



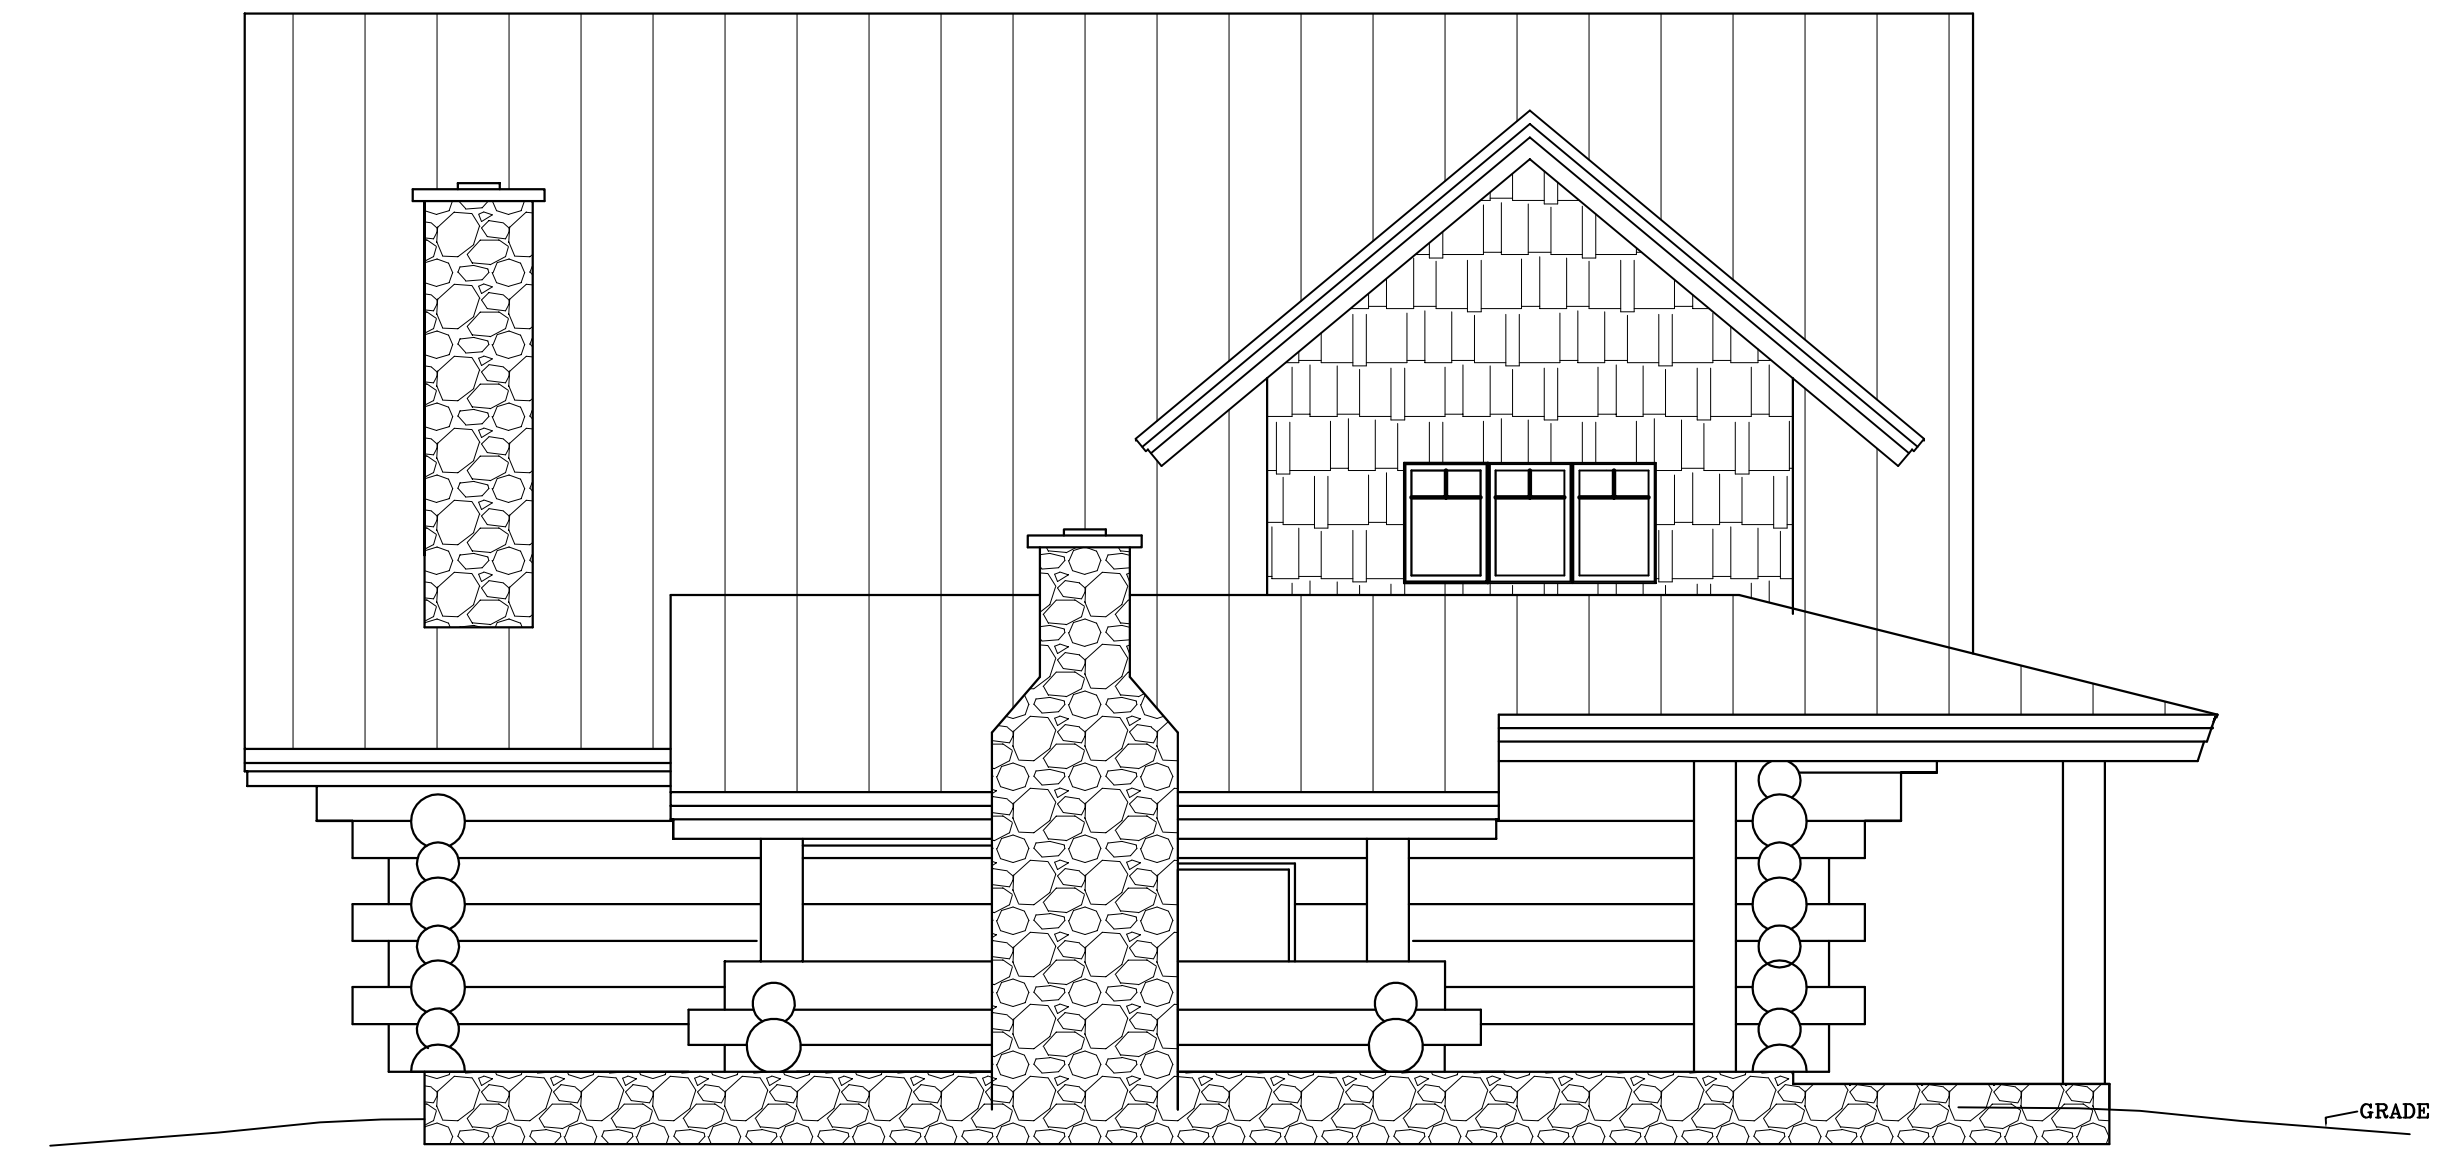


**SOUTH ELEVATION**  
SCALE: 3/16" = 1'-0"



**WEST ELEVATION**  
SCALE: 3/16" = 1'-0"

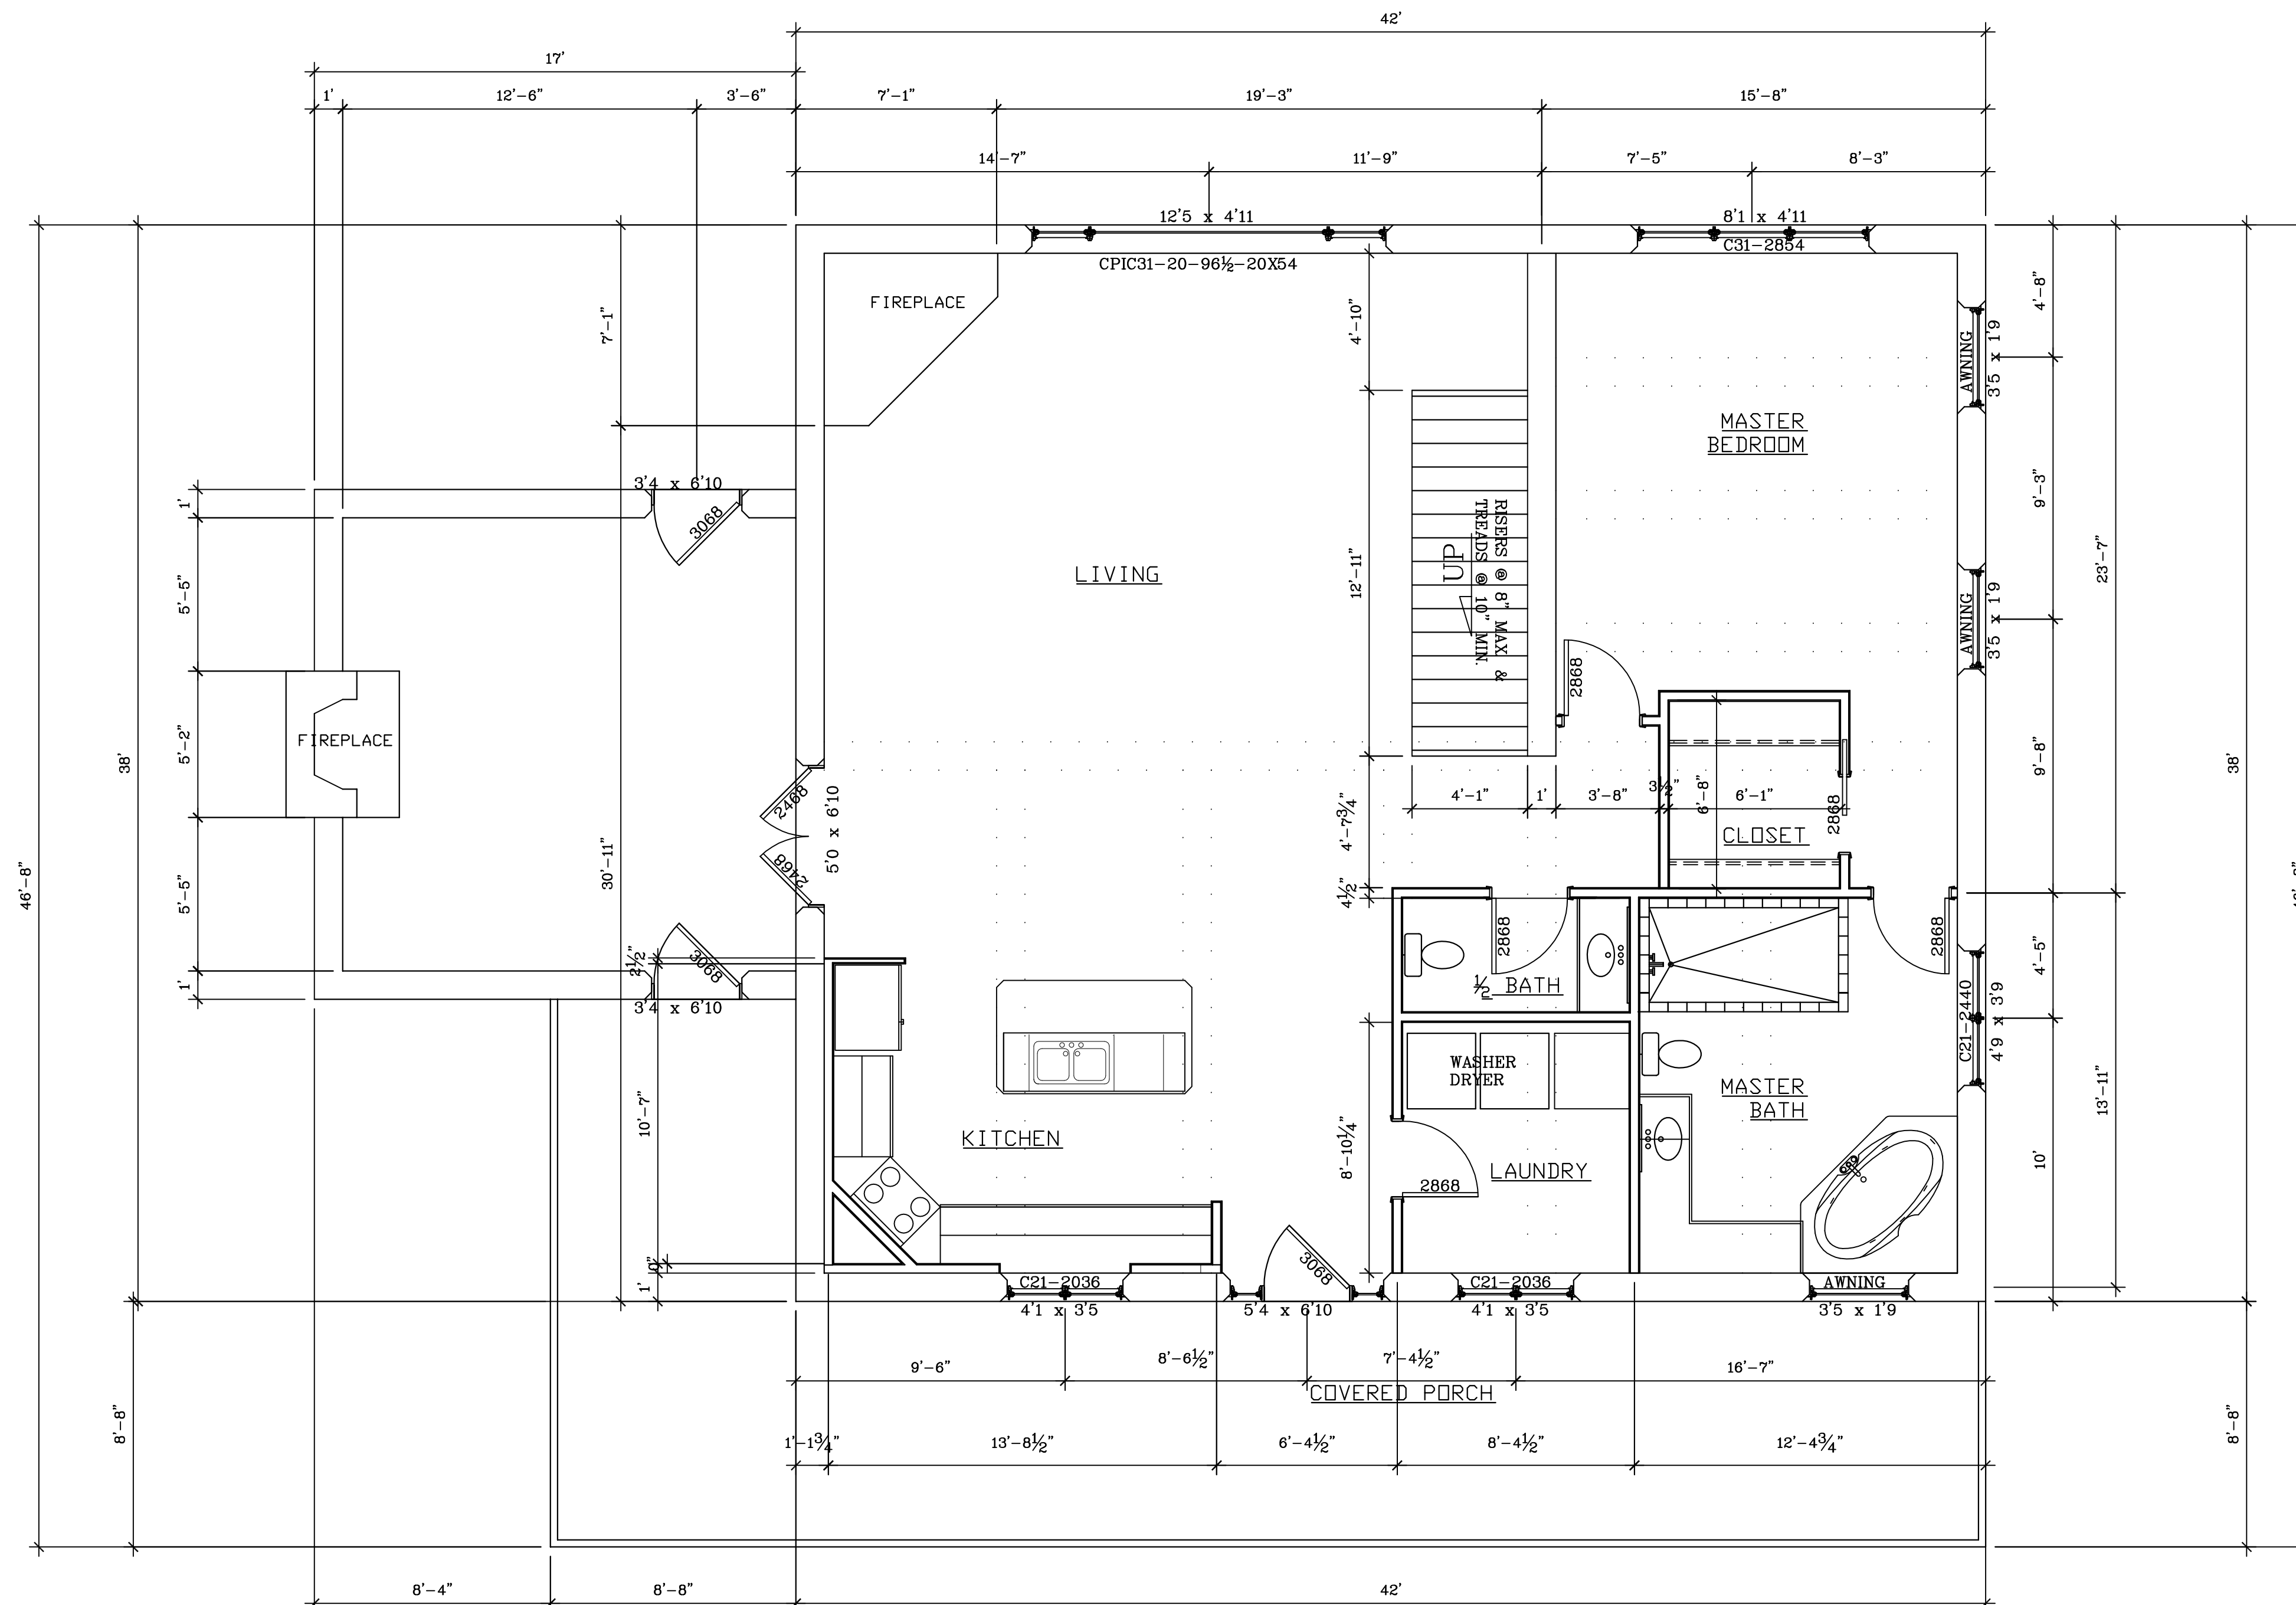

**FIRST FLOOR PLAN**  
SCALE: 1/4" = 1'-0"

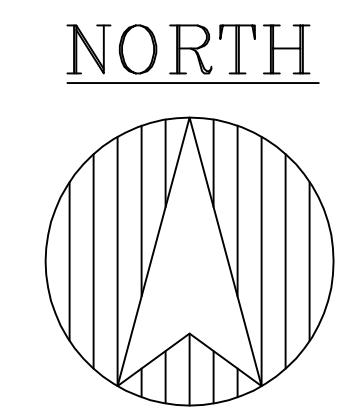

SCALE: Noted  
DATE: 1/28/2013  
NAME: BL  
DWG. NO.: 3000LogCabinLoft&Basement28Jan13  
REVISIONS:

3,000sf LOG CABIN with LOFT  
& FINISHED BASEMENT

**BESTIMATE LLC**  
<http://bestimatellc.com>  
714 E Ninth St  
Marshfield, WI 54449  
bob@bestimatellc.com  
715-506-0040






EAST ELEVATION  
SCALE: 3/16" = 1'-0"




NORTH ELEVATION  
SCALE: 3/16" = 1'-0"

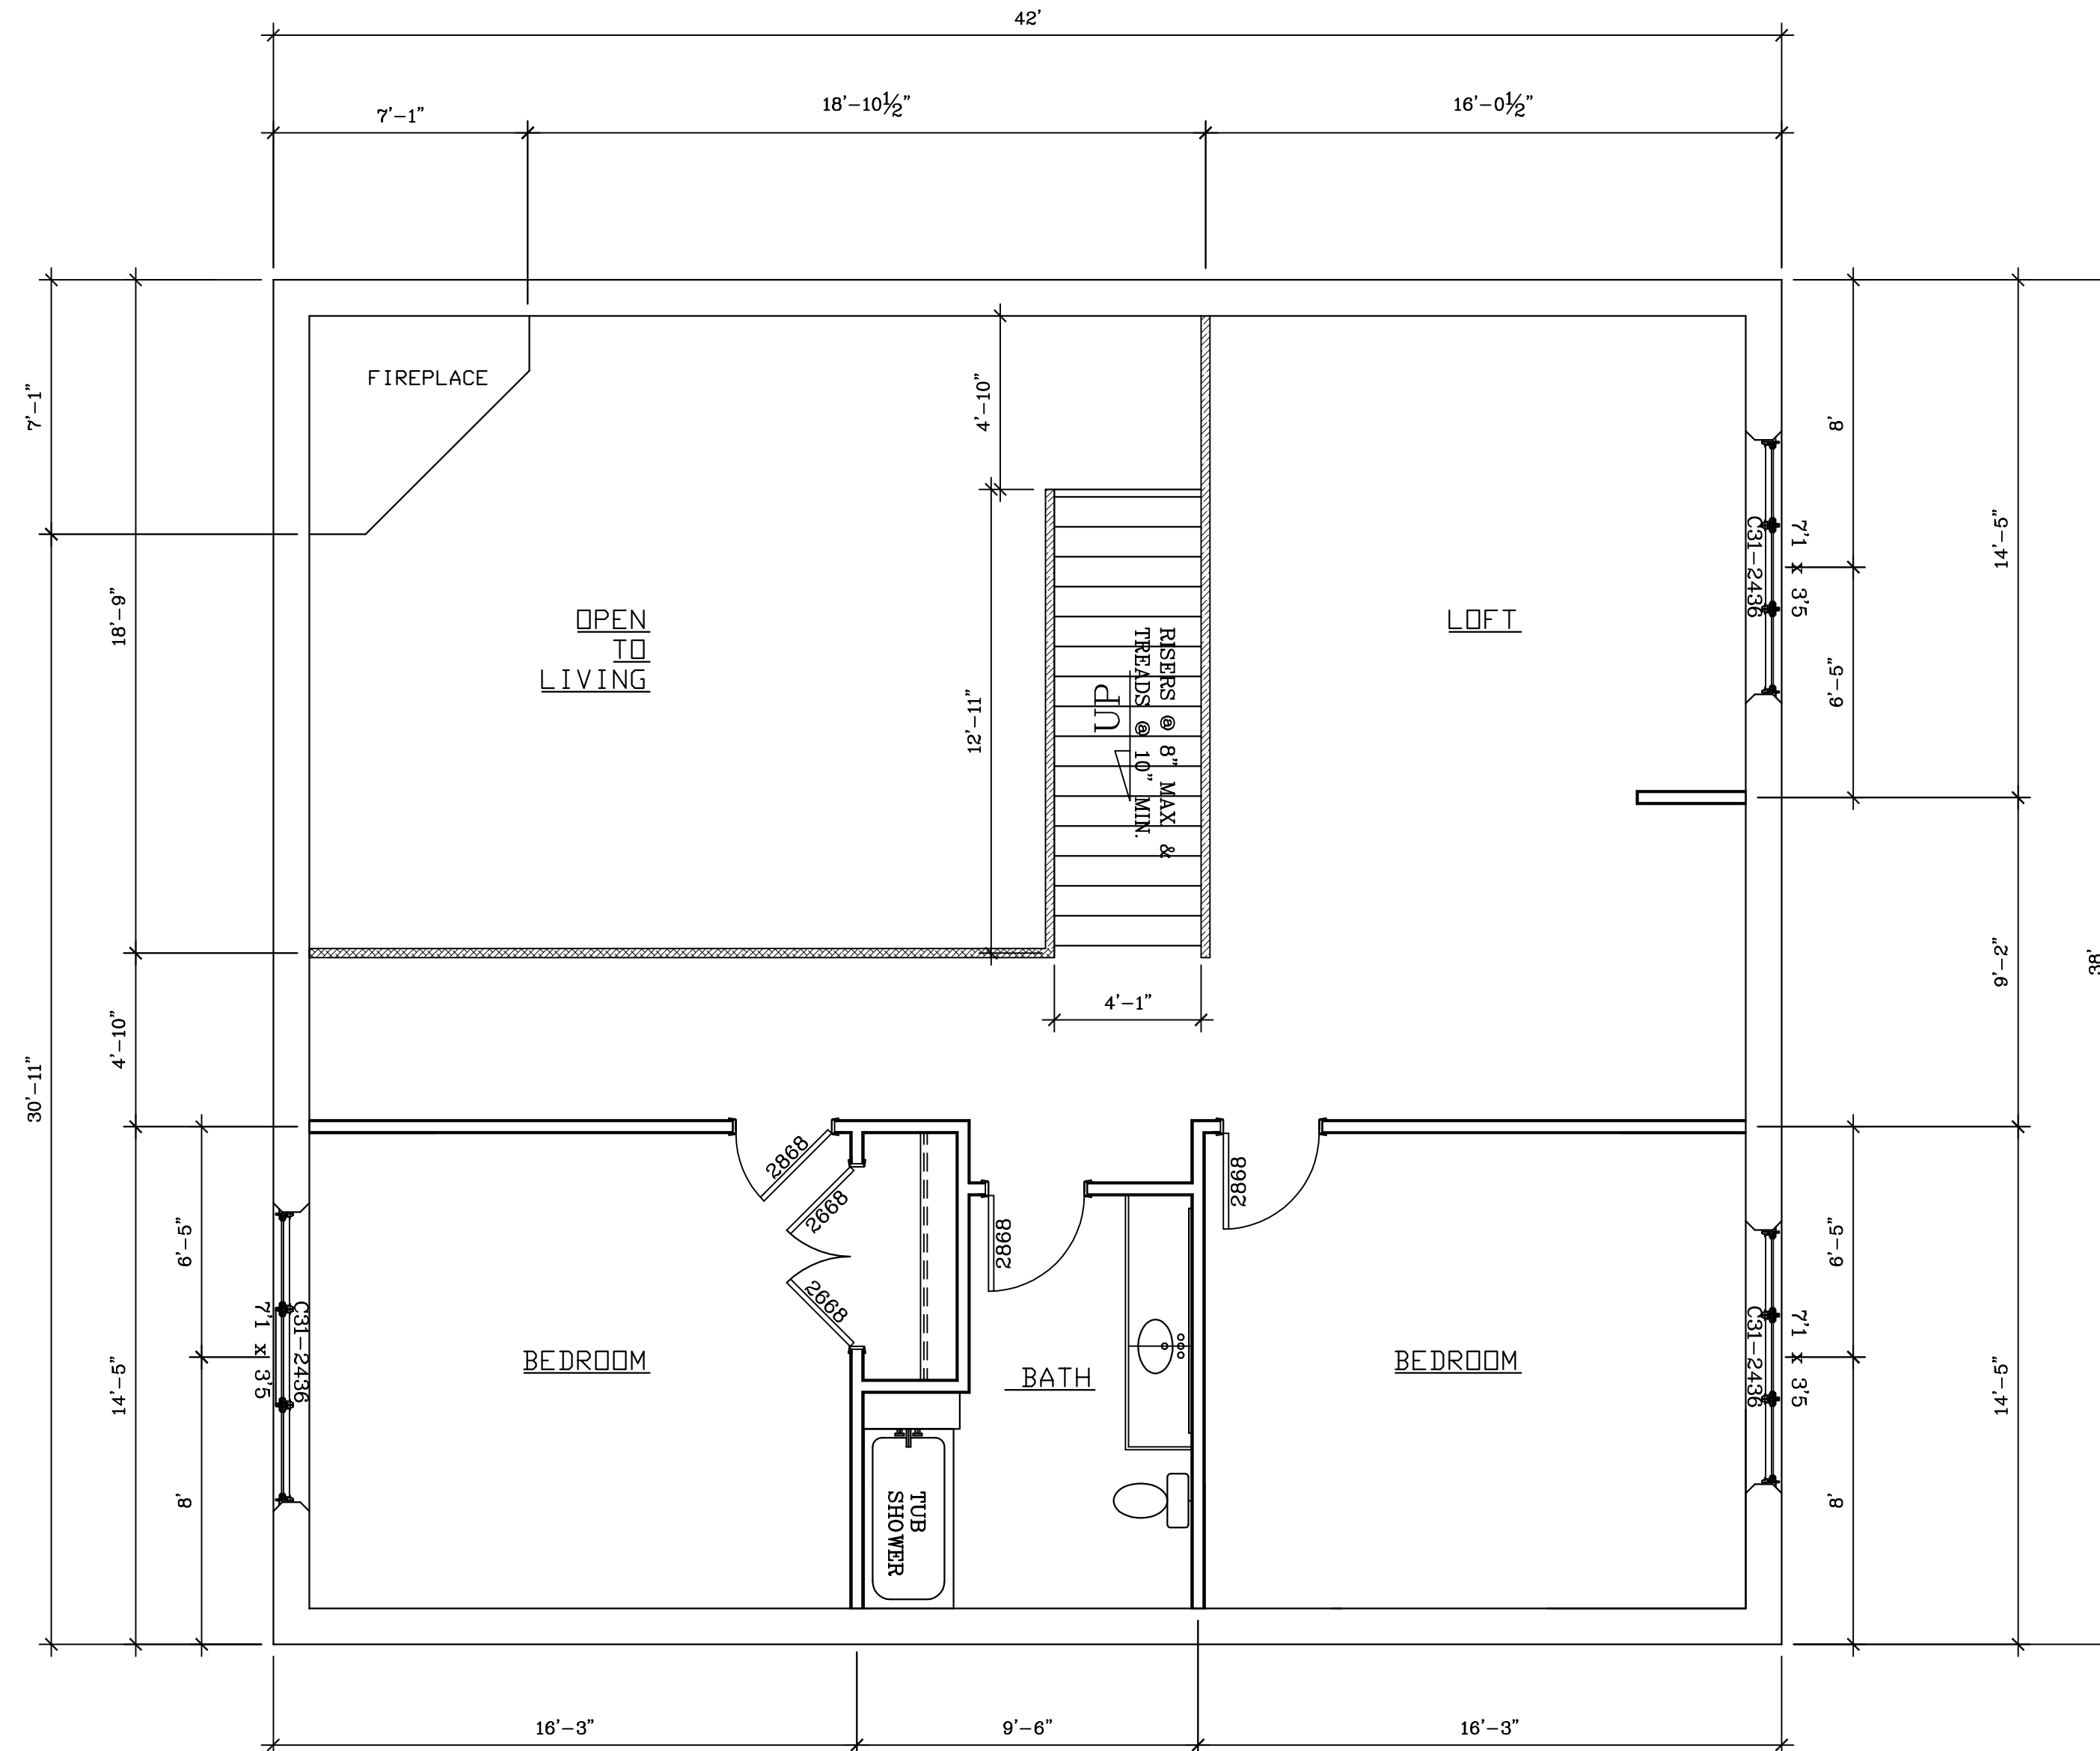

SECOND FLOOR PLAN  
SCALE: 1/4" = 1'-0"

NORTH

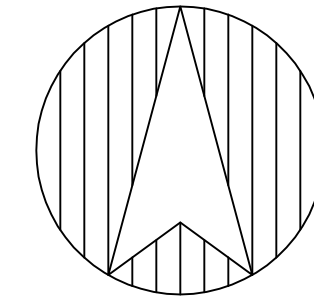

SCALE: Noted  
DATE: 1/28/2013  
NAME: BL  
DWG. NO.:  
CAD FILE: 3000LogCabinLoft&Basement128Jan13  
REVISIONS:


3,000sf LOG CABIN with LOFT  
& FINISHED BASEMENT

**BESTIMATE LLC**  
http://bestimatellc.com



714 E Ninth St  
Marshfield, WI 54449  
bob@bestimatellc.com  
715-506-0040





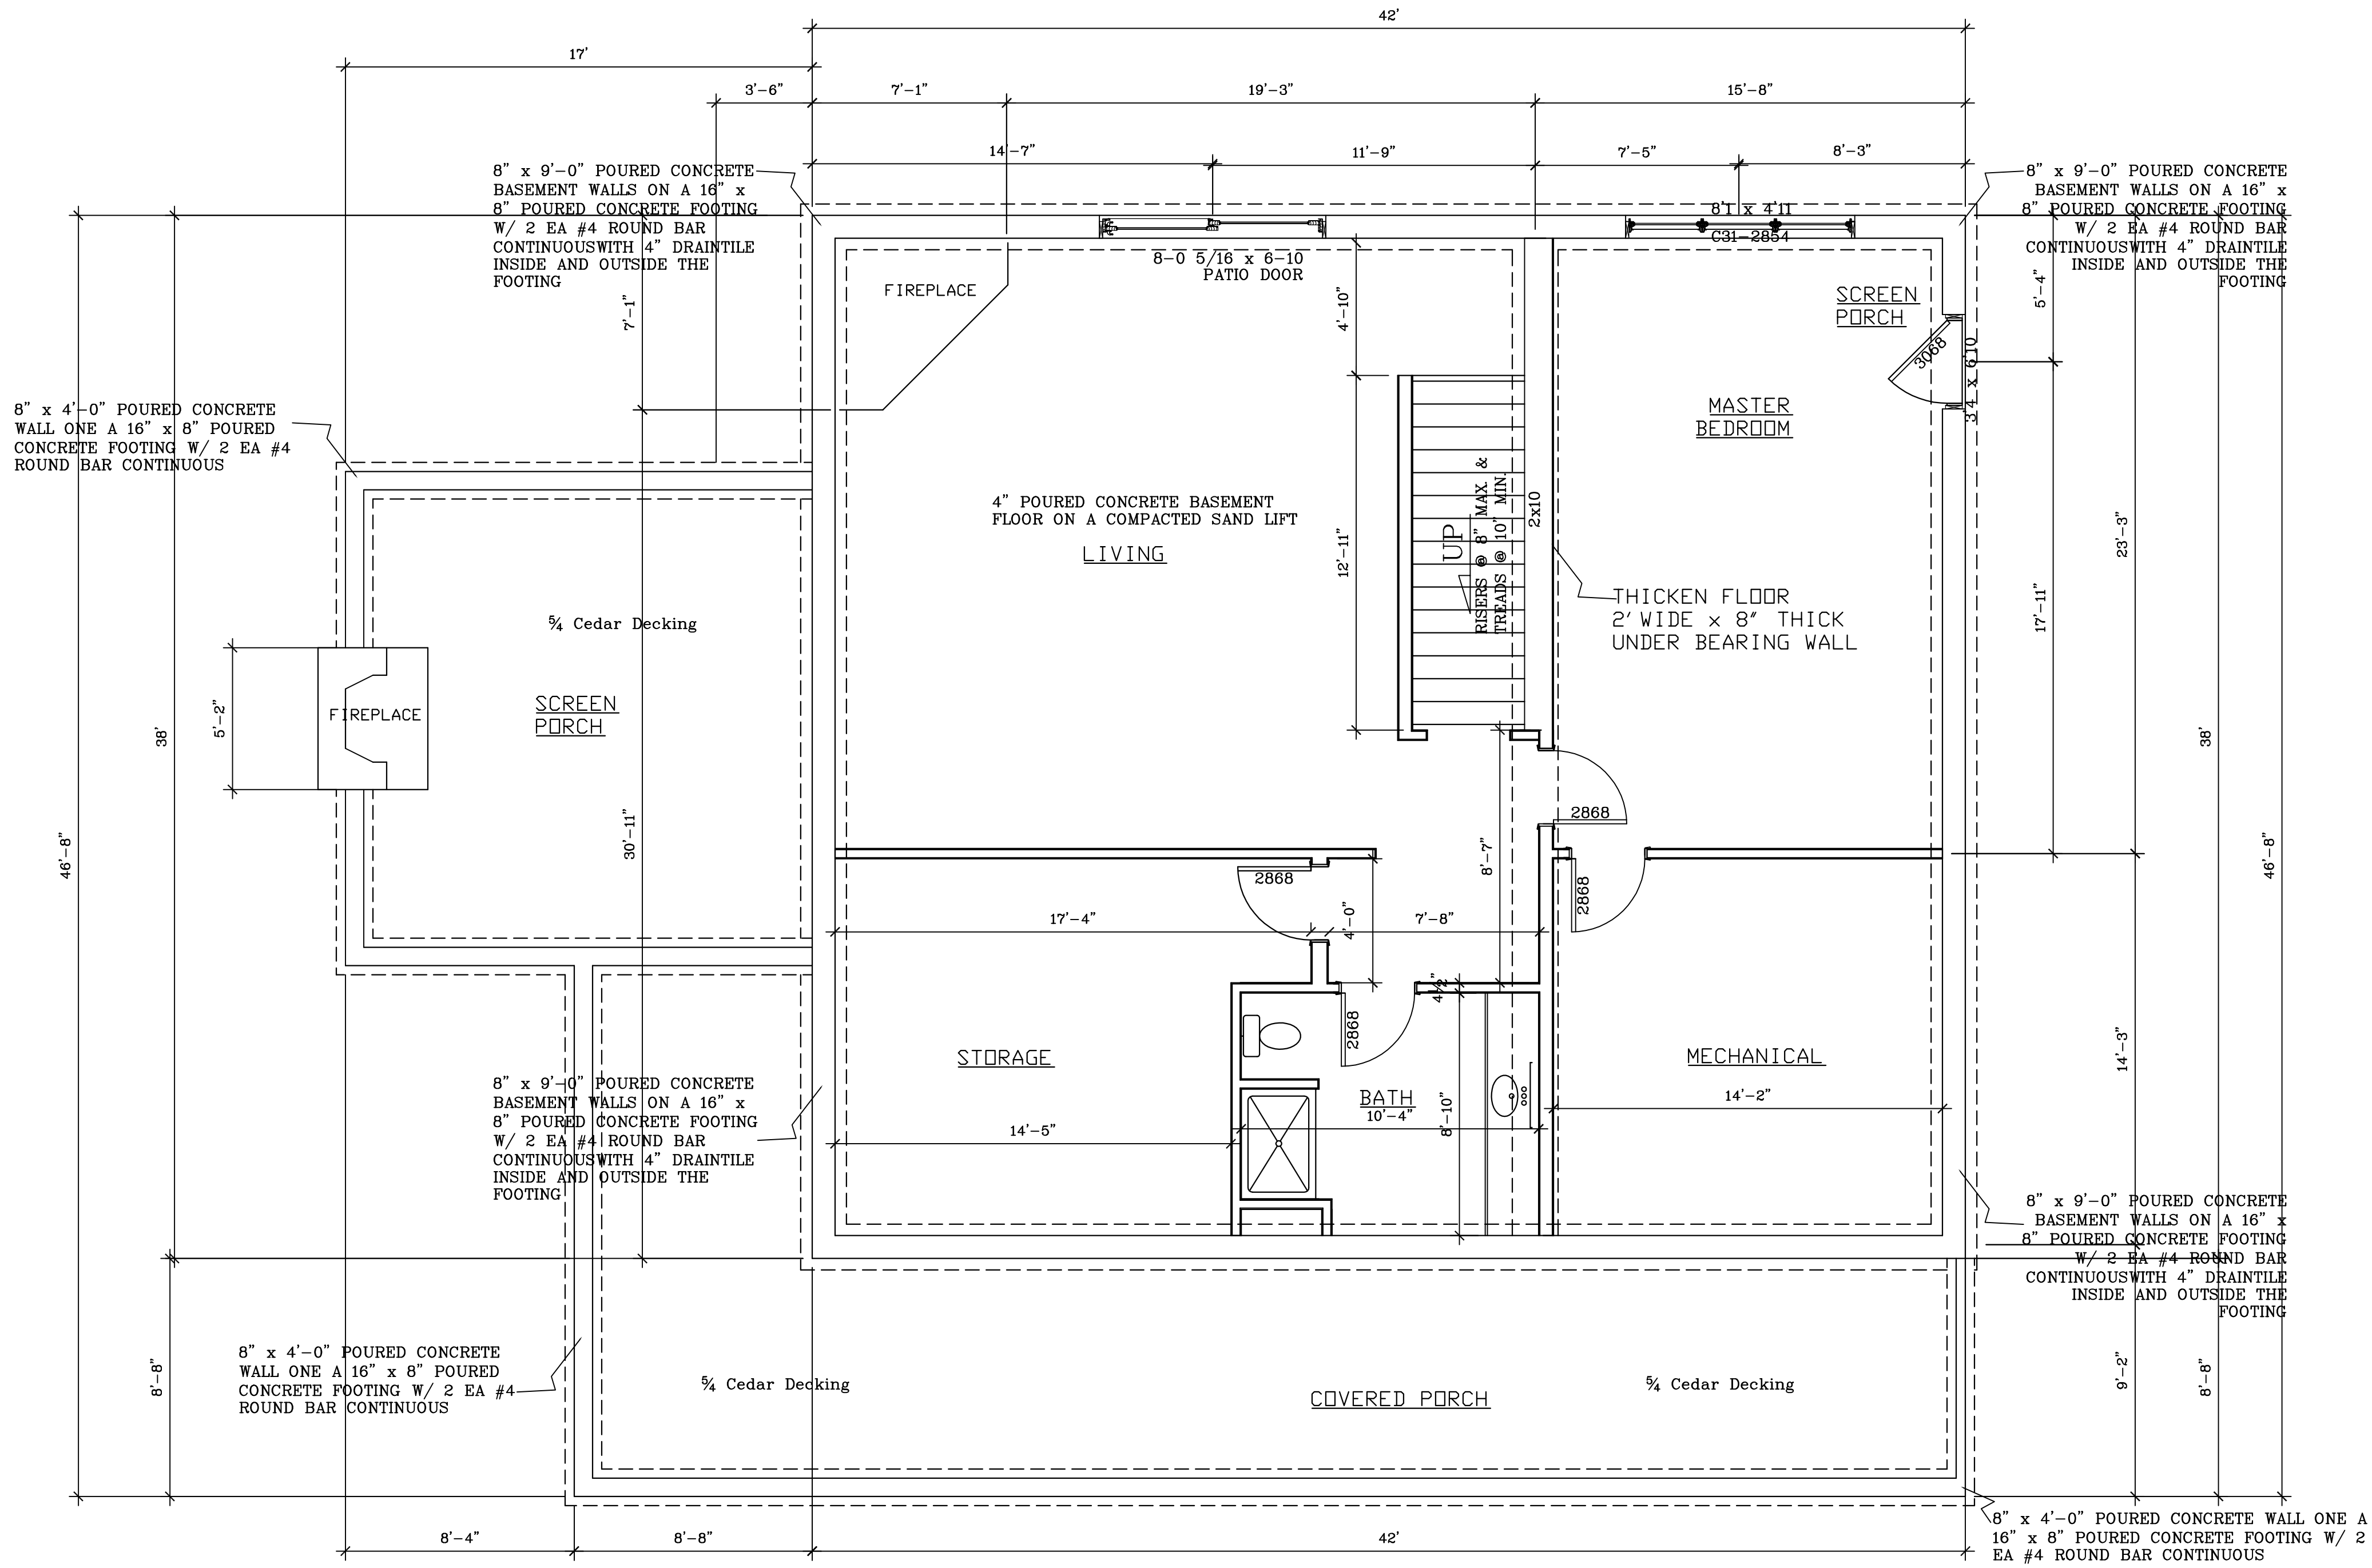

**BASEMENT PLAN**  
SCALE: 1/4"=1'-0"

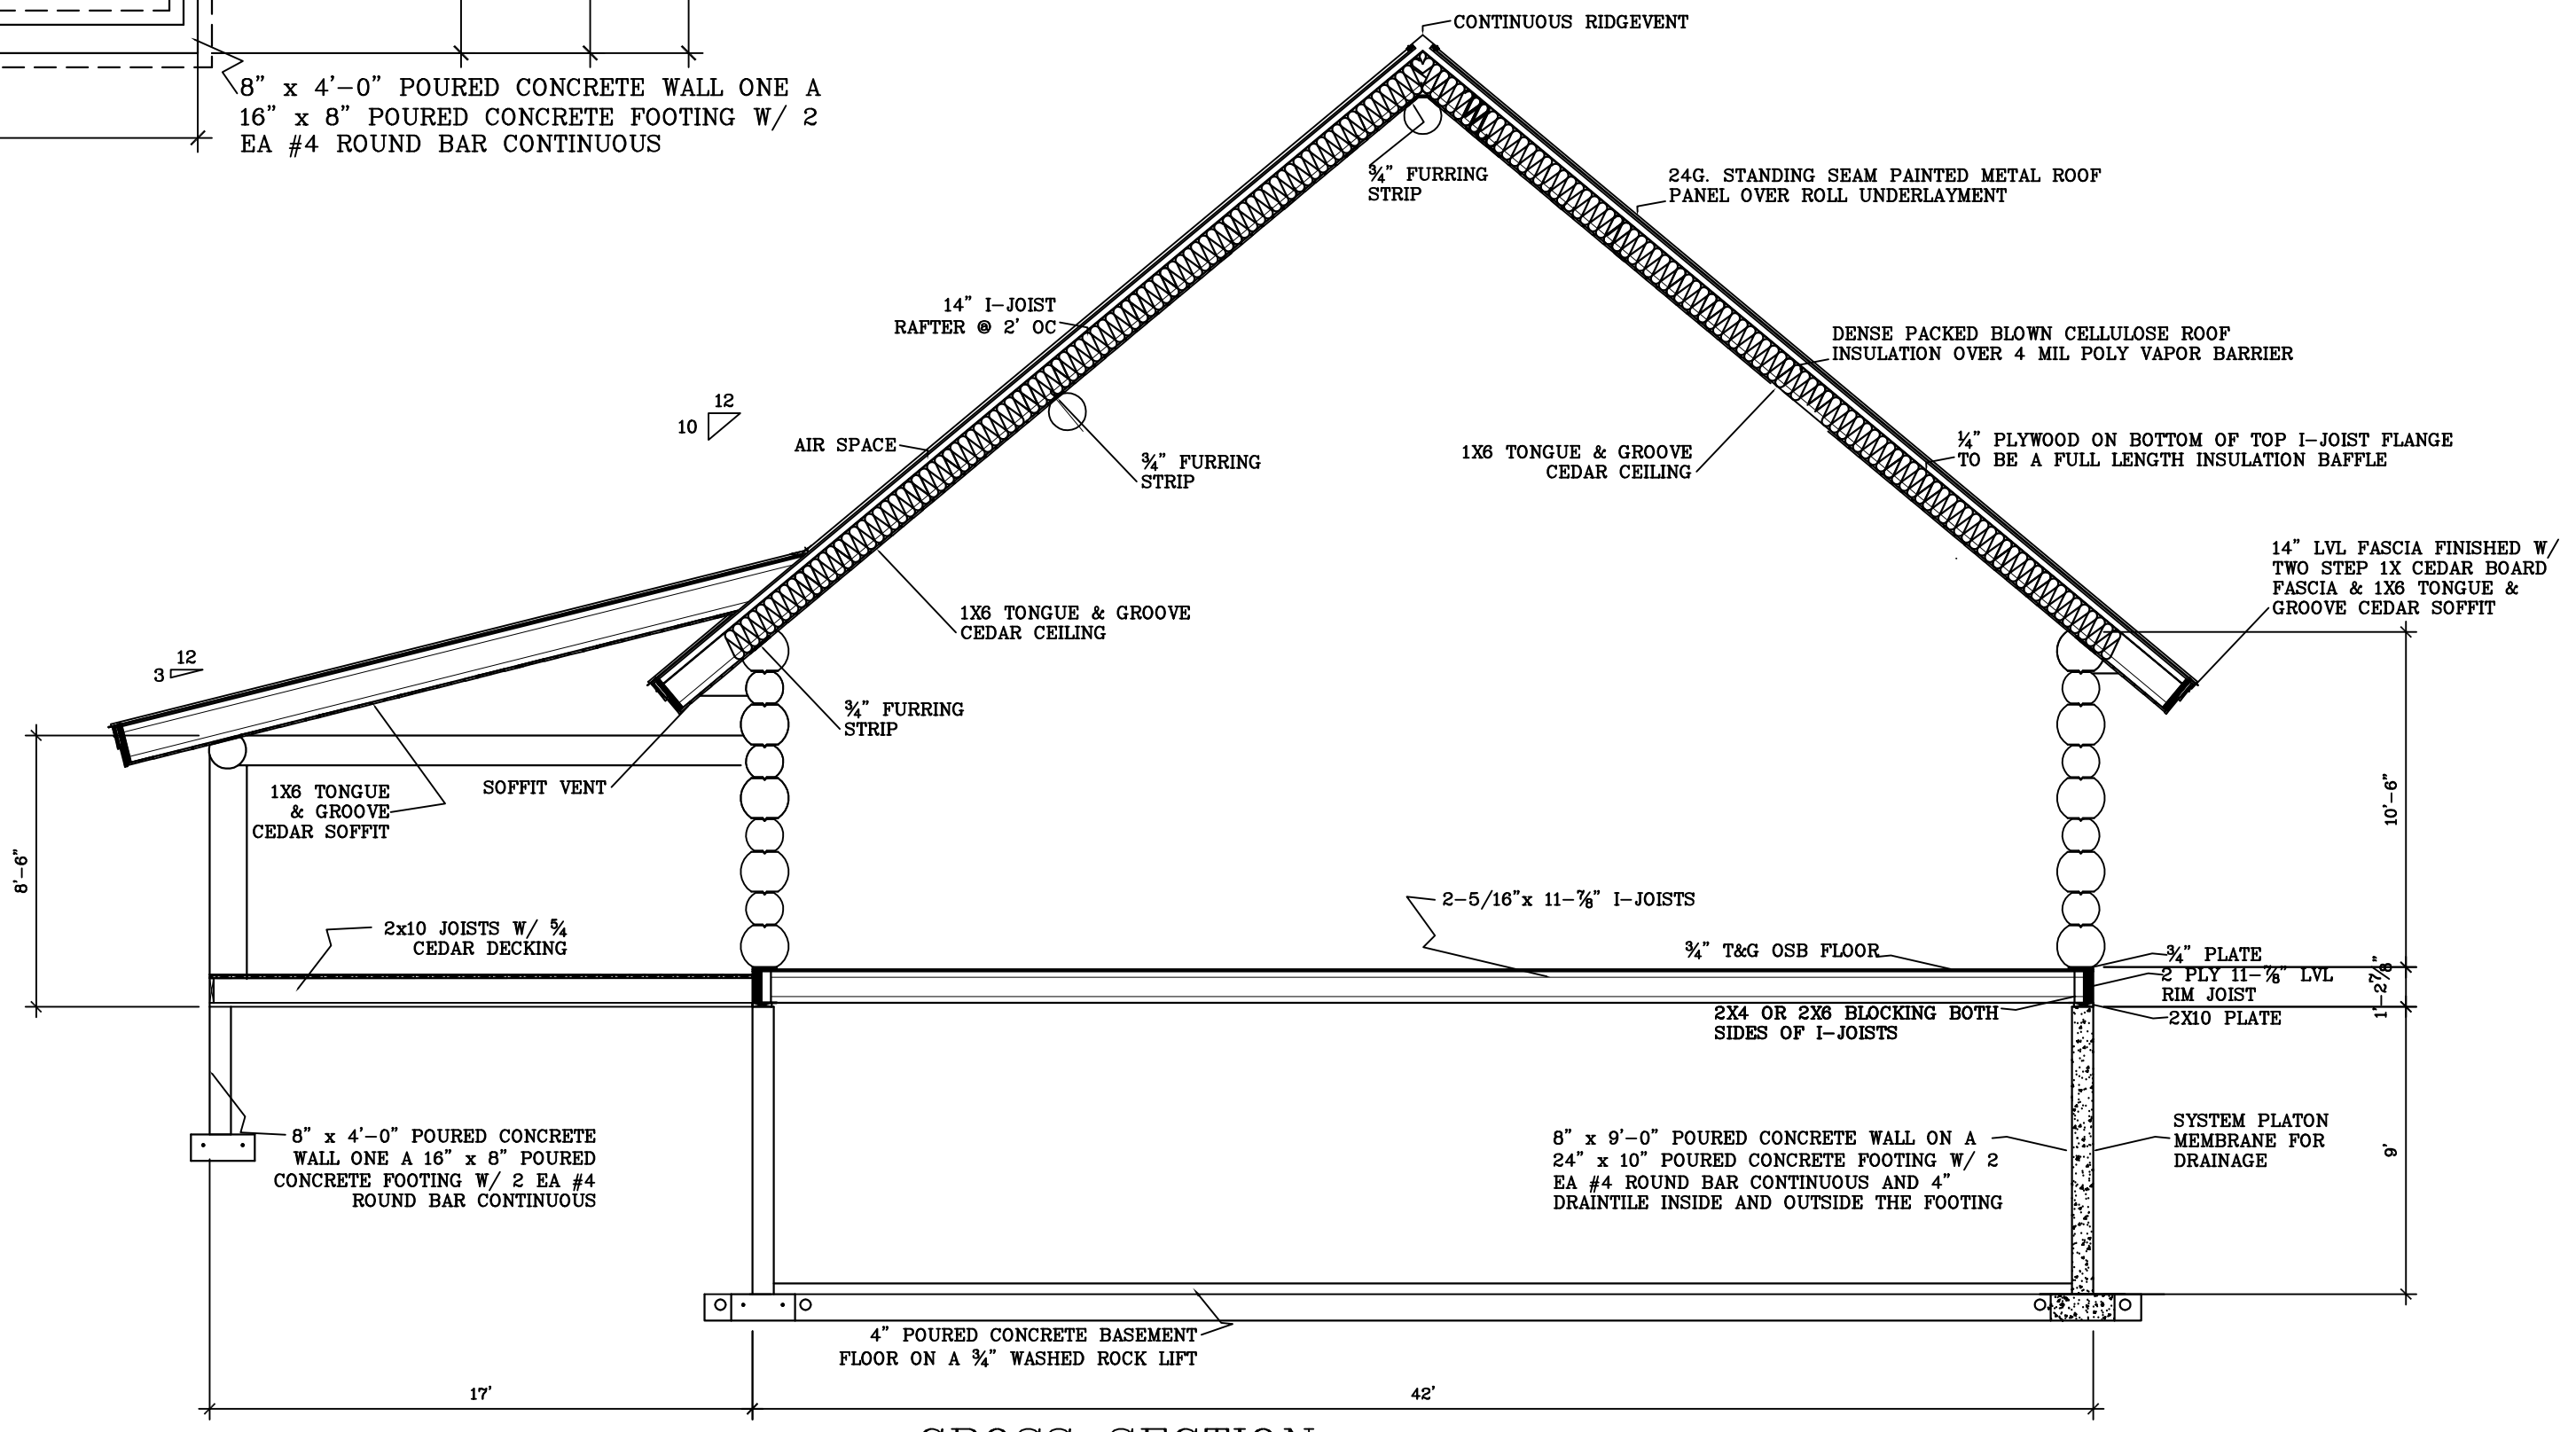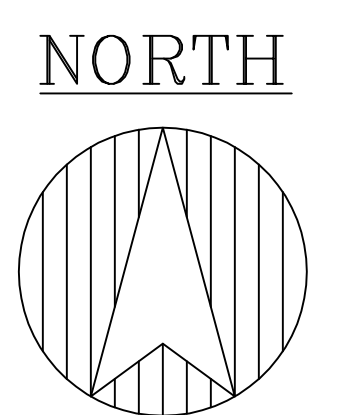

**CROSS SECTION**  
SCALE: 3/16" = 1'-0"

SCALE: Noted	DATE: 4/2/2012
NAME: BL	DWG. NO: 3000LogCabinLoft&Basement28Jan13
REVISED:	

3,000sf LOG CABIN with LOFT  
& FINISHED BASEMENT

**BESTIMATE LLC**  
http://bestimate.com  
bob@bestimate.com  
715-506-0040  
714 E Ninth St  
Marshfield, WI 54449

