




CROSS SECTION A-A  
SCALE: 1/8" = 1'-0"

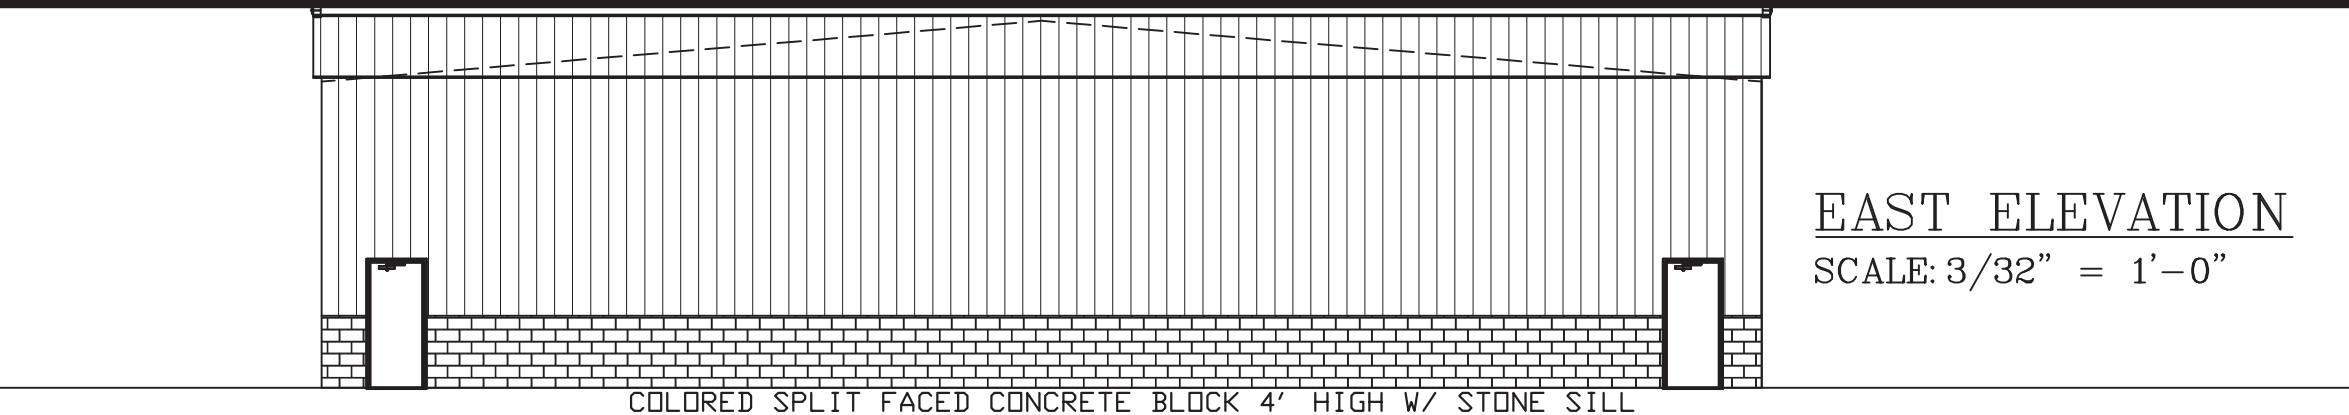


EAST ELEVATION  
SCALE: 3/32" = 1'-0"

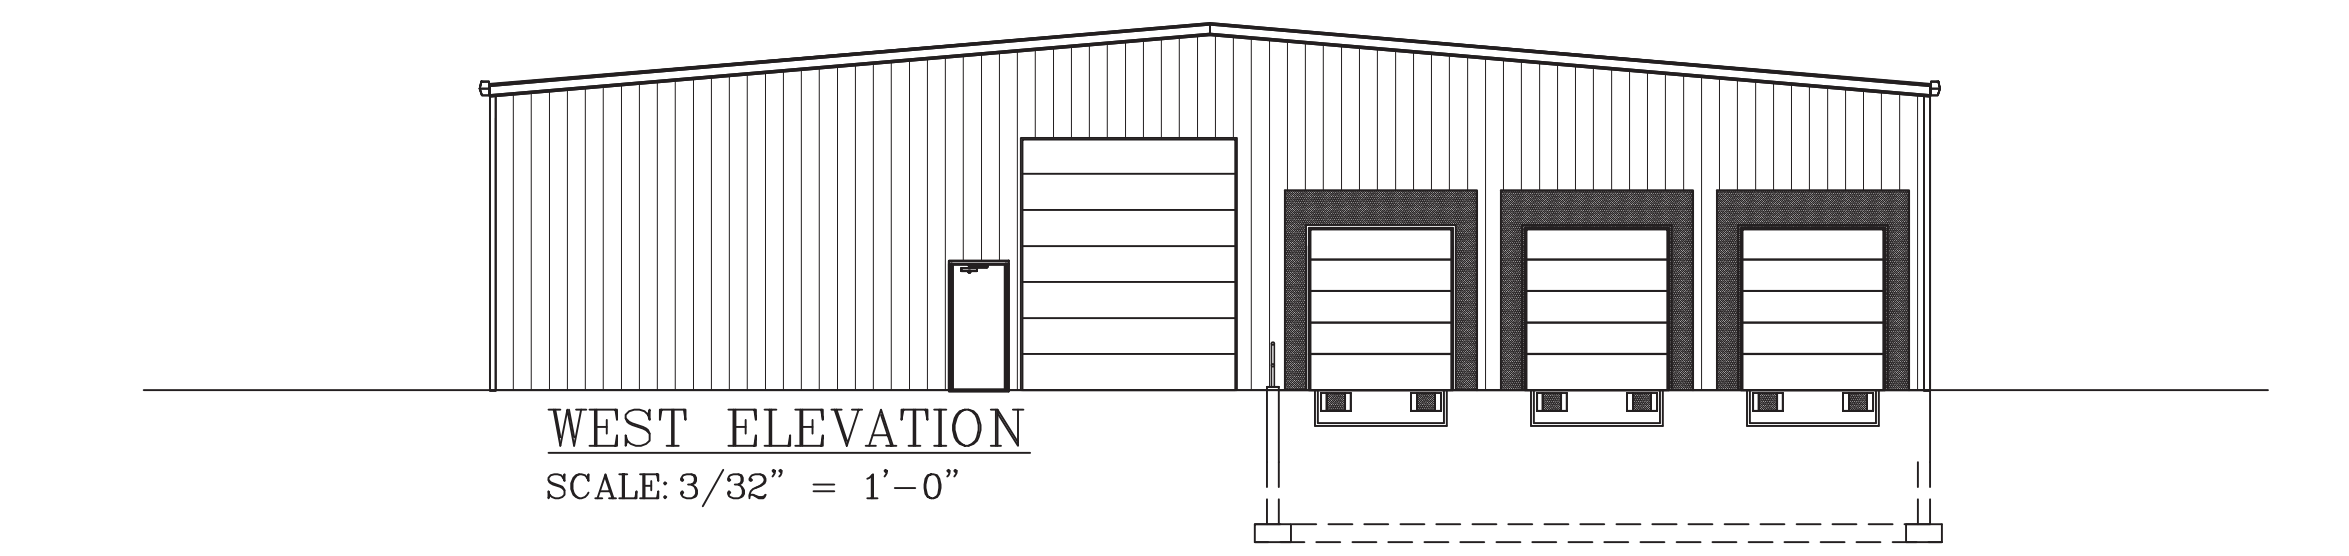


WEST ELEVATION  
SCALE: 3/32" = 1'-0"

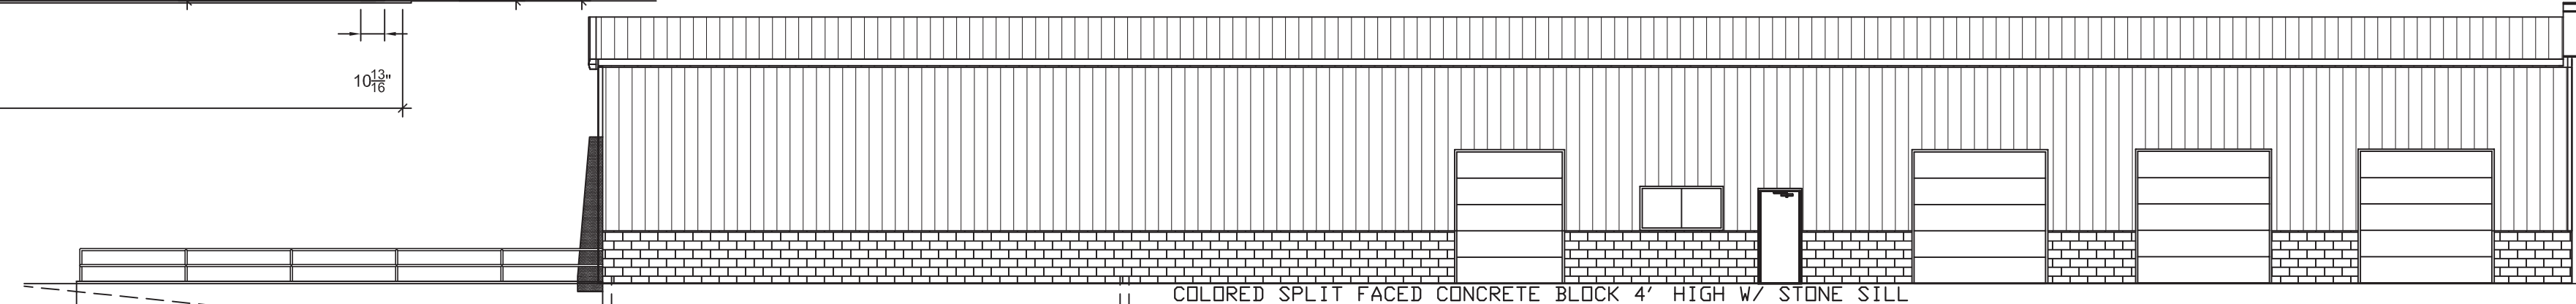


SOUTH ELEVATION  
SCALE: 3/32" = 1'-0"

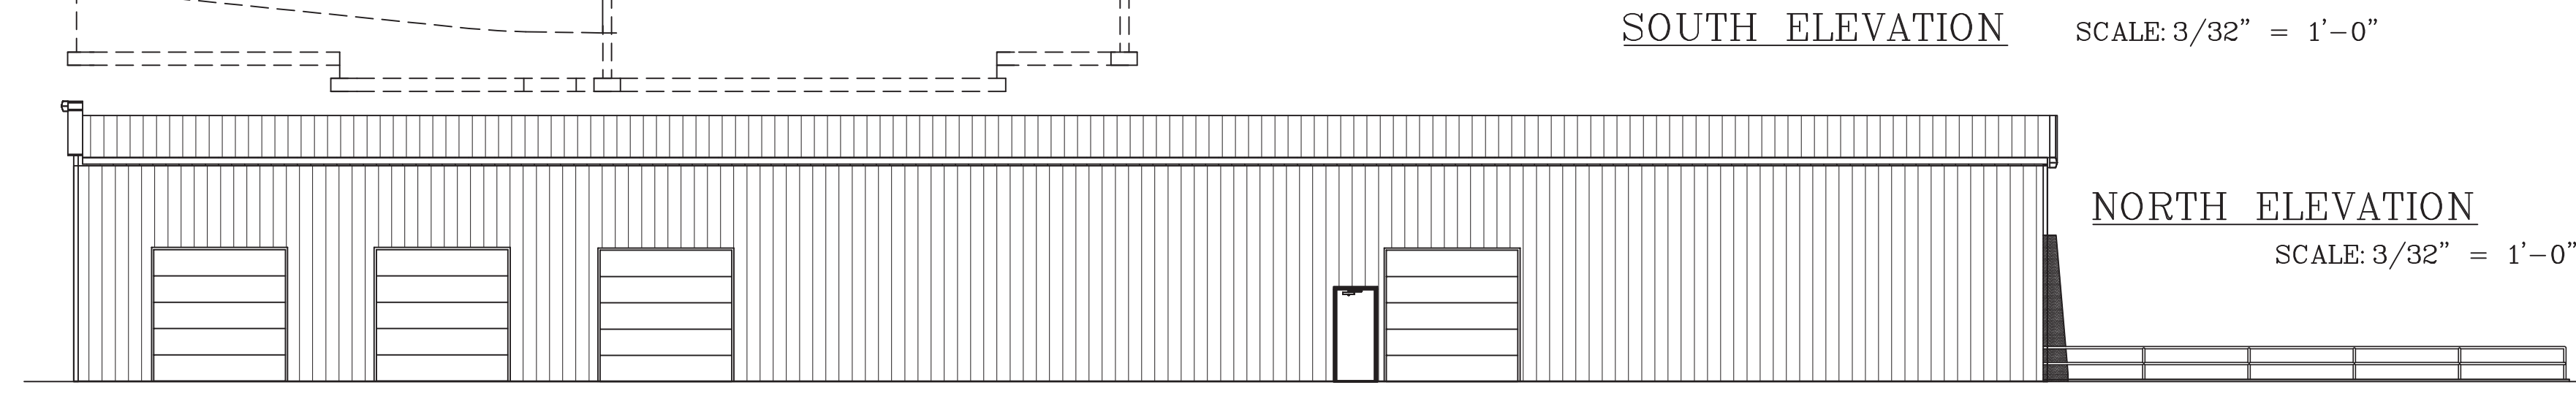

NORTH ELEVATION  
SCALE: 3/32" = 1'-0"

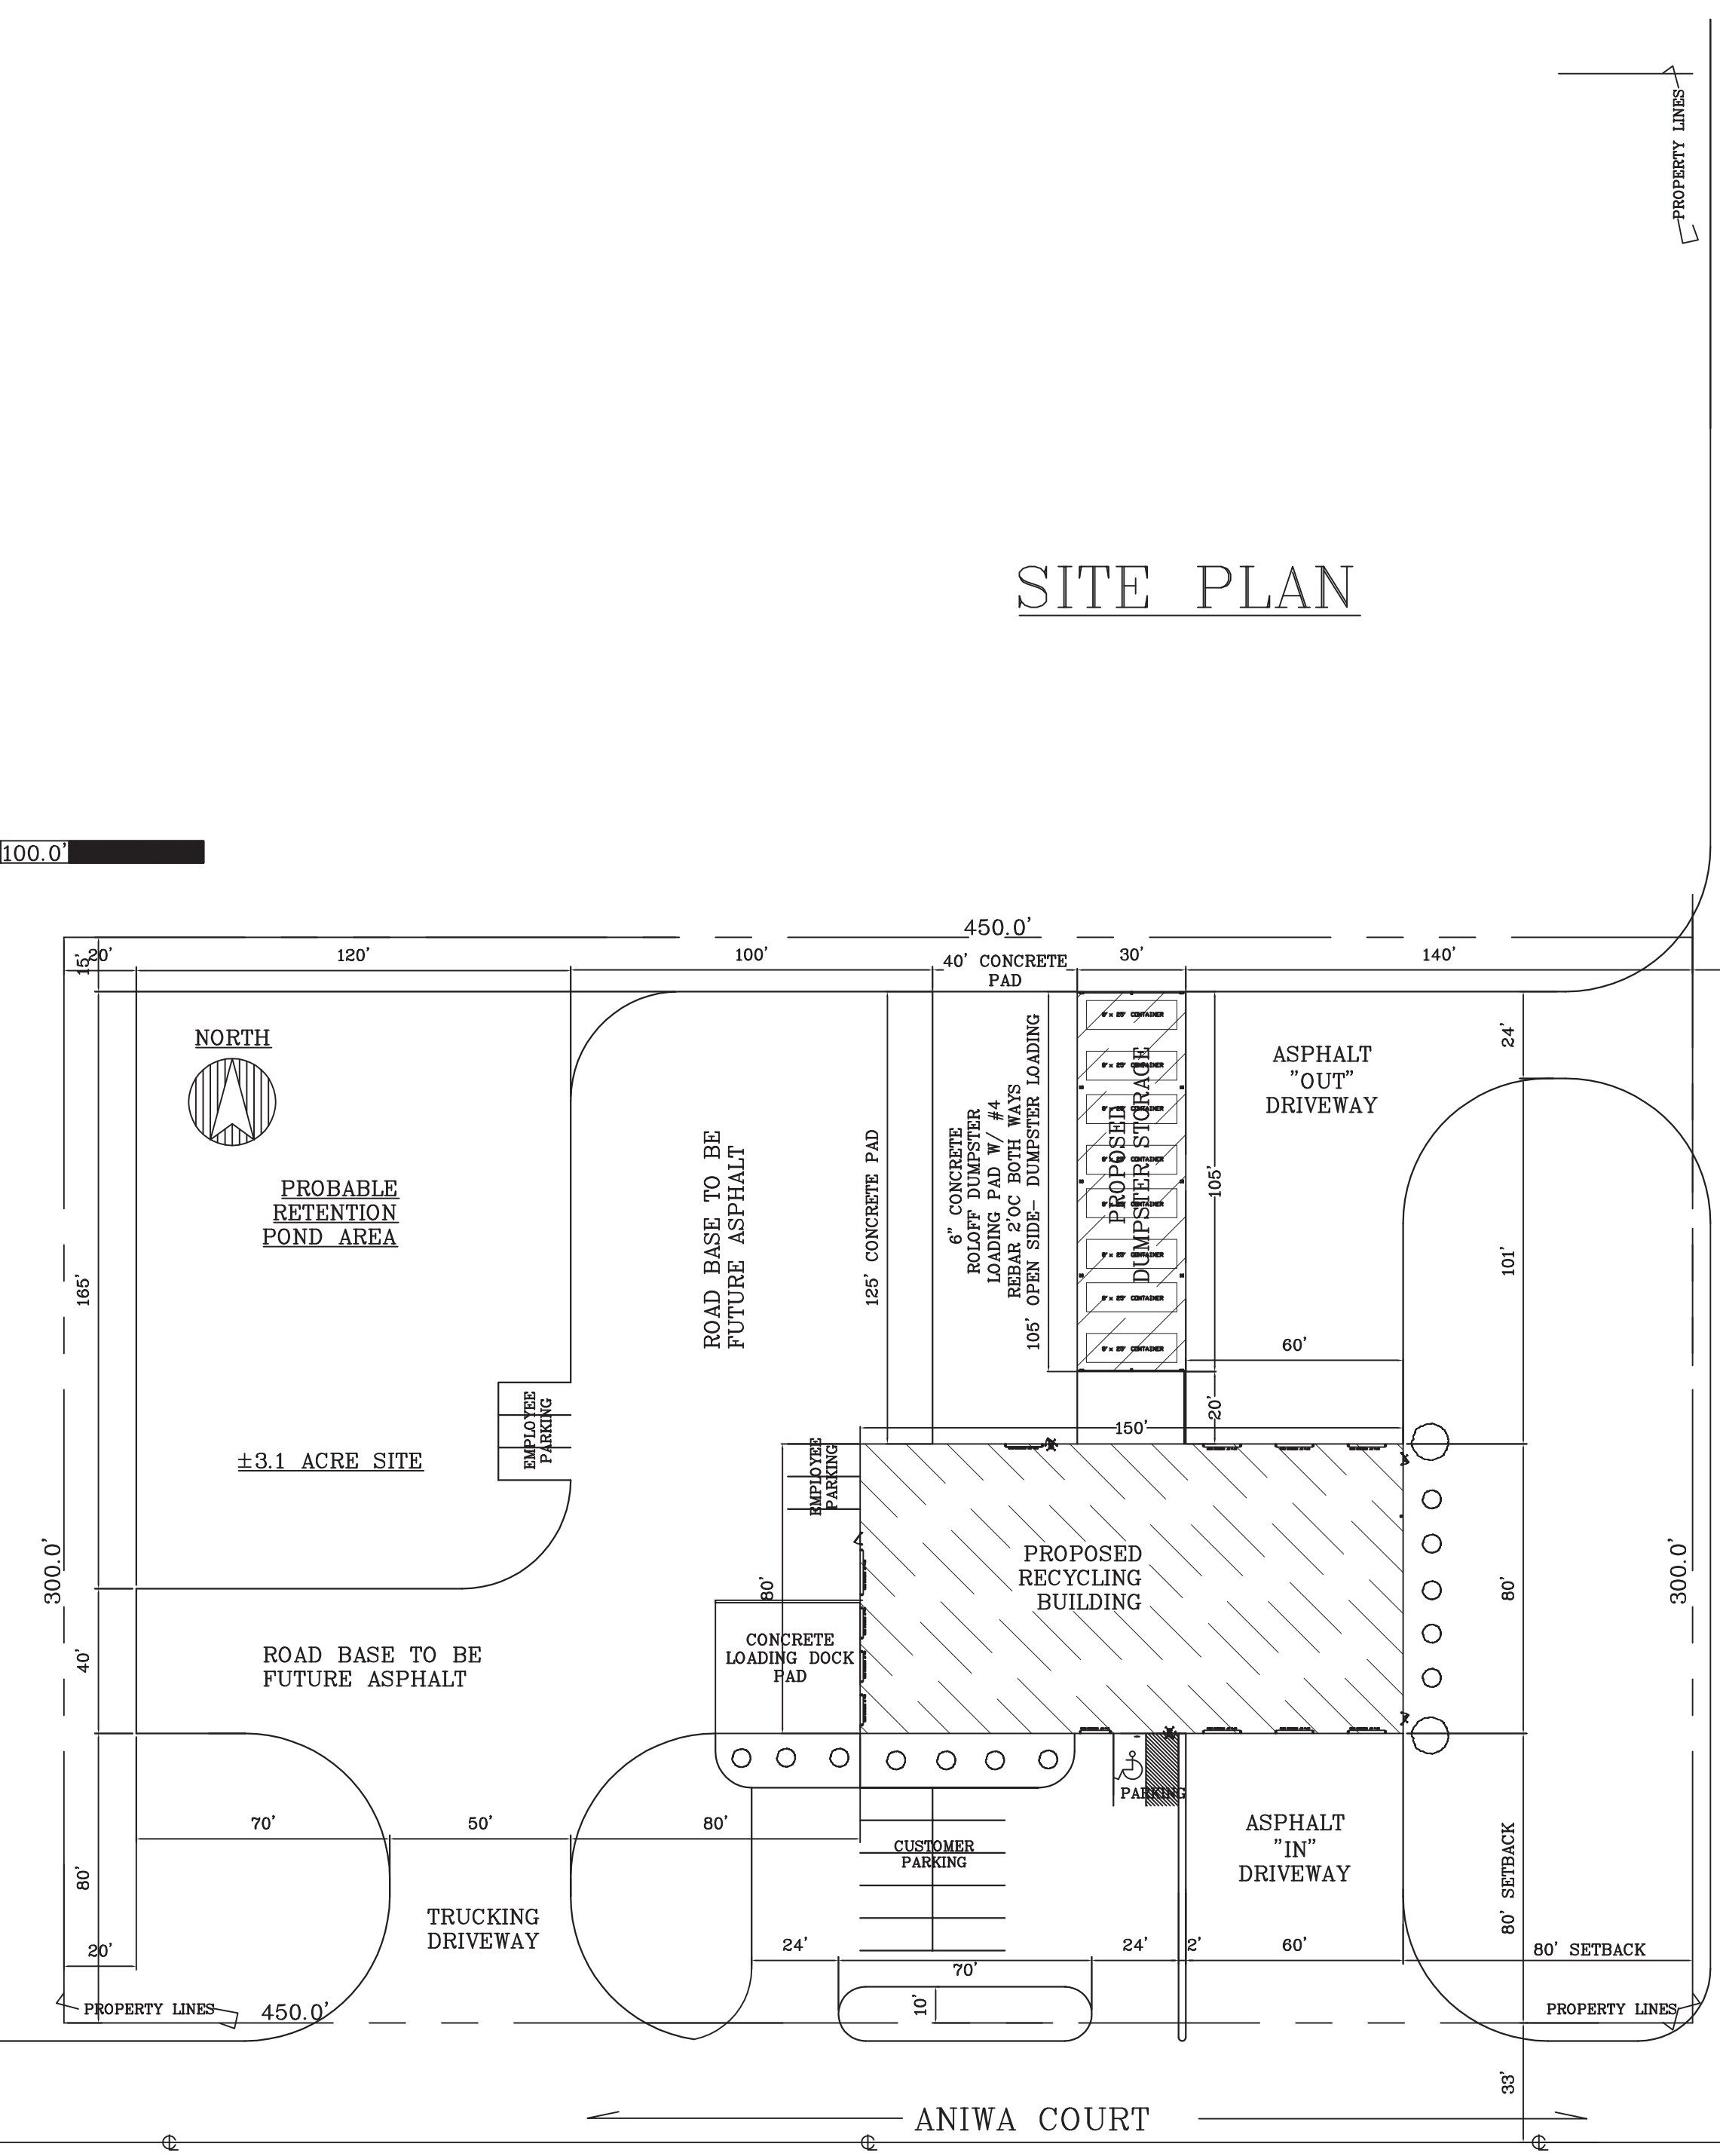

SITE PLAN

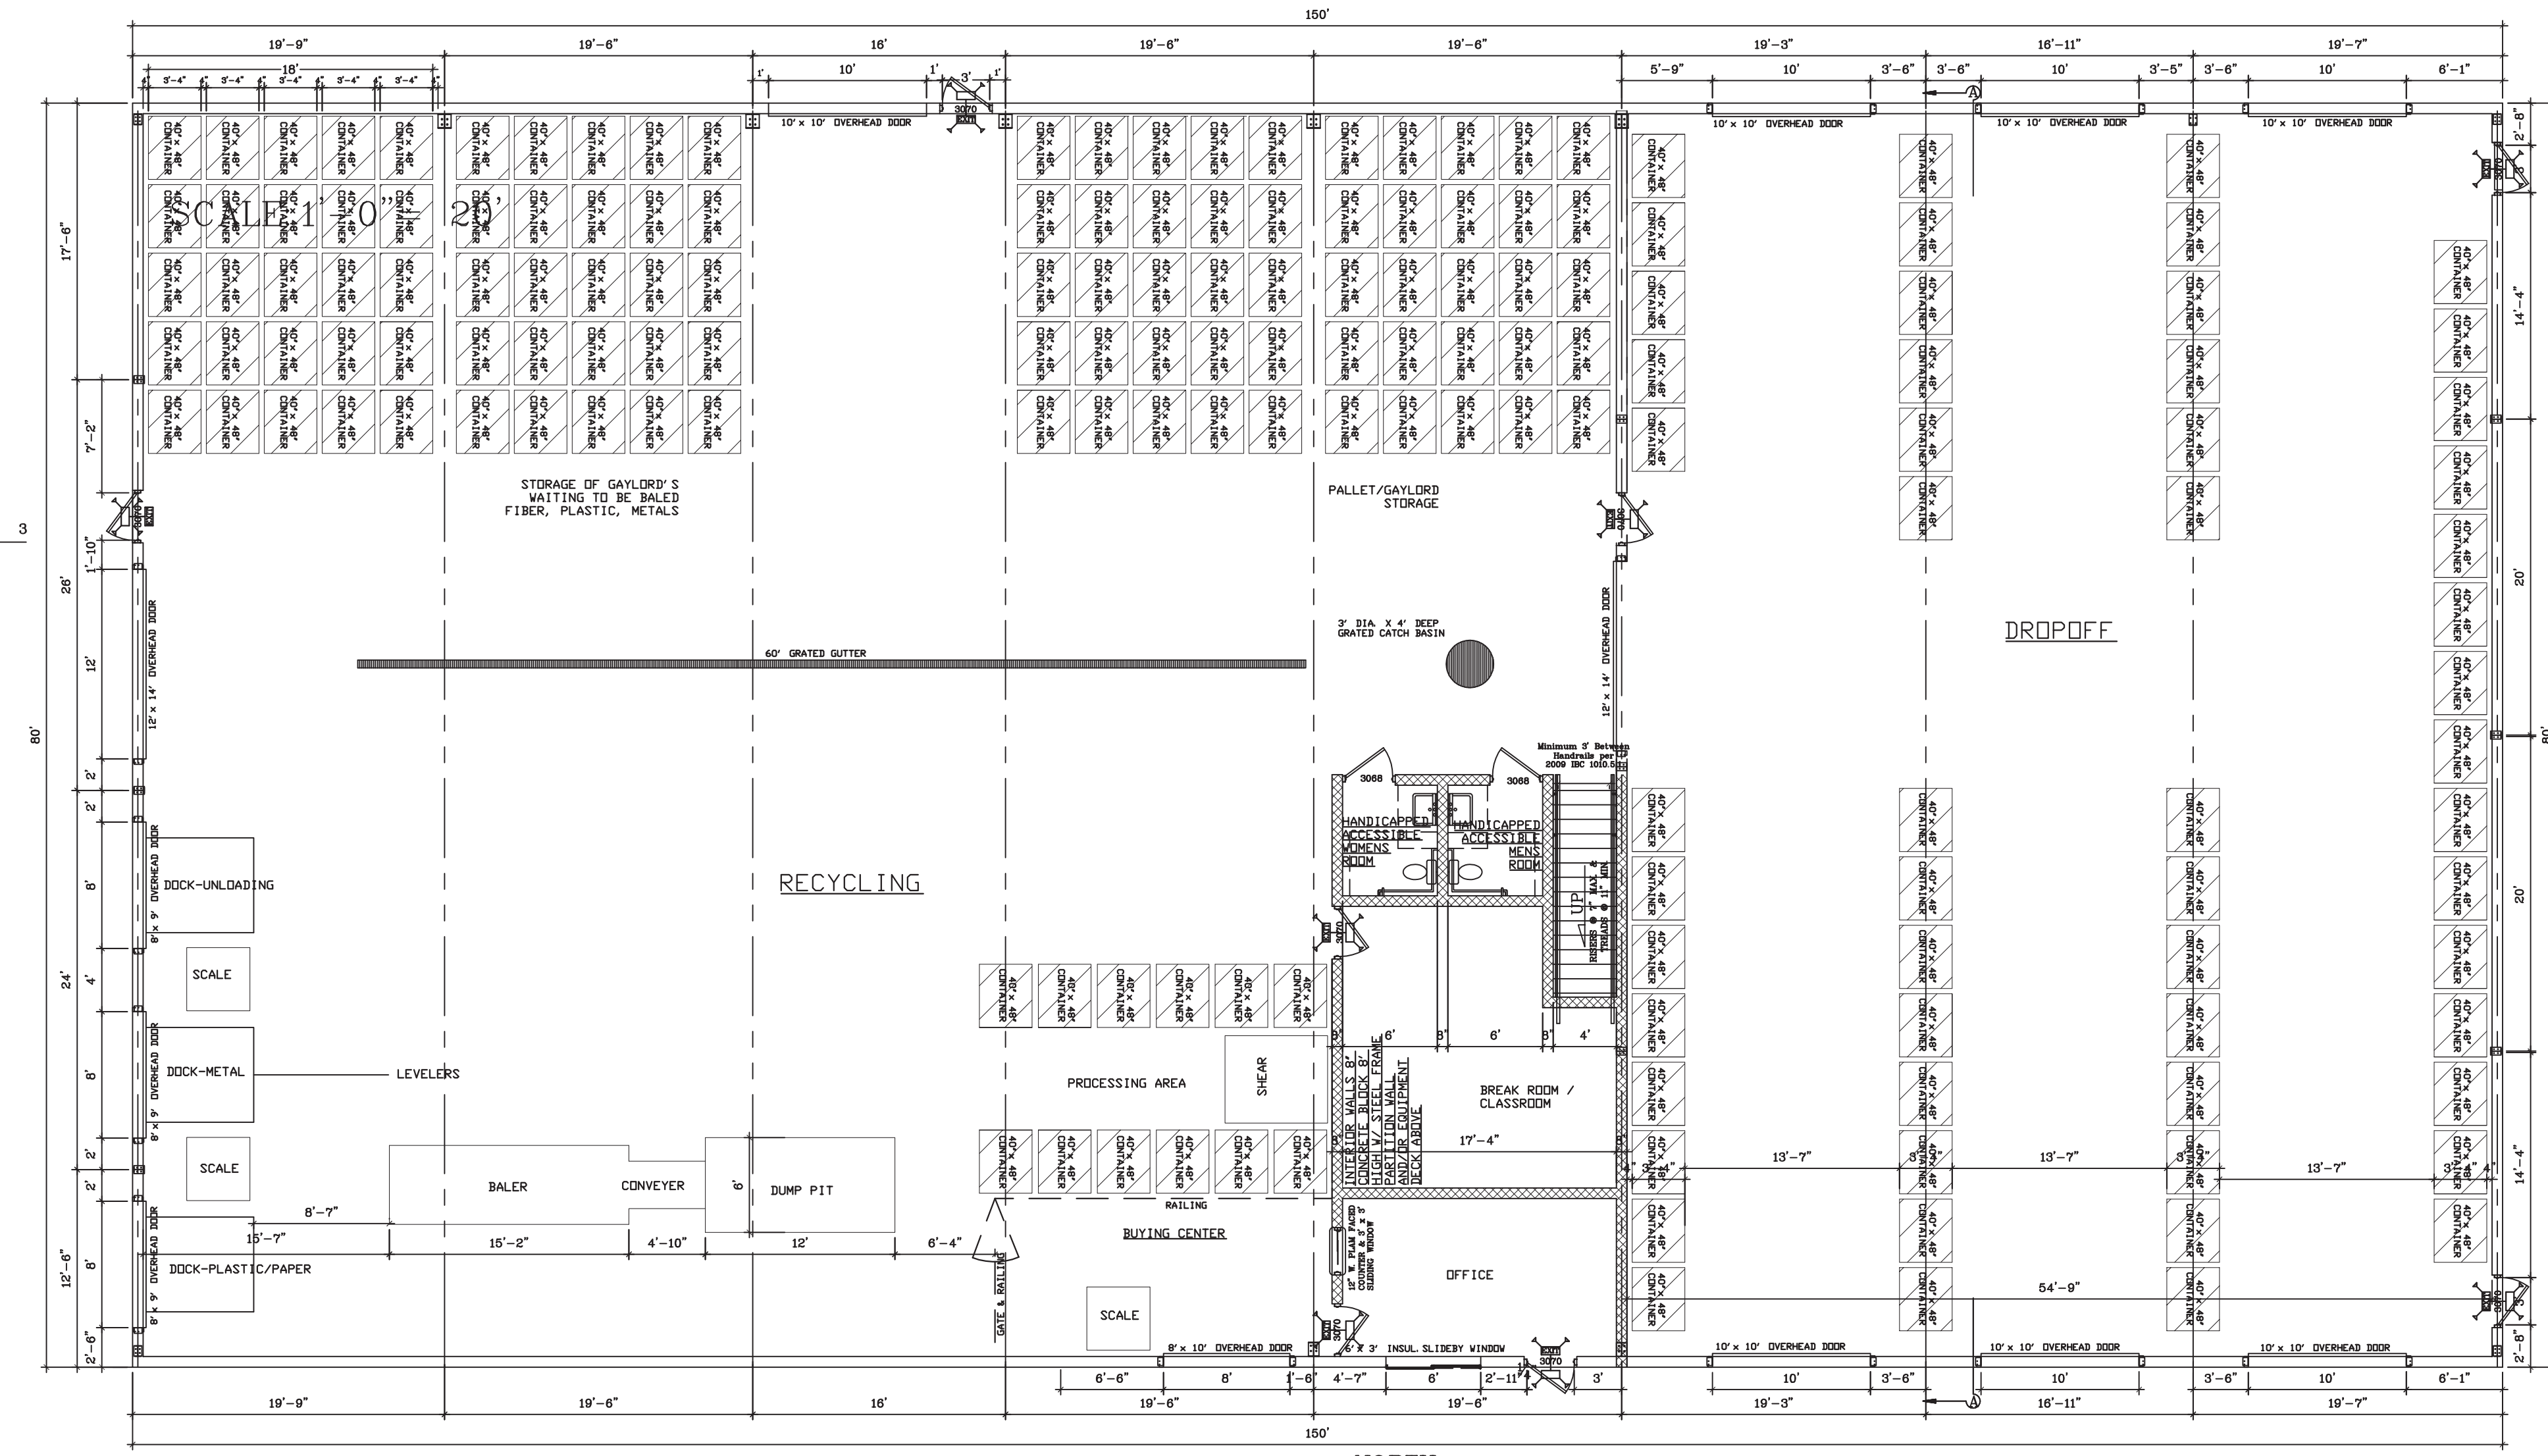



FLOOR PLAN  
SCALE: 1/8" = 1'-0"

SCALE: Noted
DATE: 14NOV14
NAME: BL
DWG. NO: 14-194
CAD FILE: 0
REVISIONS: 0



PROPOSED NEW RECYCLING FACILITY FOR

M.P.B. BUILDERS, INC.  
654 EAST OSHKOSH STREET  
RIPON, WISCONSIN 54971  
(920) 748 - 2601 (800) 782 SINCE 1961


**BESTIMATE LLC**  
http://bestimate.com  
714 E Ninth St  
Marshfield, WI 54449  
bob@bestimate.com  
715-592-9040

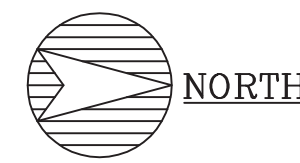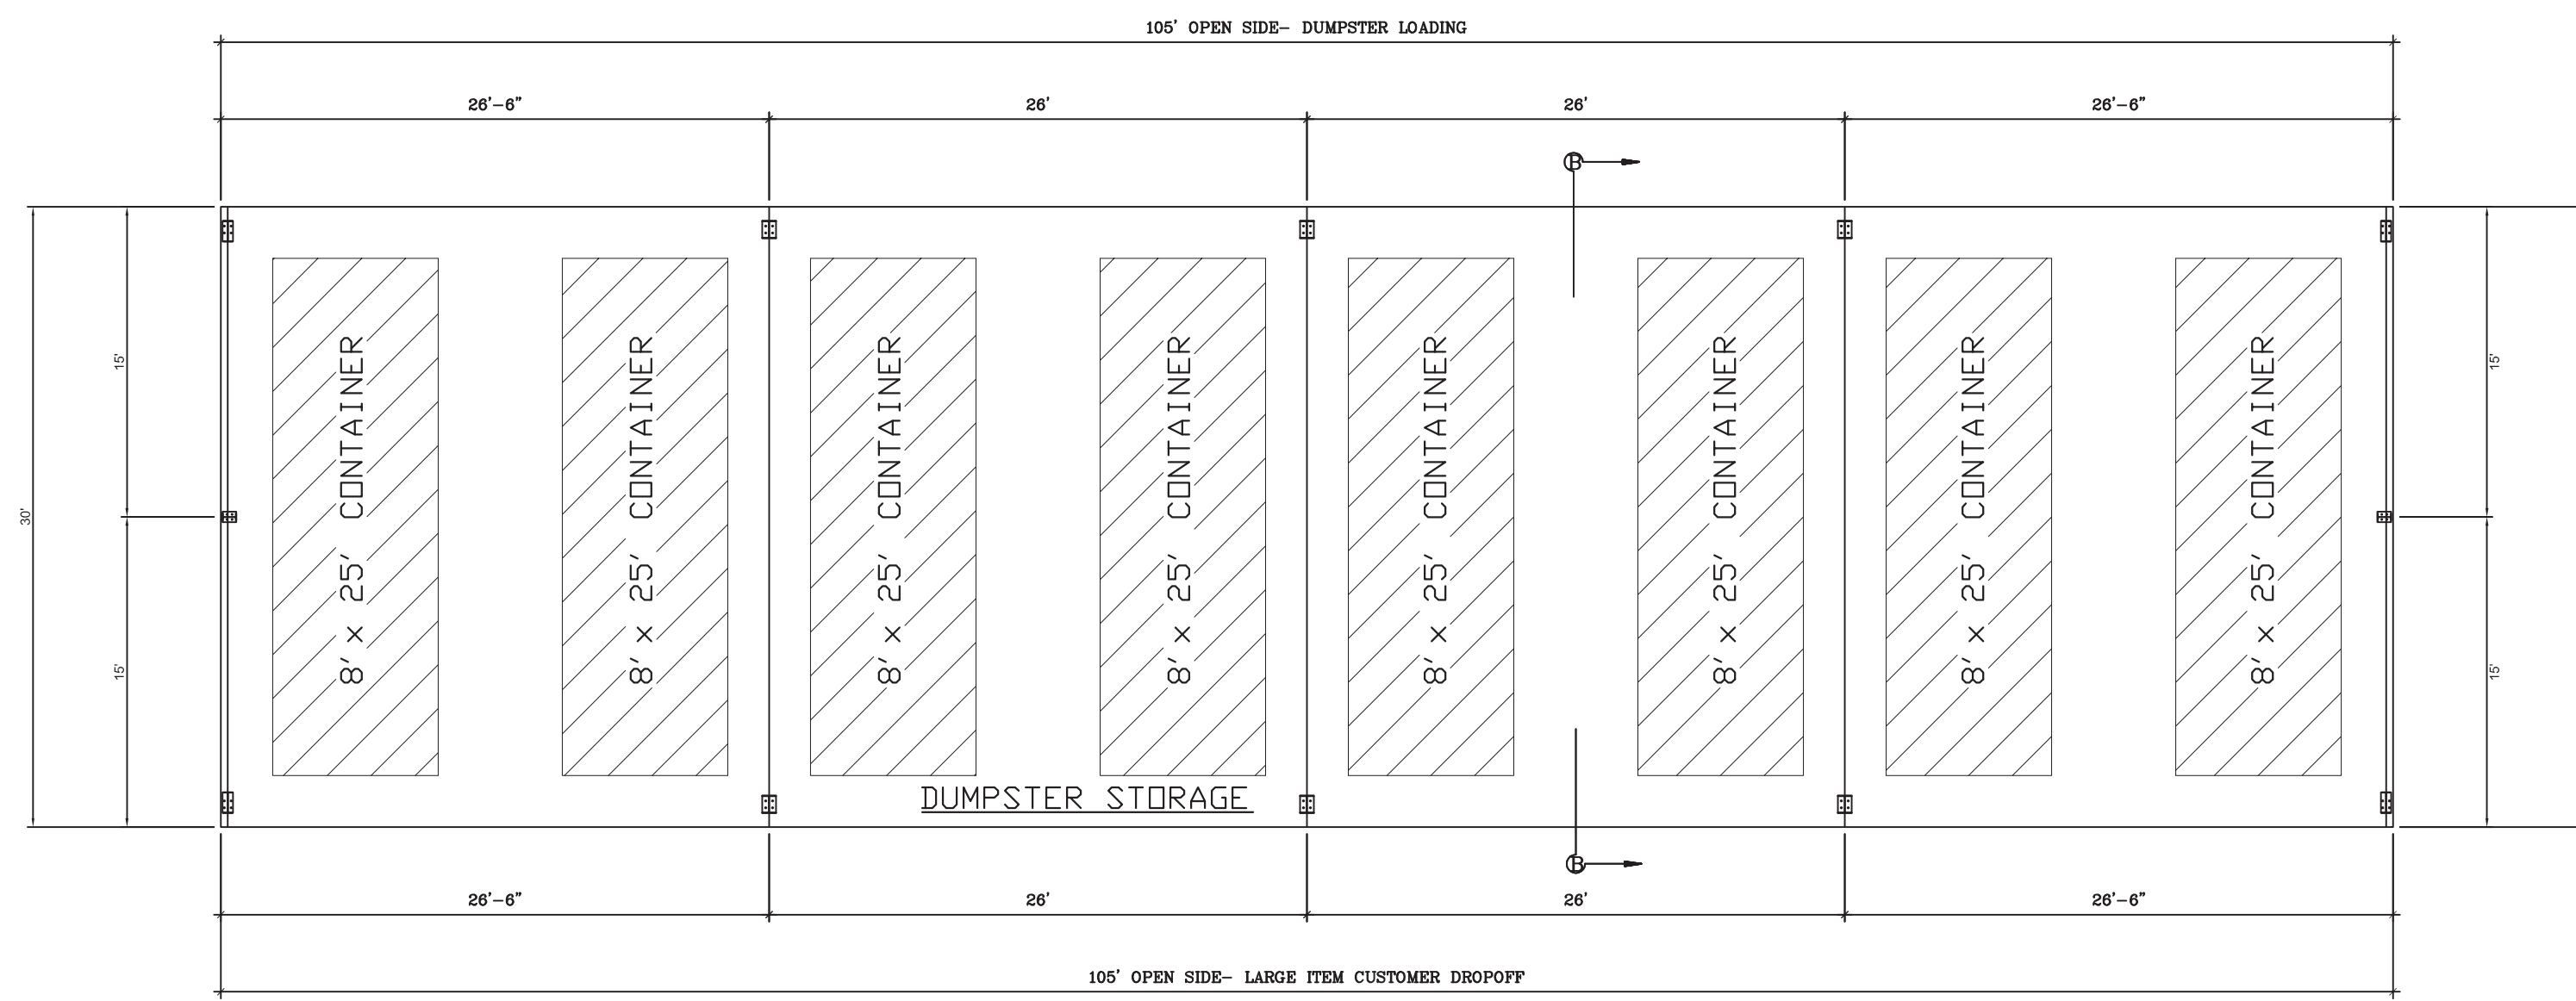


**FLOOR PLAN**  
SCALE: 1/8" = 1'-0"

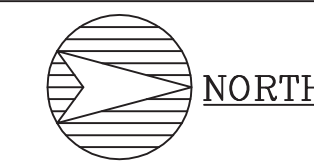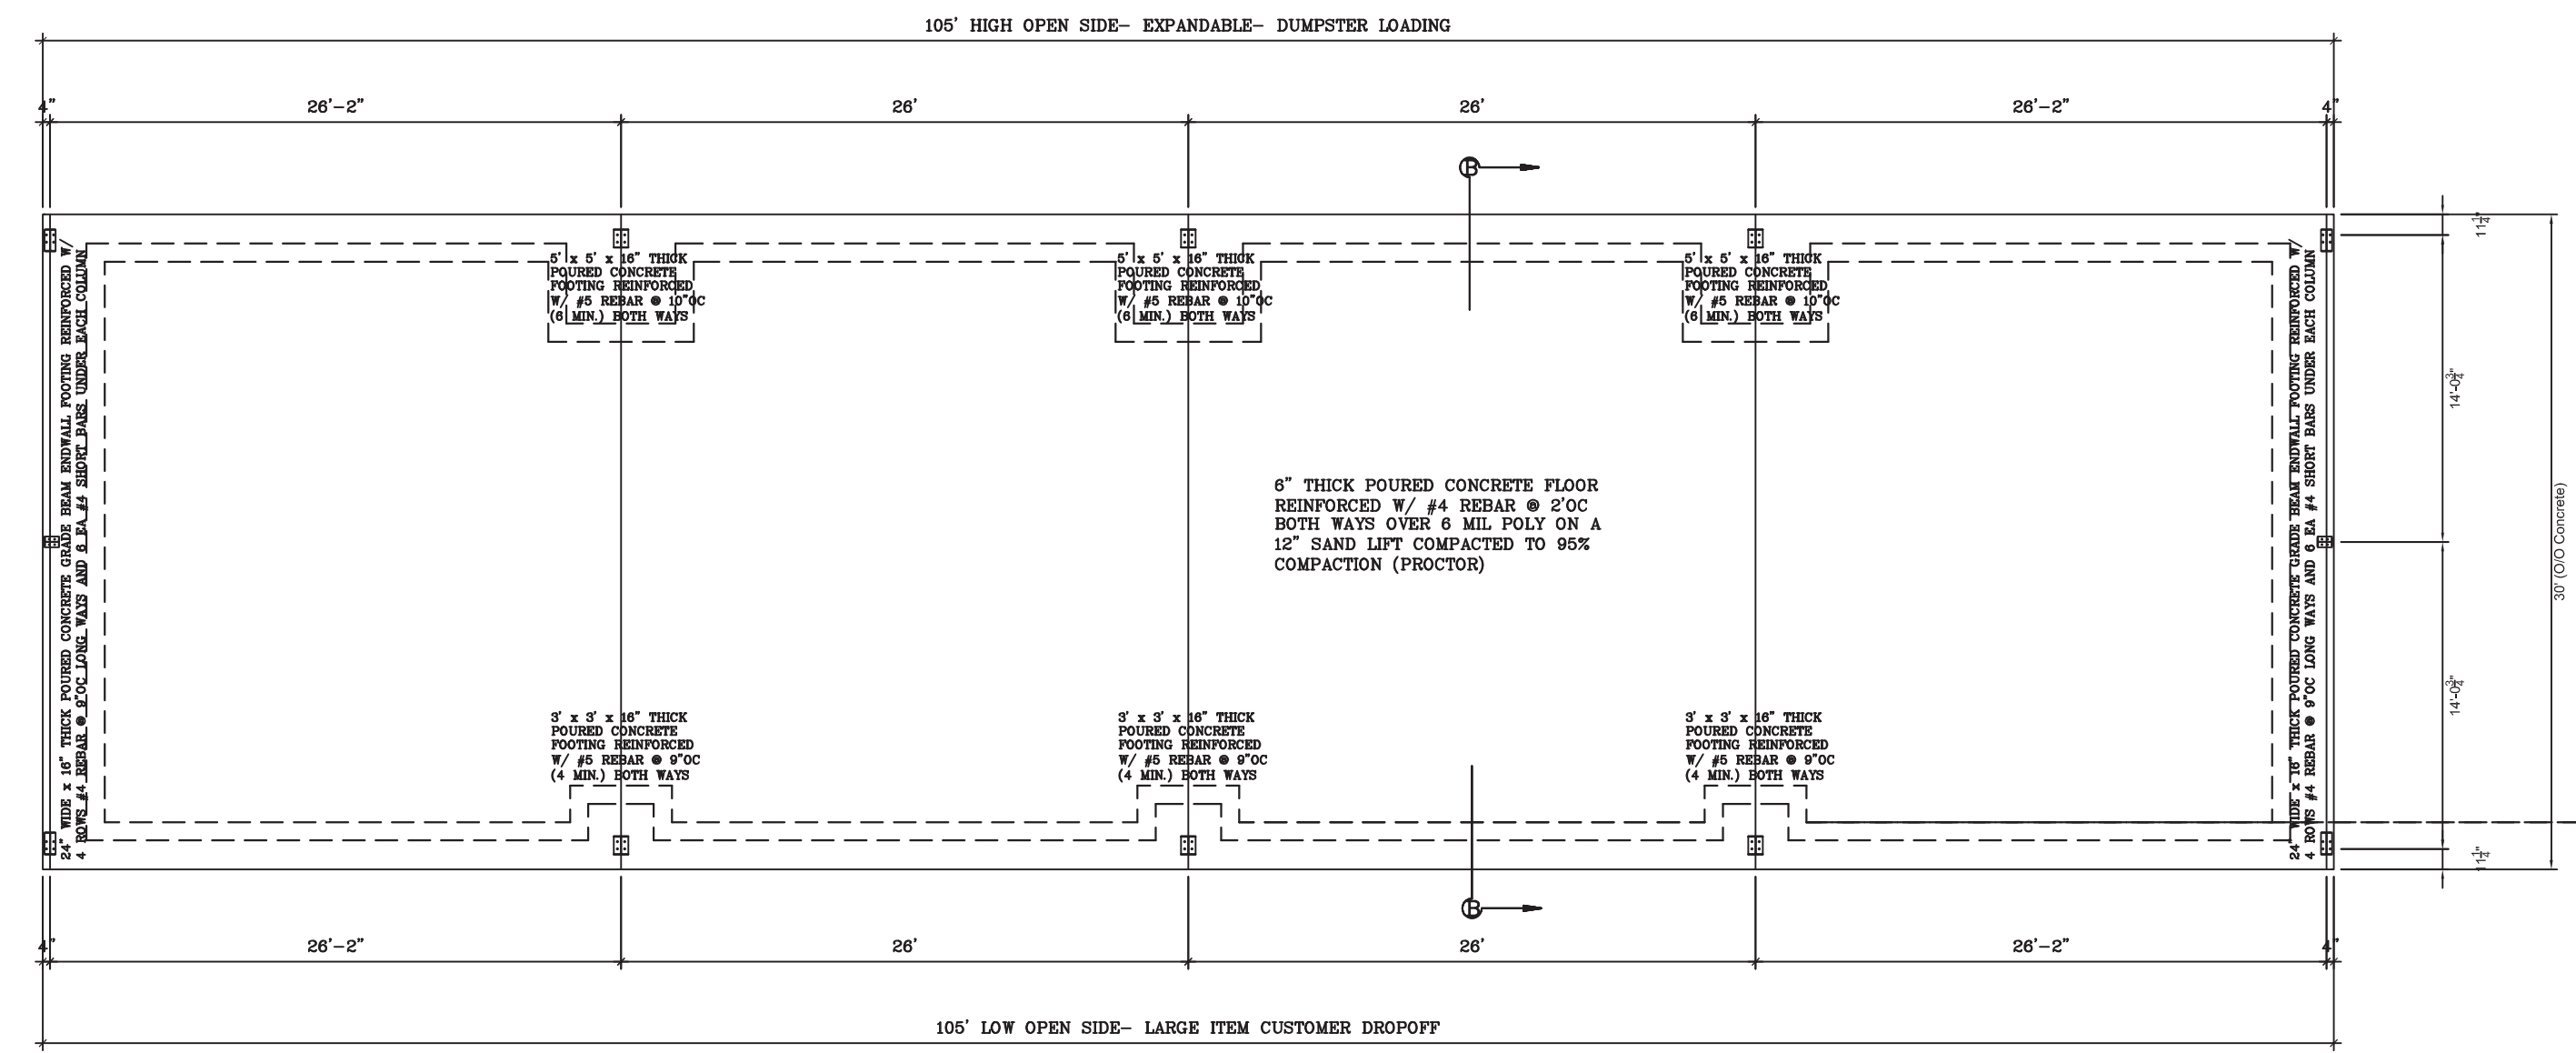


**FOUNDATION PLAN**  
SCALE: 1/8" = 1'-0"

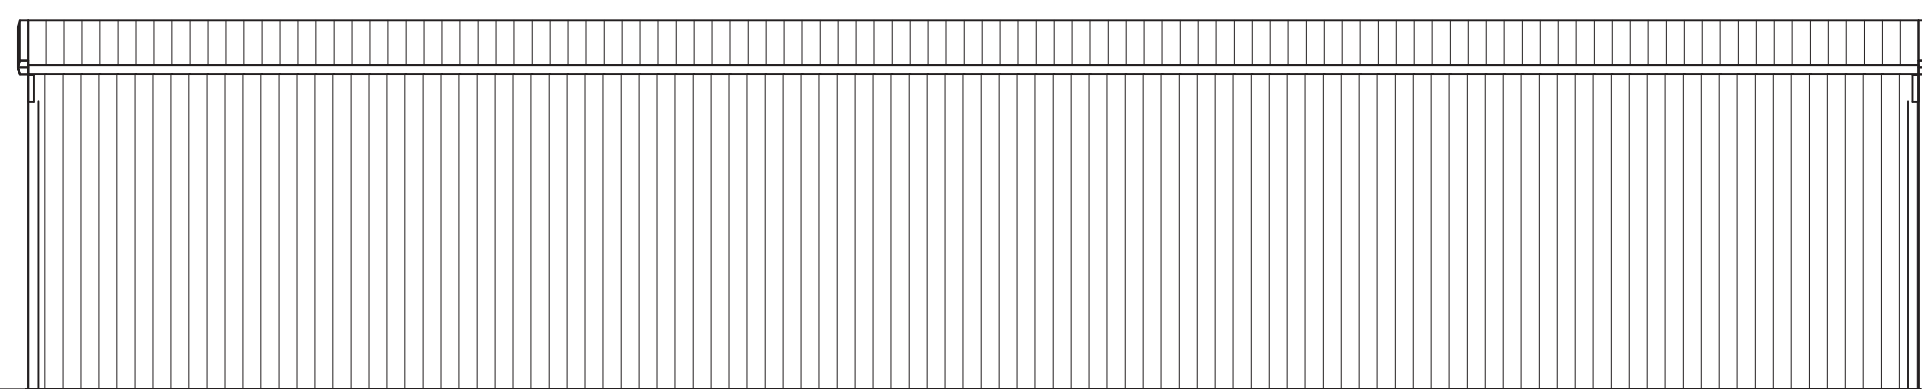


**EAST ELEVATION**  
SCALE: 1/8" = 1'-0"

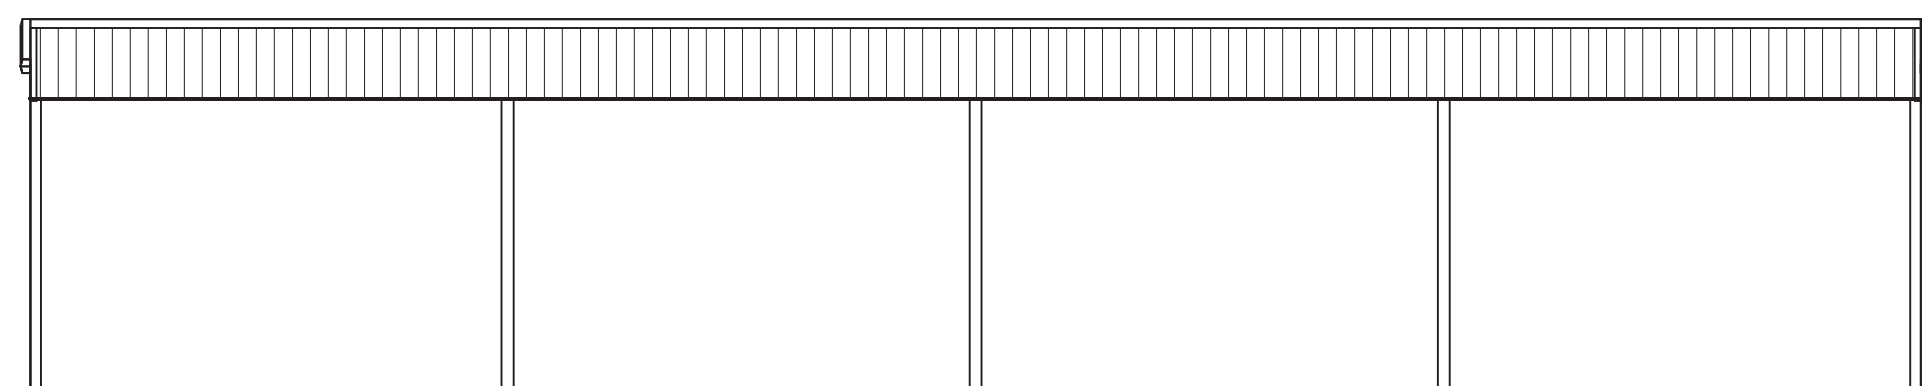


**WEST ELEVATION**  
SCALE: 3/32" = 1'-0"

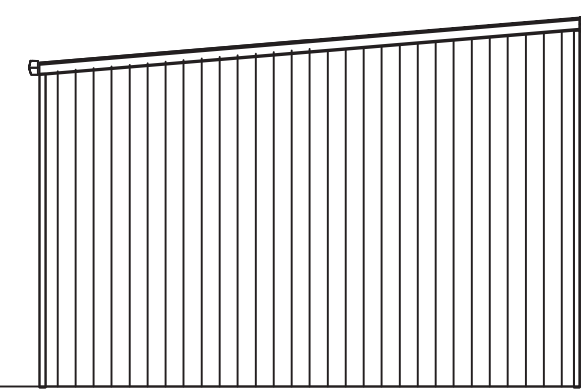

**NORTH & SOUTH ELEVATIONS**  
SCALE: 3/32" = 1'-0"

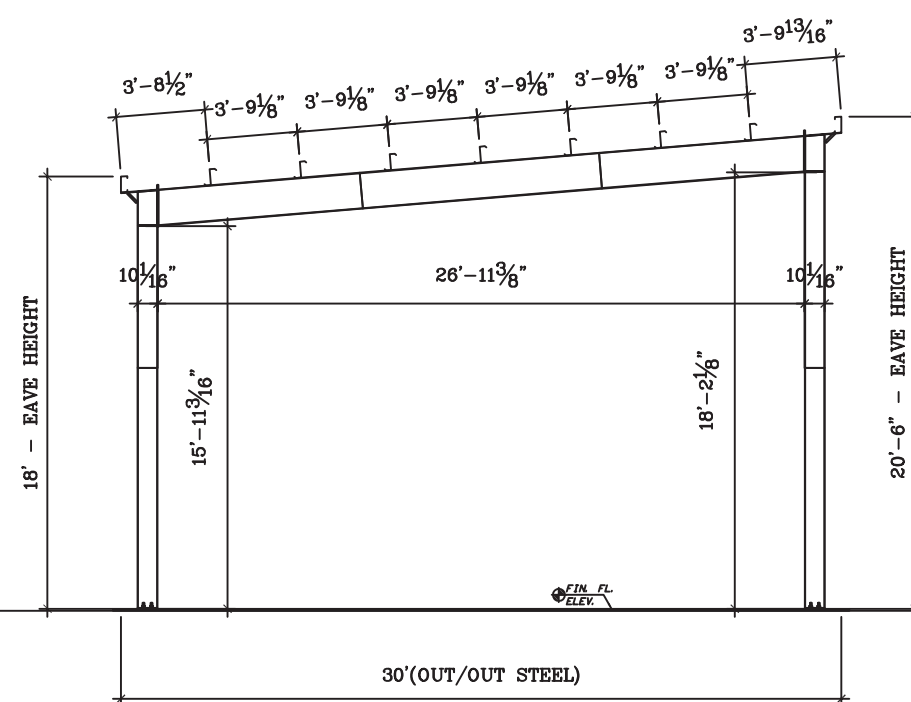

**CROSS SECTION B-B**  
SCALE: 1/8" = 1'-0"

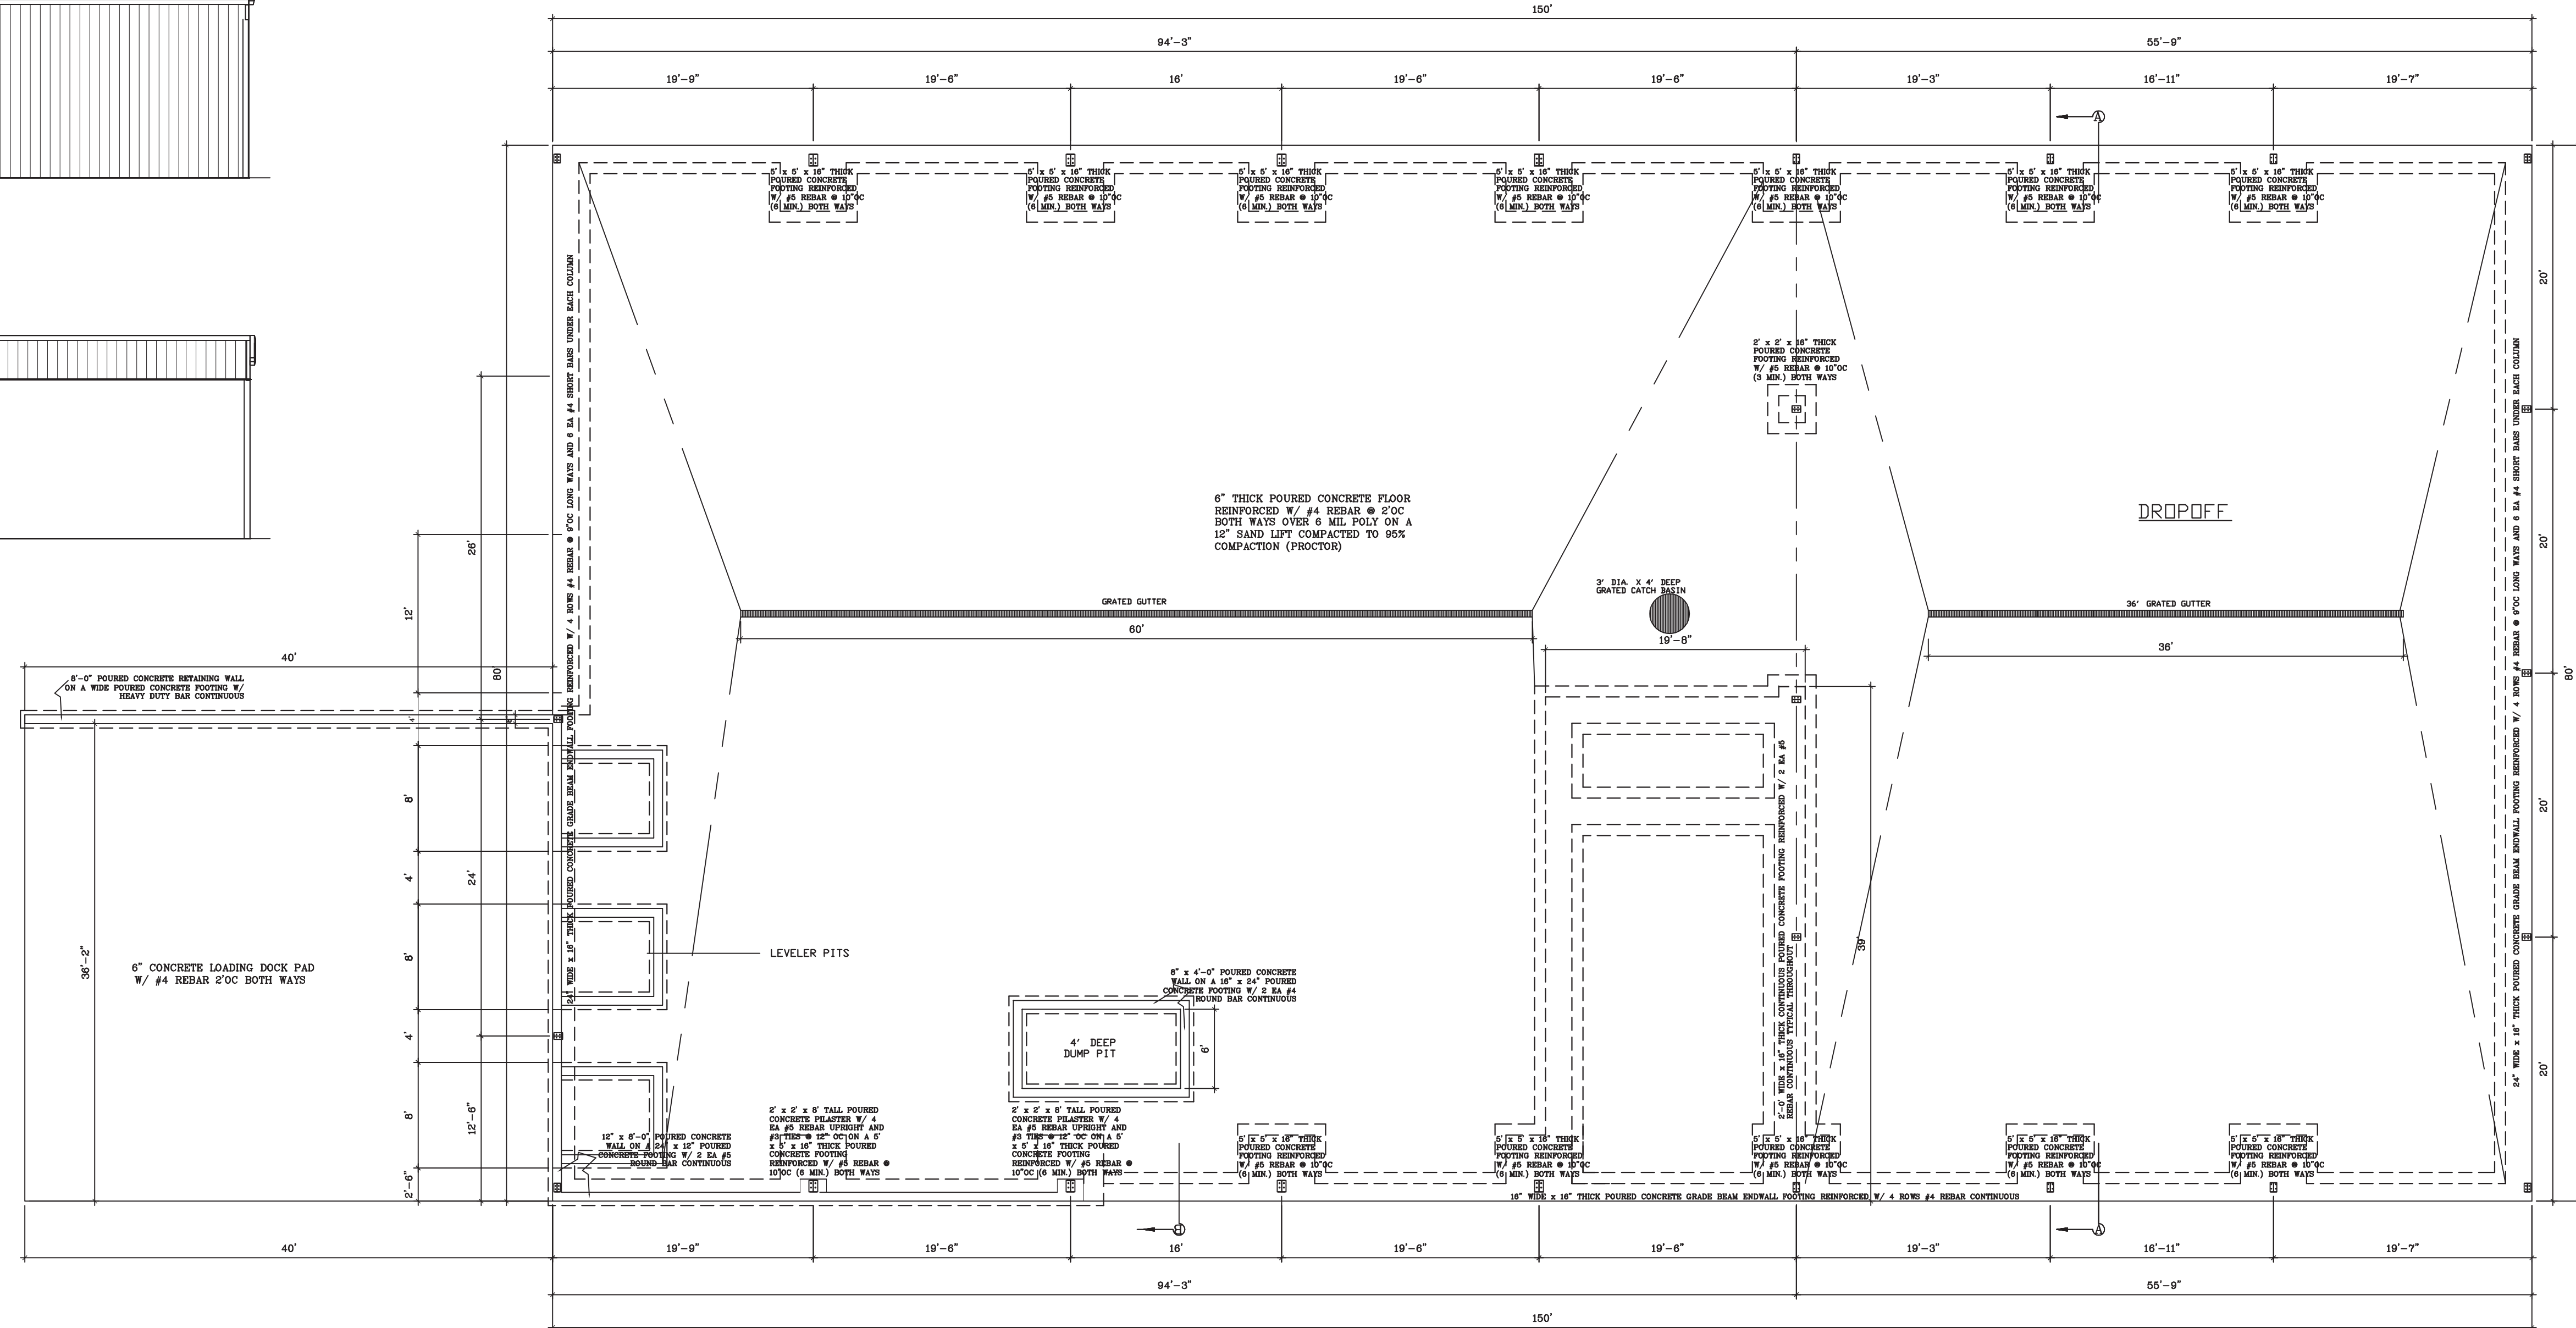

**FOUNDATION PLAN**  
SCALE: 1/8" = 1'-0"

SCALE: Noted
DATE: 14NOV14
NAME: BL
DWG. NO: 14-194
CAD FILE:
REVISIONS: 0

PROPOSED NEW RECYCLING FACILITY FOR


M.P.B. BUILDERS, INC.  
654 EAST OSHKOSH STREET  
RIPON, WISCONSIN 54971  
(920) 748 - 2601 (800) 782 - 5661

**BESTIMATE LLC**  
http://bestimate.com  
714 E Ninth St  
Marshfield, WI 54449  
715-556-0940

100.0'

# SITE PLAN

SCALE: 1' - 0" = 20'

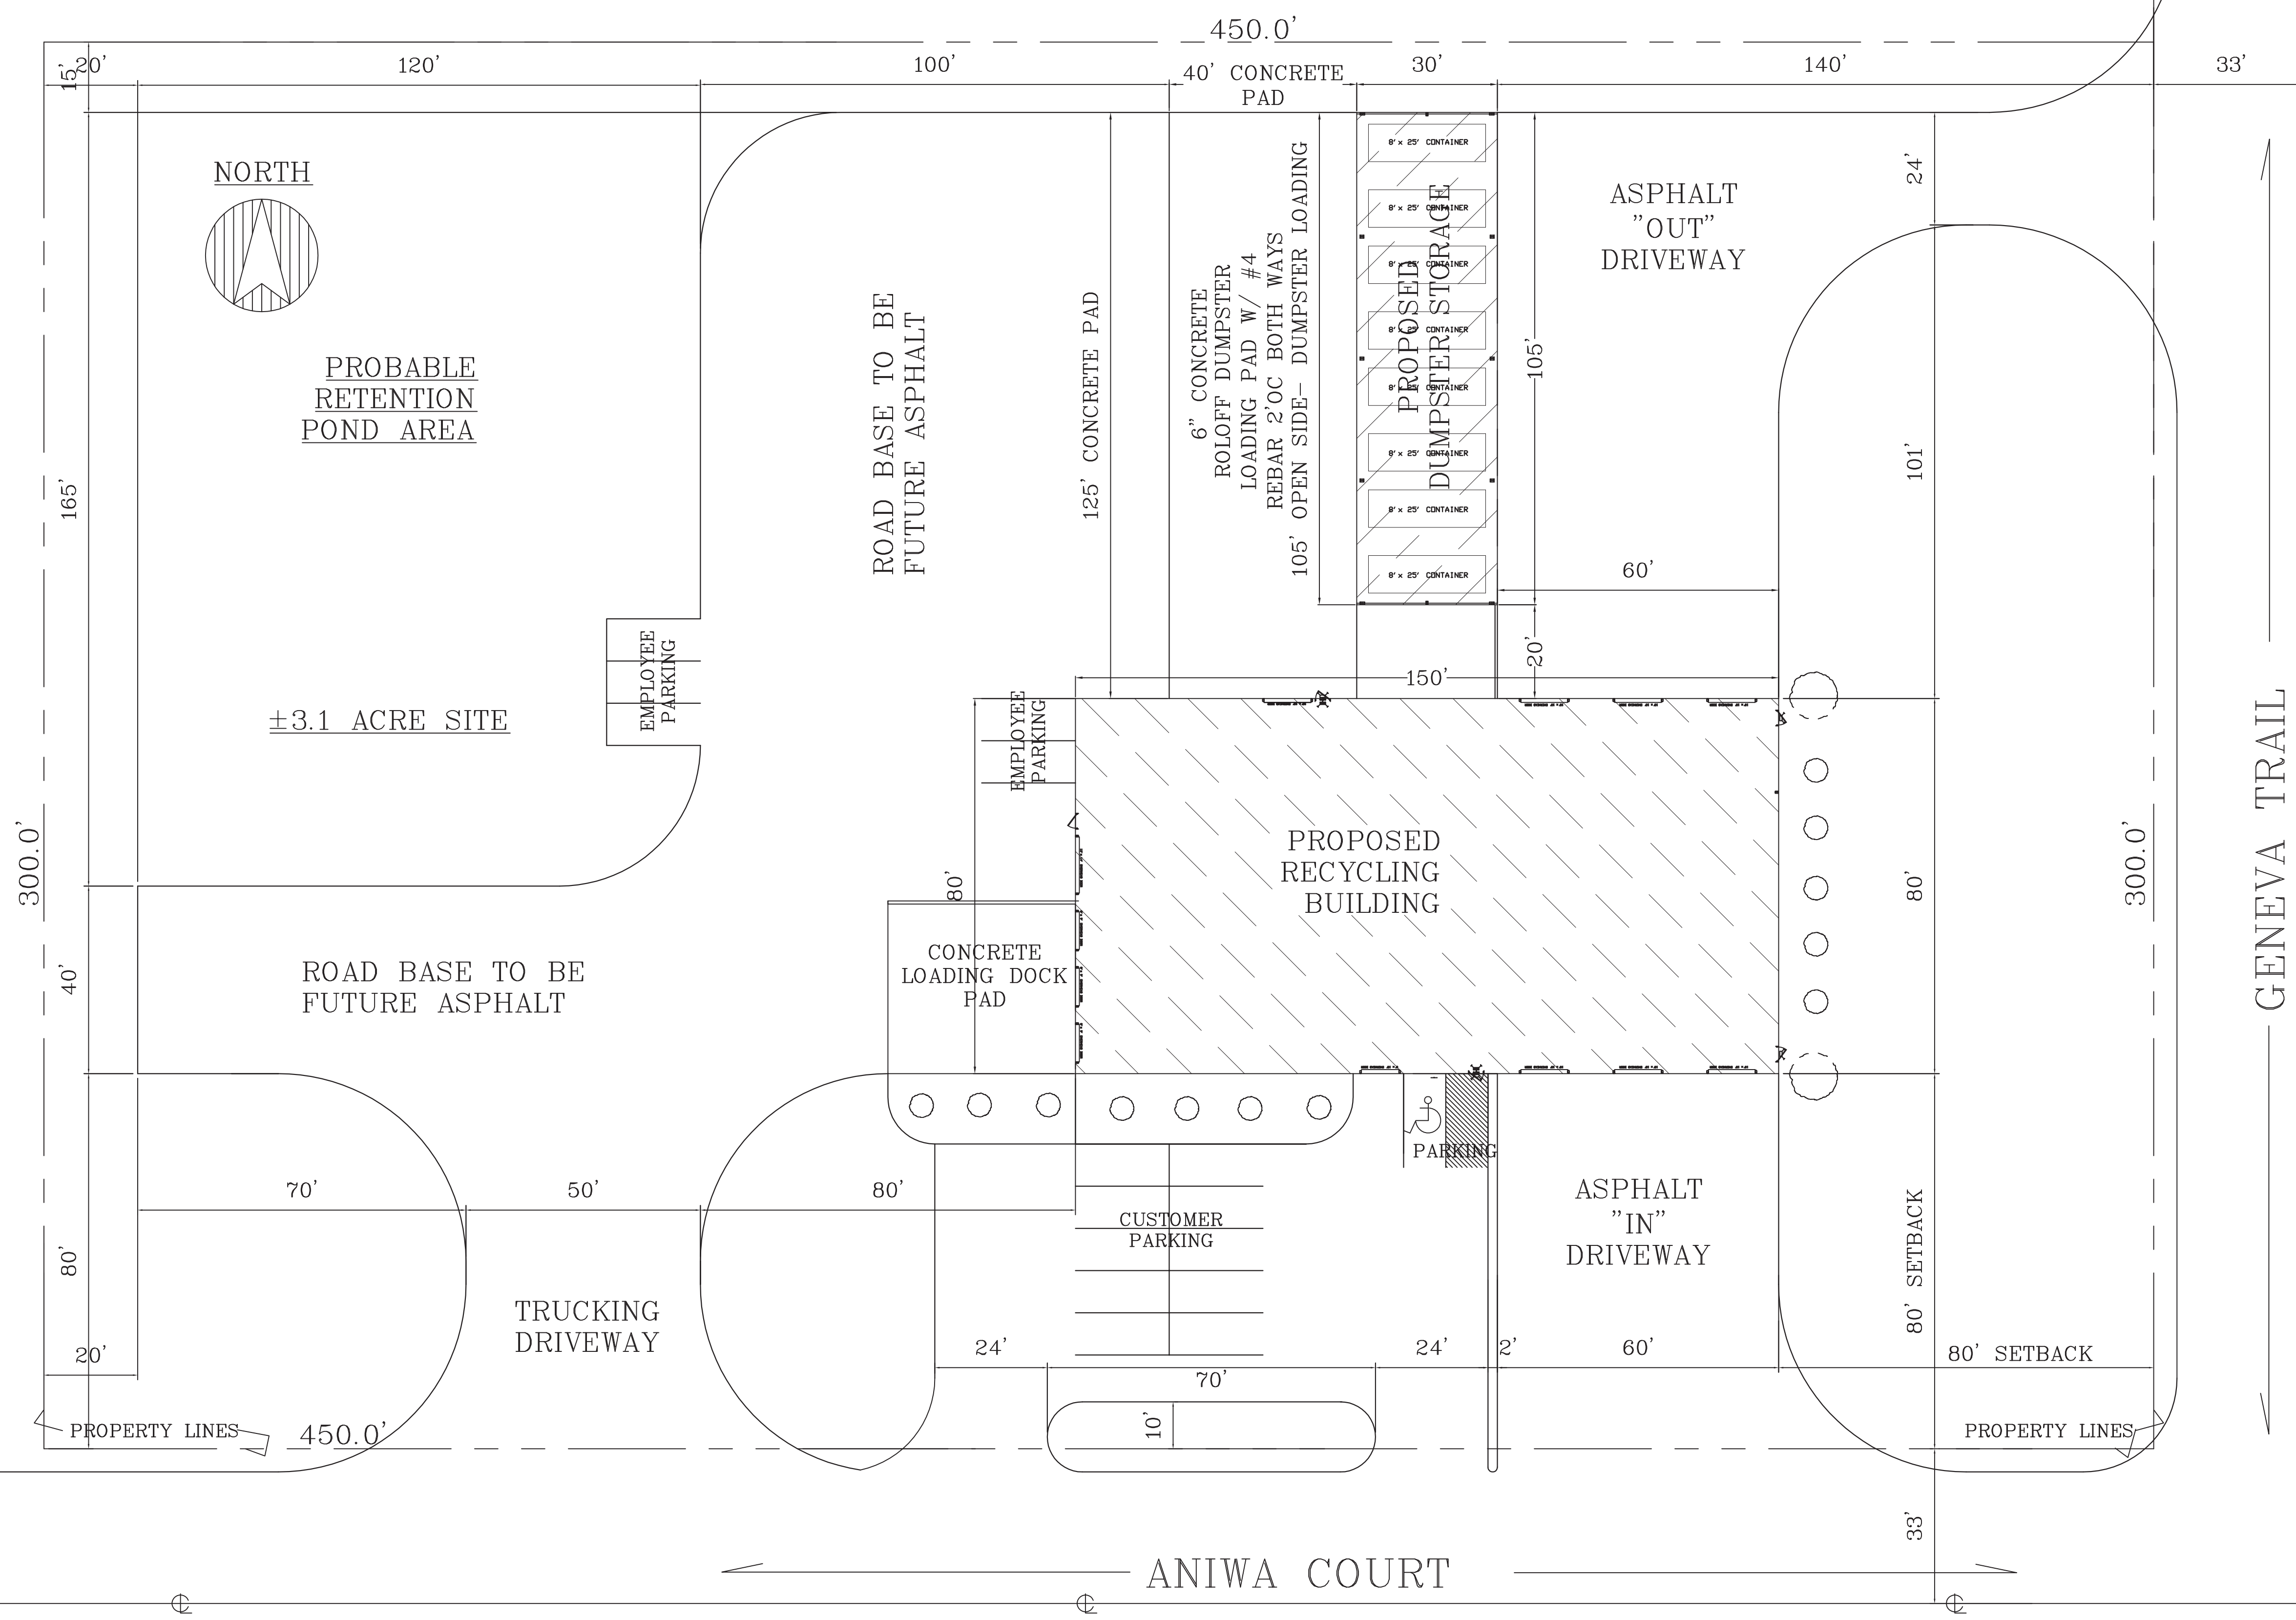

SCALE: Noted
DATE: 14NOV14
NAME: BL
DWG. NO: 14-194
CAD FILE:
REVISIONS: 0

PROPOSED NEW RECYCLING FACILITY FOR

M.P.B. BUILDERS, INC.  
 654 EAST OSHKOSH STREET  
 RIPON, WISCONSIN 54971  
 (920) 748 - 2601 (800) 782 SINCE 1961

**BESTIMATE LLC**  
 http://bestimate.com  
 bob@bestimate.com  
 714 E Ninth St  
 Marshfield, WI 54449