
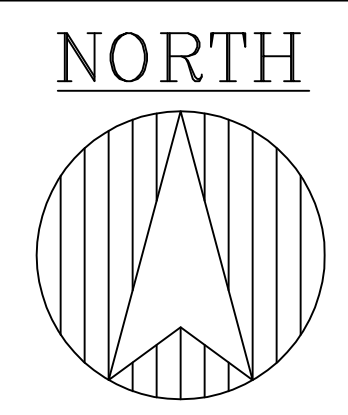


SITE PLAN
SCALE: 1" = 30'

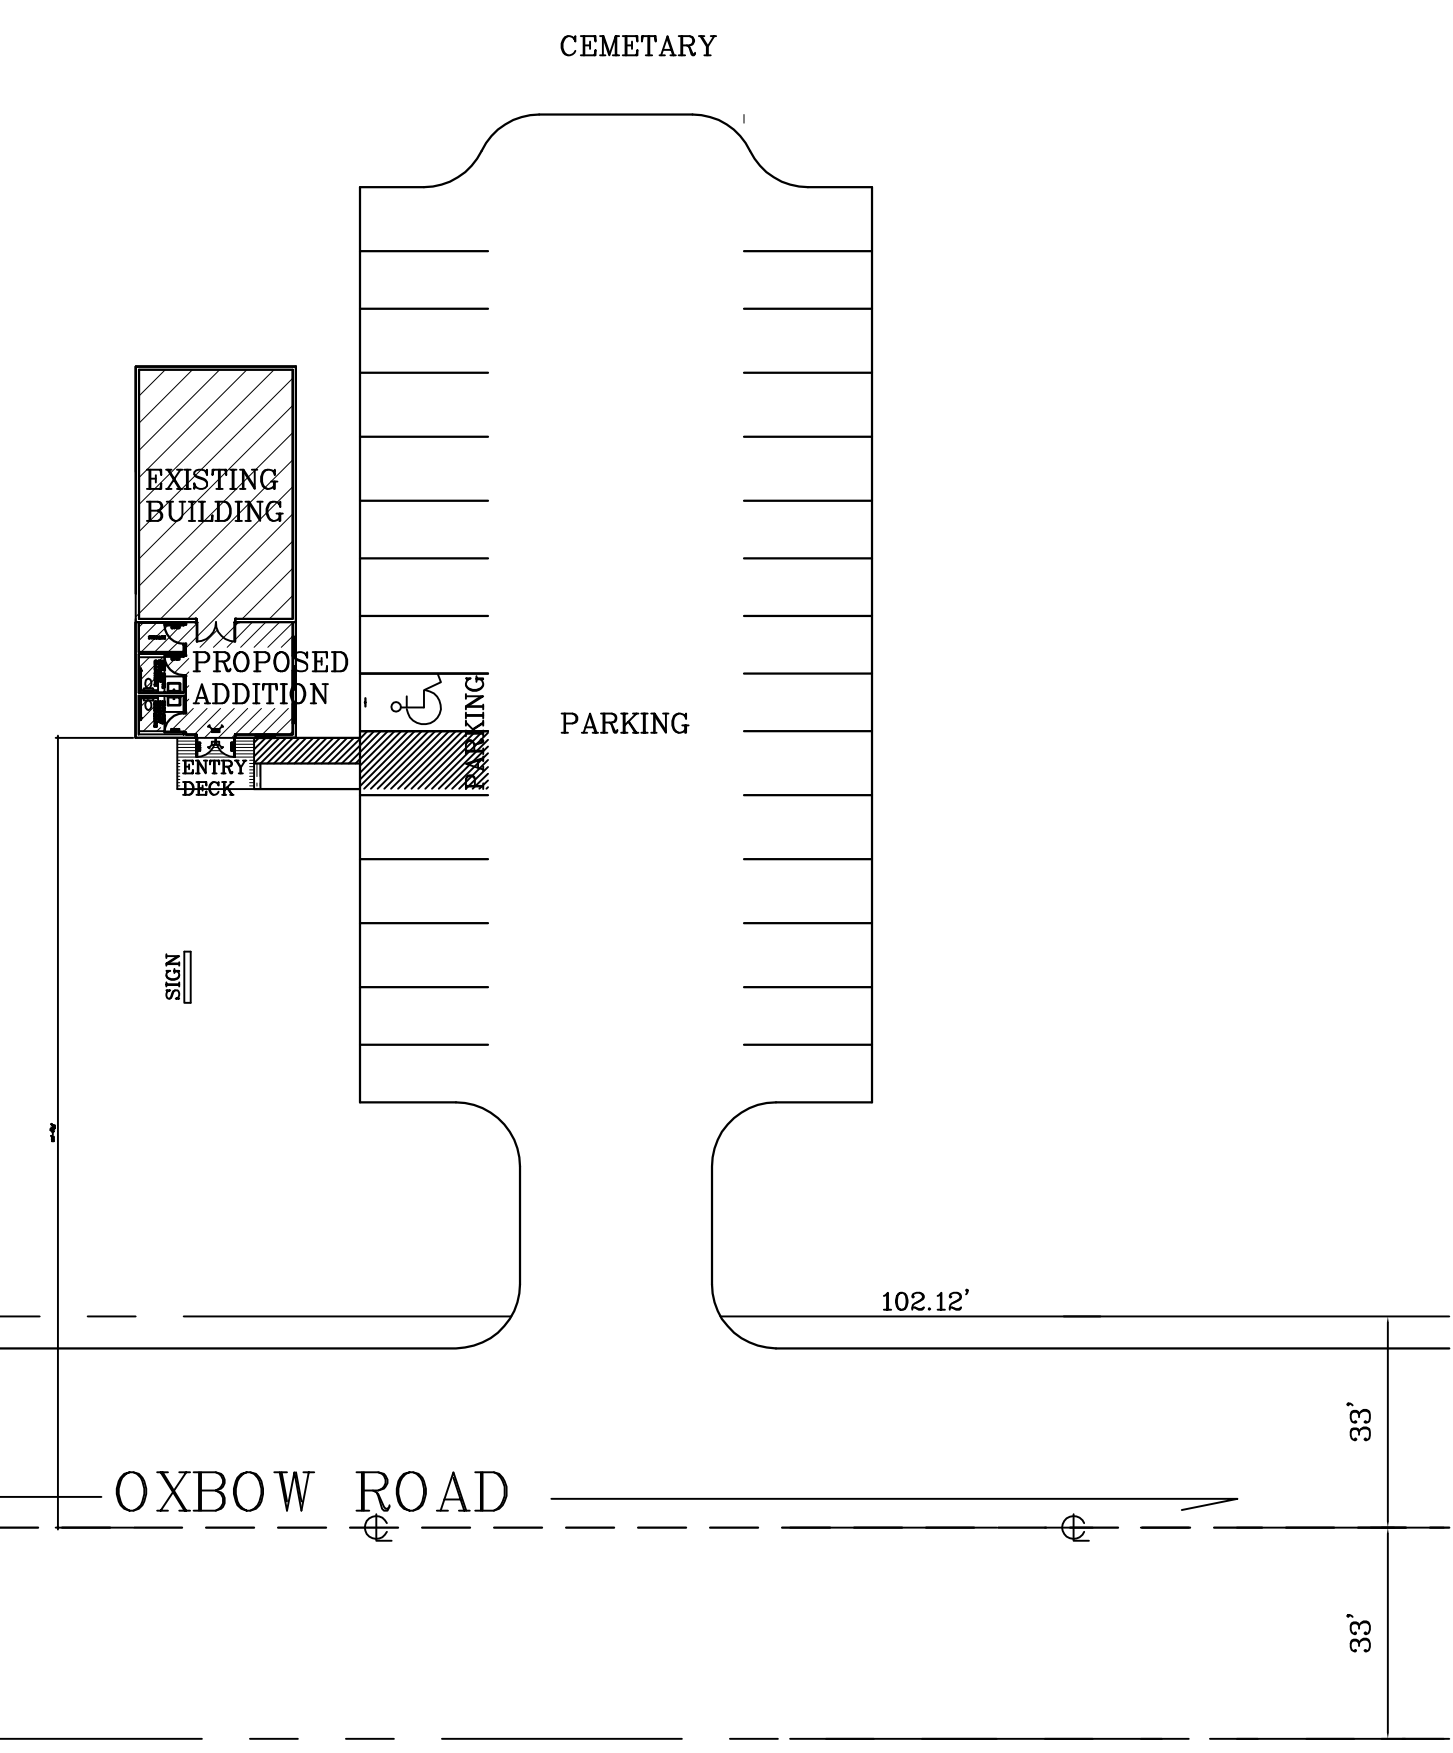


DOOR AND WINDOW SCHEDULE							
MARK	DESCRIPTION	SIZE	DOOR	FRAME	GLASS	FIRE RATING	REMARKS
A	DOUBLE EXIT DOOR	2 EA 3'-0" X 7'-0"	BRONZE ANODIZED ALUMINUM	BRONZE ANODIZED ALUMINUM	INSULATED	NONE	W/ STD EXIT HARDWARE & CLOSERS
B	SC OAK DOOR & FRAME	3'-0" X 6'-8"	1-3/4" FINISHED SOLID CORE OAK DOOR SLAB	FINISHED OAK FRAME	NONE	NONE	PRIVACY LOCKS & CLOSERS FOR RESTROOMS- KEYED LOCKSET FOR MECHANICAL
C	EXIT DOOR	3'-0" X 7'-0"	1-3/4" STEEL INSULATED EXIT SLAB	STEEL FRAME	NONE	NONE	W/ STD EXIT HARDWARE & CLOSER
D	BASEMENT STEEL DOOR	4'-0" X 5'-7"	BILCO "C" STEEL BASEMENT ACCESS DOORS	STEEL FRAME	NONE	NONE	
MARK	DESCRIPTION	SIZE	TYPE		GLASS	REMARKS	
1	WOOD CASEMENT WINDOW	3'-0" X 4'-5"	WEATHERSHIELD CXW145 VINYL CLAD WOOD CASEMENT WINDOWS OR EQUAL		LOW-E		
2	INTERIOR BORROWED LITE	5'-0" X 3'-0"	WOOD JAMBS, CASING, AND STOP		1/4" TEMPERED PLATE		
3	INTERIOR BORROWED LITE	±6'-0" X 3'-0" RADIUS ARCHED TRANSOM	WOOD JAMBS, CASING, AND STOP		1/4" TEMPERED PLATE	MATCH EXISTING WIDTH	

ROOM FINISH SCHEDULE						
DESCRIPTION	FLOOR	BASE	WALL	CEILING	CEILING HEIGHT	REMARKS
GATHERING SPACE	26 OZ COMMERCIAL CARPET	VINYL COVE	3/4" DRWALL TAPED, TEXTURED, & 2 COAT LATEX PAINT	3/4" DRWALL TAPED, TEXTURED, & 2 COAT LATEX PAINT		
MEN	PORCELAIN TILE	PORCELAIN BASE	3/4" DRWALL TAPED, TEXTURED, & 2 COAT LATEX PAINT	3/4" DRWALL TAPED, TEXTURED, & 2 COAT LATEX PAINT	9'-4"	LATEX SATIN ENAMEL WALL & CEILING PAINT
WOMEN	PORCELAIN TILE	PORCELAIN BASE	3/4" DRWALL TAPED, TEXTURED, & 2 COAT LATEX PAINT	3/4" DRWALL TAPED, TEXTURED, & 2 COAT LATEX PAINT	9'-4"	LATEX SATIN ENAMEL WALL & CEILING PAINT
MECHANICAL ROOM	V.C.T.	4" VINYL COVE	3/4" DRWALL TAPED, TEXTURED, & 2 COAT LATEX PAINT	3/4" DRWALL TAPED, TEXTURED, & 2 COAT LATEX PAINT	9'-4"	

L-1 3 PLY 2x10 #2 SPF LINTEL W/ 2-1/2 OSB SPACERS OR BOX HEADER IN EXISTING


MAXIMUM OCCUPANCY IS 99 PEOPLE (PER PASTOR- 50 IS A LARGE GROUP)

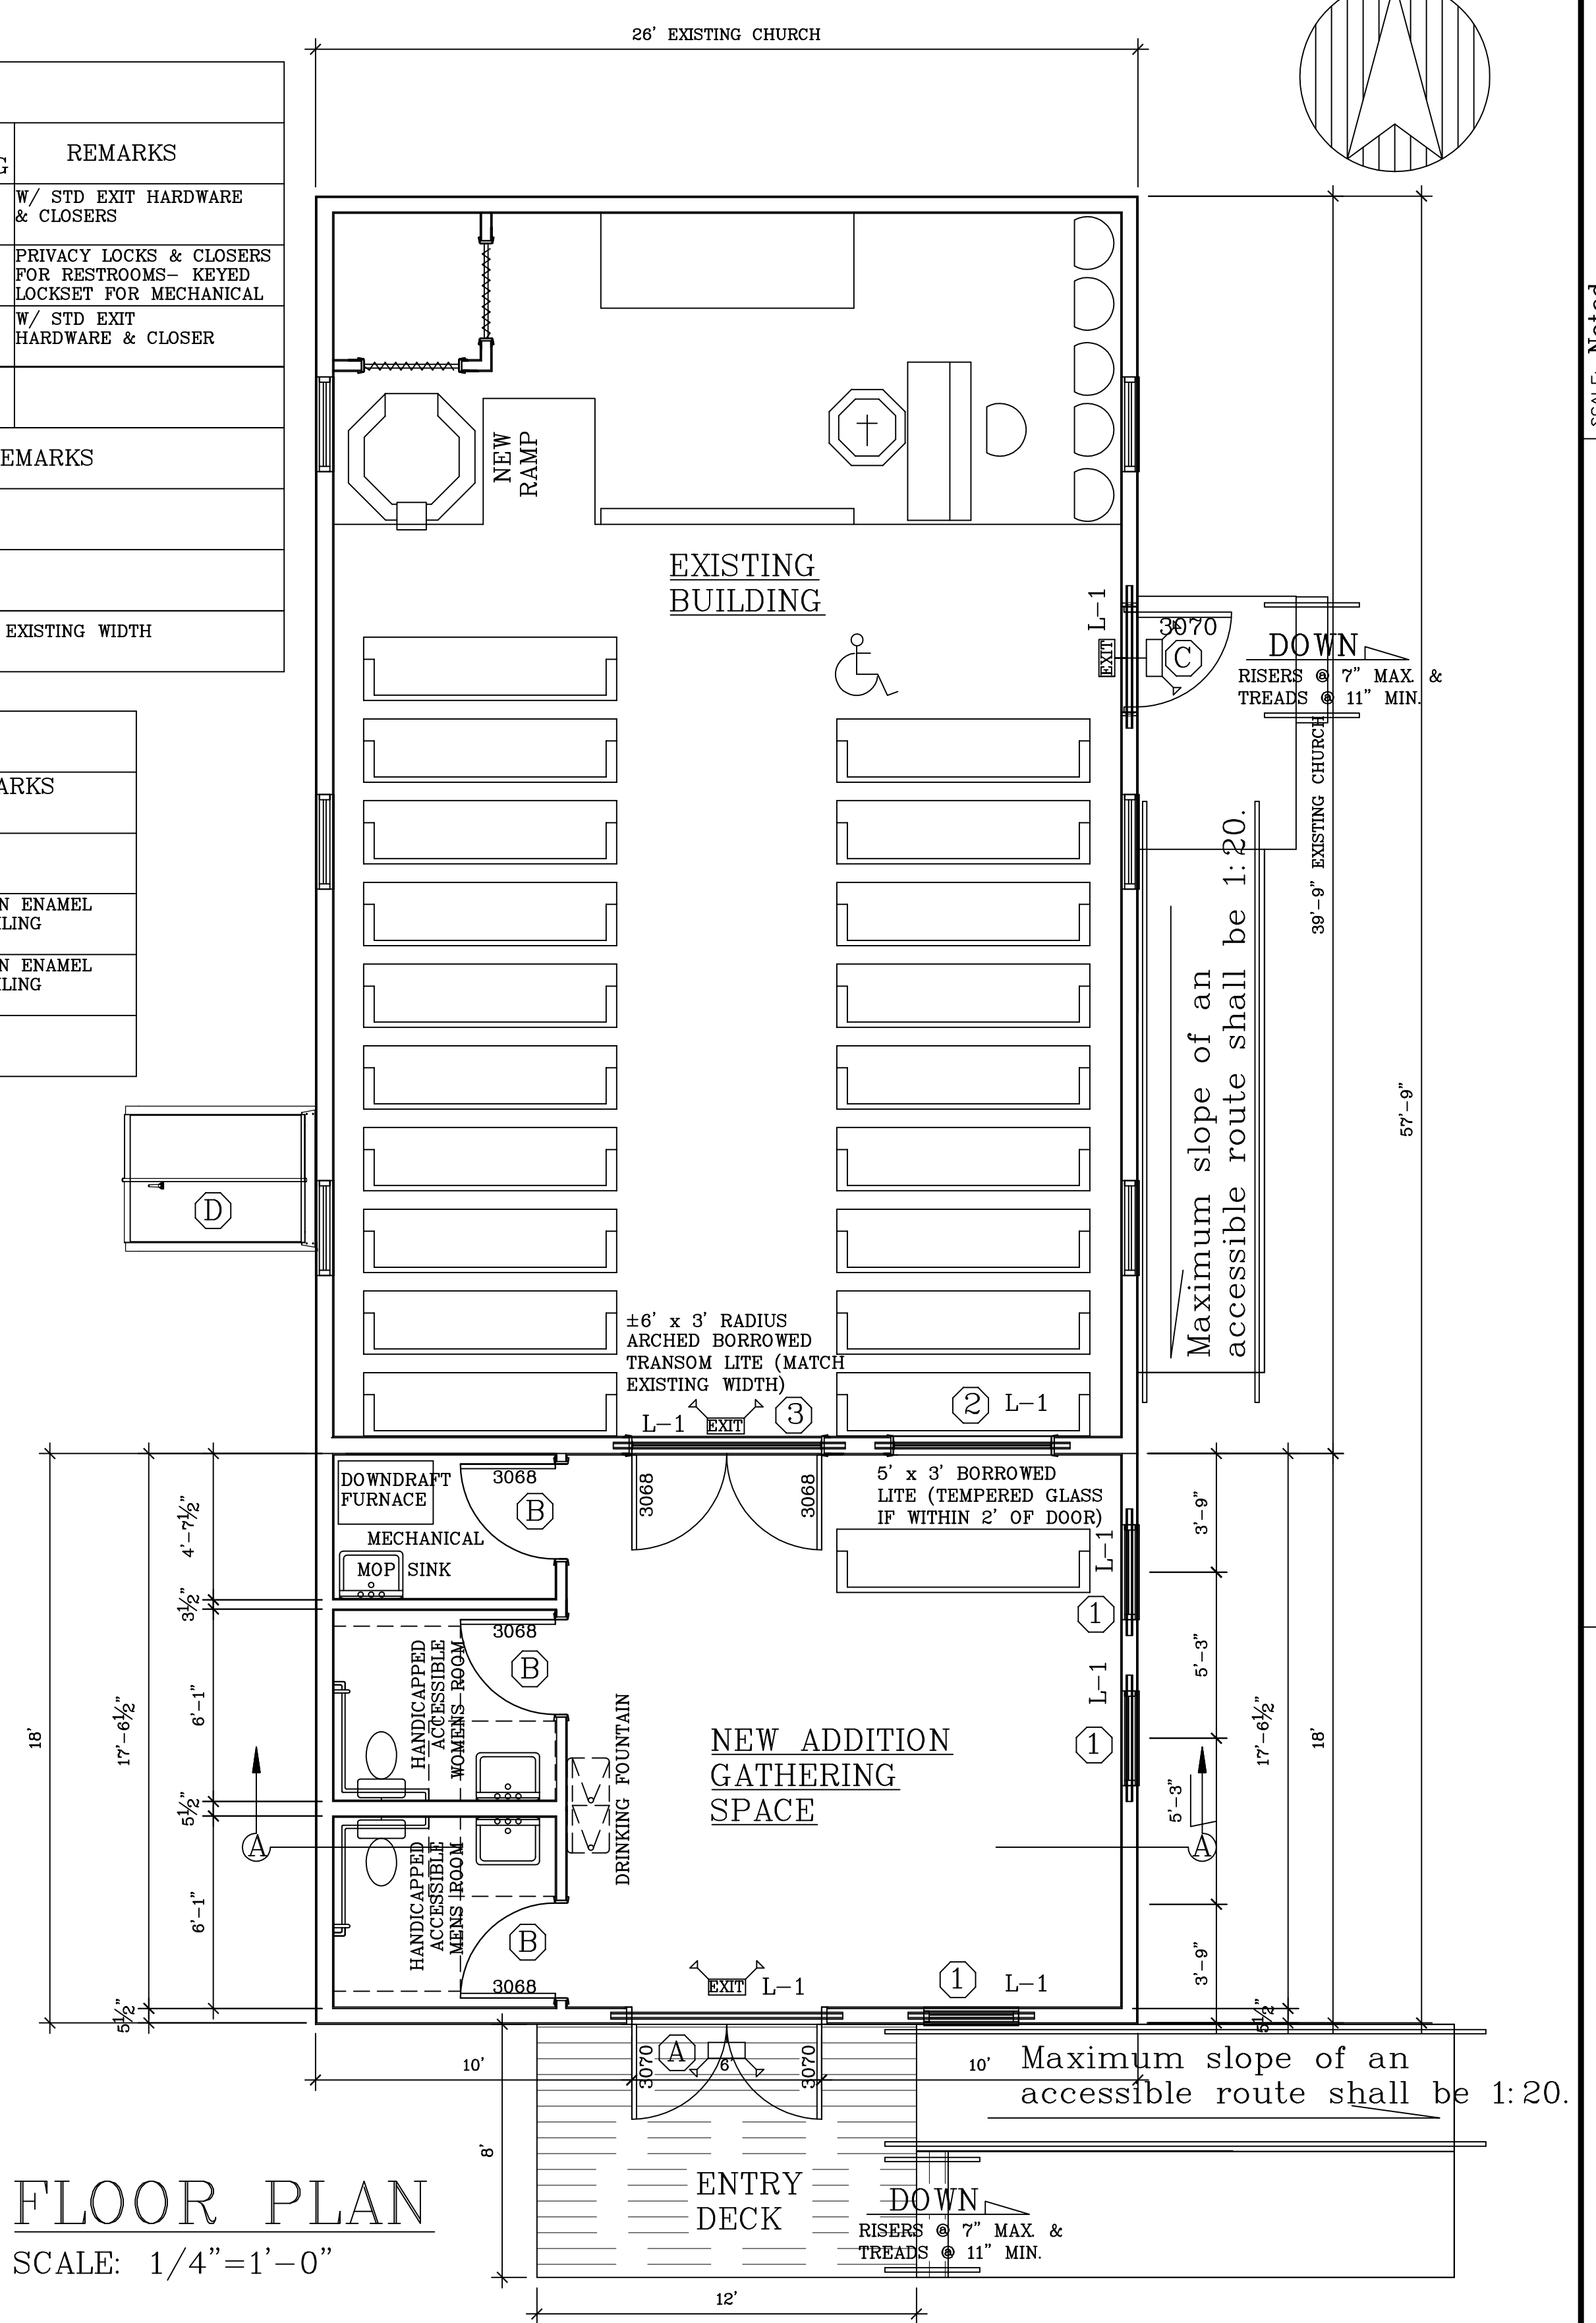

FLOOR PLAN
SCALE: 1/4" = 1'-0"

BUILDING LOADS	
TRUSS LIVE LOAD	40# /SF
TRUSS DRIFT LOAD	56# /SF
TRUSS LIVE & DRIFT LOAD	95# /SF
TRUSS DEAD LOAD	20# /SF
WIND LOAD	20# /SF
SOIL BEARING CAPACITY	3,000PSI
CONCRETE MIN. PSI	3,000
REINFORCING STEEL TO BE	60,000 KSI- MIN. 3" COVER


KEY TO DRAWINGS	
PAGE	DESCRIPTION
A1 OF 2	SITE PLAN, FLOOR PLAN, ELEVATIONS, ROOM FINISH SCHEDULE, DOOR & WINDOW SCHEDULE
A2 OF 2	FOUNDATION PLAN, CROSS SECTIONS, DETAILS

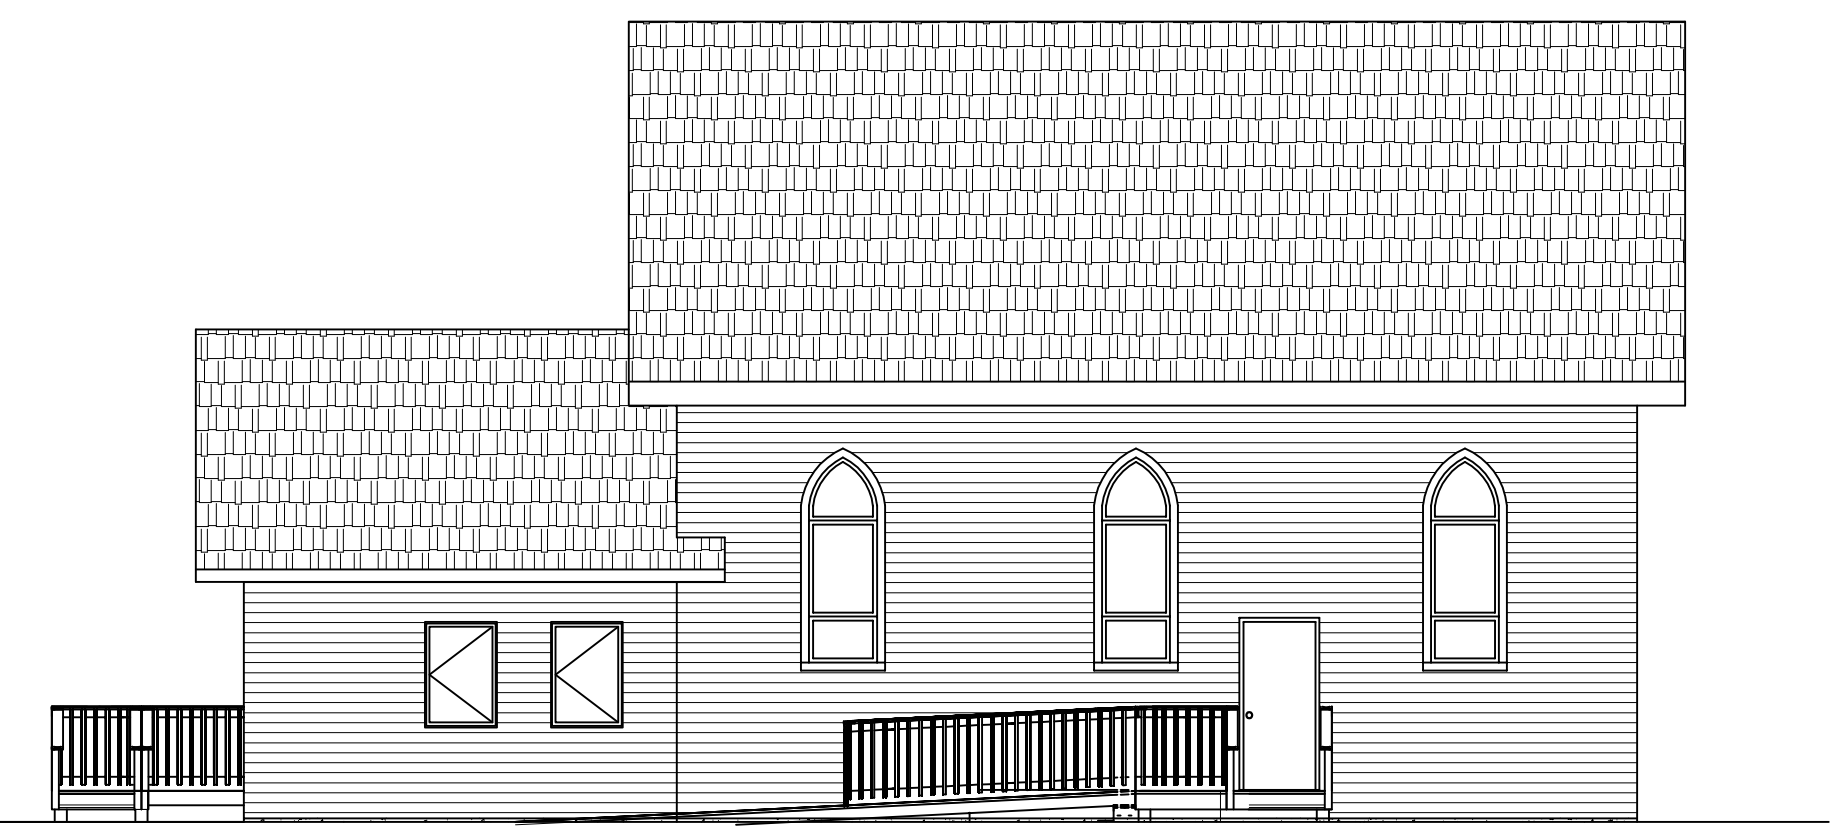

EAST ELEVATION
SCALE: 1/8" = 1'-0"



SOUTH ELEVATION
SCALE: 1/8" = 1'-0"

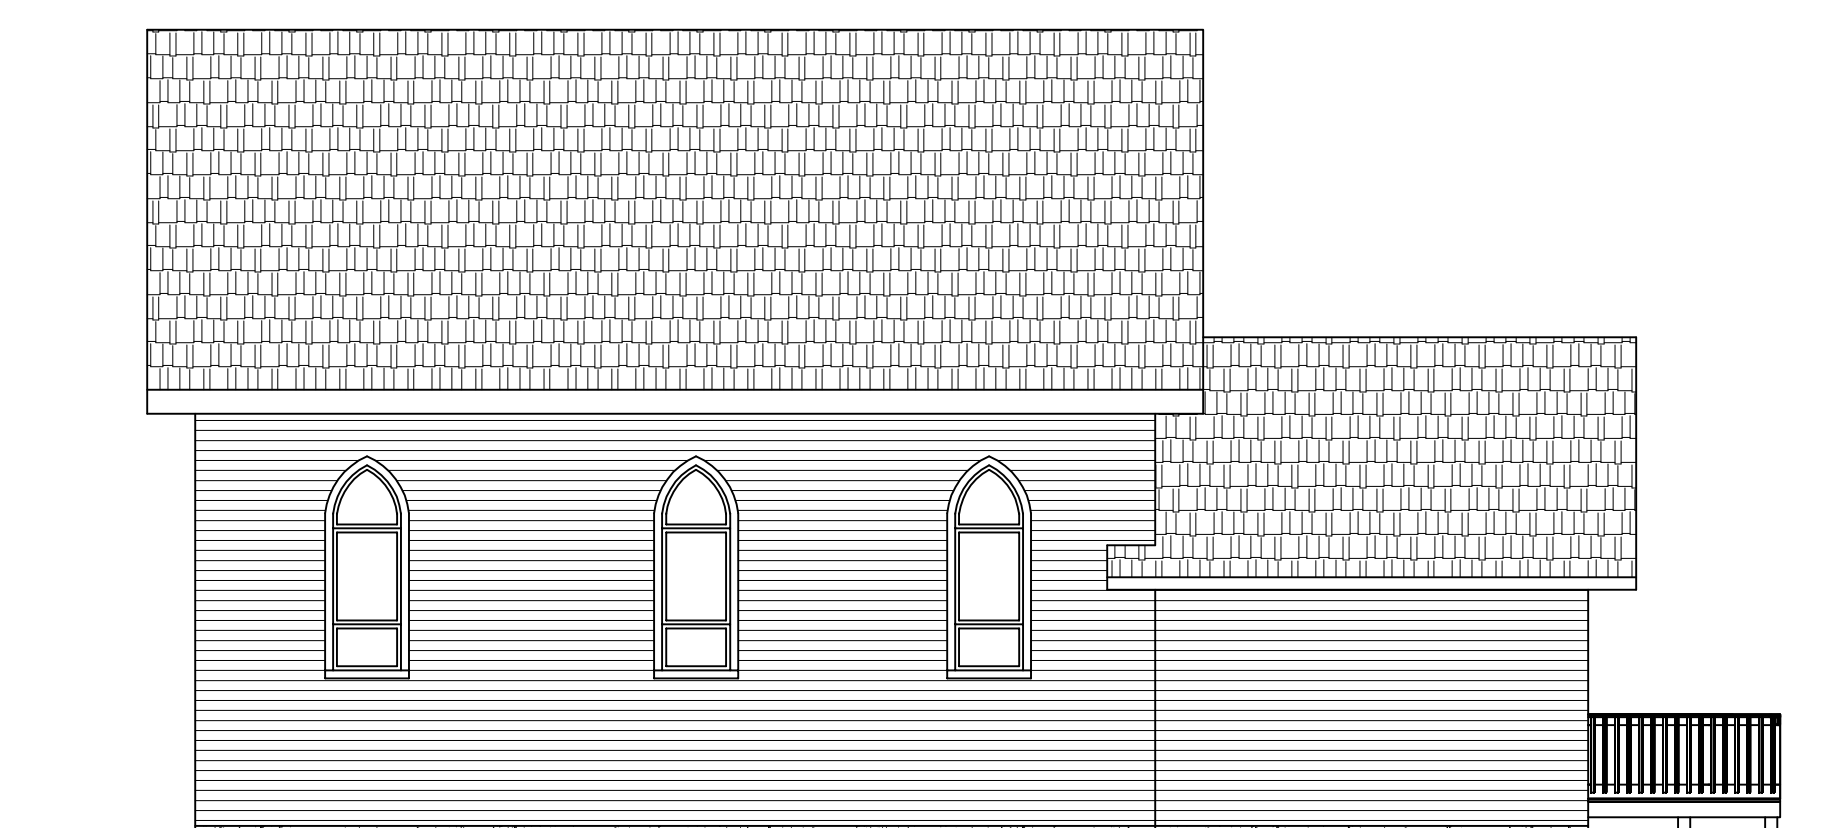

WEST ELEVATION
SCALE: 1/8" = 1'-0"

O'DONNELL ENGINEERING ASSOCIATES
 Architects • Engineers
 W 594 Heintown Road
 Chili, WI 54420
 Office (715) 683-2755 • Home (715) 384-8833
 odonnelleng@odonnellweb.net

PROPOSED BUILDING ADDITION & REMODEL
 St. Paul's Evangelical Luth. Church
 1720 Oxbow Road Stratford WI 54484

SCALE: Noted
 DATE: 7/11/12
 NAME: BL
 DWG. NO.: 12-119
 CAD FILE: StPaulsLutheranChurchAddn &Renov12Sep11
 REVISIONS: 6Aug12 13Aug12 12Oct12

PAGE NO:
 A1 of 2