
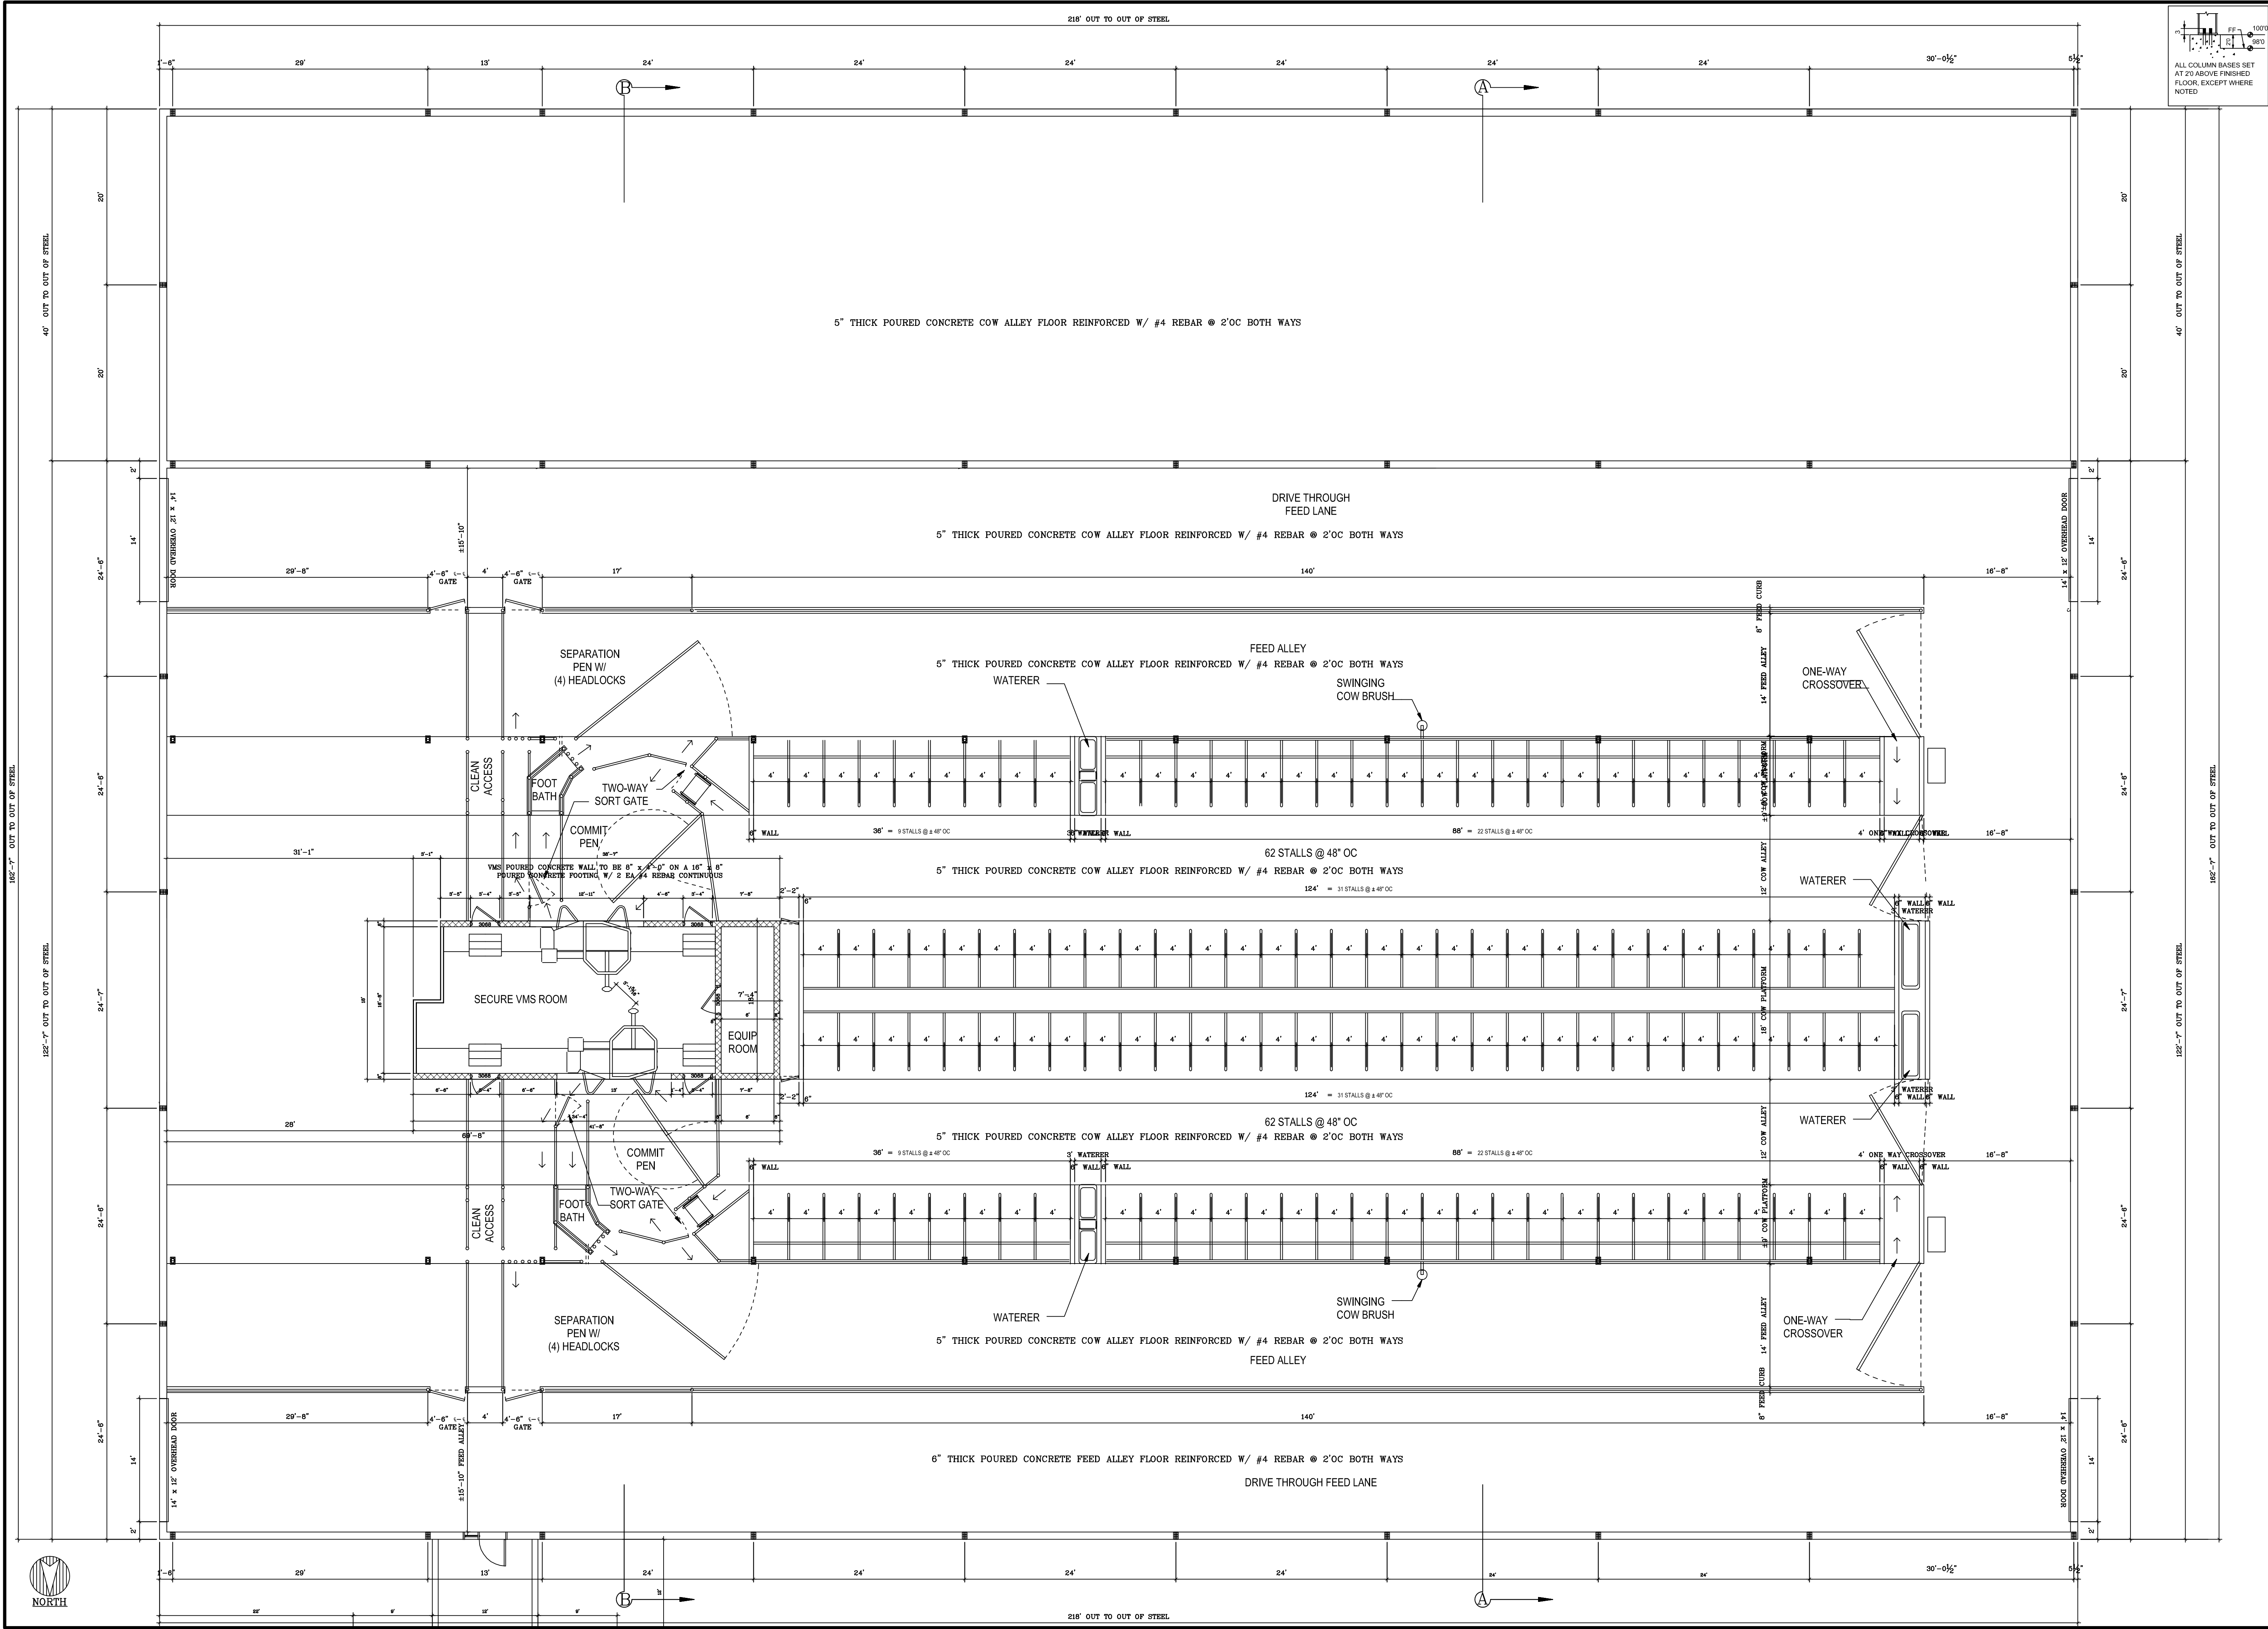


SCALE: 1/8"=1'-0"	1MAY15
DATE:	BL
NAME:	15-213
DWG. NO.:	CADFILE:
REVISED:	11MAY15 13MAY15


BARN FLOOR PLAN
PROPOSED FREESTALL BARN FOR

BESTIMATE LLC
<http://bestimatec.com>
714 E Ninth St
Marshfield, WI 54449
bob@bestimatec.com
715-506-0040

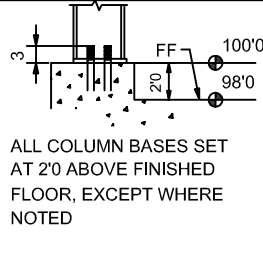


BESTIMATE LLC
<http://bestimatellc.com>
 714 E Ninth St
 Marshfield, WI 54449
 bob@bestimatellc.com
 715-506-0040


SCALE: 1/8" = 1'-0"
DATE: 1MAY15
NAME: BL
DWG. NO.: 15-213
CADFILE:
REVISIONS:
13MAY15

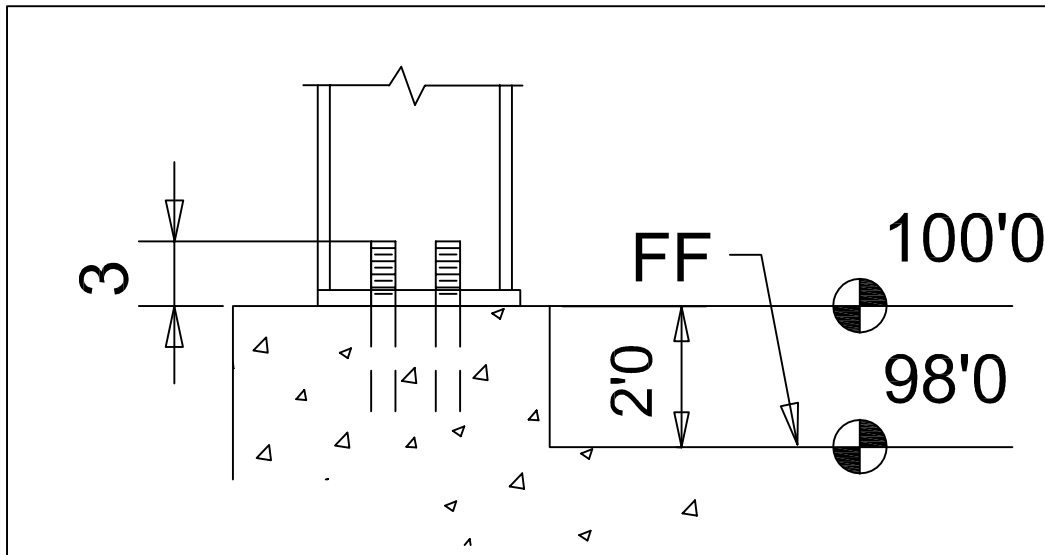

ALL COLUMN BASES SET AT 2'0 ABOVE FINISHED FLOOR, EXCEPT WHERE NOTED

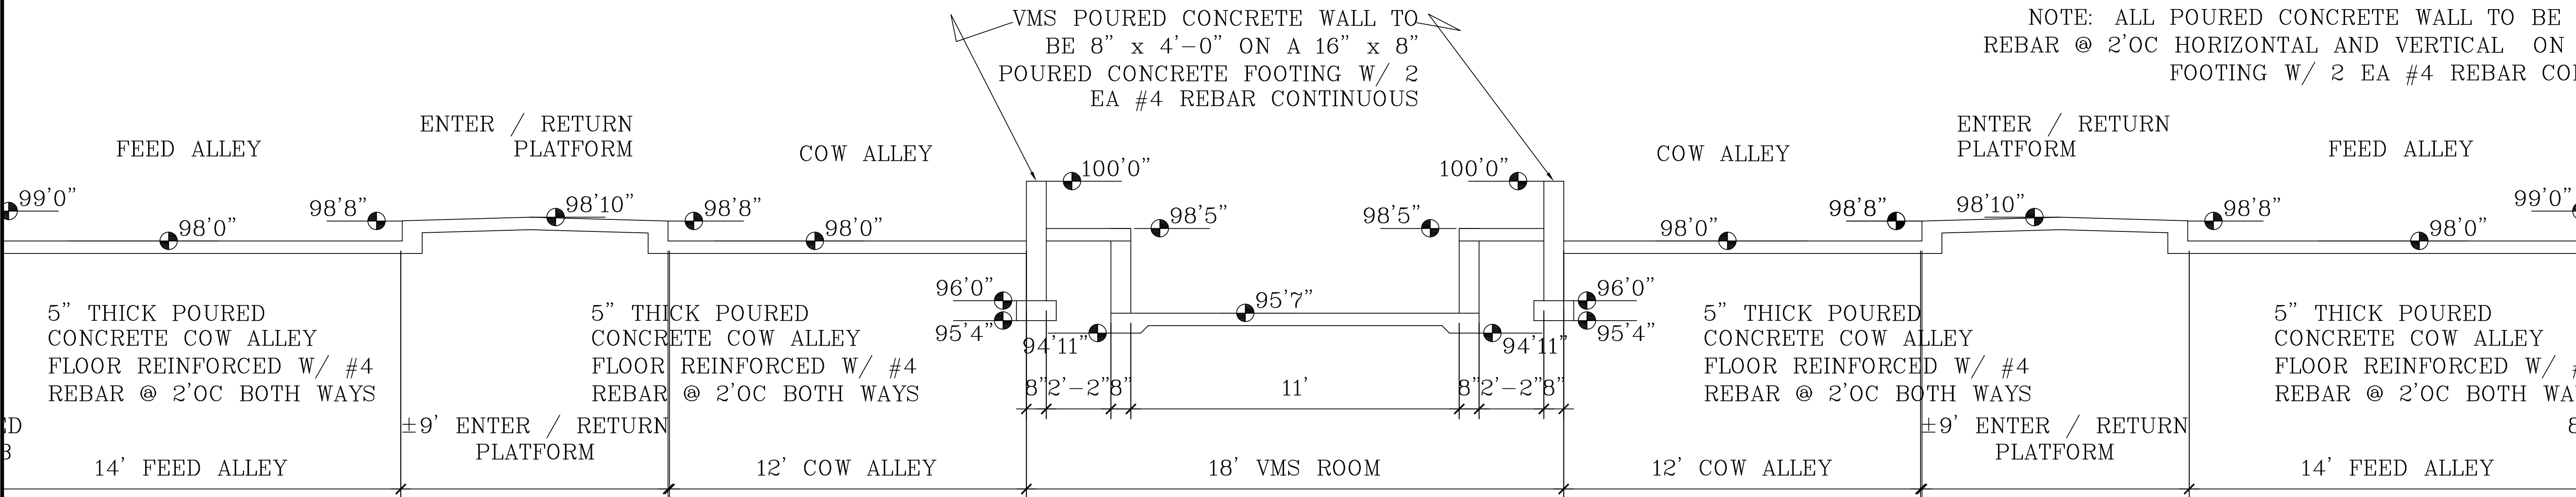

CROSS SECTION B-B
SCALE: 3/8" = 1'-0"

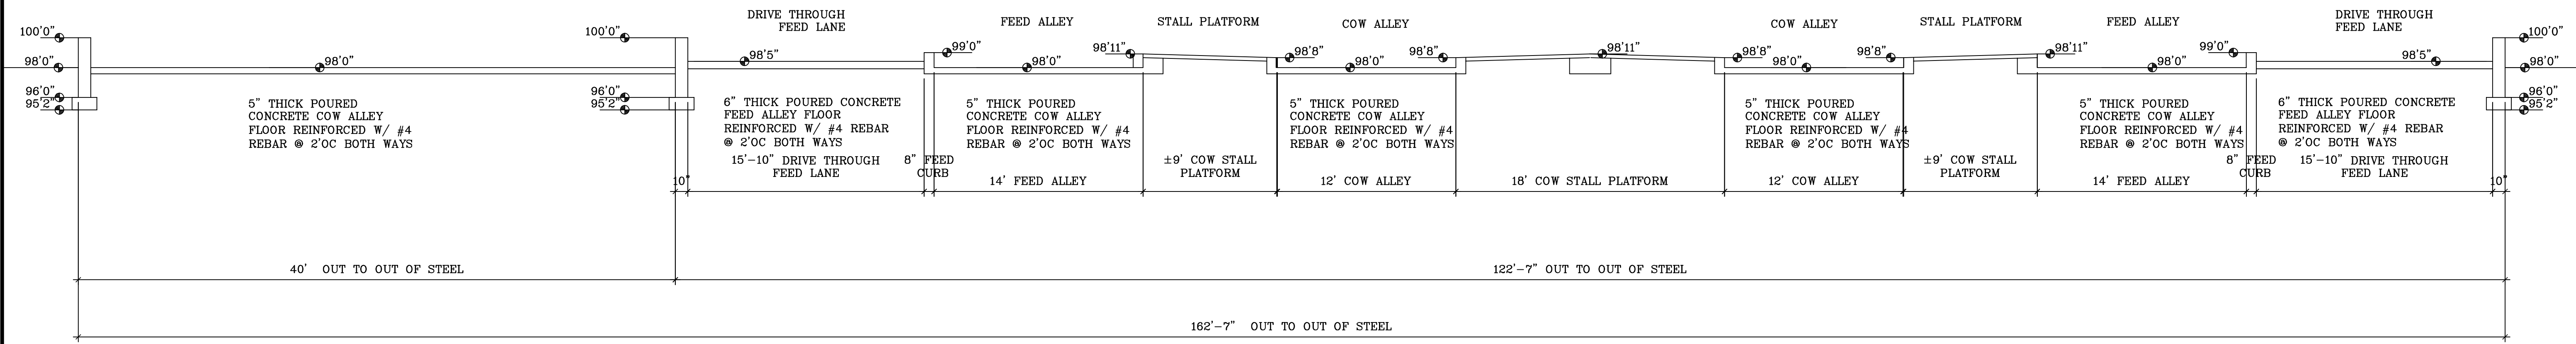

CROSS SECTION A-A
SCALE: 3/16" = 1'-0"

SCALE/NOTED	1MAY15
DATE:	BL
NAME:	BL
DWG. NO.	15-213
CAD FILE:	
REV/SIENS:	0

CONCRETE CROSS SECTIONS
PROPOSED FREESTALL BARN FOR



<http://bestimatellc.com>
714 E Ninth St
Marshfield, WI 54449
bob@bestimatellc.com
715-506-0040