


EAST ELEVATION SCALE: 1" = 30'

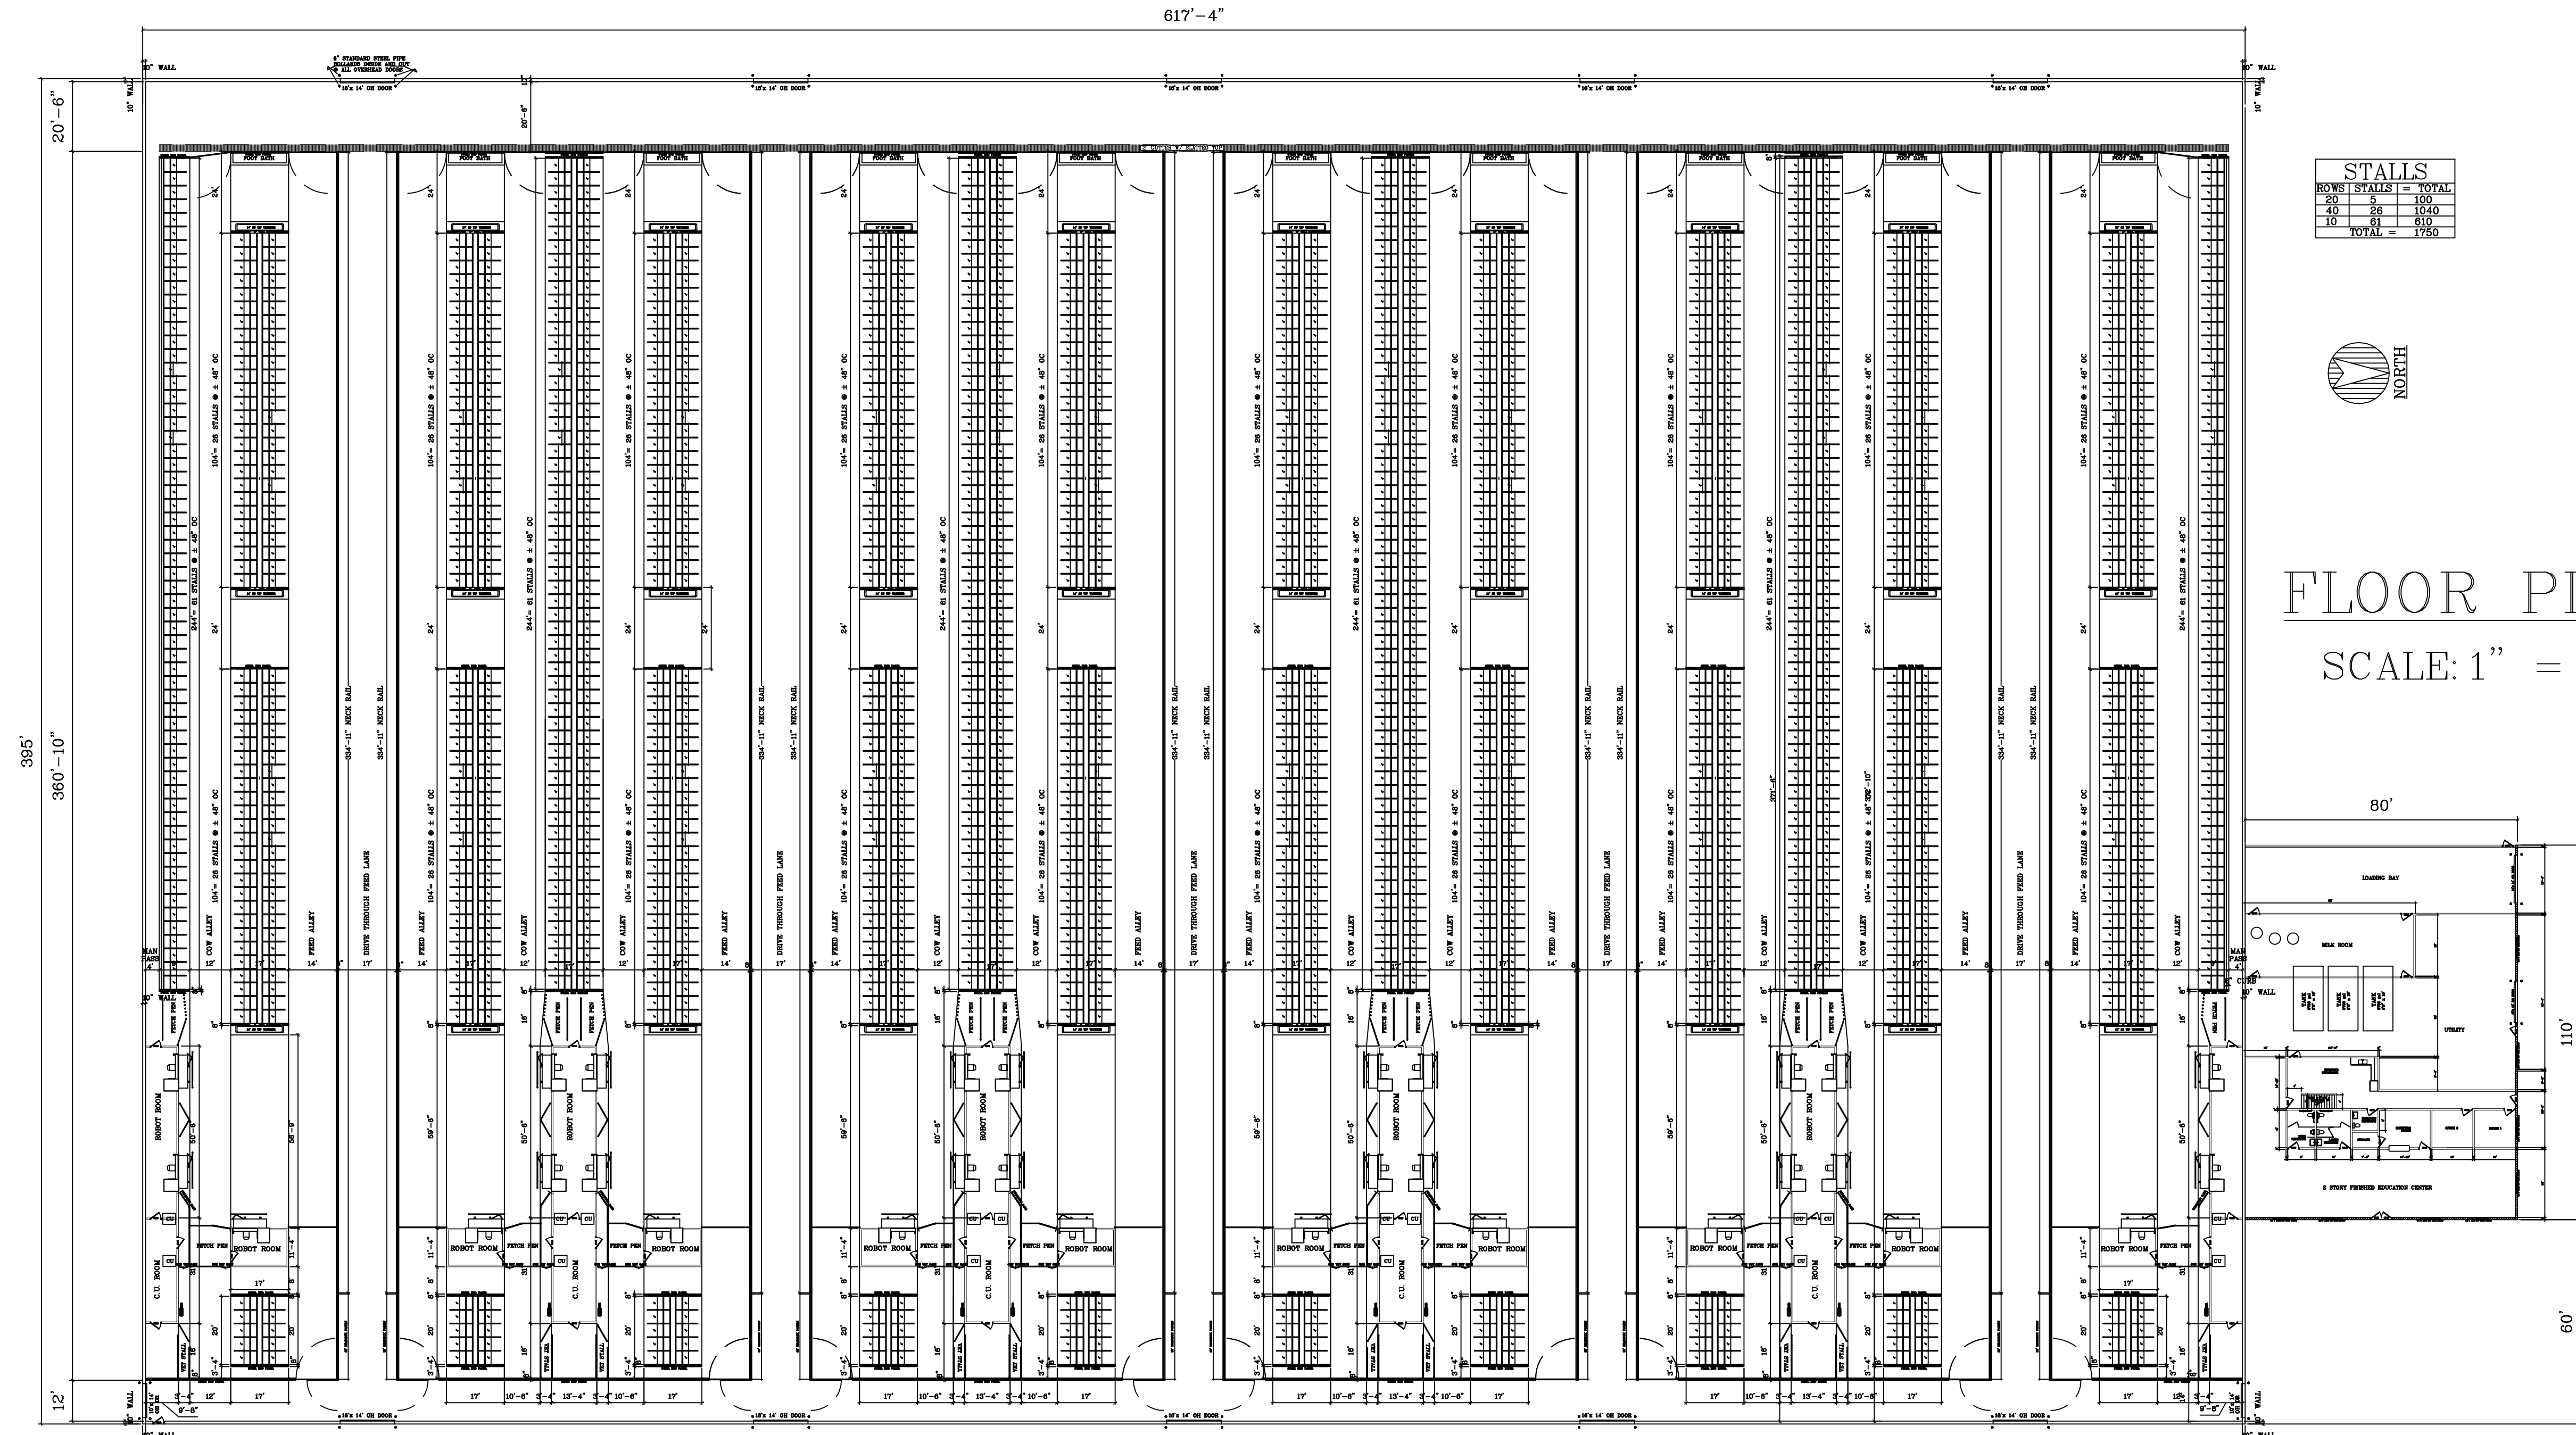

| ROWS  | STALLS | TOTAL |
|-------|--------|-------|
| 10    | 10     | 100   |
| 20    | 20     | 200   |
| 30    | 30     | 300   |
| 40    | 40     | 400   |
| 50    | 50     | 500   |
| 60    | 60     | 600   |
| 70    | 70     | 700   |
| 80    | 80     | 800   |
| 90    | 90     | 900   |
| 100   | 100    | 1000  |
| 110   | 110    | 1100  |
| 120   | 120    | 1200  |
| 130   | 130    | 1300  |
| 140   | 140    | 1400  |
| 150   | 150    | 1500  |
| 160   | 160    | 1600  |
| 170   | 170    | 1700  |
| 180   | 180    | 1800  |
| 190   | 190    | 1900  |
| 200   | 200    | 2000  |
| TOTAL |        | 1950  |

FLOOR PLAN SCALE: 1" = 30'


SCALE NOTED  
 DATE: 7/MAR/18  
 NAME: BL  
 DWG. NO.: 18-311  
 CADFILE:  
 REVISIONS:

PROPOSED ROBOTIC FREESTALL BARN FOR

**BESTIMATE LLC**  
<http://bestimate.com>  
 bob@bestimate.com  
 714 E Ninth St  
 Marshfield, WI 54449





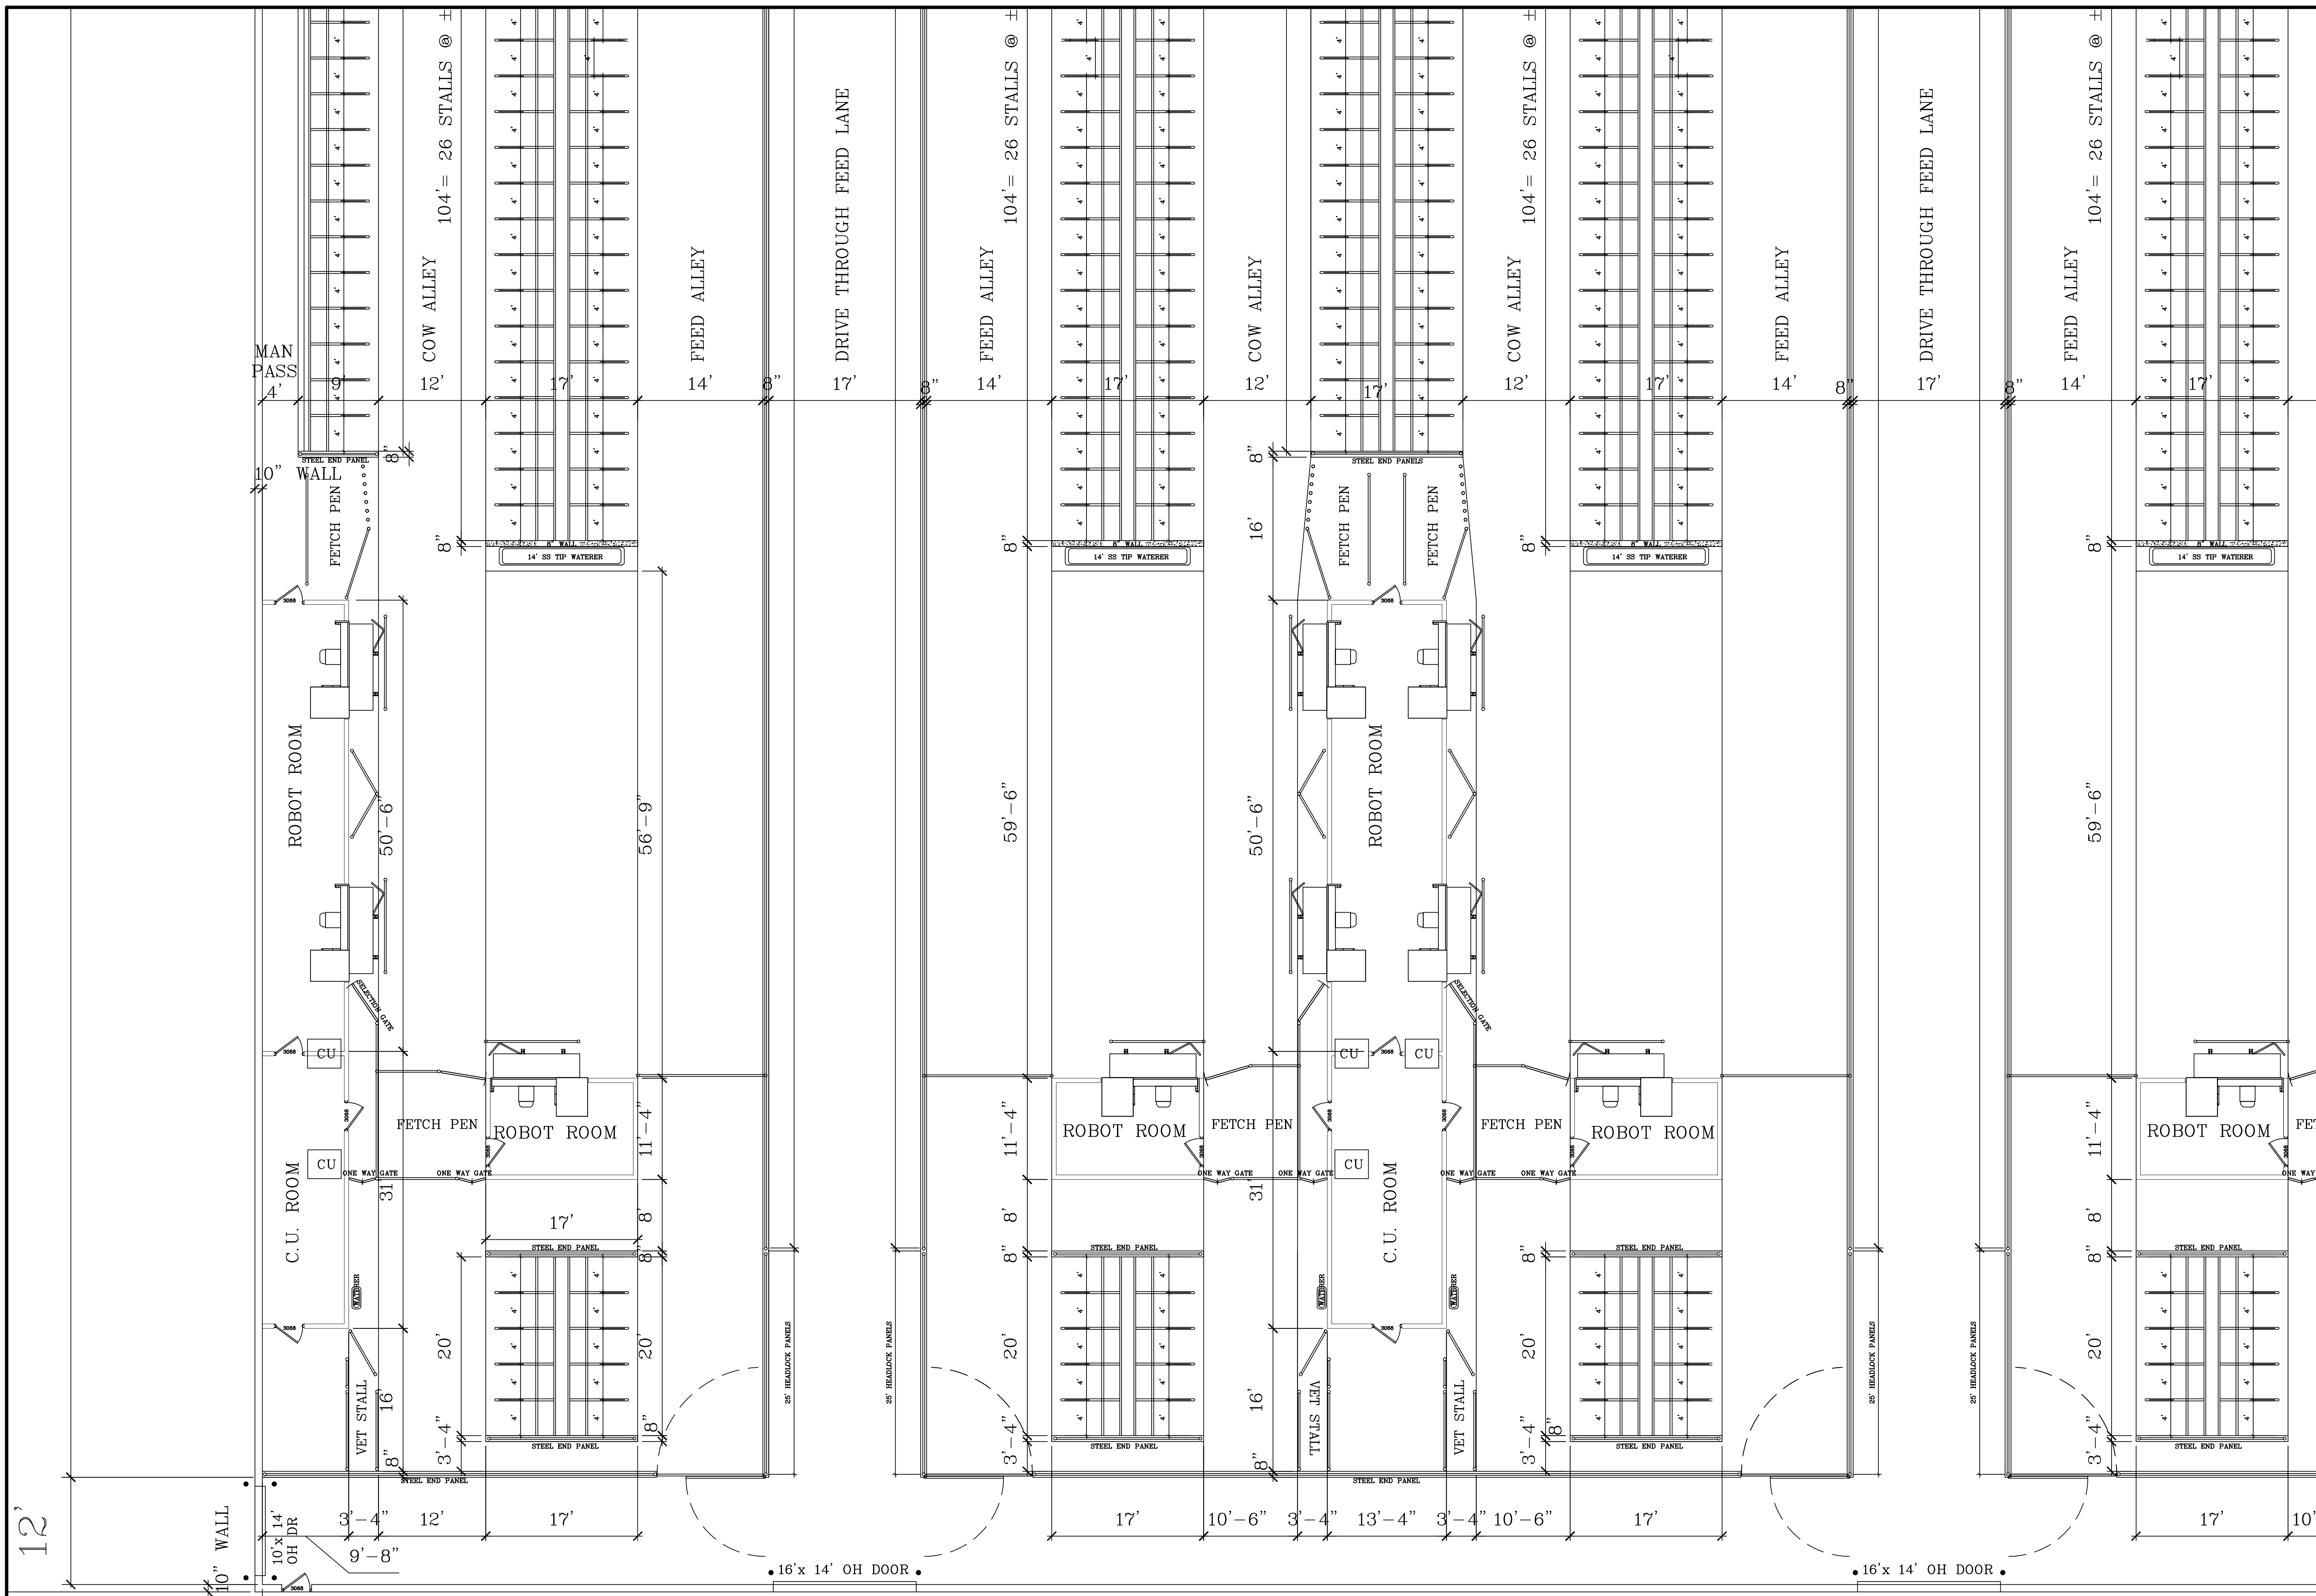

FLOOR PLAN SCALE: 1/8" = 1'-0"

|             |                 |
|-------------|-----------------|
| SCALE NOTED | DATE: 7MAR18    |
| NAME: BL    | DWG. NO: 18-311 |
| CADFILE:    | REVISIONS:      |

PROPOSED ROBOTIC FREESTALL BARN FOR

**BESTIMATE LLC**  
<http://bestimatellc.com>  
 714 E Ninth St  
 Marshfield, WI 54449  
 bob@bestimatellc.com  
 715-506-0040



