


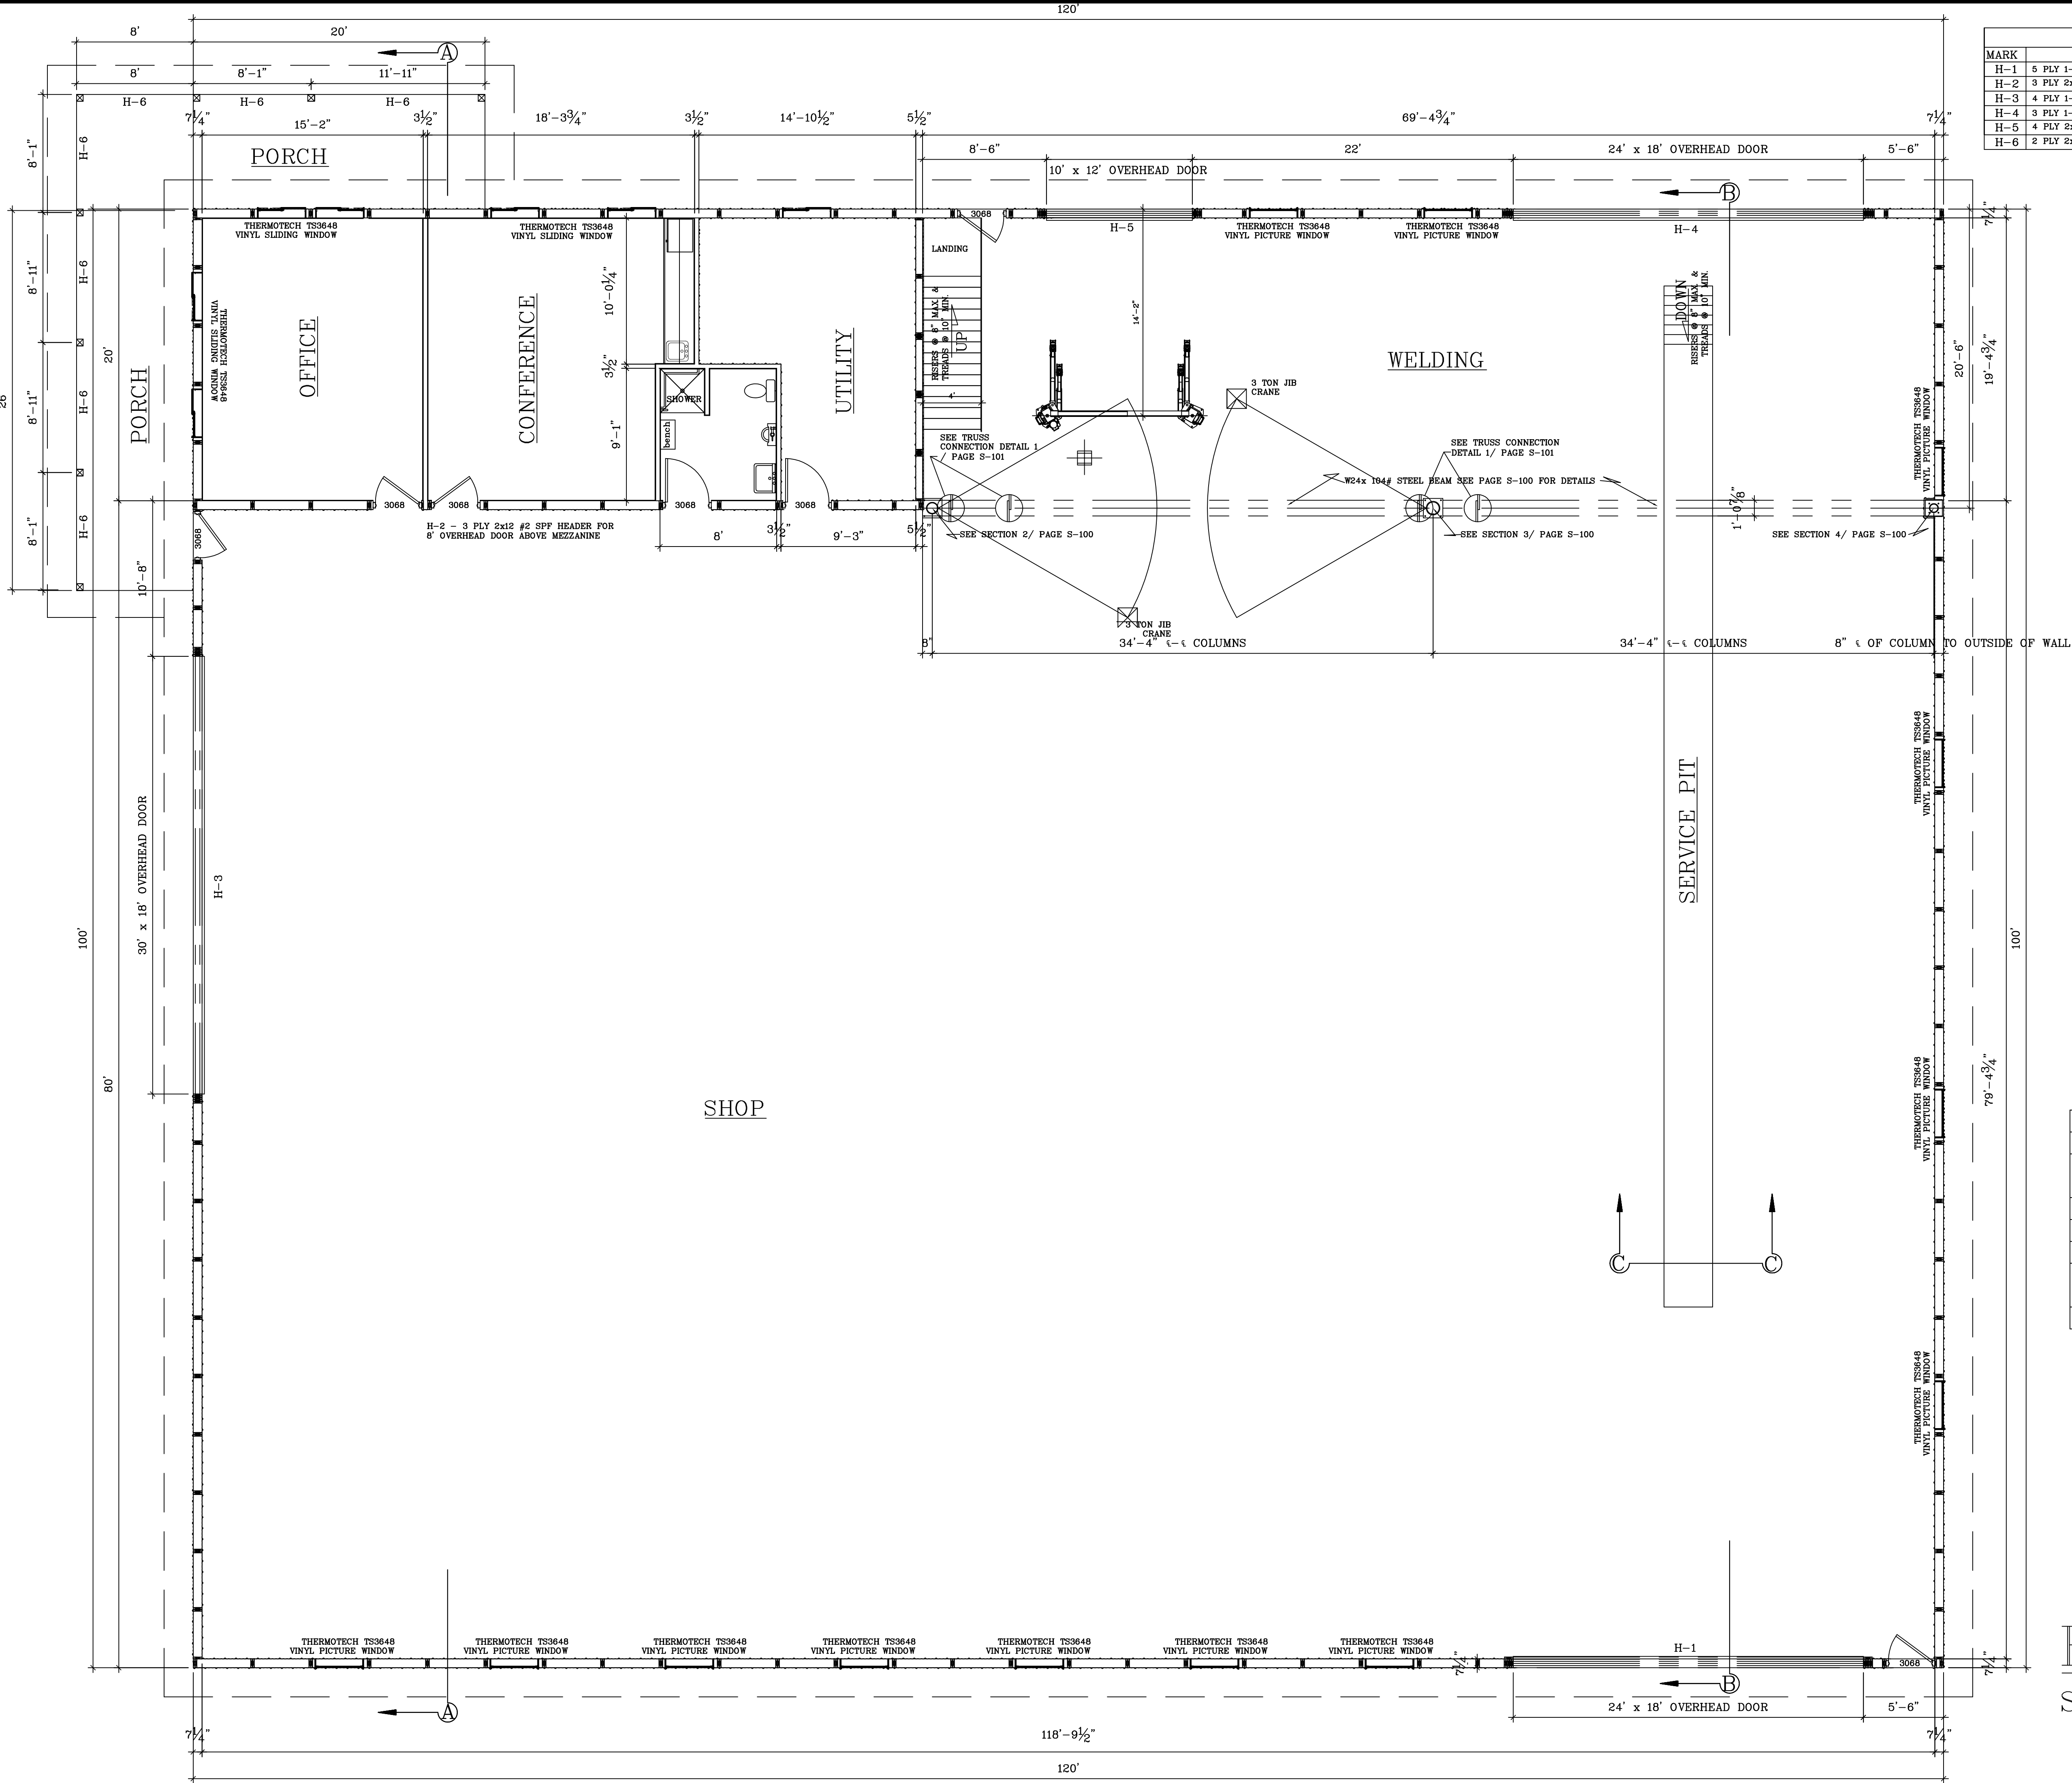

LINTEL SCHEDULE		
MARK	DESCRIPTION	SHOULDER POST
H-1	5 PLY 1-3/4" X 22" 2.0E LAMINATED VENEER LUMBER	4 PLY 2x8 MSR 1650 SPF
H-2	3 PLY 2x12 #2 SPF	1 PLY 2x8 MSR 1650 SPF
H-3	4 PLY 1-3/4" X 16" 2.0E LAMINATED VENEER LUMBER	3 PLY 2x8 MSR 1650 SPF
H-4	3 PLY 1-3/4" X 16" 2.0E LAMINATED VENEER LUMBER	4 PLY 2x8 MSR 1650 SPF
H-5	4 PLY 2x12 #2 SPF	2 PLY 2x8 MSR 1650 SPF
H-6	2 PLY 2x12 #2 SPF	6x8 POST BEARING

KEY TO DRAWINGS	
PAGE	DESCRIPTION
A1	FLOOR PLAN & LINTEL SCHEDULE
A2	FOUNDATION PLAN & DETAILS
A3	ELEVATIONS
A4	SECTIONS
S100	STRUCTURAL FLOOR PLAN & CROSS SECTIONS
S101	STRUCTURAL DETAILS

FLOOR PLAN

SCALE: 3/16"=1'-0"

PROPOSED OFFICE & SHOP FOR
ACE CONSTRUCTION -


BESTIMATE LLC




<http://bestimatellc.com>
714 E Ninth St
Marshfield, WI 54449

bob@bestimatellc.com
715-506-0040

SCALE: Noted
DATE: 3MAR15
NAME: BL
DWG. NO.: 15-205
CADFILE:
REVISIONS:

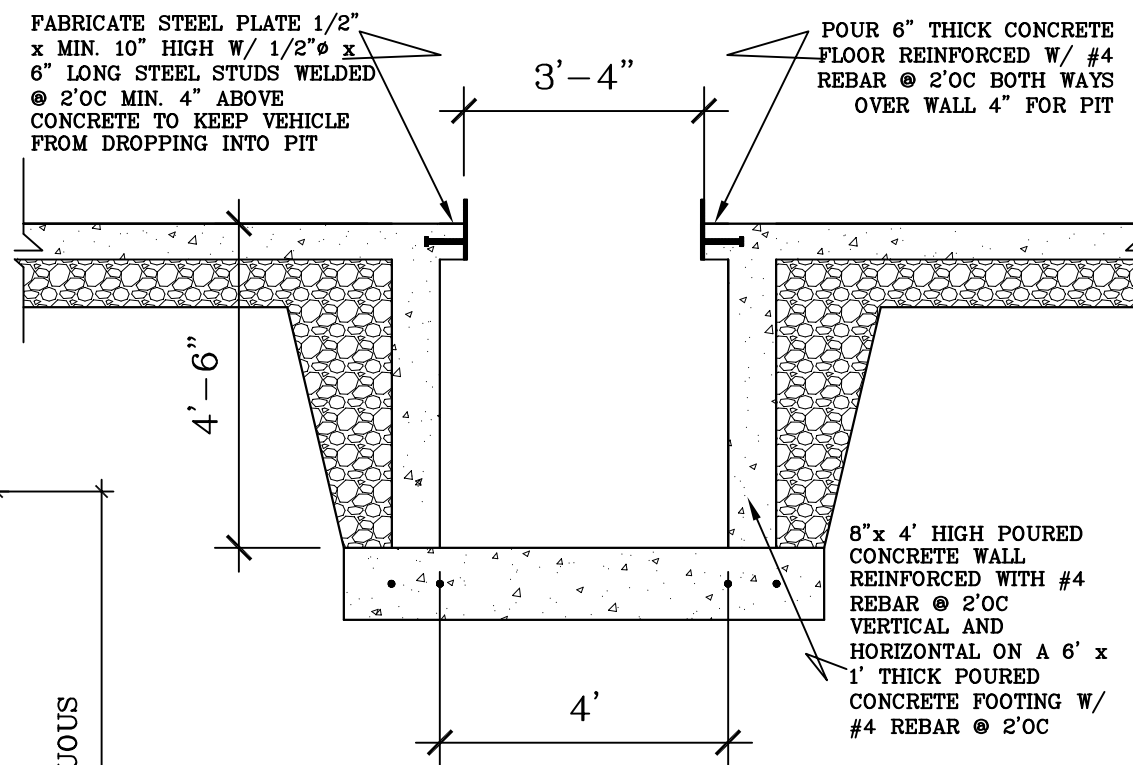


CROSS SECTION C-C
SCALE: 3/8" = 1'-0"

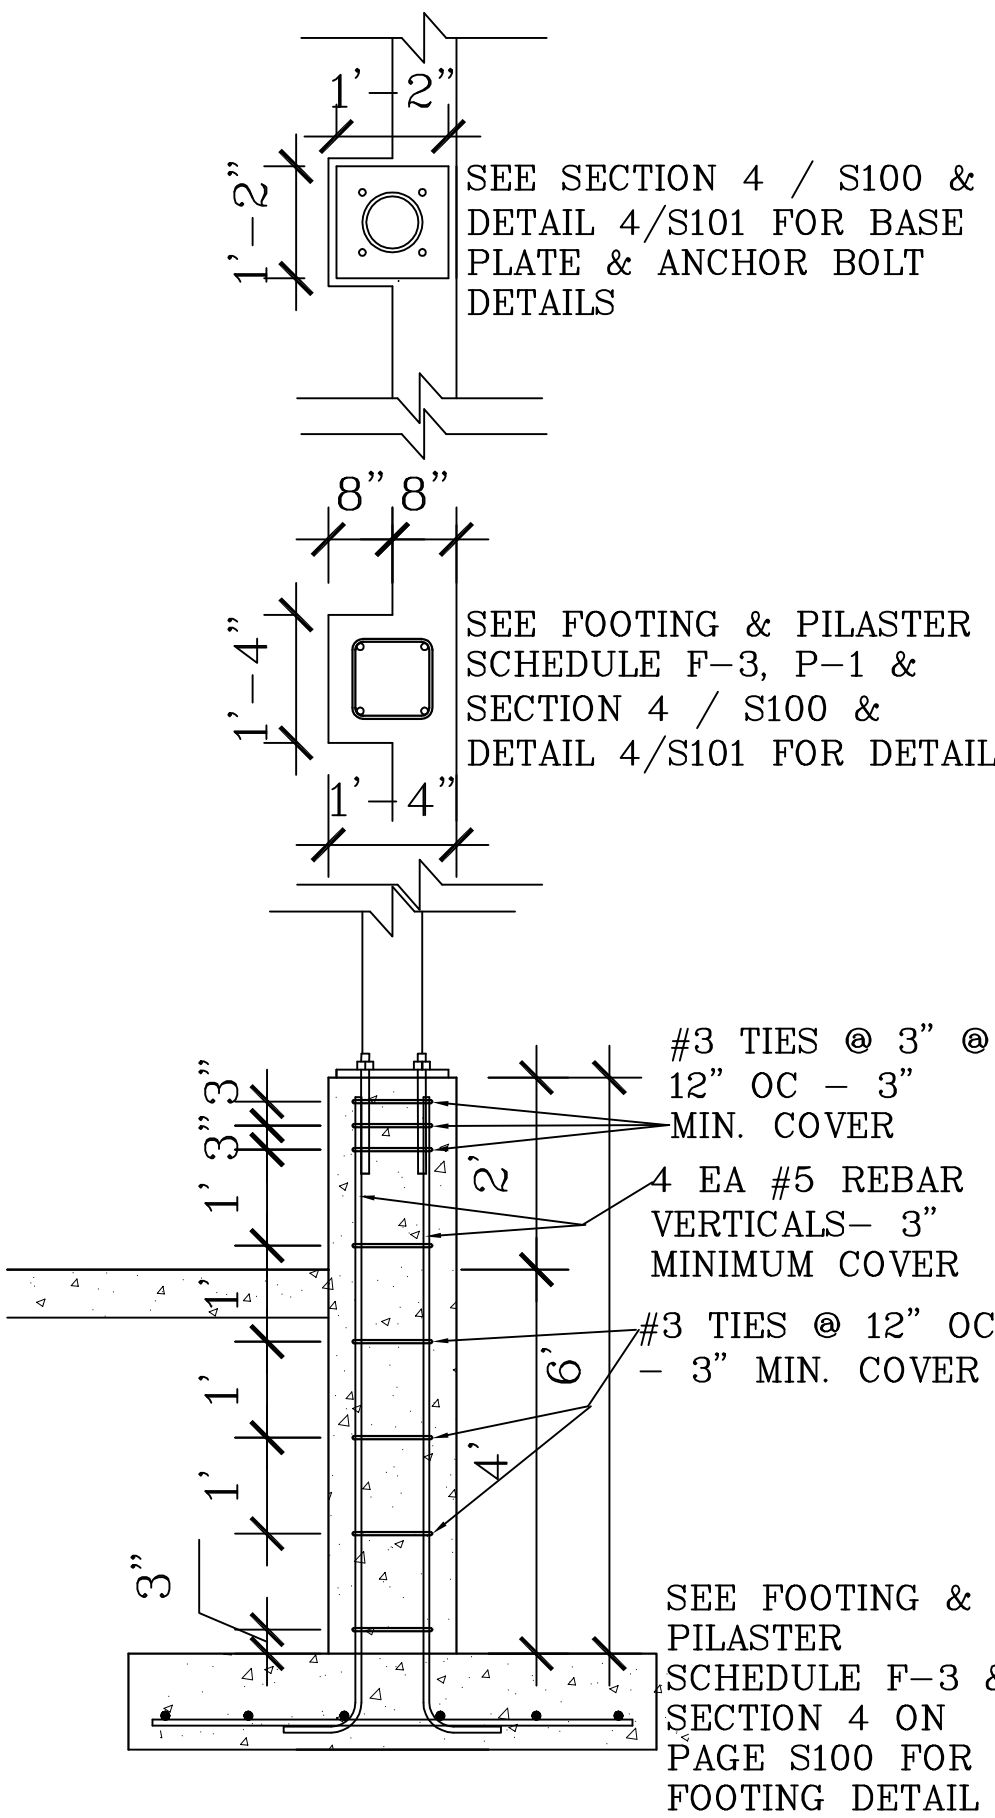


PILASTER DETAIL D

SCALE: 1/2" = 1'-0"

FOOTING & PILASTER SCHEDULE				
MARK	SIZE & REINFORCING	ANCHOR BOLTS	NOTES	
F-1	6'6" x 6'6" x 1'-6" THICK PAURED CONCRETE FOUNDATION - W/ 8A #5 REBAR BOTH WAYSS - EQUALLY SPACED 3' MINIMUM COVER	4 EA MINIMUM 3/4" x 16" ANCHOR BOLTS EMBEDDED 12"	SEE SECTION 2/S100 FOR DETAIL	
F-2	6'6" x 6'6" x 1'-0" THICK PAURED CONCRETE FOUNDATION - W/ 9A #7 REBAR BOTH WAYSS - EQUALLY SPACED 3' MINIMUM COVER	4 EA MINIMUM 3/4" x 16" ANCHOR BOLTS EMBEDDED 12"	SEE SECTION 3/S100 FOR DETAIL	
F-3	6'6" x 6'6" x 1'-0" THICK PAURED CONCRETE FOUNDATION - W/ 6A #5 REBAR BOTH WAYSS - EQUALLY SPACED 3' MINIMUM COVER	ANCHOR BOLTS ARE IN FOOTING P-1	SEE SECTION 4/S100 FOR DETAIL	
P-1	1'4" x 1'4" x 6'-0" TALL POURED CONCRETE PILASTER - W/ 4A #5 REBAR VERTICALS & THE TOP THREE (3) #5 TIES #5 12" x 12" OC DOWN (8 TOTAL) 3' MINIMUM COVER	4 EA MINIMUM 3/4" x 16" ANCHOR BOLTS EMBEDDED 12"	SEE SECTION 4/S100 FOR DETAIL	

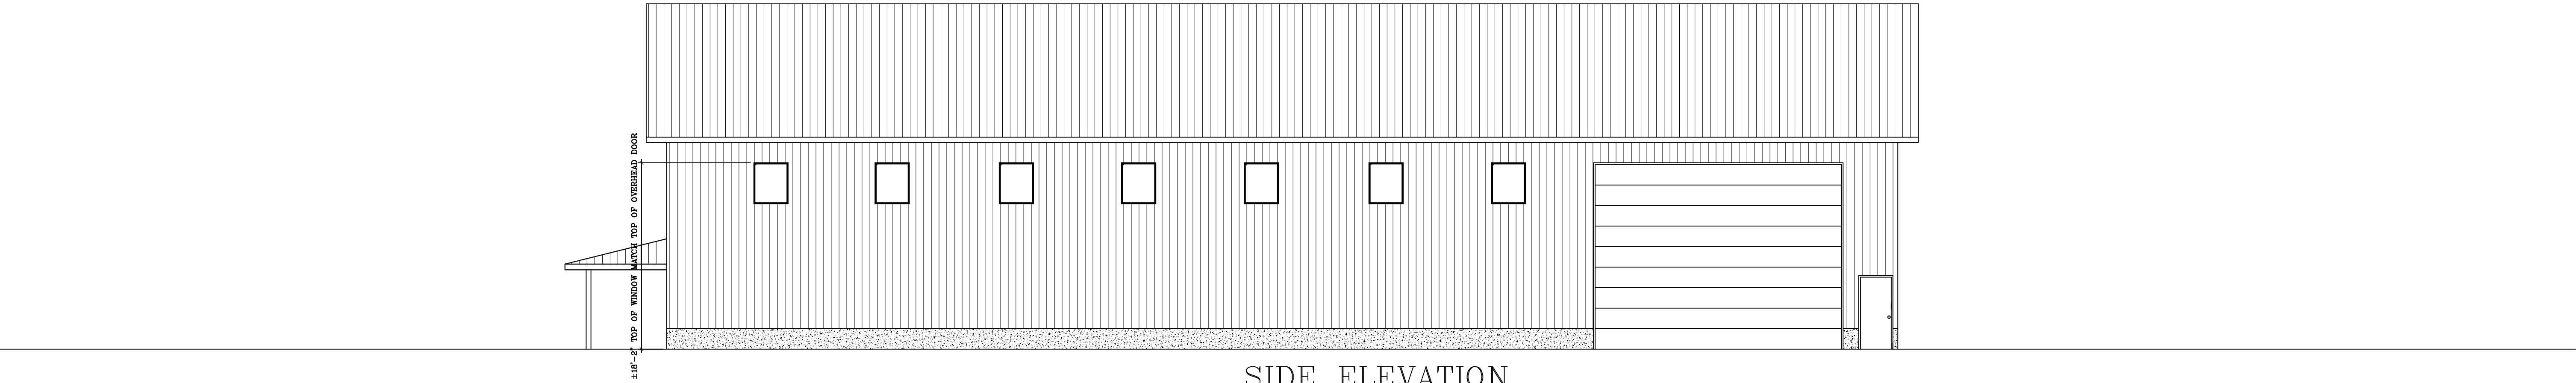


SIDE ELEVATION
SCALE: 1/8" = 1'-0"

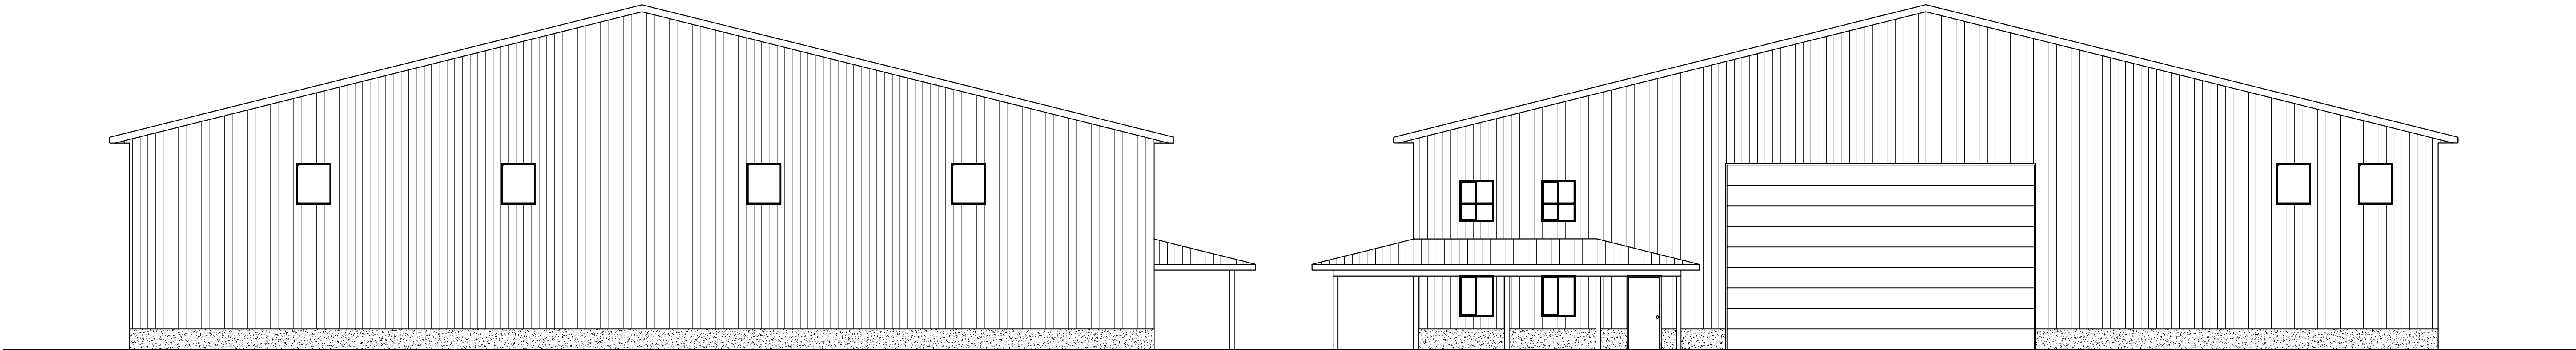

END ELEVATION
SCALE: 1/8" = 1'-0"

END ELEVATION
SCALE: 1/8" = 1'-0"

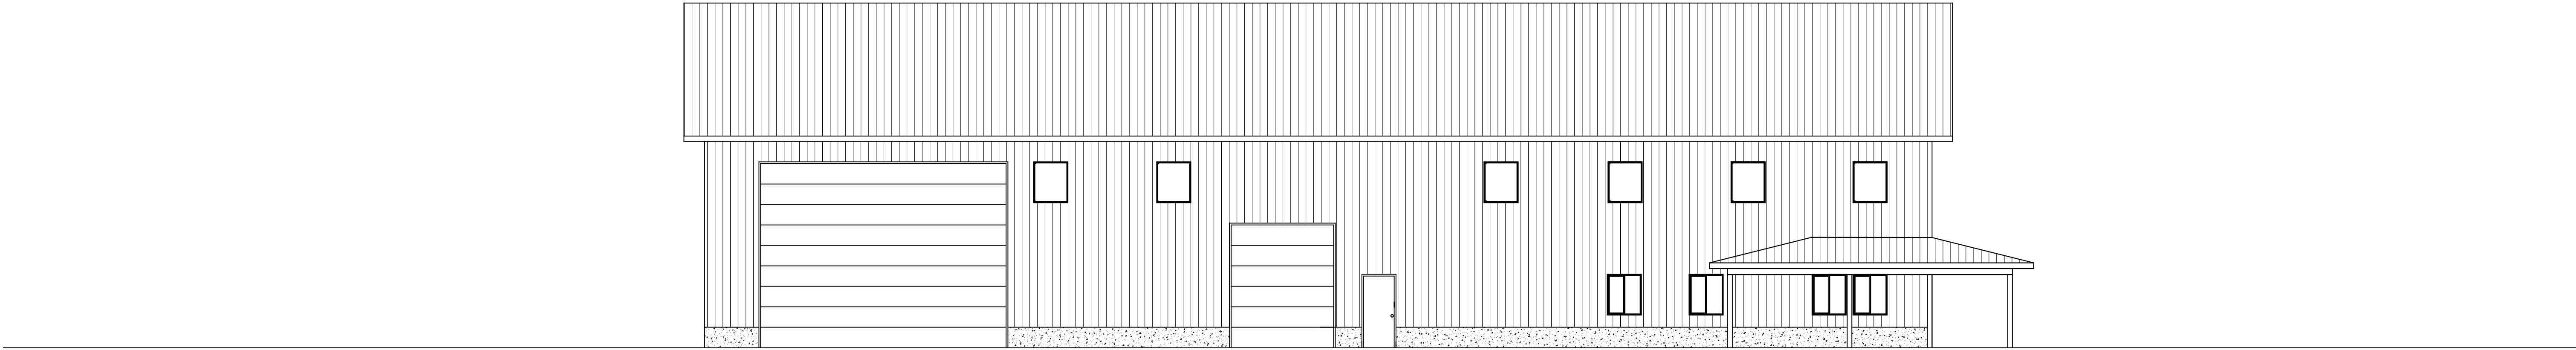

SIDE ELEVATION
SCALE: 1/8" = 1'-0"

SCALE: Noted

DATE: 3MAR15

NAME: BL


DWG. NO.: 15-205

CAD FILE

REVISION:

PROPOSED OFFICE & SHOP FOR
ACE CONSTRUCTION -

BESTIMATE LLC

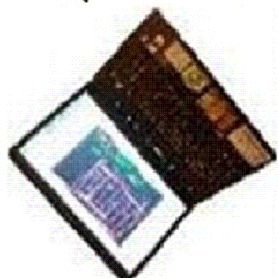



<http://bestimatelle.com>

714 E Ninth St
Marshfield, WI 54449


bob@bestimatelle.com
715-506-0040

PAGE NO:


A3

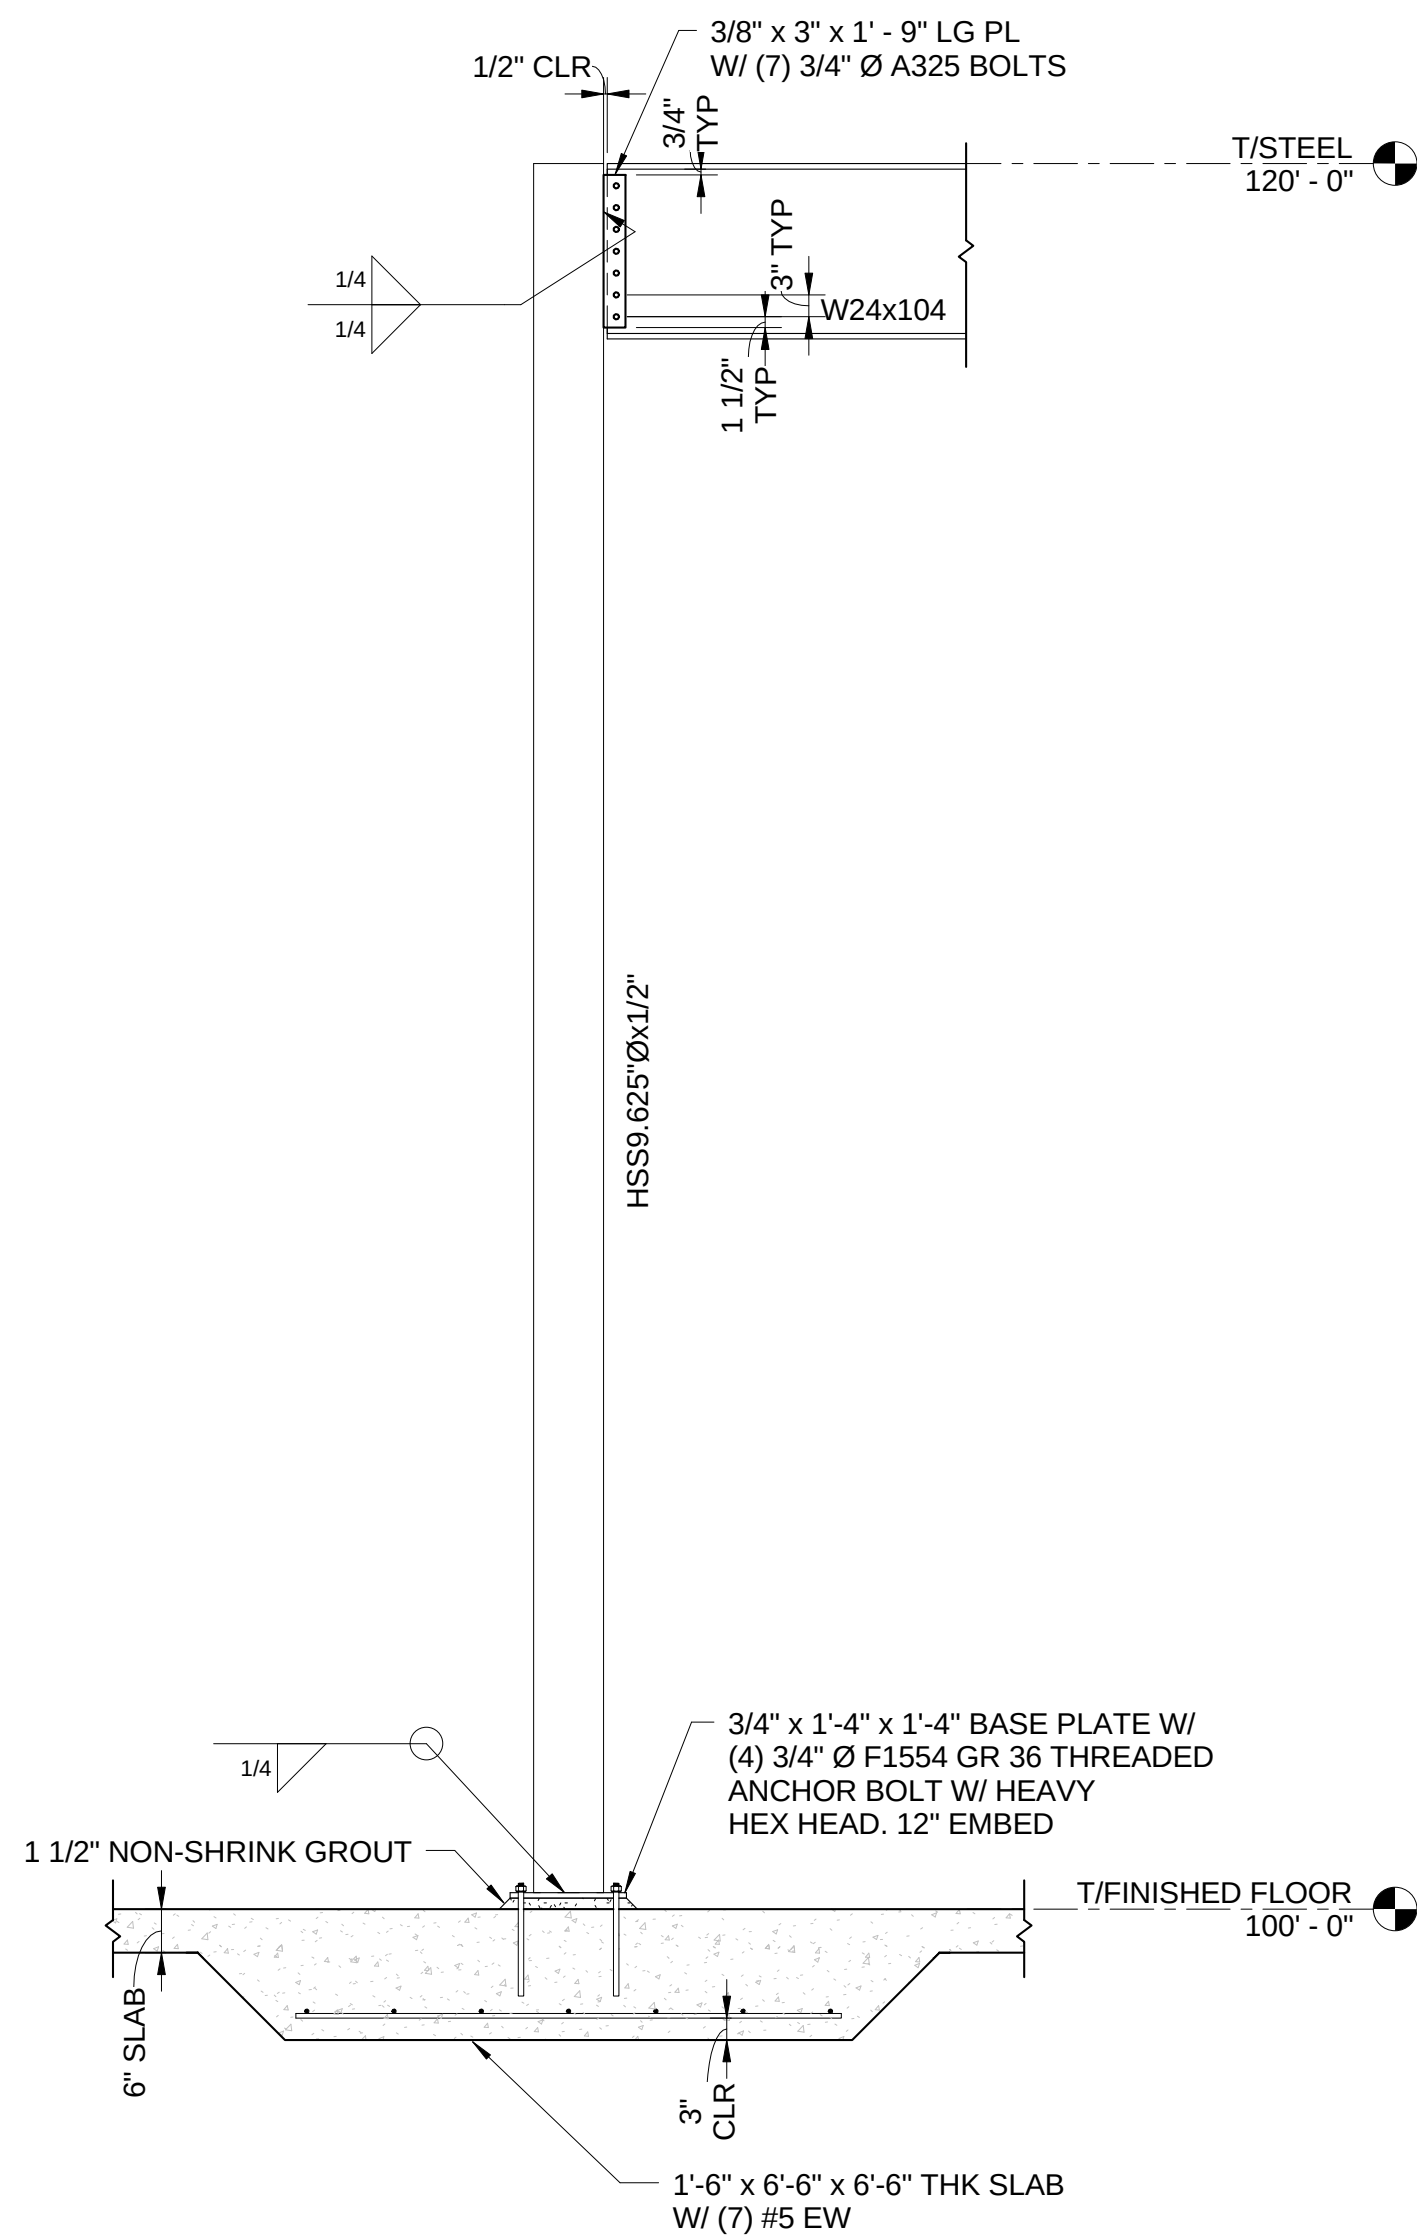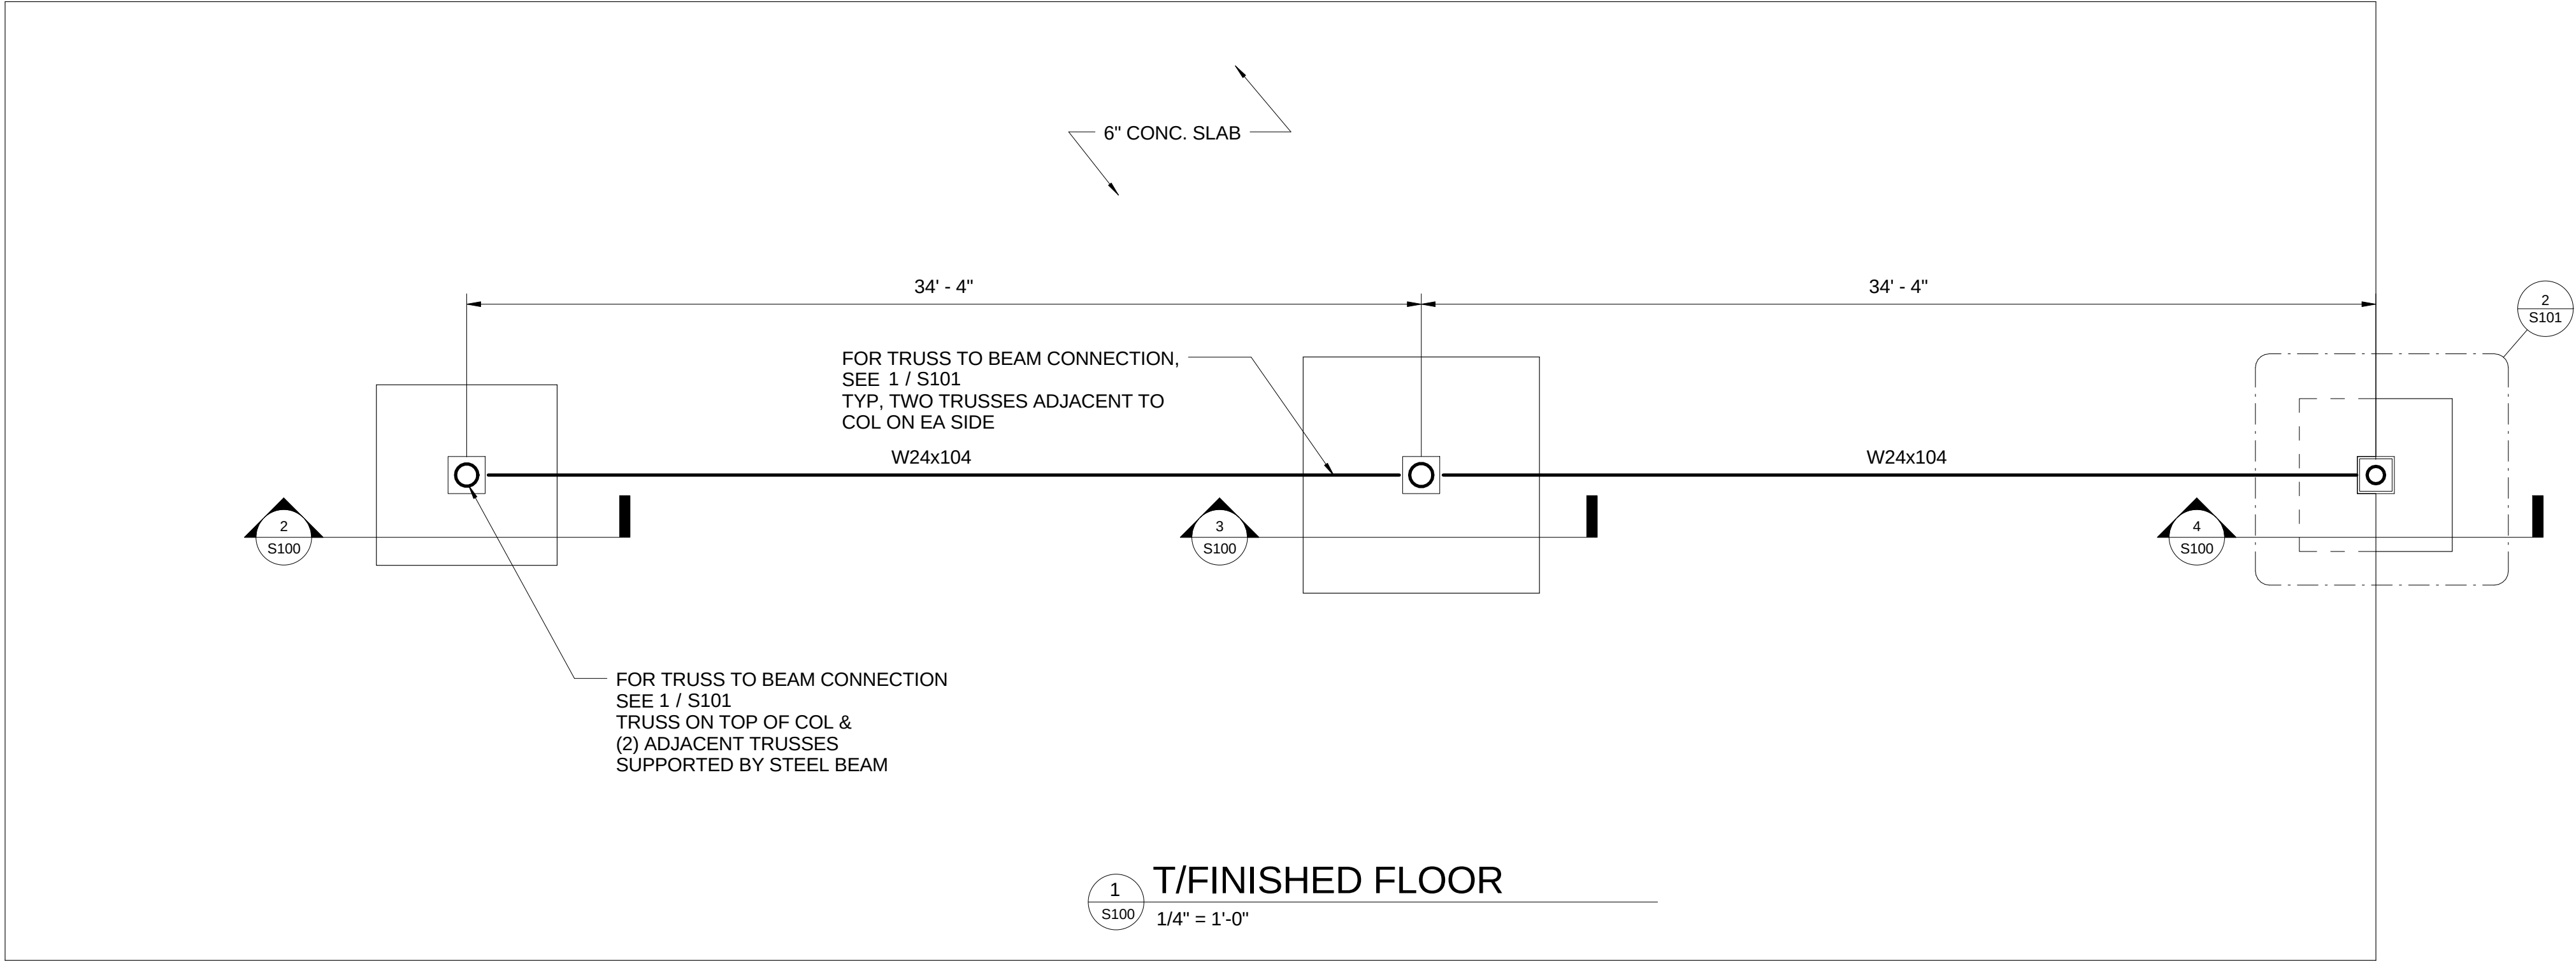

2 SECTION - COLUMN
1/2" = 1'-0"

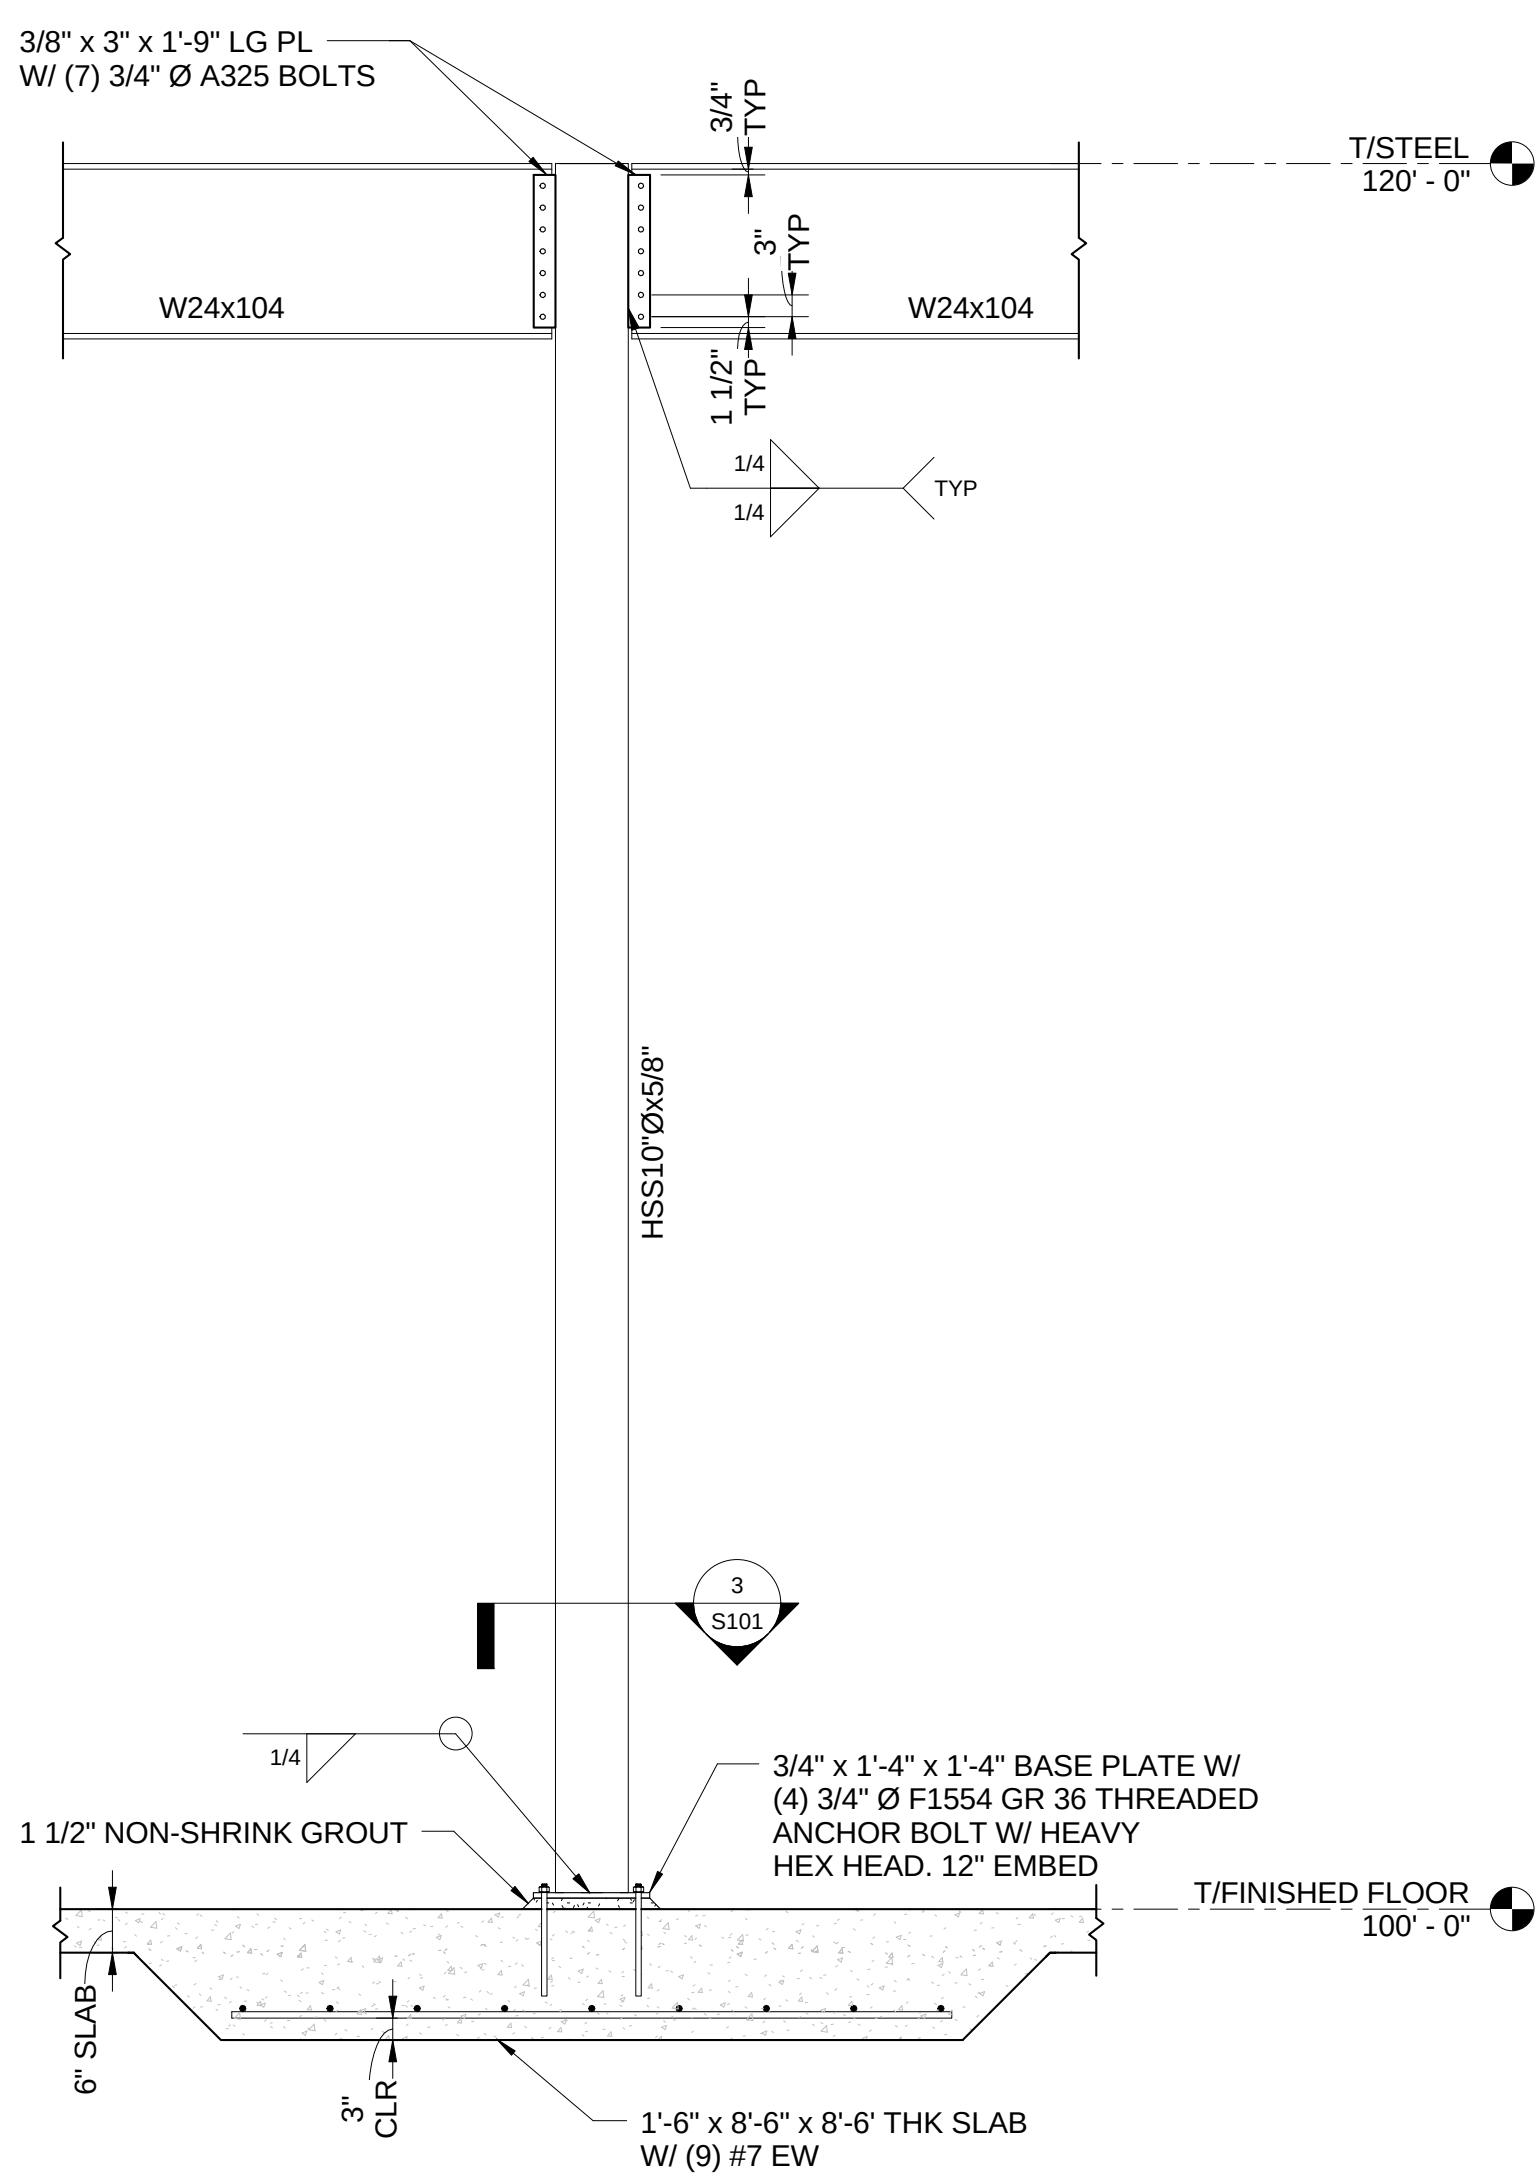

3 SECTION - MIDDLE COLUMN
1/2" = 1'-0"


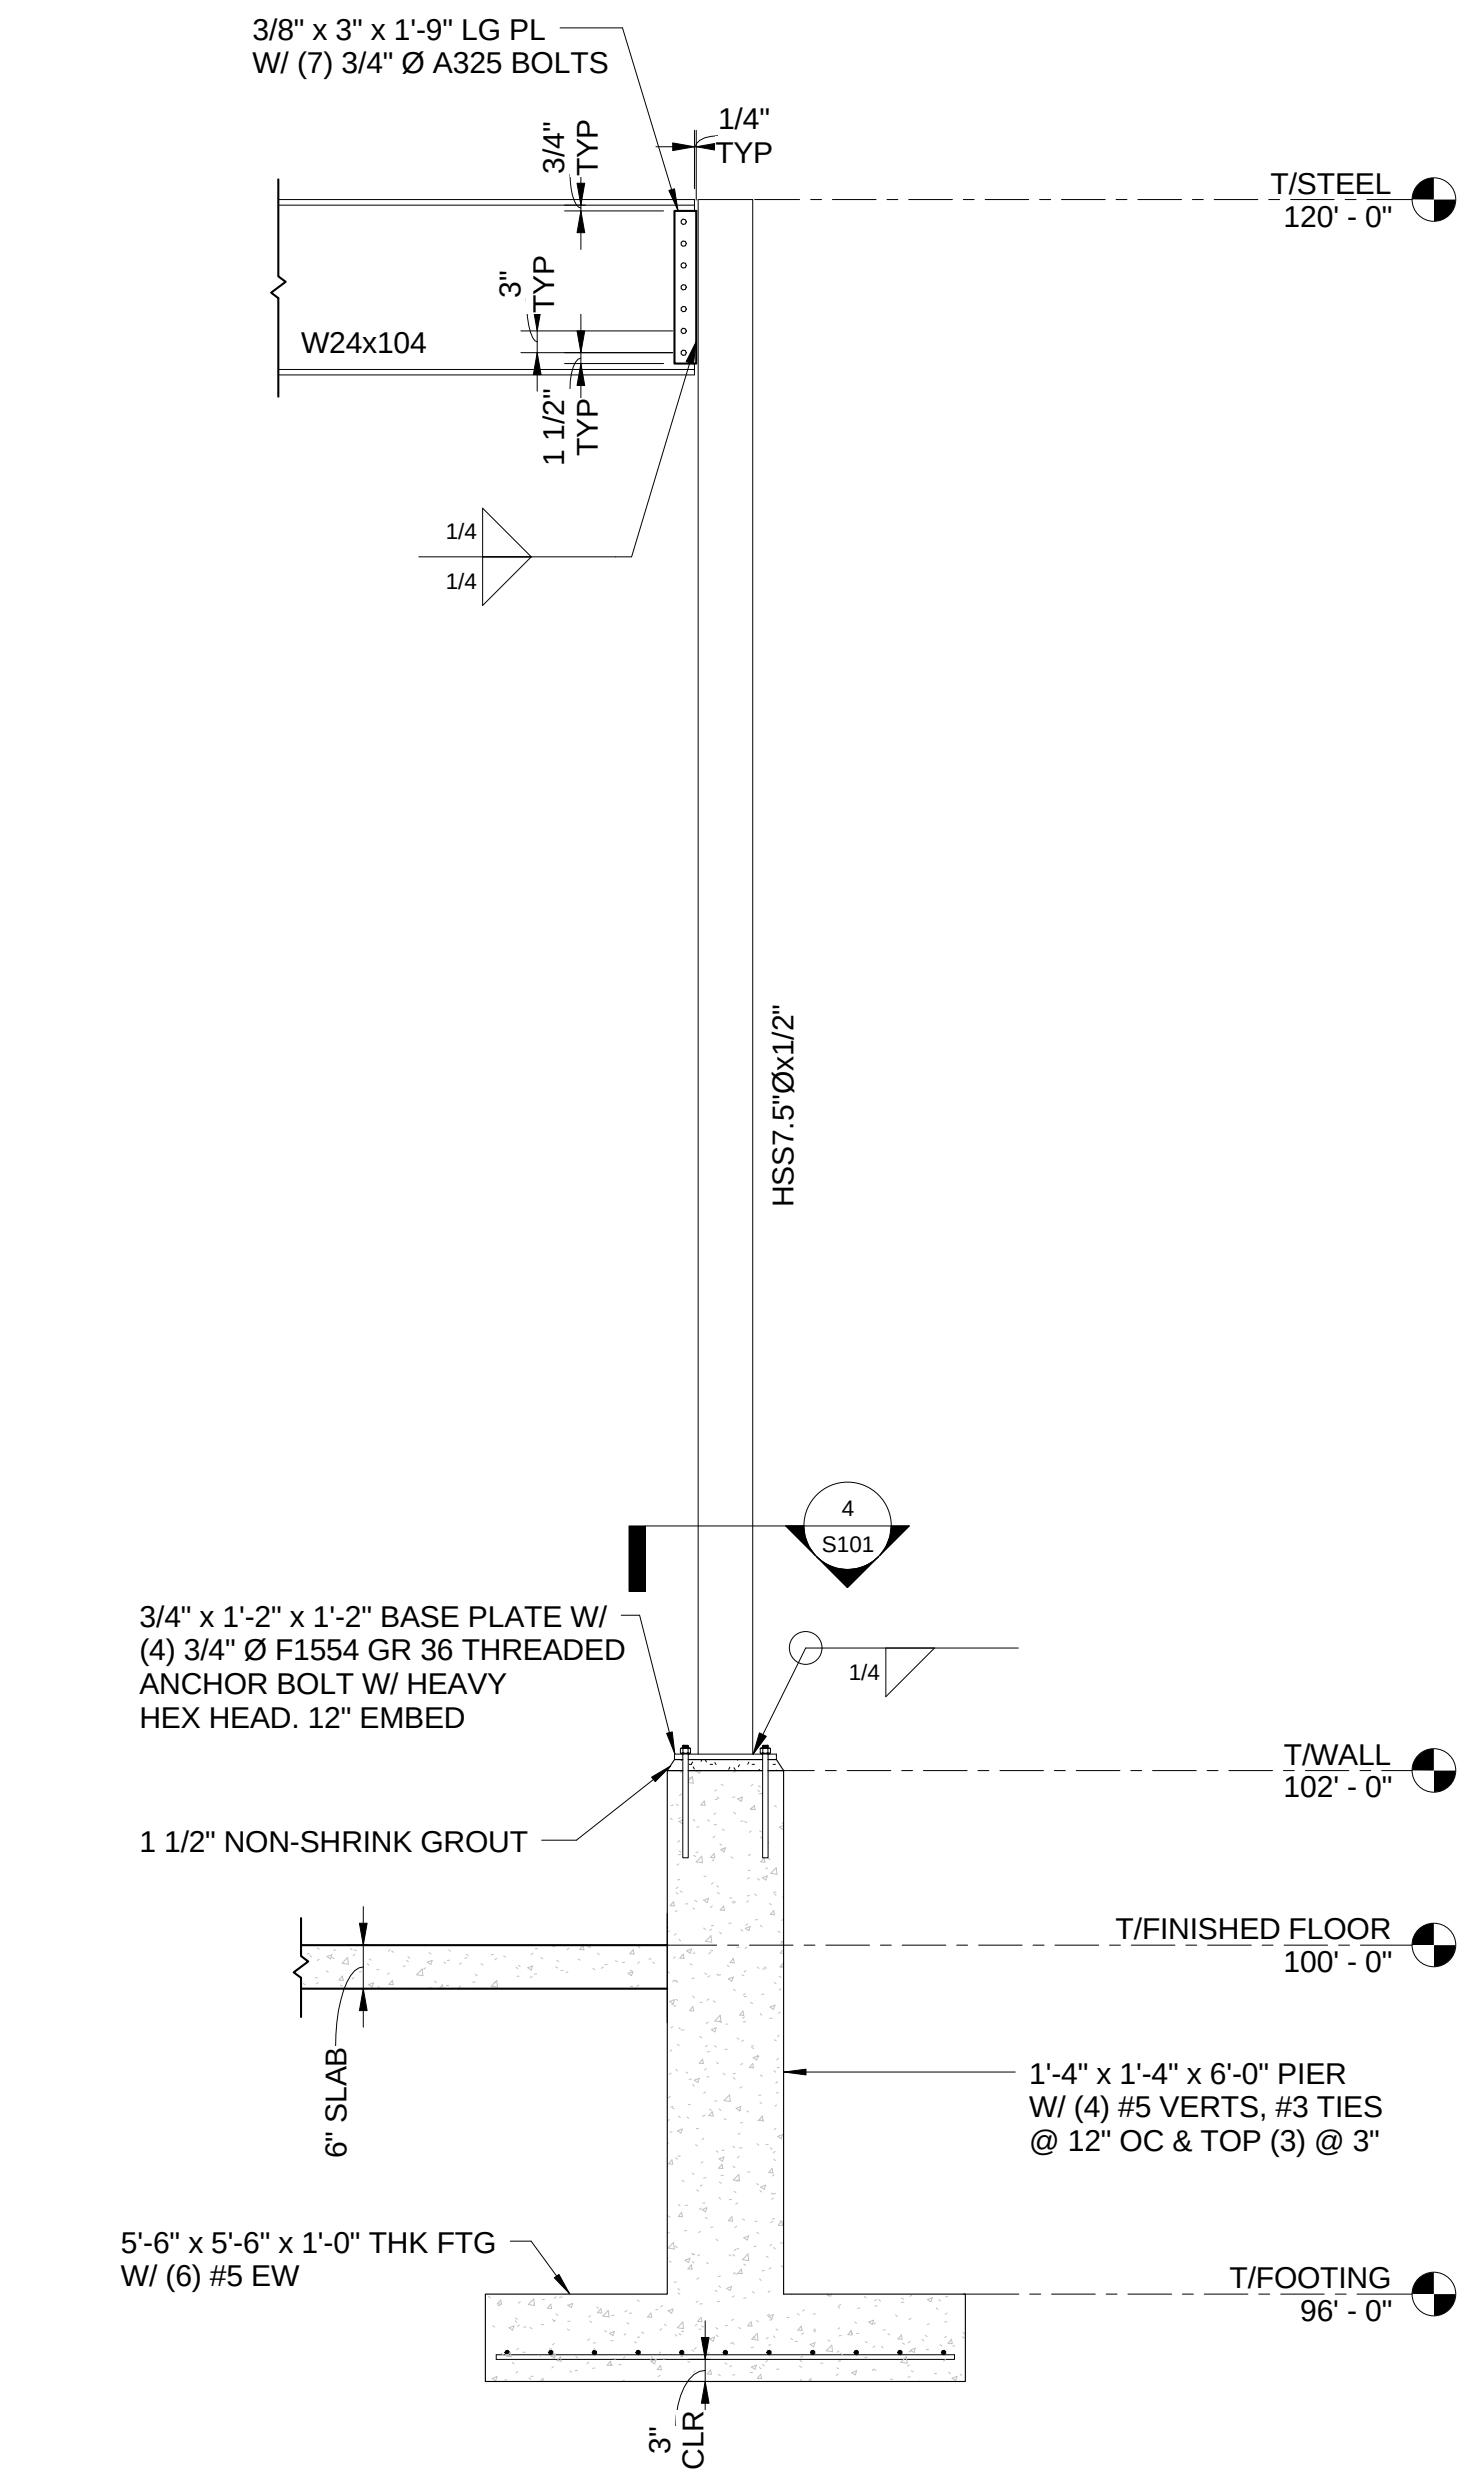


4 SECTION - WALL COLUMN
1/2" = 1'-0"

CLIENT:
BESTIMATE LLC
714 E NINTH ST
MARSHFIELD,
WI 54449


Sheet Title:
FLOOR PLAN

S100

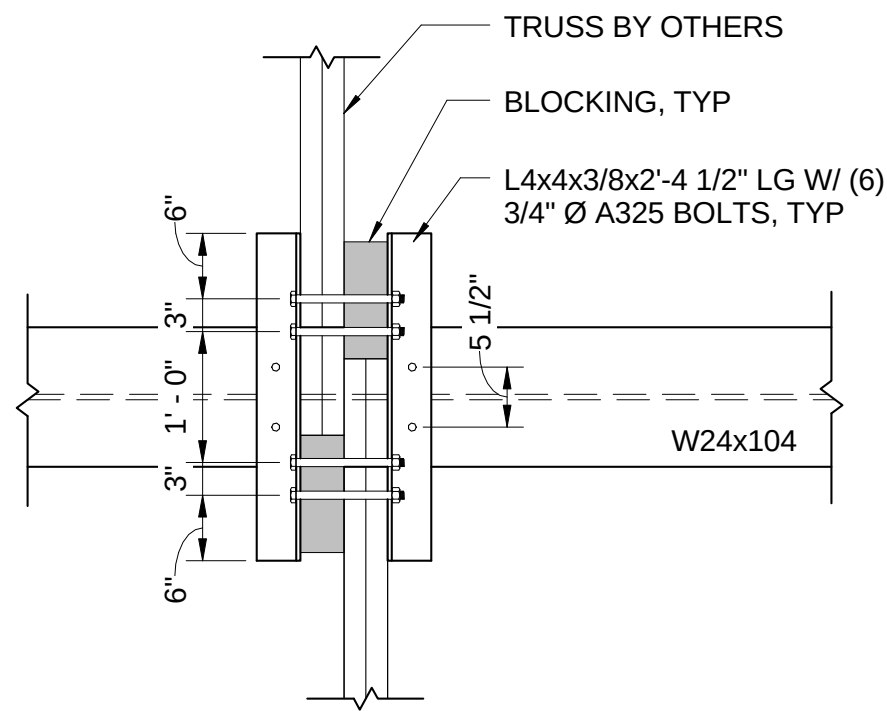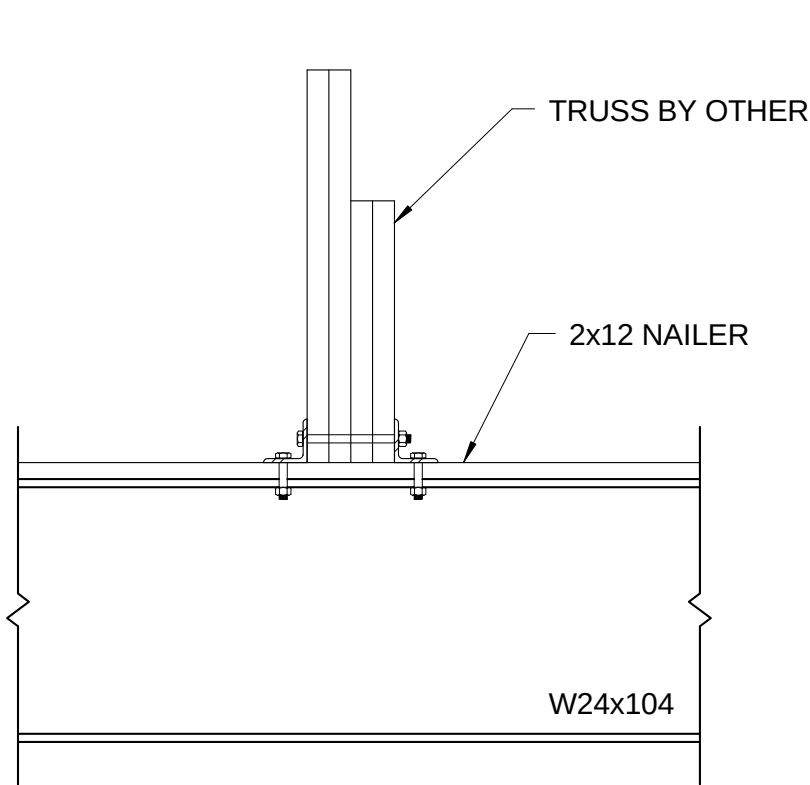


1
S101
3/4" = 1'-0"

DETAIL - TRUSS CONNECTION

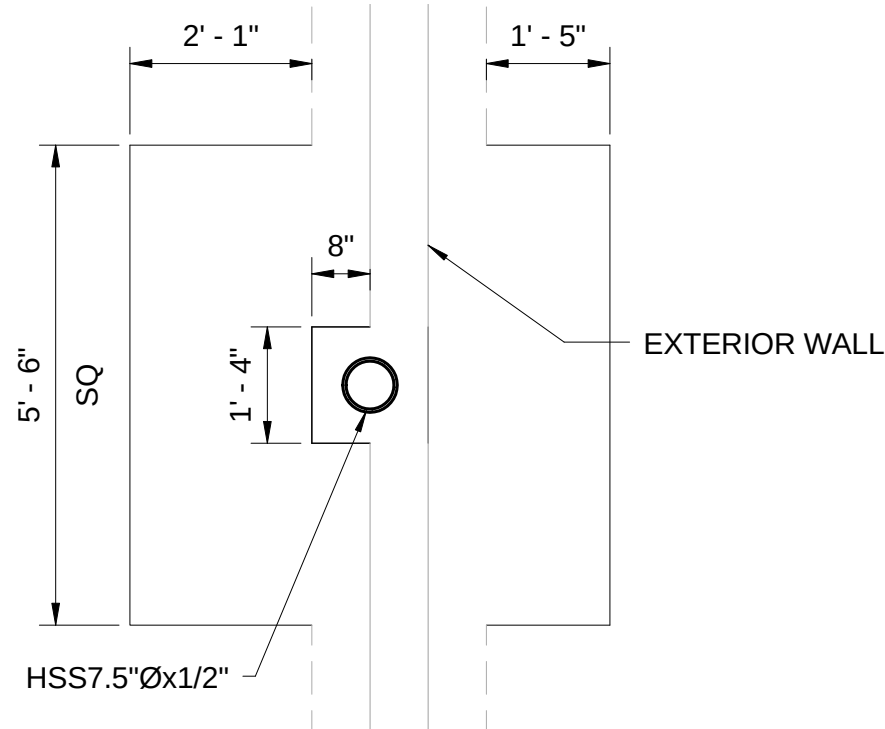


2
S101
1/2" = 1'-0"

DETAIL - EXTERIOR WALL COLUMN

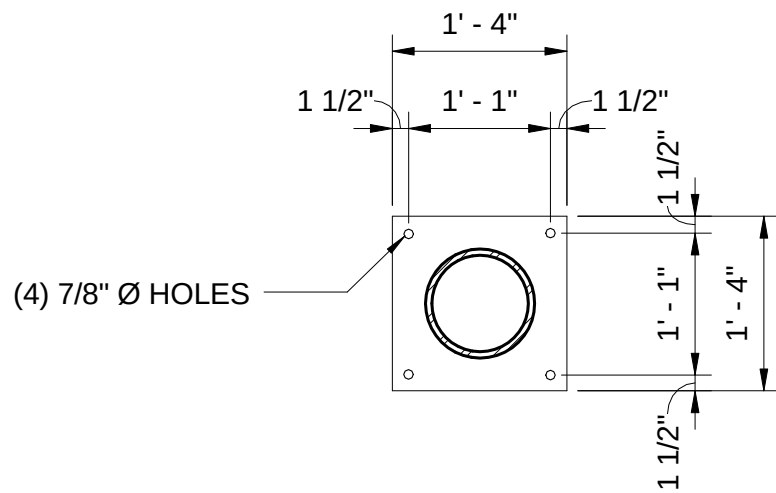

3
S101
3/4" = 1'-0"

DETAIL - BASEPLATE

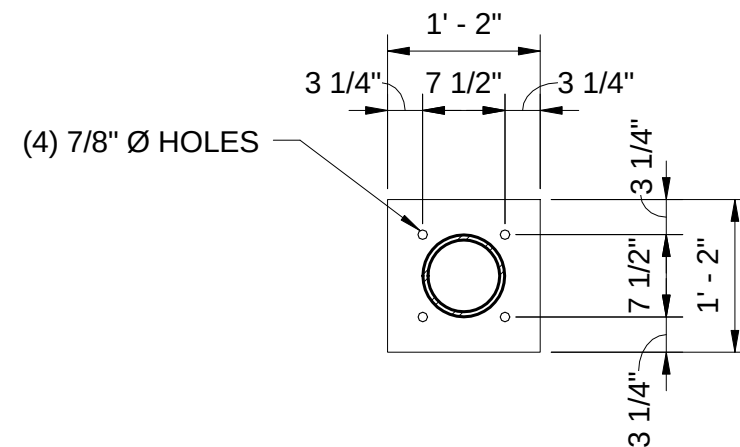

4
S101
3/4" = 1'-0"

DETAIL - WALL COLUMN BASEPLATE

CLIENT:
BESTIMATE LLC
714 E NINTH ST
MARSHFIELD,
WI 54449