




NORTH ELEVATION
SCALE: 1/8"=1'-0"

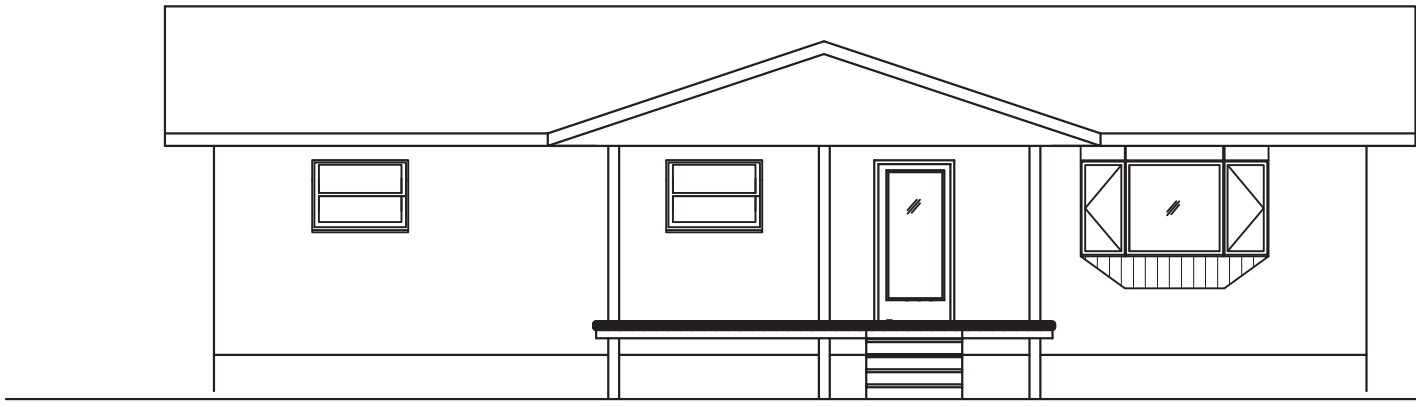


SOUTH ELEVATION
SCALE: 1/8"=1'-0"

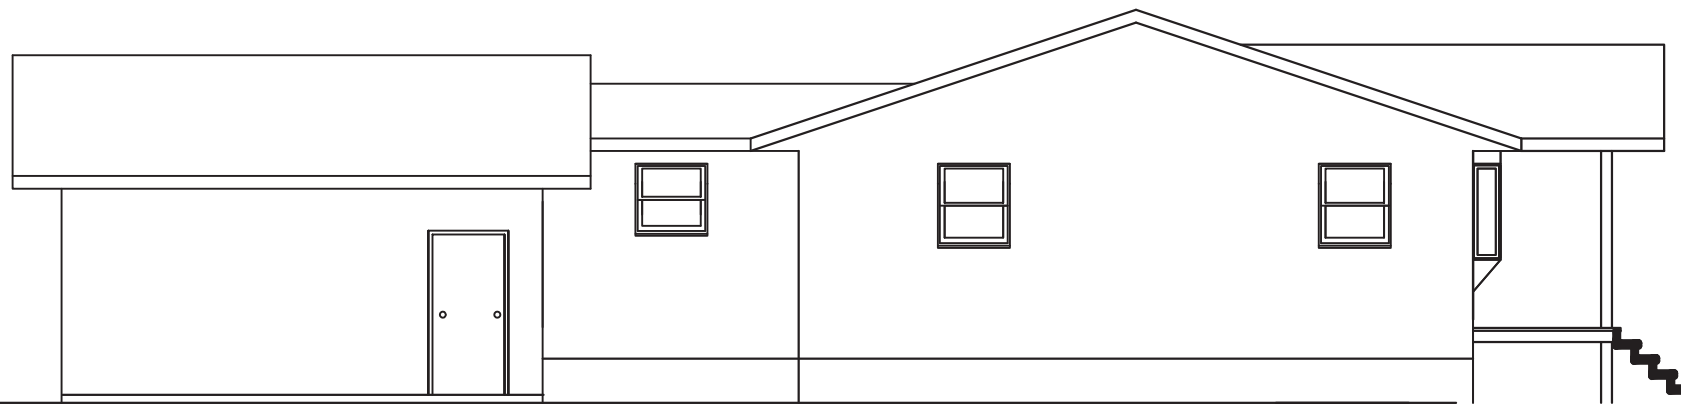


WEST ELEVATION
SCALE: 1/8"=1'-0"

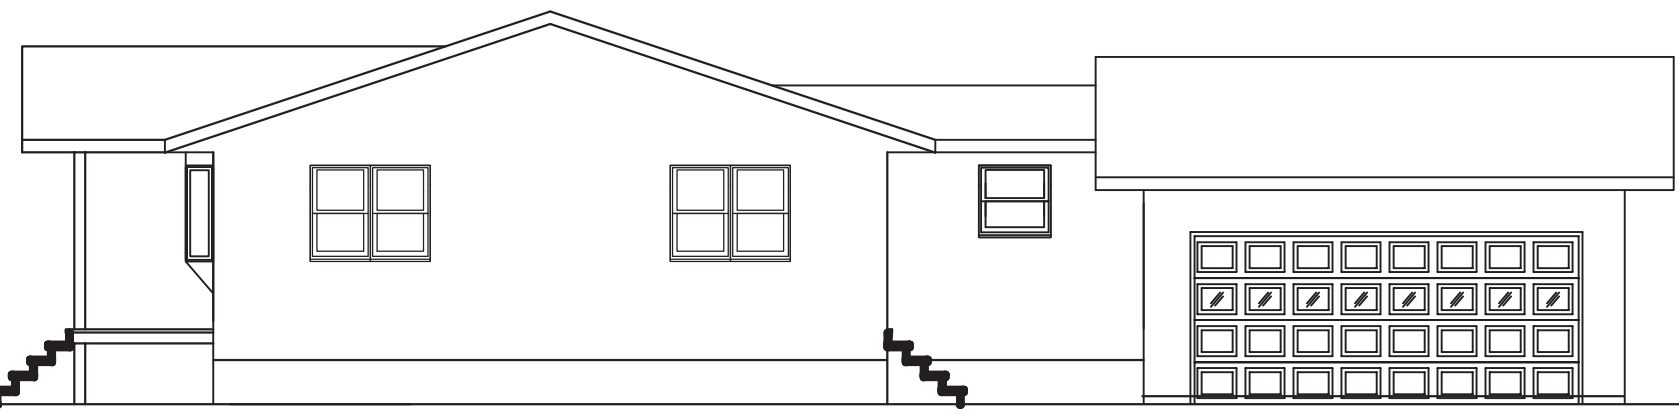


EAST ELEVATION
SCALE: 1/8"=1'-0"

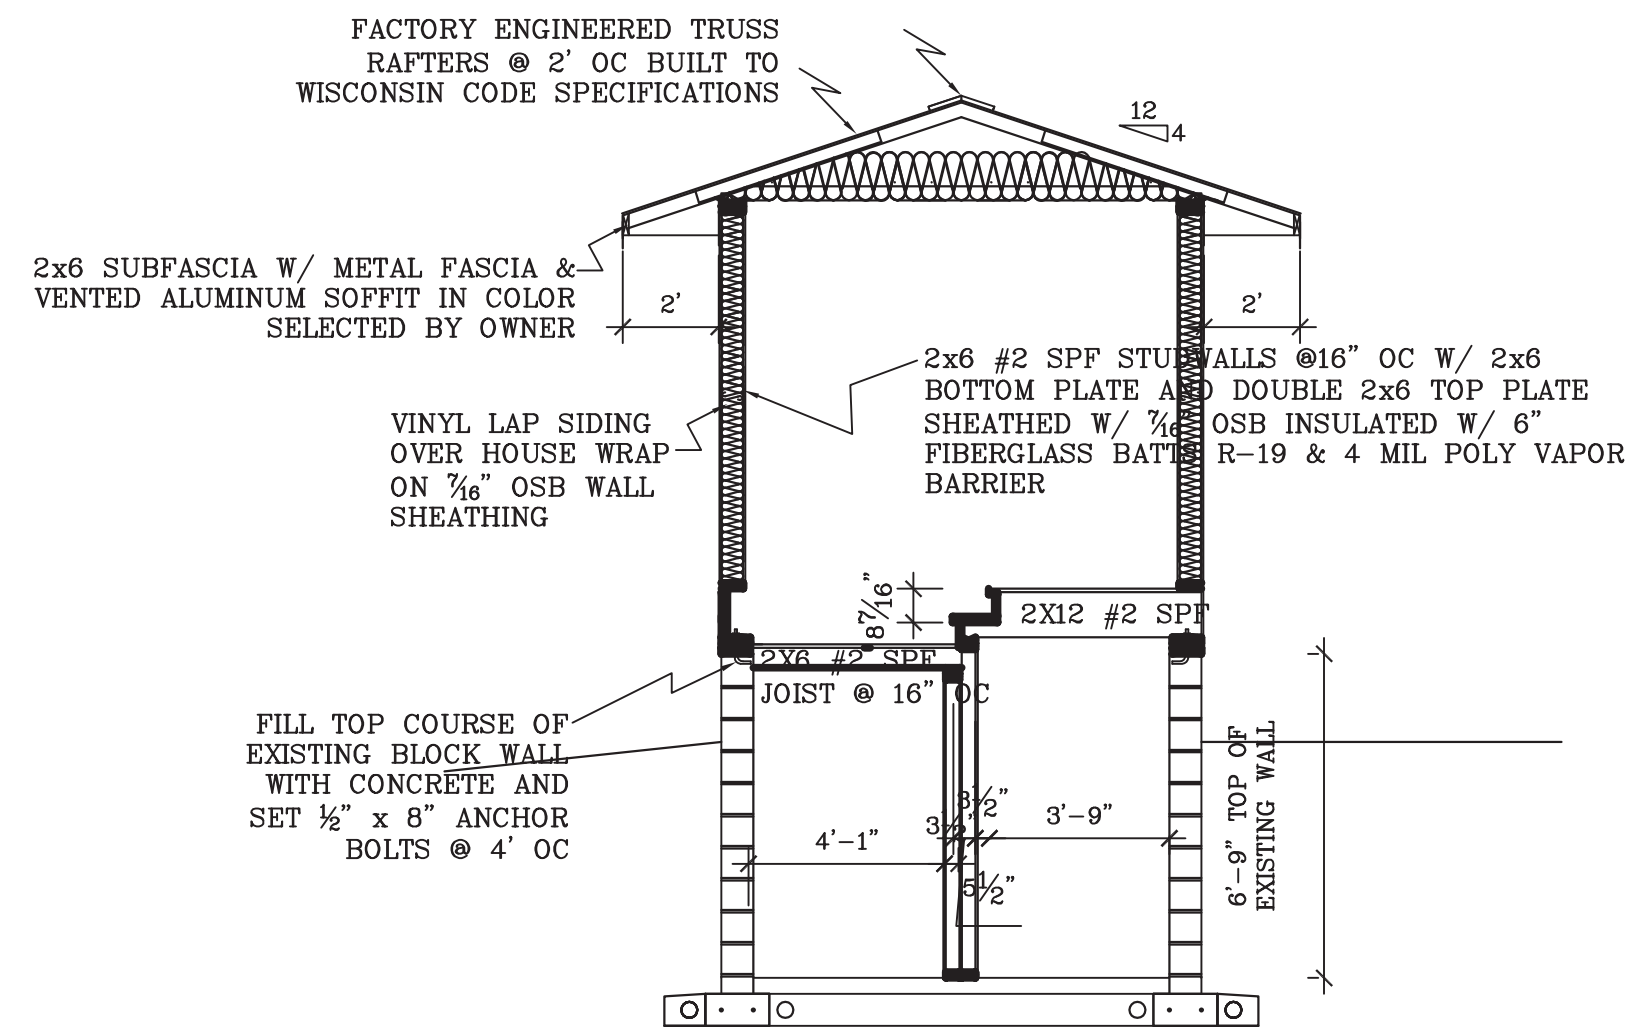


CROSS SECTION D-D
SCALE: 1/4" = 1'-0"

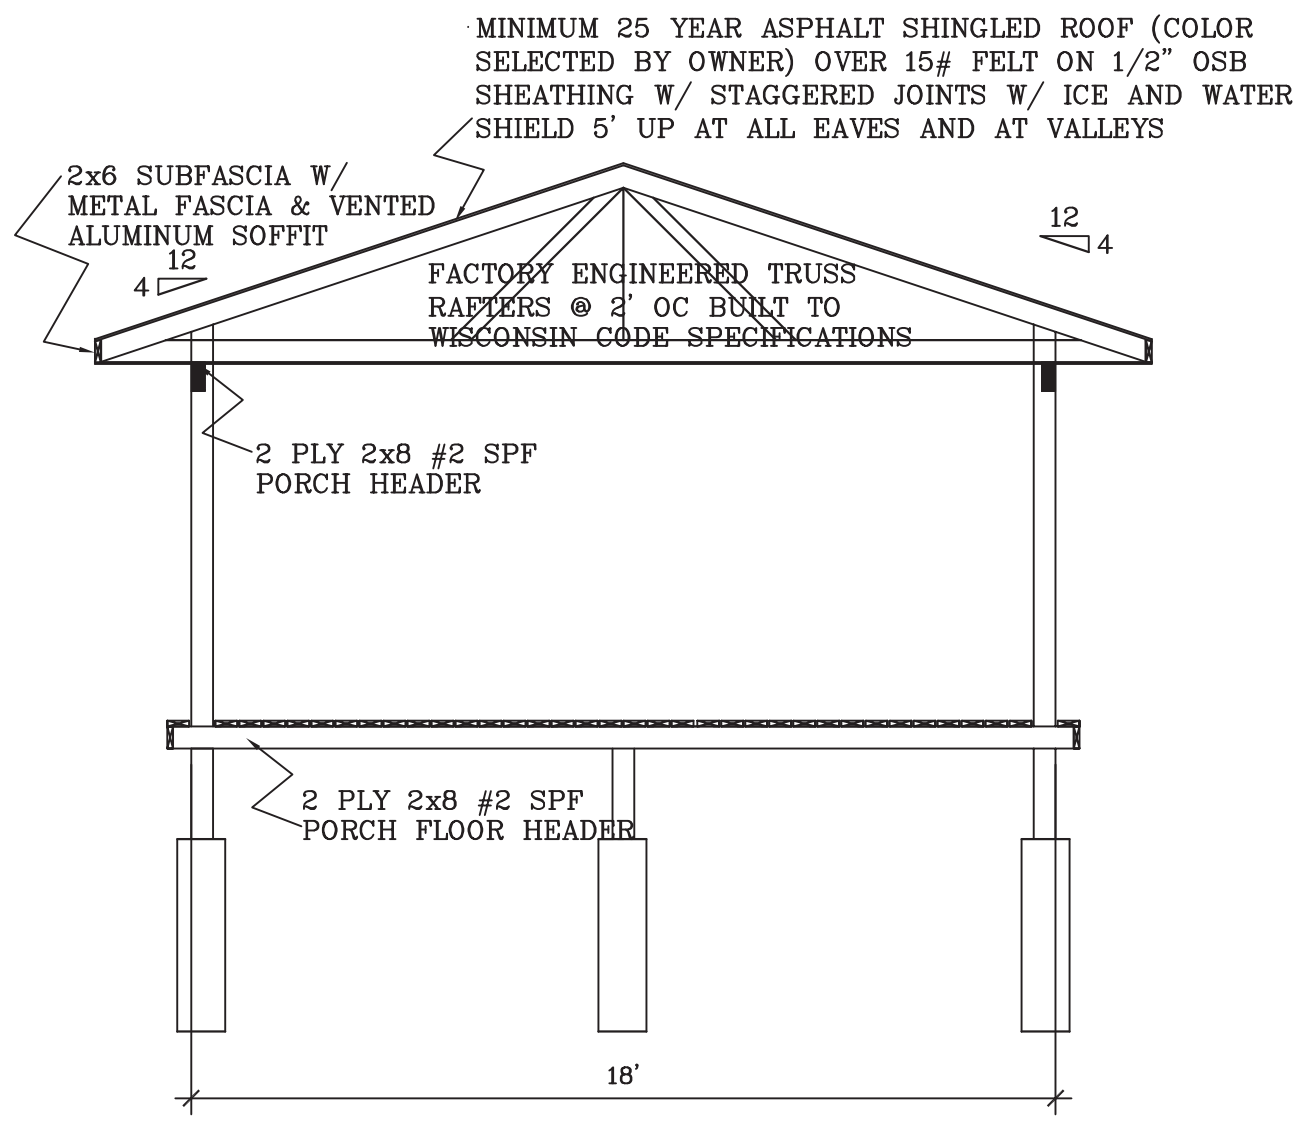

CROSS SECTION B-B
SCALE: 1/4" = 1'-0"

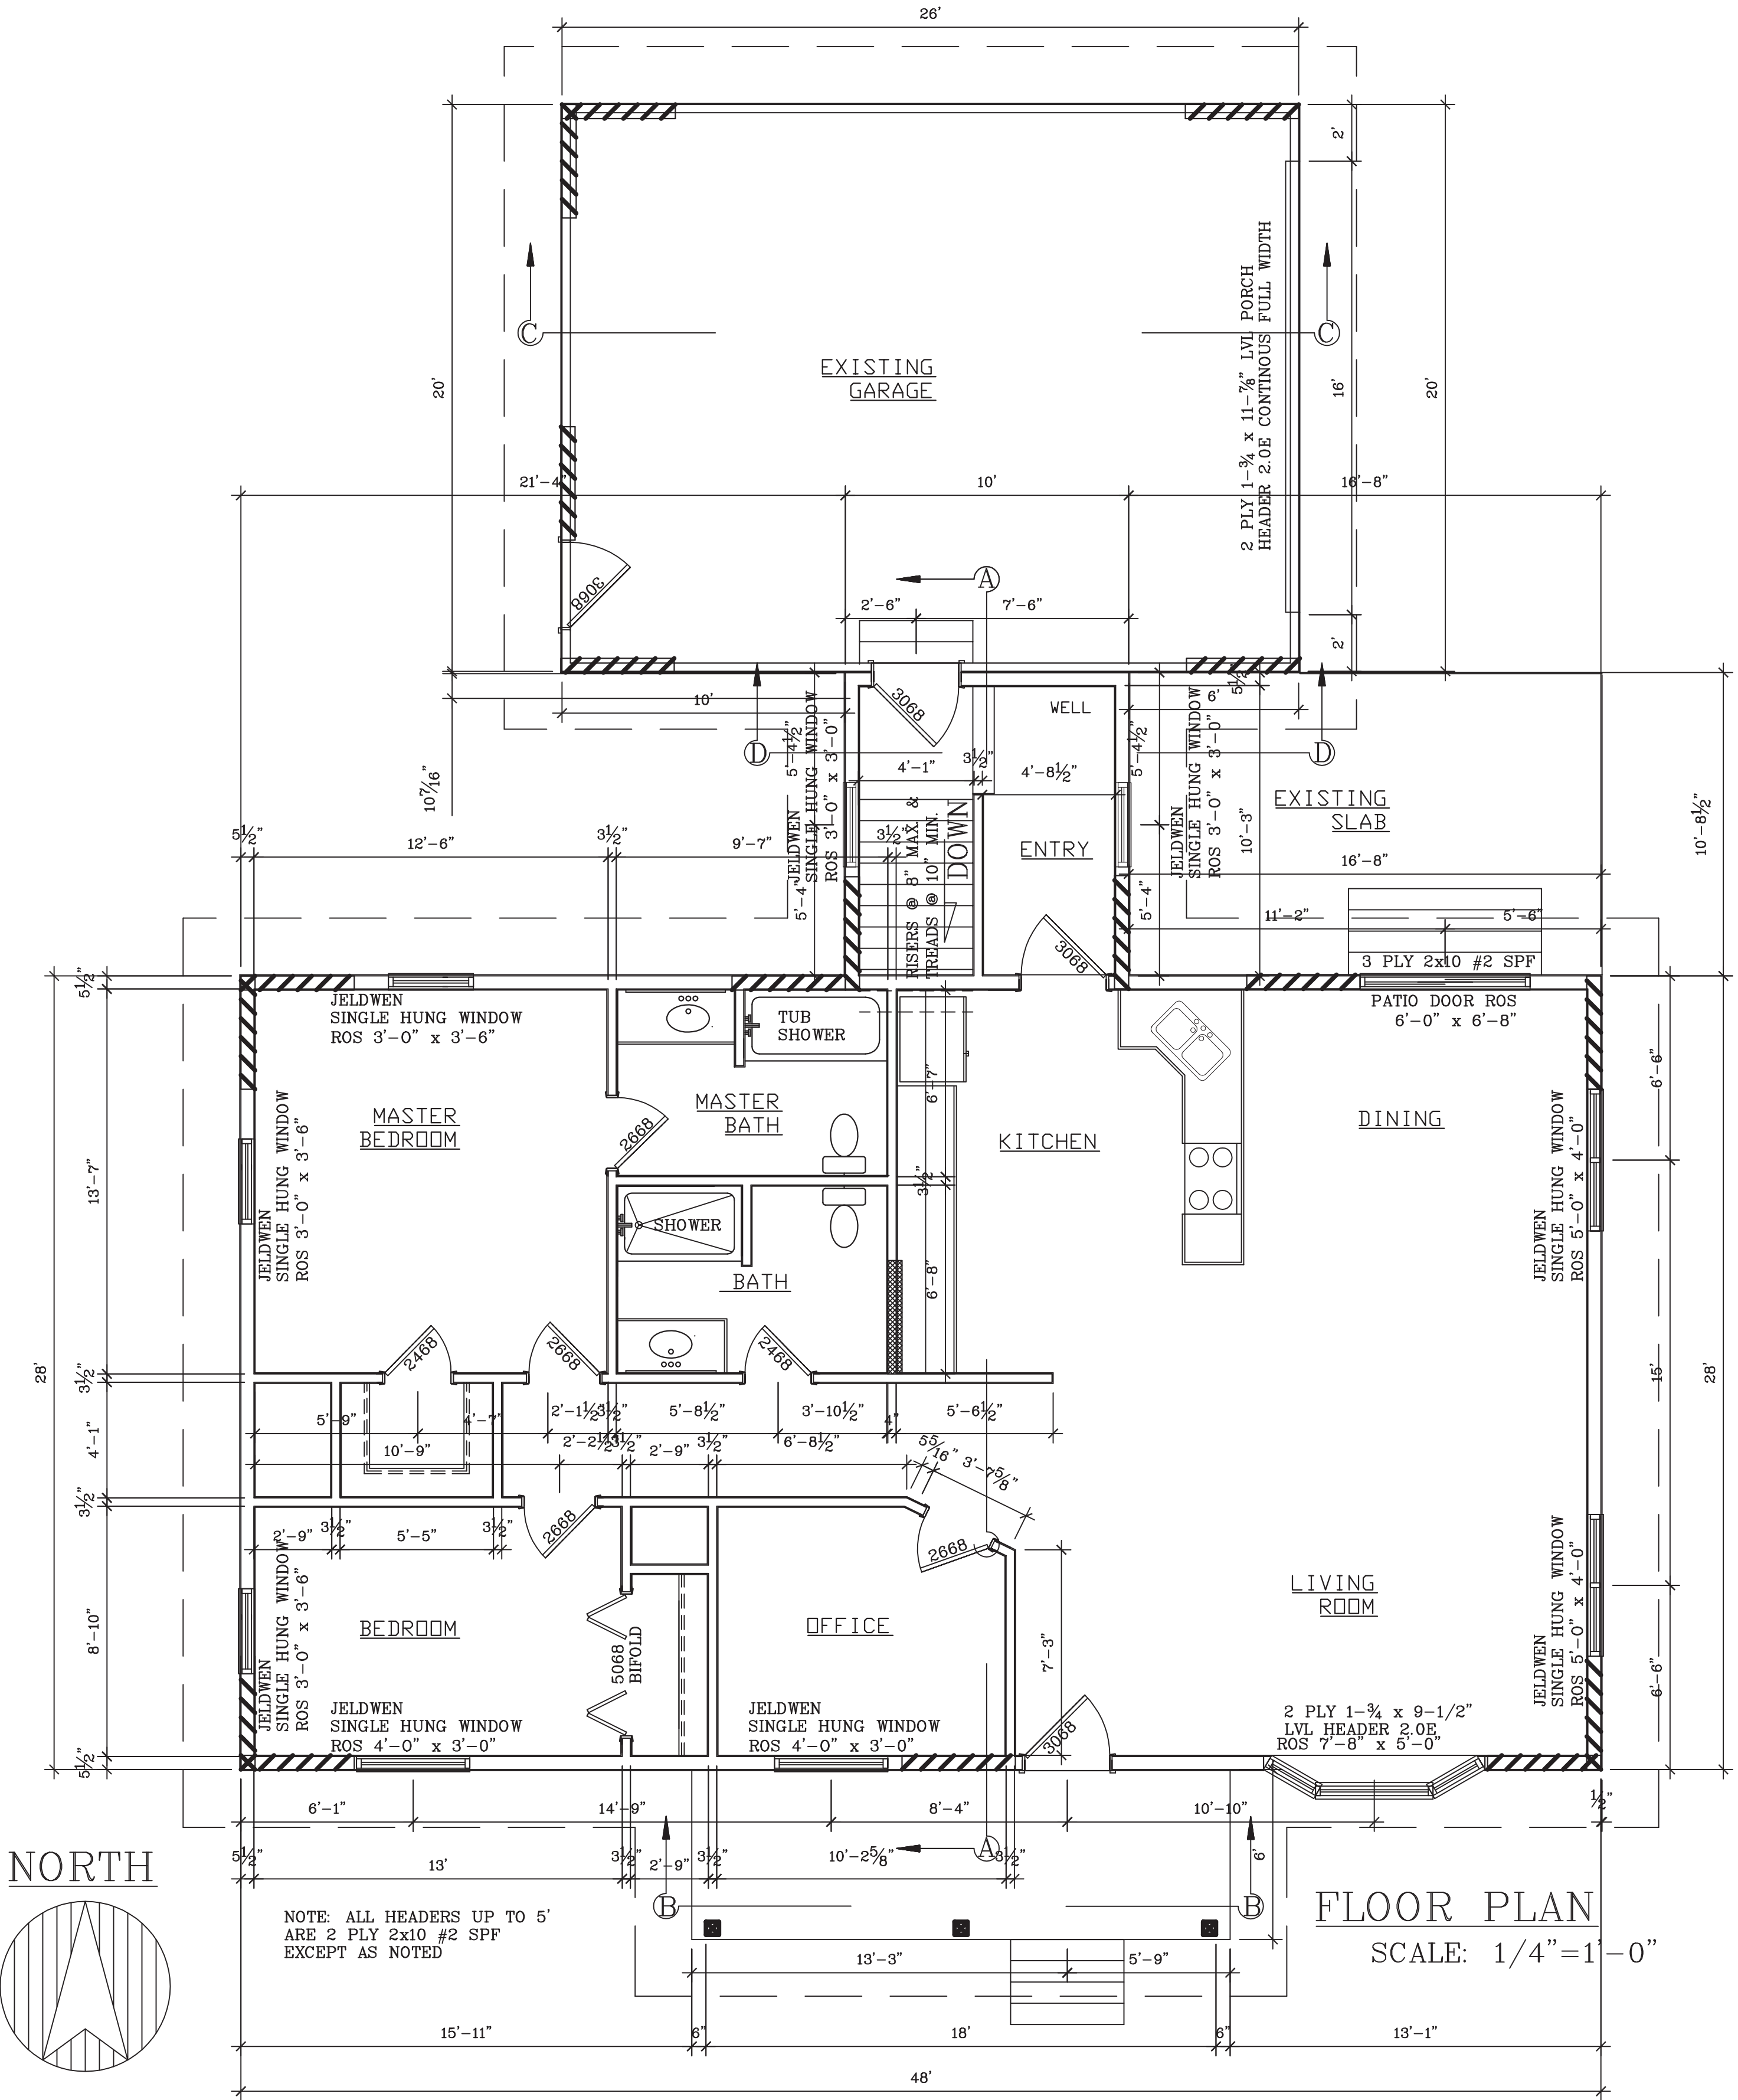

NORTH

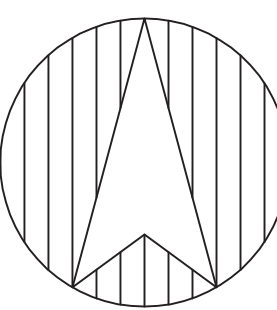

WALL BRACING

NOTE: ALL WALL SHEATHING IS 7/16" OSB


	4' OF WOOD STRUCTURAL PANEL SHEATHING - PANELS NOT TO EXCEED 12.5' FROM THE CORNER AND 25' OC
	CONTINUOUSLY- SHEATHED PER s. COMM 21.25(9)(c) 5., FIG 21.25-K, W/ 2' RETURN-(per Table 21.25-H > 16% and per 6:1 ratio)
	CONTINUOUSLY- SHEATHED PER s. COMM 21.25(9)(c) 2.83, W/ 2' RETURN-(per Table 21.25-H > 16% and per Table 21.25-J)
	4' OF GYPSUM WALLBOARD APPLIED TO BOTH SIDES OF WALL- 35' OC- SEE NOTE 1 FOR DETAIL


KEY TO DRAWINGS

PAGE	DESCRIPTION
A1 OF 2	FLOOR PLAN, FOUNDATION PLAN
A2 OF 2	CROSS SECTIONS, ELEVATIONS, DETAILS


PROPOSED NEW HOME FOR
HANSON CONSTRUCTION-

BESTIMATE LLC
http://bestimatellc.com
714 E Ninth St
Marshfield, WI 54449


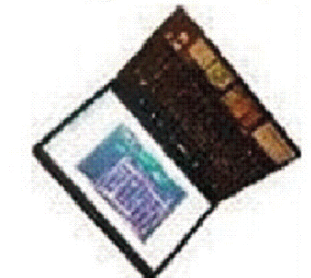


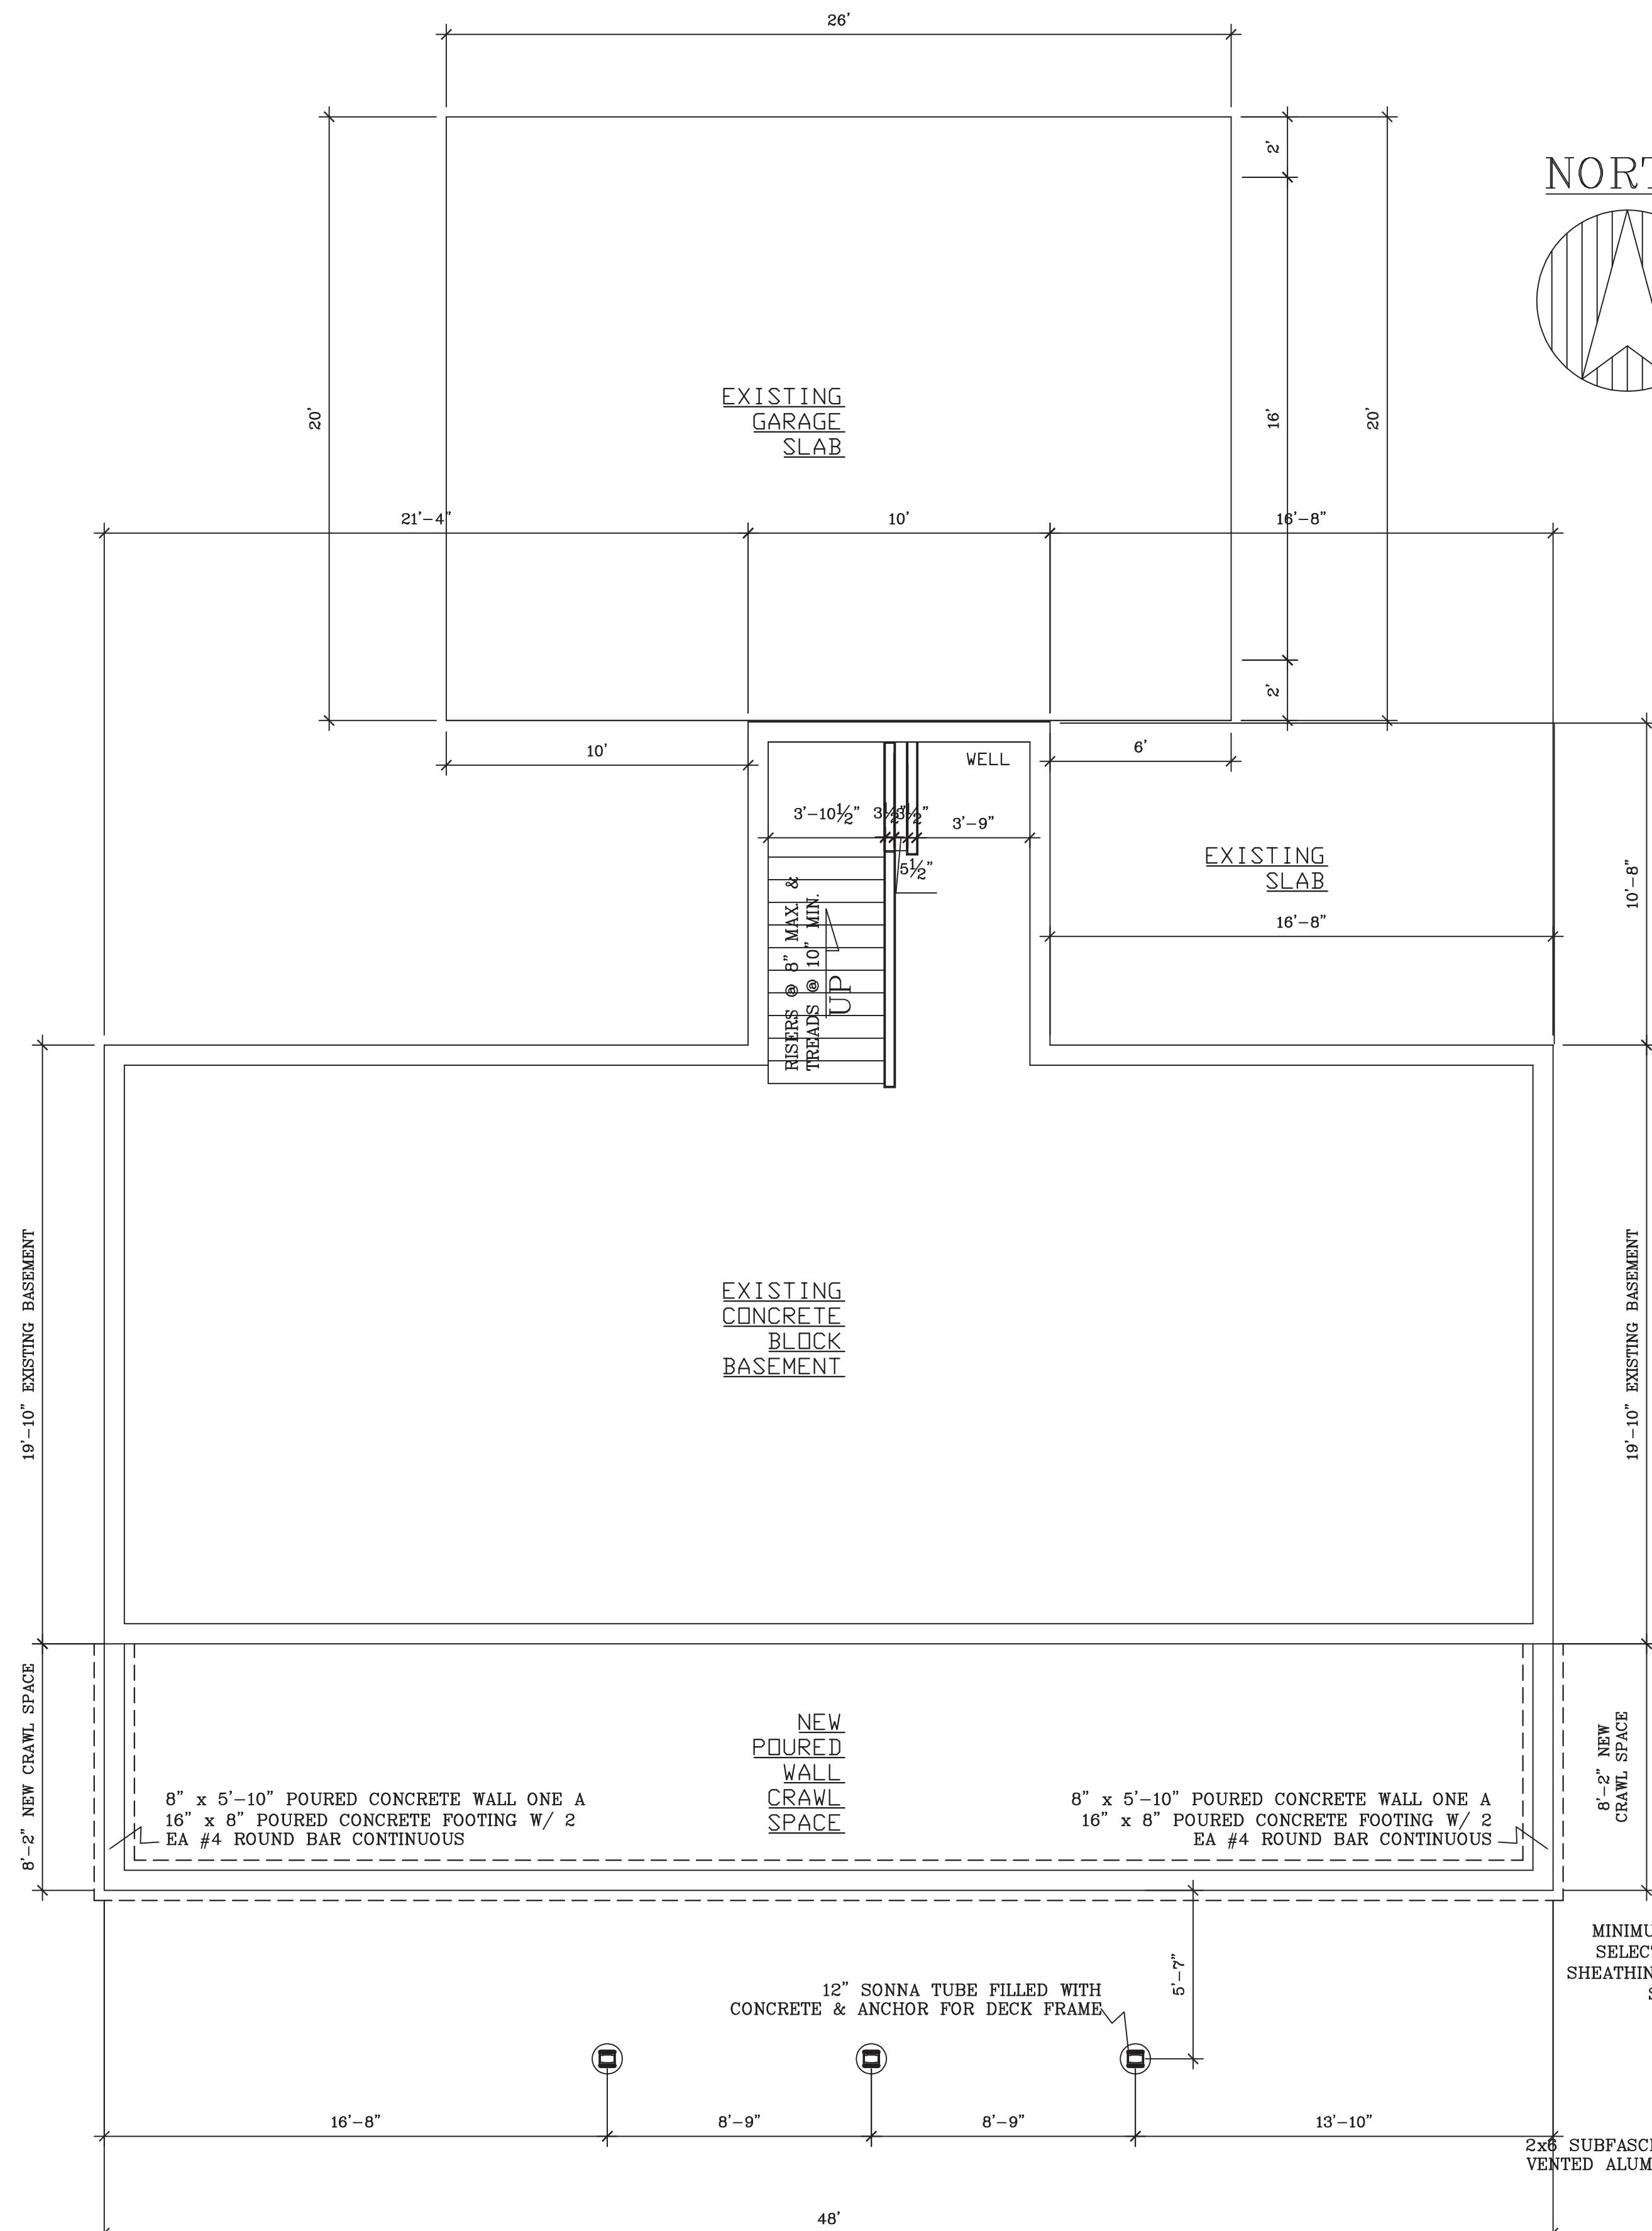

FOUNDATION PLAN
SCALE: 1/4" = 1'-0"

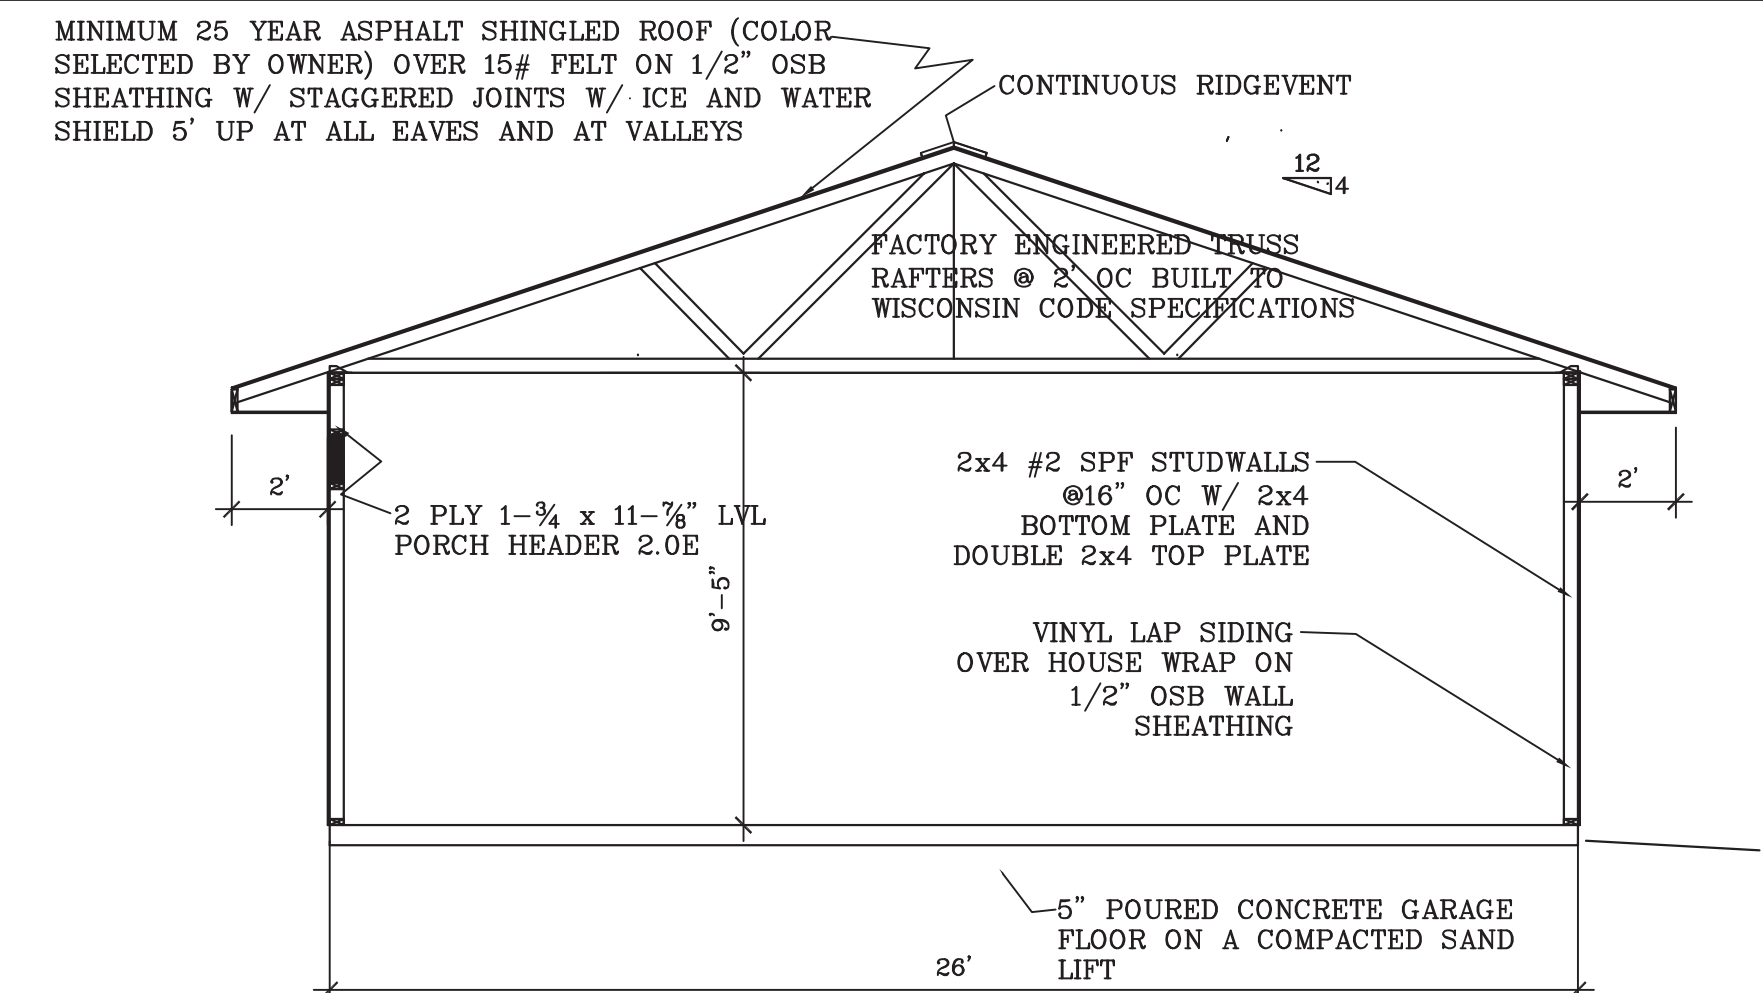

CROSS SECTION C-C
SCALE: 1/4" = 1'-0"

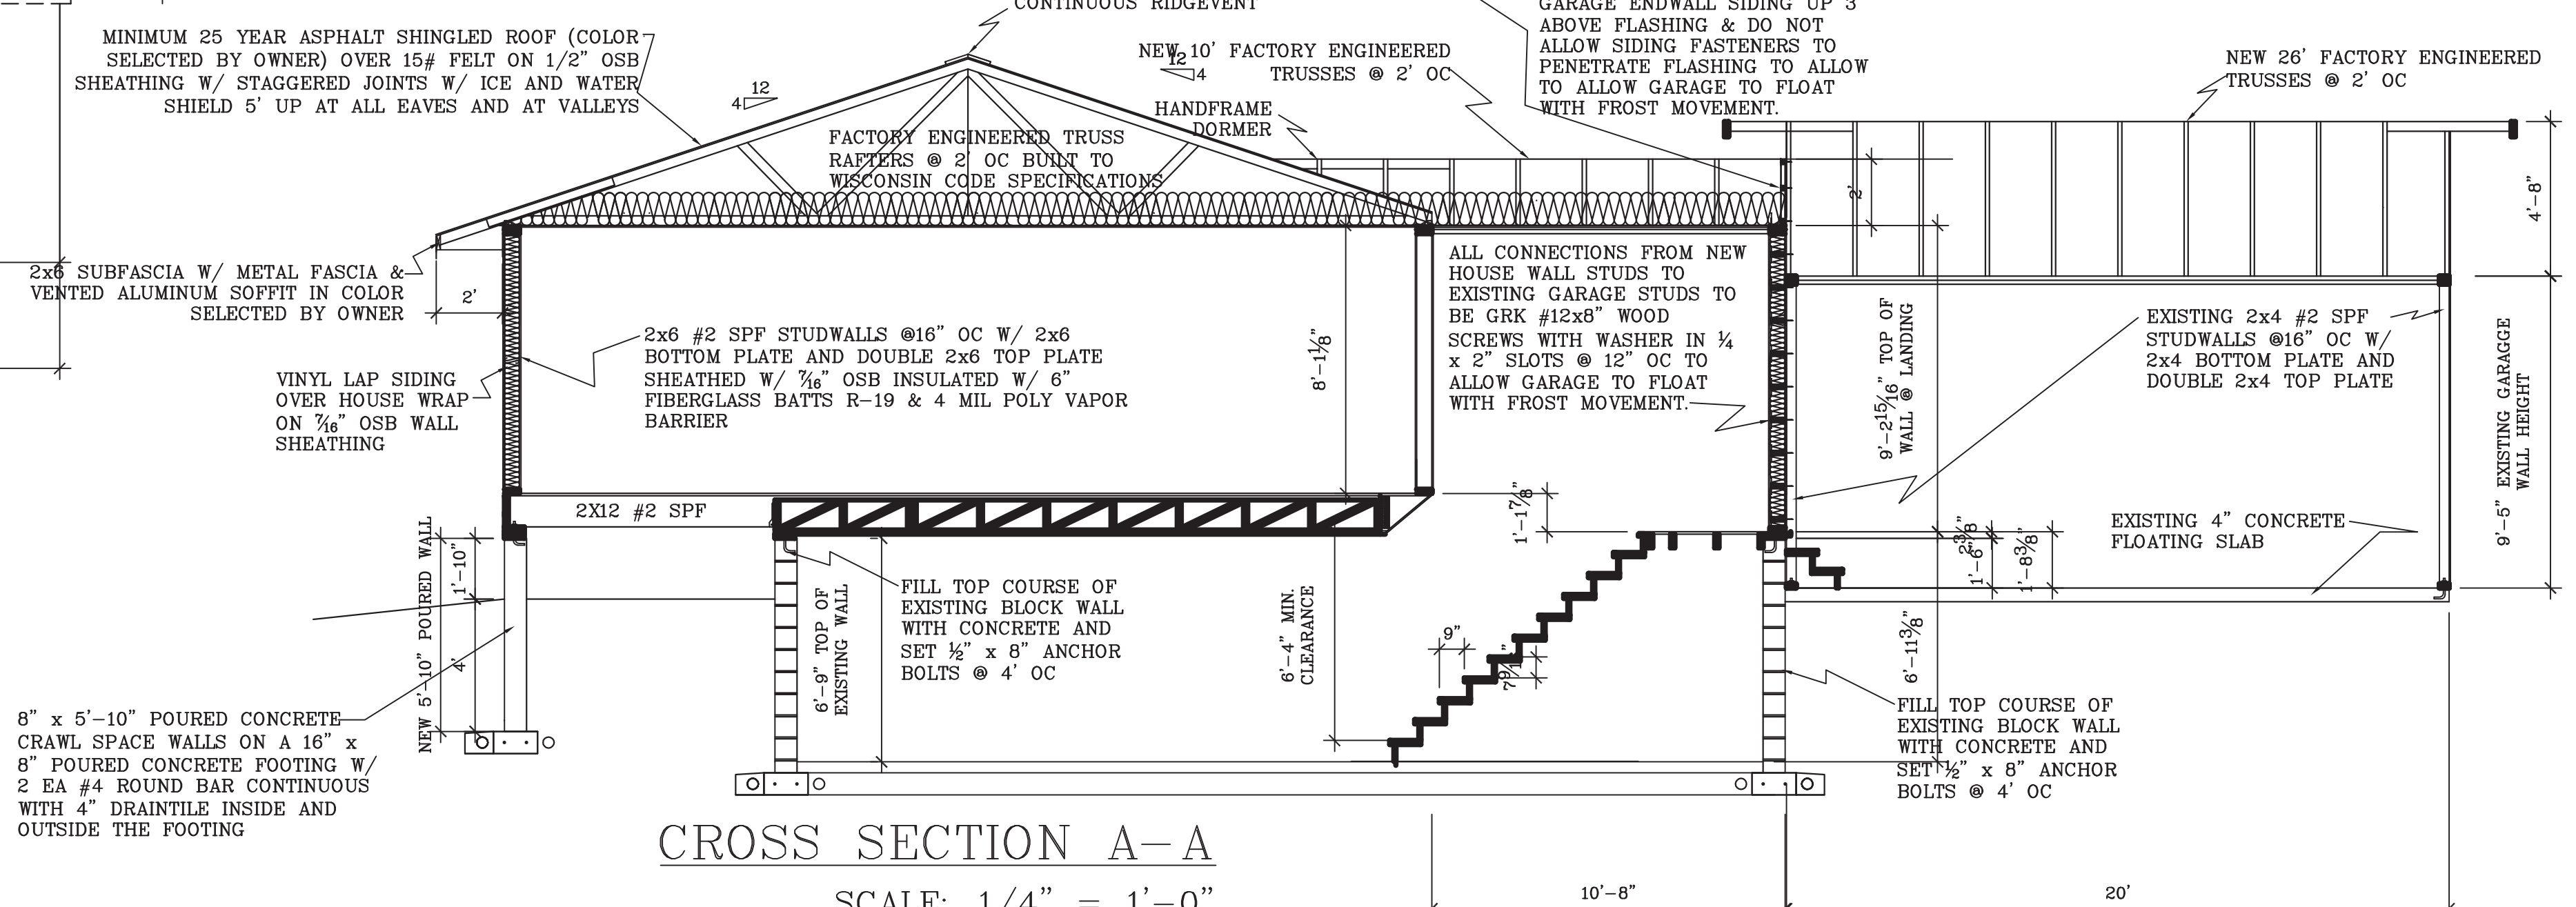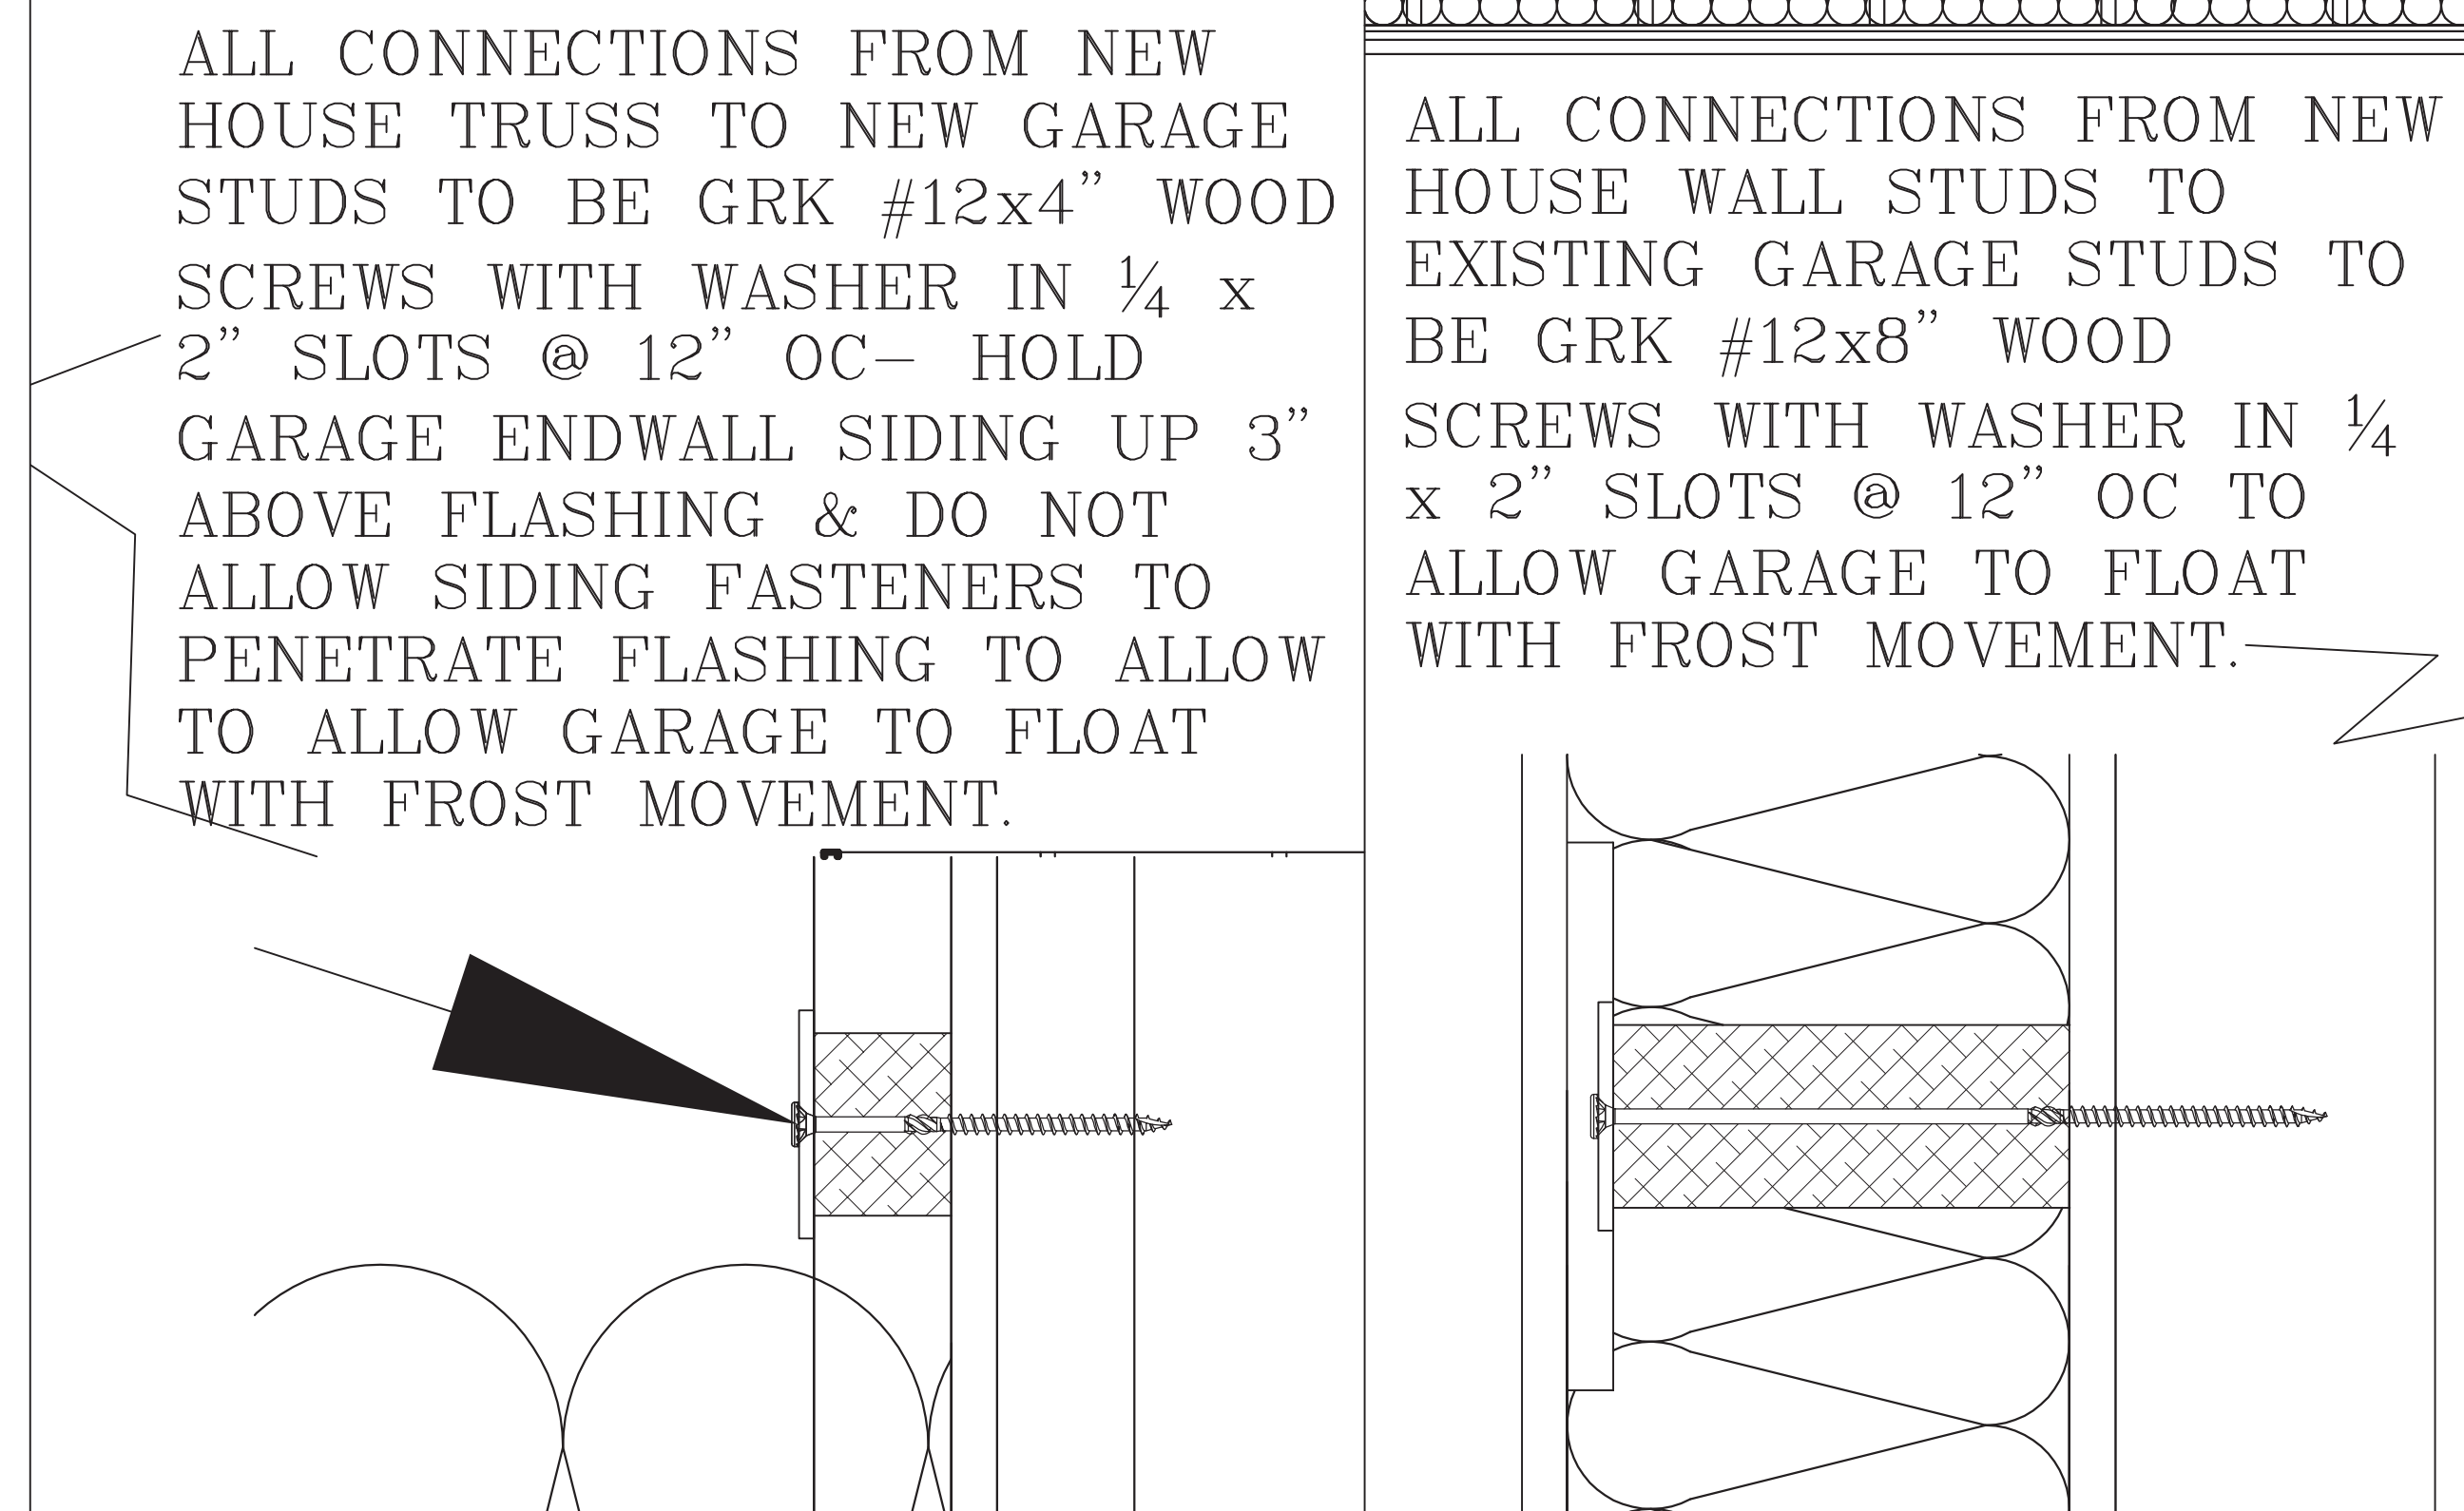

CROSS SECTION A-A
SCALE: 1/4" = 1'-0"

SCALE: Noted	DATE: 6/8/11	NAME: BL	DWG. NO: 12-116	CAD FILE:	REVISED:
					0

PROPOSED NEW HOME FOR
HANSON CONSTRUCTION-

BESTIMATE LLC
http://bestimatec.com
714 E Ninth St
Marshfield, WI 54449
bob@bestimatec.com
715-506-0040

PAGE NO:
A2 of 2