



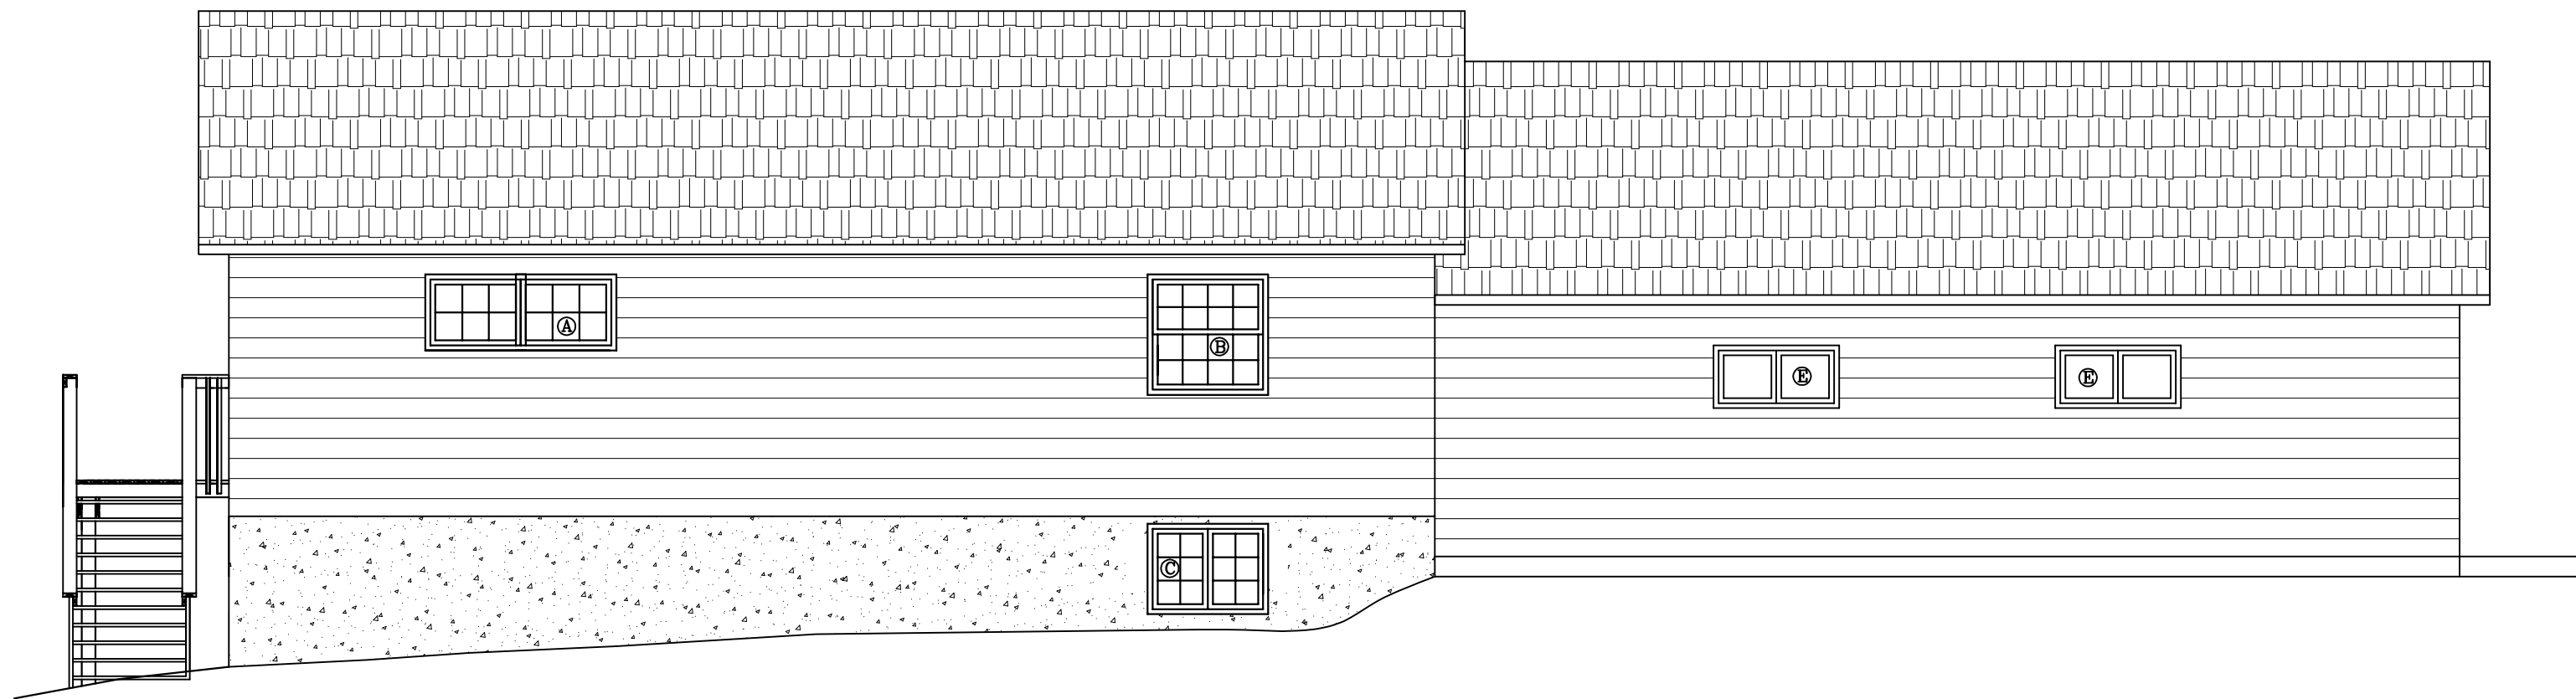


NORTH ELEVATION

SCALE: 3/16" = 1'-0"

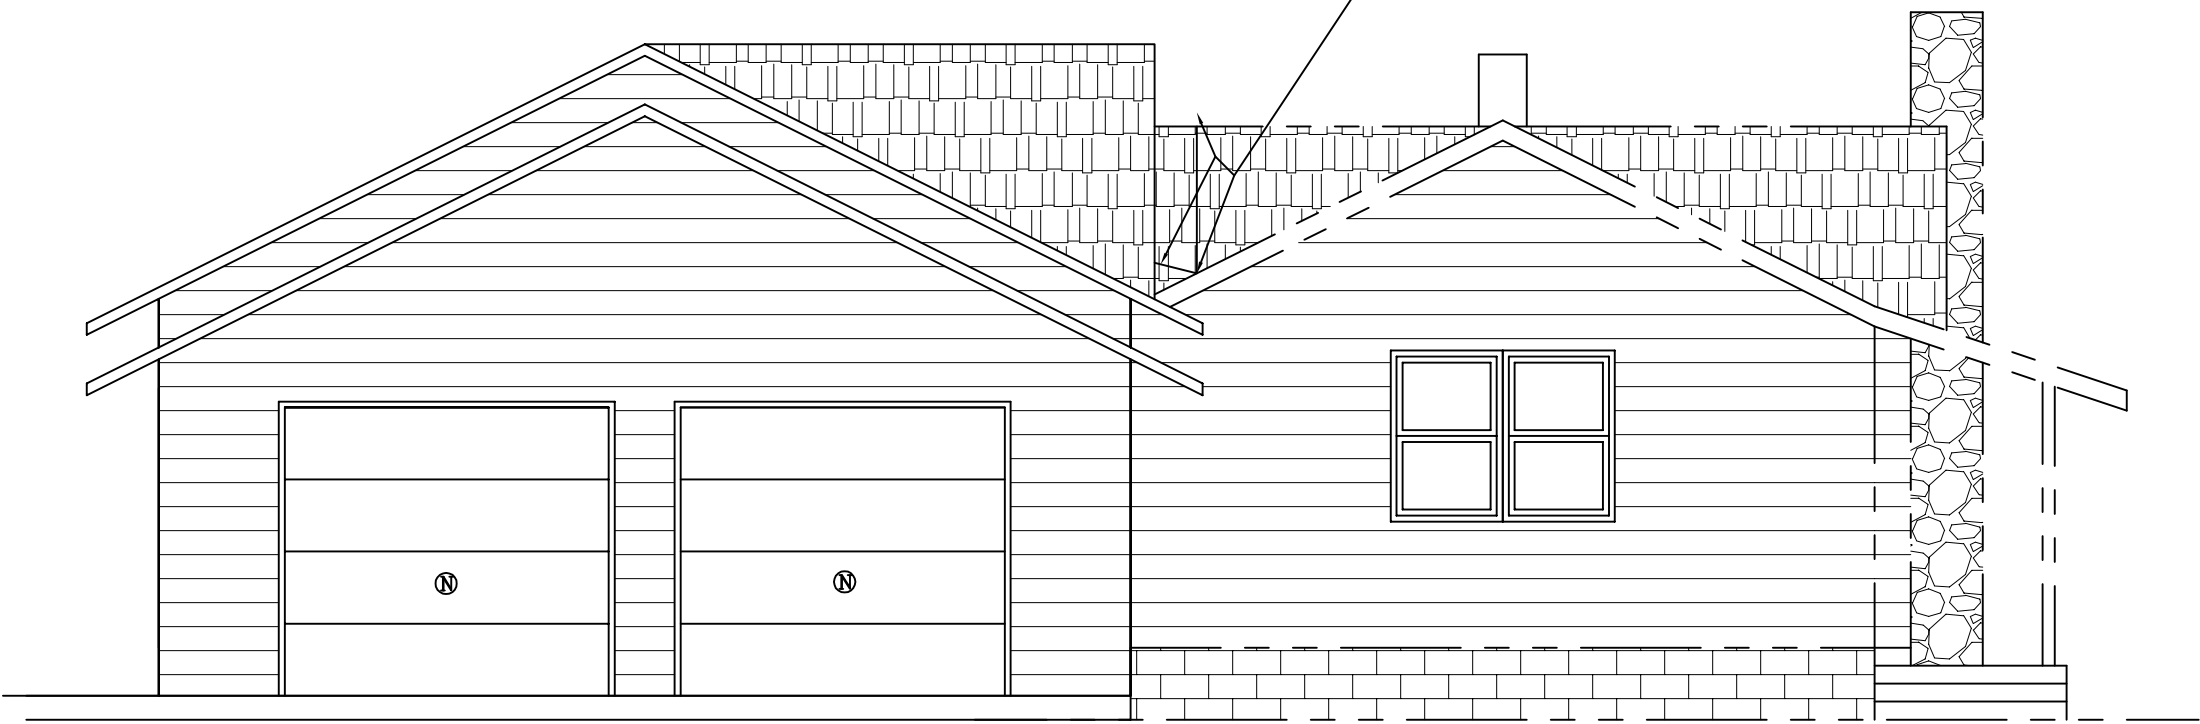

WEST ELEVATION


SCALE: 3/16" = 1'-0"

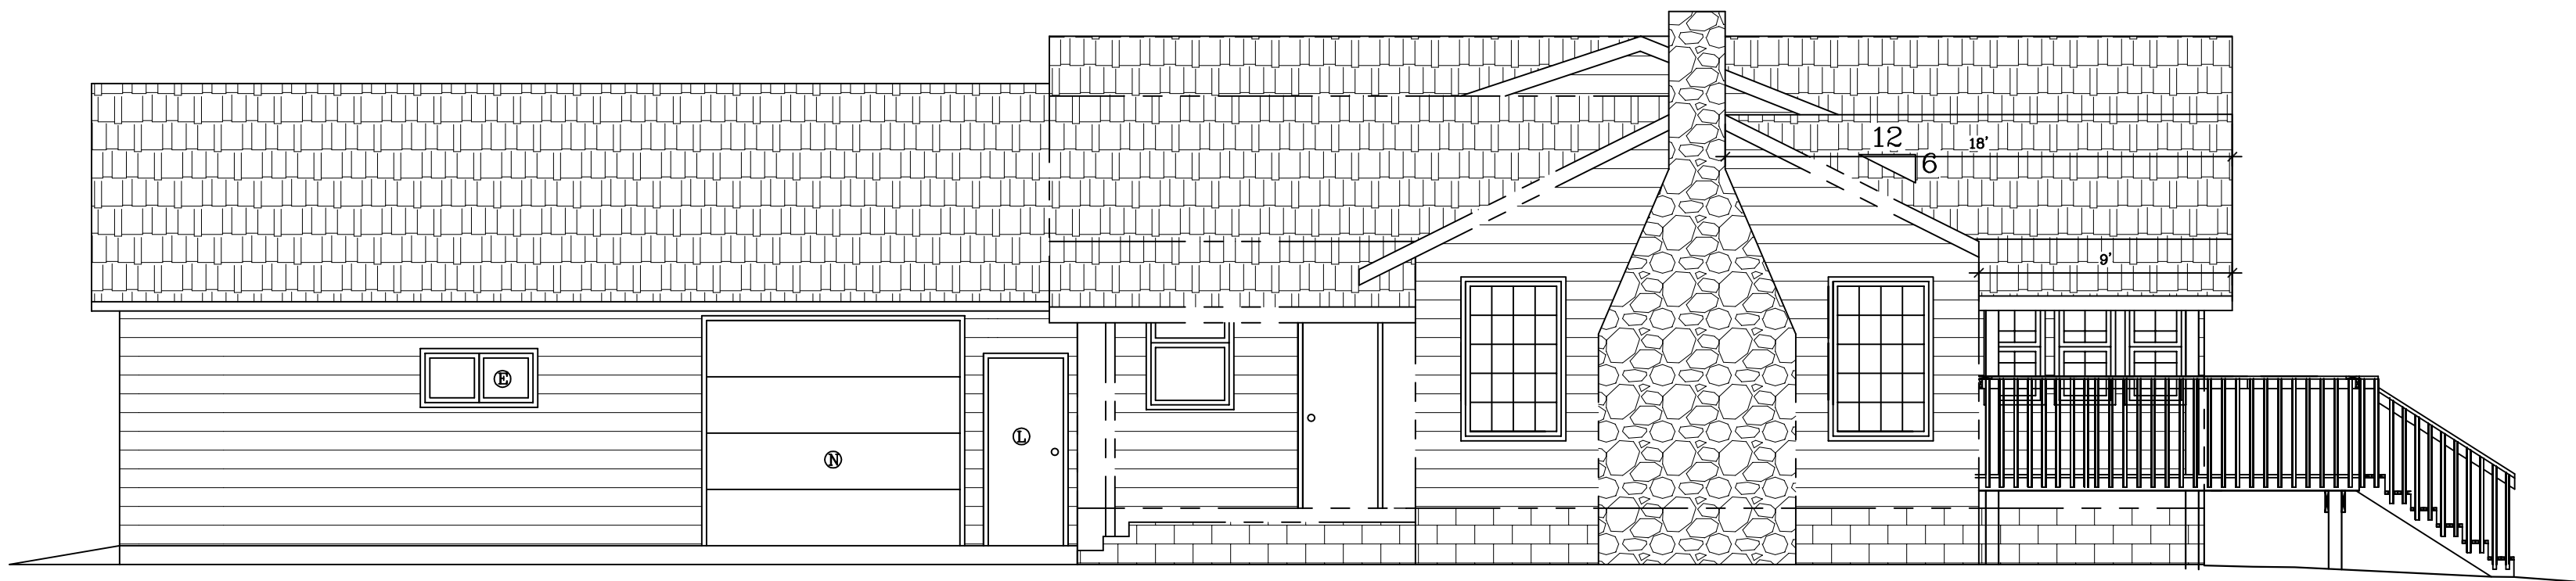

SOUTH ELEVATION


SCALE: 3/16" = 1'-0"

DOOR AND WINDOW SCHEDULE				
MARK	DESCRIPTION	SIZE	TYPE	GLASS
A	SLIDING	APPROX. 72" W x 30" H		LOW-E
B	DOUBLE HUNG	APPROX. 48" W x 48" H		LOW-E
C	SLIDING	APPROX. 48" W x 30" H		LOW-E
D	DOUBLE HUNG	APPROX. 36" W x 60" H		LOW-E
E	SLIDING	APPROX. 48" W x 24" H	DEPENDENT GARAGE BUT NO MAINTENANCE EXTERIOR	UN-INSULATED
F	DOUBLE HUNG	APPROX. 76" W x 66" H		LOW-E
G	DOUBLE HUNG	APPROX. 40" W x 56" H		LOW-E
H	CUSTOM STATIONARY ARCHTOP	8'-0" x 7'-0" H		LOW-E
I	CUSTOM STATIONARY ARCHTOP	8'-0" x 7'-0" H		LOW-E
J	SLIDING	8'-0" x 6'-6"		LOW-E
K	ENTRY DOOR	3'-0" x 6'-6"		LOW-E
L	ENTRY DOOR	2'-6" x 6'-6"		NONE
M	ENTRY DOOR	3'-0" x 6'-6"		NONE
N	OVERHEAD DOOR	8'-0" x 8'-0"	STEEL INSULATED OVERHEAD DOOR	NONE

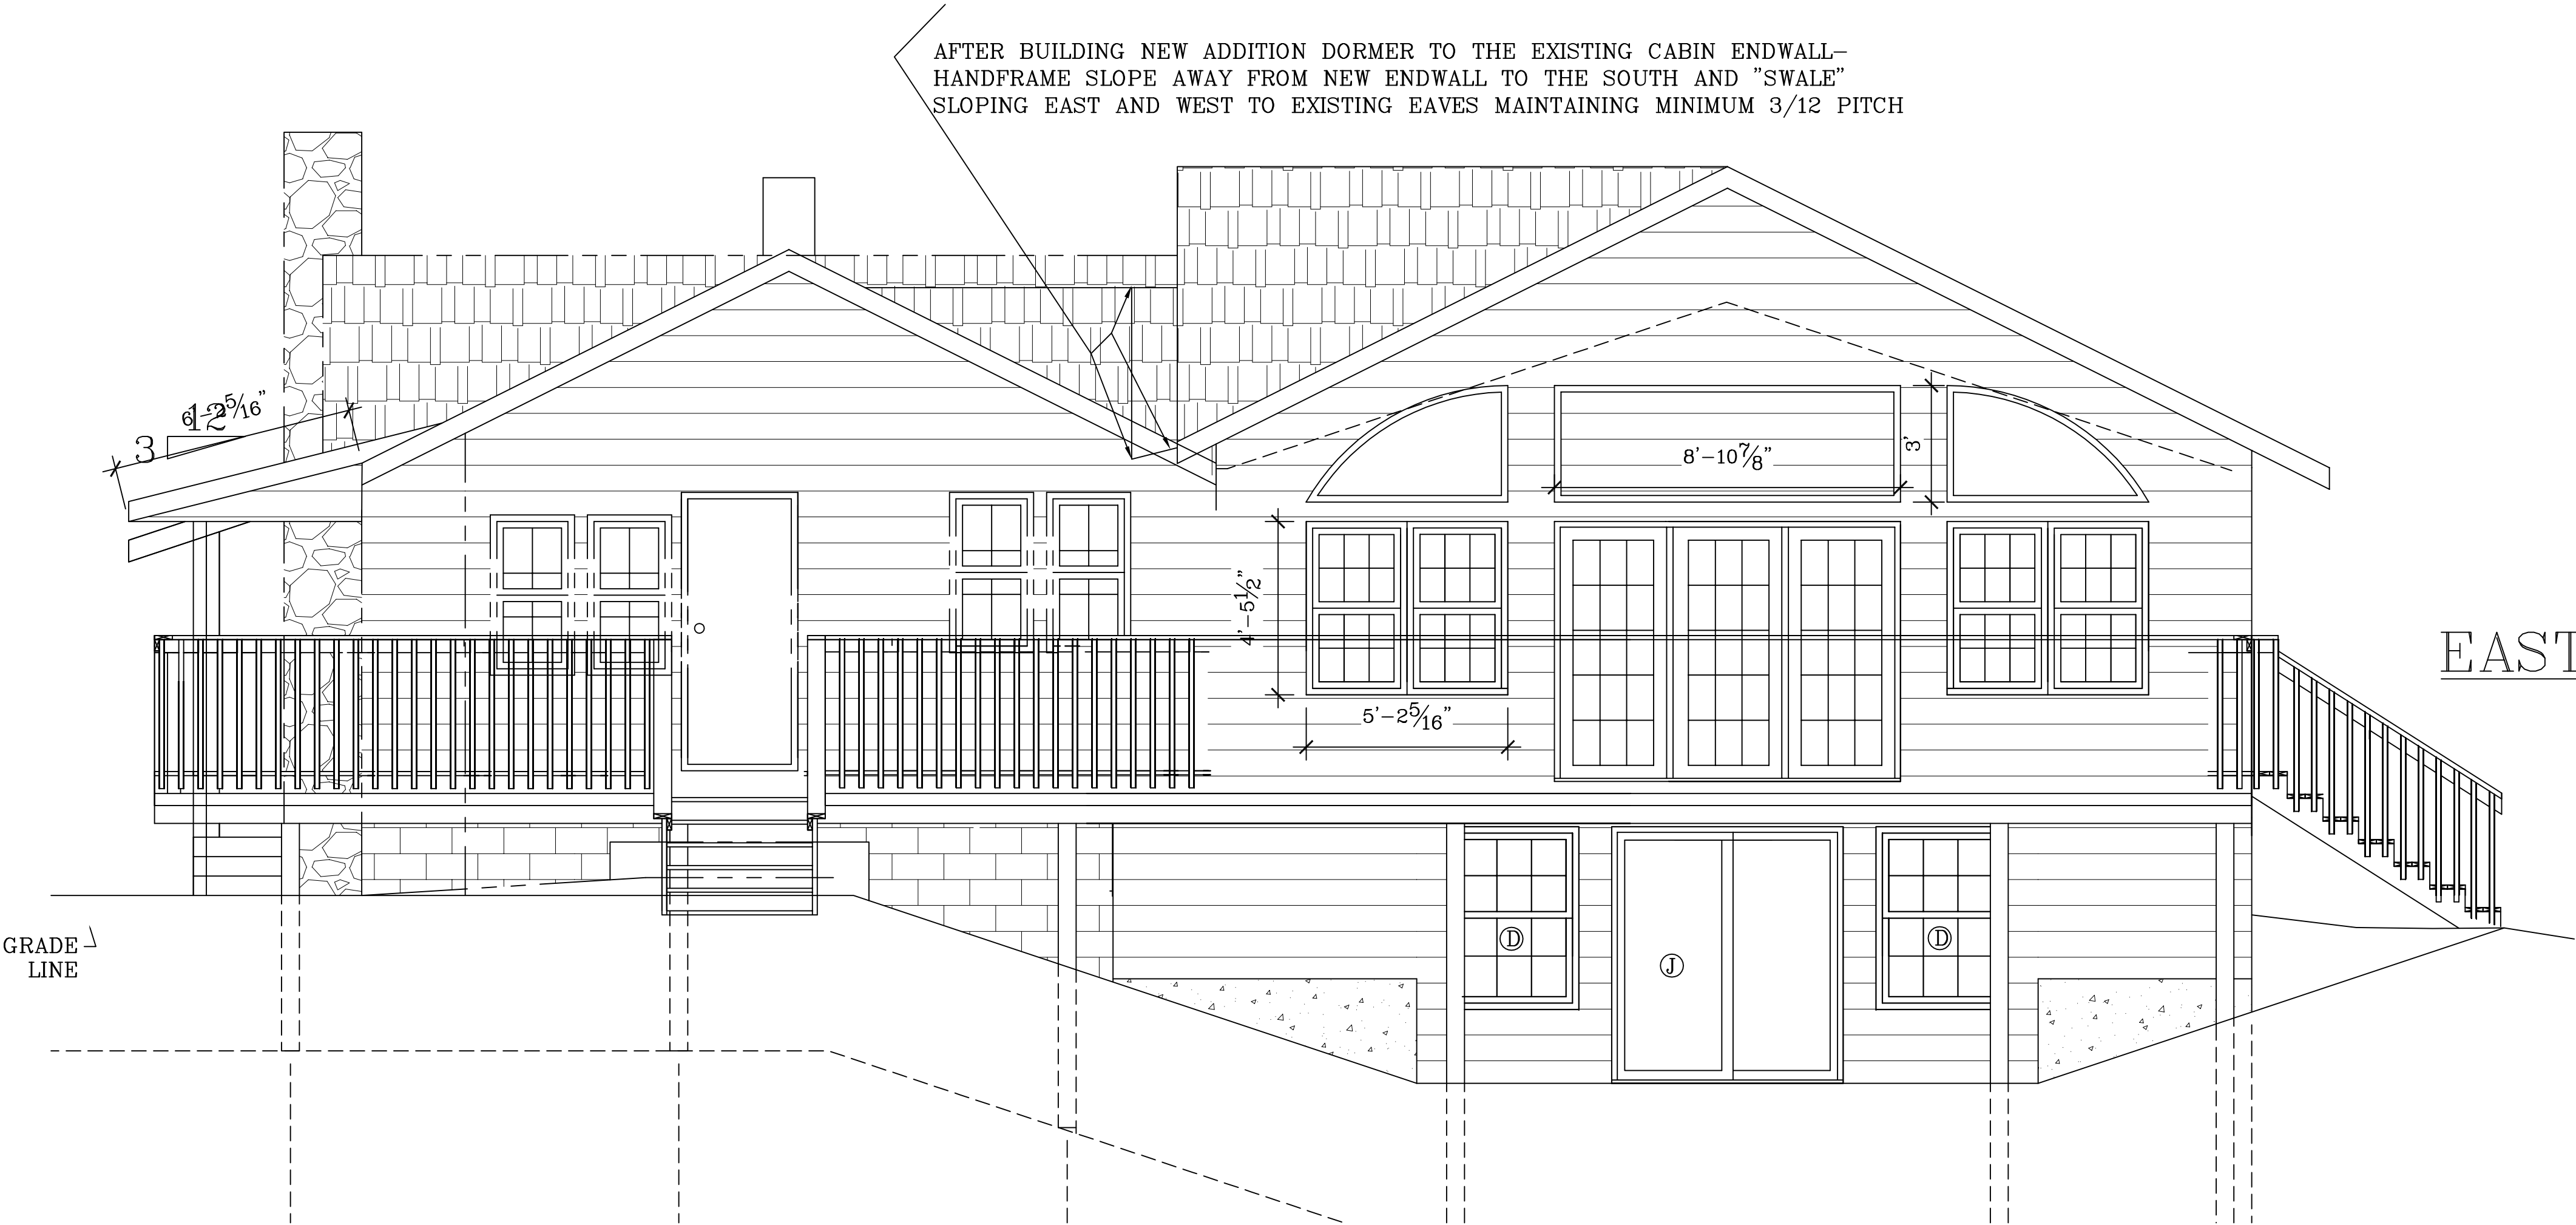

EAST ELEVATION

SCALE: 3/8" = 1'-0"

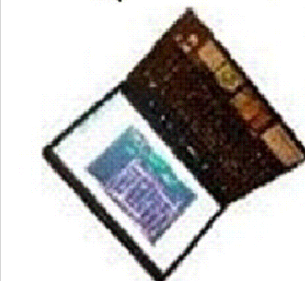



BESTIMATE LLC

<http://bestimatellc.com>
714 E Ninth St
Marshfield, WI 54449

bob@bestimatellc.com
715-506-0040


845sf CABIN ON the LAKE REMODELED
with 1,080sf ADDITION

SCALE NOTED	DATE: 1/28/13
NAME: BL	
DWG. NO.: CADFILE14925sfCabinOnLakeRemodel	
REVISIONS:	&Addition 30Jan13

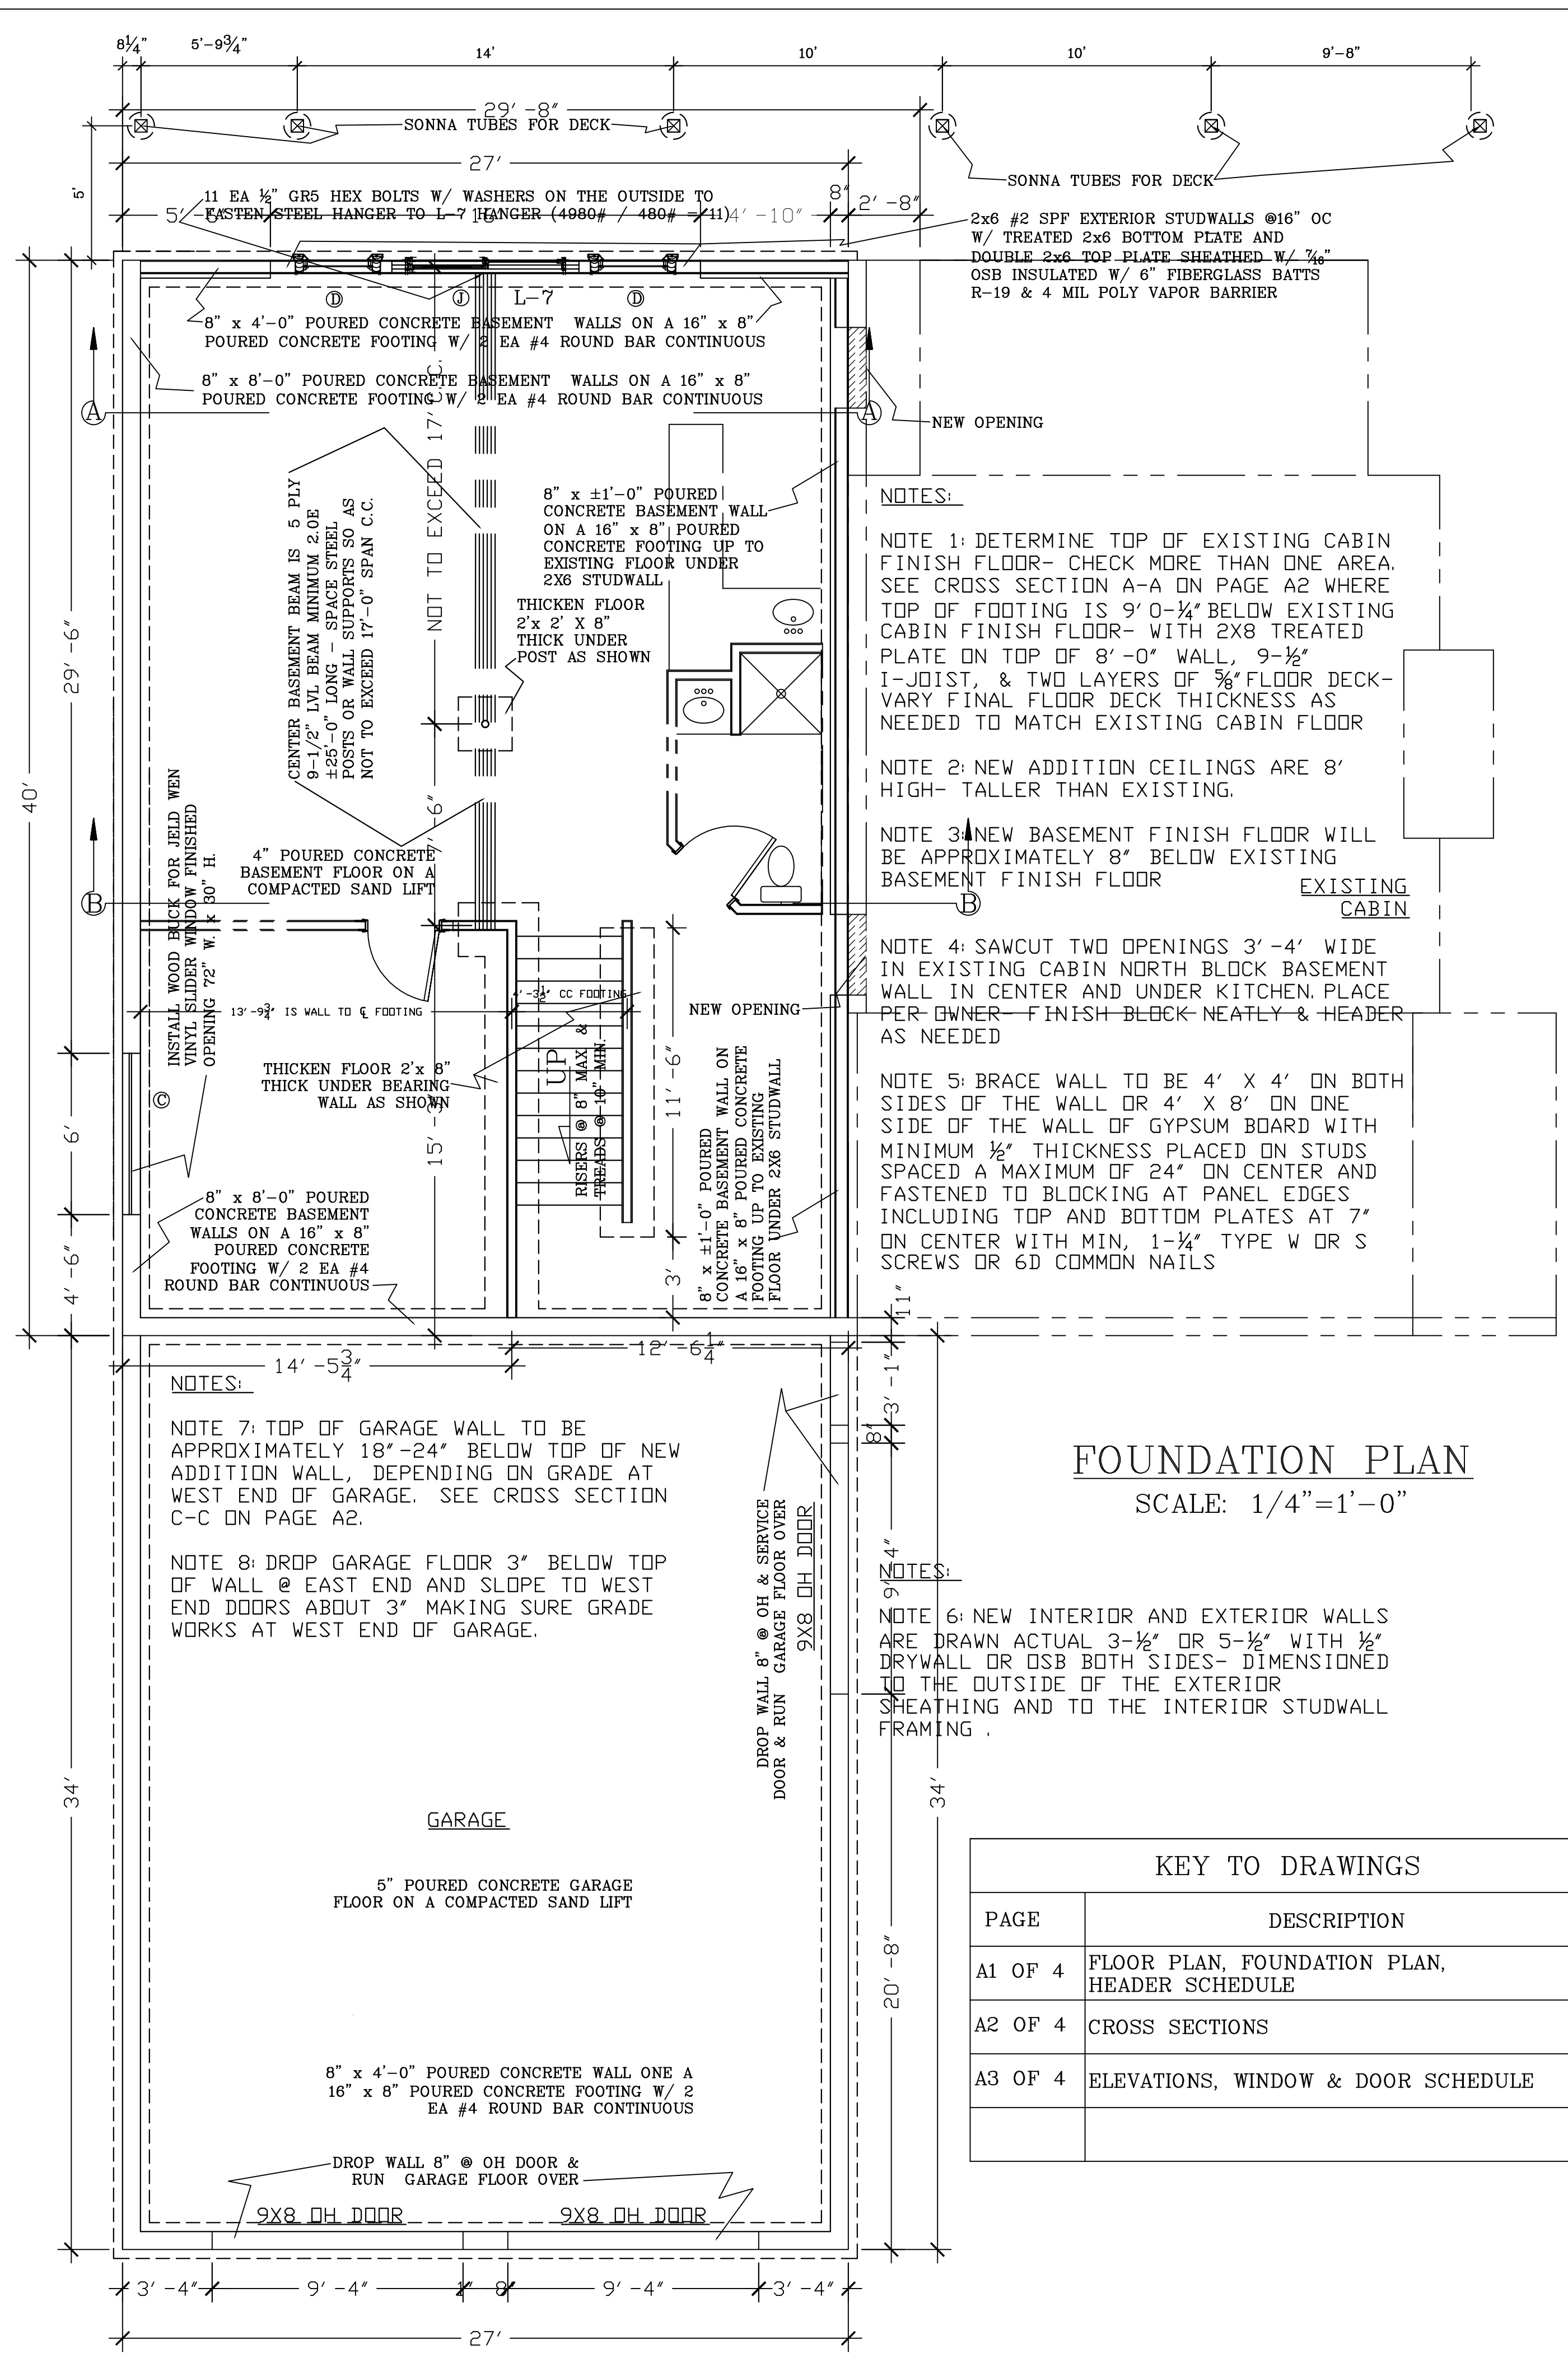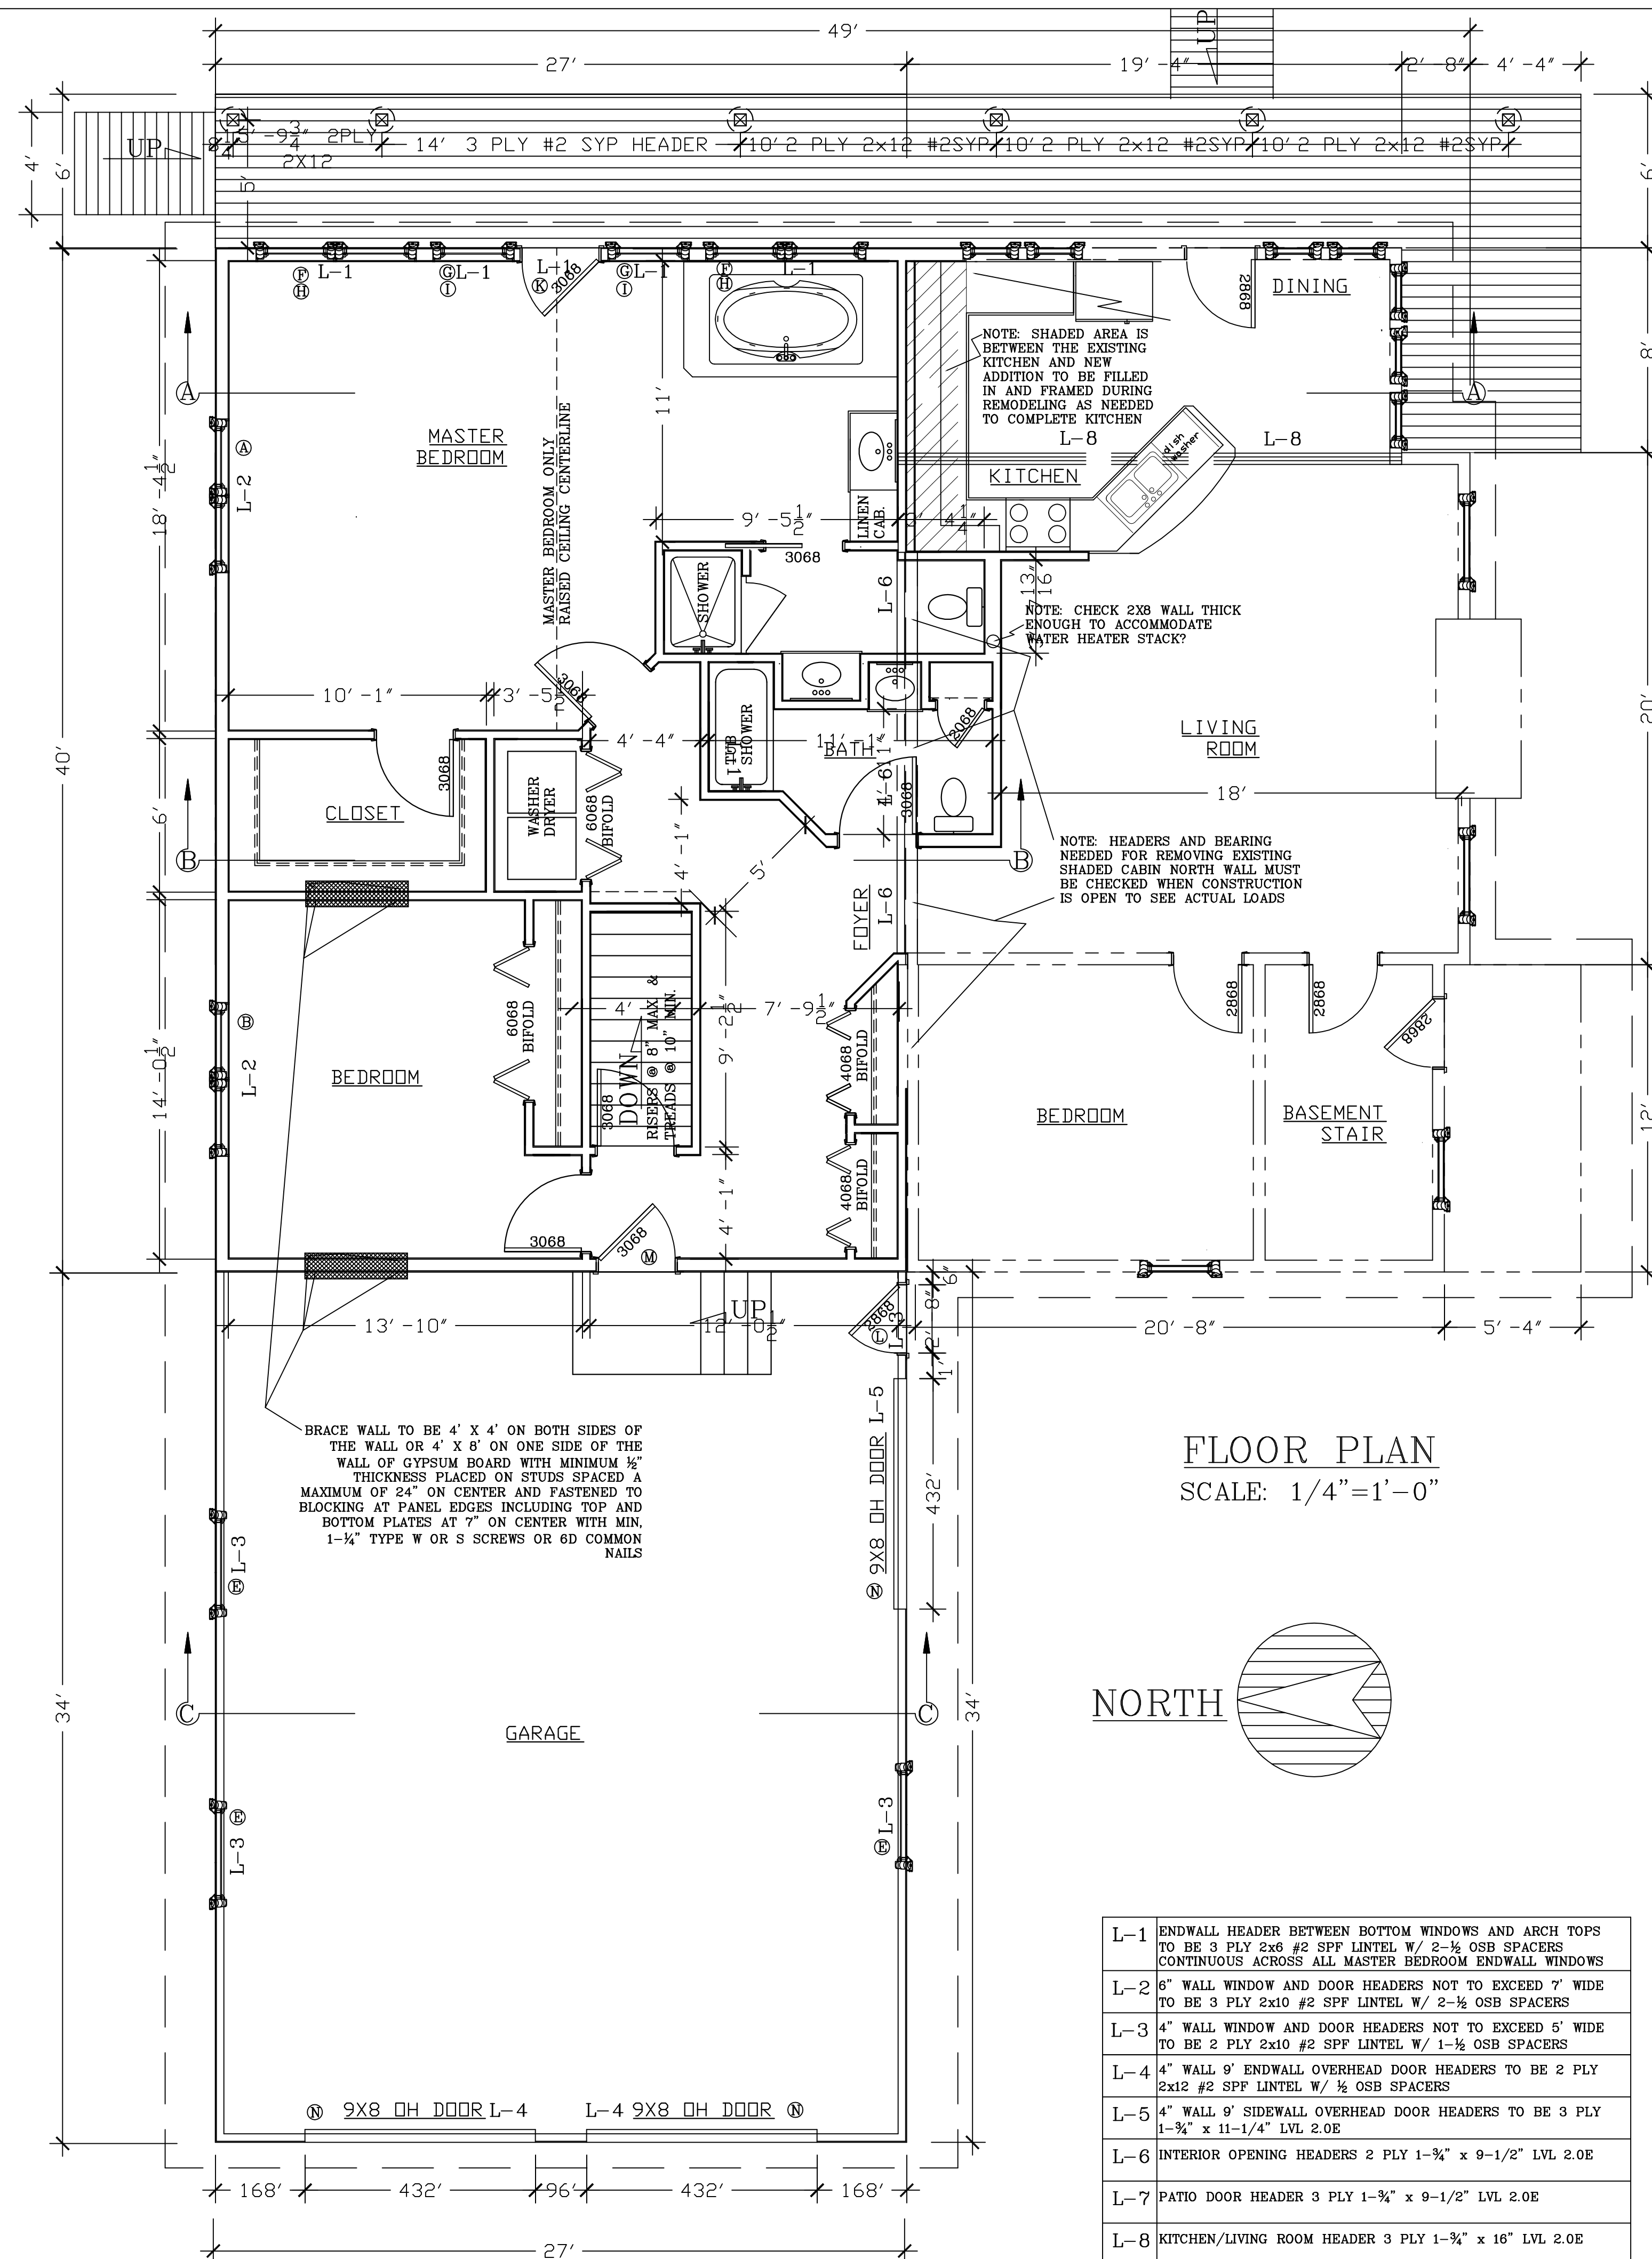


L-1	ENDWALL HEADER BETWEEN WINDOW AND ARCH TOPS TO BE 3 PLY 2x6 #2 SPF LINTEL W/ 2- $\frac{1}{2}$ " OSB SPACERS CONTINUOUS ACROSS ALL MASTER BEDROOM ENDWALL WINDOWS
L-2	6" WALL WINDOW AND DOOR HEADERS NOT TO EXCEED 7" WIDE TO BE 3 PLY 2x10 #2 SPF LINTEL W/ 2- $\frac{1}{2}$ " OSB SPACERS
L-3	4" WALL WINDOW AND DOOR HEADERS NOT TO EXCEED 5" WIDE TO BE 2 PLY 2x10 #2 SPF LINTEL W/ 1- $\frac{1}{2}$ " OSB SPACERS
L-4	4" WALL 9" ENDWALL OVERHEAD DOOR HEADERS TO BE 2 PLY 2x12 #2 SPF LINTEL W/ $\frac{1}{2}$ " OSB SPACERS
L-5	4" WALL 9" SIDEWALL OVERHEAD DOOR HEADERS TO BE 3 PLY 1- $\frac{3}{4}$ " x 11-1/4" LVL 2.0E
L-6	INTERIOR OPENING HEADERS 2 PLY 1- $\frac{3}{4}$ " x 9-1/2" LVL 2.0E
L-7	PATIO DOOR HEADER 3 PLY 1- $\frac{3}{4}$ " x 9-1/2" LVL 2.0E
L-8	KITCHEN/LIVING ROOM HEADER 3 PLY 1- $\frac{3}{4}$ " x 16" LVL 2.0E


KEY TO DRAWINGS	
PAGE	DESCRIPTION
A1 OF 4	FLOOR PLAN, FOUNDATION PLAN, HEADER SCHEDULE
A2 OF 4	CROSS SECTIONS
A3 OF 4	ELEVATIONS, WINDOW & DOOR SCHEDULE

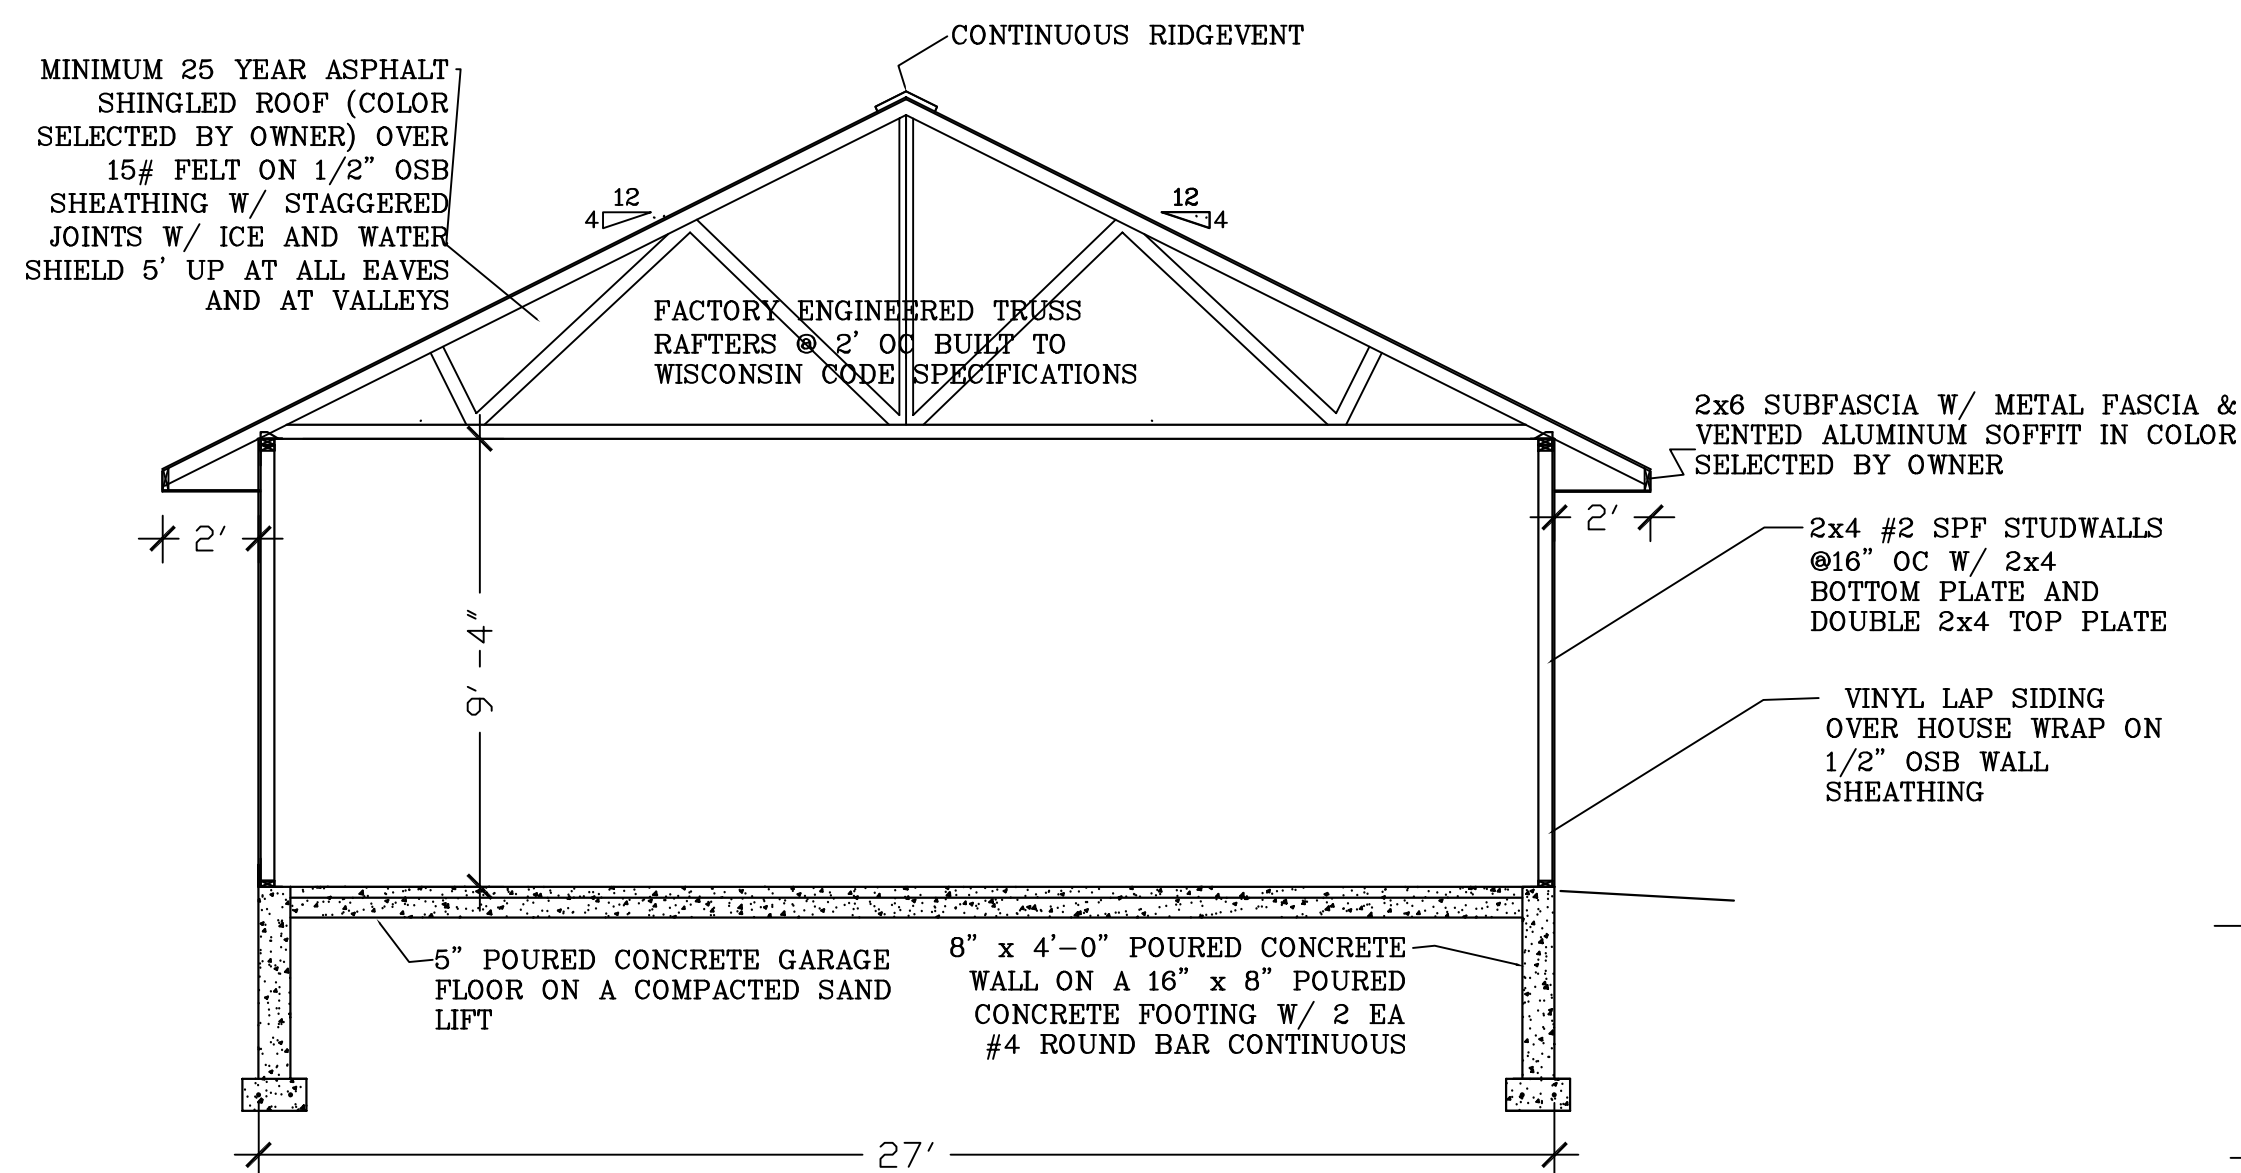

CROSS SECTION C-C
SCALE: 1/4" = 1'-0"

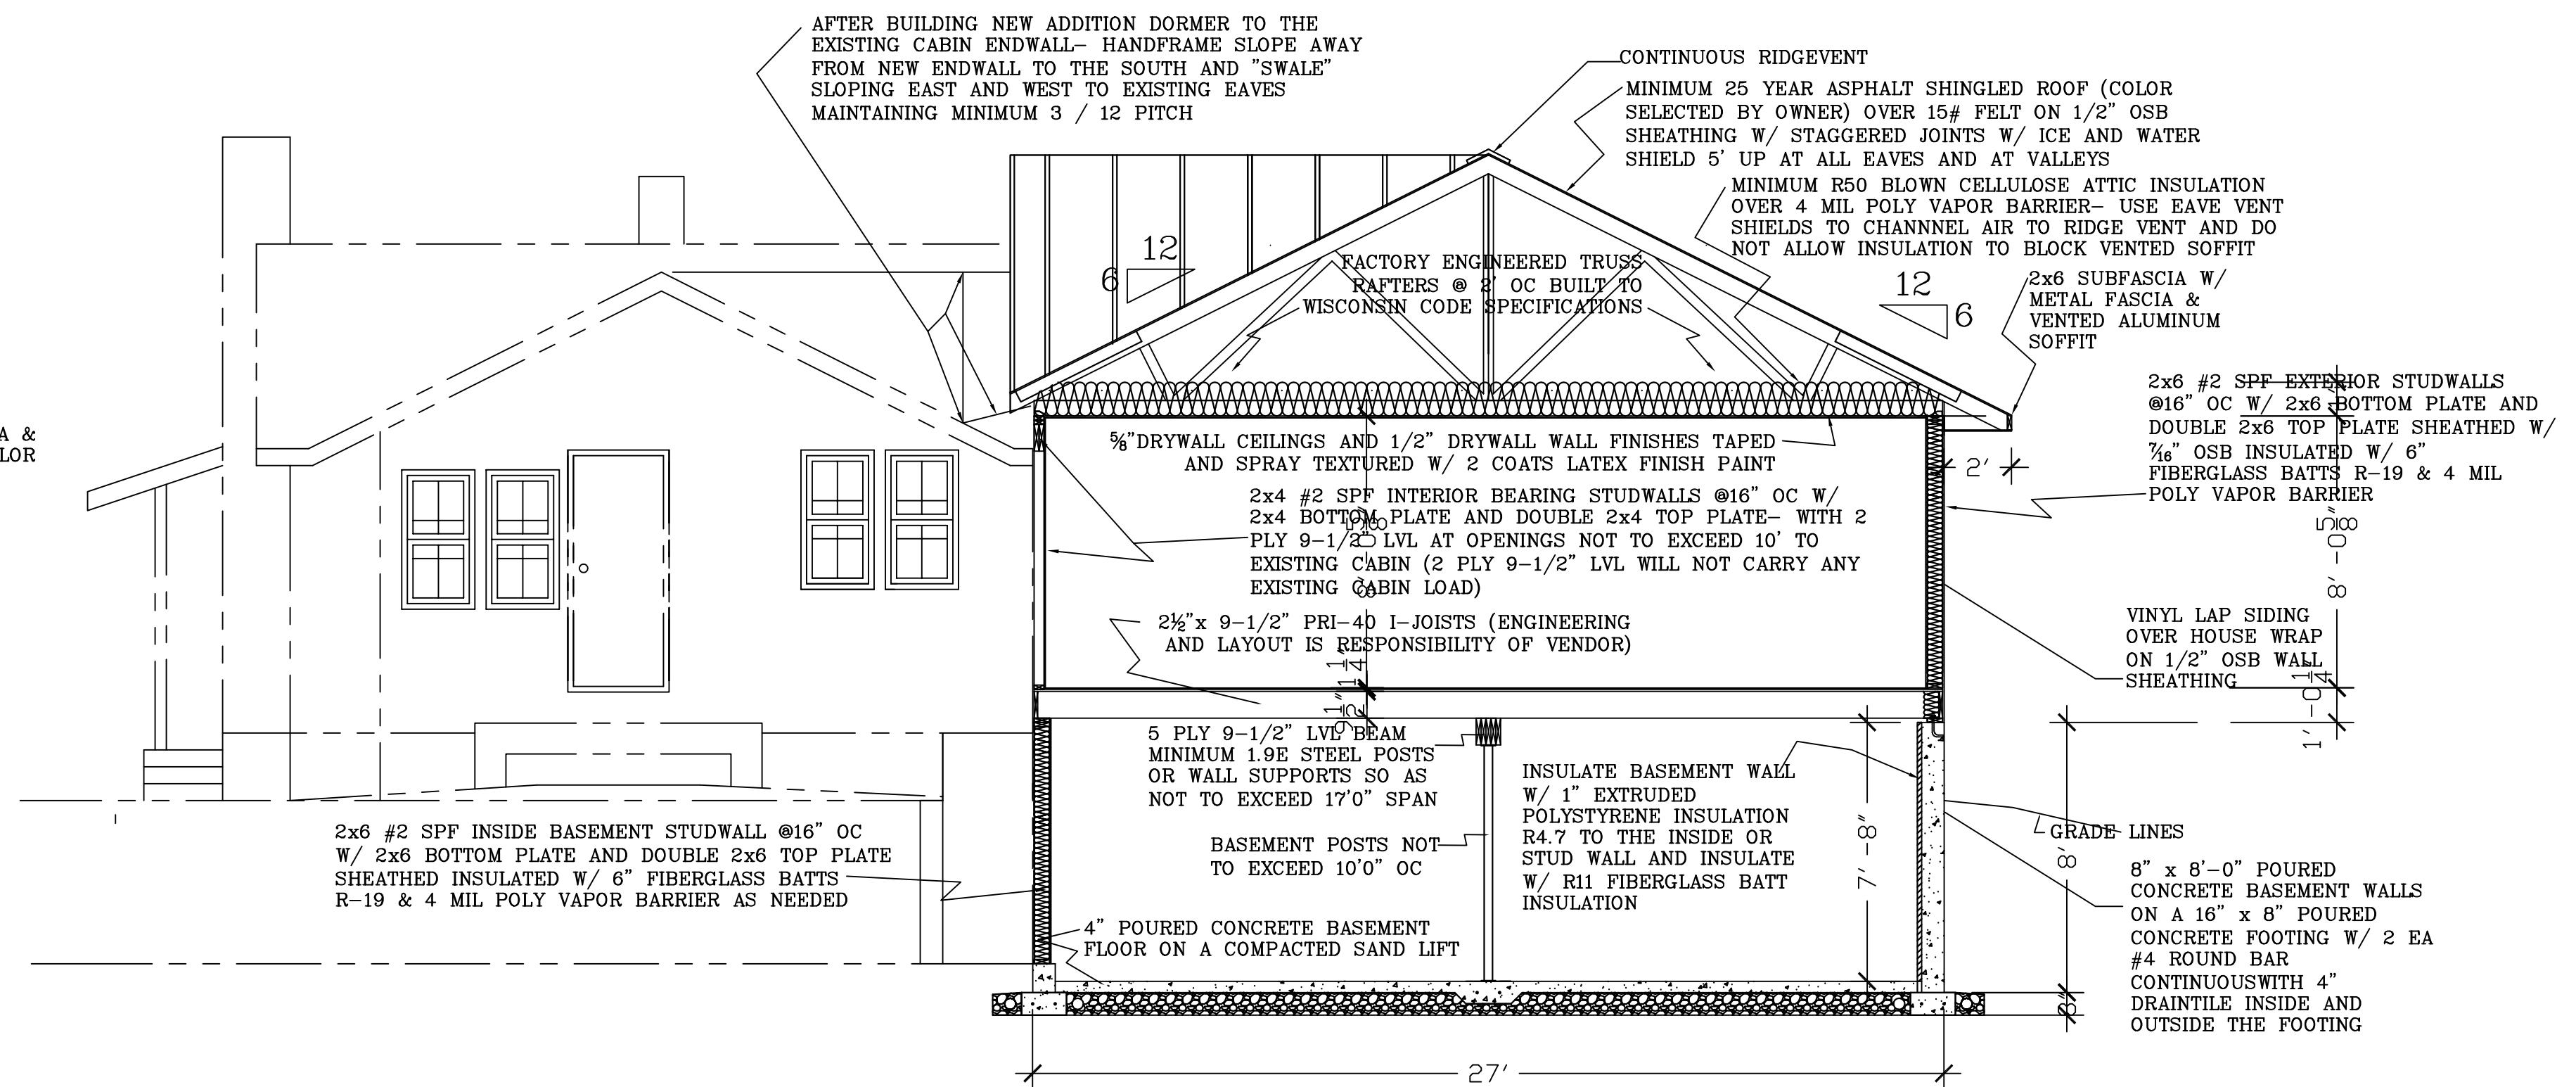

CROSS SECTION B-B
SCALE: 1/4" = 1'-0"

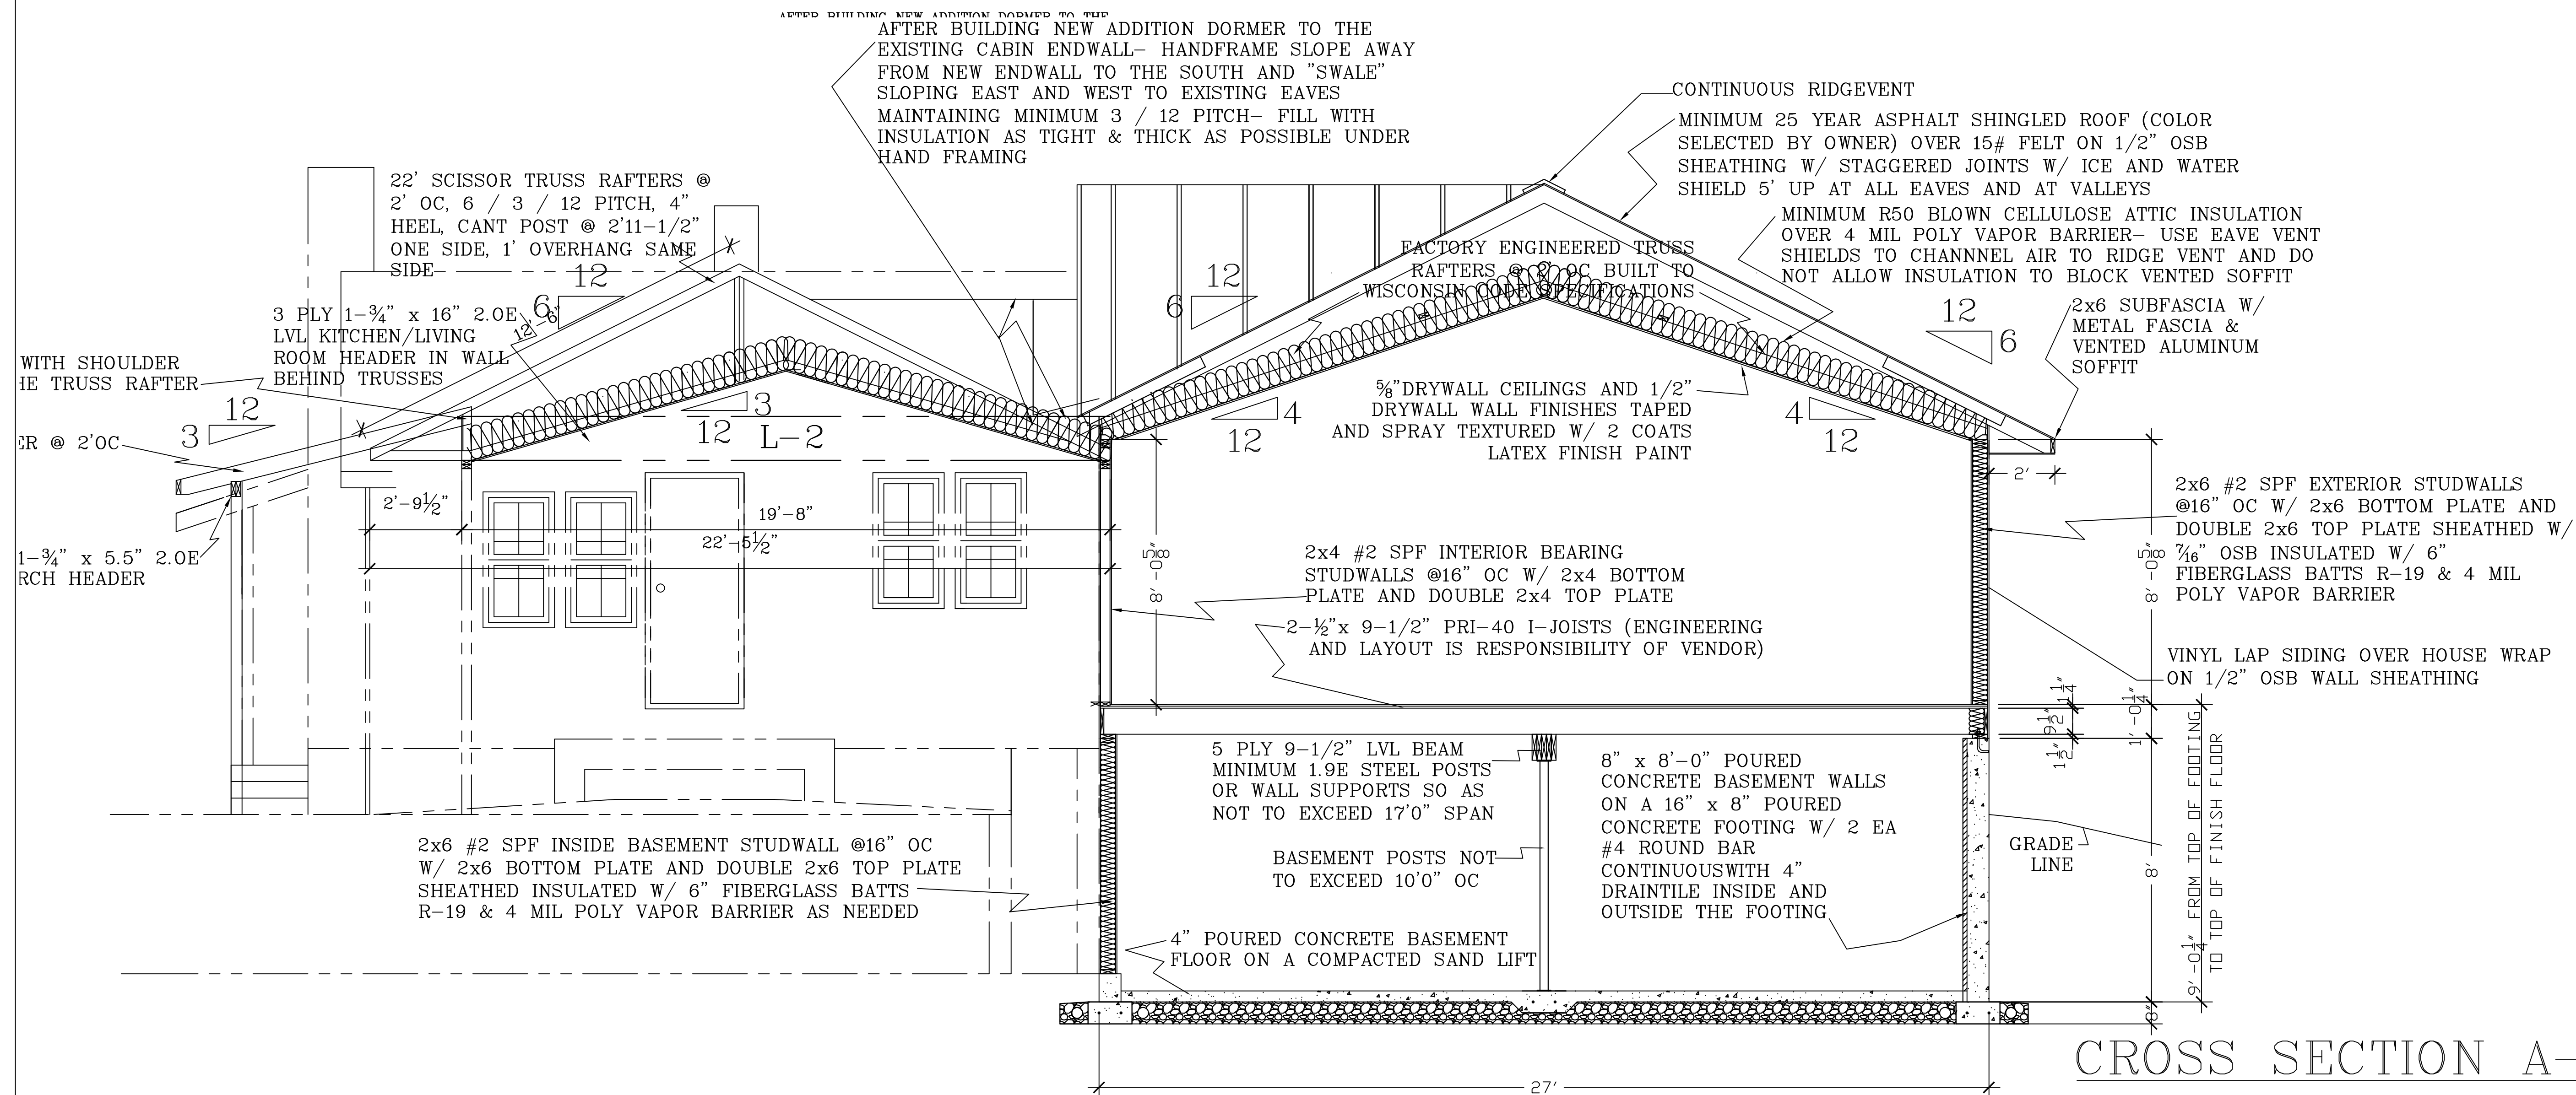

CROSS SECTION A-A
SCALE: 3/8" = 1'-0"



BESTIMATE LLC

http://bestimatellc.com
714 E Ninth St
Marshfield, WI 54449

845sf CABIN ON the LAKE REMODELED
with 1,080sf ADDITION

SCALE: Noted	DATE: 1/28/13	NAME: BL	DWG. NO.: 1925sfCabinOnLakeRemodel	REVISIONS:
			&Addition 30Jan13	