





END ELEVATION  
SCALE: 3/16"=1'-0"

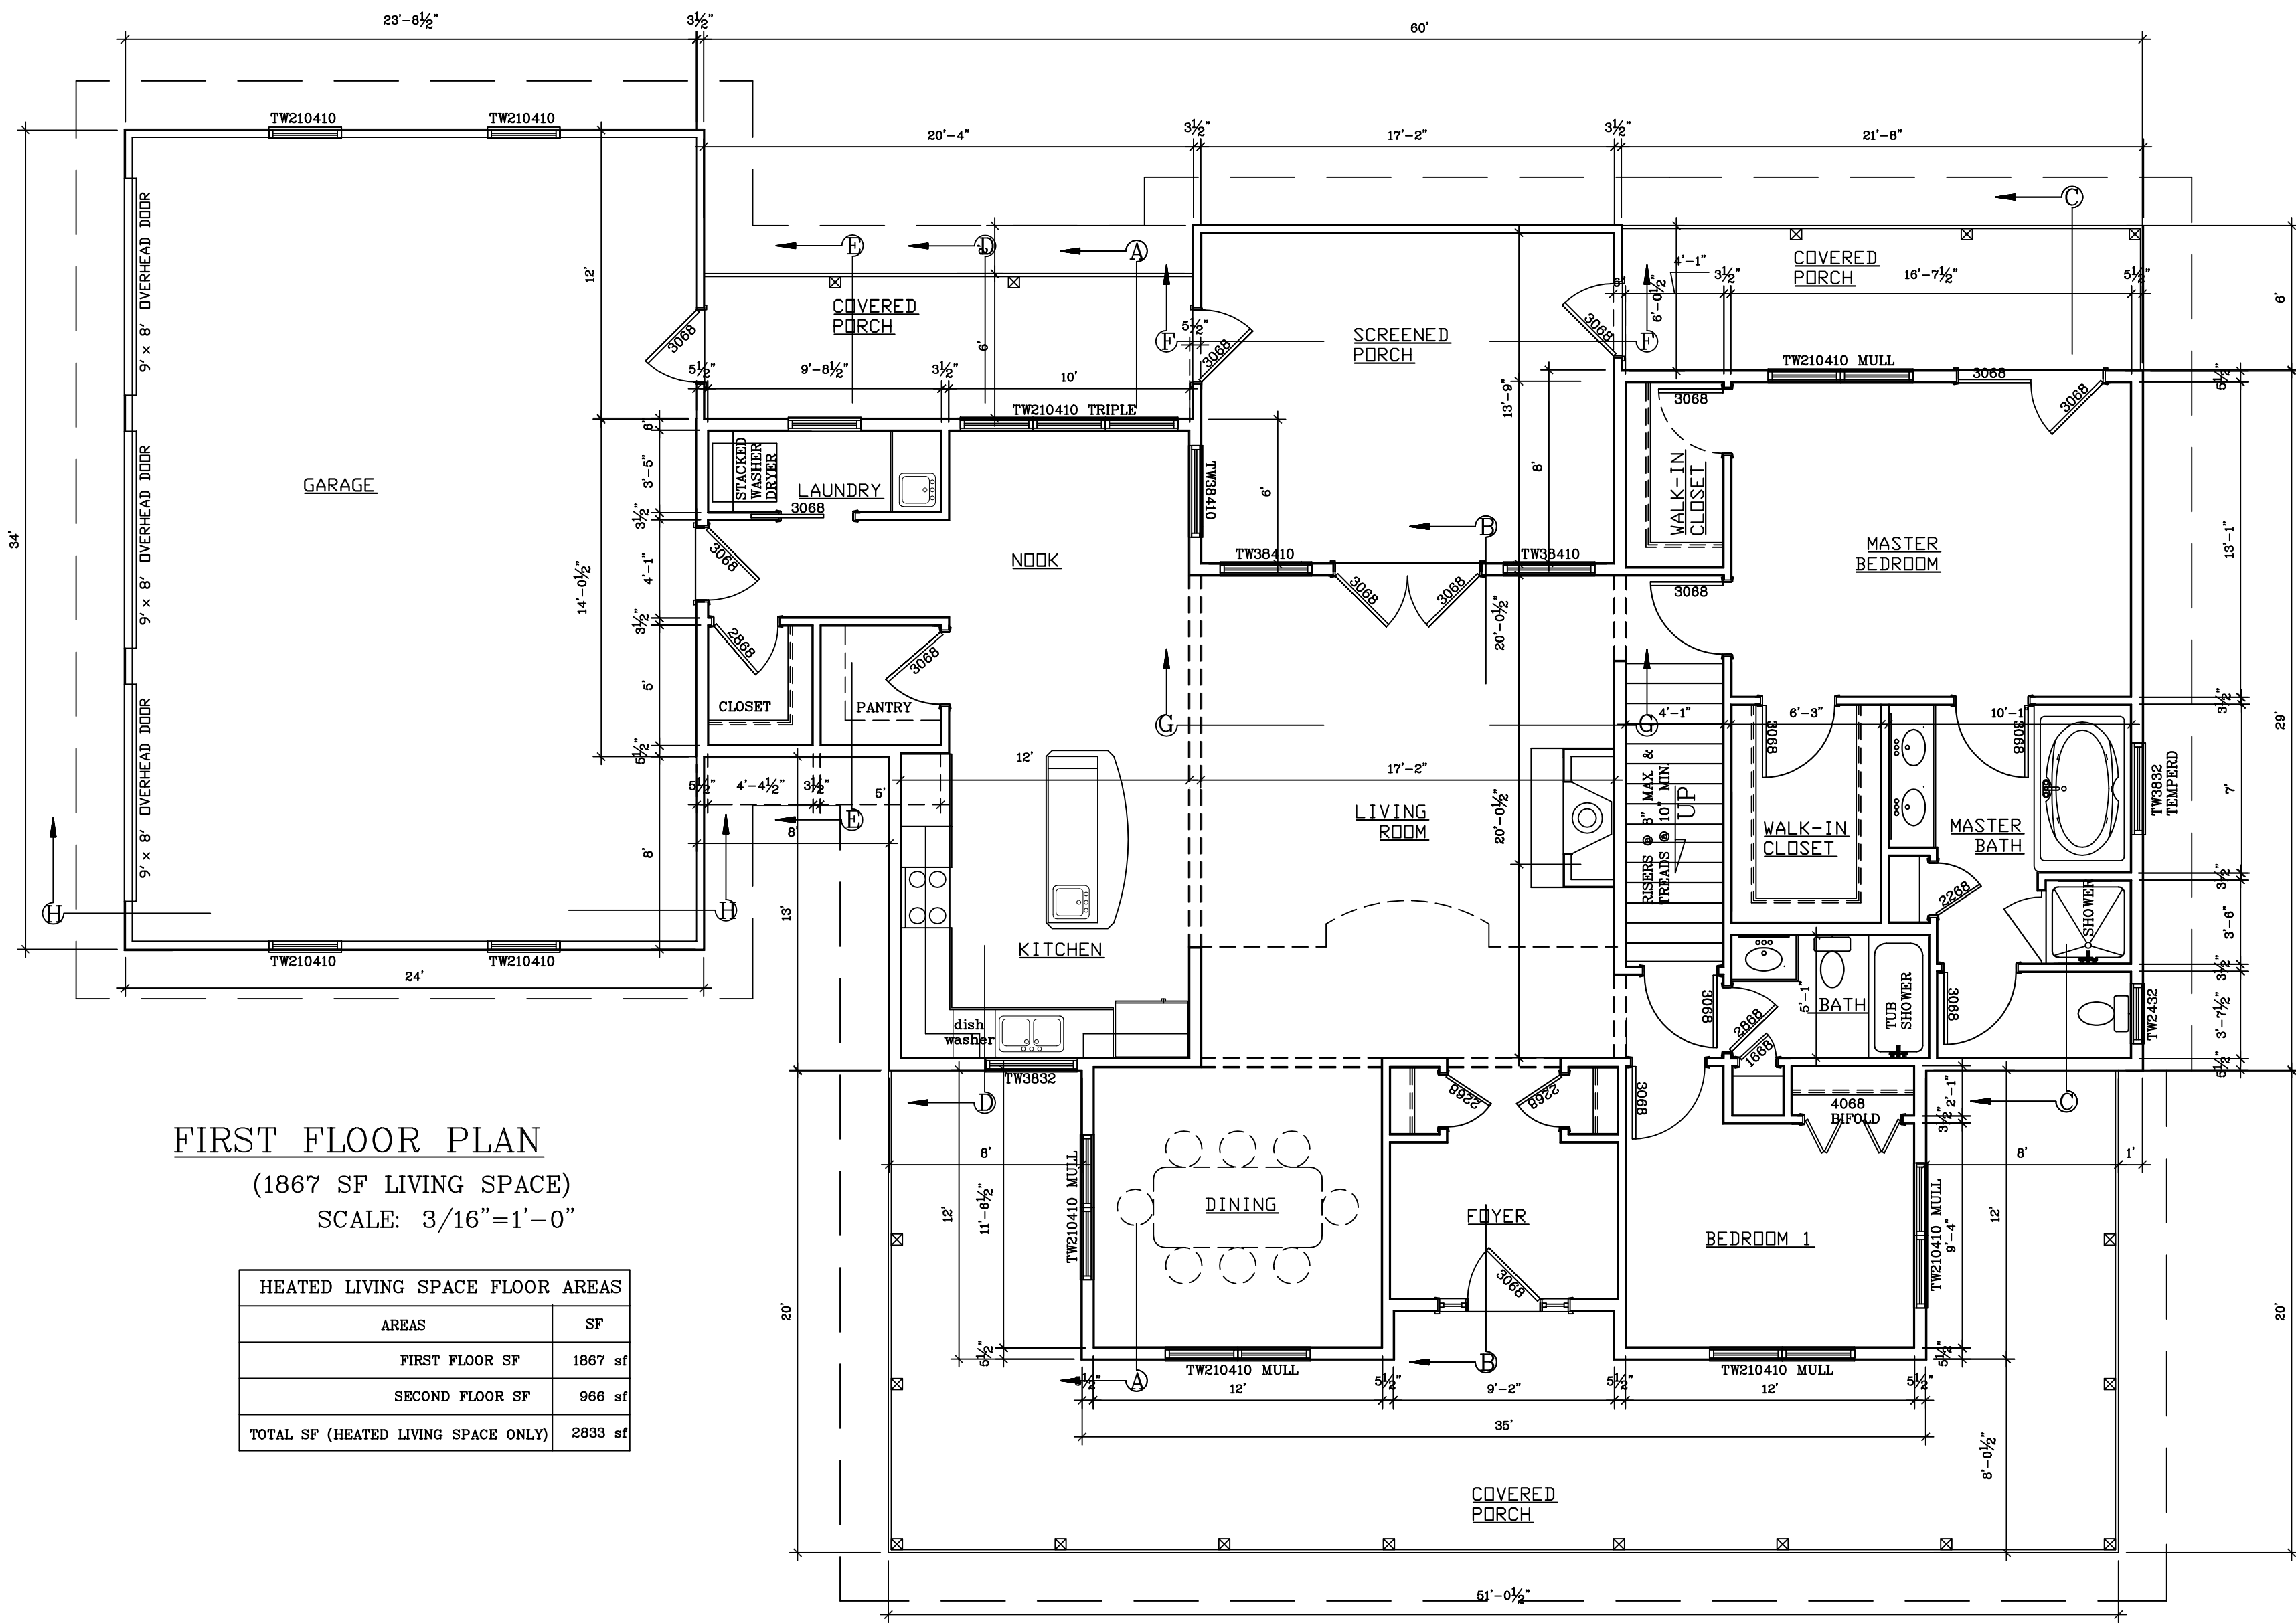

FRONT ELEVATION  
SCALE: 3/16"=1'-0"

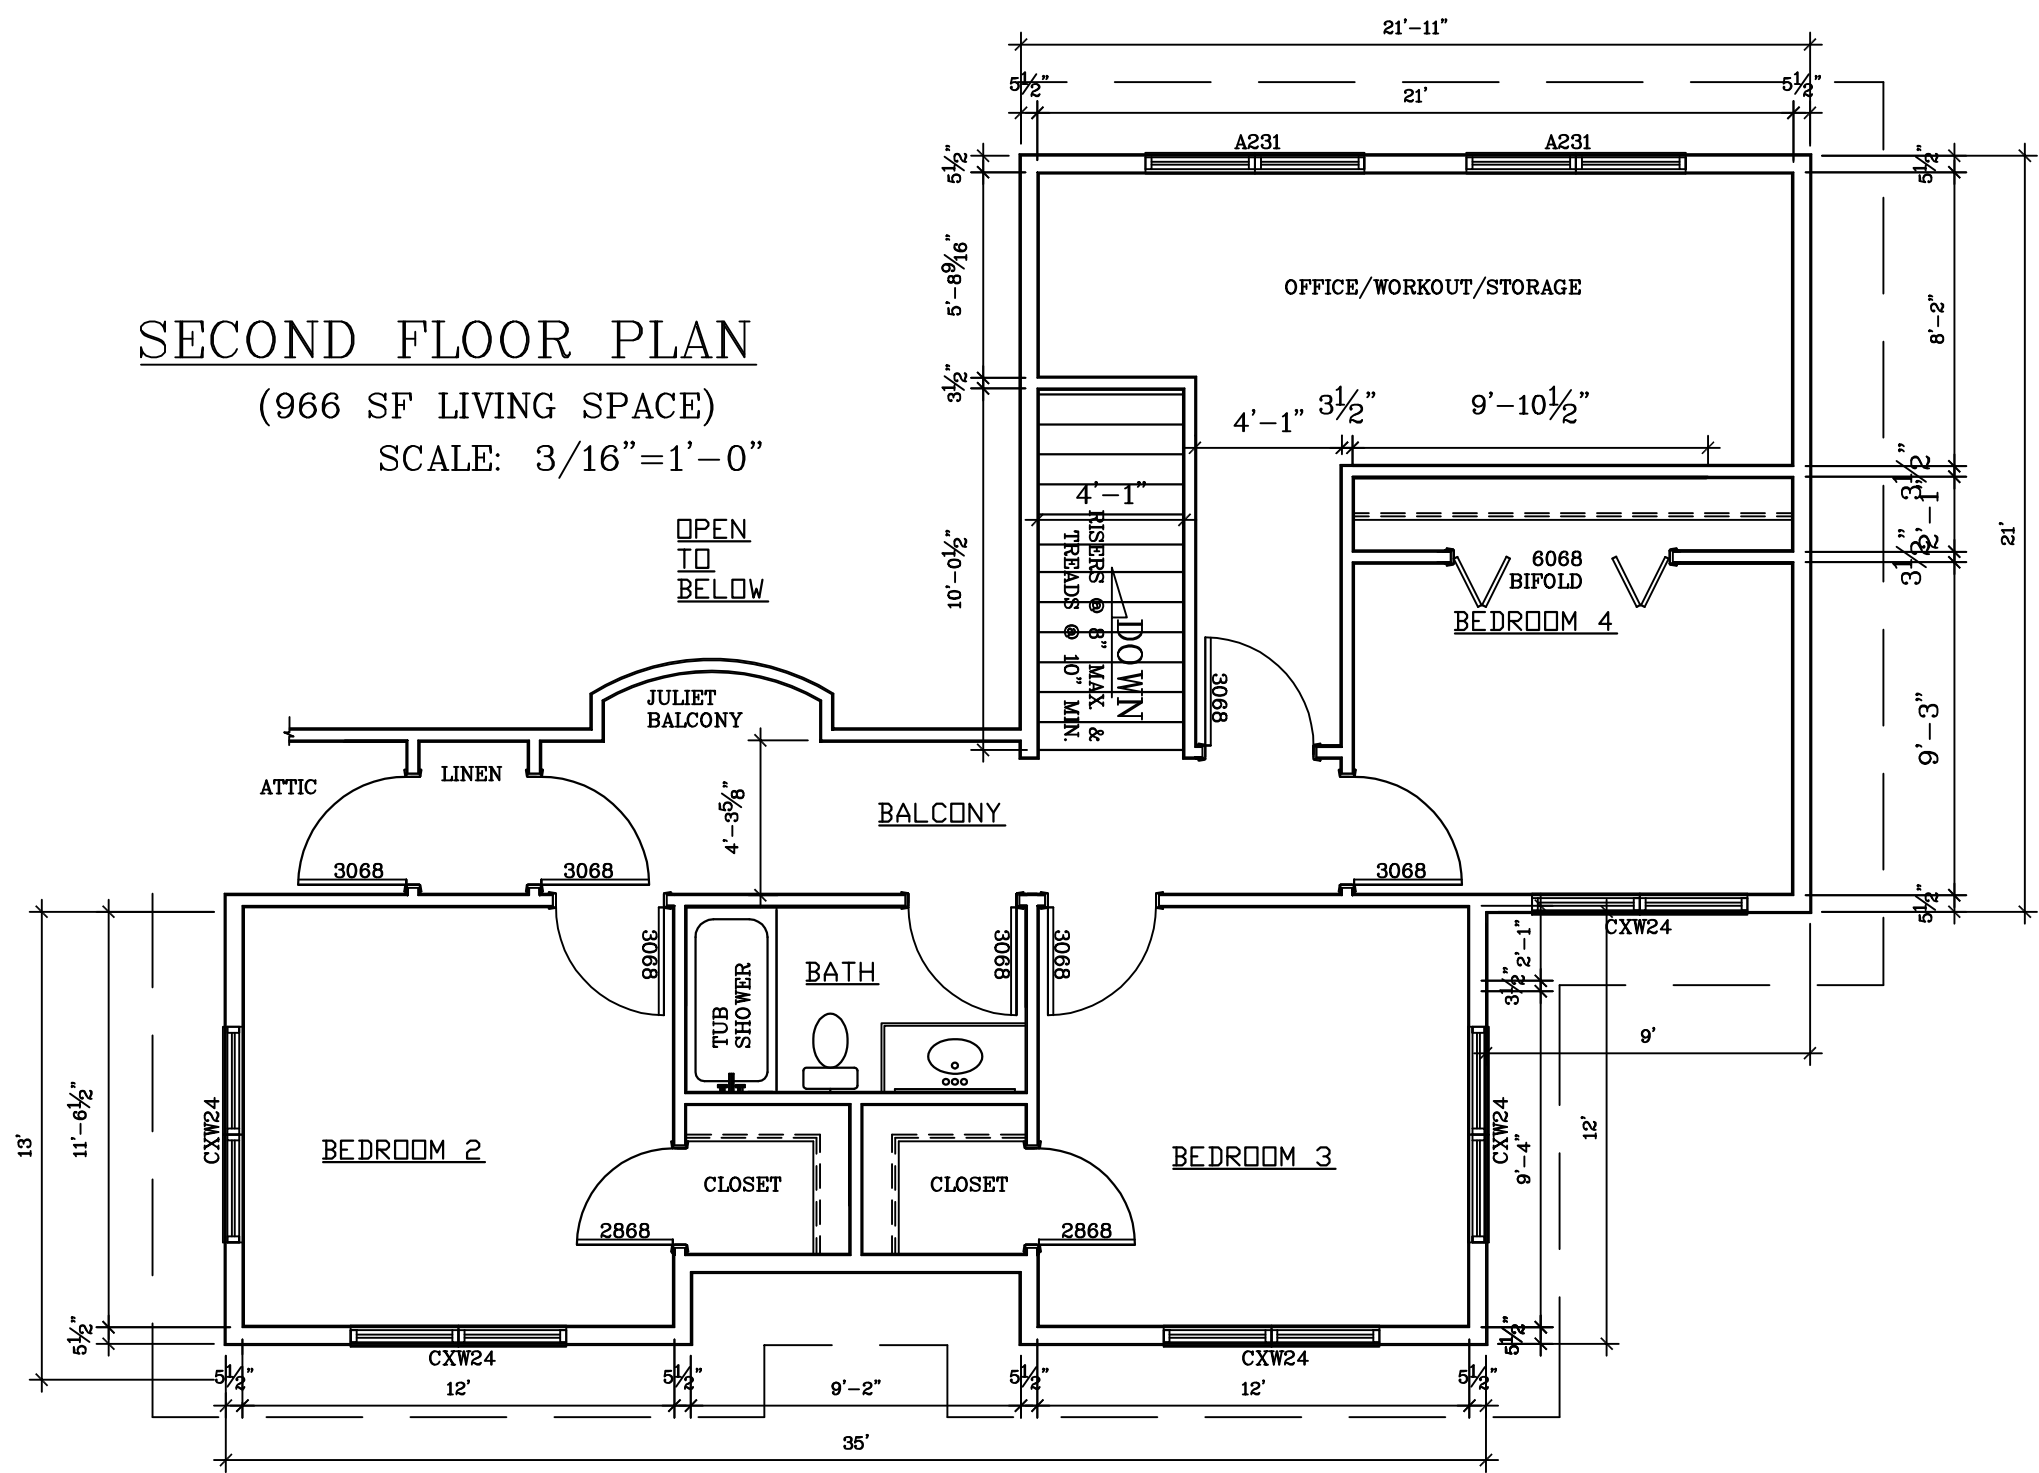

FIRST FLOOR PLAN  
(1867 SF LIVING SPACE)  
SCALE: 3/16"=1'-0"

| HEATED LIVING SPACE FLOOR AREAS     |         |
|-------------------------------------|---------|
| AREAS                               | SF      |
| FIRST FLOOR SF                      | 1867 sf |
| SECOND FLOOR SF                     | 966 sf  |
| TOTAL SF (HEATED LIVING SPACE ONLY) | 2833 sf |

2633 sf TWO STORY HOME


**BESTIMATE LLC**



http://bestimate.com  
714 E Ninth St  
Marshfield, WI 54449

SCALE: Noted  
DATE: 1/28/13  
NAME: BL  
DWG. NO.: CADFILE: 2633sftwoStory28Jam13  
REVISIONS:




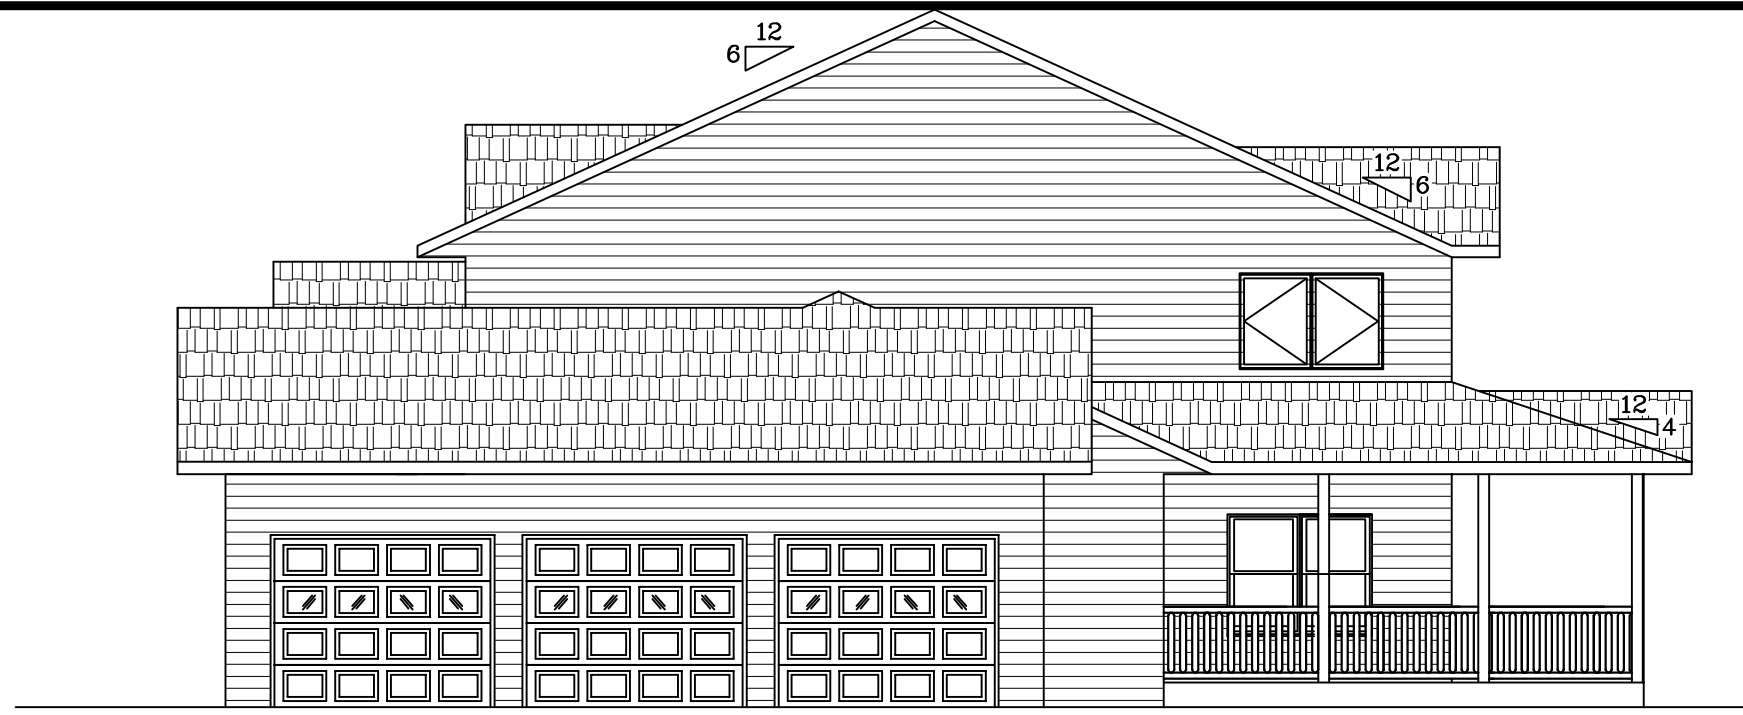


GARAGE END ELEVATION  
SCALE: 1/8"=1'-0"




REAR ELEVATION  
SCALE: 1/8"=1'-0"

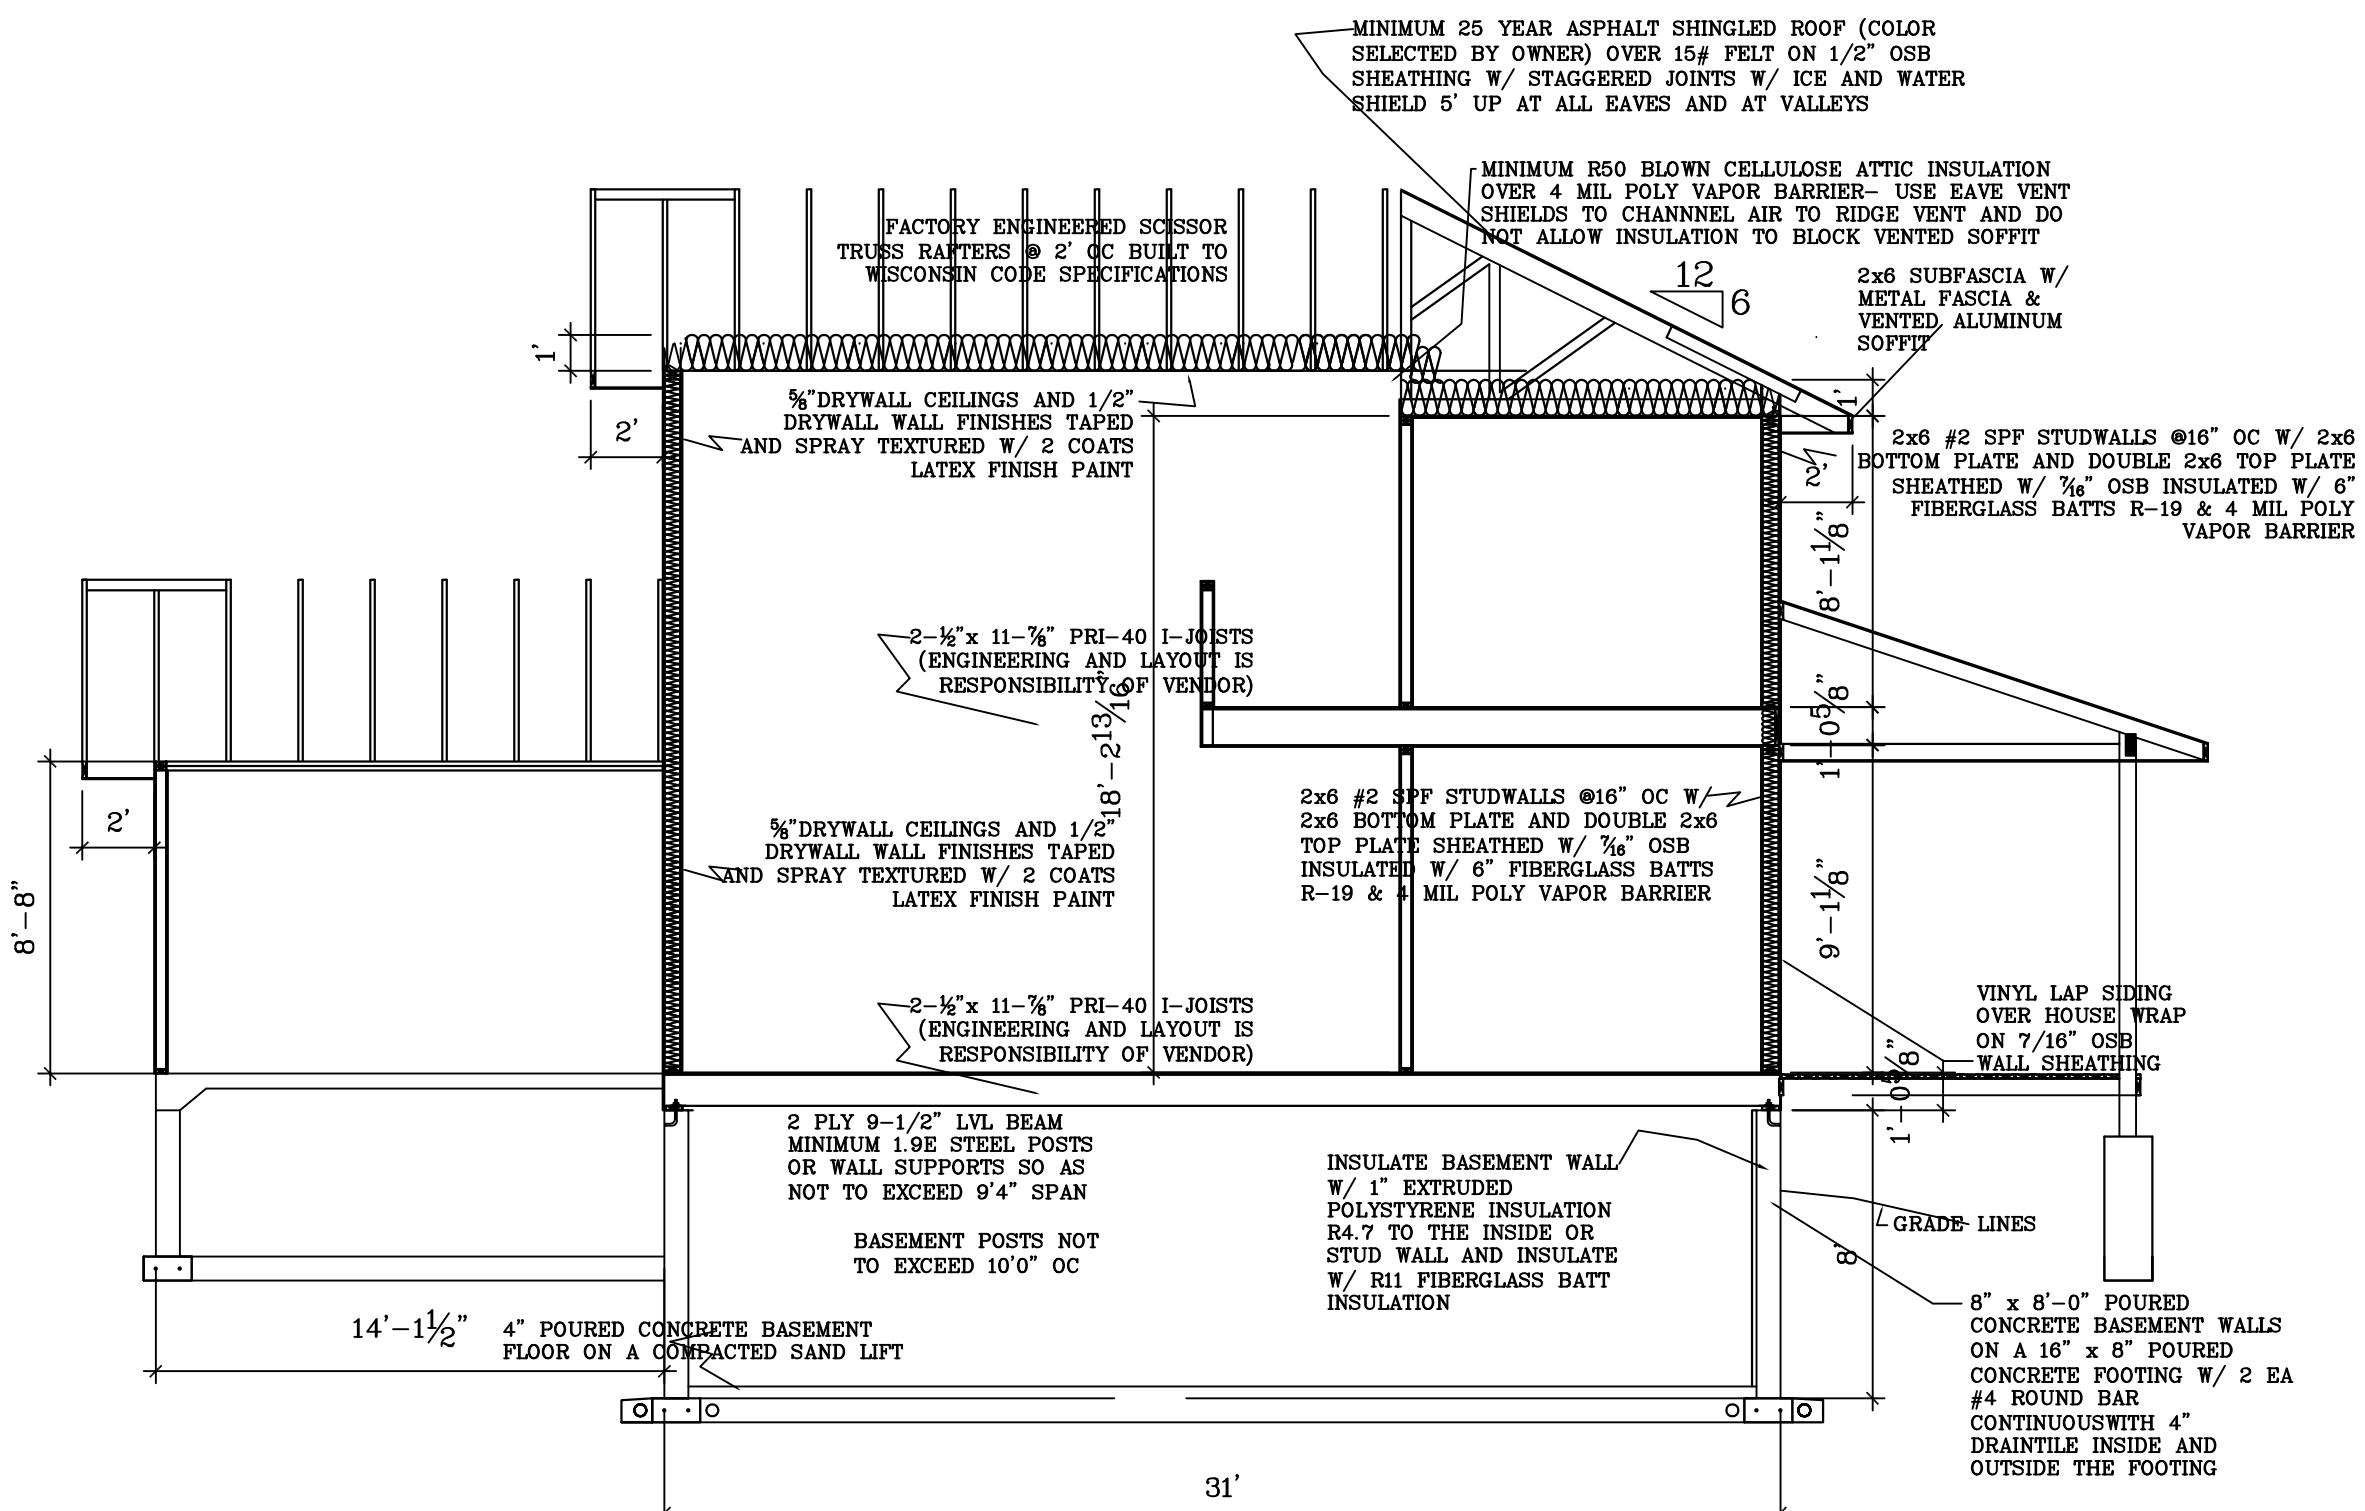


CROSS SECTION B-B  
SCALE: 3/16" = 1'-0"

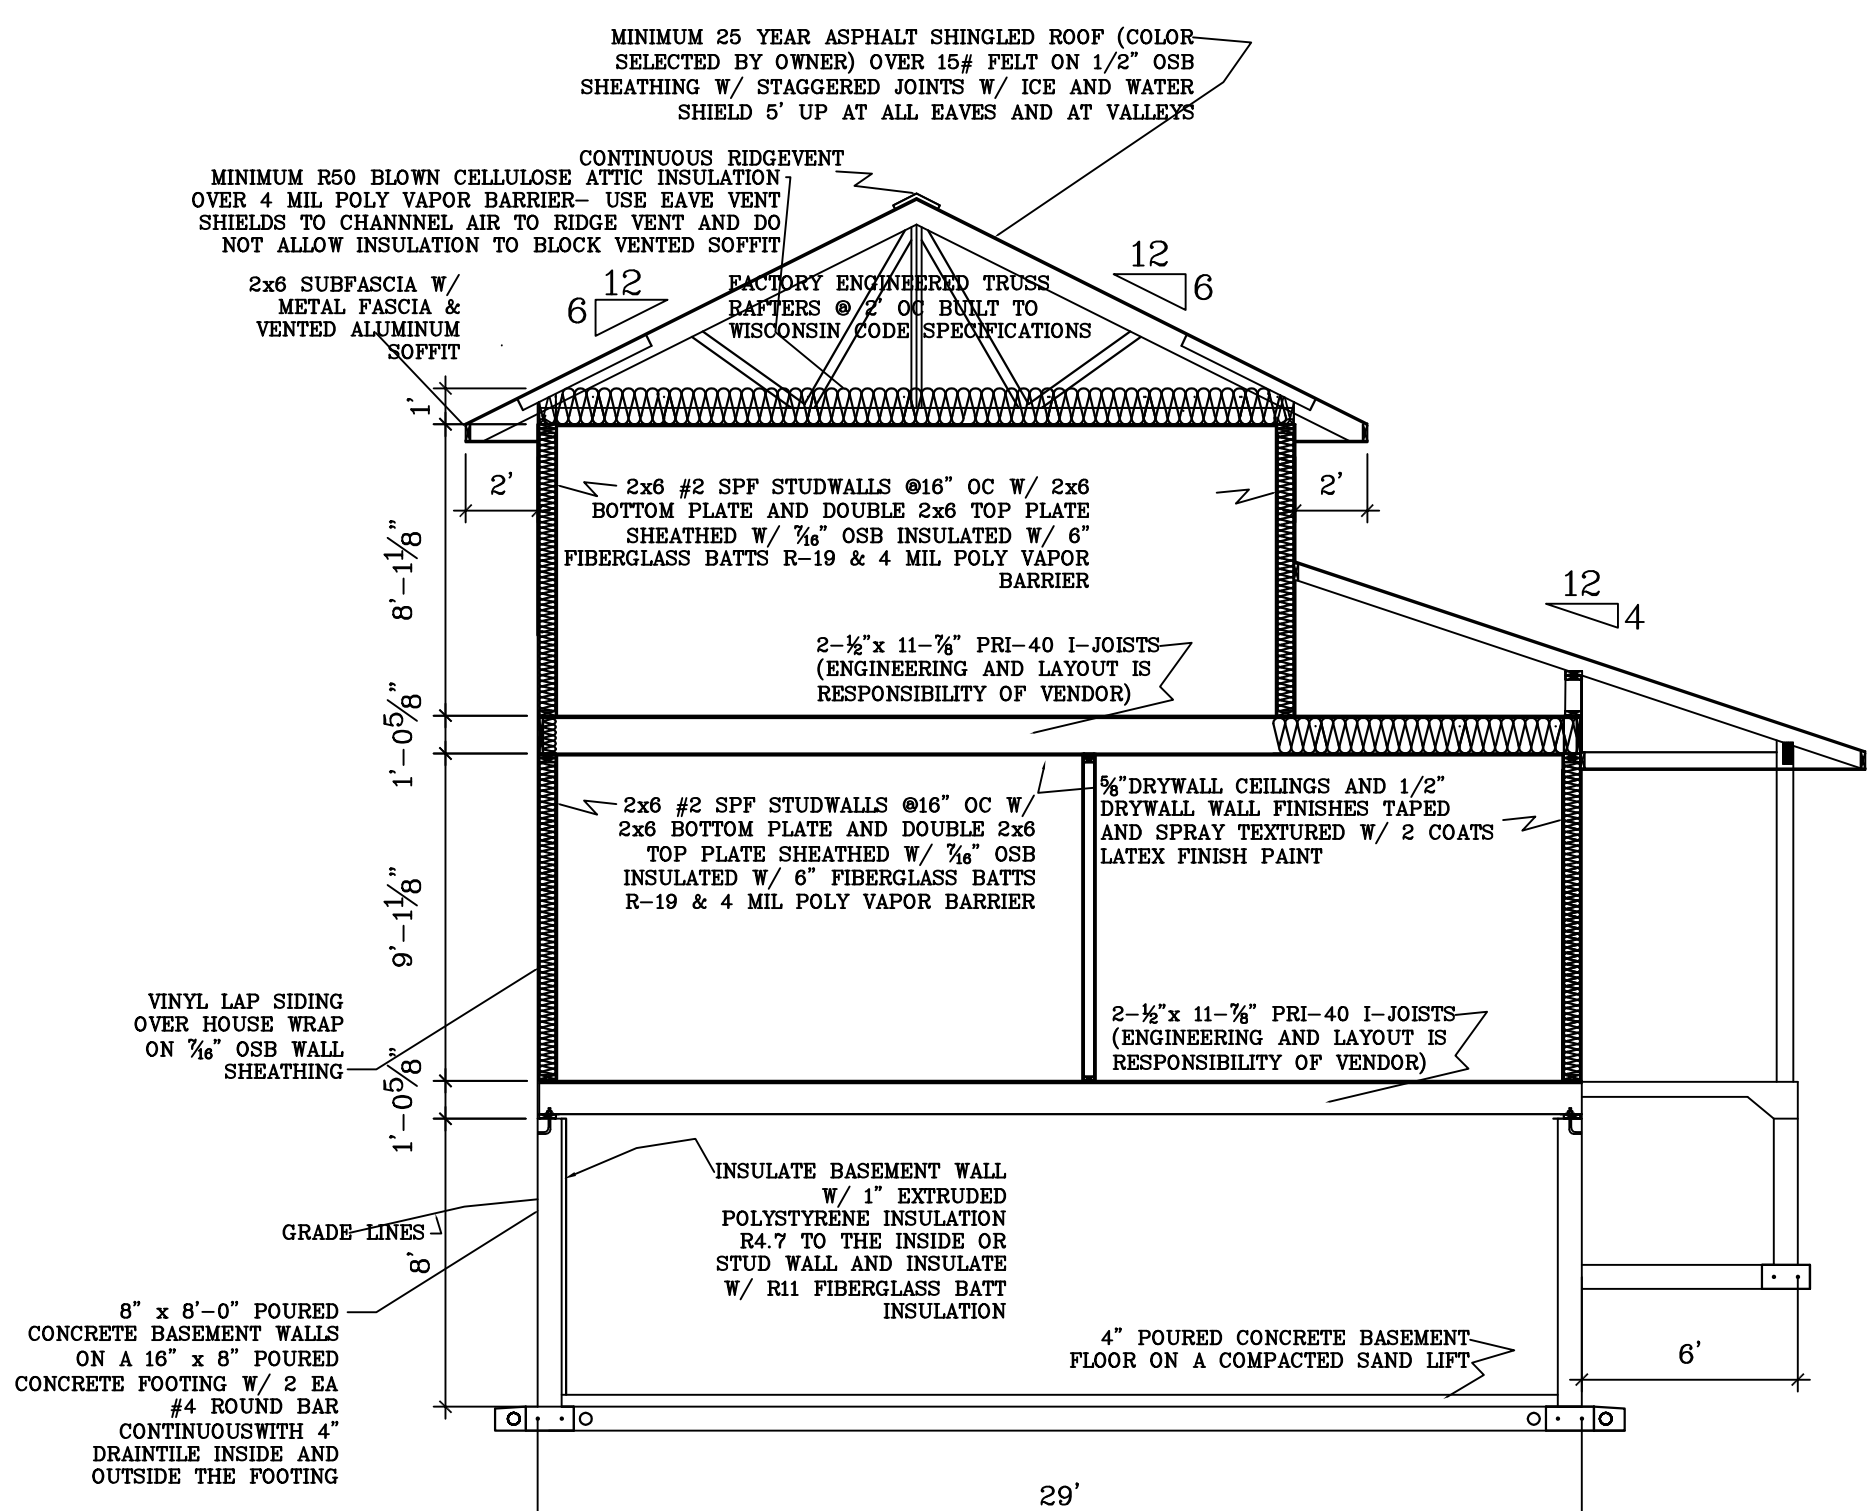


CROSS SECTION C-C  
SCALE: 3/16" = 1'-0"

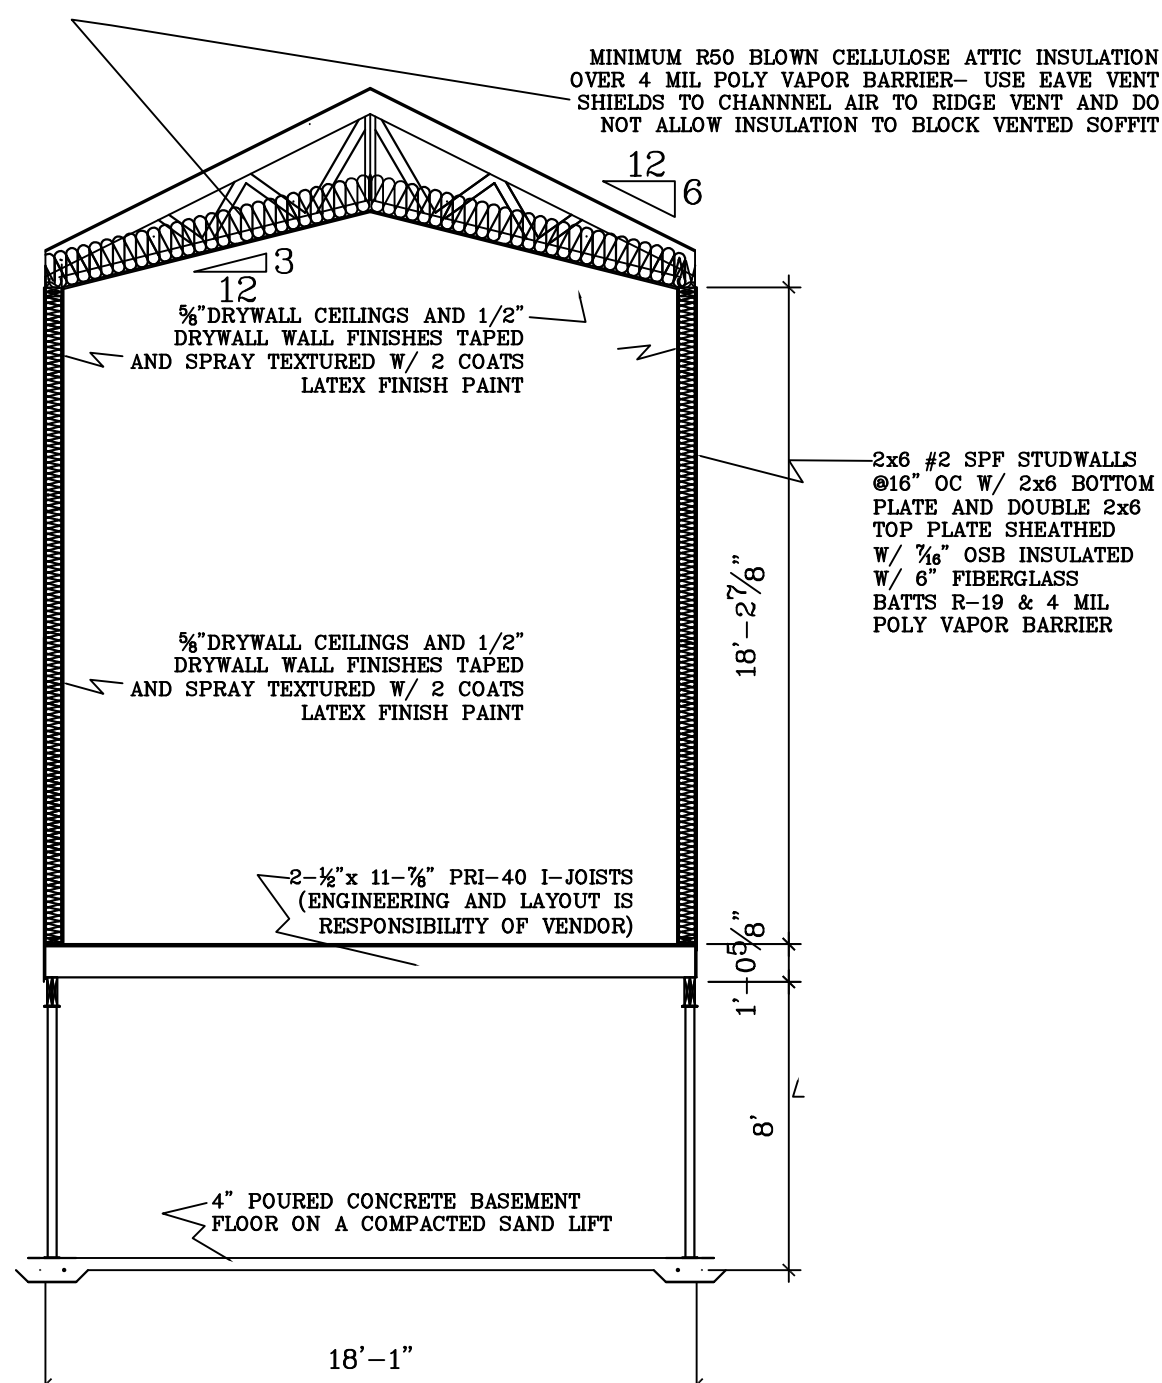

CROSS SECTION G-G  
SCALE: 3/16" = 1'-0"

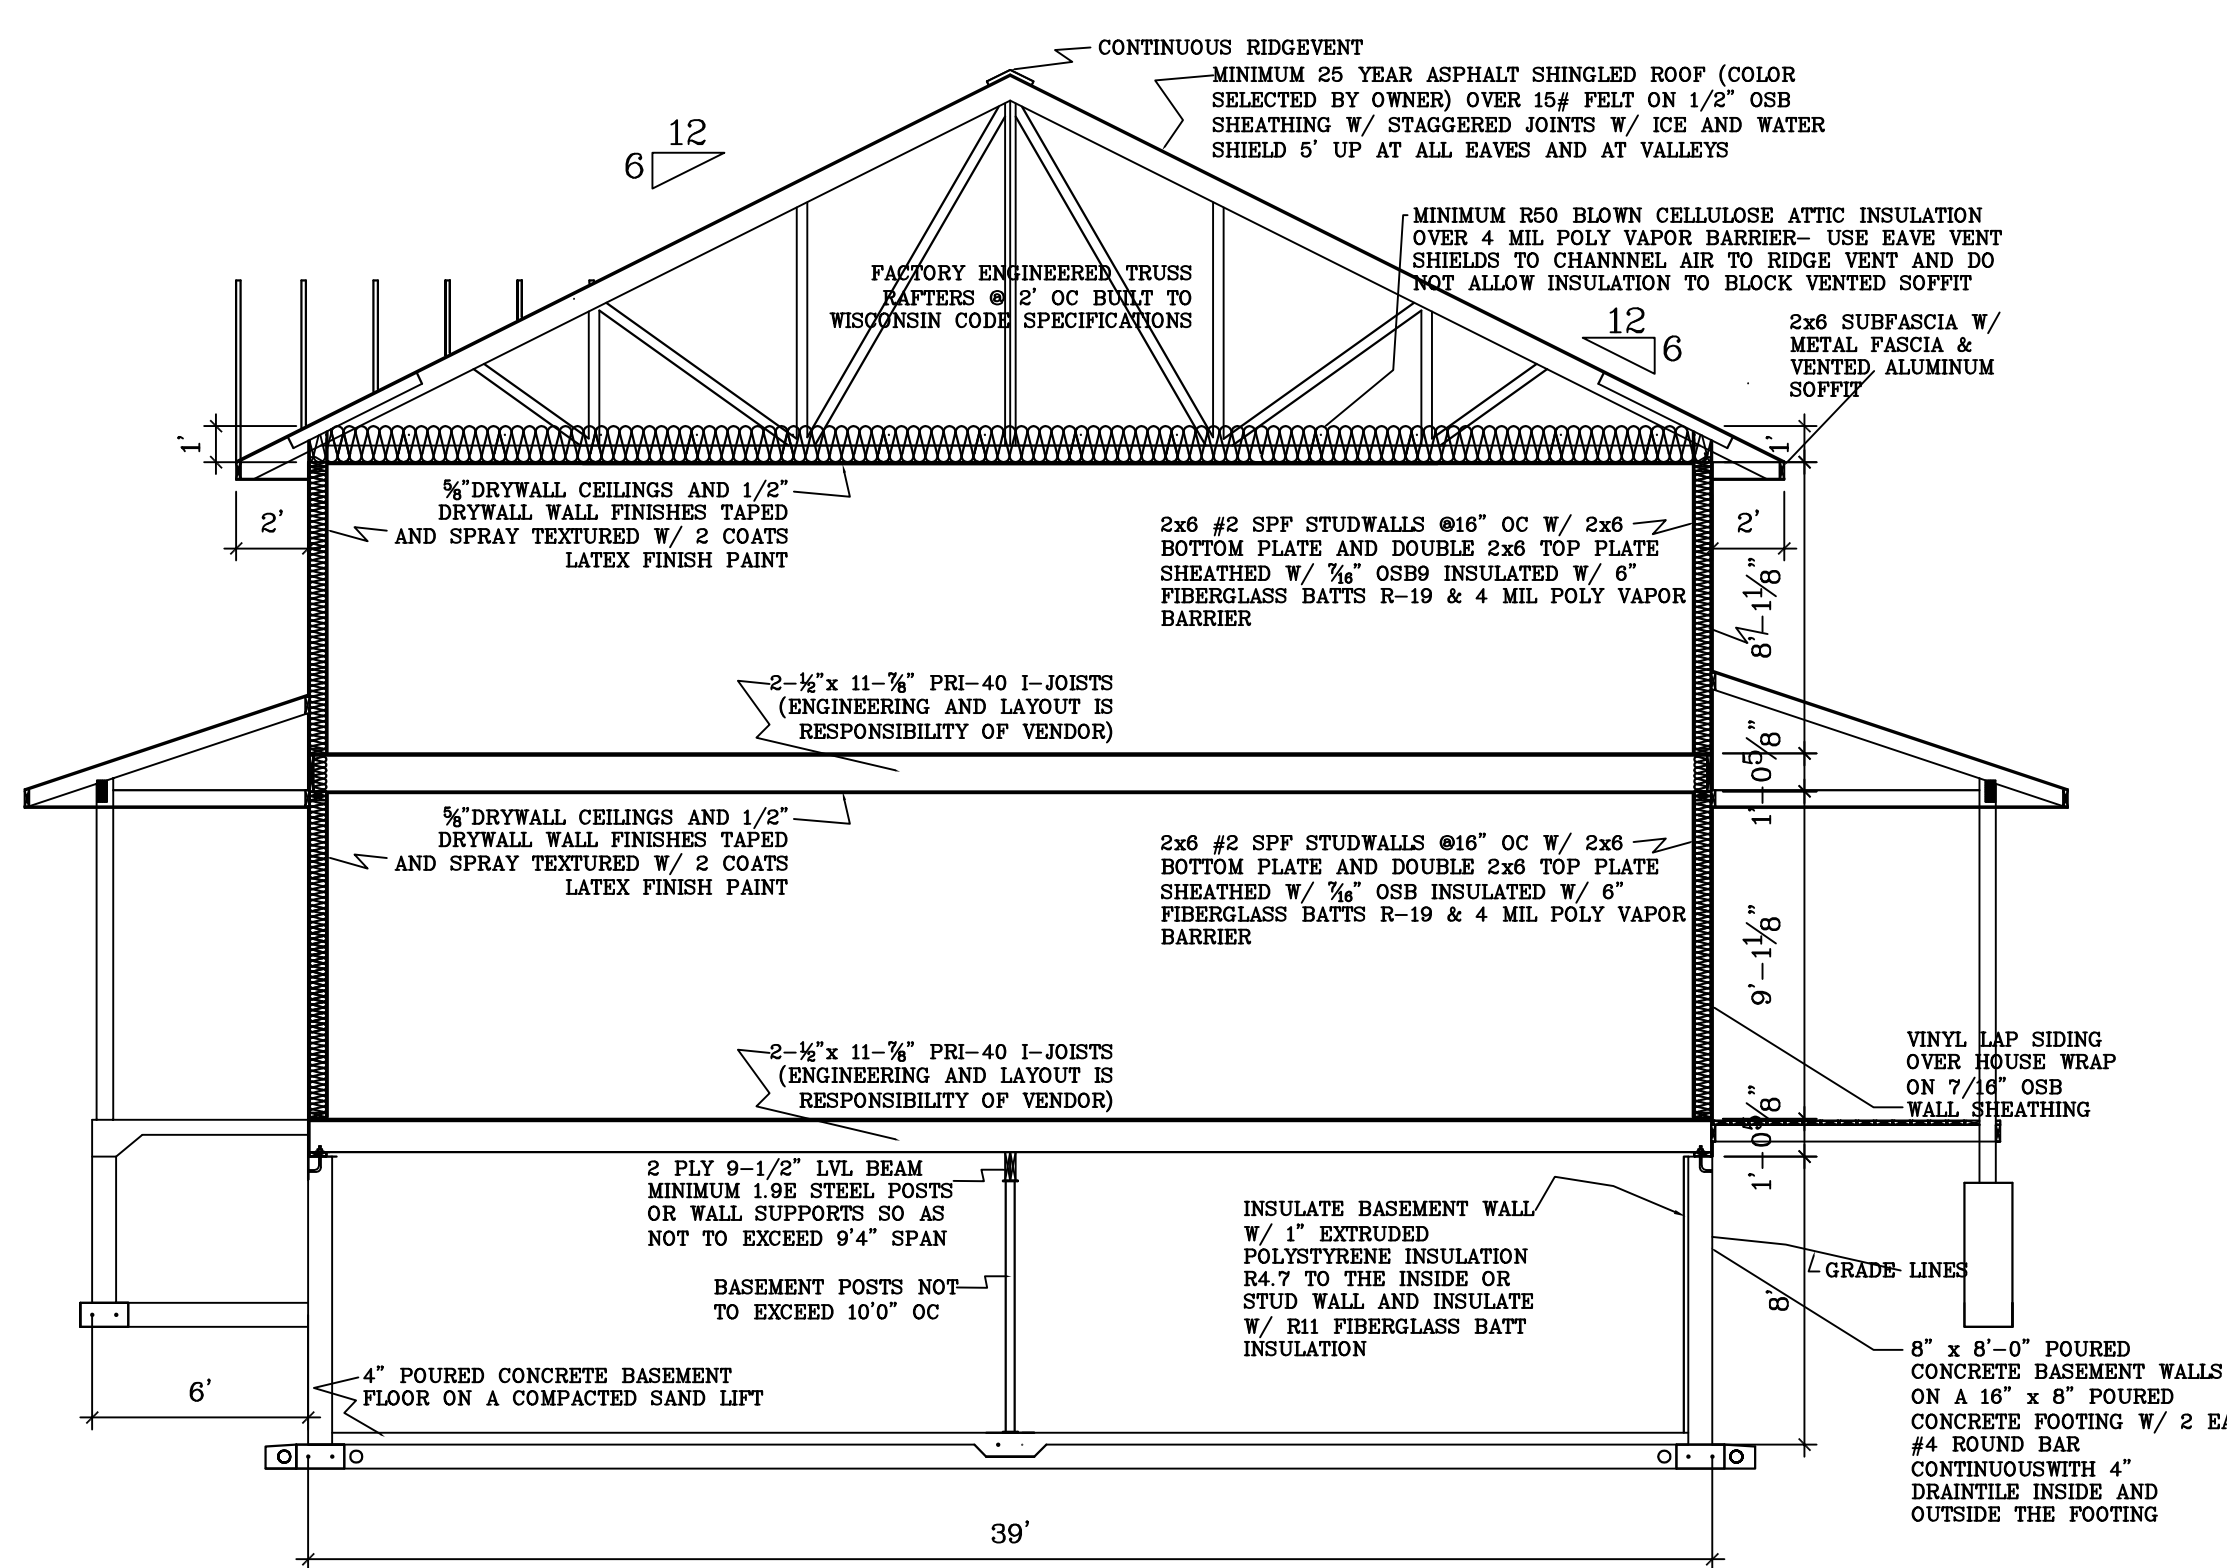

CROSS SECTION A-A  
SCALE: 3/16" = 1'-0"

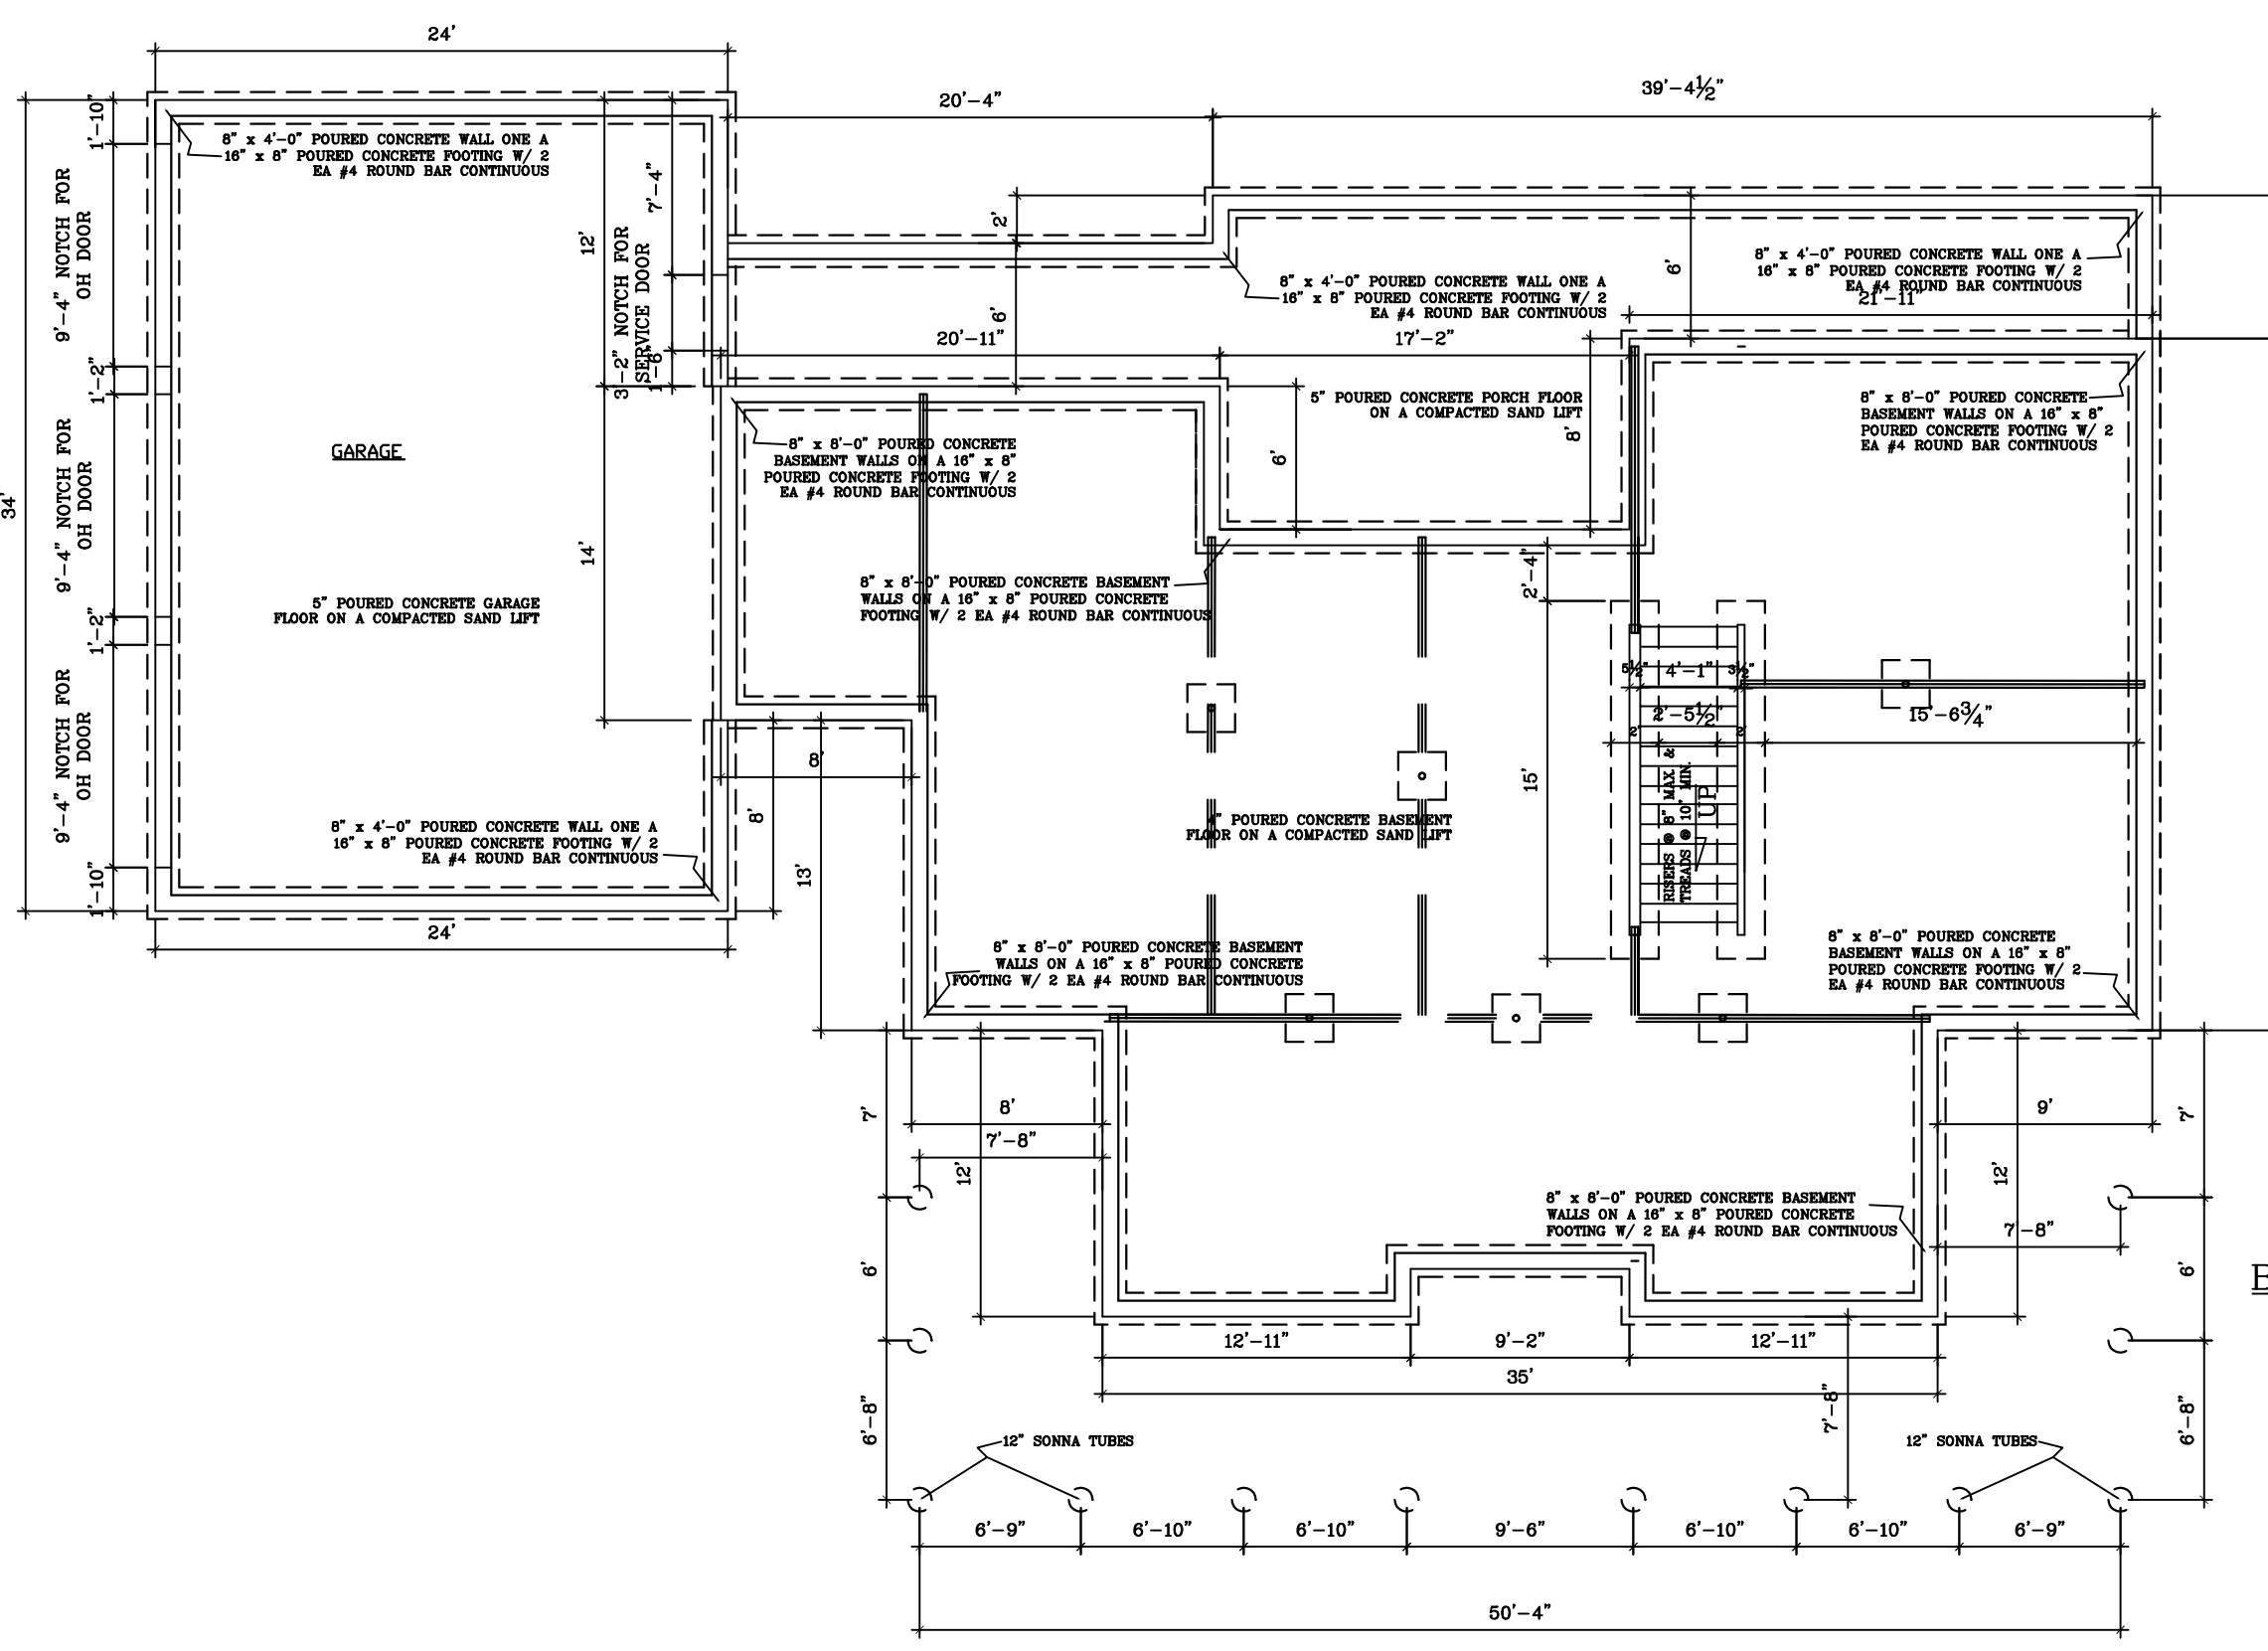

BASMENT PLAN  
SCALE: 1/8"=1'-0"

2633 sf TWO STORY HOME

**BESTIMATE LLC**  
http://bestimatellc.com  
714 E Ninth St  
Marshfield, WI 54449



|                                          |
|------------------------------------------|
| SCALE: Noted                             |
| DATE: 1/28/13                            |
| NAME: BL                                 |
| DWG. NO: CADFILE: 2633sftTwoStory28Jam13 |
| REVISED:                                 |