




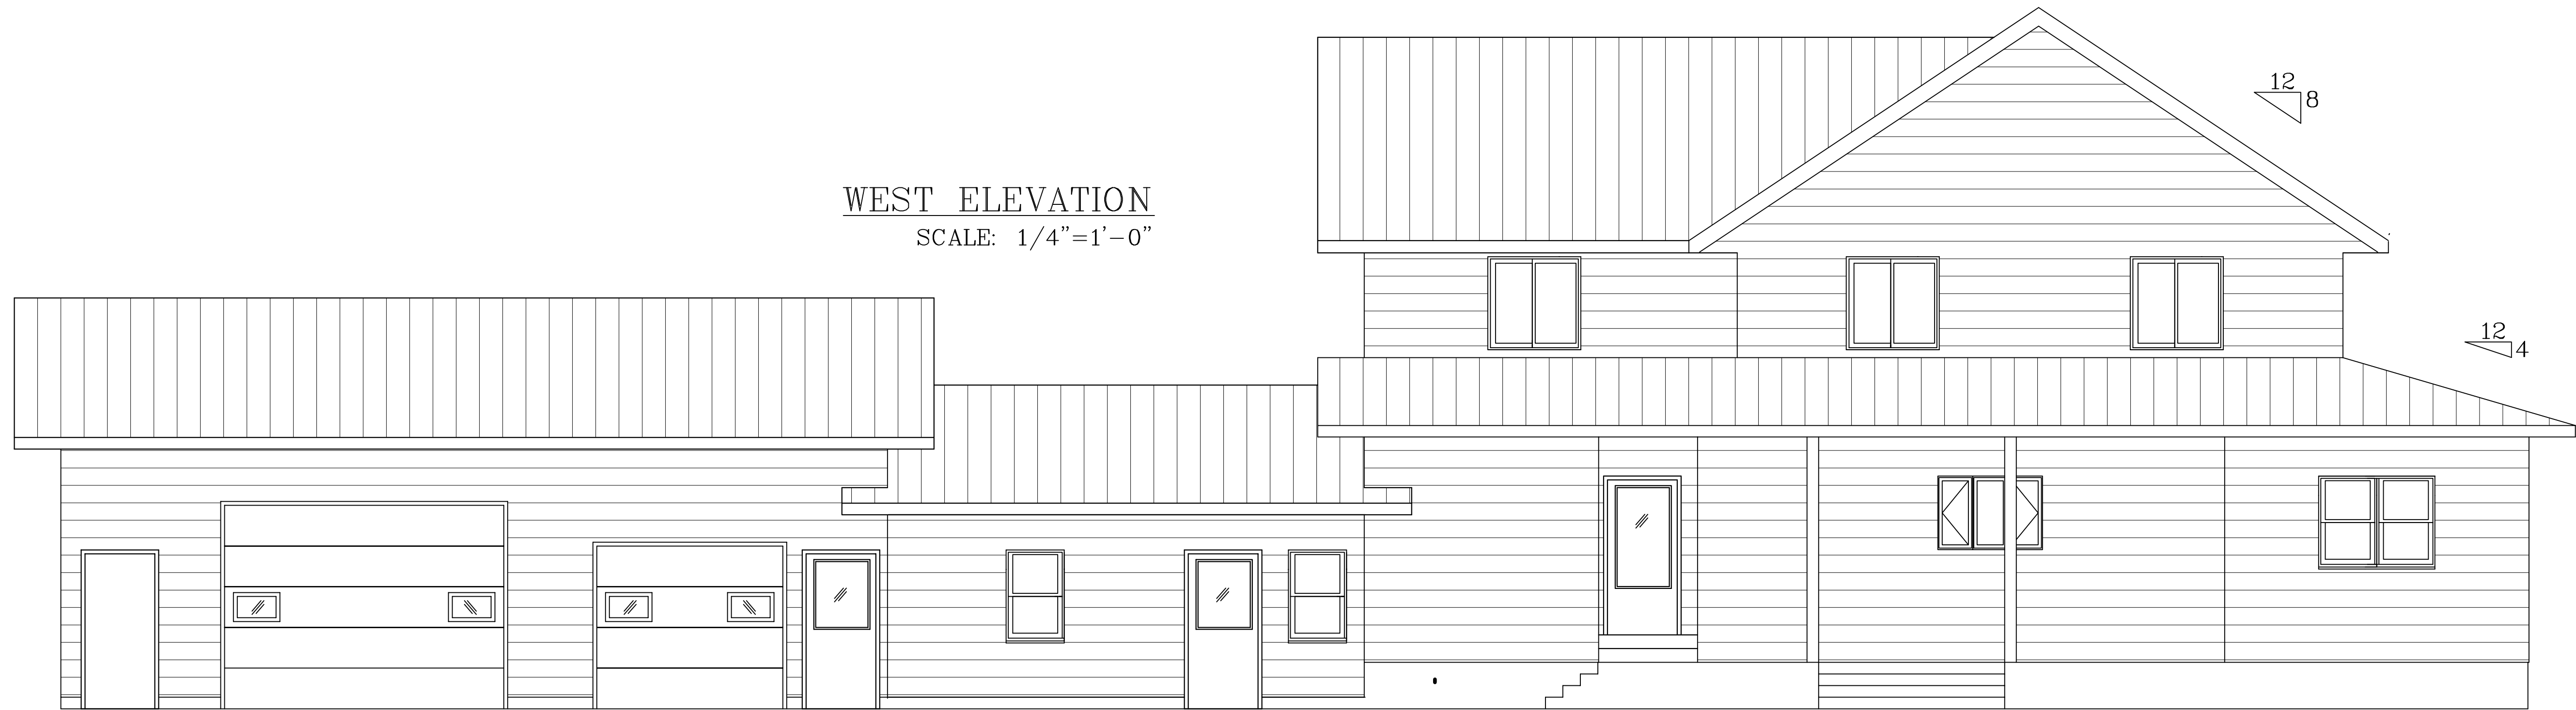

WEST ELEVATION
SCALE: 1/4"=1'-0"

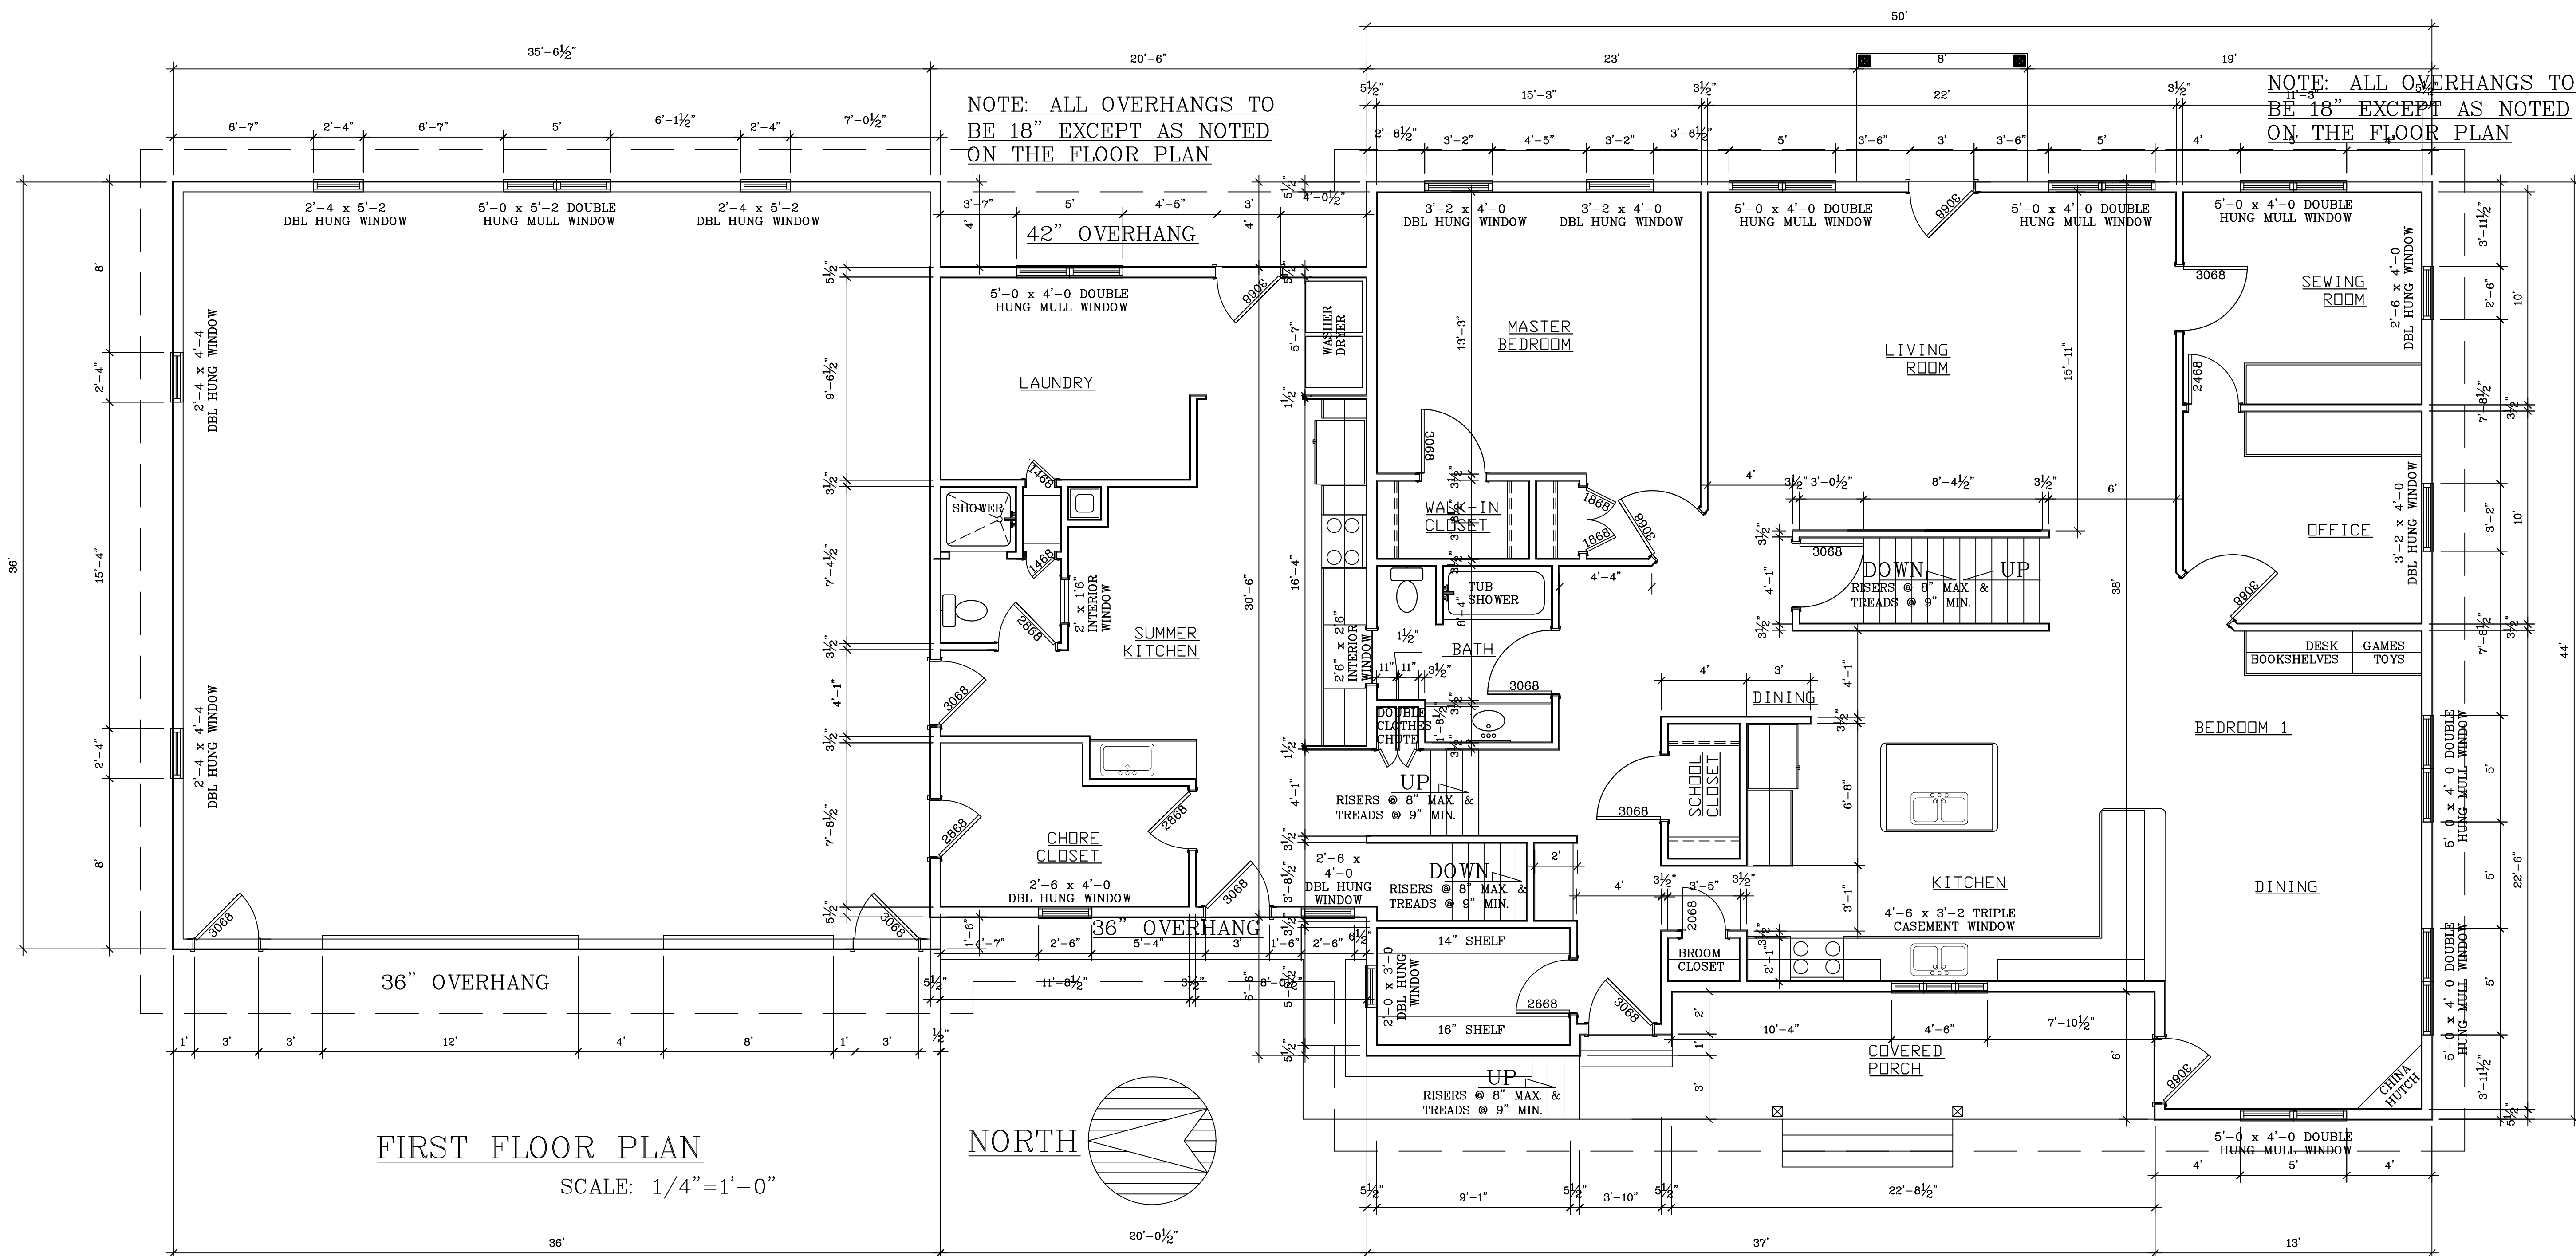

FIRST FLOOR PLAN
SCALE: 1/4"=1'-0"

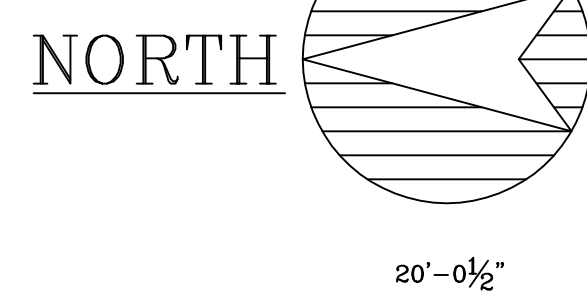


NOTE: ALL OVERHANGS TO BE 18" EXCEPT AS NOTED ON THE FLOOR PLAN

NOTE: ALL OVERHANGS TO BE 18" EXCEPT AS NOTED ON THE FLOOR PLAN

4,245 sf 2 STORY FARM HOUSE

BESTIMATE LLC

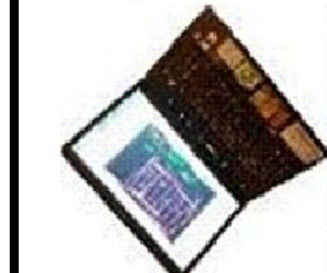

<http://bestimatellc.com>
714 E Ninth St
Marshfield, WI 54449

bob@bestimatellc.com

SCALE: $1/4'' = 1'-0''$

[illegible]