


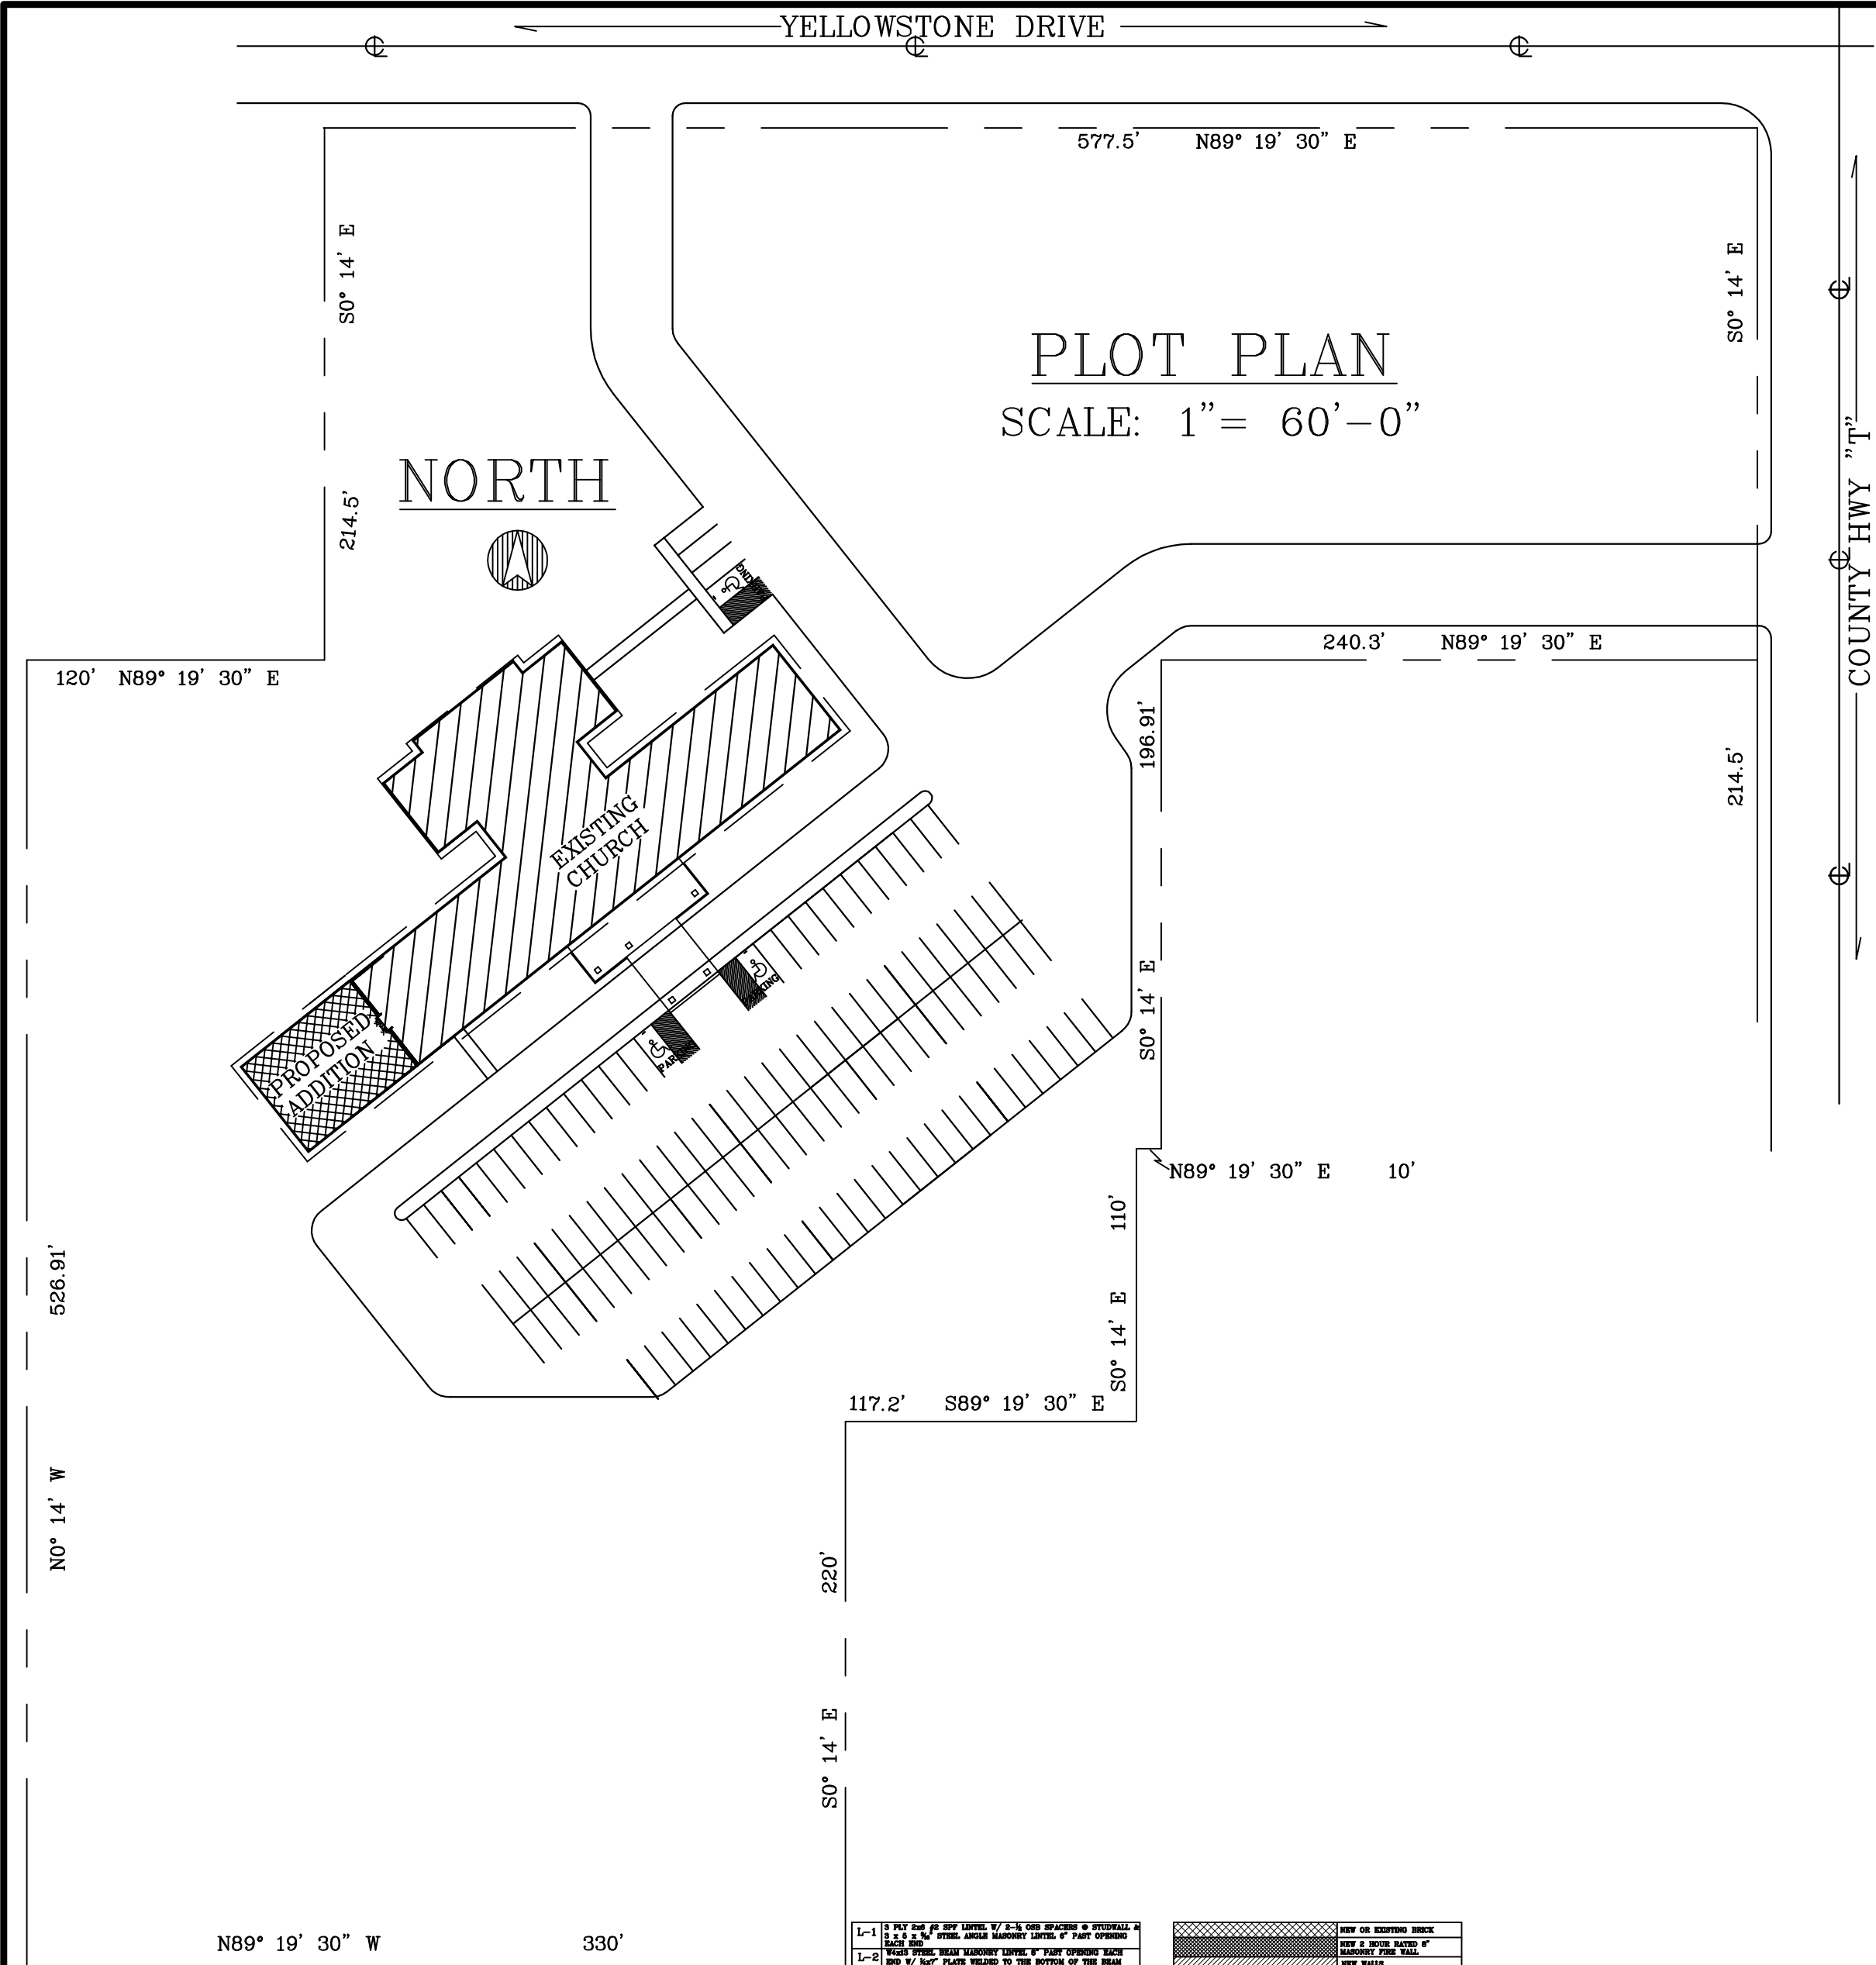

PLOT PLAN
SCALE: 1"= 60'-0"

OCCUPANCY	
EXISTING	
A. WORSHIP	= 274 PEWS (WHEN IN USE BY CONGREGATION-CHOIR
B. FELLOWSHIP	= 268 WHEN IN USE BY CONGREGATION-
C. EDUCATION	= 99 NEVER IN USE BY LARGE GROUP SIMULTANEOUSLY)
TOTAL = 397-403 (DEPENDING ON WHICH AREA IS IN USE)	
NEW ADDITION	
D. EDUCATION	= 99
NEW TOTAL = 496-502 (DEPENDING ON WHICH AREA IS IN USE)	
TOILET FACILITIES REQ'D	
251 WOMEN (W.C. PER 75 REQ) =	4 WATER CLOSETS REQ'D FOR WOMEN
251 MEN (W.C. PER 150 REQ) =	2 WATER CLOSETS REQ'D FOR MEN
(PER IPC CODE- 67% OF WATER CLOSETS ABOVE MAY BE URINALS)	
251 MEN/WOMEN (LAVATORY PER 200 REQ) =	2 LAVATORY SINKS PER EACH

NOTES.

THIS PROJECT IS A 2,464 SF STUDFRAME ADDITION SEPARATED BY A 3 HOUR FIRE WALL FROM THE EXISTING CHURCH

ADDITION OCCUPANCY IS ADDITIONAL CLASSROOMS AND COMMUNITY SPACE FOR CREATING BANNERS AND CRAFTS


THE EXISTING BUILDING IS ONE STORY UNSPRINKLERED WOOD FRAME CONSTRUCTION.

THE ENTIRE NEW AND EXISTING BUILDING IS USED BY IMMANUEL LUTHERAN CHURCH

MATCH EXISTING IN ALL INTERIOR AND EXTERIOR FINISHES- ANY PRODUCT SUBSTITUTED THAT IS NOT AN EXACT MATCH MUST BE APPROVED BY THE BUILDING COMMITTEE

BUILDING LOADS	
TRUSS LIVE LOAD	39# /SF
TRUSS DEAD LOAD	10# /SF
WIND LOAD	20# /SF
SOIL BEARING CAPACITY	3,000PSI
CONCRETE MIN. PSI	3,000
REINFORCING STEEL TO BE 60,000 KSI- MIN. 3 " COVER	

KEY TO DRAWINGS	
PAGE	DESCRIPTION
A1 OF 4	SITE PLAN & COMPLETE FLOOR PLAN, LOADS & OCCUPANCY NOTES
A2 OF 4	NEW WING FLOOR PLAN & SCHEDULES
A3 OF 4	FOUNDATION PLAN
A4 OF 4	ELEVATIONS & SECTION

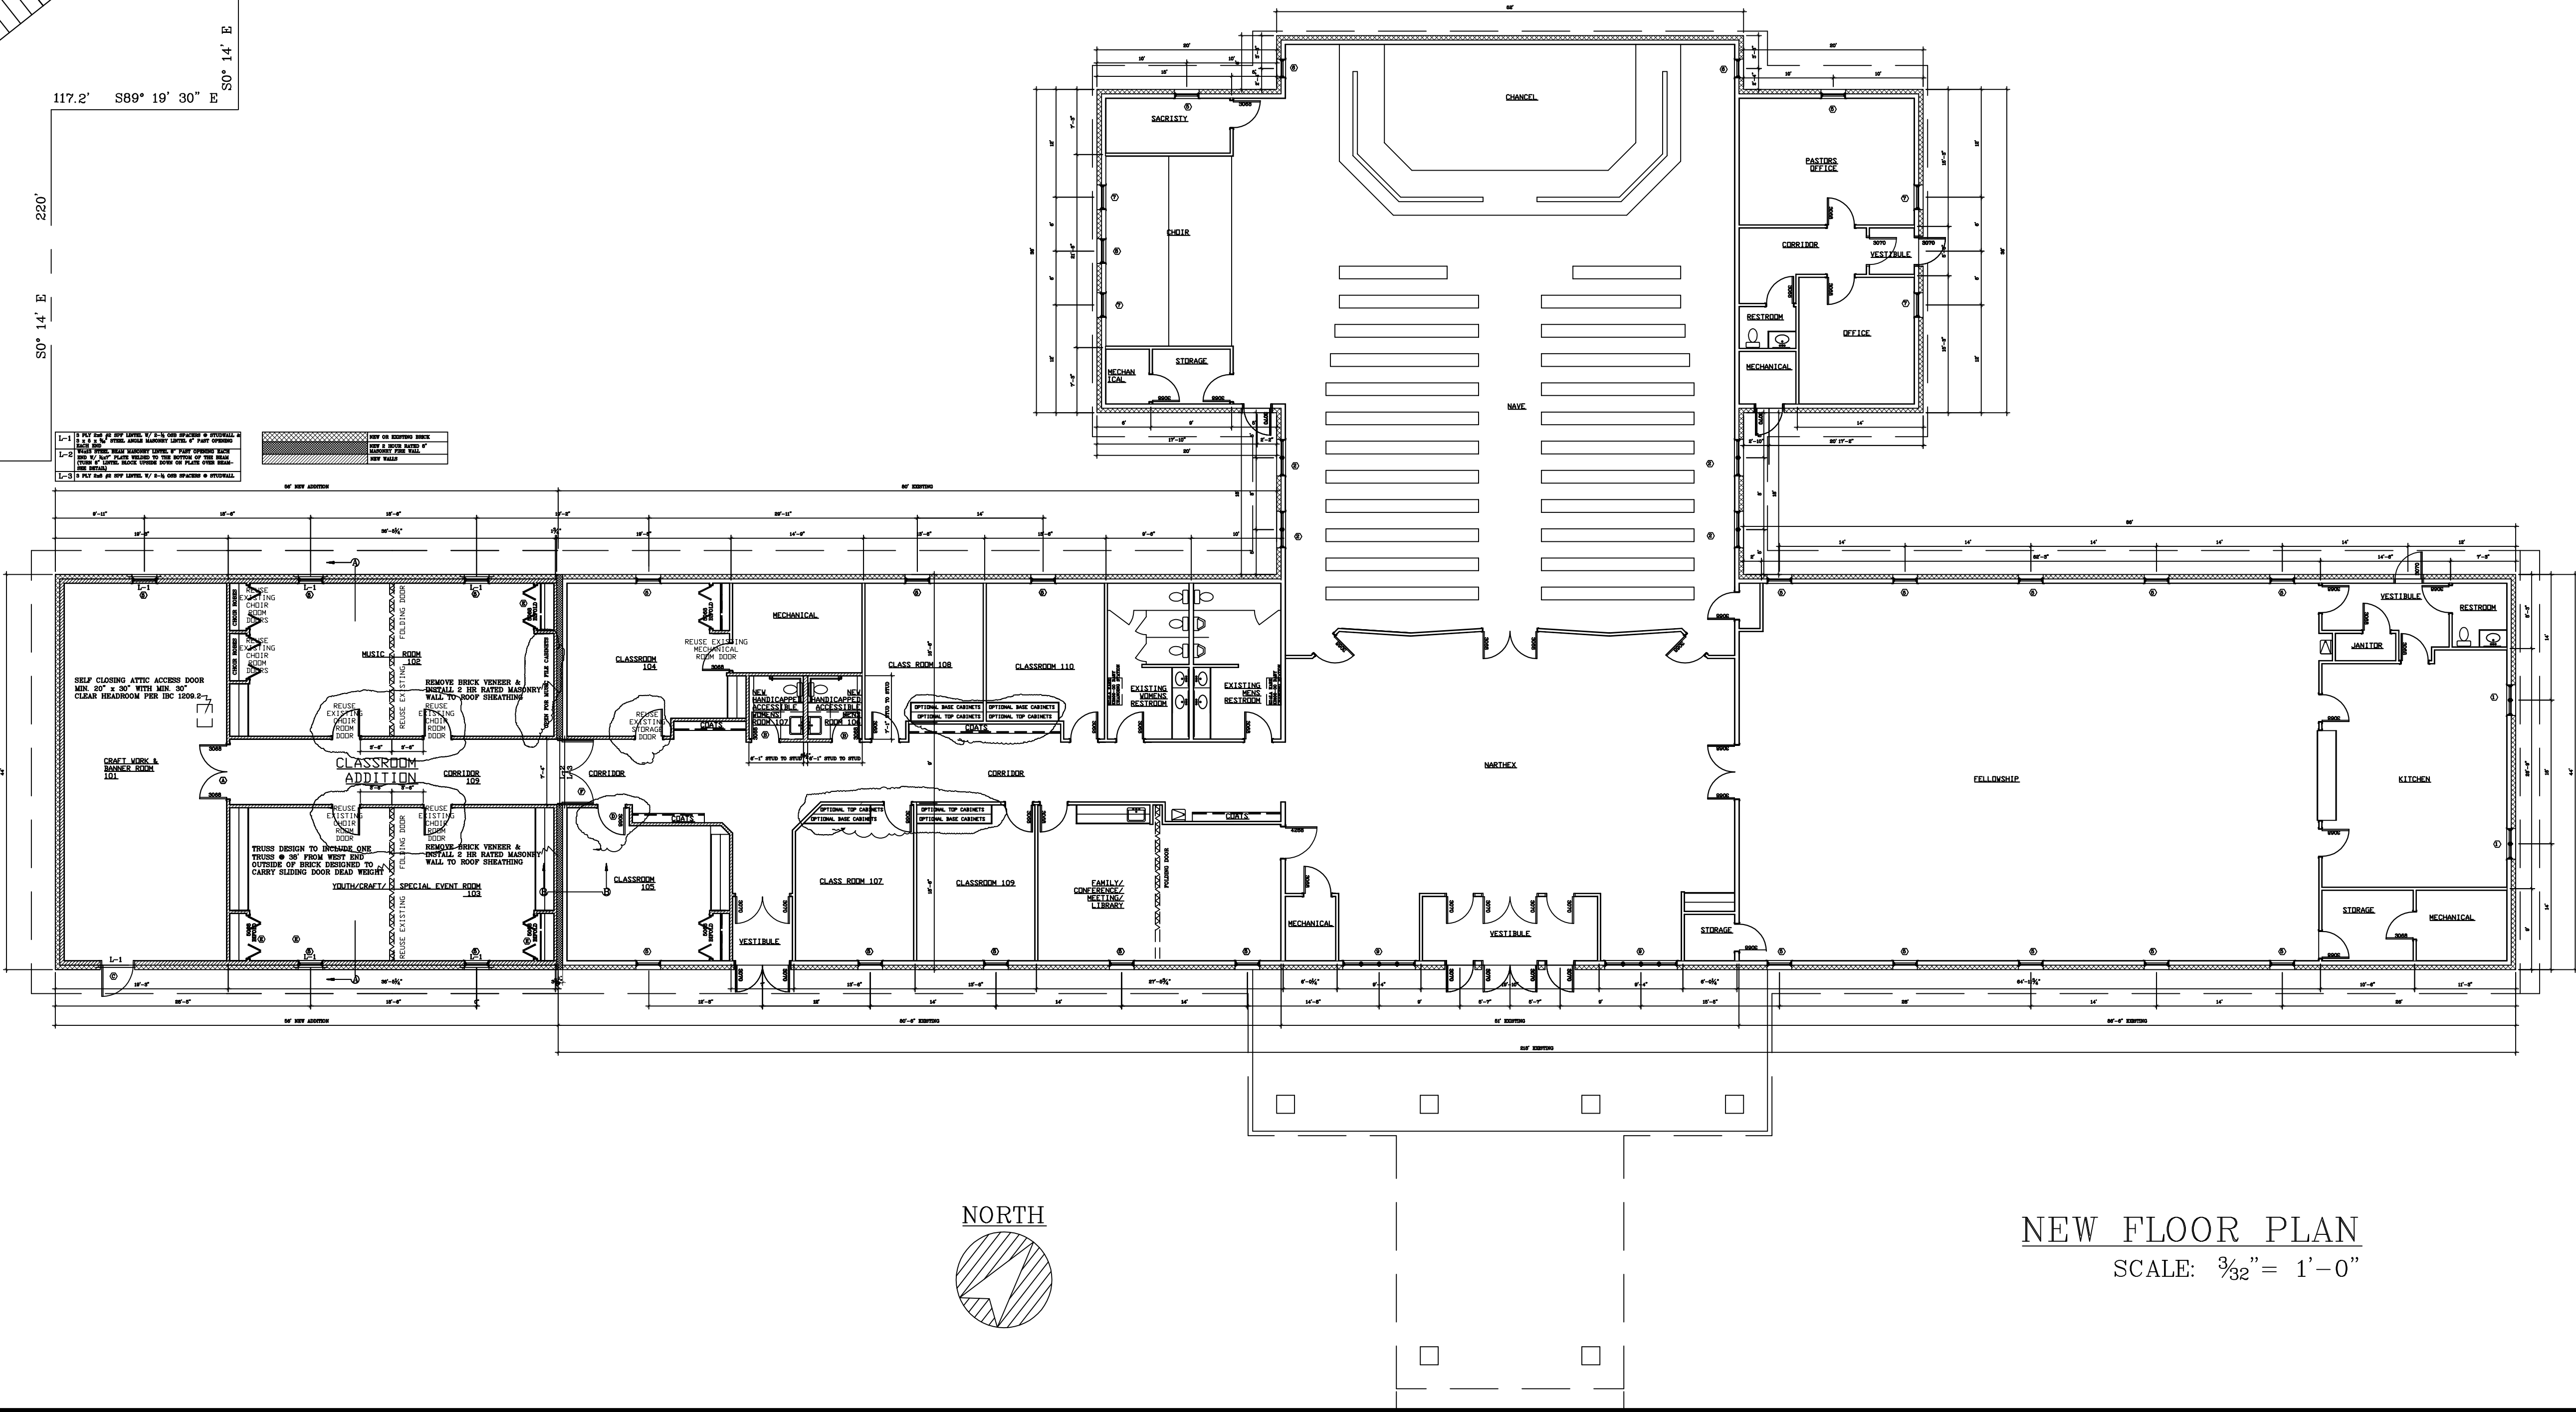

NEW FLOOR PLAN
SCALE: 3/32"= 1'-0"

DOOR AND WINDOW SCHEDULE								
MARK	DESCRIPTION	SIZE	DOOR		FRAME	GLASS	FIRE RATING	REMARKS
A	SC OAK DOUBLE DOOR	2 EA 3'-0" X 6'-8"	1-3/4" FINISHED SOLID CORE OAK DOOR SLAB		FINISHED OAK FRAME	NONE	NONE	
B	SC OAK DOOR & FRAME	3'-0" X 6'-8"	1-3/4" FINISHED SOLID CORE OAK DOOR SLAB		FINISHED OAK FRAME	NONE	NONE	W/ PRIVACY LOCKSET & CLOSER
C	EXIT DOOR	3'-6" X 7'-0"	1-3/4" STEEL INSULATED EXIT SLAB		STEEL FRAME	NONE	NONE	W/ KEYED LOCKSET & CLOSER
D	SC OAK DOOR & FRAME	3'-0" X 6'-8"	1-3/4" FINISHED SOLID CORE OAK DOOR SLAB		FINISHED OAK FRAME	NONE	NONE	W/ KEYED LOCKSET
E	HC OAK BIFOLD DOOR	5'-0" X 6'-8"	1-3/8" FINISHED HOLLOW CORE OAK DOOR SLABS		FINISHED OAK FRAME	NONE	NONE	
F	DOUBLE FIRE RATED DOOR	2 EA 3'-6" X 7'-0"	2 EA 1-3/4" STEEL FIRE RATED SLABS		STEEL FRAME	1-1/2 HR RATED	NONE	W/ KEYED LOCKSET & CLOSER
MARK	DESCRIPTION	SIZE	NUMBER	TYPE	GLASS		REMARKS	
5	WOOD CASEMENT WINDOW	3'-0" X 4'-0"	CXW145	ANDERSEN VINYL CLAD WOOD CASEMENT WINDOWS	LOW-E			


	NEW OR EXISTING BRICK
	NEW 2 HOUR RATED 8" MASONRY FIRE WALL
	NEW WALLS

ROOM FINISH SCHEDULE							
MARK	DESCRIP TION	FLOOR	BASE	WALL	CEILING	CEILING HEIGHT	REMARKS
101	CRAFT WORK & BANNER ROOM	SEALED CONCRETE	NONE	% ⁰ DRWALL TAPED, TEXTURED, & 2 COAT LATEX PAINT	% ⁰ DRWALL TAPED, TEXTURED, & 2 COAT LATEX PAINT	9'-4"	
102	MUSIC ROOM	26 OZ COMMERCIAL CARPET	FINISHED OAK BASE	% ⁰ DRWALL TAPED, TEXTURED, & 2 COAT LATEX PAINT	% ⁰ DRWALL TAPED, TEXTURED, & 2 COAT LATEX PAINT	9'-4"	
103	YOUTH/CRAFT /SPECIAL EVENT	VCT	FINISHED OAK BASE	% ⁰ DRWALL TAPED, TEXTURED, & 2 COAT LATEX PAINT	% ⁰ DRWALL TAPED, TEXTURED, & 2 COAT LATEX PAINT	9'-4"	
104	CLASSROOM	26 OZ COMMERCIAL CARPET	FINISHED OAK BASE	% ⁰ DRWALL TAPED, TEXTURED, & 2 COAT LATEX PAINT	% ⁰ DRWALL TAPED, TEXTURED, & 2 COAT LATEX PAINT	9'-4"	
105	CLASSROOM	26 OZ COMMERCIAL CARPET	FINISHED OAK BASE	% ⁰ DRWALL TAPED, TEXTURED, & 2 COAT LATEX PAINT	% ⁰ DRWALL TAPED, TEXTURED, & 2 COAT LATEX PAINT	9'-4"	
106	NEW MENS ROOM	QUARRY TILE	QUARRY BASE	% ⁰ DRWALL TAPED, TEXTURED, & 2 COAT LATEX PAINT	% ⁰ DRWALL TAPED, TEXTURED, & 2 COAT LATEX PAINT	9'-4"	LATEX SATIN ENAMEL WALL & CEILING PAINT ABOVE 4' HIGH PORCELAIN WALL TILE
107	NEW WOMENS ROOM	QUARRY TILE	QUARRY BASE	% ⁰ DRWALL TAPED, TEXTURED, & 2 COAT LATEX PAINT	% ⁰ DRWALL TAPED, TEXTURED, & 2 COAT LATEX PAINT	9'-4"	LATEX SATIN ENAMEL WALL & CEILING PAINT ABOVE 4' HIGH PORCELAIN WALL TILE
108	NEW MECHANICAL	SEALED CONCRETE	NONE	% ⁰ DRWALL TAPED, TEXTURED, & 2 COAT LATEX PAINT	% ⁰ DRWALL TAPED, TEXTURED, & 2 COAT LATEX PAINT	9'-4"	
109	CORRIDOR	26 OZ COMMERCIAL CARPET	FINISHED OAK BASE	% ⁰ DRWALL TAPED, TEXTURED, & 2 COAT LATEX PAINT	% ⁰ ACCOUTSICAL TILE IN COMMERCIAL METAL GRID	8'-0"	


SCALE:	Noted
DATE:	7/10/11
NAME:	BL
DWG. NO.:	11-240
ADDFILE: ImmanuelLutheranPrelim REVISED14Dec11	
REVISIONS:	15Dec11 4MAR12 9MAY12 24Aug12

O'DONNELL ENGINEERING ASSOCIATES
Architects • Engineers
W 594 Heintown Road
Chili, WI 54420
Office (715) 683-2755 • Home (715) 384-8833
odonnelleng@odonnellweb.net




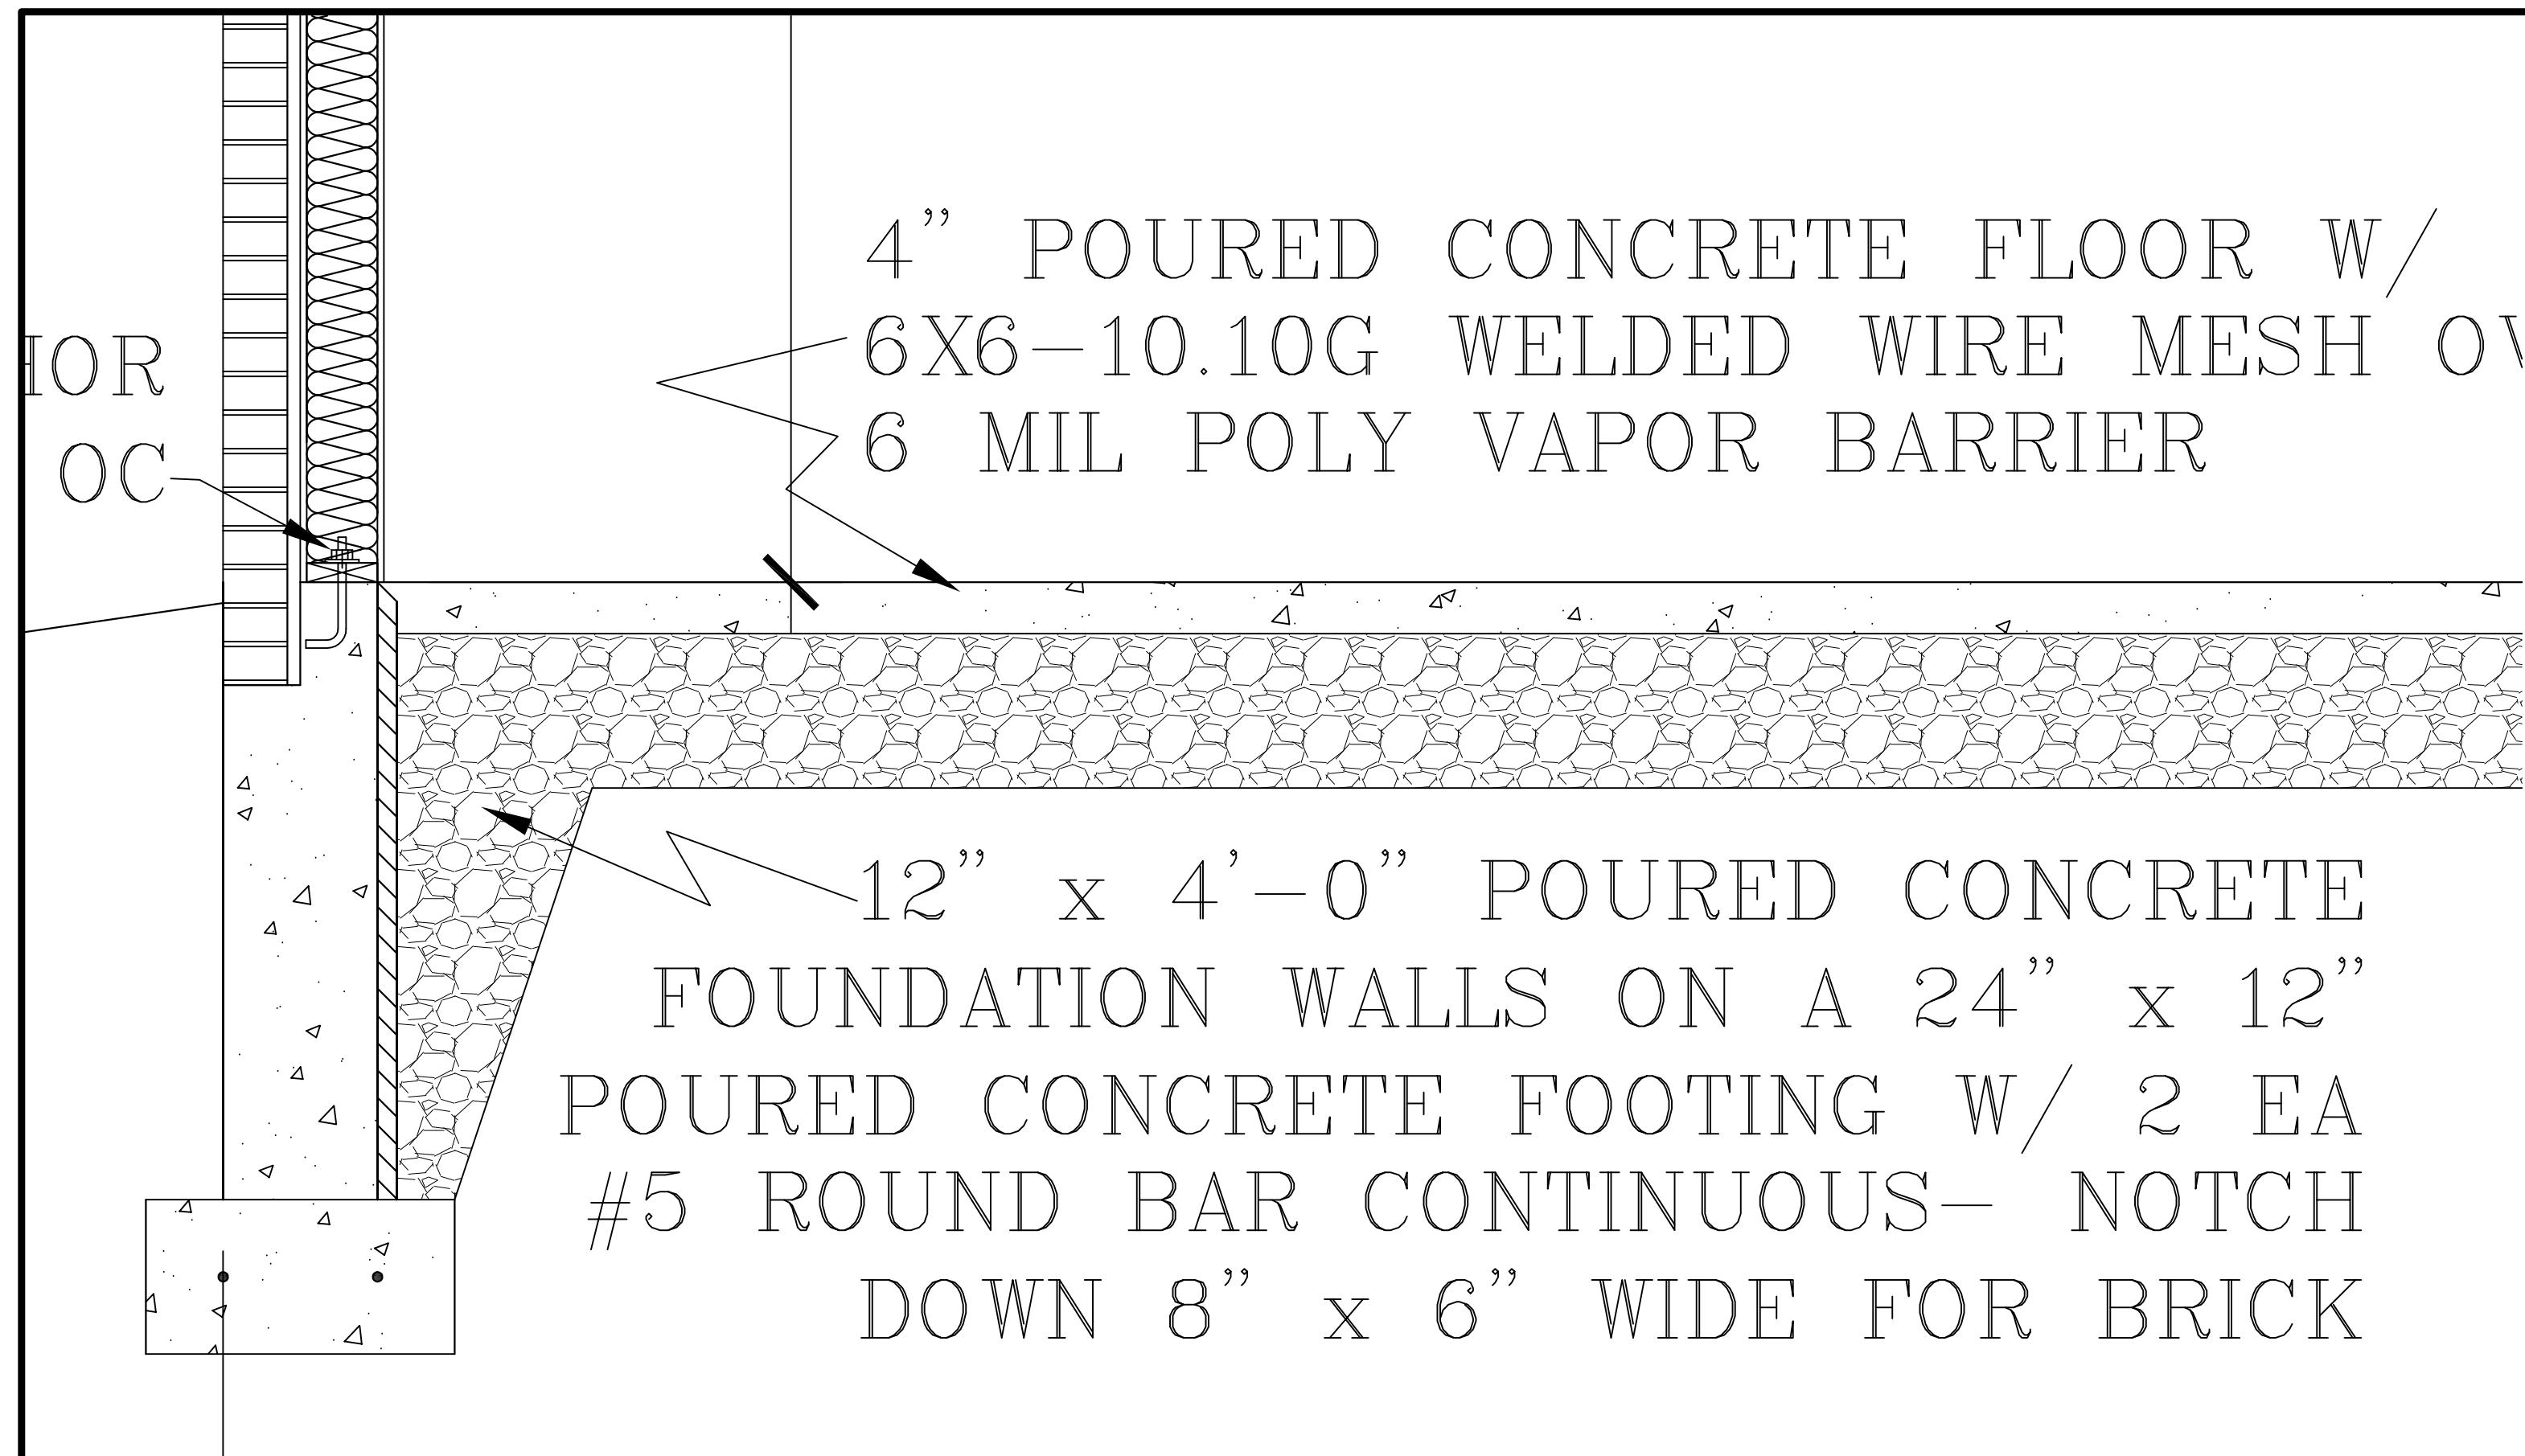


WALL DETAIL B-B
SCALE: 1" = 1'-0"

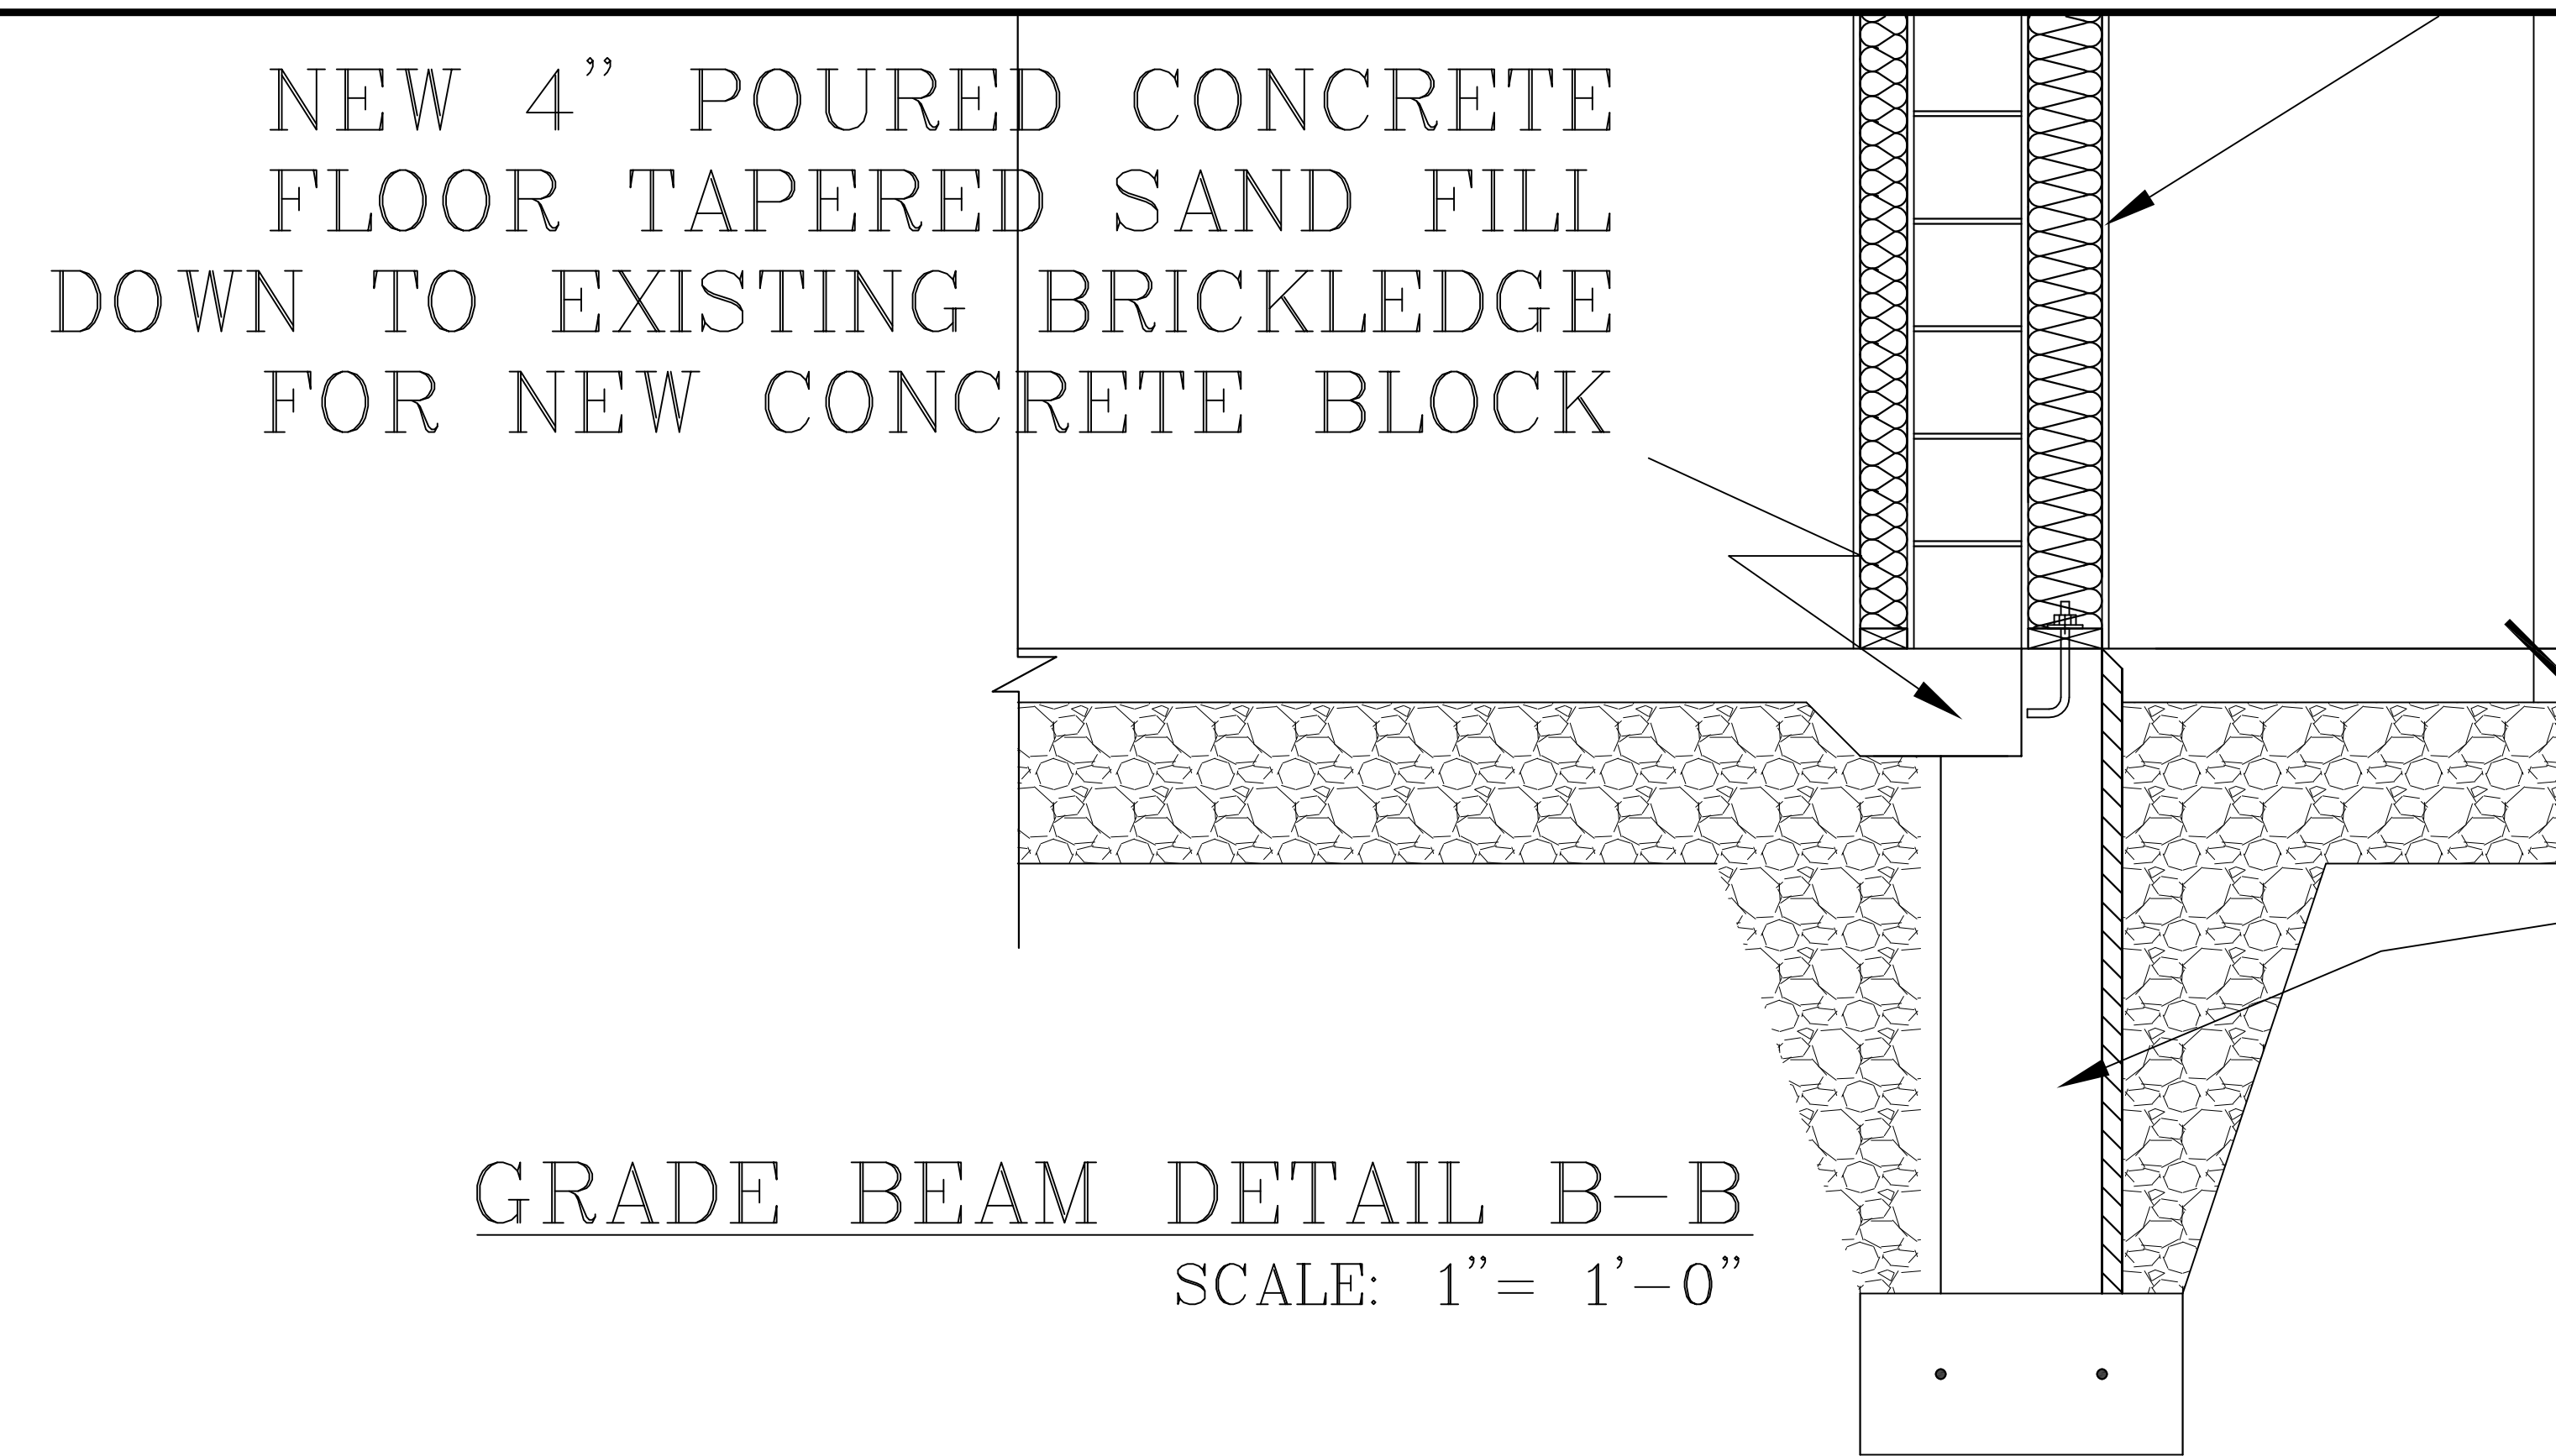

GRADE BEAM DETAIL B-B
SCALE: 1" = 1'-0"

MATCH EXISTING
FLOOR HEIGHT AND
GRADES- ANY
CHANGES MUST BE
APPROVED BY
BUILDING COMMITTEE

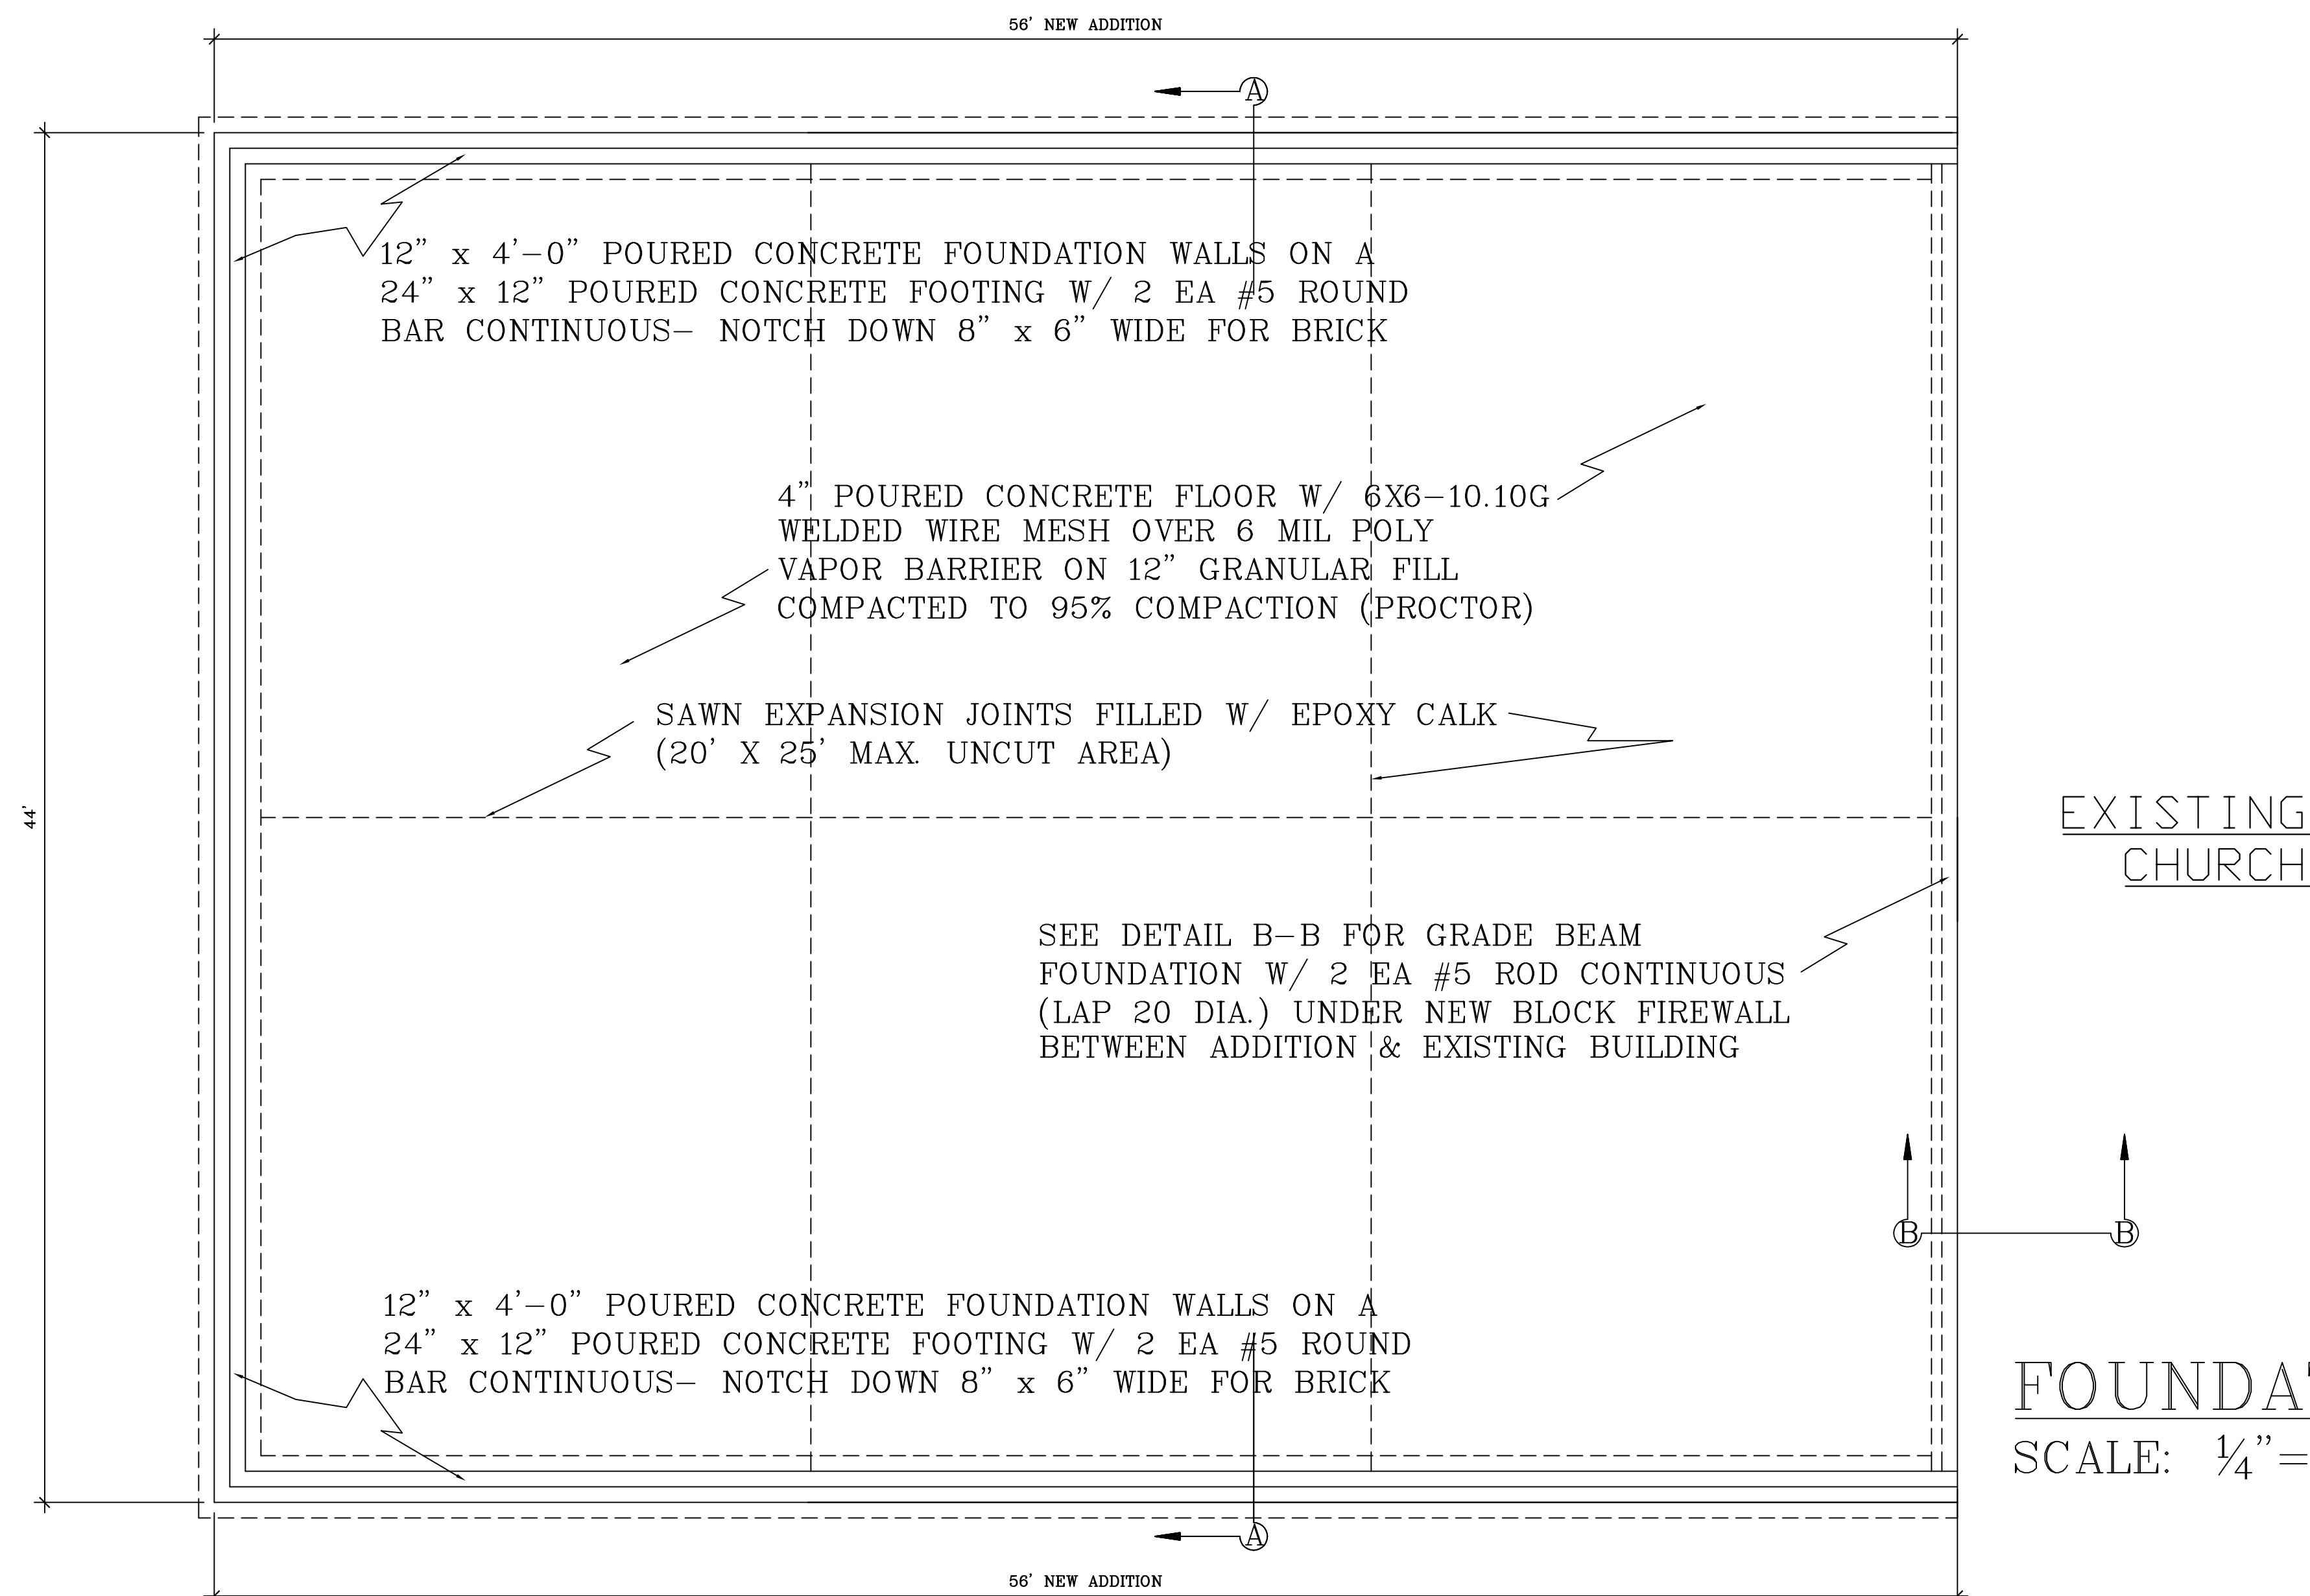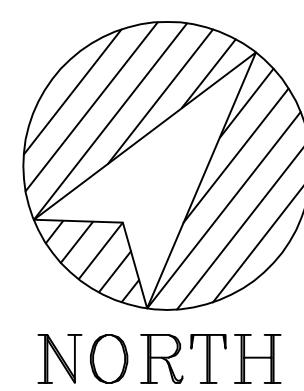


FOUNDATION PLAN
SCALE: 1/4" = 1'-0"

SCALE:	Noted
DATE:	7/10/11
NAME:	BL
DWG. NO:	11-240
CAD FILE:	ImmanuelLutheranPrelim REVISED14Dec11
REVISIONS:	15Dec11 4MAY12 9MAY12

PROPOSED ADDITION & REMODEL FOR
Immanuel Lutheran Church
7735 Yellowstone Drive Hewitt WI 54441

O'DONNELL ENGINEERING ASSOCIATES
Architects • Engineers
W 594 Heintown Road
Chili, WI 54420
Office (715) 683-2755 • Home (715) 384-8833
odonnelleng@odonnellweb.net

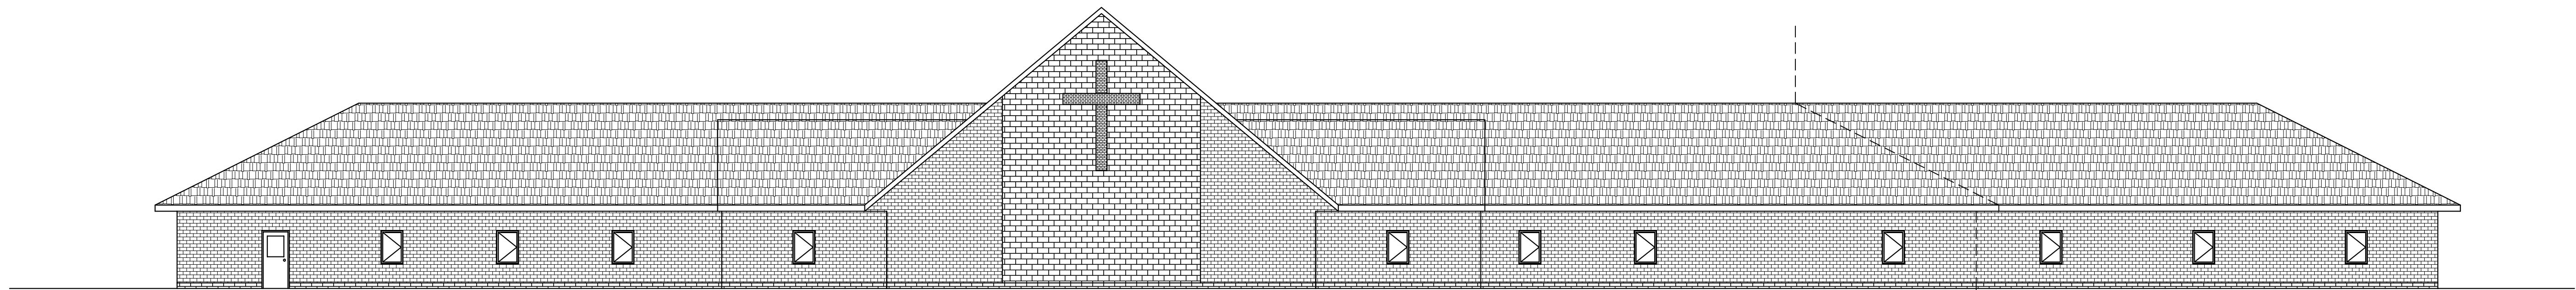


EXISTING NORTH ELEVATION

SCALE: 1/16" = 1'-0"

NEW ADDITION NORTH ELEVATION

SCALE: 1/16" = 1'-0"

MATCH EXISTING IN ALL INTERIOR AND EXTERIOR FINISHES- ANY PRODUCT SUBSTITUTED THAT IS NOT AN EXACT MATCH MUST BE APPROVED BY BUILDING COMMITTEE

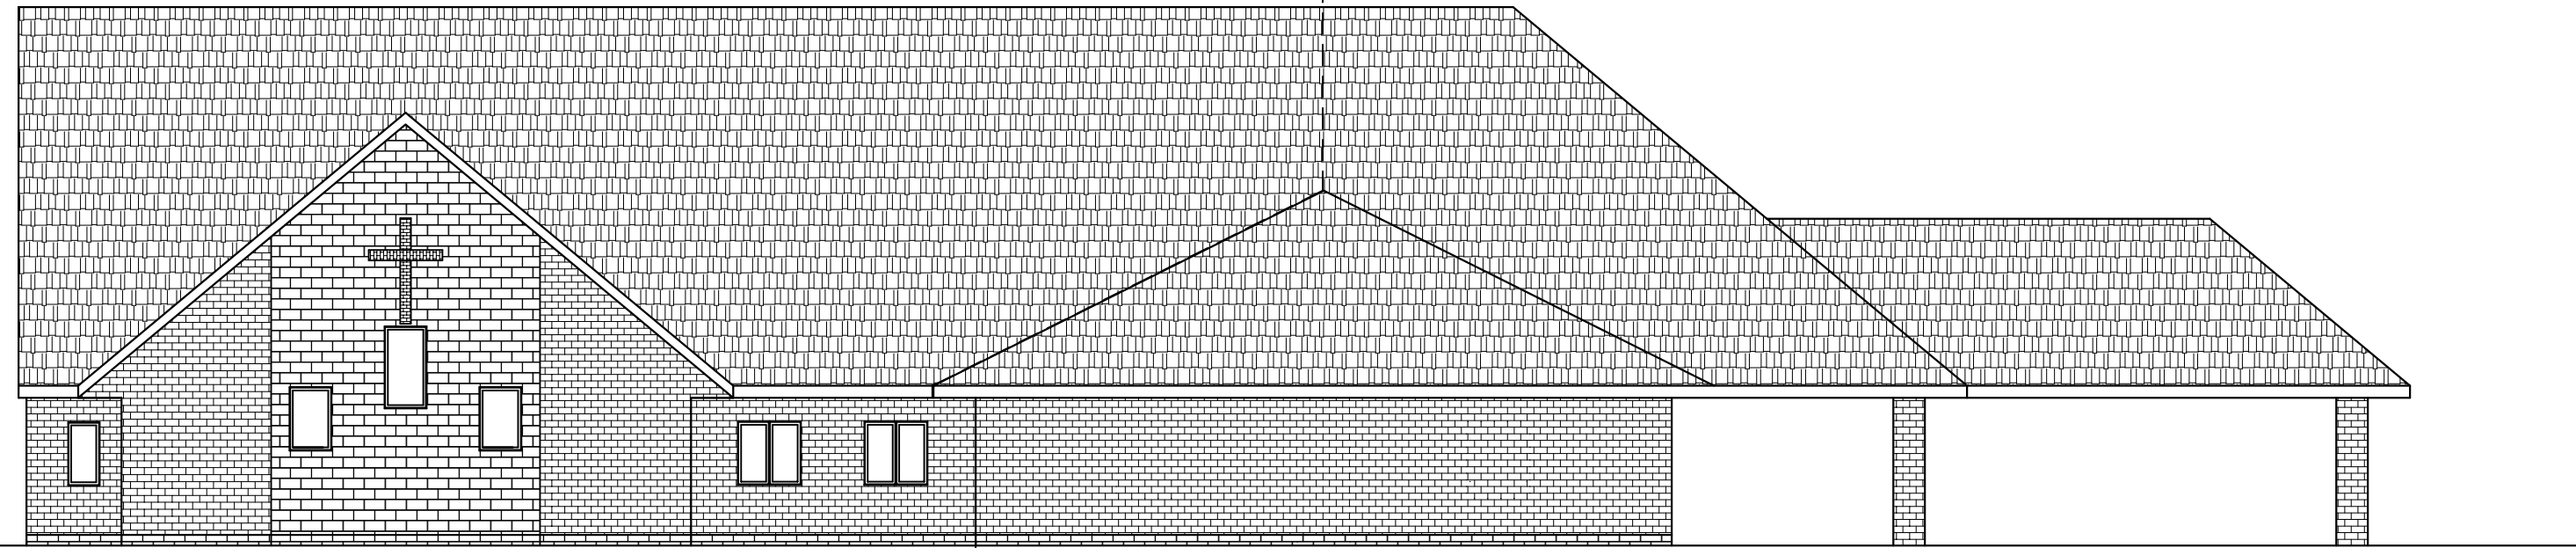


EXISTING WEST ELEVATION

SCALE: 1/16" = 1'-0"

NEW ADDITION WEST ELEVATION

SCALE: 1/16" = 1'-0"

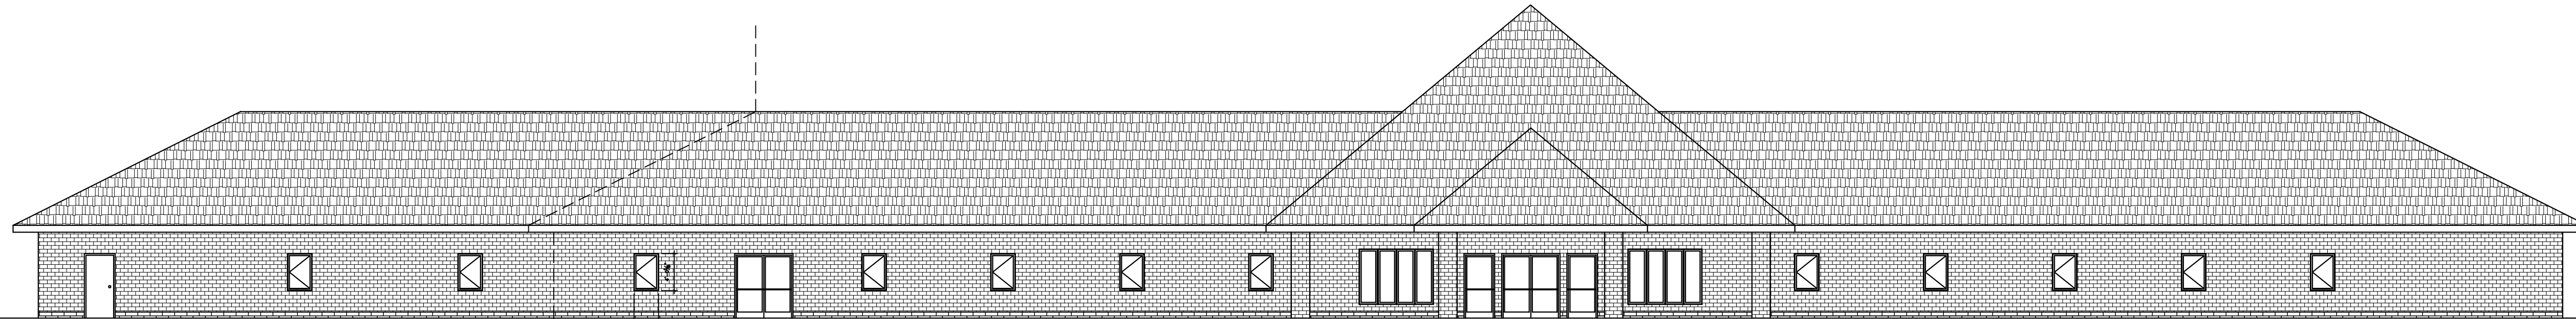


NEW ADDITION SOUTH ELEVATION

SCALE: 1/16" = 1'-0"


EXISTING SOUTH ELEVATION

SCALE: 1/16" = 1'-0"

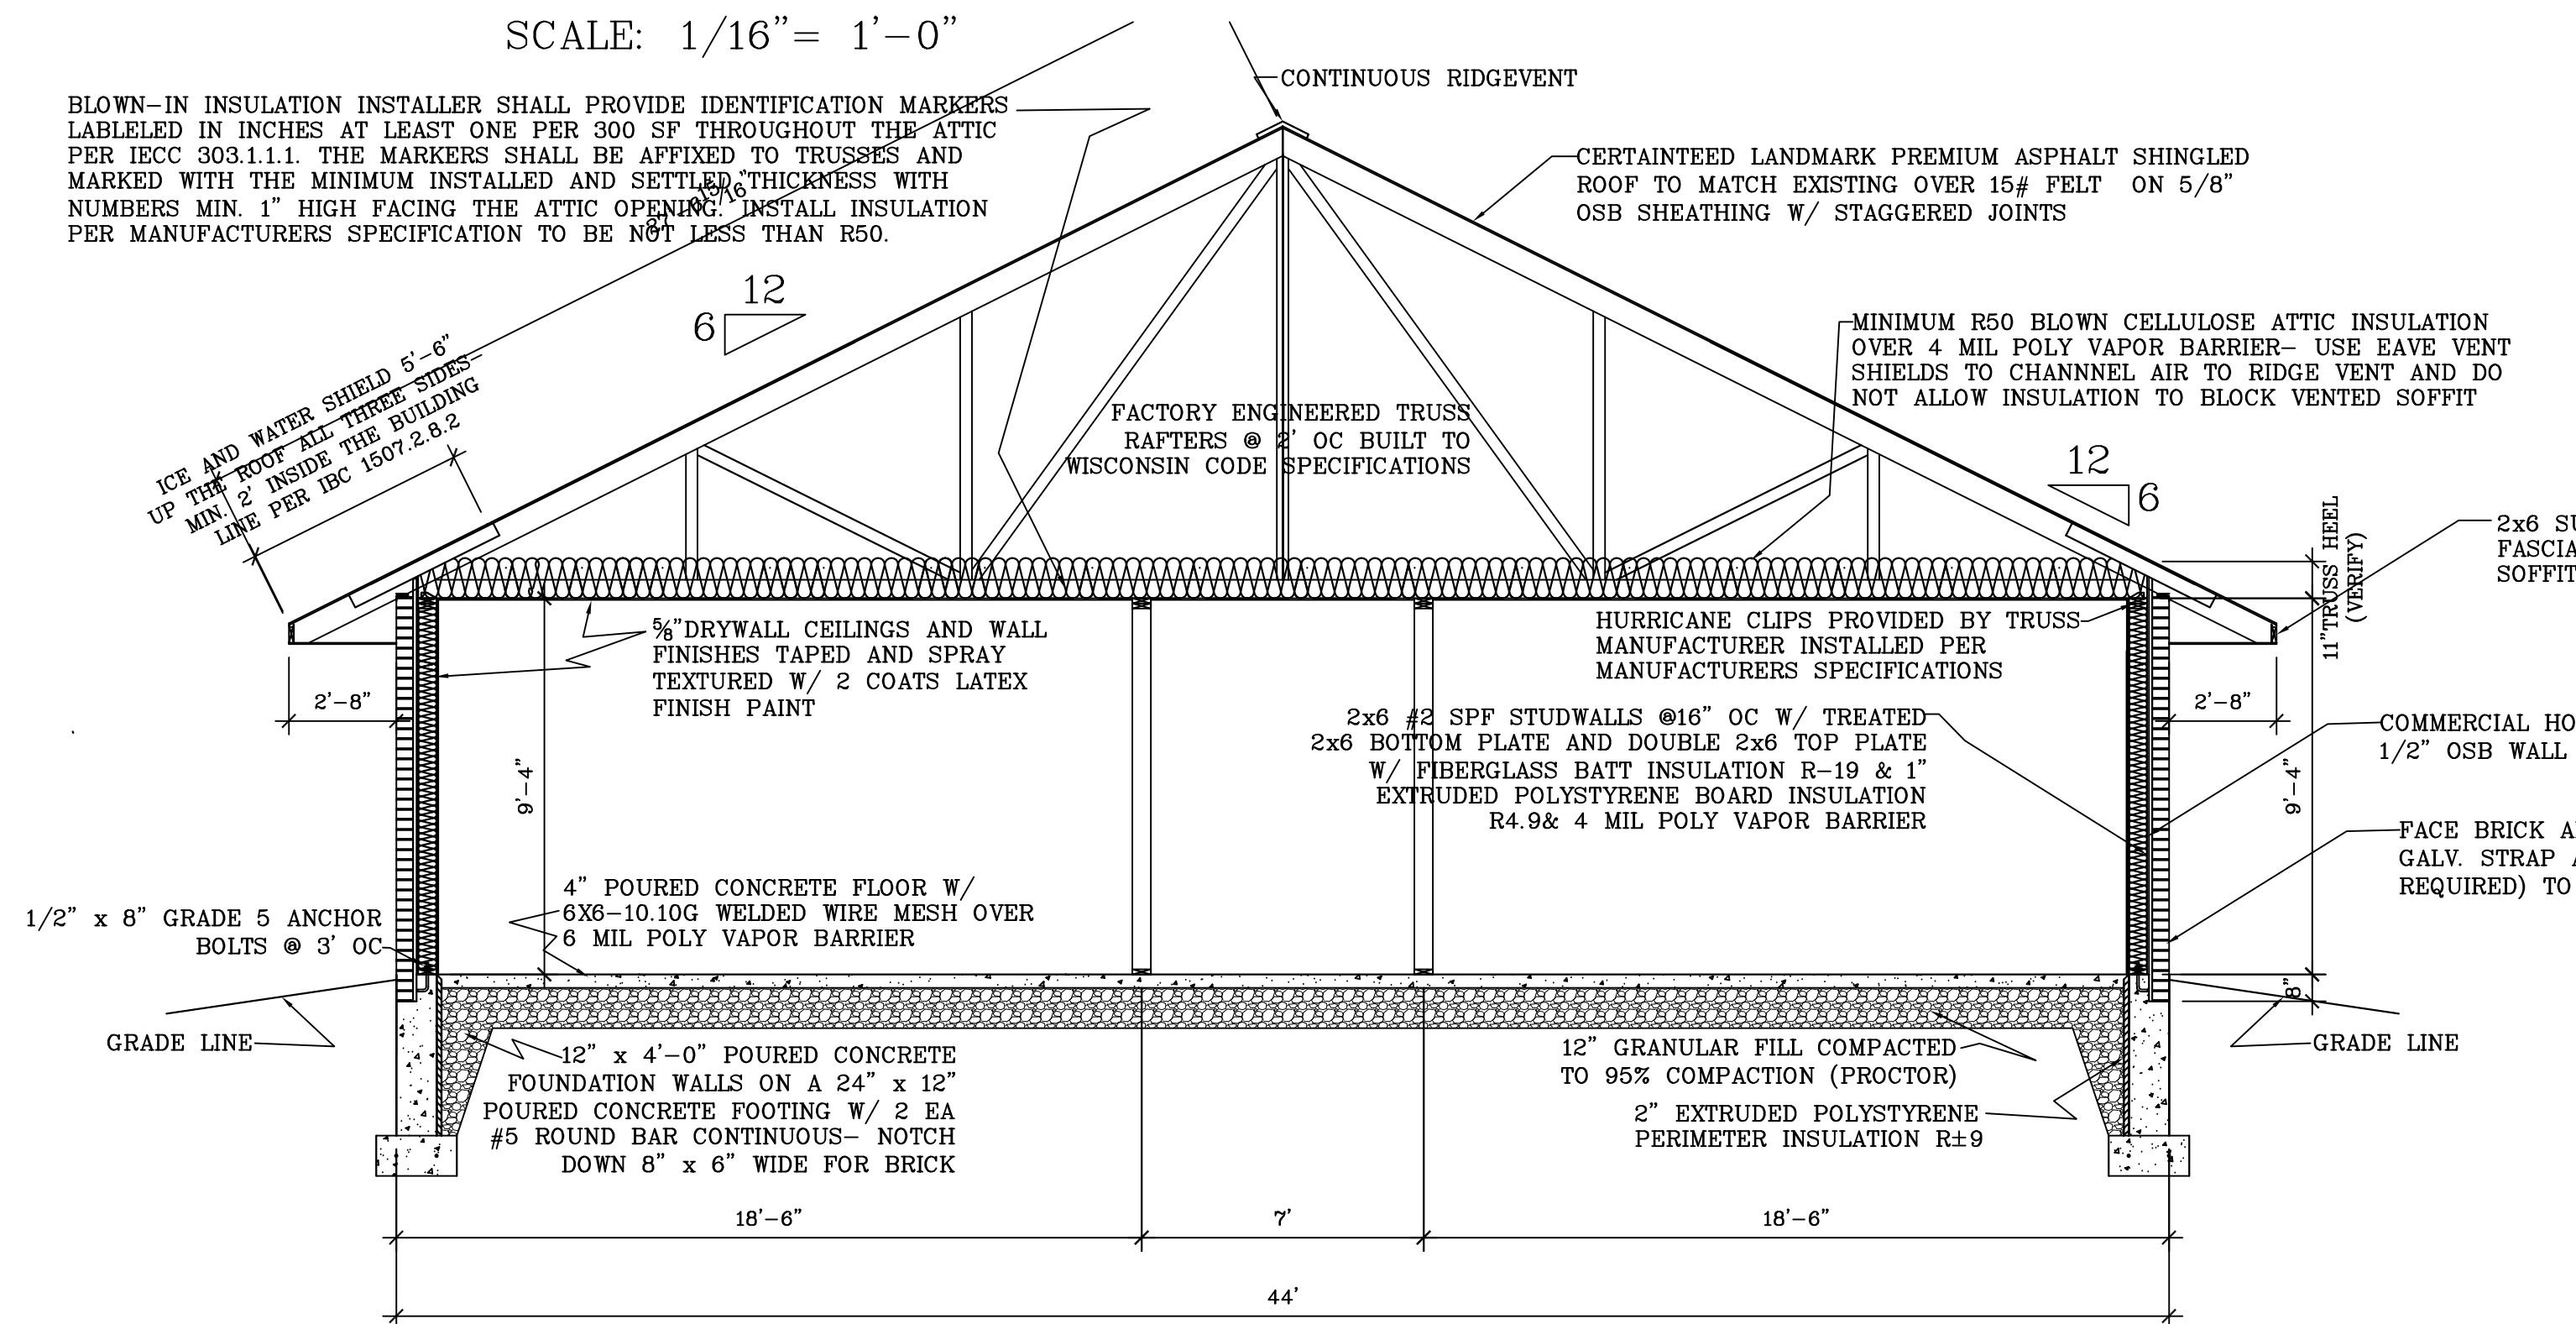

CROSS SECTION A-A

SCALE: 1/4" = 1'-0"

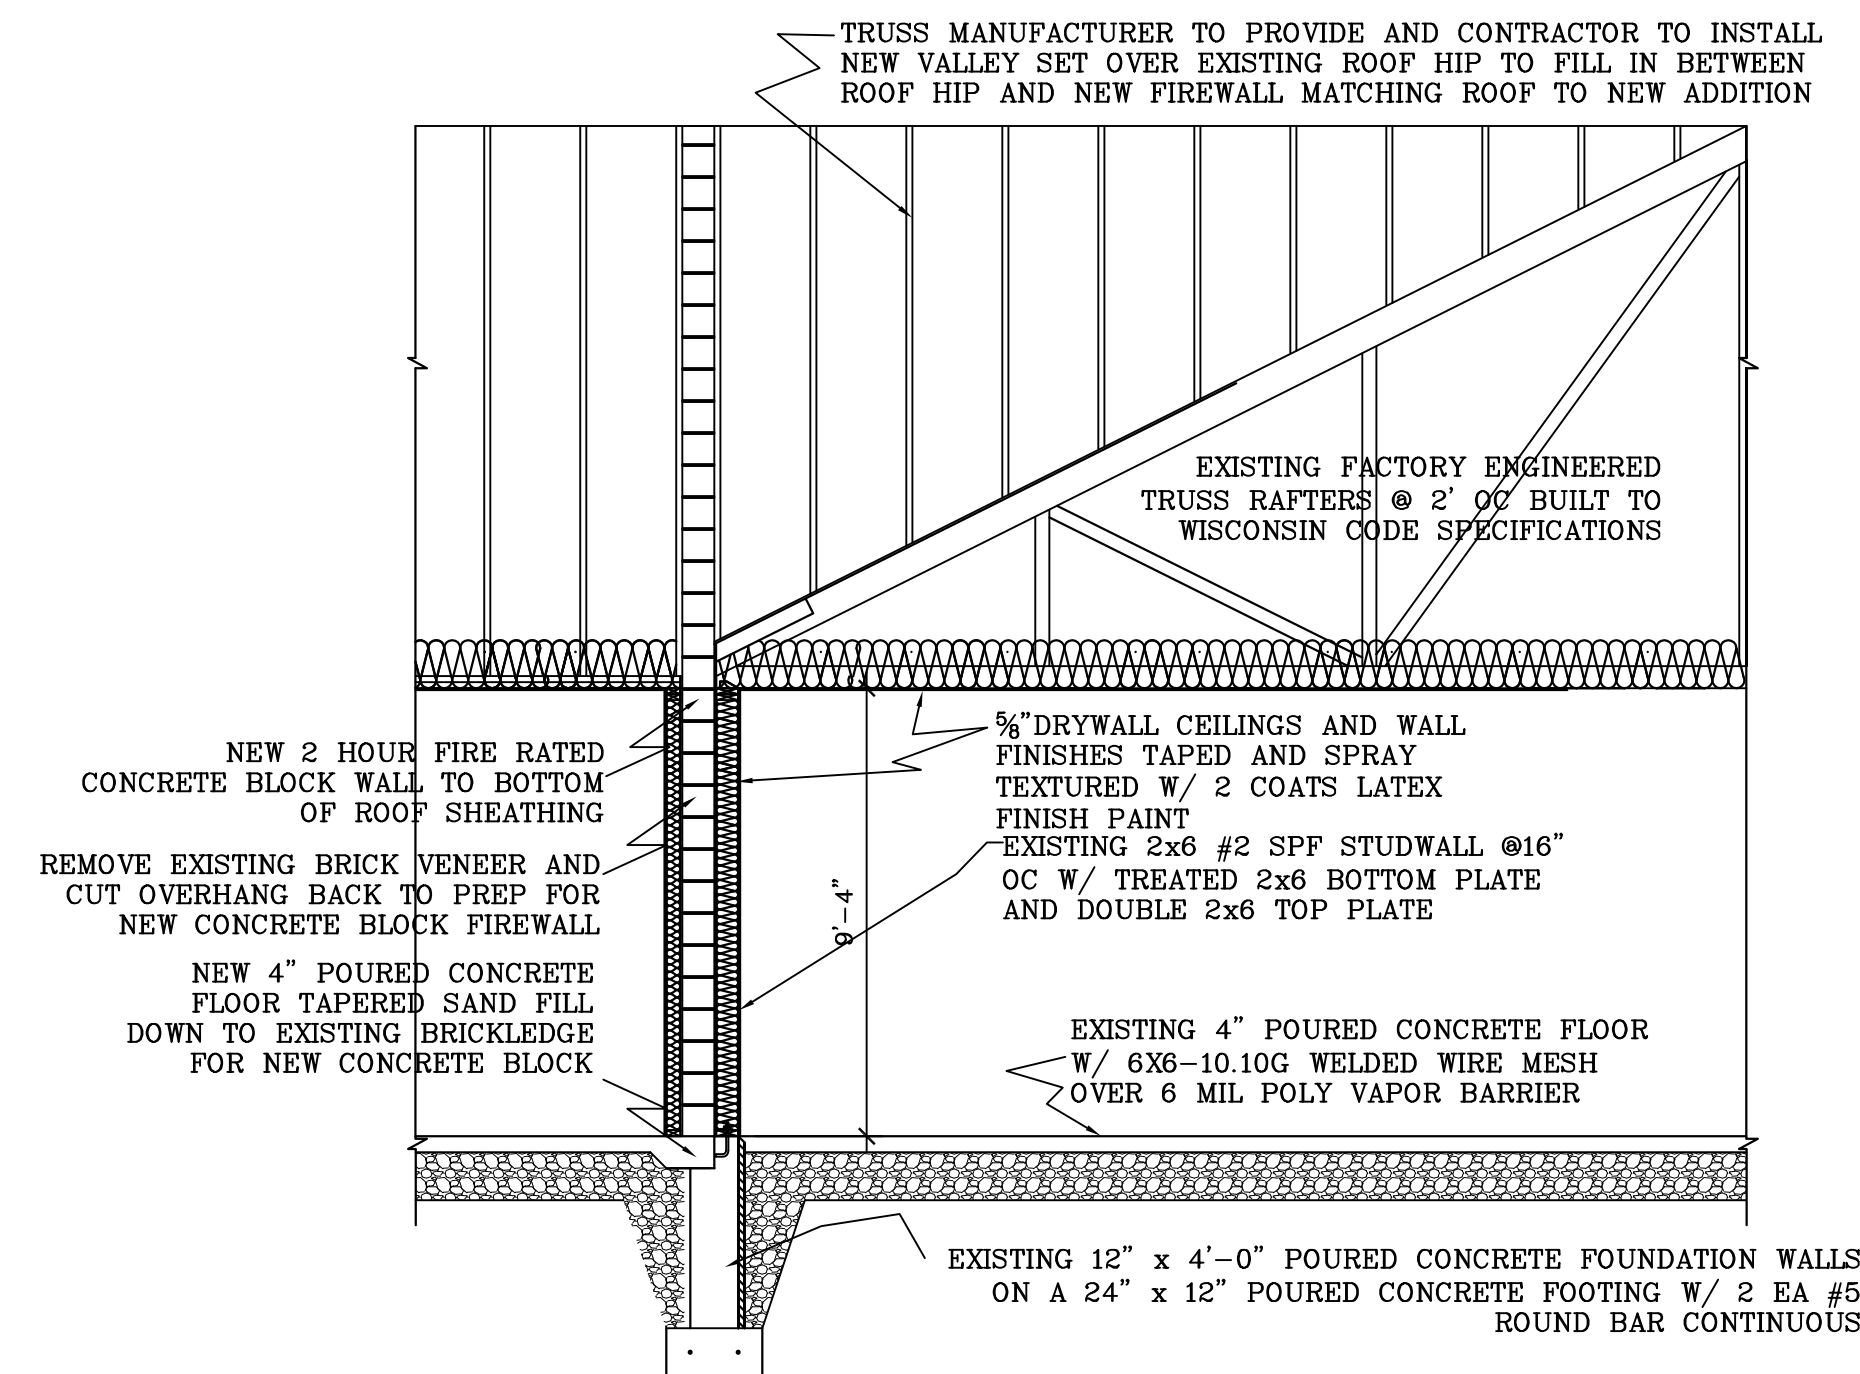

SECTION B-B

SCALE: 1/4" = 1'-0"