



SOUTH ELEVATION

SCALE: 3/16" = 1'-0"

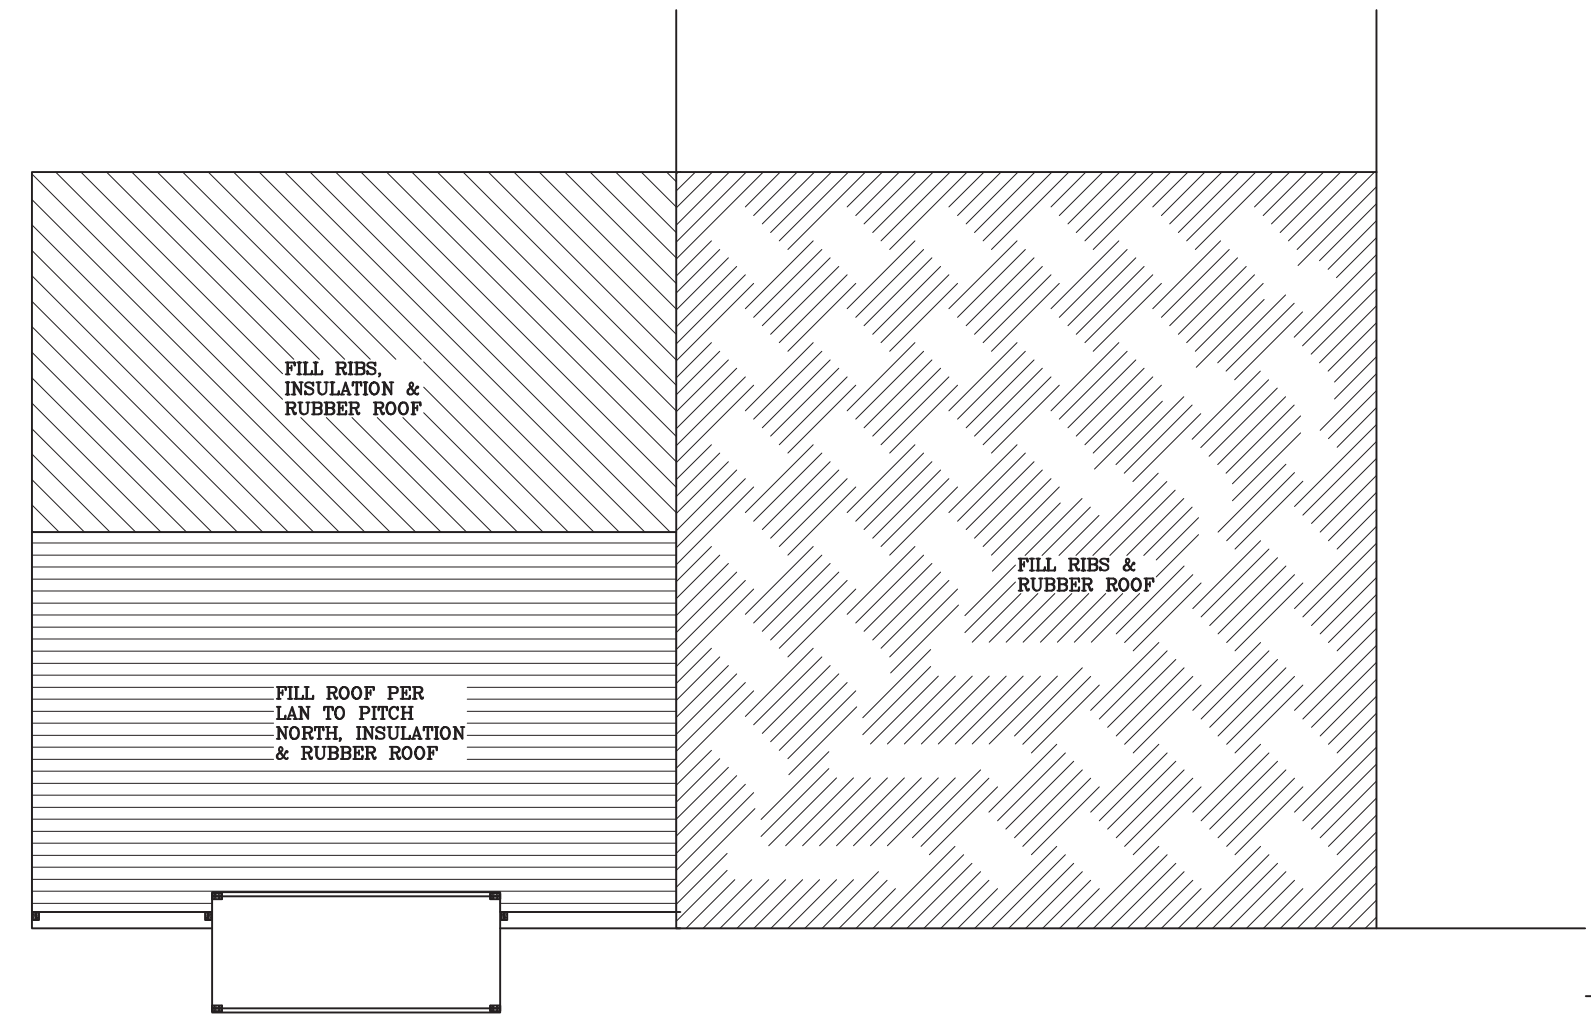


ROOF PLAN THUMBNAIL

SCALE: 1/16" = 1'-0"

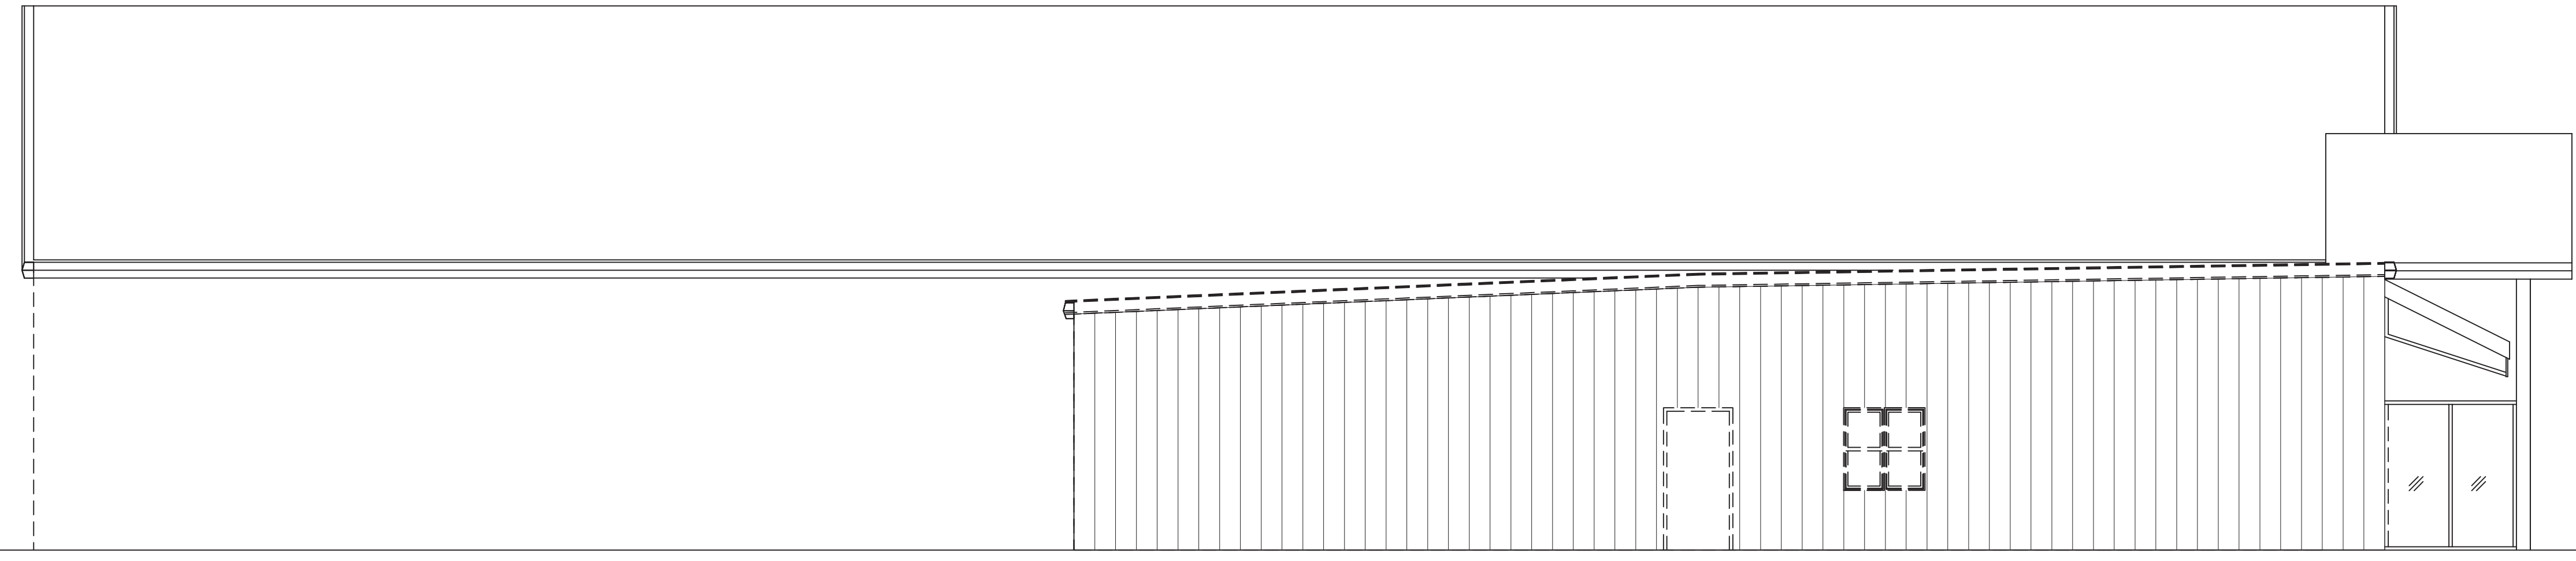


WEST ELEVATION

SCALE: 3/16" = 1'-0"

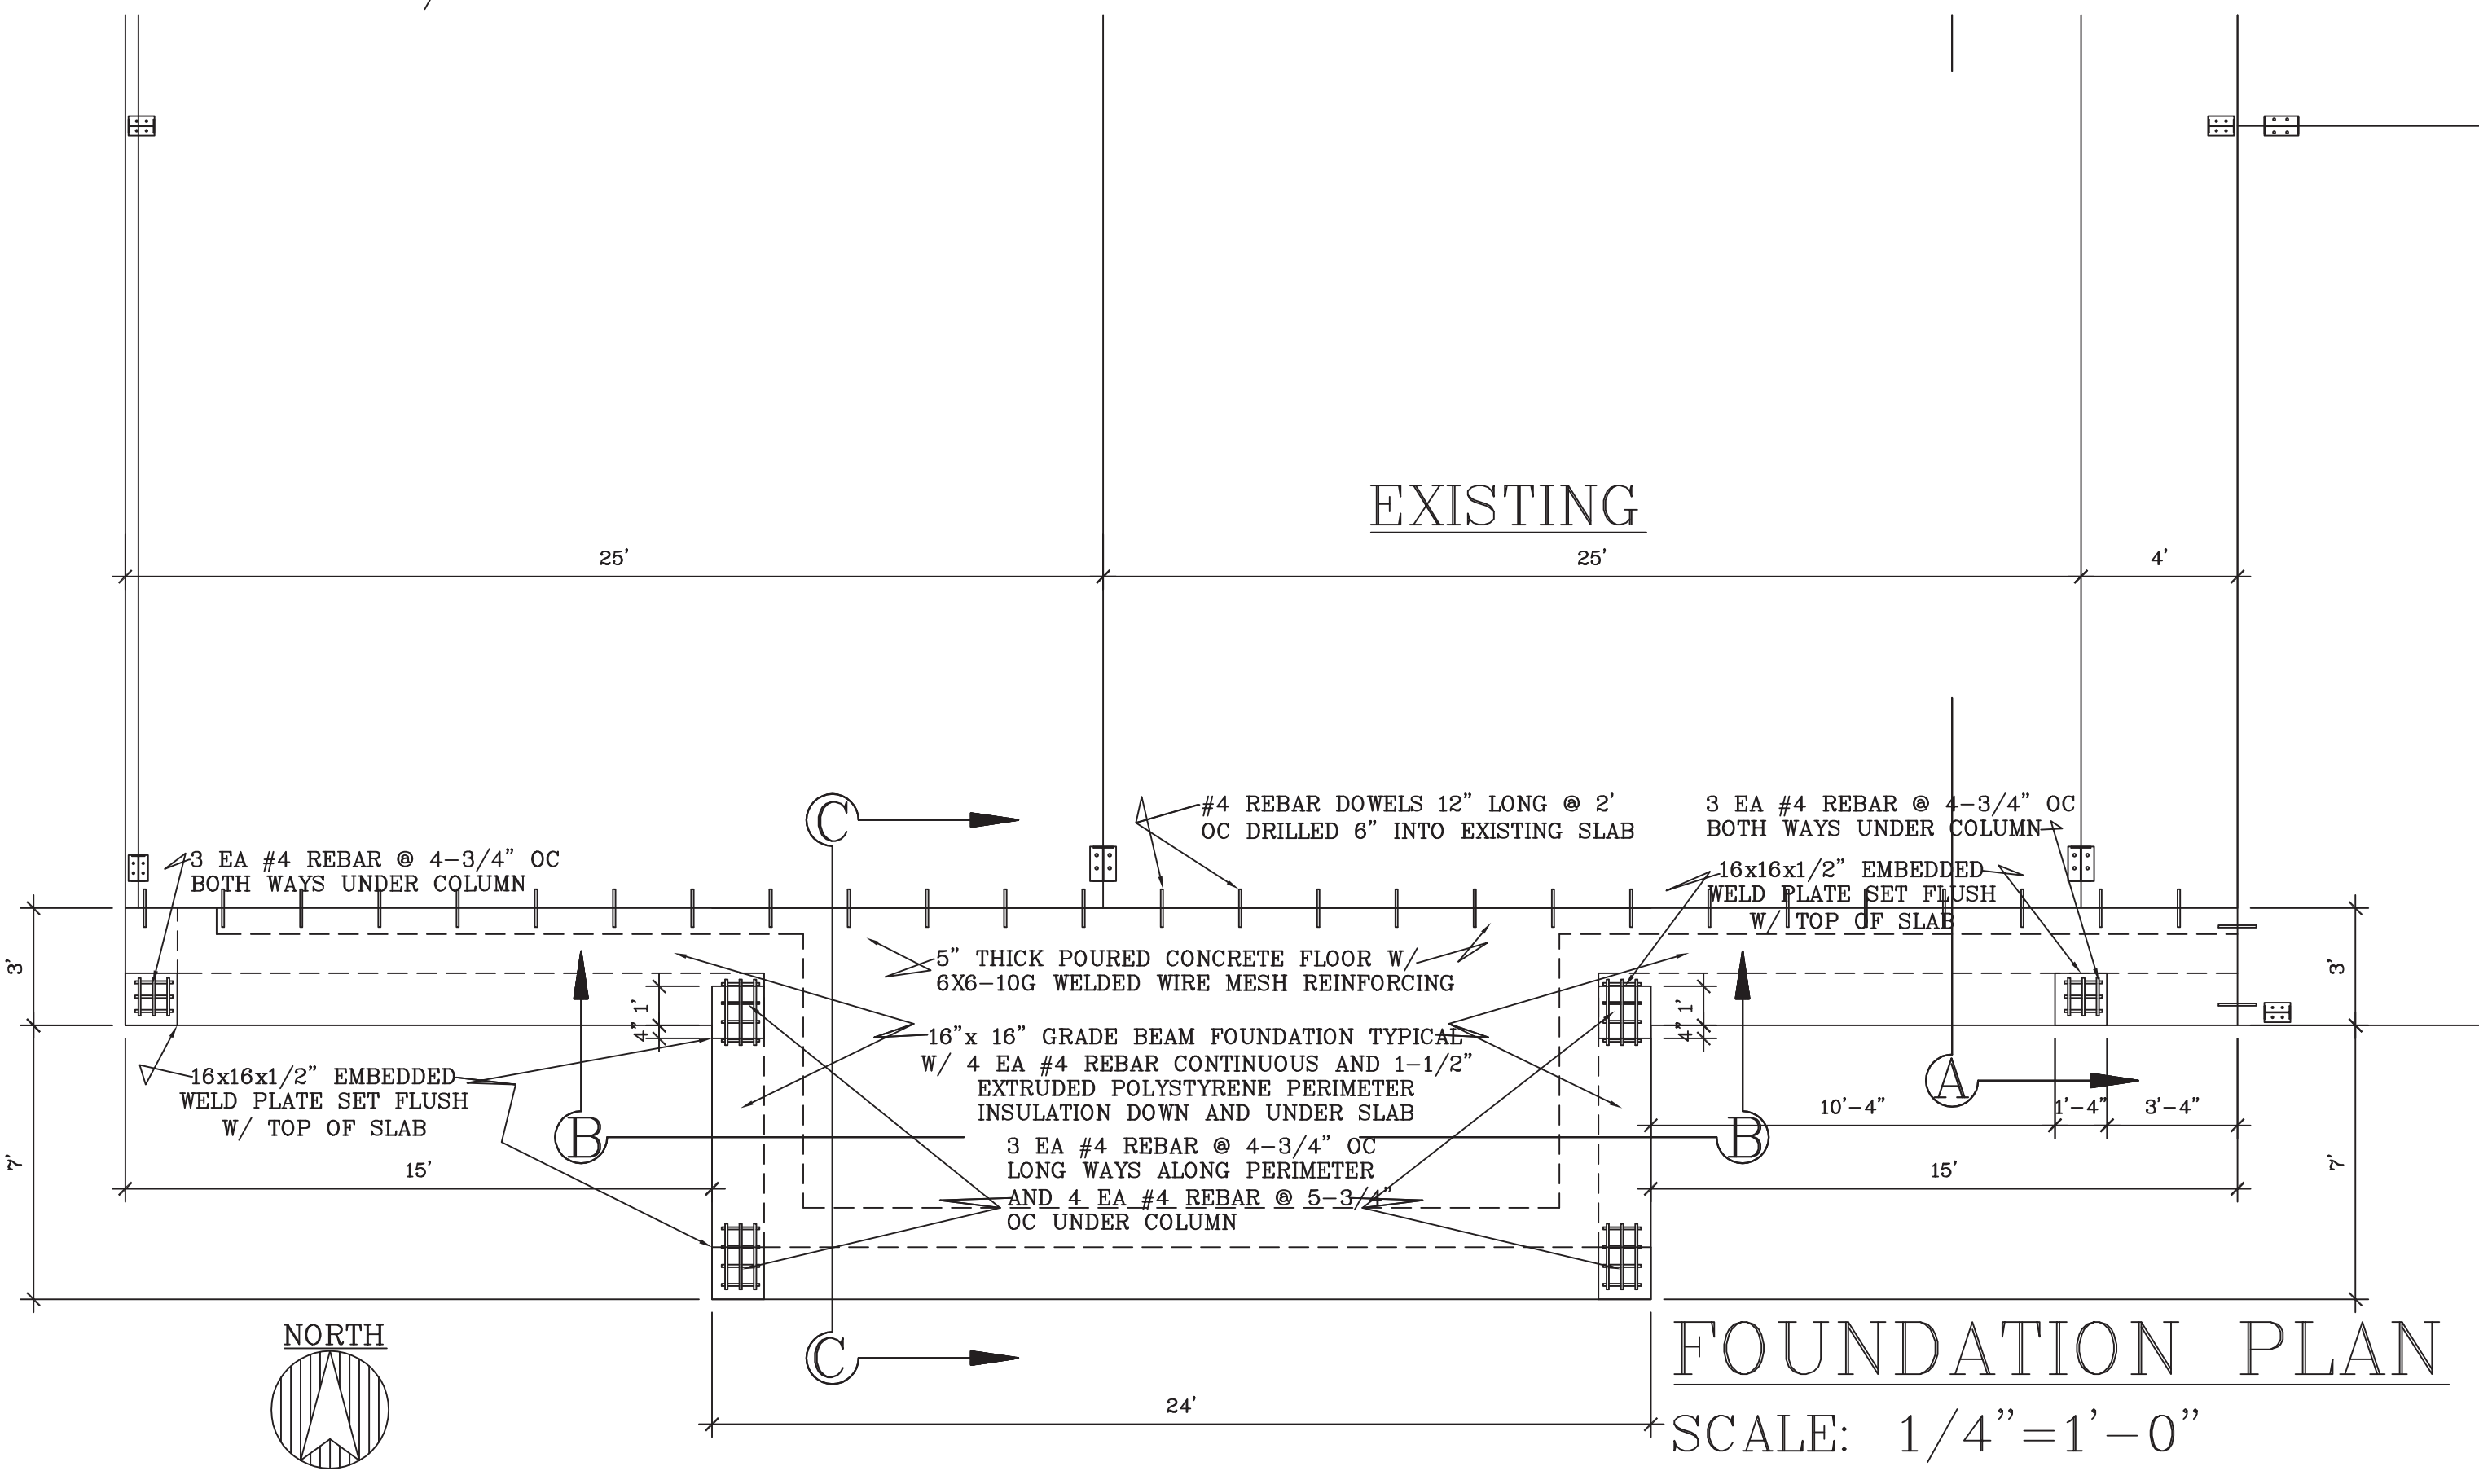

FOUNDATION PLAN

SCALE: 1/4" = 1'-0"

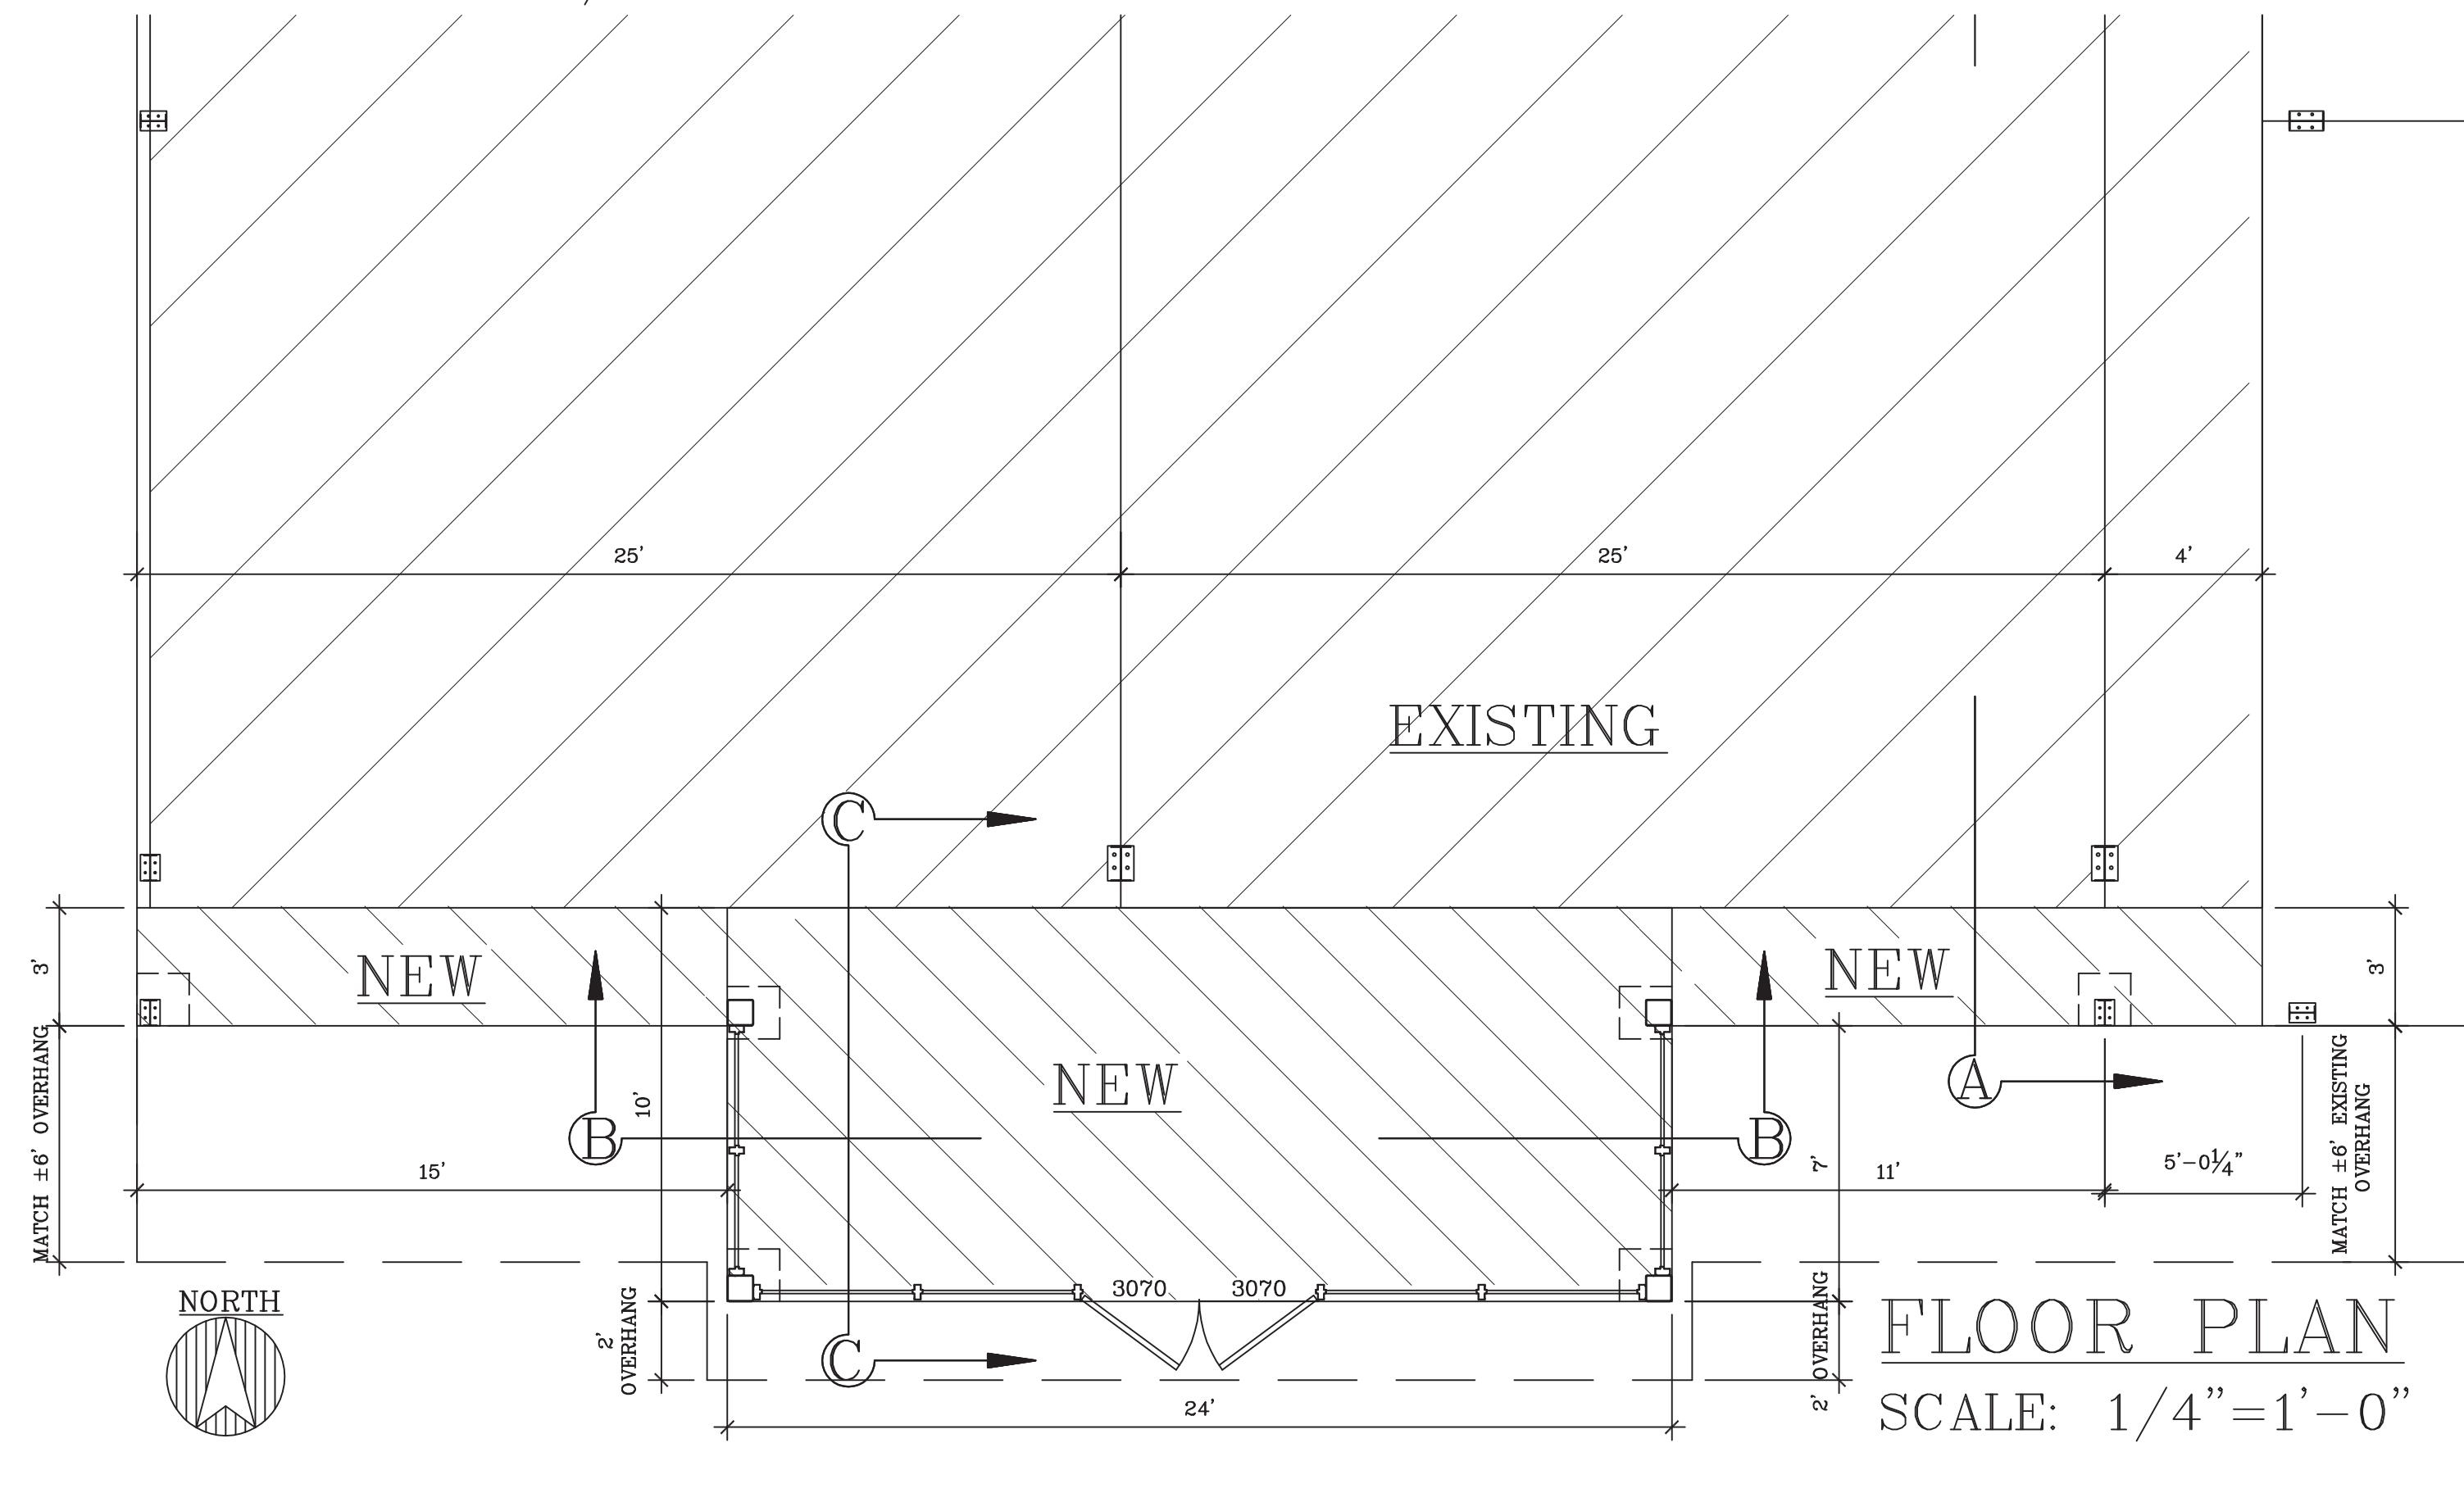

FLOOR PLAN


SCALE: 1/4" = 1'-0"

SCALE: Noted	24MARI14
DATE:	24MARI14
NAME:	BL
DWG. NO.:	14-168
CAD FILE:	KlingbeilLumberRemodelPRELIM
REVISED:	20MARI14
REVISED:	31MARI14 15APRI14 23APRI14


PROPOSED ADDITION & REMODEL FOR
KLINGBEIL LUMBER COMPANY
 1175 WEST BROADWAY MEDFORD WI

BESTIMATE LLC
<http://bestimatellc.com>
 bob@bestimatellc.com
 715-506-0040




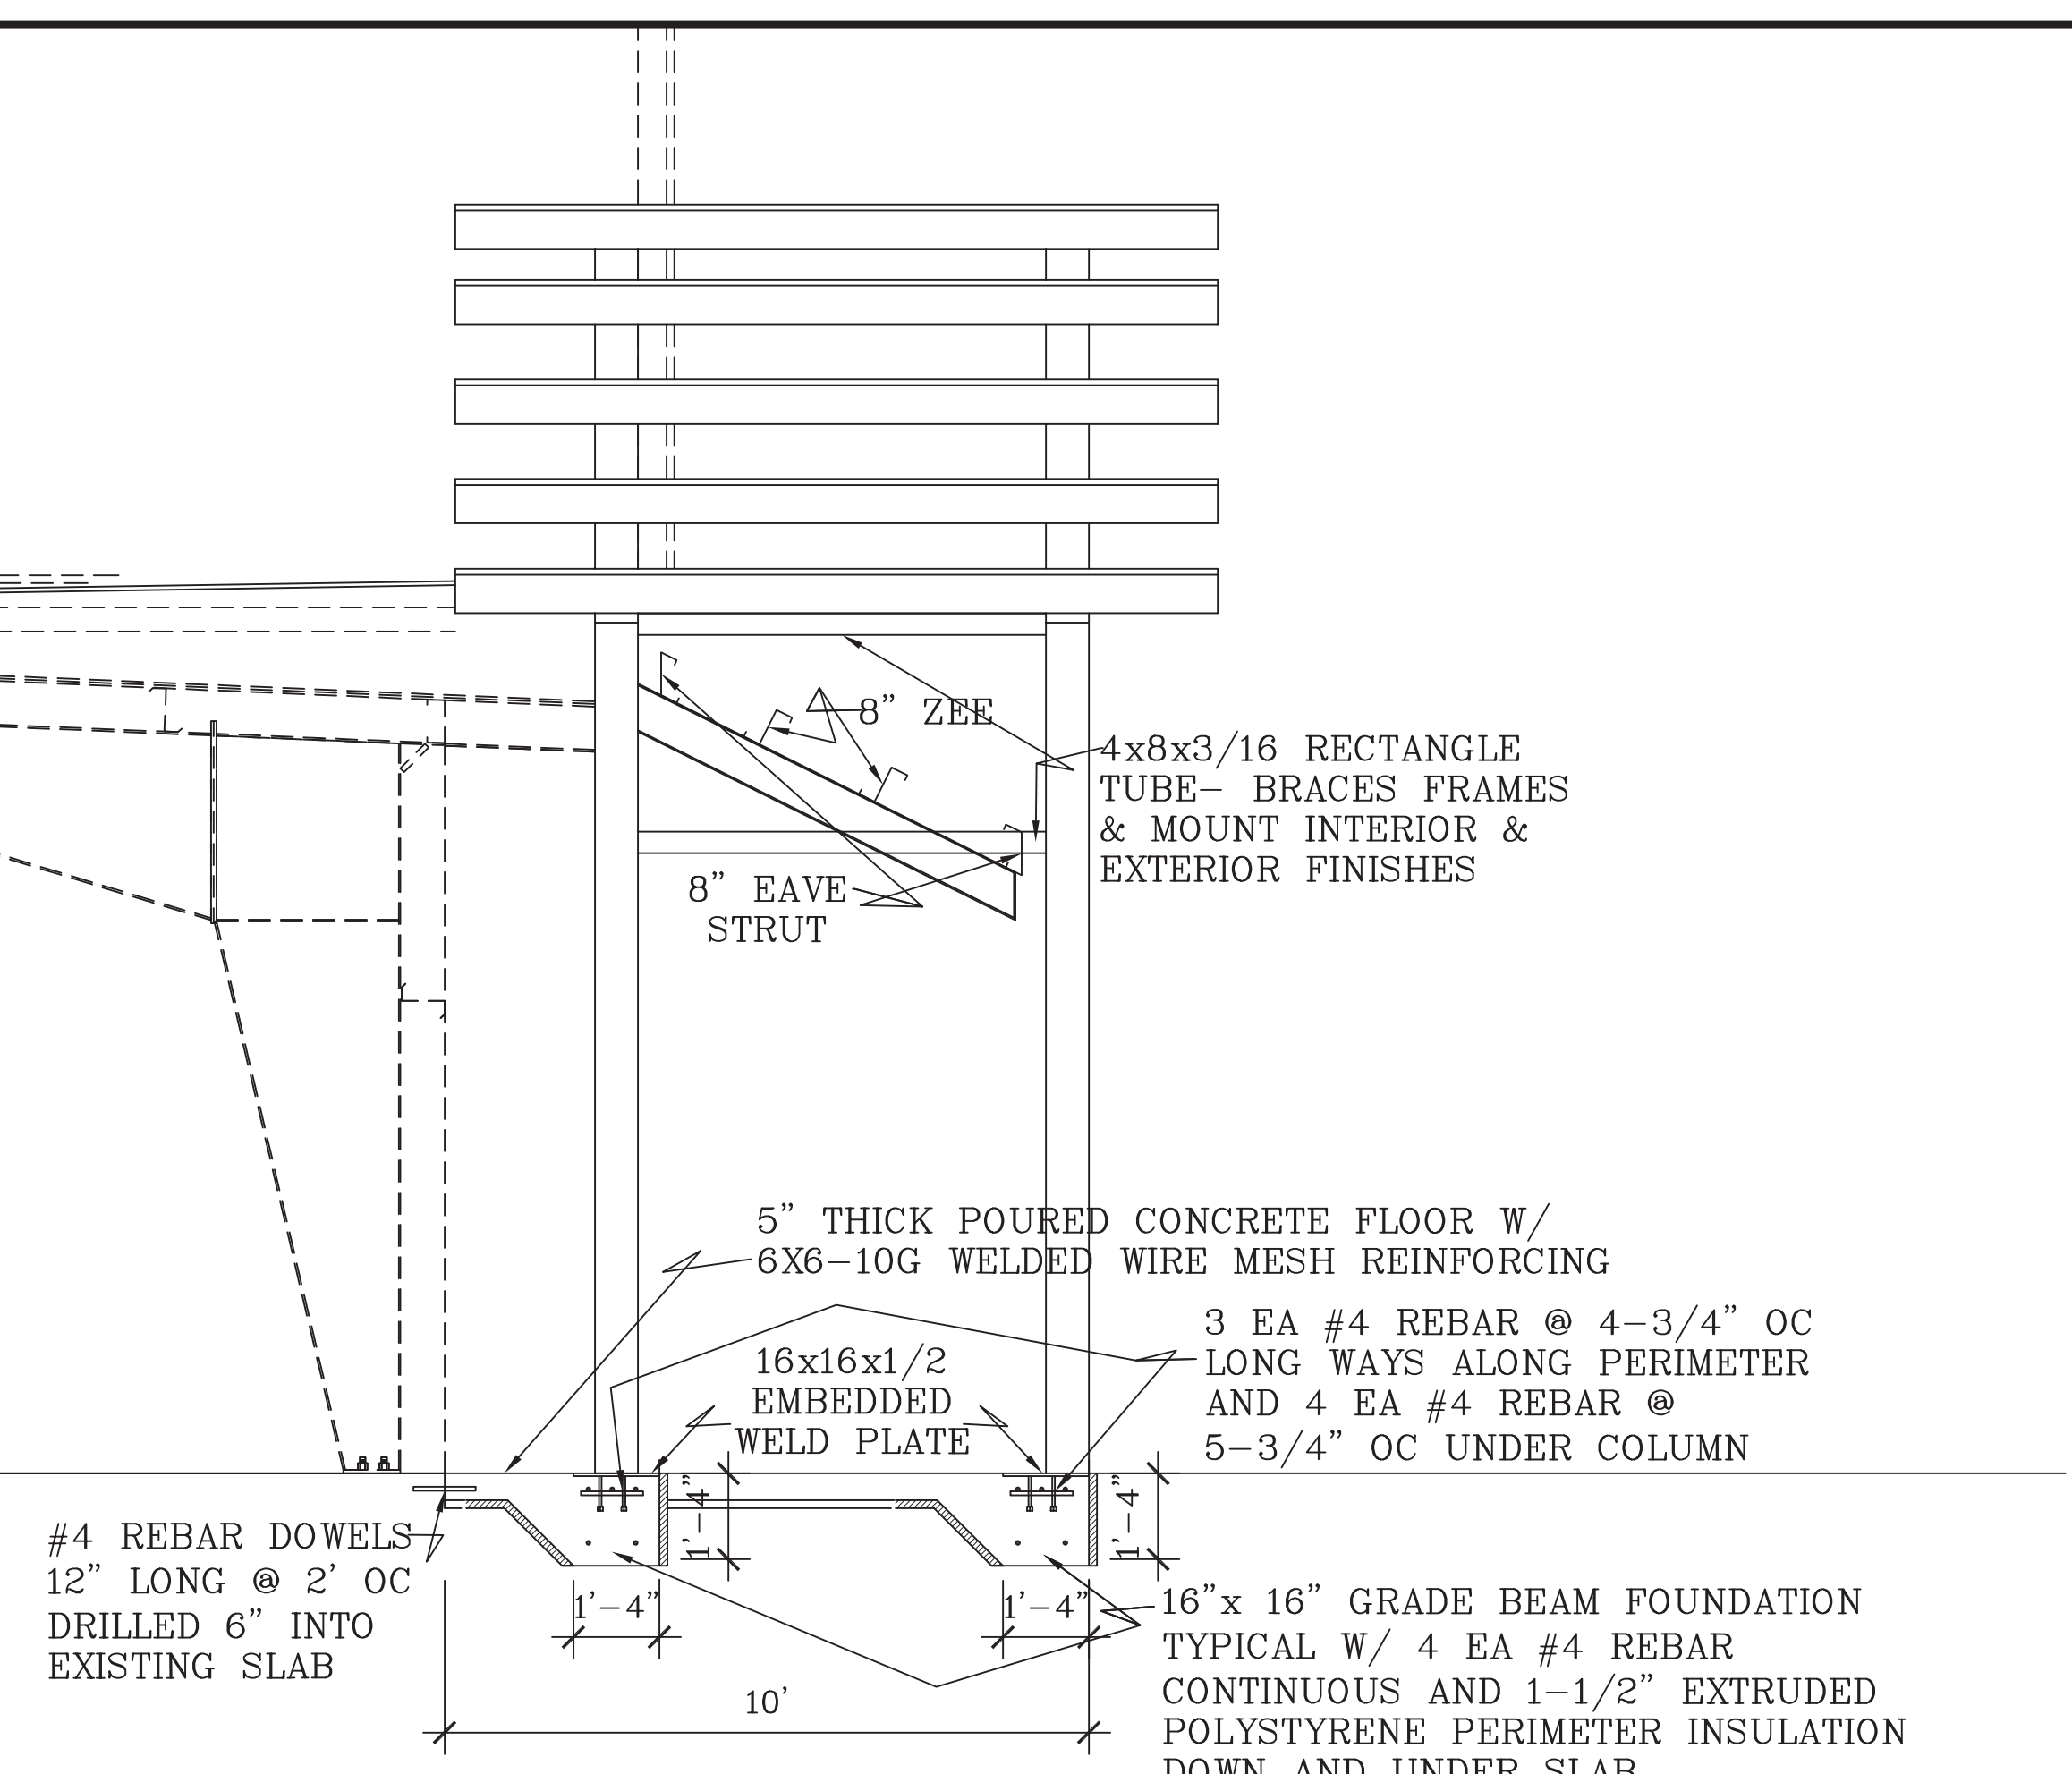


CROSS SECTION C-C
SCALE: 3/8" = 1'-0"

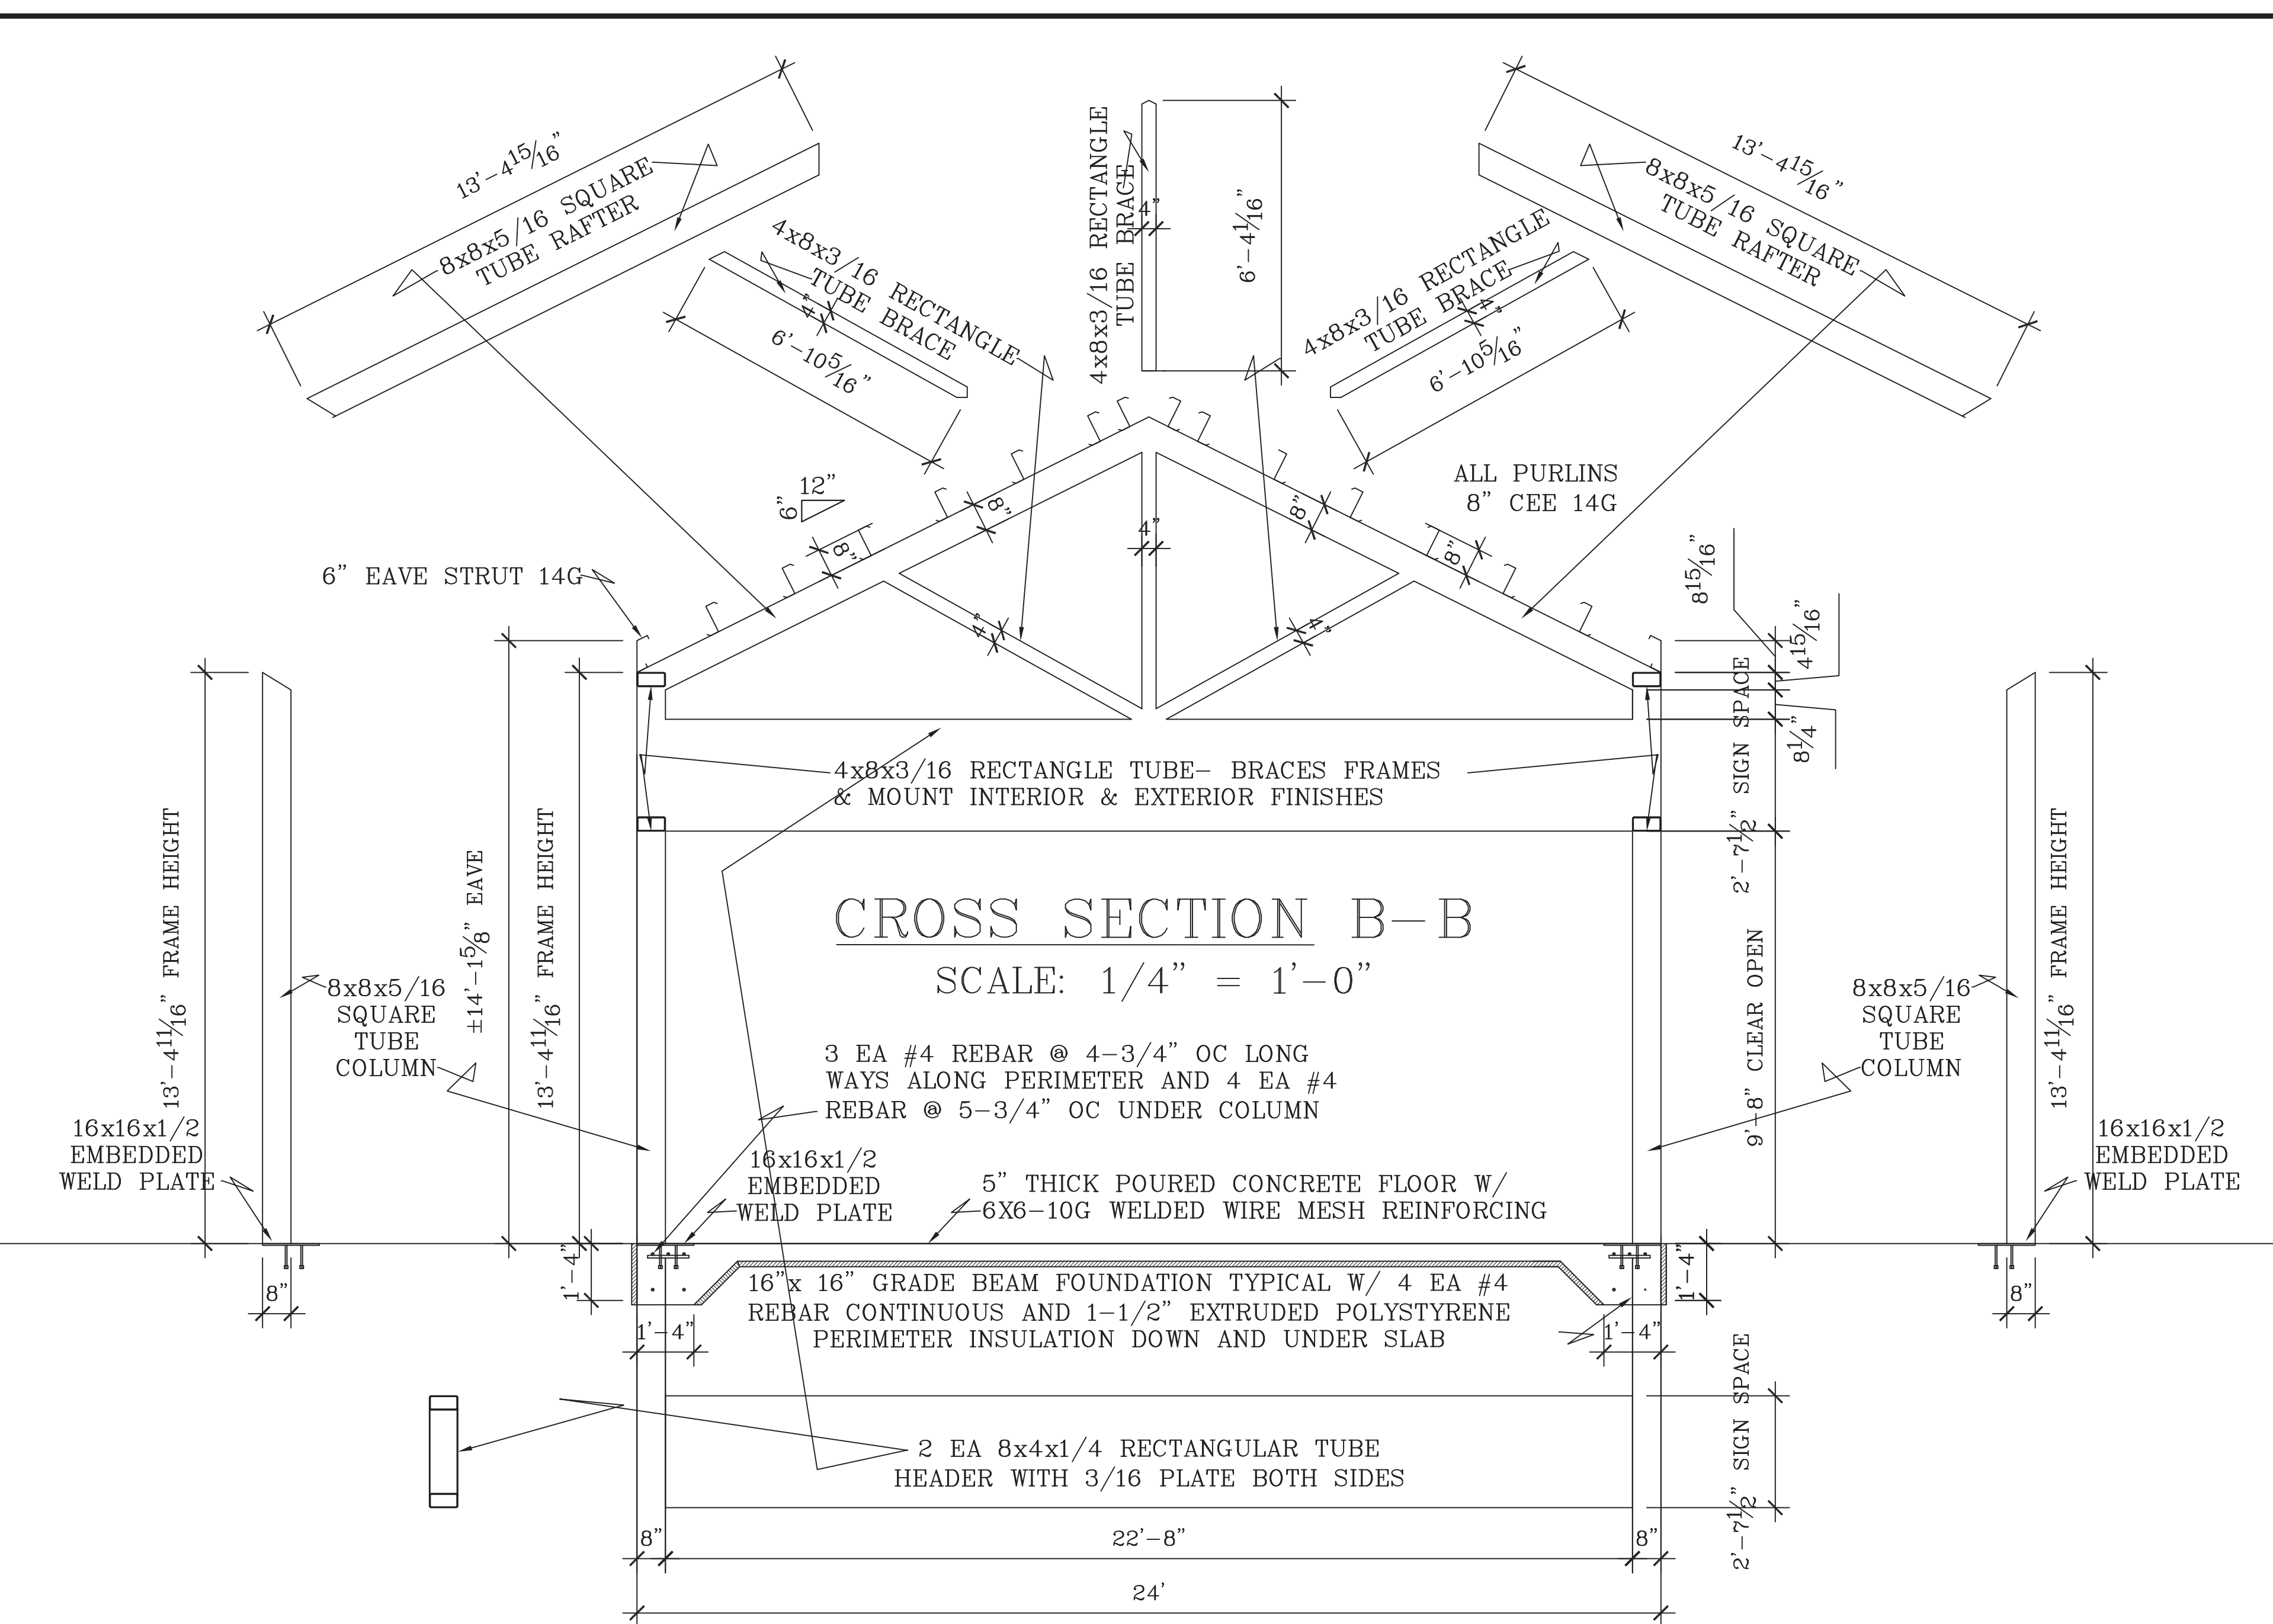

CROSS SECTION B-B
SCALE: 1/4" = 1'-0"

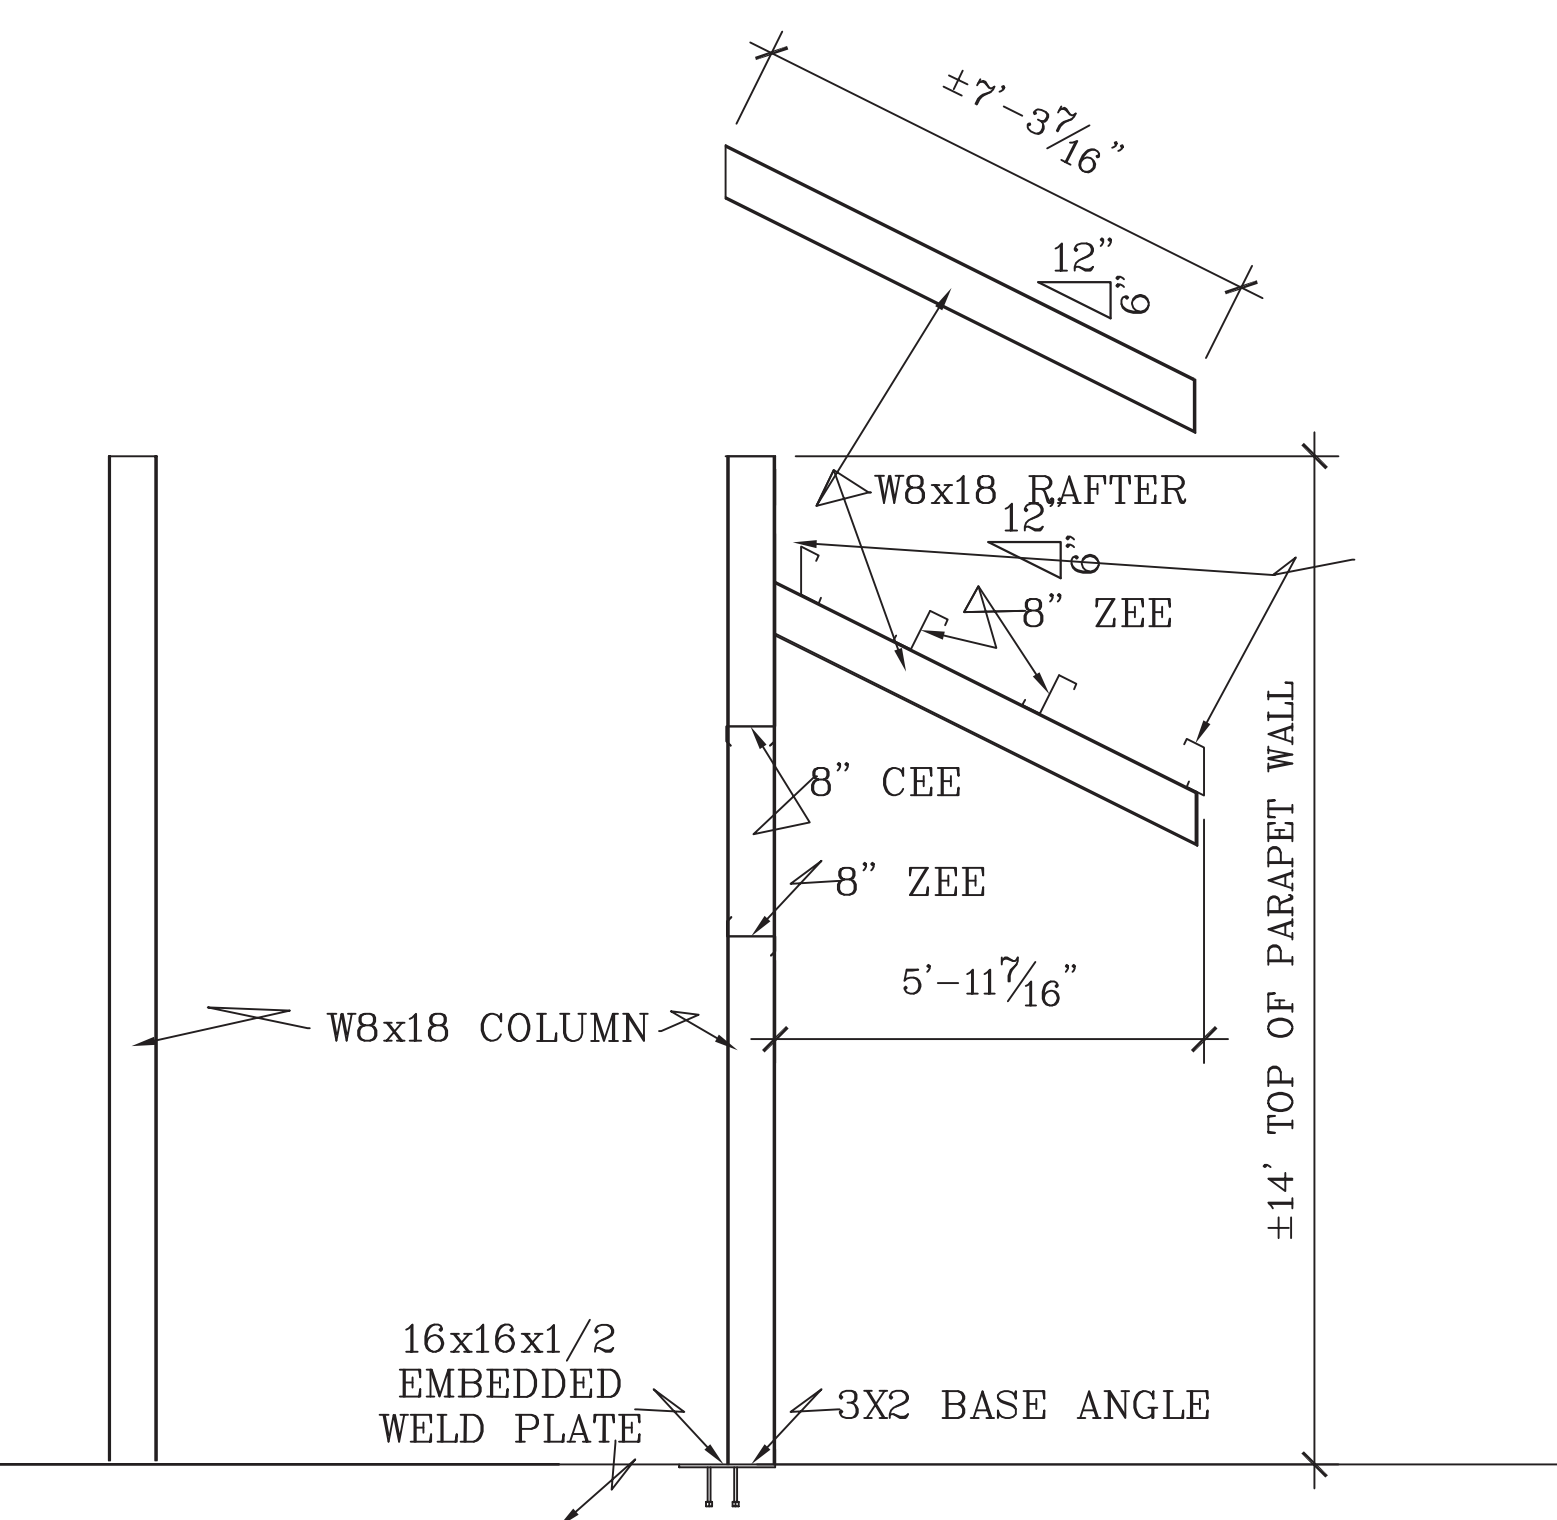

FRAME A-A DETAIL
SCALE: 3/8" = 1'-0"

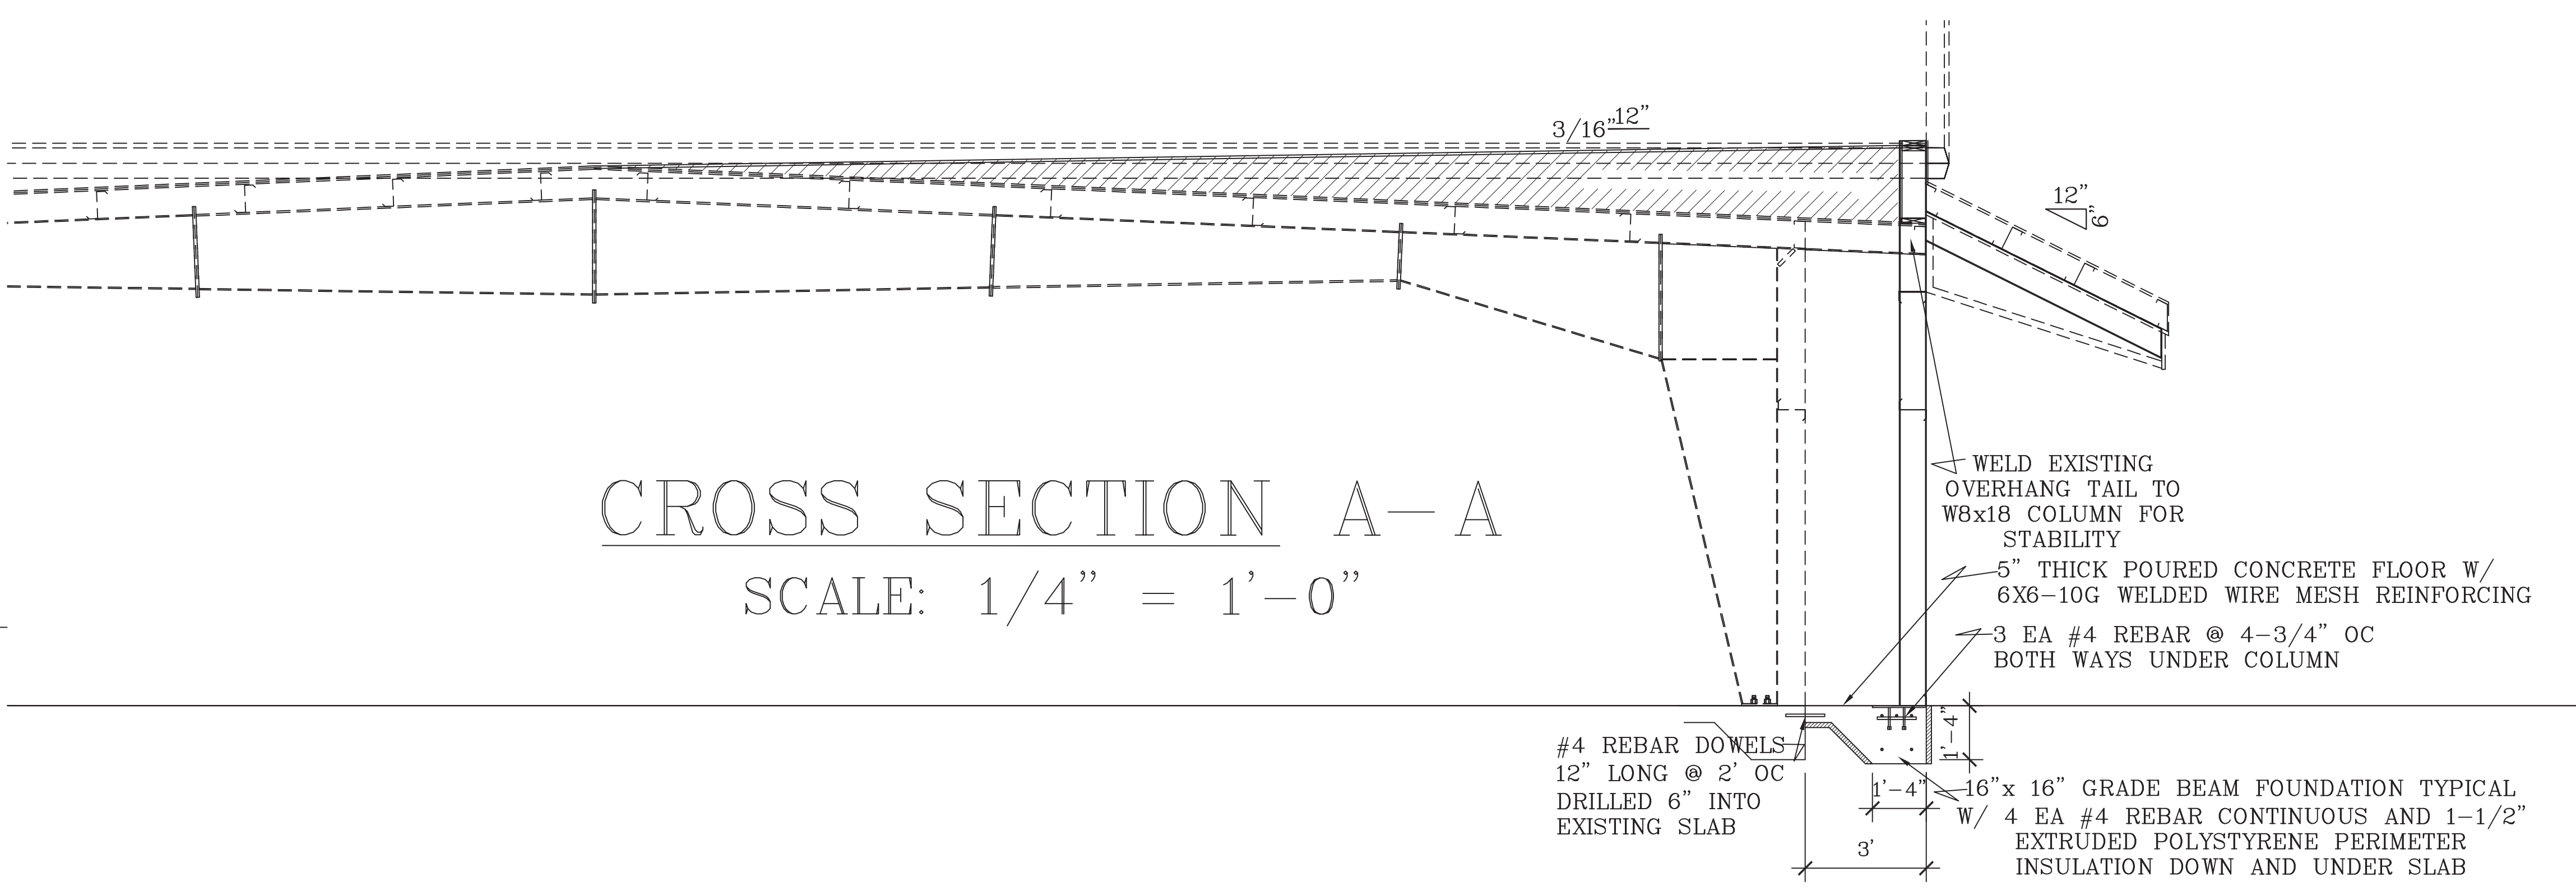

CROSS SECTION A-A
SCALE: 1/4" = 1'-0"

SCALE: Noted	DATE: 24MARI14
NAME: BL	DWG. NO.: 14-168
CAD FILE: KlingbeilLumberRemodelPRELIM	20MARI14
REVISIONS:	31MARI14 15APRI14 24APRI14

PROPOSED ADDITION & REMODEL FOR
KLINGBEIL LUMBER COMPANY
1175 WEST BROADWAY MEDFORD WI

BESTIMATE LLC
http://bestimatellc.com
bob@bestimatellc.com
714 E Ninth St
Marshfield, WI 54449
715-506-0040

