


NORTH ELEVATION SCALE: 1/8"=1'-0"




SOUTH ELEVATION SCALE: 3/16"=1'-0"

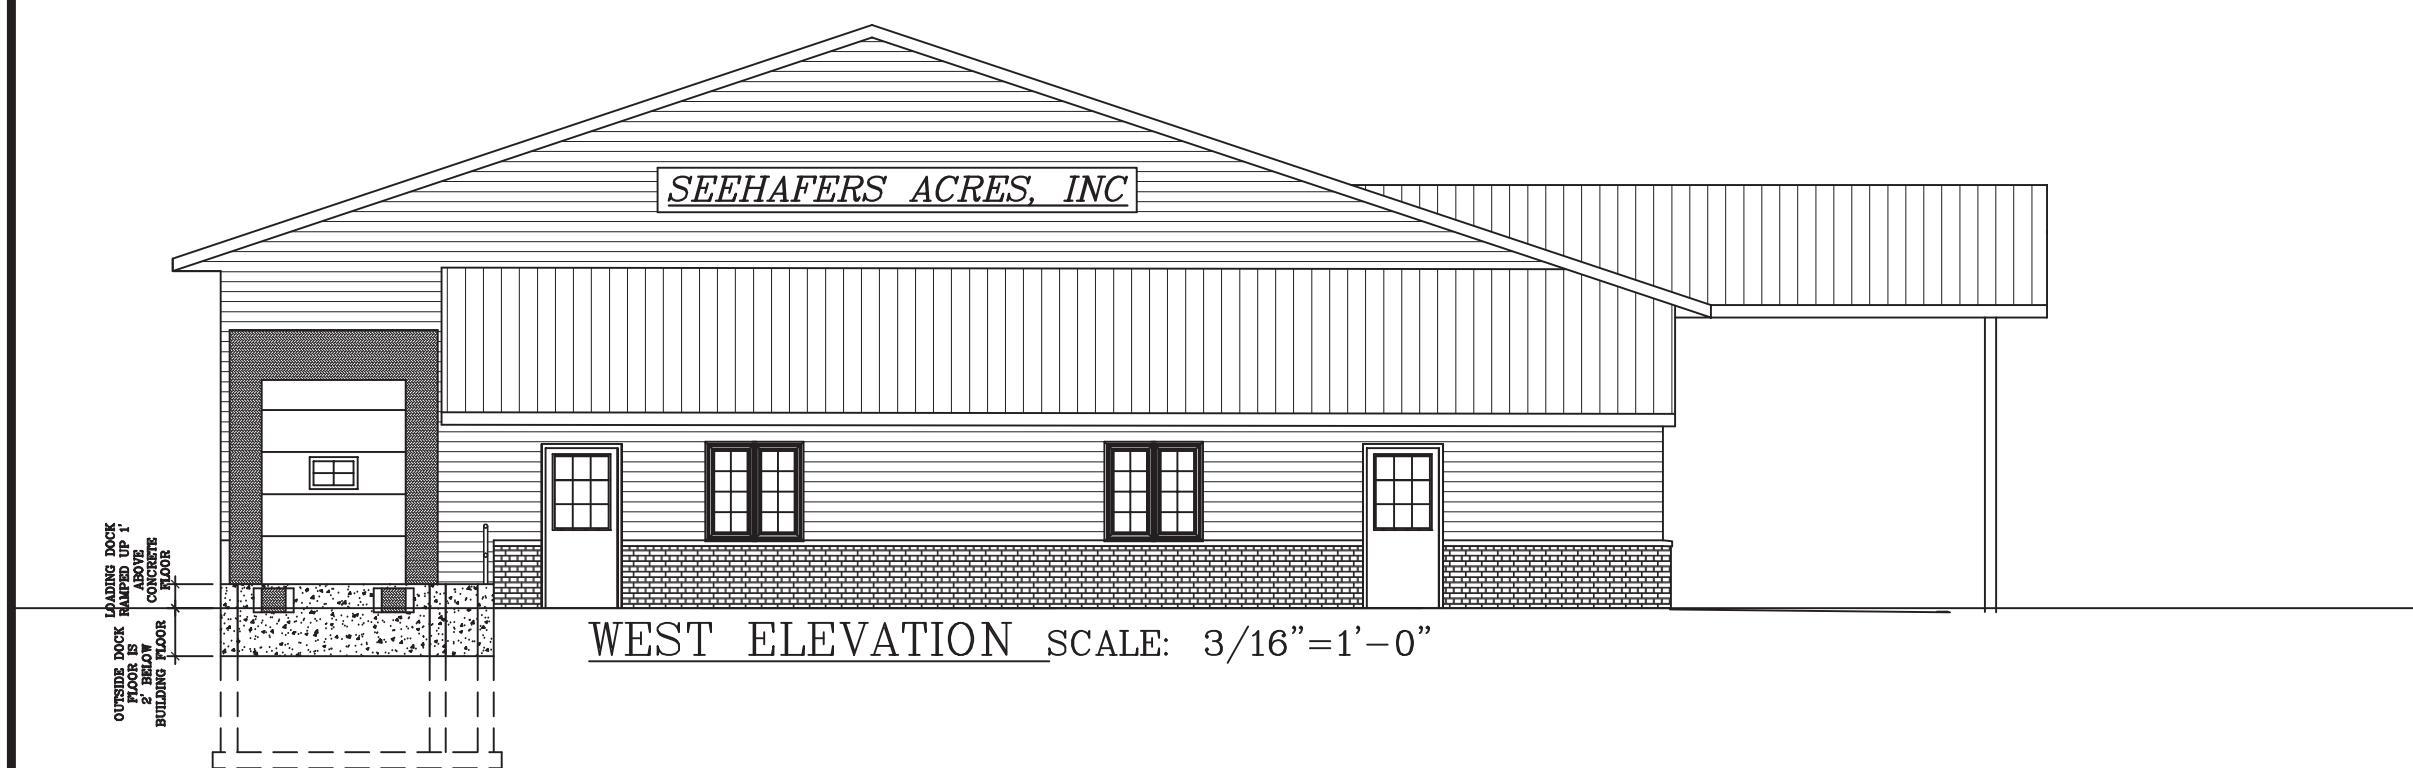

WEST ELEVATION SCALE: 3/16"=1'-0"



EAST ELEVATION SCALE: 3/16"=1'-0"

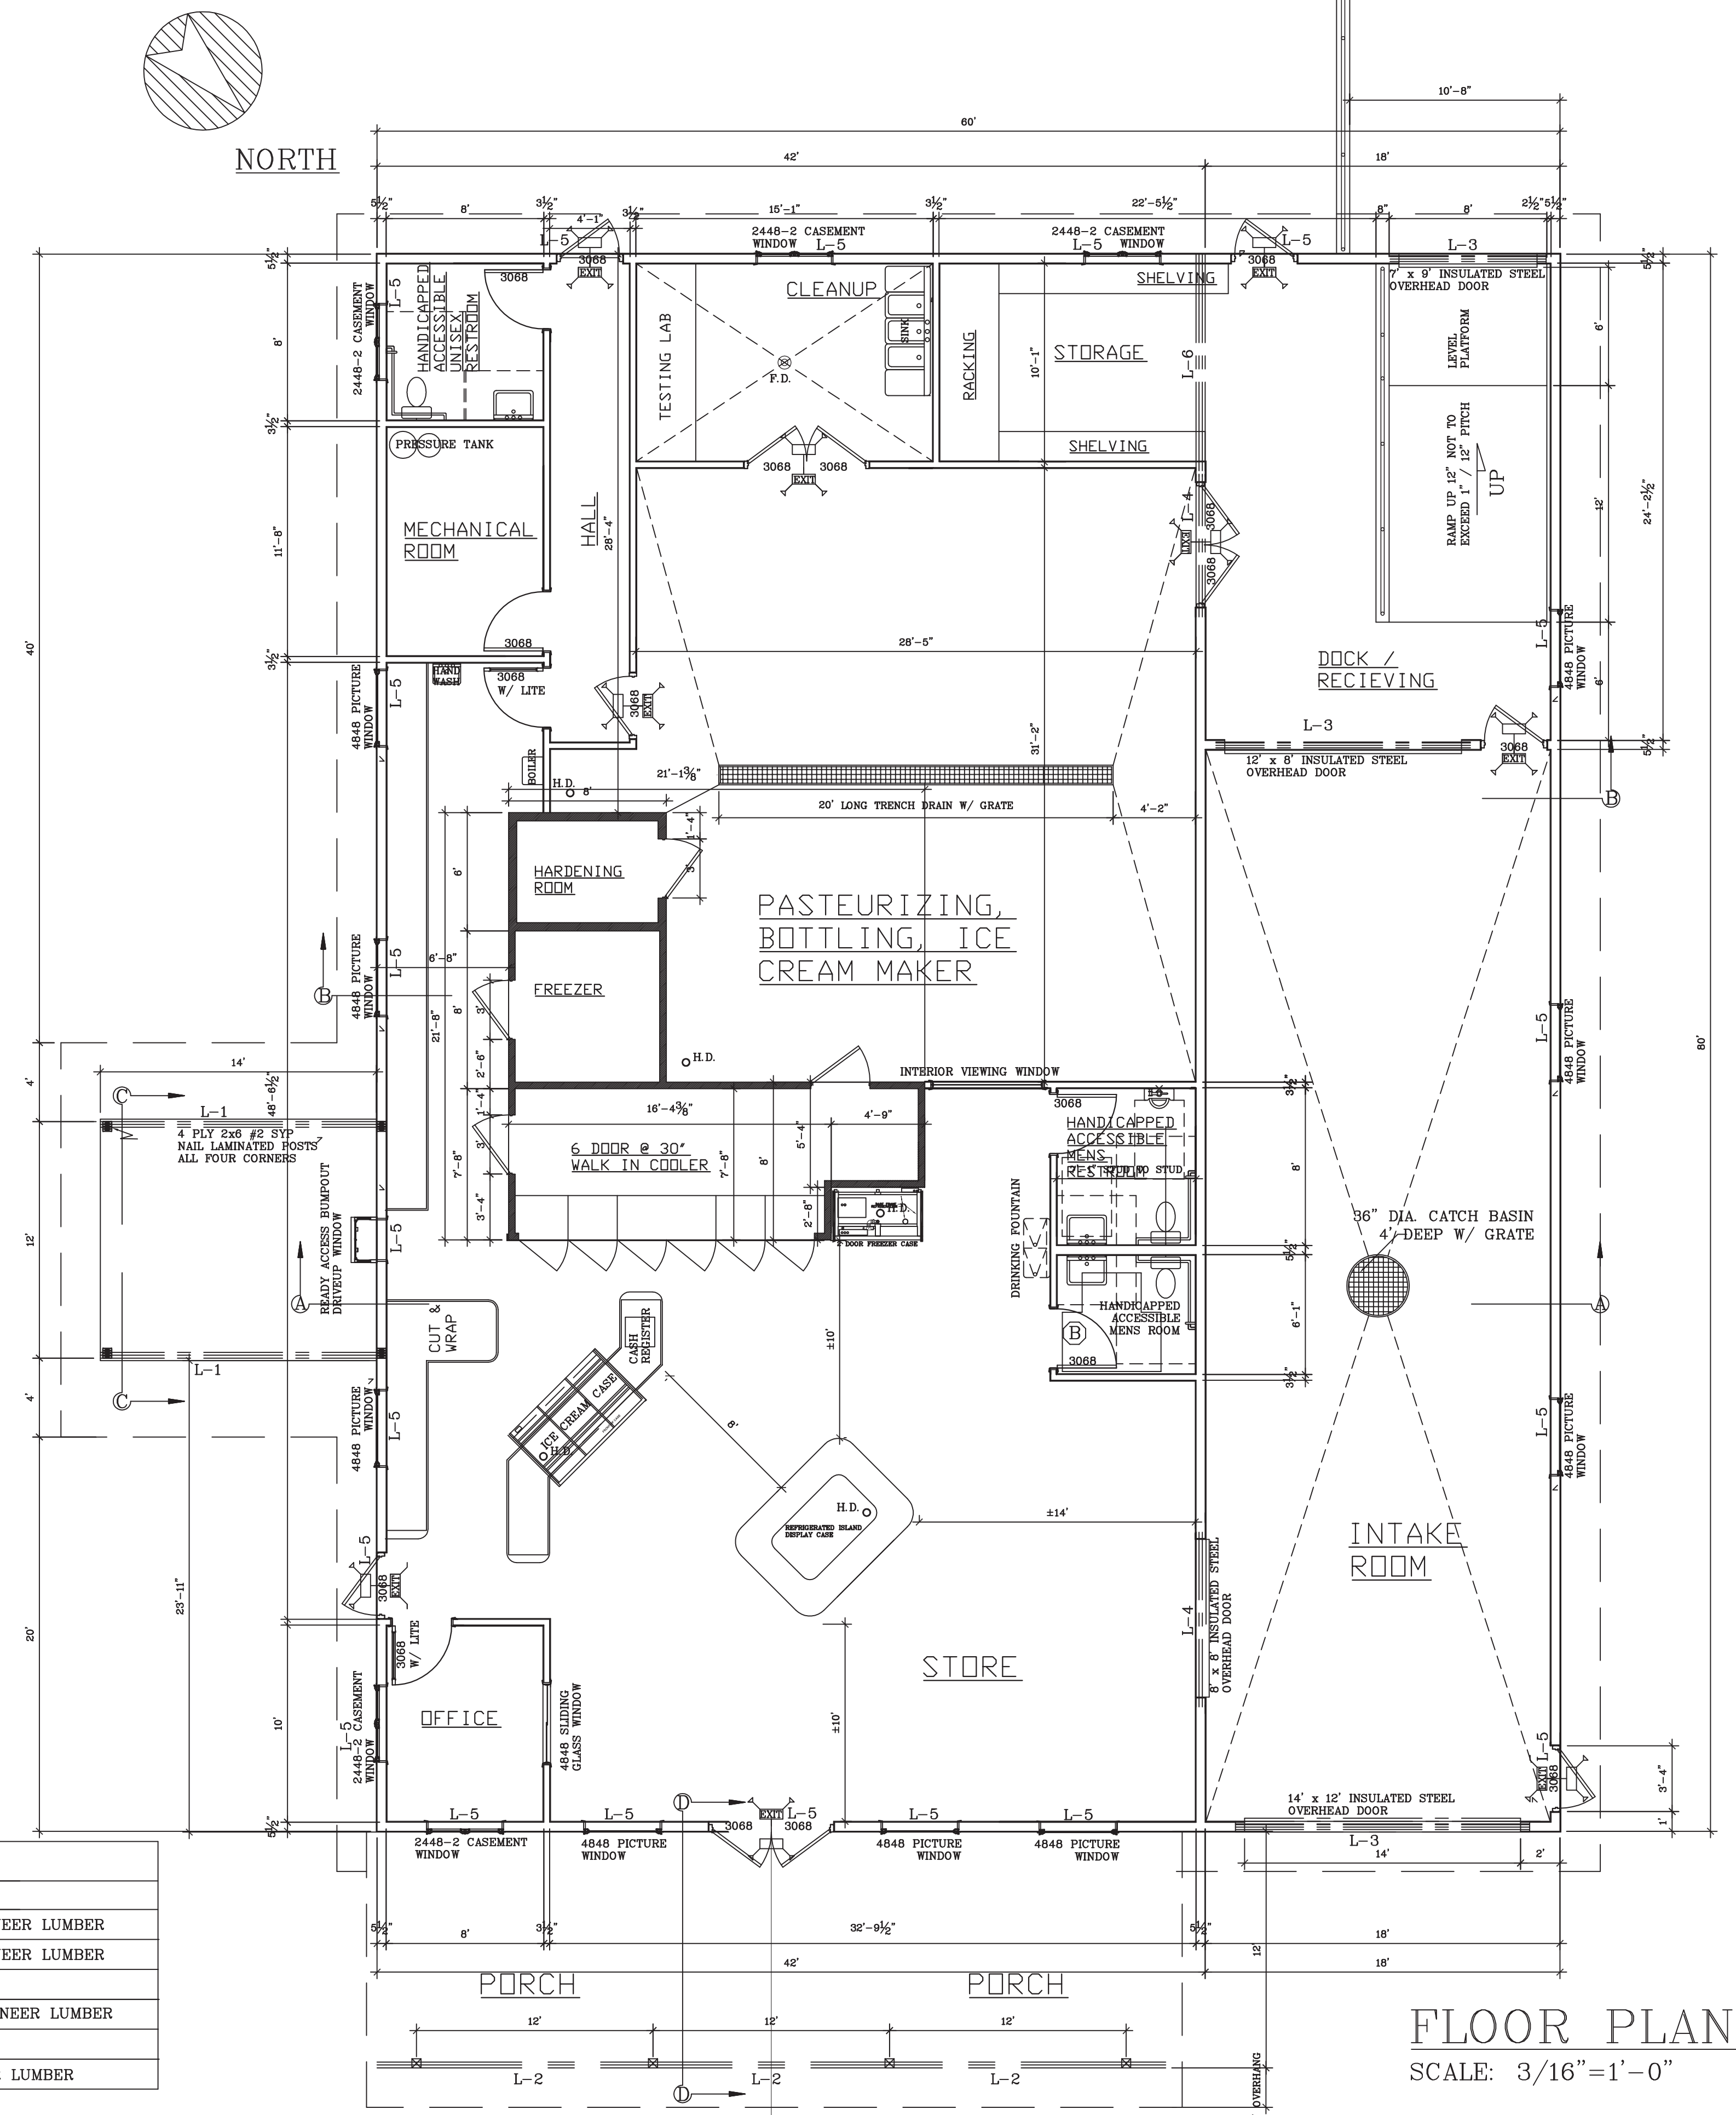


LINTEL SCHEDULE	
MARK	DESCRIPTION
L-1	3 PLY 1-3/4 X 9-1/2" - 2.0E LAMINATED VENEER LUMBER
L-2	3 PLY 1-3/4 X 9-1/2" - 2.0E LAMINATED VENEER LUMBER
L-3	3 PLY 2x12 #2 SPF LINTEL
L-4	2 PLY 1-3/4 X 11-7/8" - 2.0E LAMINATED VENEER LUMBER
L-5	2 PLY 2x10 #2 SPF LINTEL
L-6	2 PLY 1-3/4 X 14" - 2.0E LAMINATED VENEER LUMBER

FLOOR PLAN SCALE: 3/16"=1'-0"


O'DONNELL ENGINEERING ASSOCIATES
 Architects • Engineers
 W 594 Heintown Road
 Chili, WI 54420
 Office (715) 683-2755 • Home (715) 384-8833
 odonnelleng@odonnellweb.net

PROPOSED DAIRY STORE FOR
 SEEHAFFER ACRES INC.
 M243 STATE HWY 97
 MARSHFIELD WI 54449


SCALE: Noted	PAGE NO:
DATE: 4/1/13	
NAME: BL	
DWG. NO.: 13-143	
CADFILE: SeehaferAcresInc Dairystore1Apr13	
REVISIONS: 5APR13 30APR13 10MAY13 14MAY13 30AUG13 9SEP13 13SEP13	

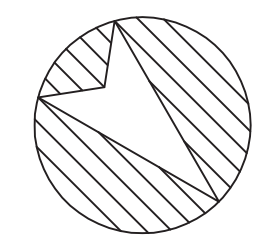

NORTH

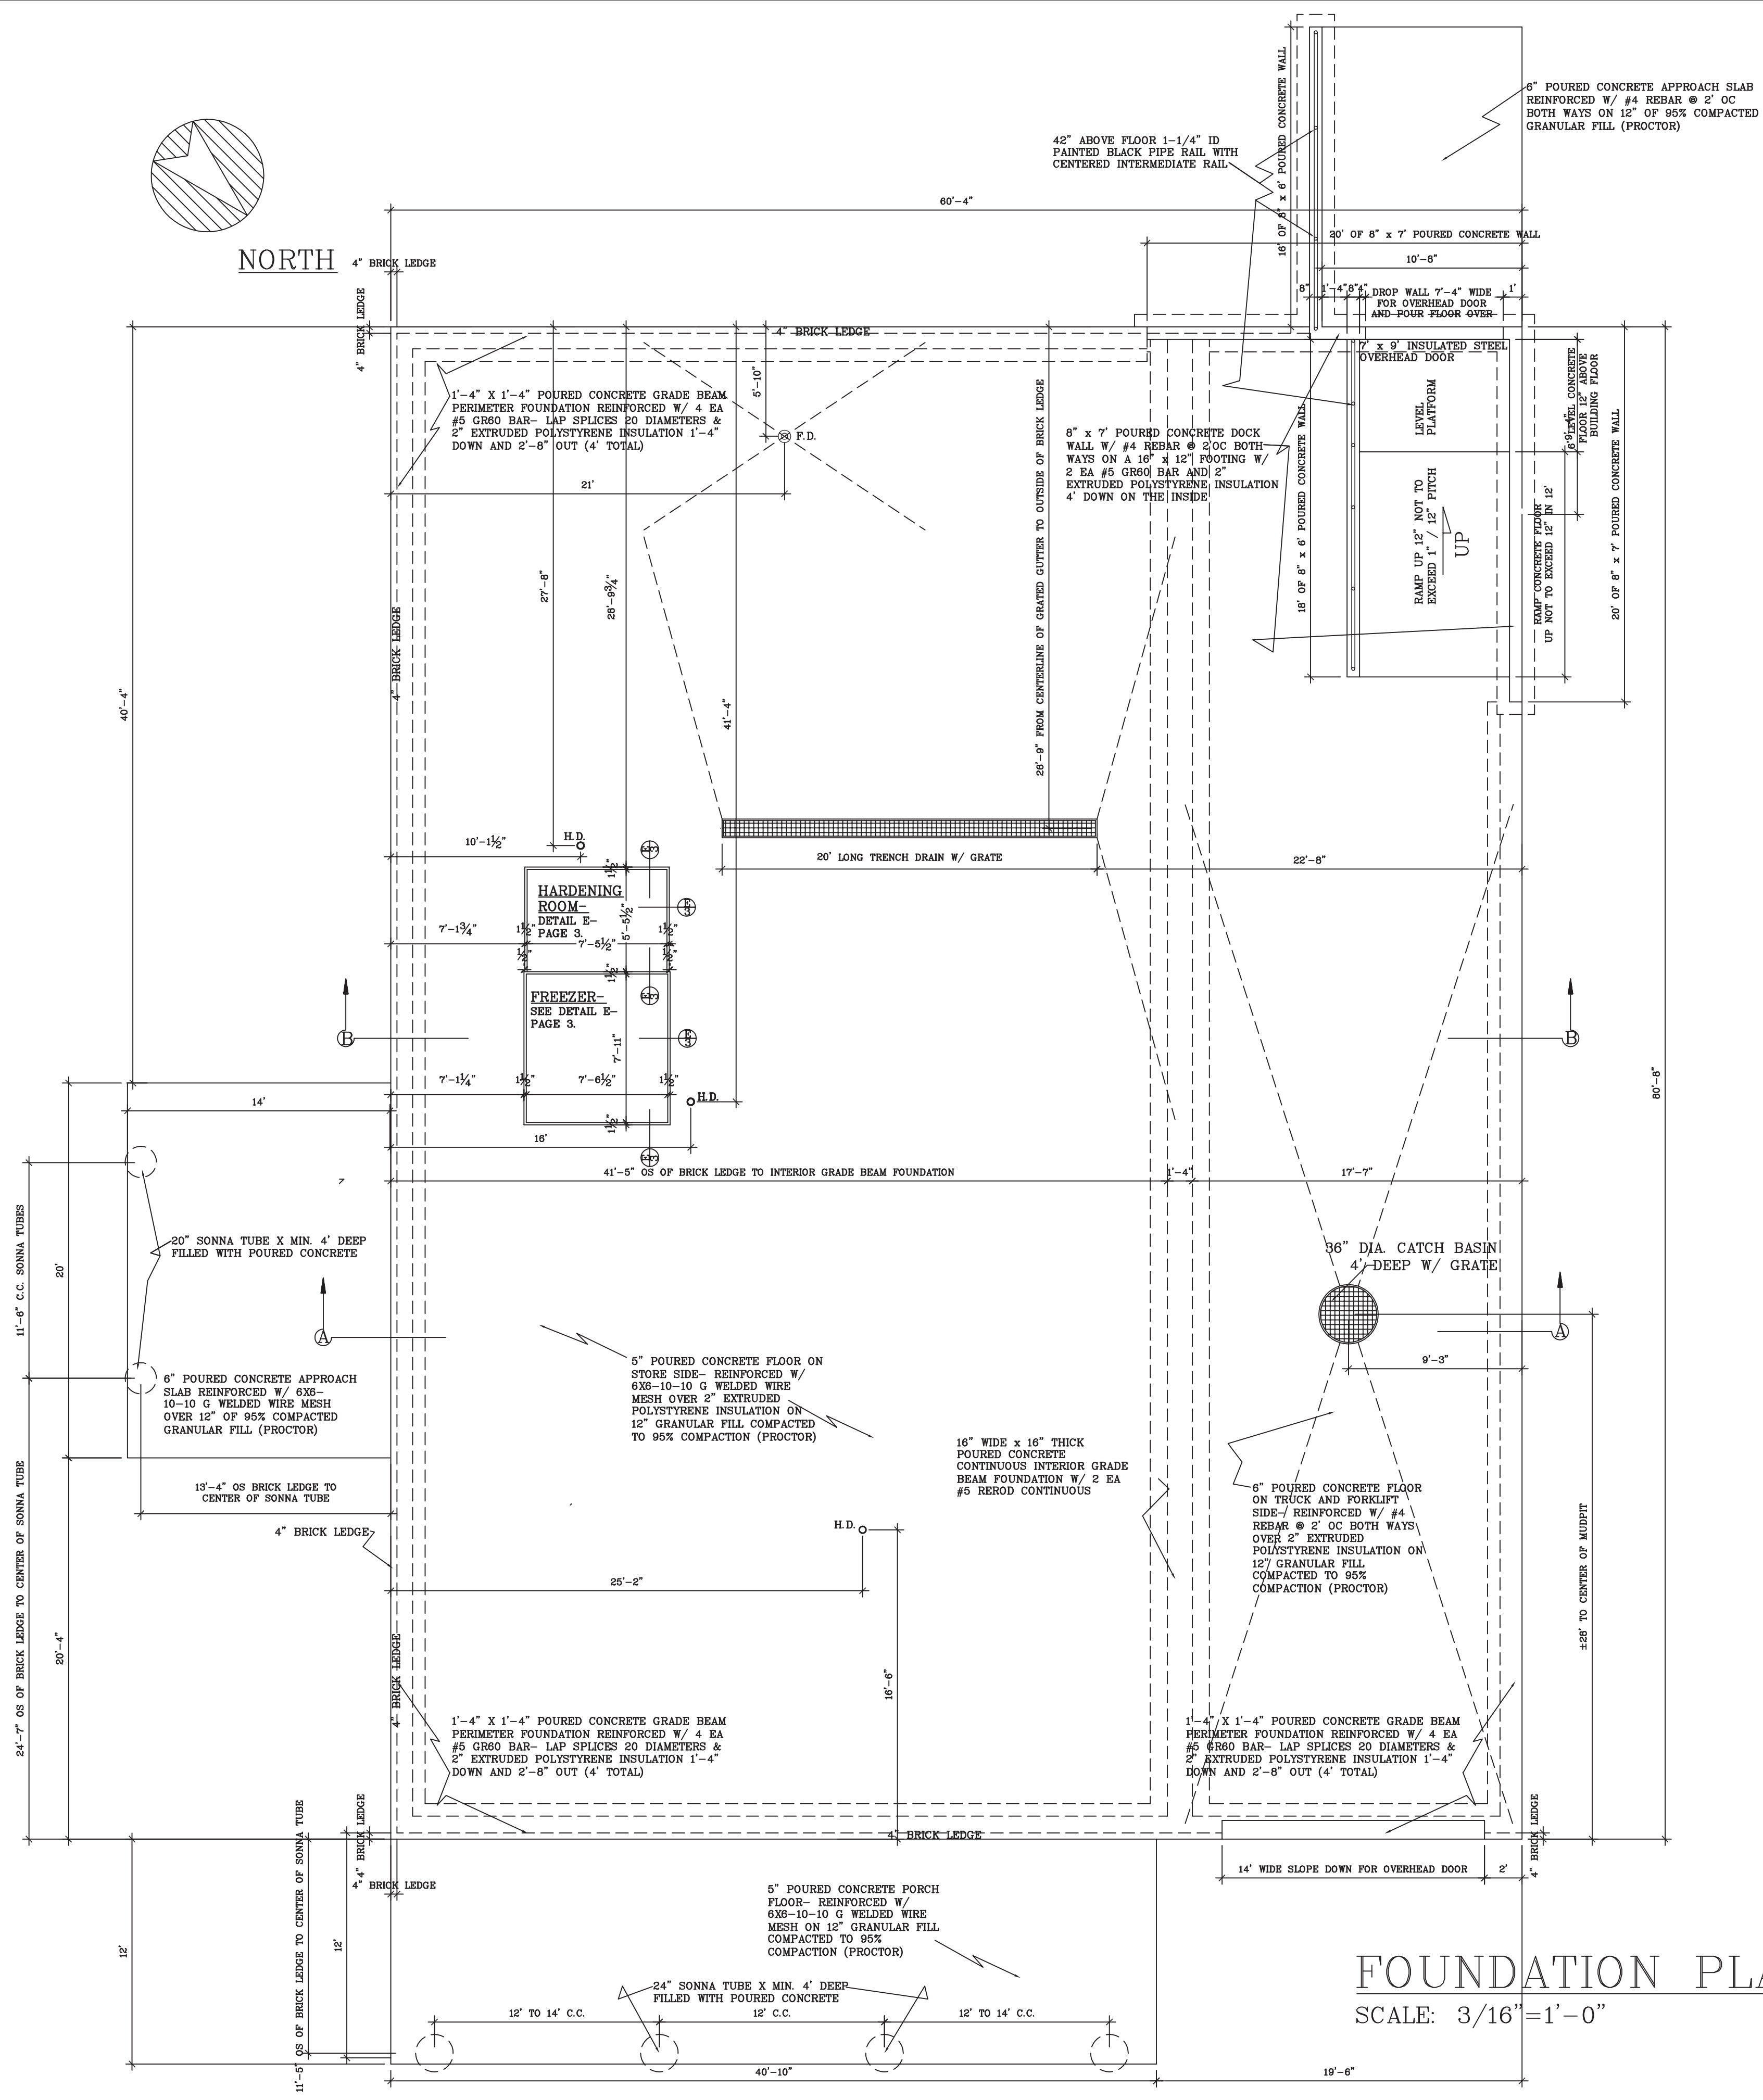

FOUNDATION PLAN
SCALE: 3/16" = 1'-0"

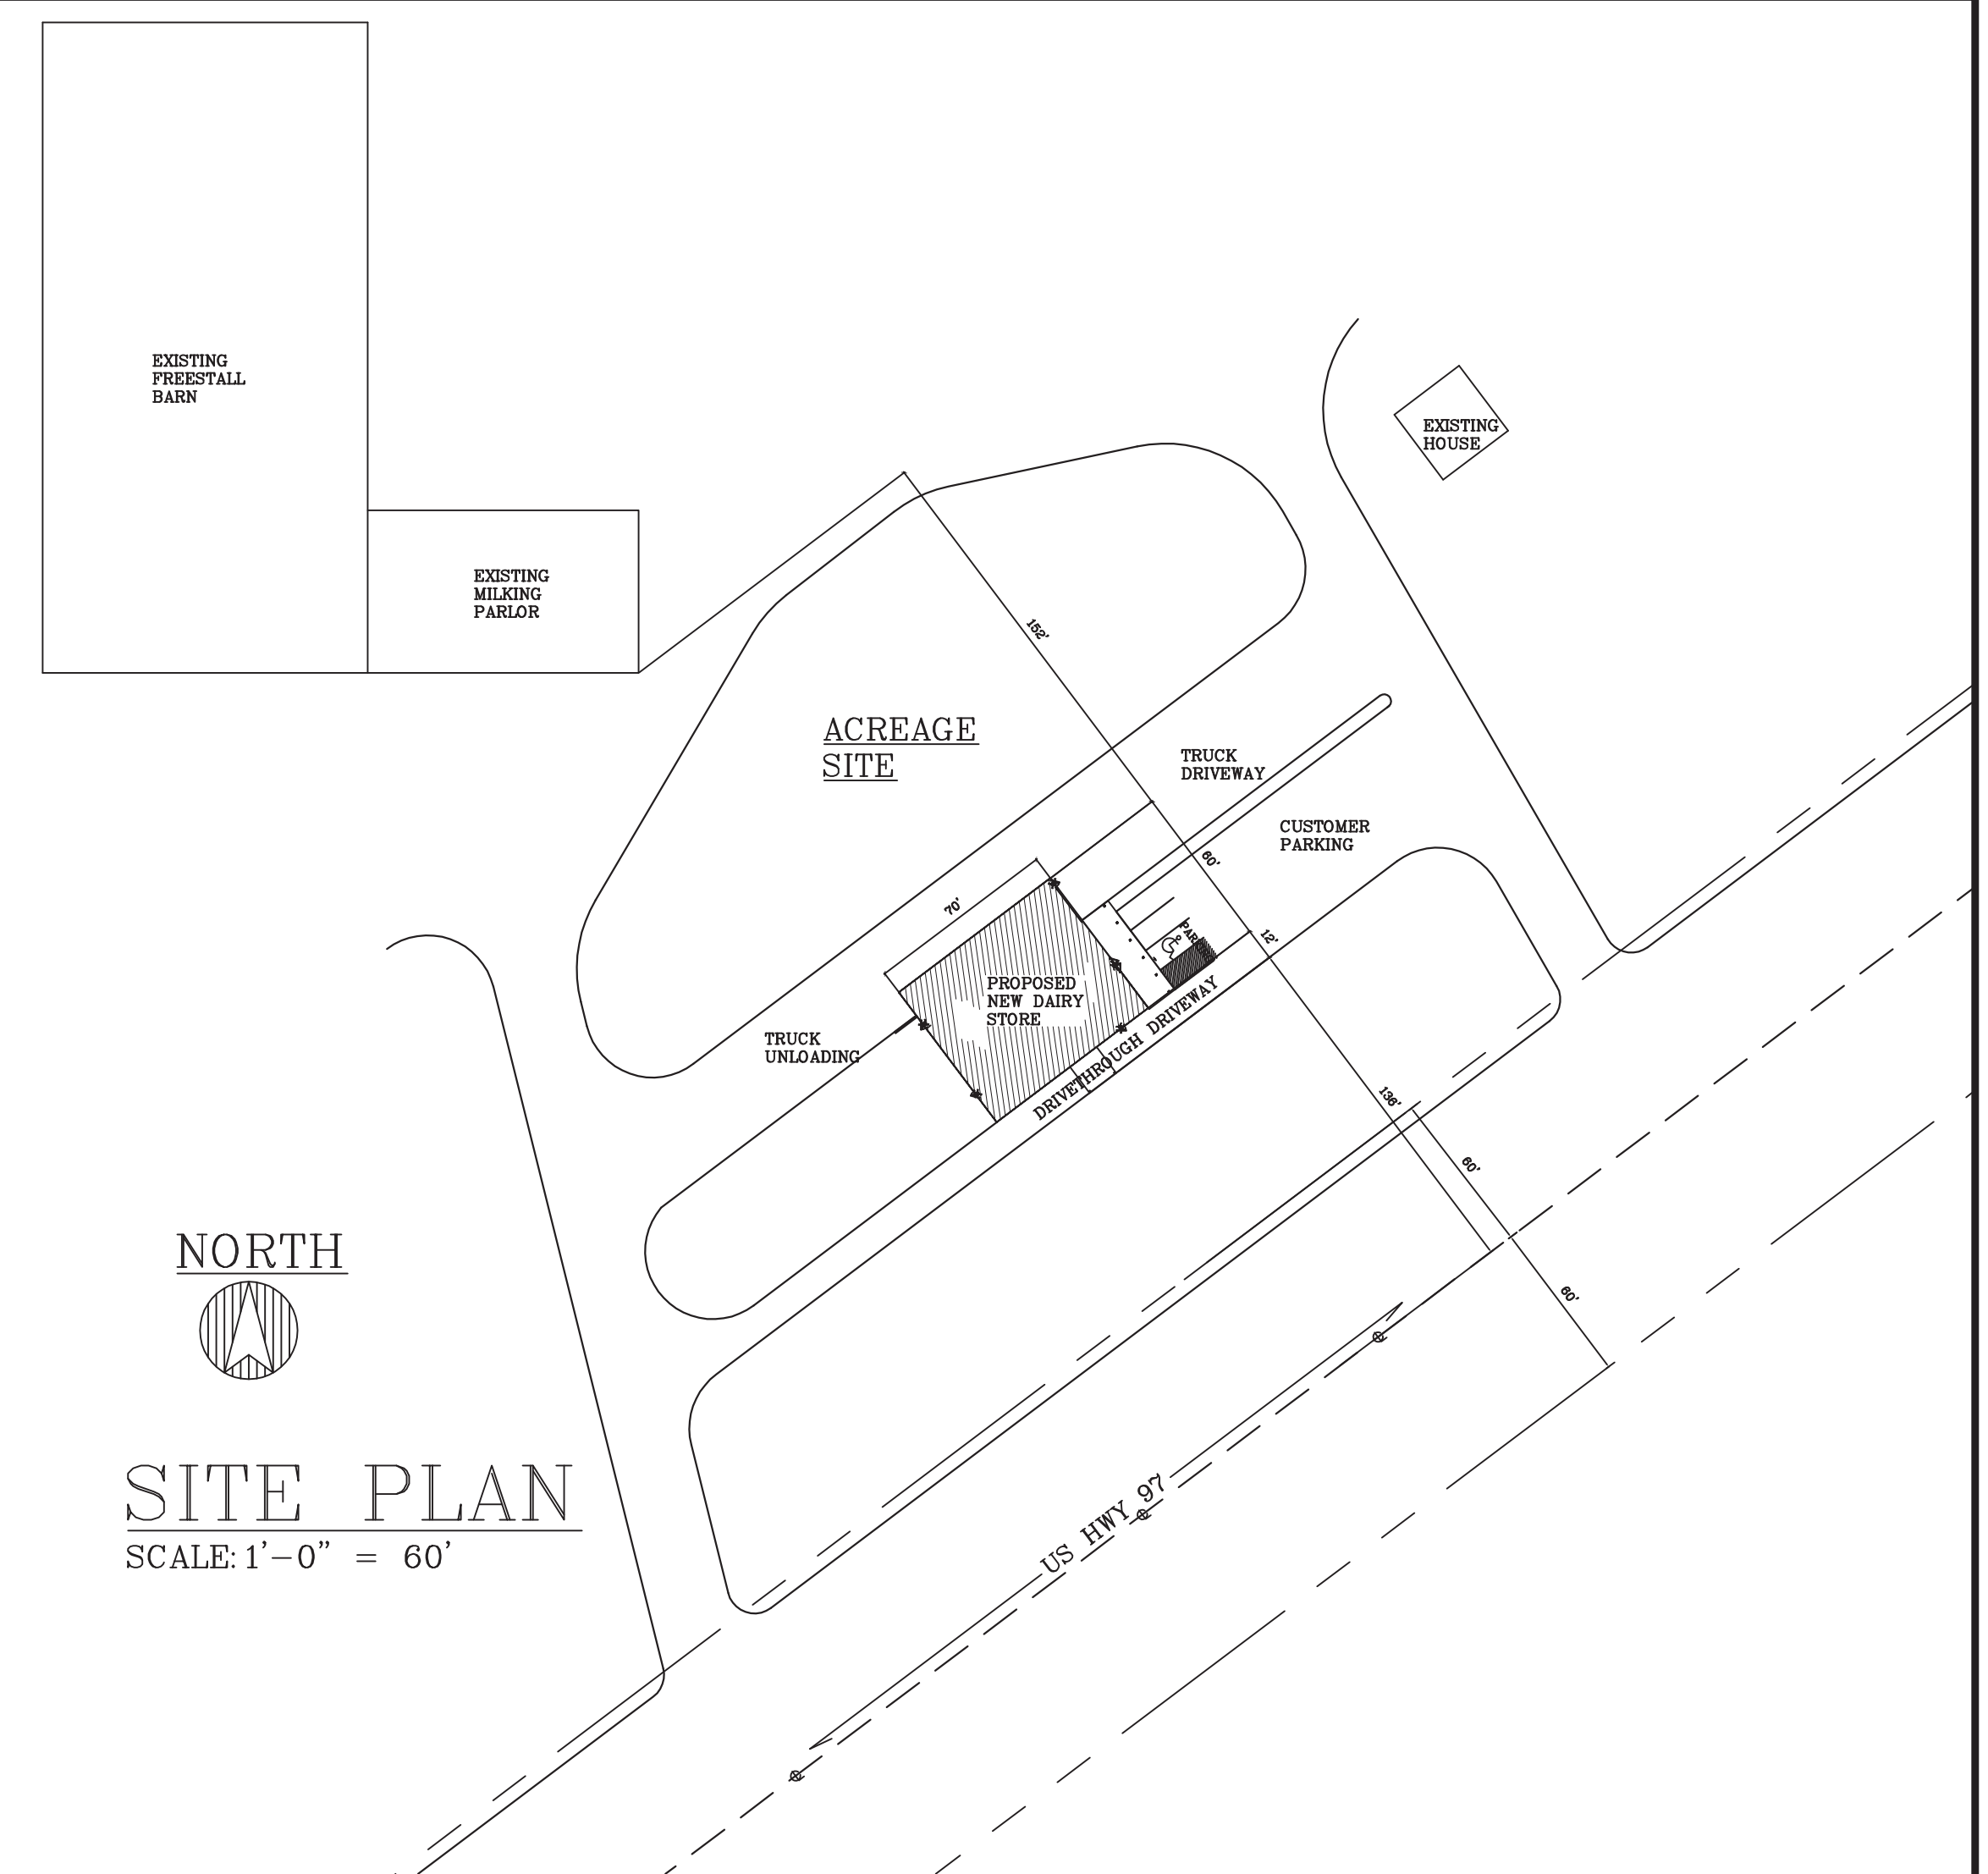

NORTH
SITE PLAN
SCALE: 1'-0" = 60'

NOTES.

- THIS PROJECT IS A NEW WOOD FRAME DAIRY STORE
- NEW BUILDING IS 4,800 SF ONE STORY UNSPRINKLERED CLASS M WOOD FRAME CONSTRUCTION < 12,000 SF
- THE ENTIRE BUILDING IS USED BY SEEHAFFER ACRES INC.

BUILDING LOADS


TRUSS LIVE LOAD	40# /SF
TRUSS DEAD LOAD	10# /SF
WIND LOAD	20# /SF
SOIL BEARING CAPACITY	3,000PSI
CONCRETE MIN. PSI	3,500
REINFORCING STEEL TO BE 60,000 KSI- MIN. 3" COVER	

KEY TO DRAWINGS


PAGE	DESCRIPTION
A1 OF 3	SITE PLAN FOUNDATION PLAN, SCHEDULES & NOTES
A2 OF 3	FLOOR PLAN & ELEVATIONS, SCHEDULES
A1 OF 3	CROSS SECTIONS

O'DONNELL ENGINEERING ASSOCIATES
 Architects • Engineers
 W 594 Heintown Road
 Chili, WI 54420
 Office (715) 683-2755 • Home (715) 384-8833
 odonnelleng@odonnellweb.net

PROPOSED DAIRY STORE FOR
 SEEHAFFER ACRES INC.
 M243 STATE HWY 97
 MARSHFIELD WI 54449

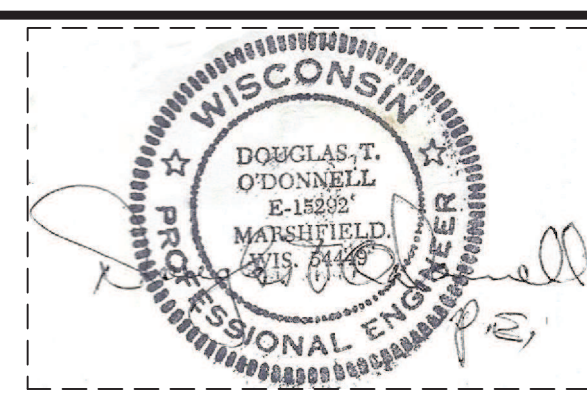


SCALE: Noted
DATE: 4/1/13
NAME: BL
DWG. NO.: 13-143
CADFILE: SeehaferAcresInc Dairystore1Apr13
REVISIONS: 5APR13 30APR13 10MAY13 30AUG13 3SEP13 9SEP13 13SEP13

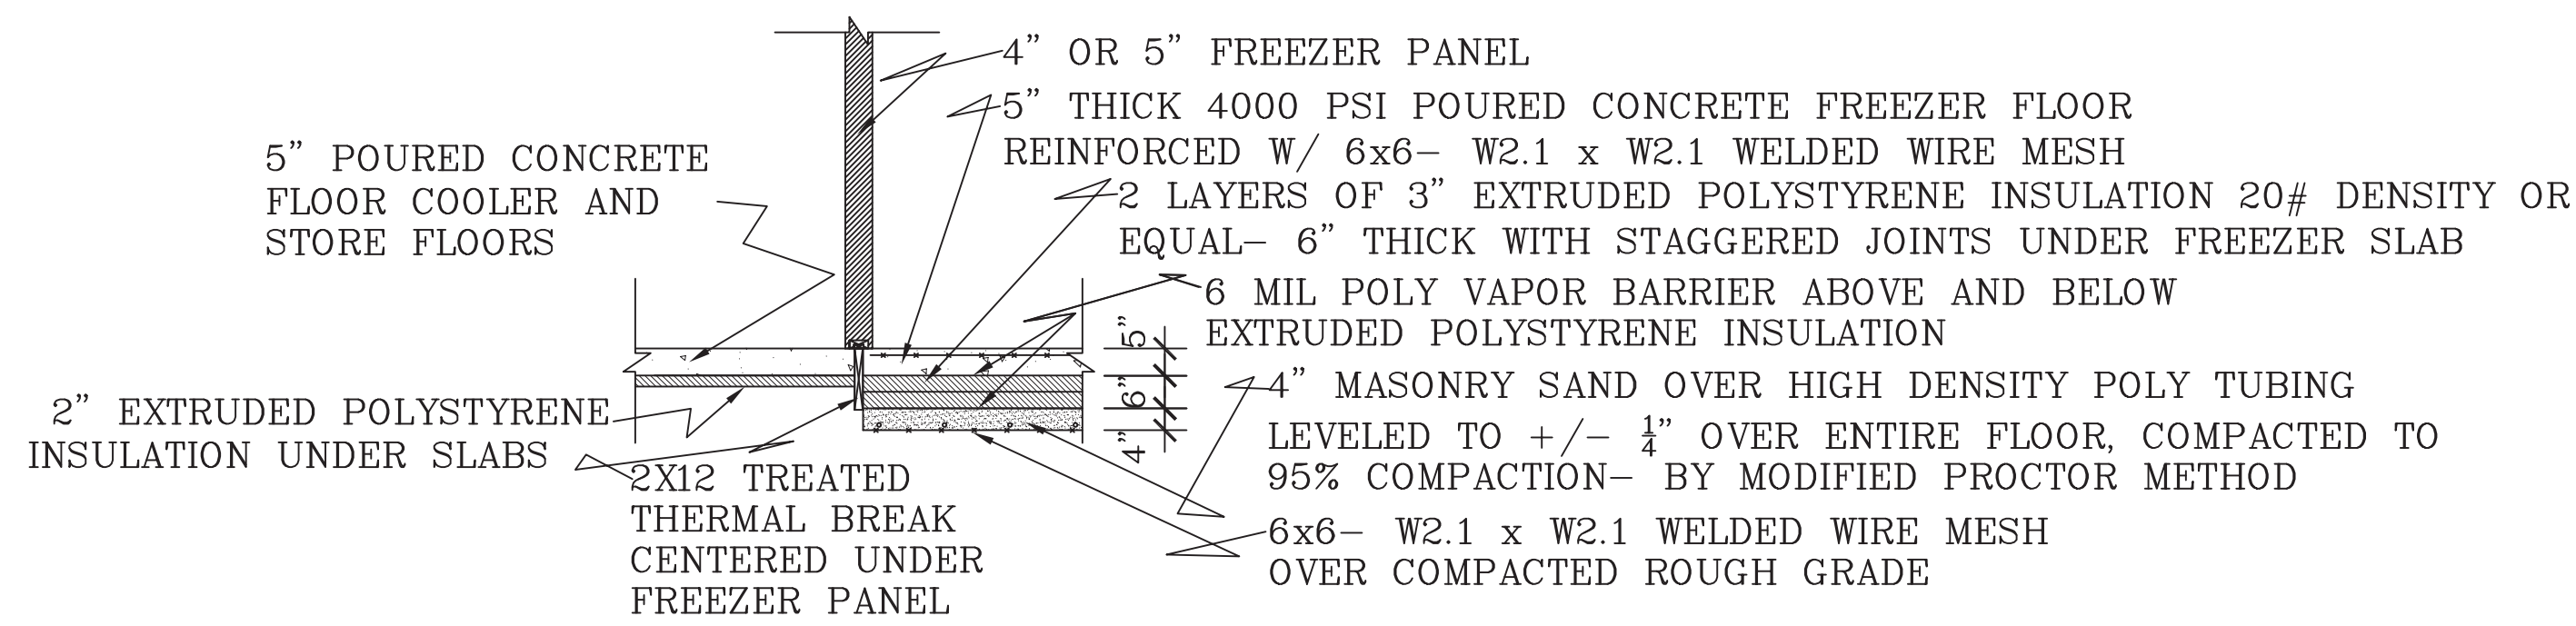


DETAIL E

SCALE: 3/8" = 1'-0"

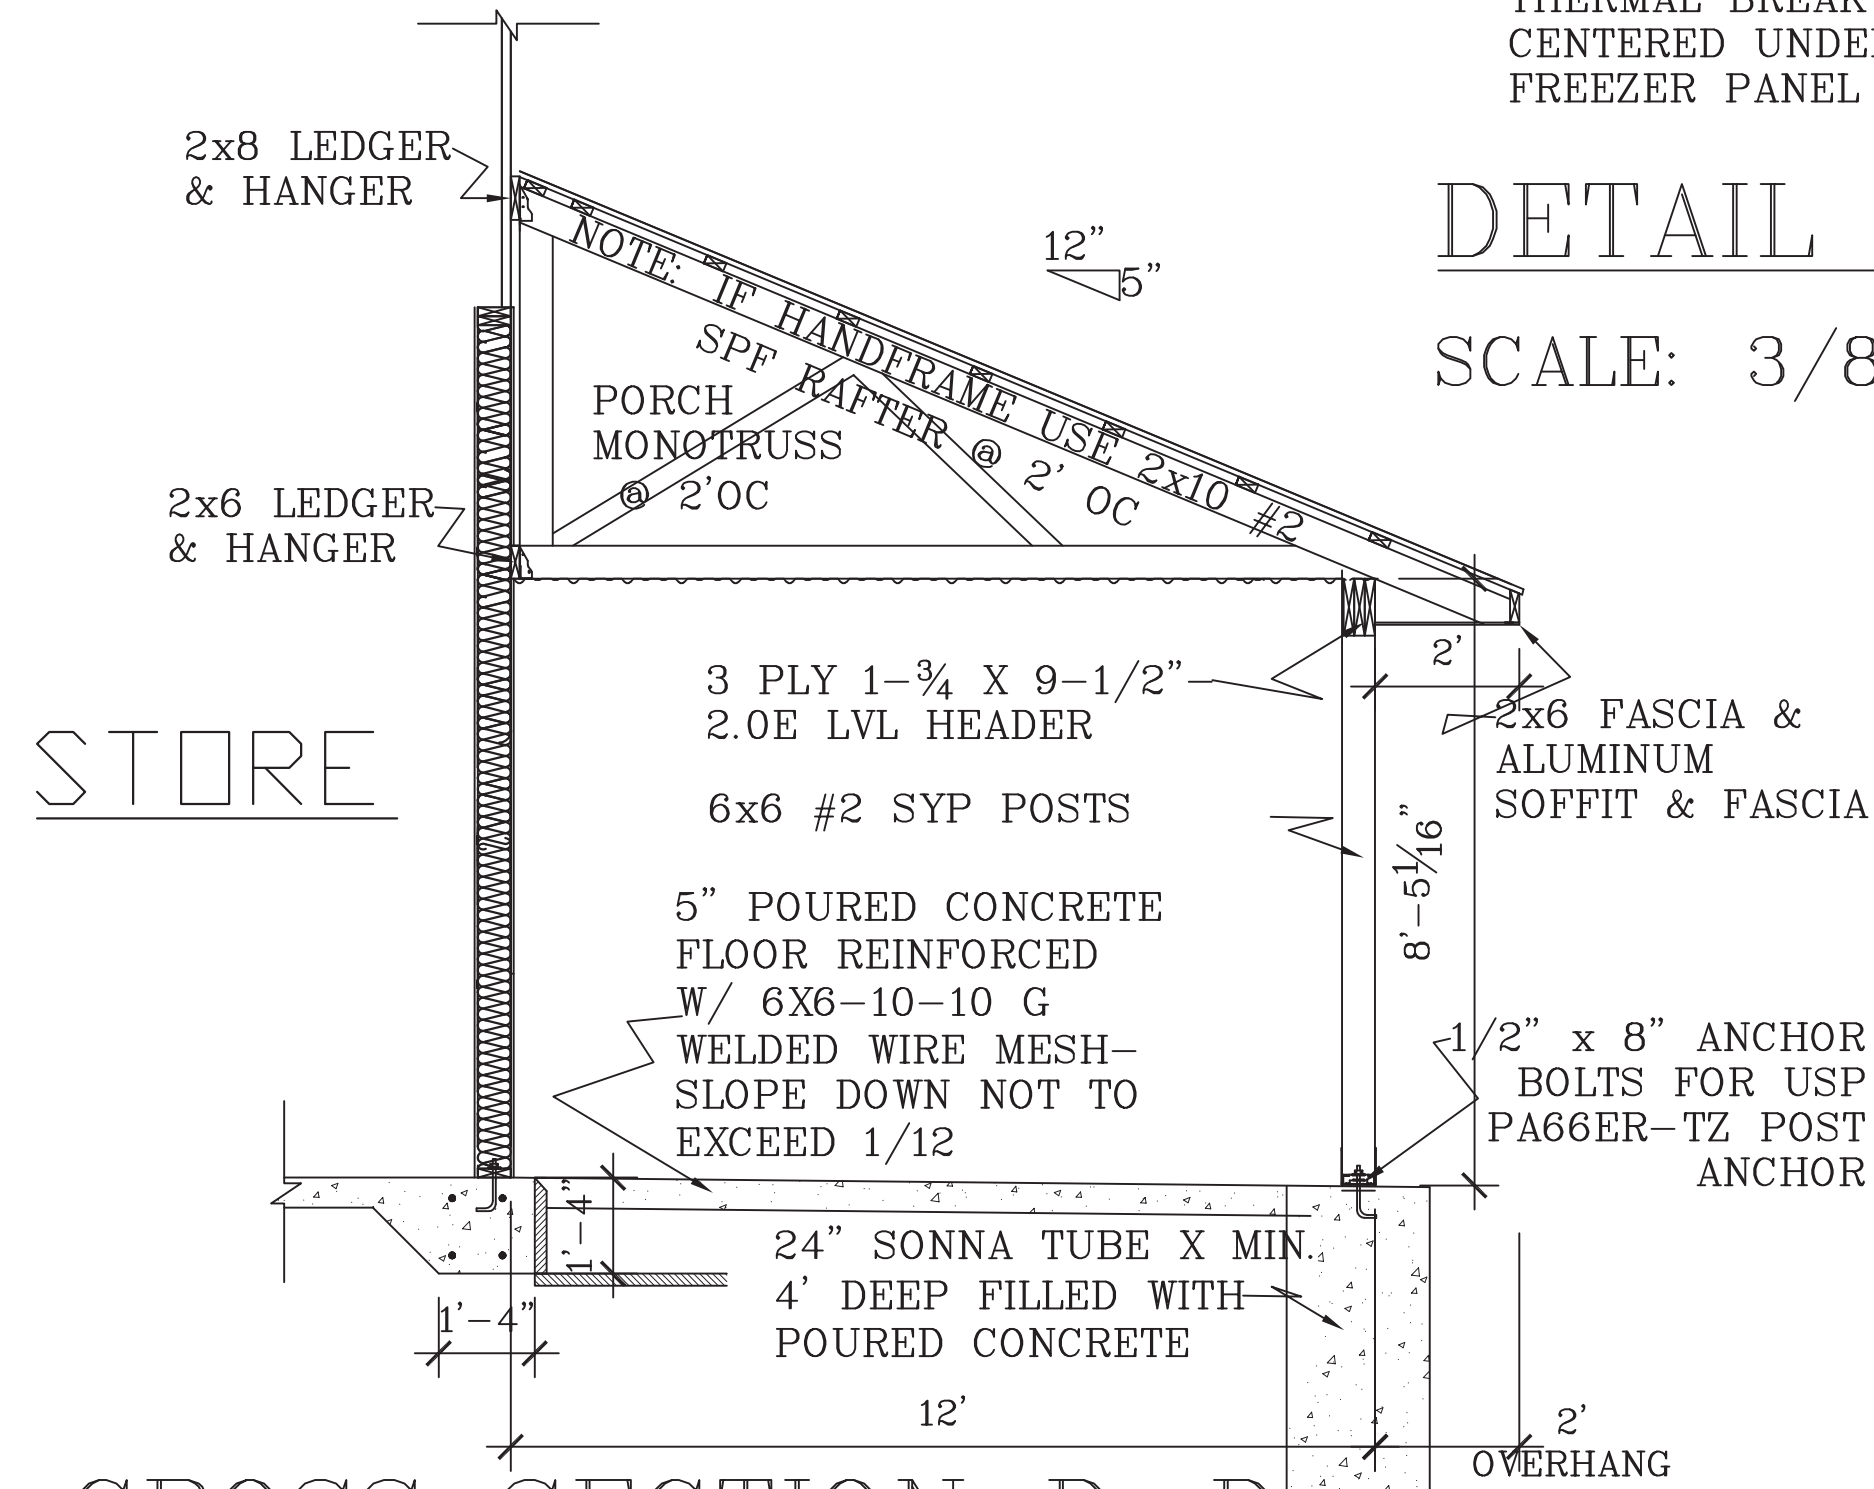


CROSS SECTION D-D

SCALE: 3/8" = 1'-0"

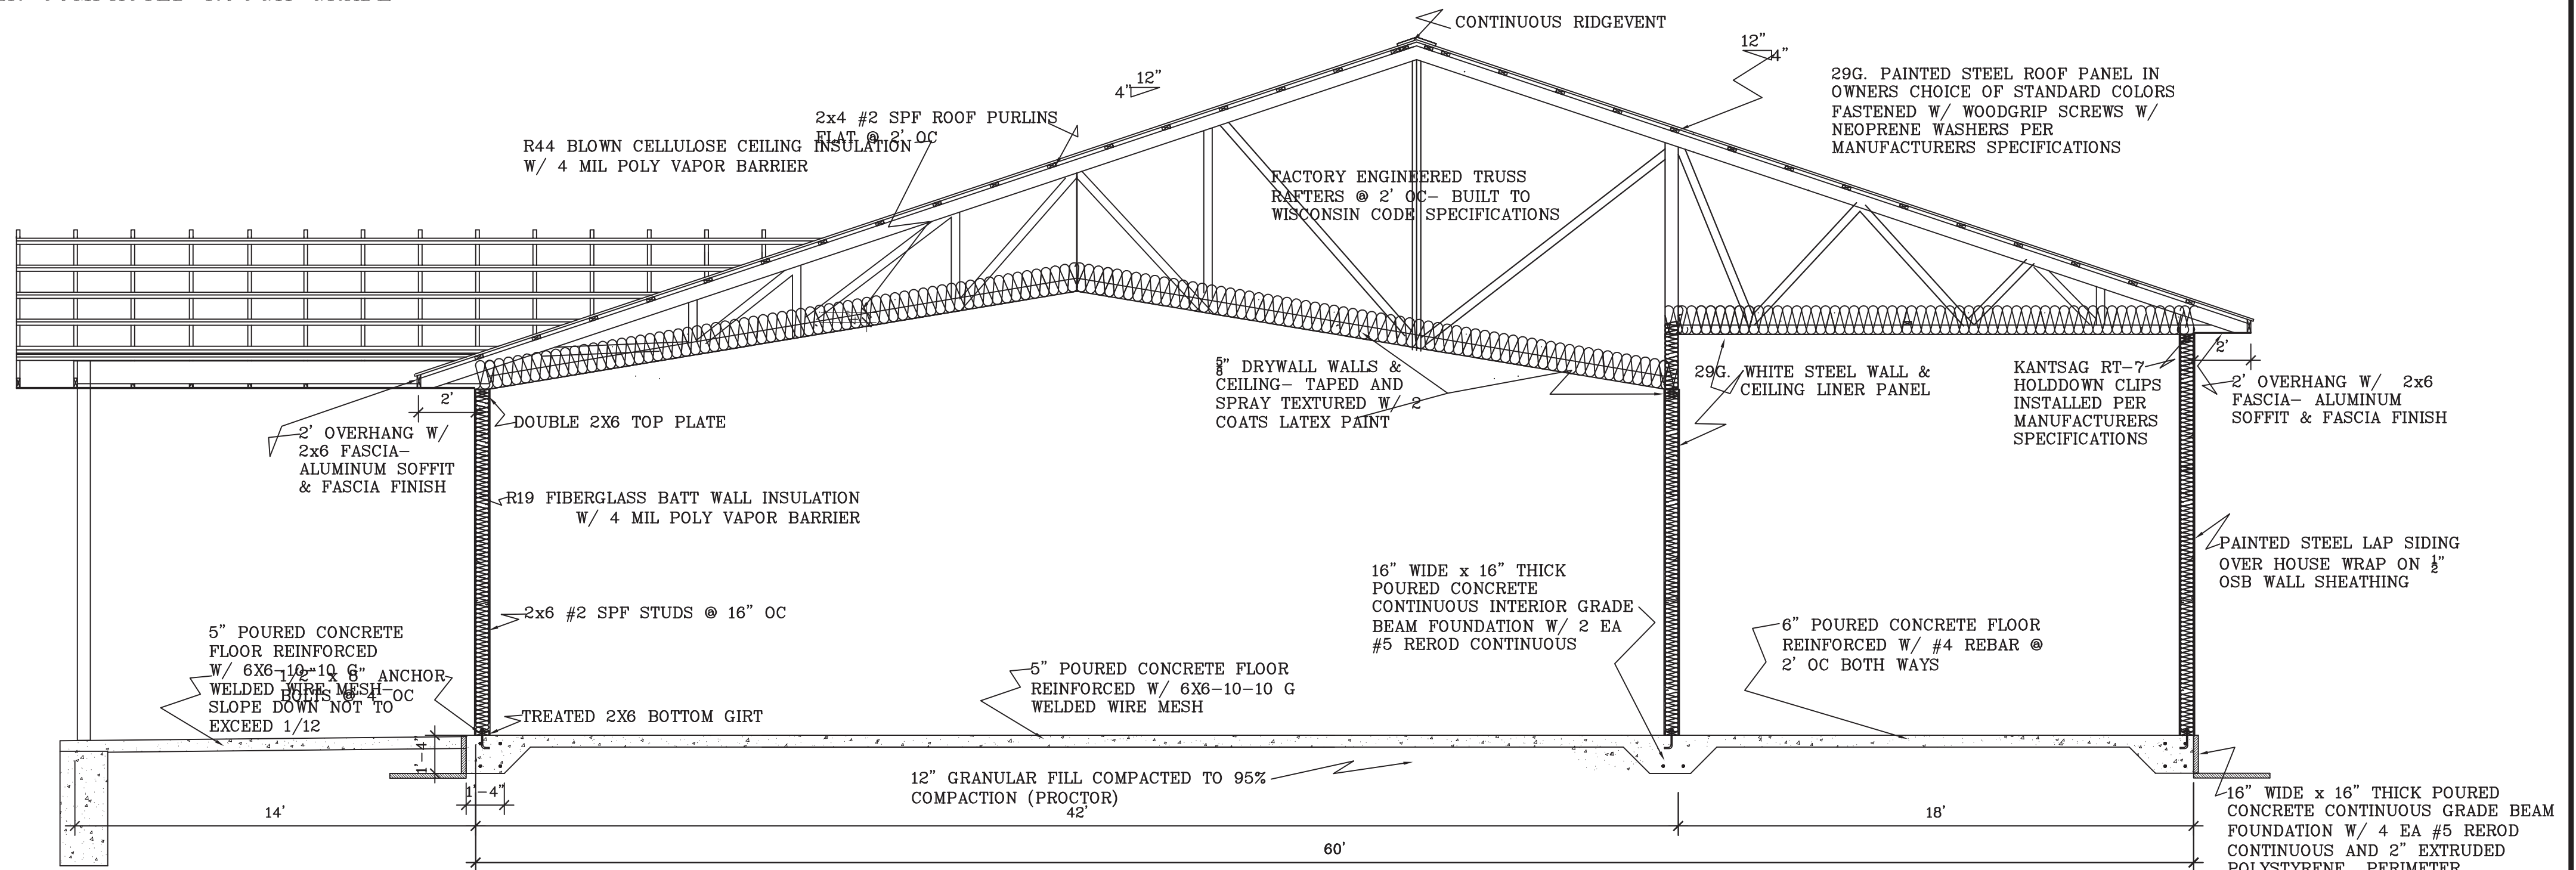


CROSS SECTION A-A

SCALE: 1/4" = 1'-0"

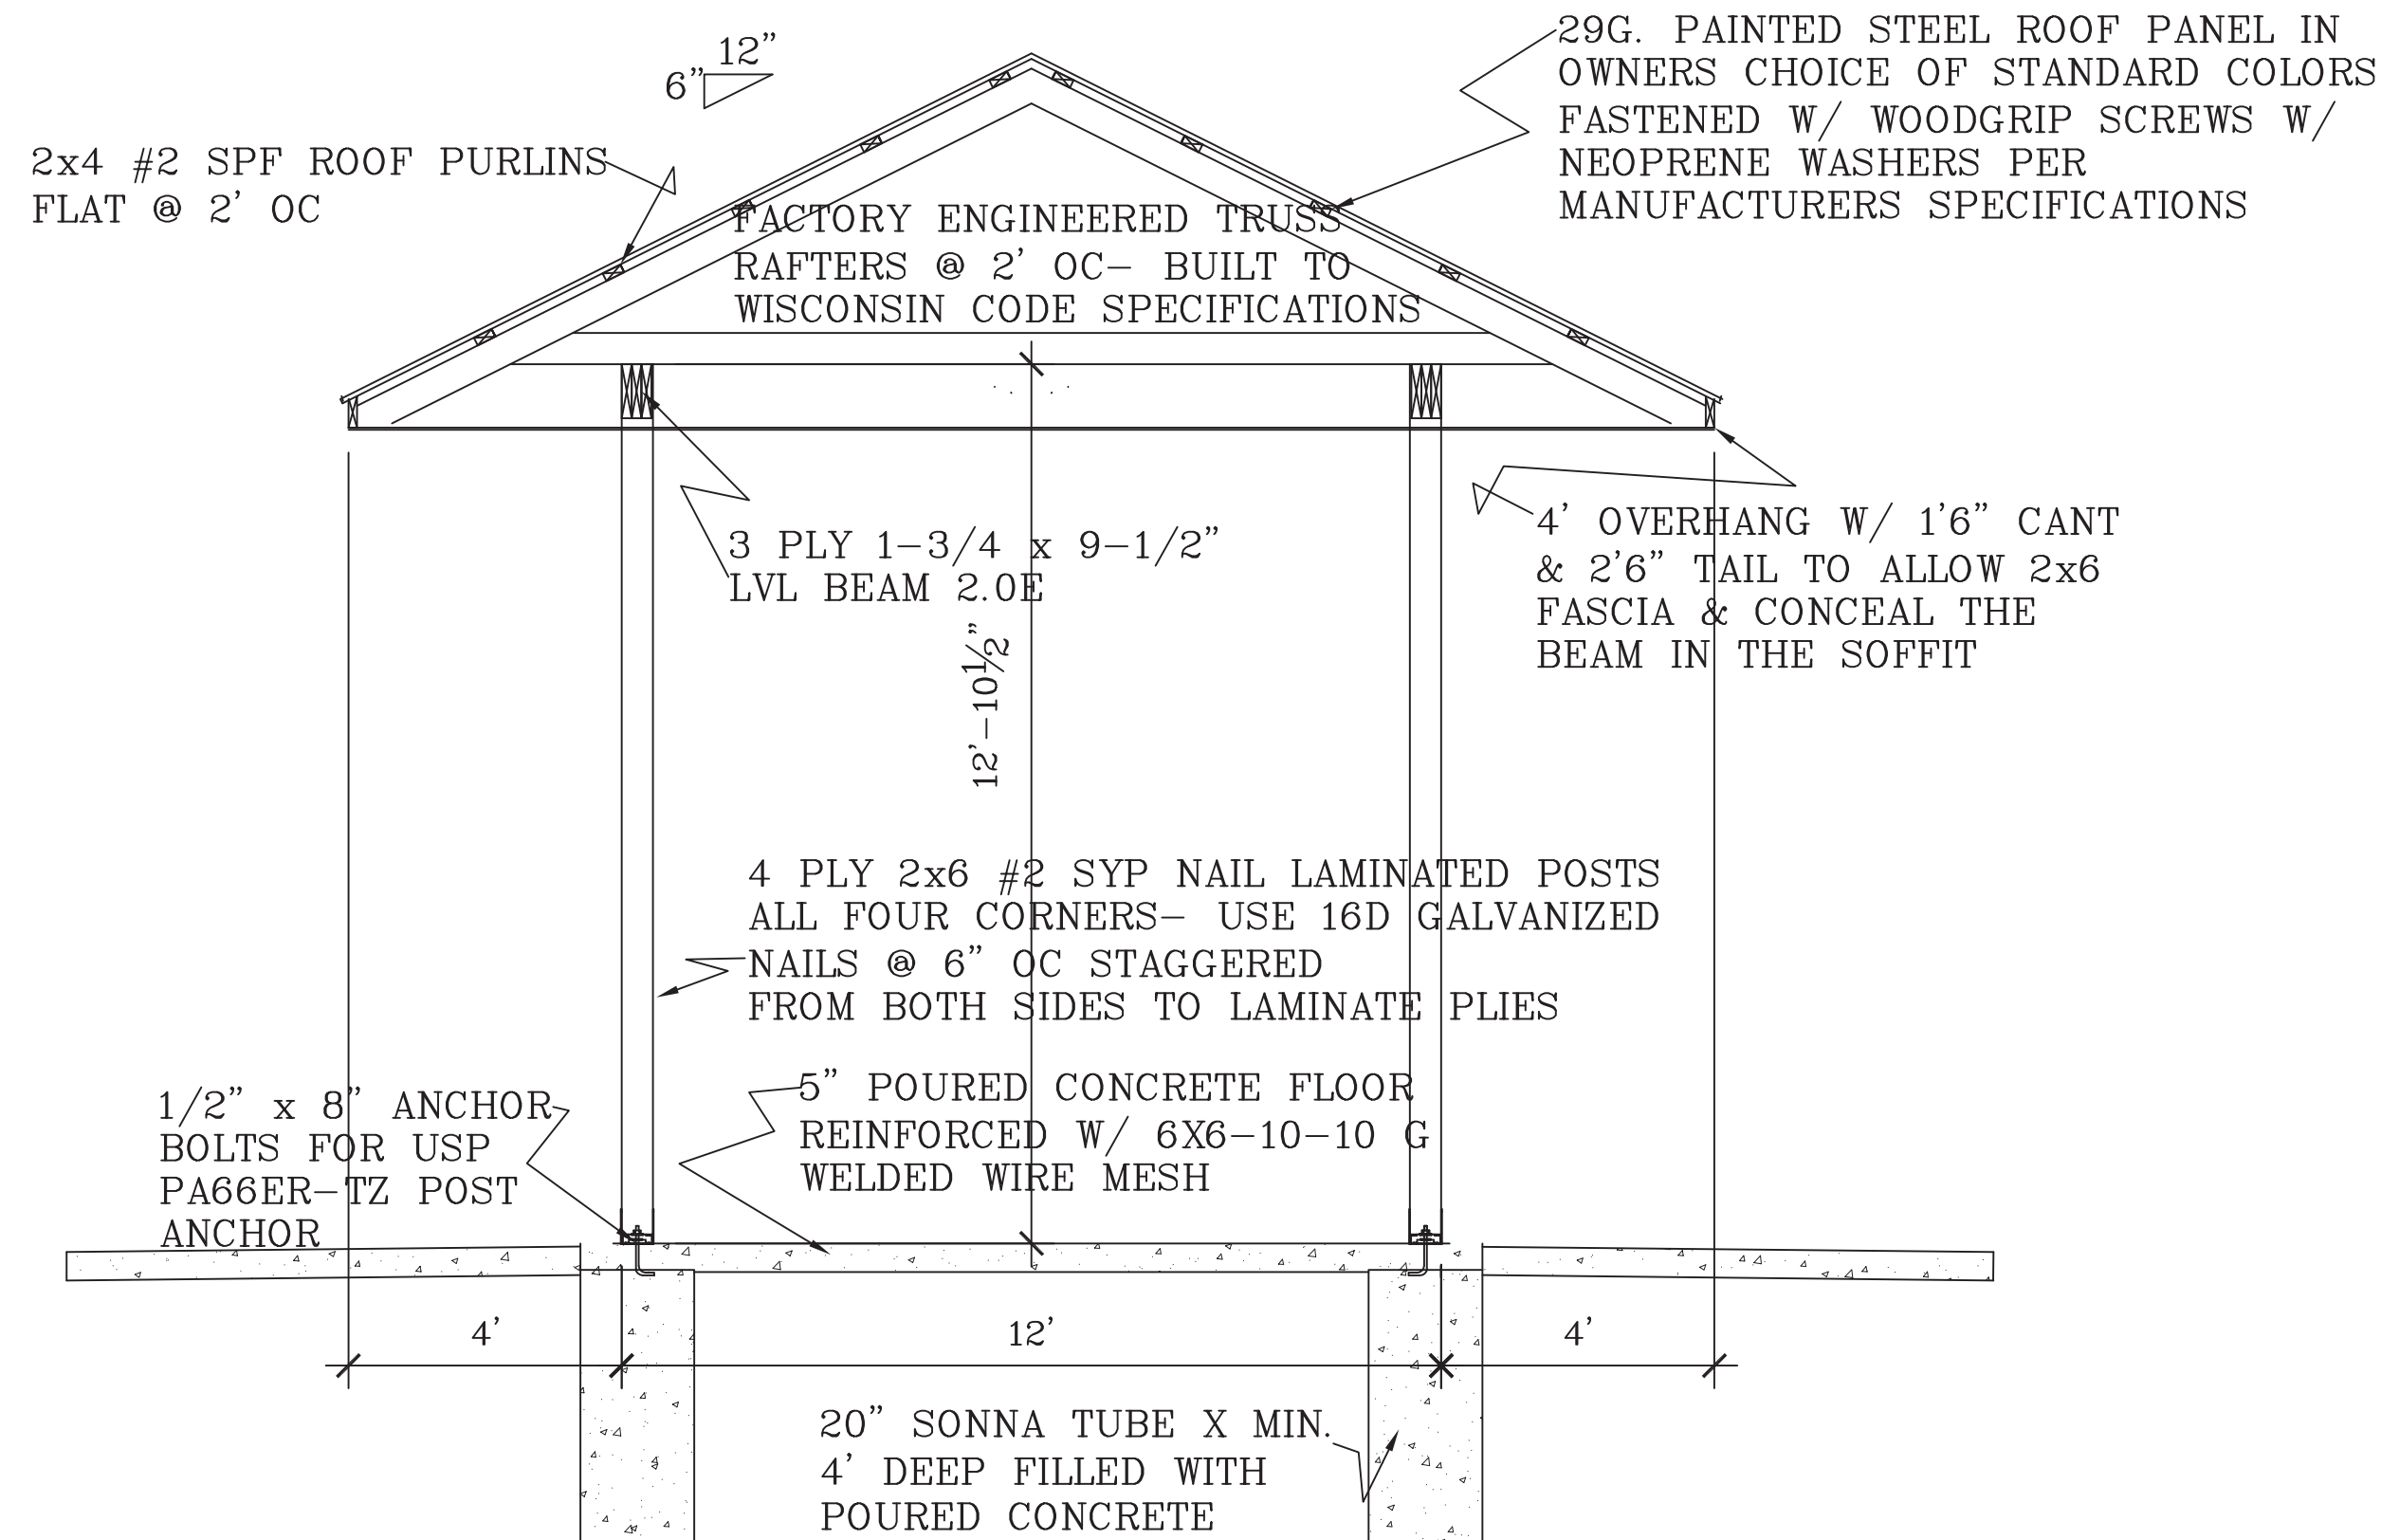

CROSS SECTION C-C

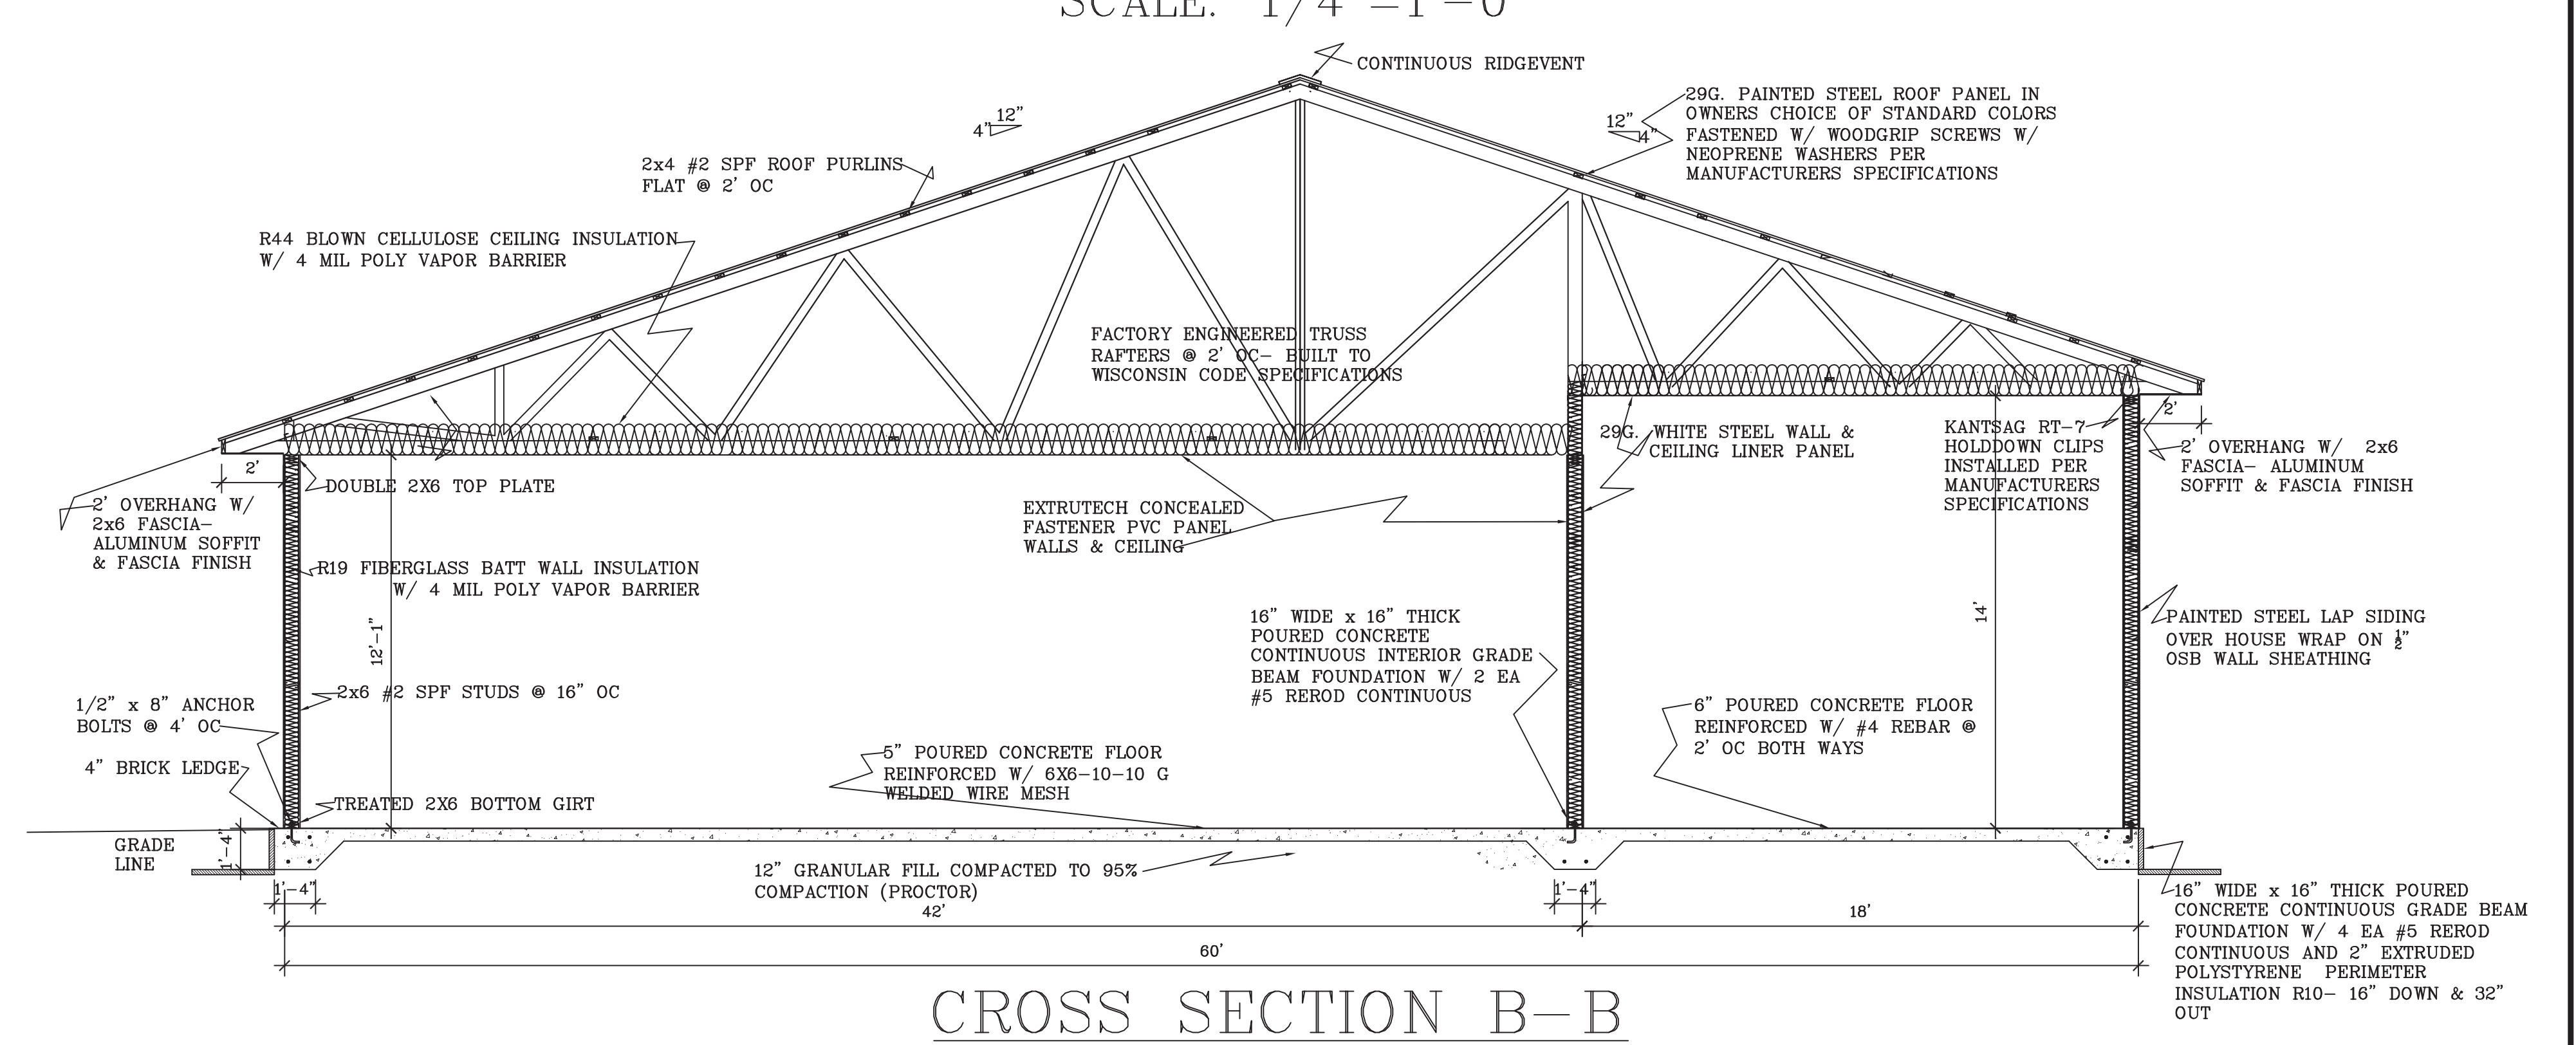

CROSS SECTION B-B

SCALE: 1/4" = 1'-0"

O'DONNELL ENGINEERING ASSOCIATES
 Architects • Engineers
 W 594 Heintown Road
 Chili, WI 54420
 Office (715) 683-2755 • Home (715) 384-8833
 odonnelleng@odonnellweb.net

PROPOSED DAIRY STORE FOR
 SEEHAFFER ACRES INC.
 M243 STATE HWY 97
 MARSHFIELD WI 54449

SCALE: Noted	PAGE NO:
DATE: 4/1/13	
NAME: BL	
DWG. NO.: 13-143	
CADFILE: SeehaferAcresInc Dairystore1Apr13	A3 of 3
REVISIONS:	
5APR13 30APR13 30AUG13 09SEP13 13SEP13	