


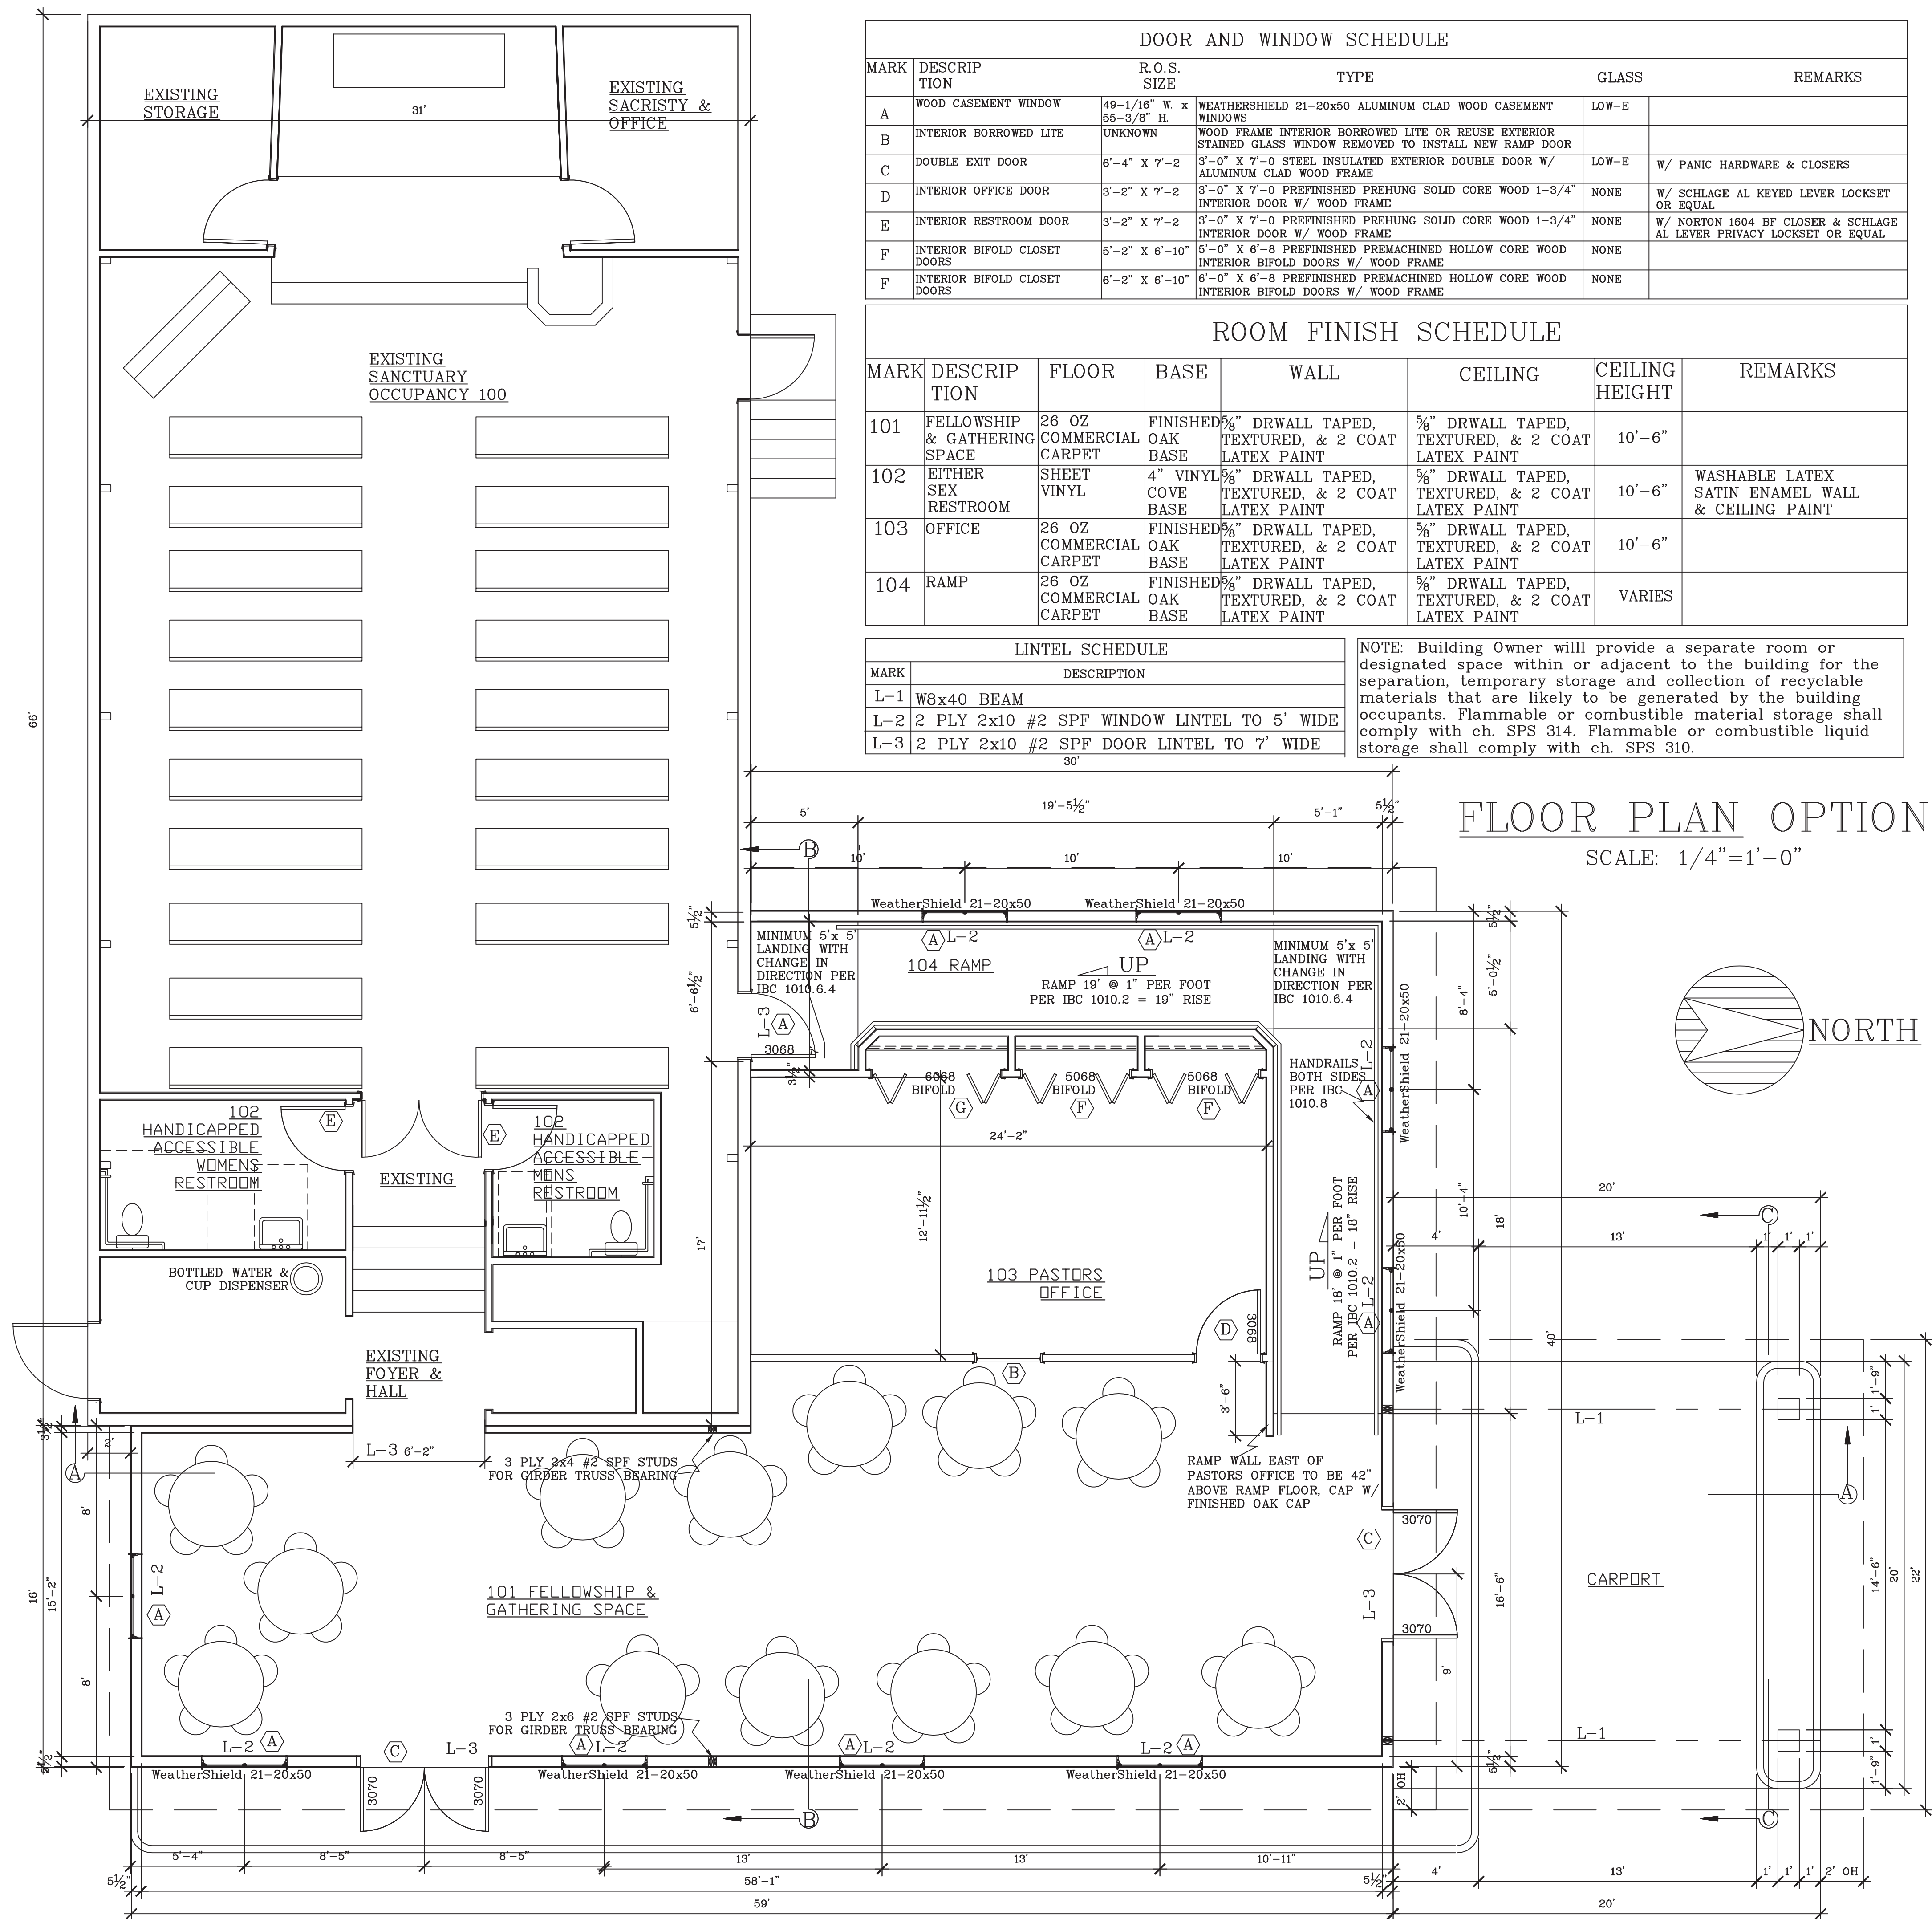


DOOR AND WINDOW SCHEDULE					
MARK	DESCRIP TION	R.O.S. SIZE	TYPE	GLASS	REMARKS
A	WOOD CASEMENT WINDOW	49-1/16" W x 55-3/8" H	WEATHERSHIELD 21-20x50 ALUMINUM CLAD WOOD CASEMENT WINDOWS	LOW-E	
B	INTERIOR BORROWED LITE	UNKNOWN	WOOD FRAME INTERIOR BORROWED LITE OR REUSE EXTERIOR STAINED GLASS WINDOW REMOVED TO INSTALL NEW RAMP DOOR		
C	DOUBLE EXT DOOR	6'-4" X 7'-2"	3'-0" X 7'-0 STEEL INSULATED EXTERIOR DOUBLE DOOR W/ ALUMINUM CLAD WOOD FRAME	LOW-E	W/ PANIC HARDWARE & CLOSERS
D	INTERIOR OFFICE DOOR	3'-2" X 7'-2"	3'-0" X 7'-0 PREFINISHED PREHUNG SOLID CORE WOOD 1-3/4" INTERIOR DOOR W/ WOOD FRAME	NONE	W/ SCHLAGE AL KEYED LEVER LOCKSET OR EQUAL
E	INTERIOR RESTROOM DOOR	3'-2" X 7'-2"	3'-0" X 7'-0 PREFINISHED PREHUNG SOLID CORE WOOD 1-3/4" INTERIOR DOOR W/ WOOD FRAME	NONE	W/ NORTON 1604 BF CLOSER & SCHLAGE AL LEVER PRIVACY LOCKSET OR EQUAL
F	INTERIOR BIFOLD CLOSET DOORS	5'-2" X 6'-10"	5'-0" X 6'-8 PREFINISHED PREMACHINED HOLLOW CORE WOOD INTERIOR BIFOLD DOORS W/ WOOD FRAME	NONE	
F	INTERIOR BIFOLD CLOSET DOORS	6'-2" X 6'-10"	6'-0" X 6'-8 PREFINISHED PREMACHINED HOLLOW CORE WOOD INTERIOR BIFOLD DOORS W/ WOOD FRAME	NONE	

ROOM FINISH SCHEDULE							
MARK	DESCRIP TION	FLOOR	BASE	WALL	CEILING	CEILING HEIGHT	REMARKS
101	FELLOWSHIP & GATHERING SPACE	26 OZ COMMERCIAL CARPET	FINISHED OAK BASE	5/8" DRWALL TAPED, TEXTURED, & 2 COAT LATEX PAINT	5/8" DRWALL TAPED, TEXTURED, & 2 COAT LATEX PAINT	10'-6"	
102	EITHER SEX RESTROOM	SHEET VINYL	4" VINYL COVE BASE	5/8" DRWALL TAPED, TEXTURED, & 2 COAT LATEX PAINT	5/8" DRWALL TAPED, TEXTURED, & 2 COAT LATEX PAINT	10'-6"	WASHABLE LATEX SATIN ENAMEL WALL & CEILING PAINT
103	OFFICE	26 OZ COMMERCIAL CARPET	FINISHED OAK BASE	5/8" DRWALL TAPED, TEXTURED, & 2 COAT LATEX PAINT	5/8" DRWALL TAPED, TEXTURED, & 2 COAT LATEX PAINT	10'-6"	
104	RAMP	26 OZ COMMERCIAL CARPET	FINISHED OAK BASE	5/8" DRWALL TAPED, TEXTURED, & 2 COAT LATEX PAINT	5/8" DRWALL TAPED, TEXTURED, & 2 COAT LATEX PAINT	VARIES	

LINTEL SCHEDULE		NOTE: Building Owner will provide a separate room or designated space within or adjacent to the building for the separation, temporary storage and collection of recyclable materials that are likely to be generated by the building occupants. Flammable or combustible material storage shall comply with ch. SPS 314. Flammable or combustible liquid storage shall comply with ch. SPS 310.
MARK	DESCRIPTION	
L-1	W8x40 BEAM	
L-2	2 PLY 2x10 #2 SPF WINDOW LINTEL TO 5' WIDE	
L-3	2 PLY 2x10 #2 SPF DOOR LINTEL TO 7' WIDE	

FLOOR PLAN OPTION
SCALE: 1/4"=1'-0"

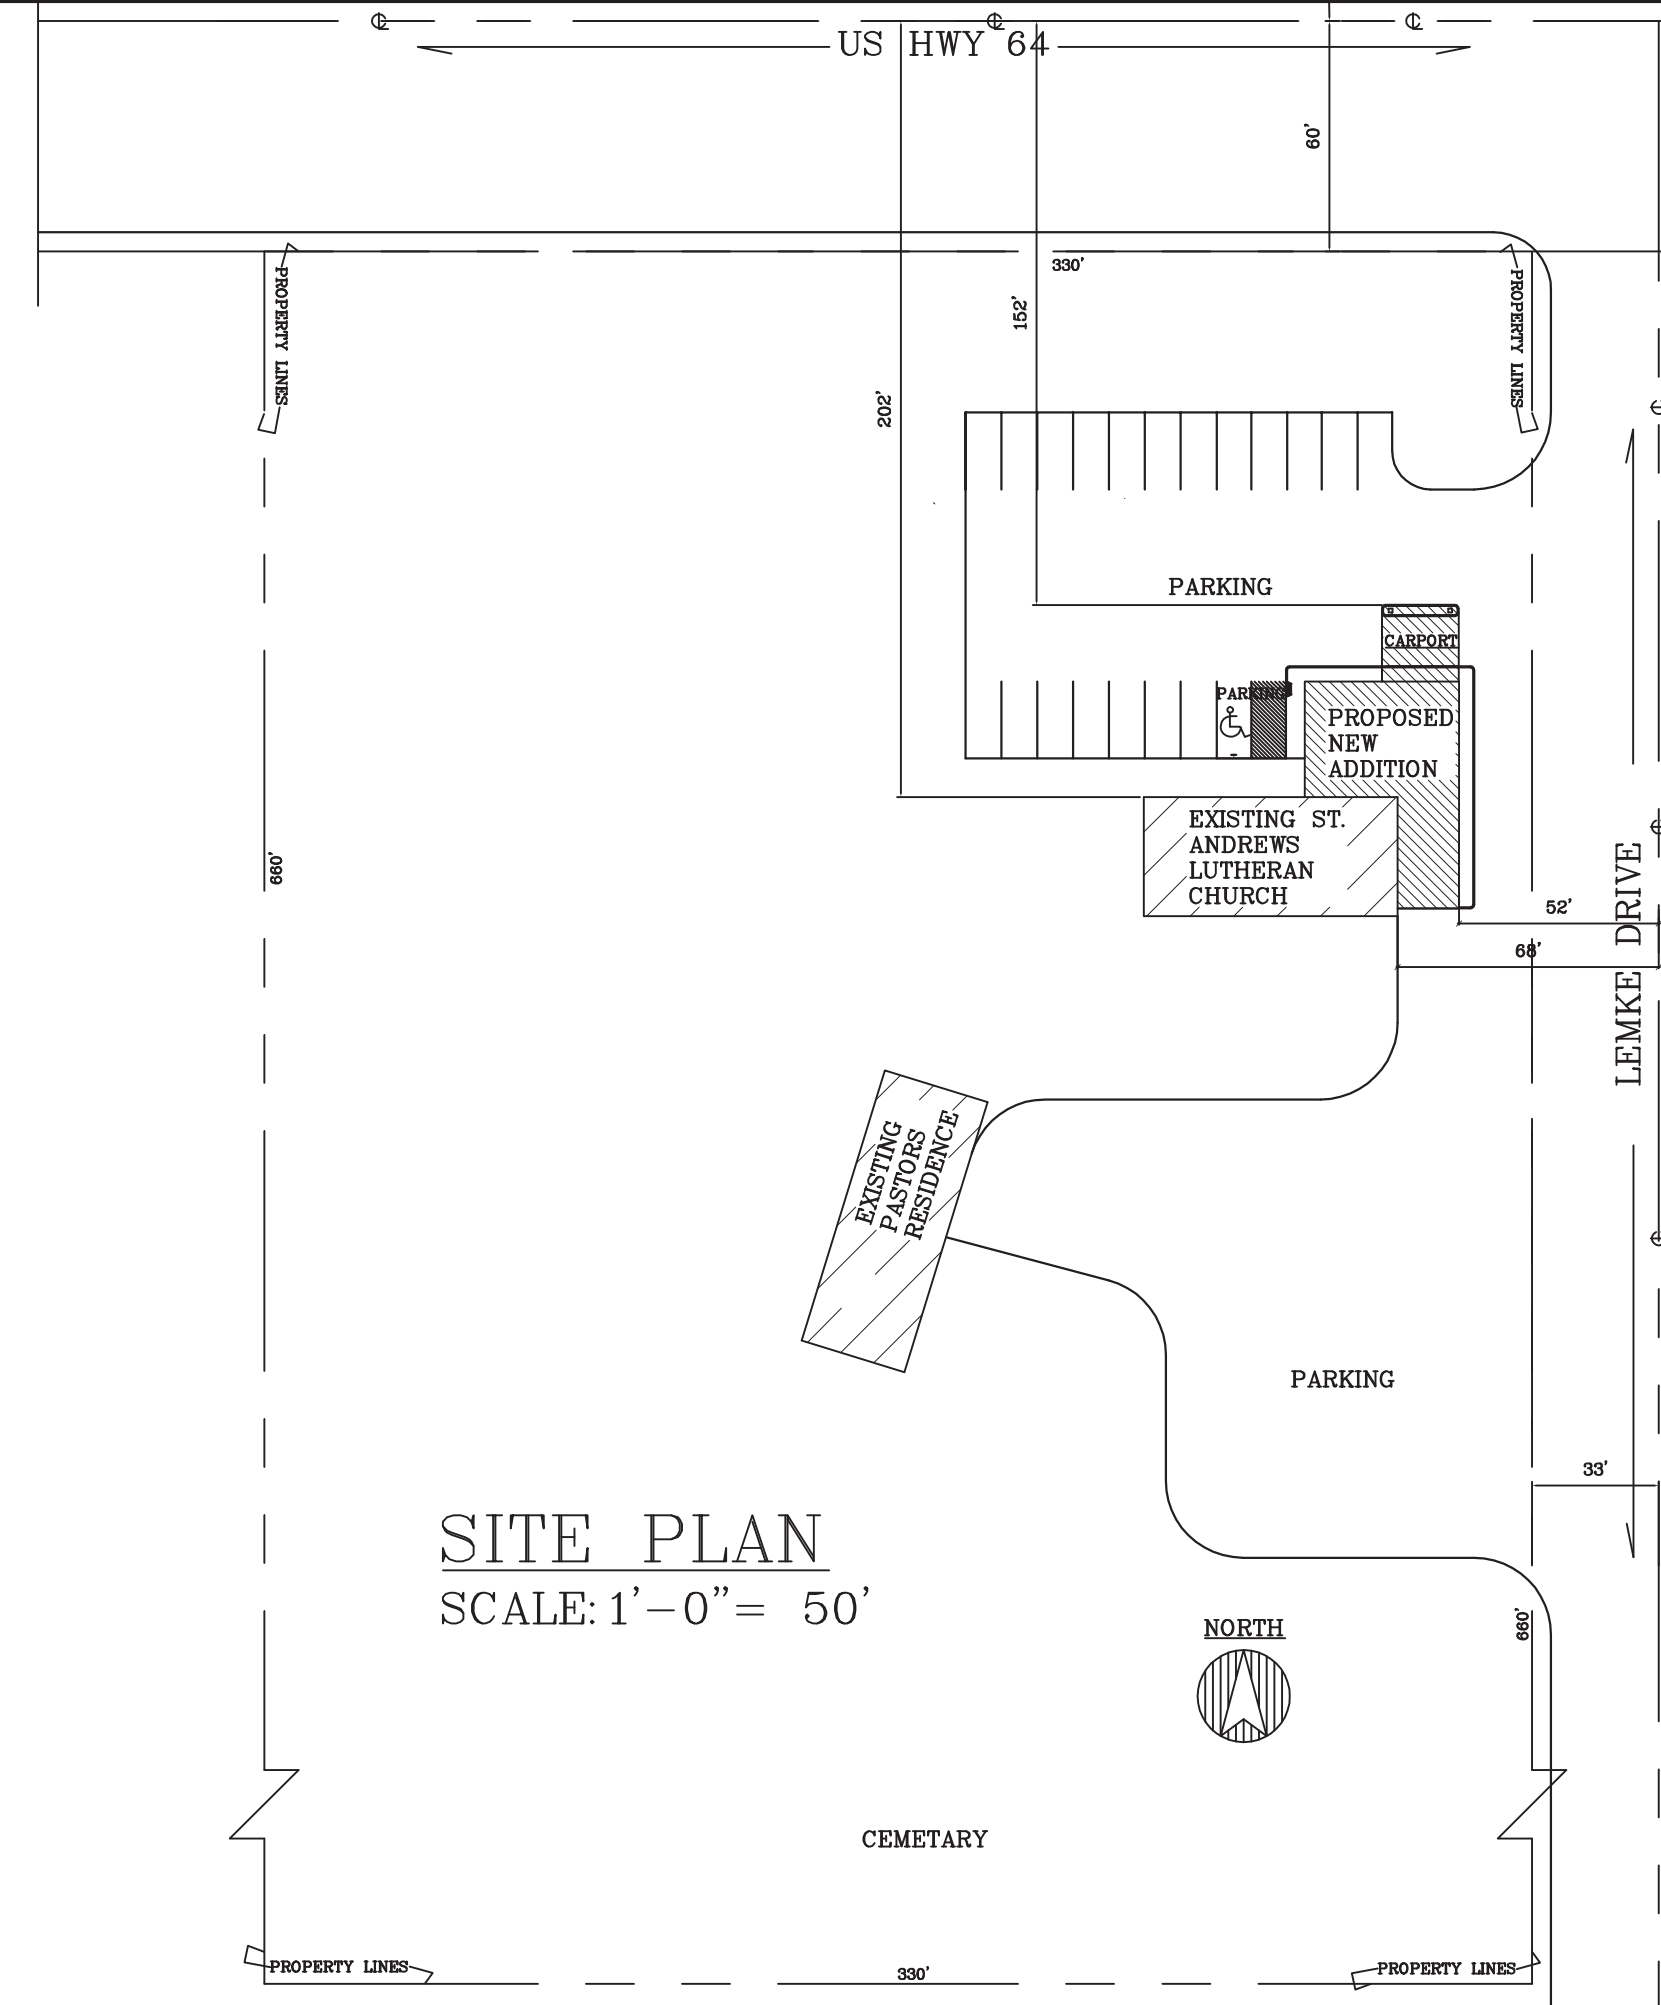

SITE PLAN
SCALE: 1'-0"= 50'

OCCUPANCY- CHURCH AND FELLOWSHIP ADDITION WILL NOT BE IN USE AT THE SAME TIME.	
<u>EXISTING CHURCH</u>	
A. WORSHIP =	95 PEWS
B. OFFICE / MISC. =	5
EXISTING CHURCH OCCUPANCY (WHEN IN USE FOR WORSHIP) TOTAL = 100	
<u>OR</u>	
C. FELLOWSHIP (W/ TABLES / 15SF / PERSON) =	65
D. OFFICE / RAMP =	5
NEW ADDITION OCCUPANCY (WHEN IN USE FOR FELLOWSHIP) TOTAL= 70	
<u>TOILET FACILITIES REQ'D</u>	
MAX 50 WOMEN DURING WORSHIP (W.C. PER 75 REQ) =	
1 WATER CLOSETS REQ'D FOR WOMEN	
MAX 50 MEN DURING WORSHIP (W.C. PER 150 REQ) =	
1 WATER CLOSETS REQ'D FOR MEN	
(PER IPC CODE- 67% OF WATER CLOSETS ABOVE MAY BE URINALS)	
MAX 100 MEN/WOMEN (LAVATORY PER 200 REQ) =	
1 LAVATORY SINKS PER EACH	

NOTES.
THE NEW ADDITION IS A 1,658 SF ONE STORY UNSPRINKLERED Type VB COMBUSTIBLE UNPROTECTED CLASS OF CONSTRUCTION.
MAJOR OCCUPANCY: ASSEMBLY; OCCUPANCY: A-3 OTHER ASSEMBLY
FELLOWSHIP SPACE AND OFFICE ADDITION WITH HANDICAPPED RAMP ACCESS TO THE EXISTING 2,046 SF SAINT ANDREWS LUTHERAN CHURCH TOTAL 3,704 SF < 12,000 SF.

BUILDING LOADS	
TRUSS LIVE LOAD	40# /SF
TRUSS DEAD LOAD	10# /SF
WIND LOAD	20# /SF
SOIL BEARING CAPACITY	3,000PSI
CONCRETE MIN. PSI	3,500
REINFORCING STEEL TO BE 60,000 KSI- MIN. 3 " COVER	

KEY TO DRAWINGS	
PAGE	DESCRIPTION
A1.0	FLOOR PLAN, PLOT PLAN, SCHEDULES
A2.0	FOUNDATION PLAN & ELEVATIONS
A3.0	CROSS SECTION & DETAILS


REVISIONS
DATE: 210CT13
BY: BL
DESCR: REVISED RESTROOMS

OWNER: St. Andrews Lutheran Church
Hwy 64 & Lemke Dr Medford WI 54451
CONTRACTOR: J.R. Cabinetry & Construction LLC
SHEET TITLE: Proposed Addition & Remodel


PROJECT DESCRIPTION
HALVERSON ENGINEERING LLC
2827 RIVER ROAD : BLACK RIVER FALLS : WI 54601 : PHONE: (608) 488-2085 FAX: (608) 488-2083

DRAWN BY: BL
CHECKED BY:
DATE: 210CT13
SCALE: AS NOTED
JOB NO: 13-159
SHEET NO:


A1.0

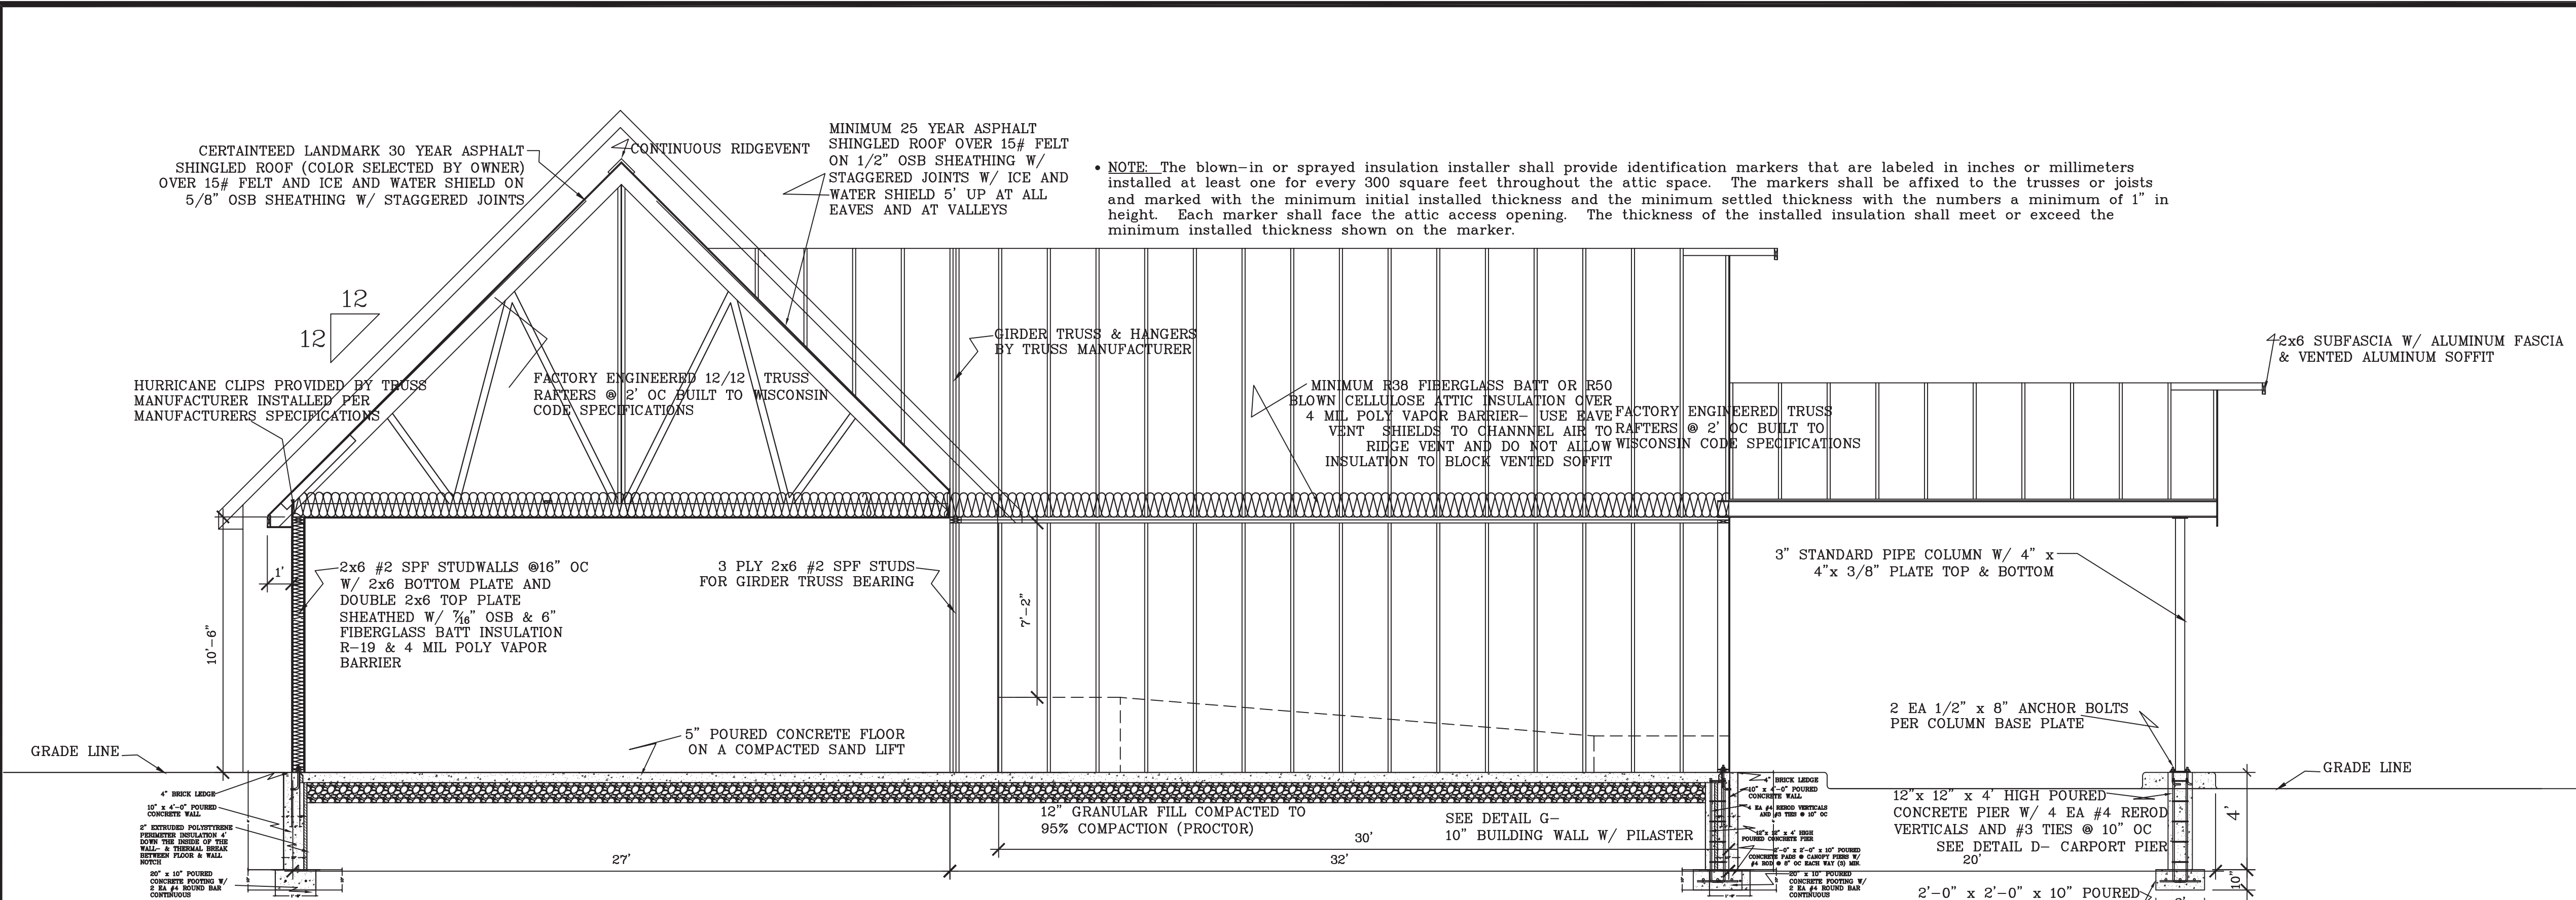

LONGITUDINAL CROSS SECTION A-A
SCALE: 1/4" = 1'-0"

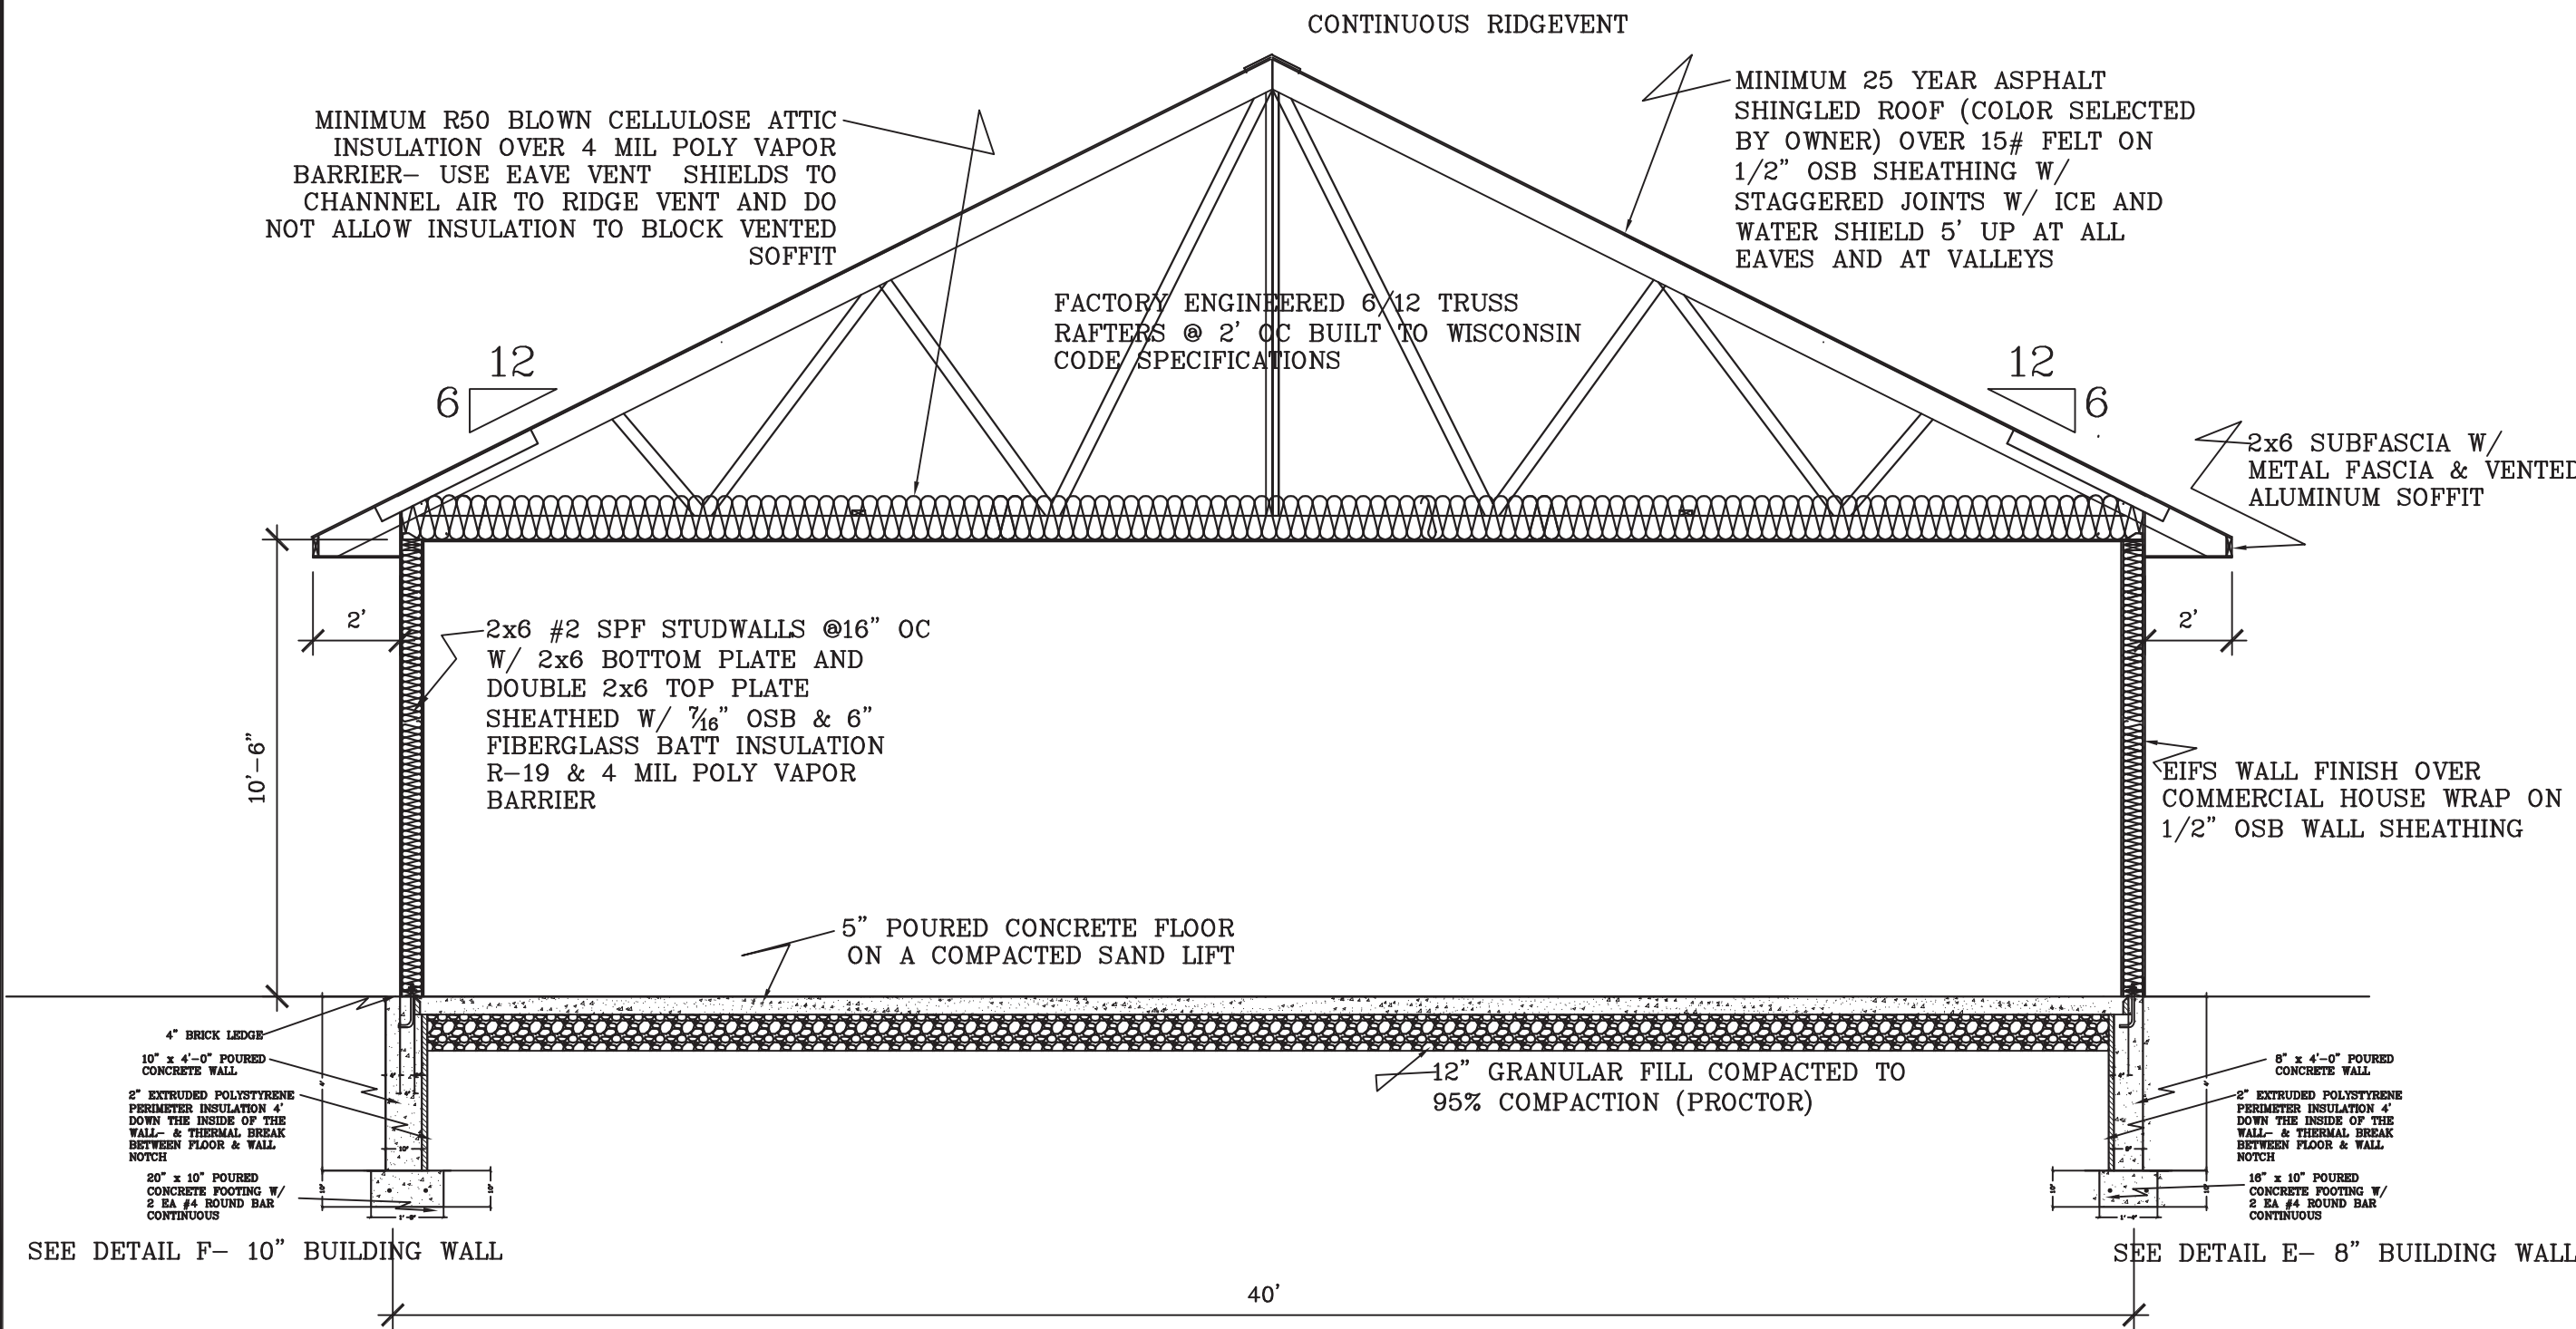

CROSS SECTION B-B
SCALE: 1/4" = 1'-0"

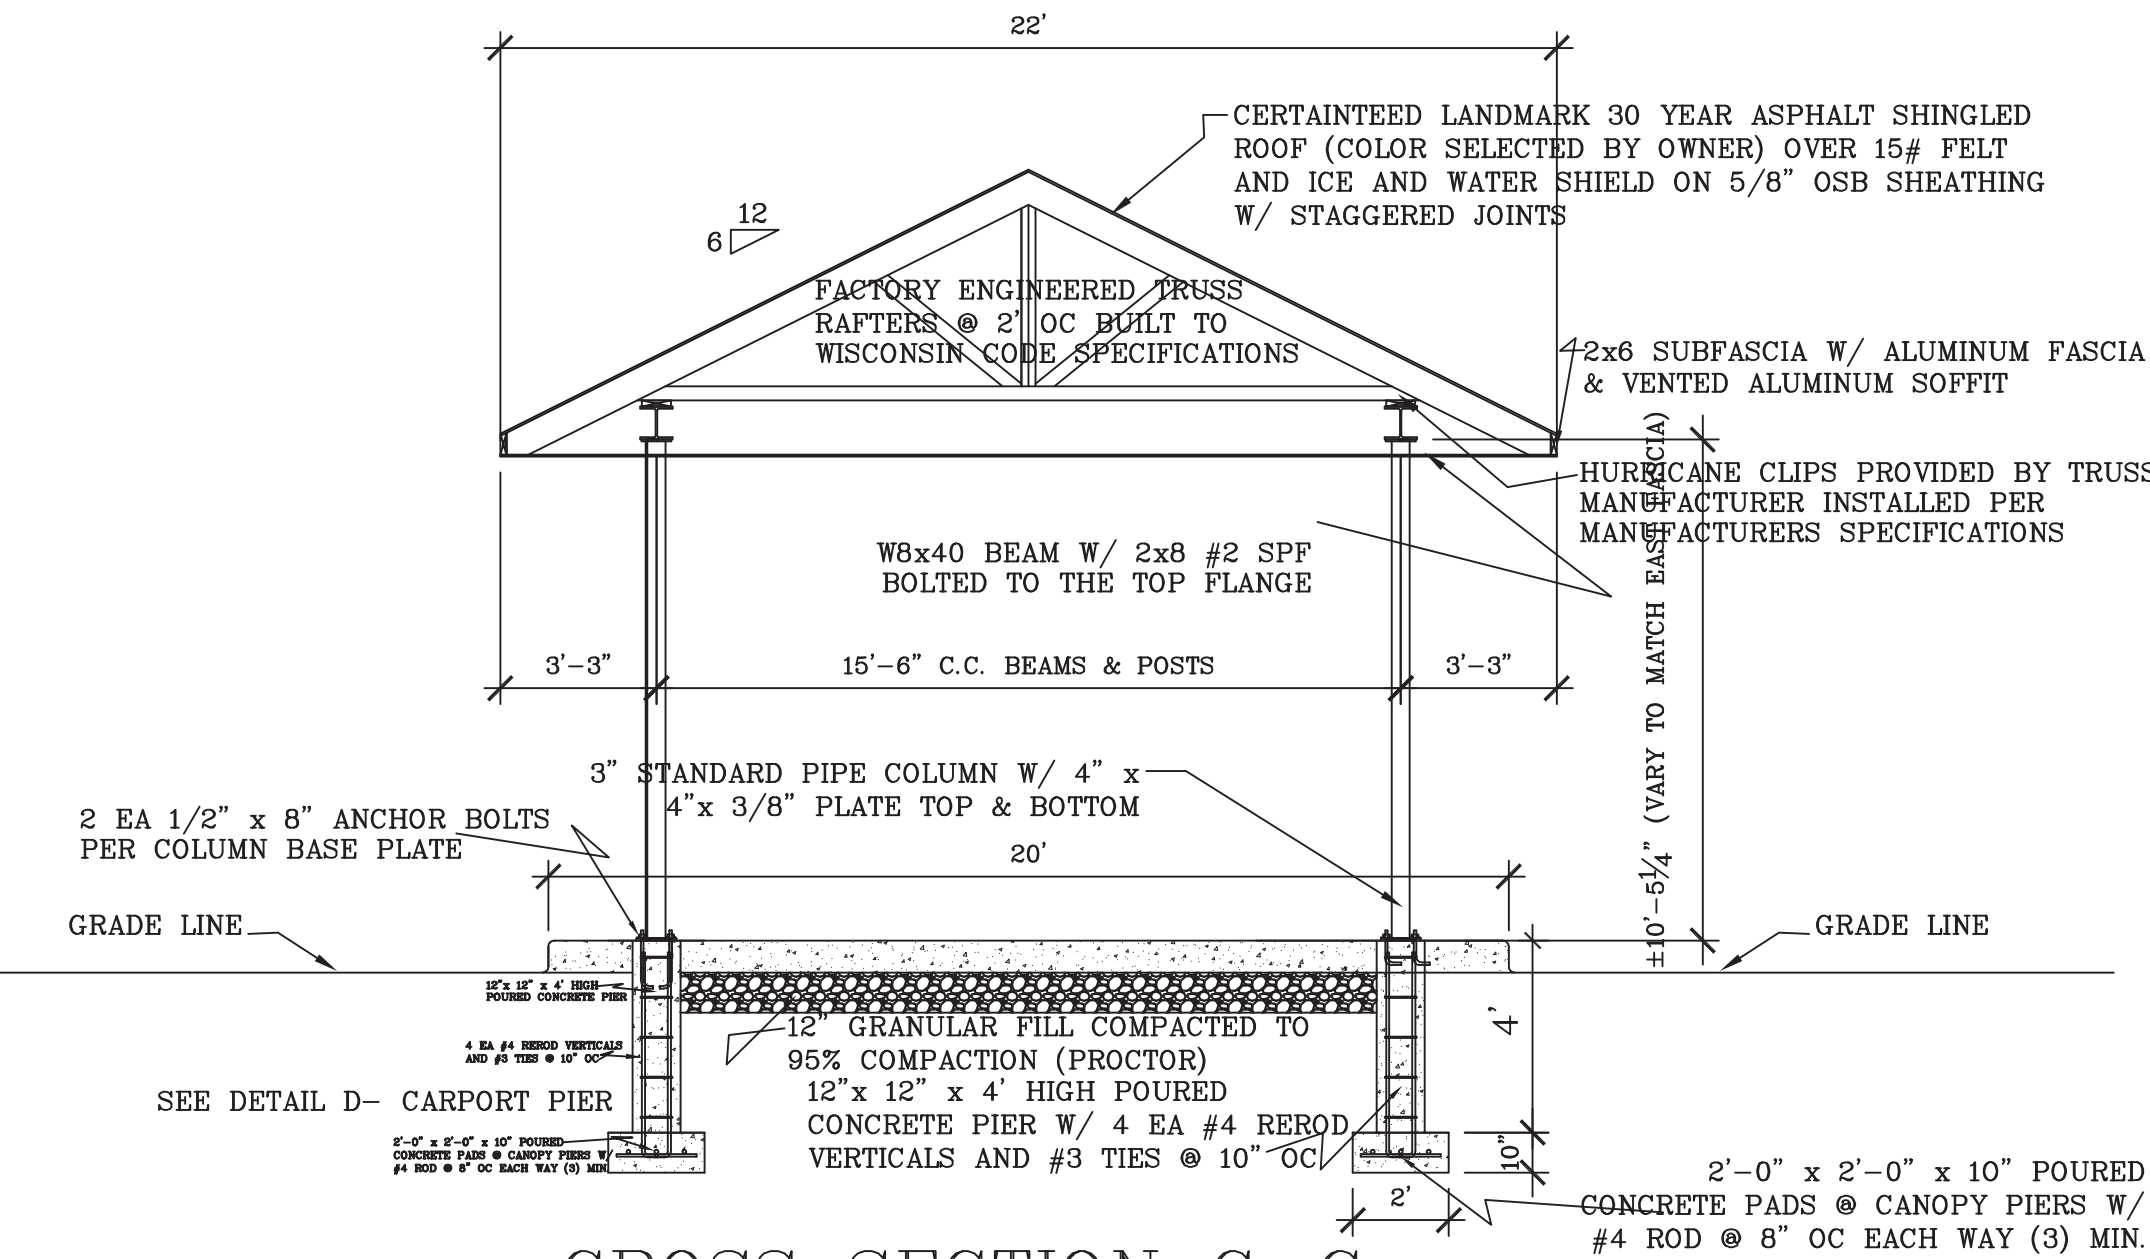

CROSS SECTION C-C
SCALE: 1/4" = 1'-0"

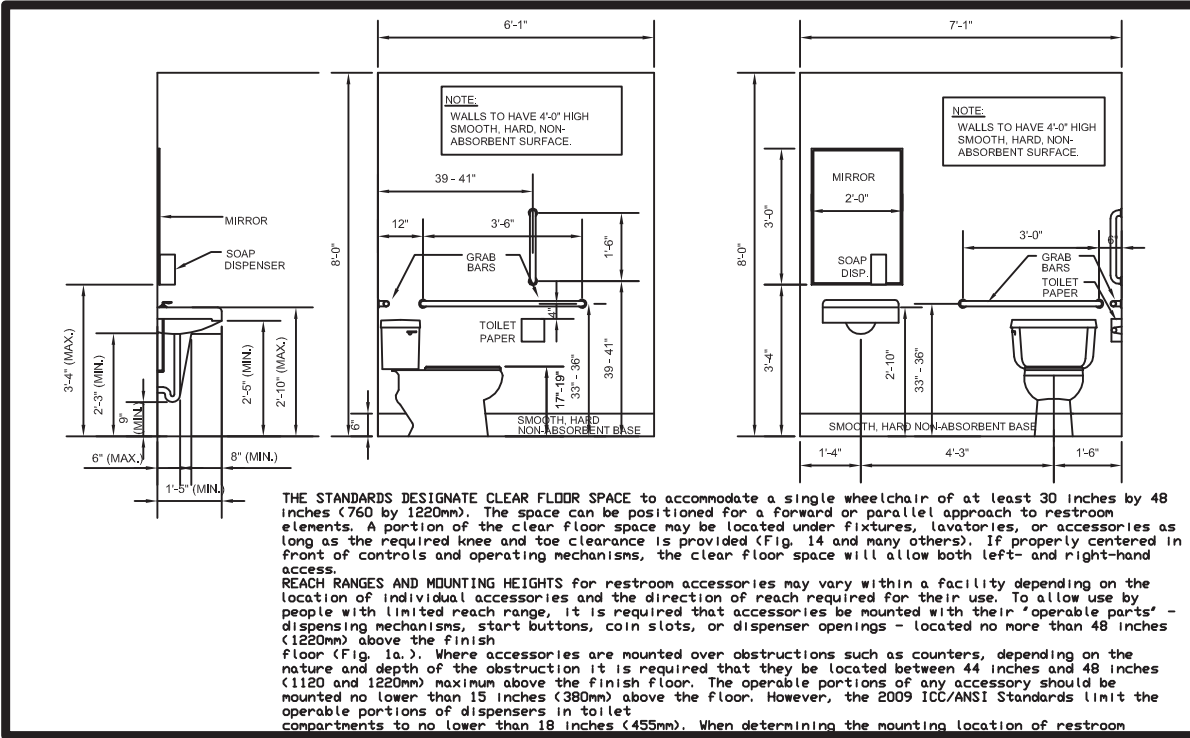


Figure 703.4.1 Height of Tactile Characters Above Finish Floor or Ground




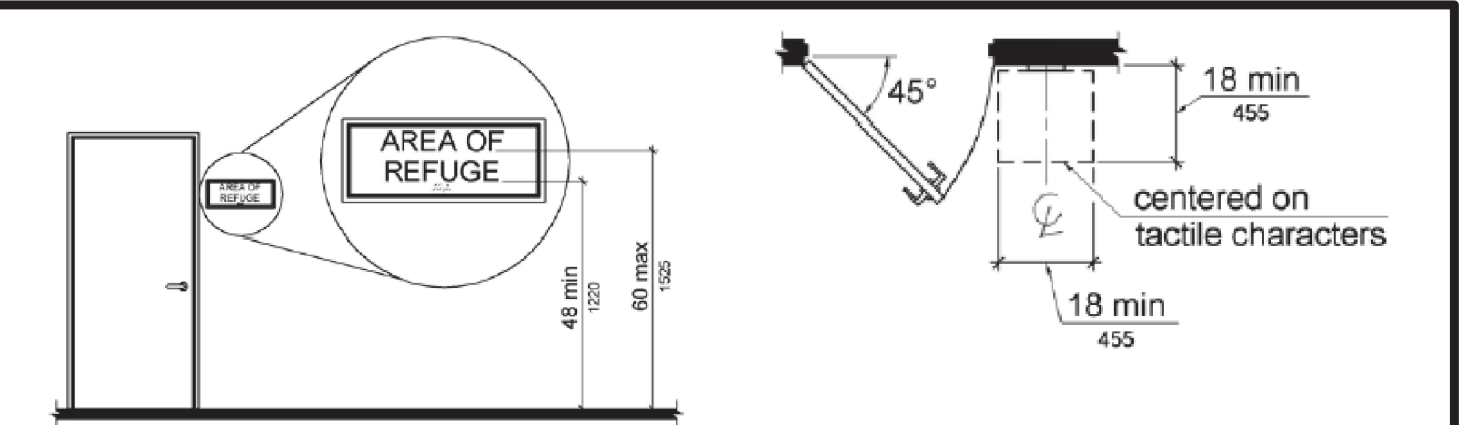



Figure 703.4.2 Location of Tactile Signs at Doors

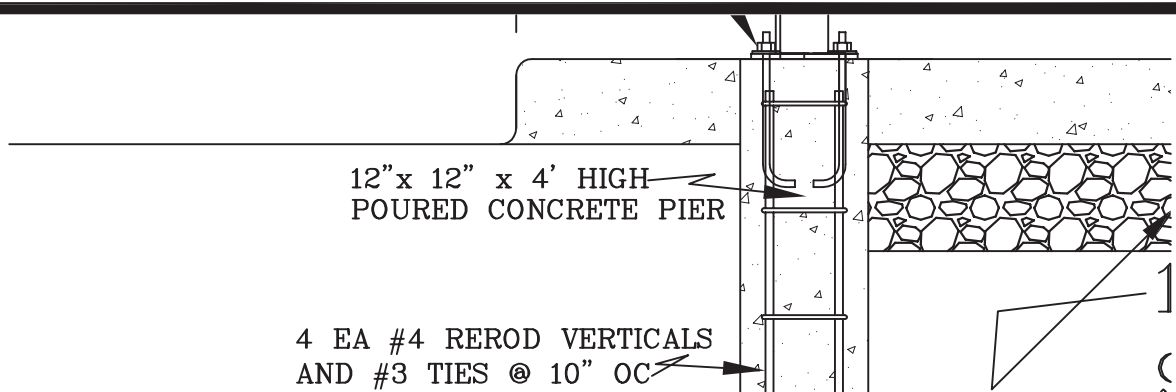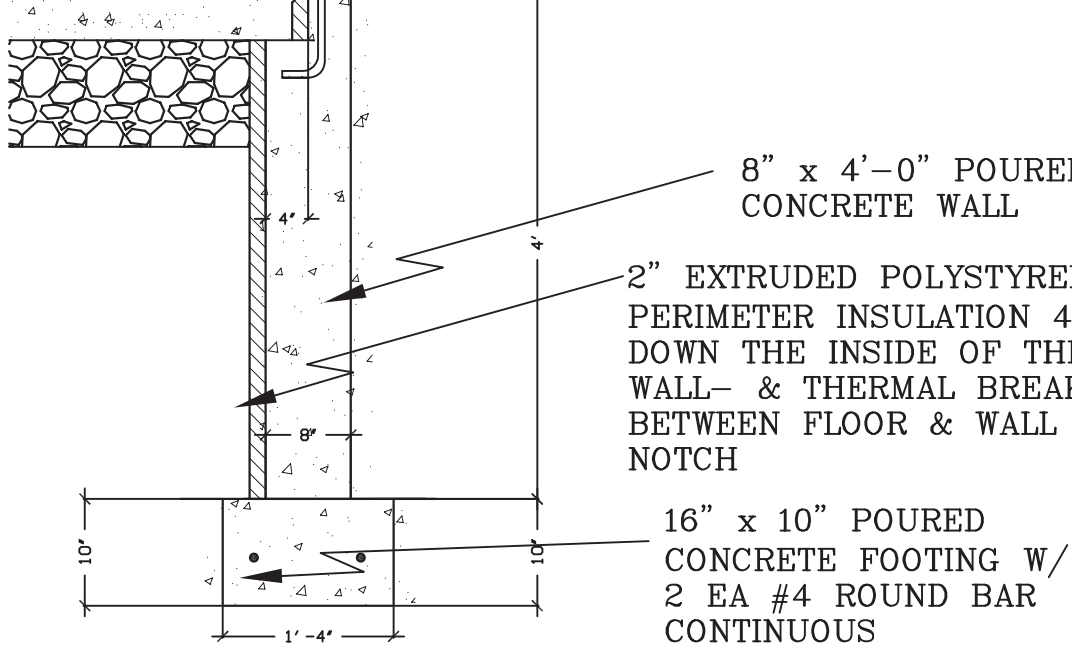


DETAIL D- CARPORT PIER

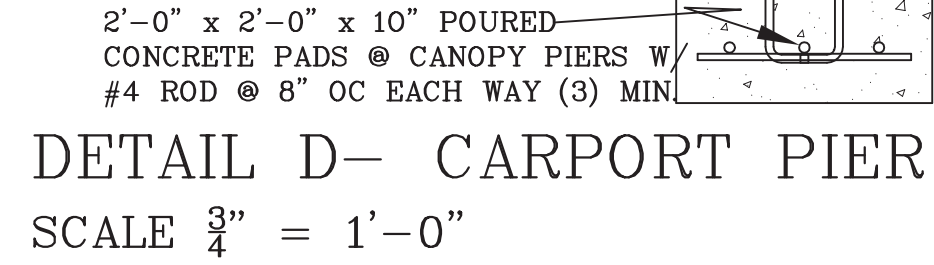

DETAIL F- 10" BUILDING WALL
SCALE 3/4" = 1'-0"

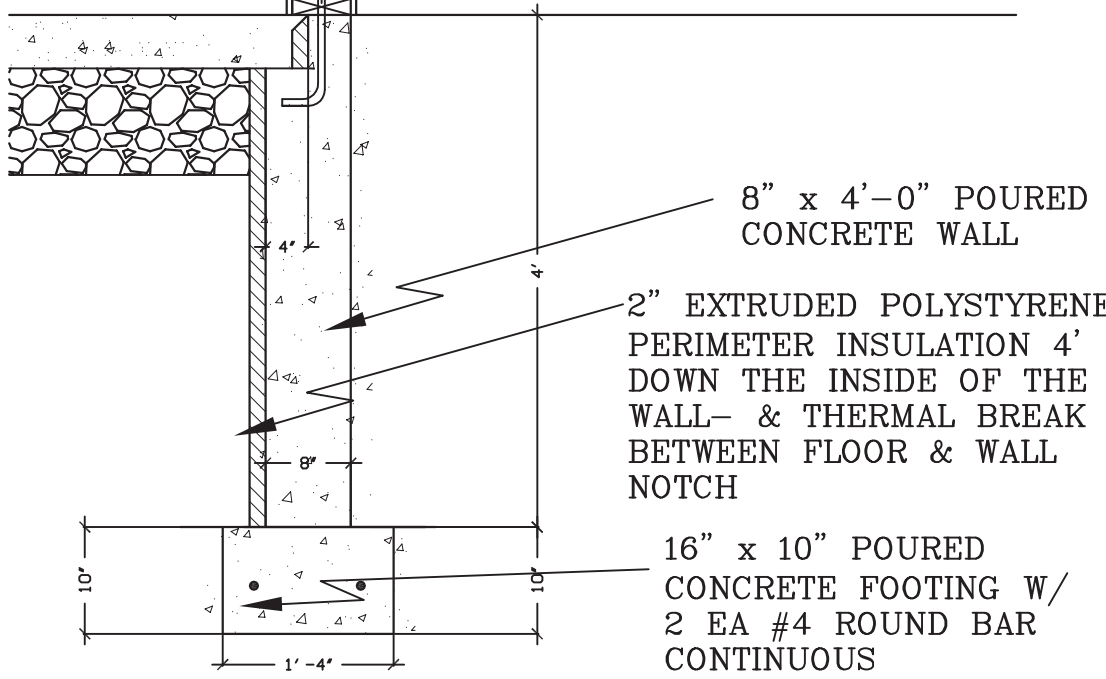

DETAIL G- 10" BUILDING WALL
W/ PILASTER - SCALE 3/4" = 1'-0"

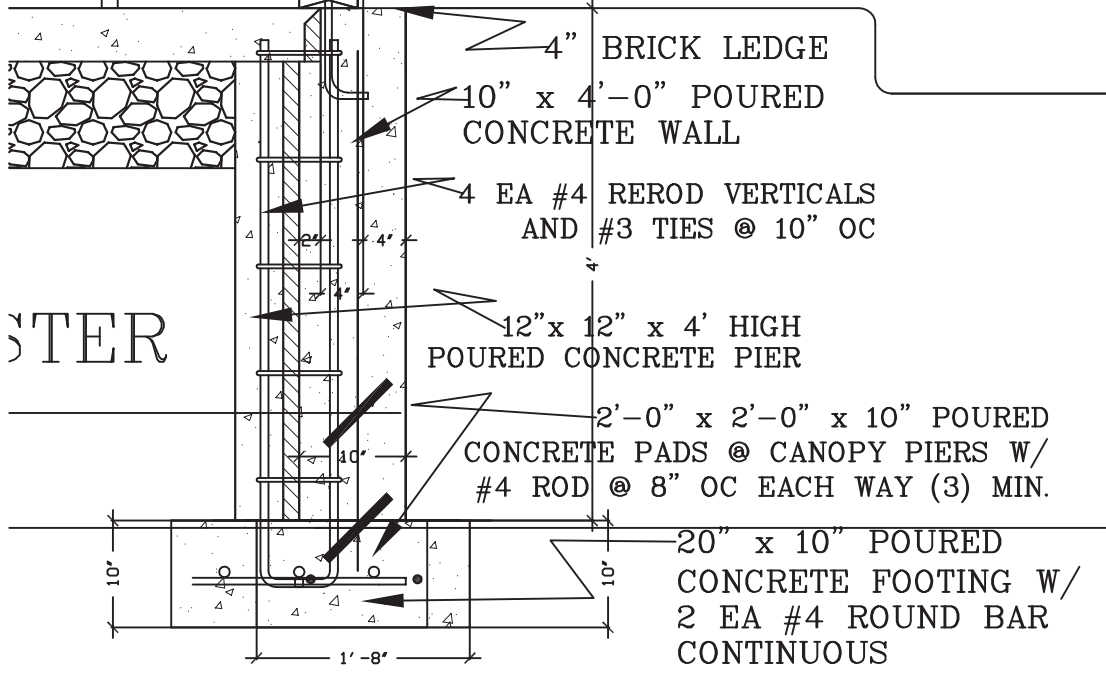

DETAIL H- 10" BUILDING WALL
SCALE 3/4" = 1'-0"

REVISIONS	DATE	DESCRIPTION	BY
1	09/01/13	REVISED RESTROOMS	BL

OWNER: St. Andrews Lutheran Church Hwy 64 & Lemke Dr Medford WI 54451	PROJECT DESCRIPTION: J.R. Cabinetry & Construction LLC Proposed Addition & Remodel
--	---

PROJECT DESCRIPTION: HALVERSON ENGINEERING LLC W12827 RIVER ROAD : BLACK RIVER FALLS : WI 54615 : PHONE:(608) 488-2085 FAX:(608) 488-2083
--

DRAWN BY: BL	CHECKED BY: BL
DATE: 210CT13	SCALE: AS NOTED
SHEET NO.: 13-159	A3.0