


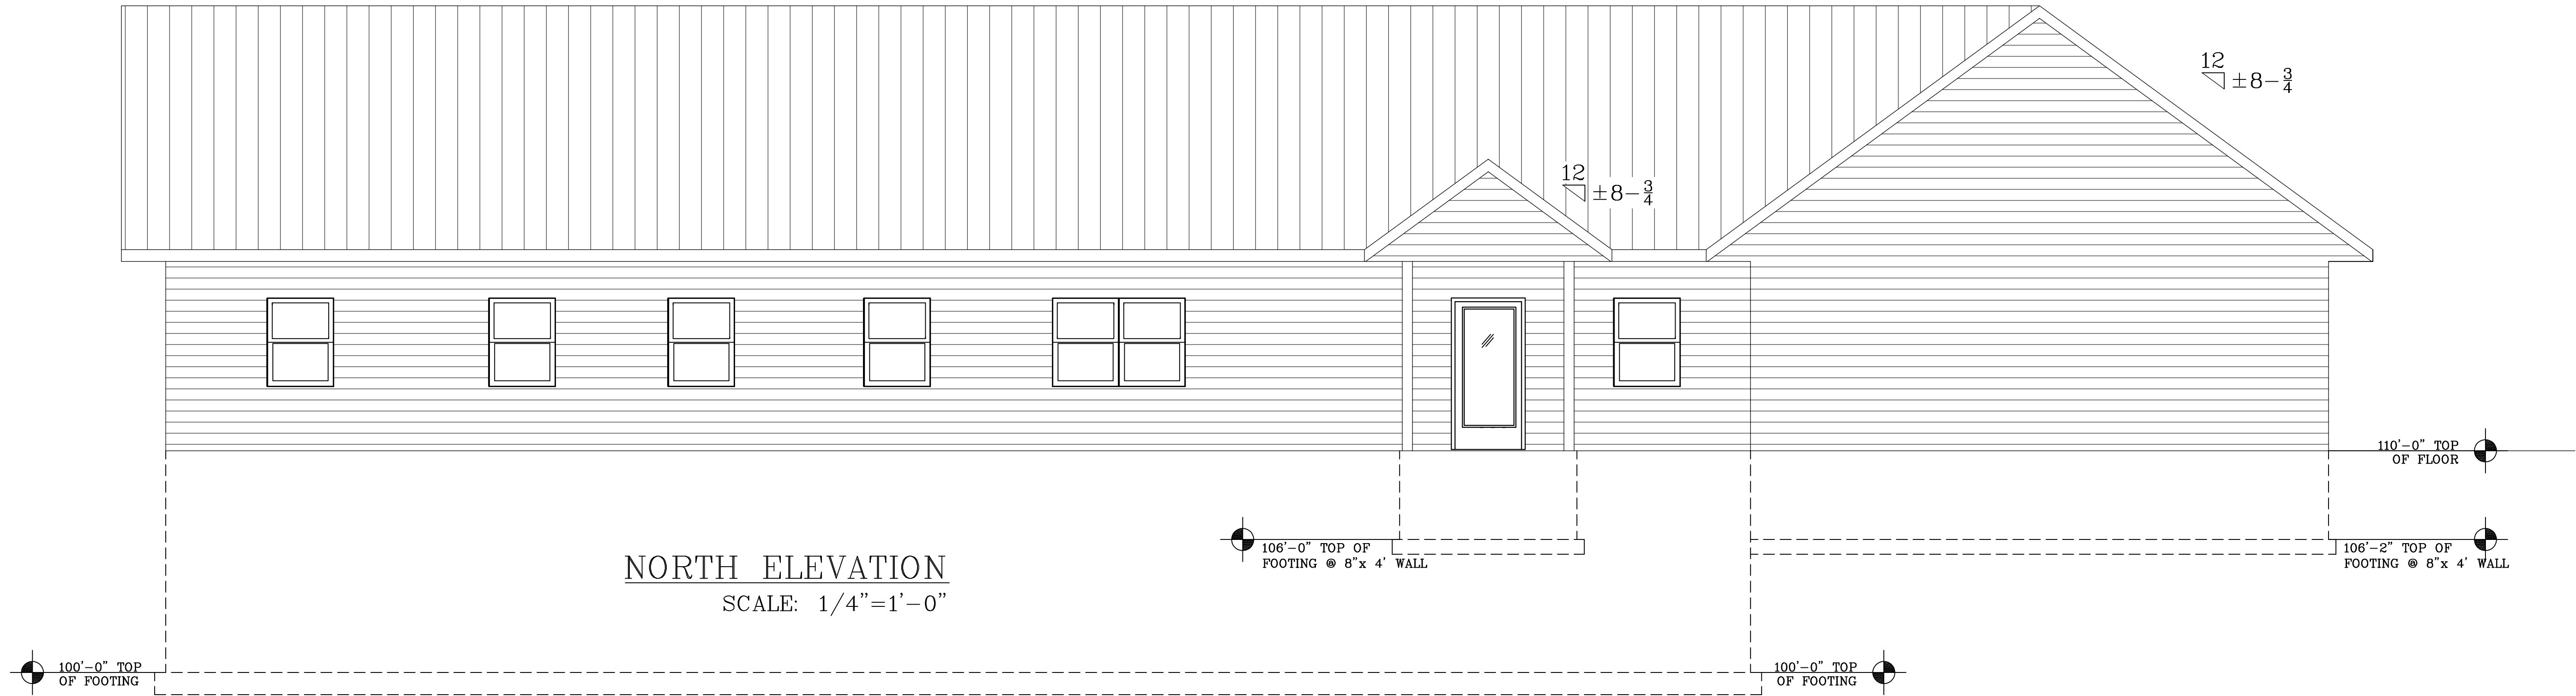


SCALE: Noted
DATE: 25AUG15
NAME: BL
DWG. NO.: 15-221
CAD FILE:
REVISIONS:
23SEP15 28SEP15

NEW THF HOME FOR
JR Cabinetry & Construction LLC

BESTIMATE LLC

<http://bestimatellc.com>
714 E Ninth St
Marshfield, WI 54449



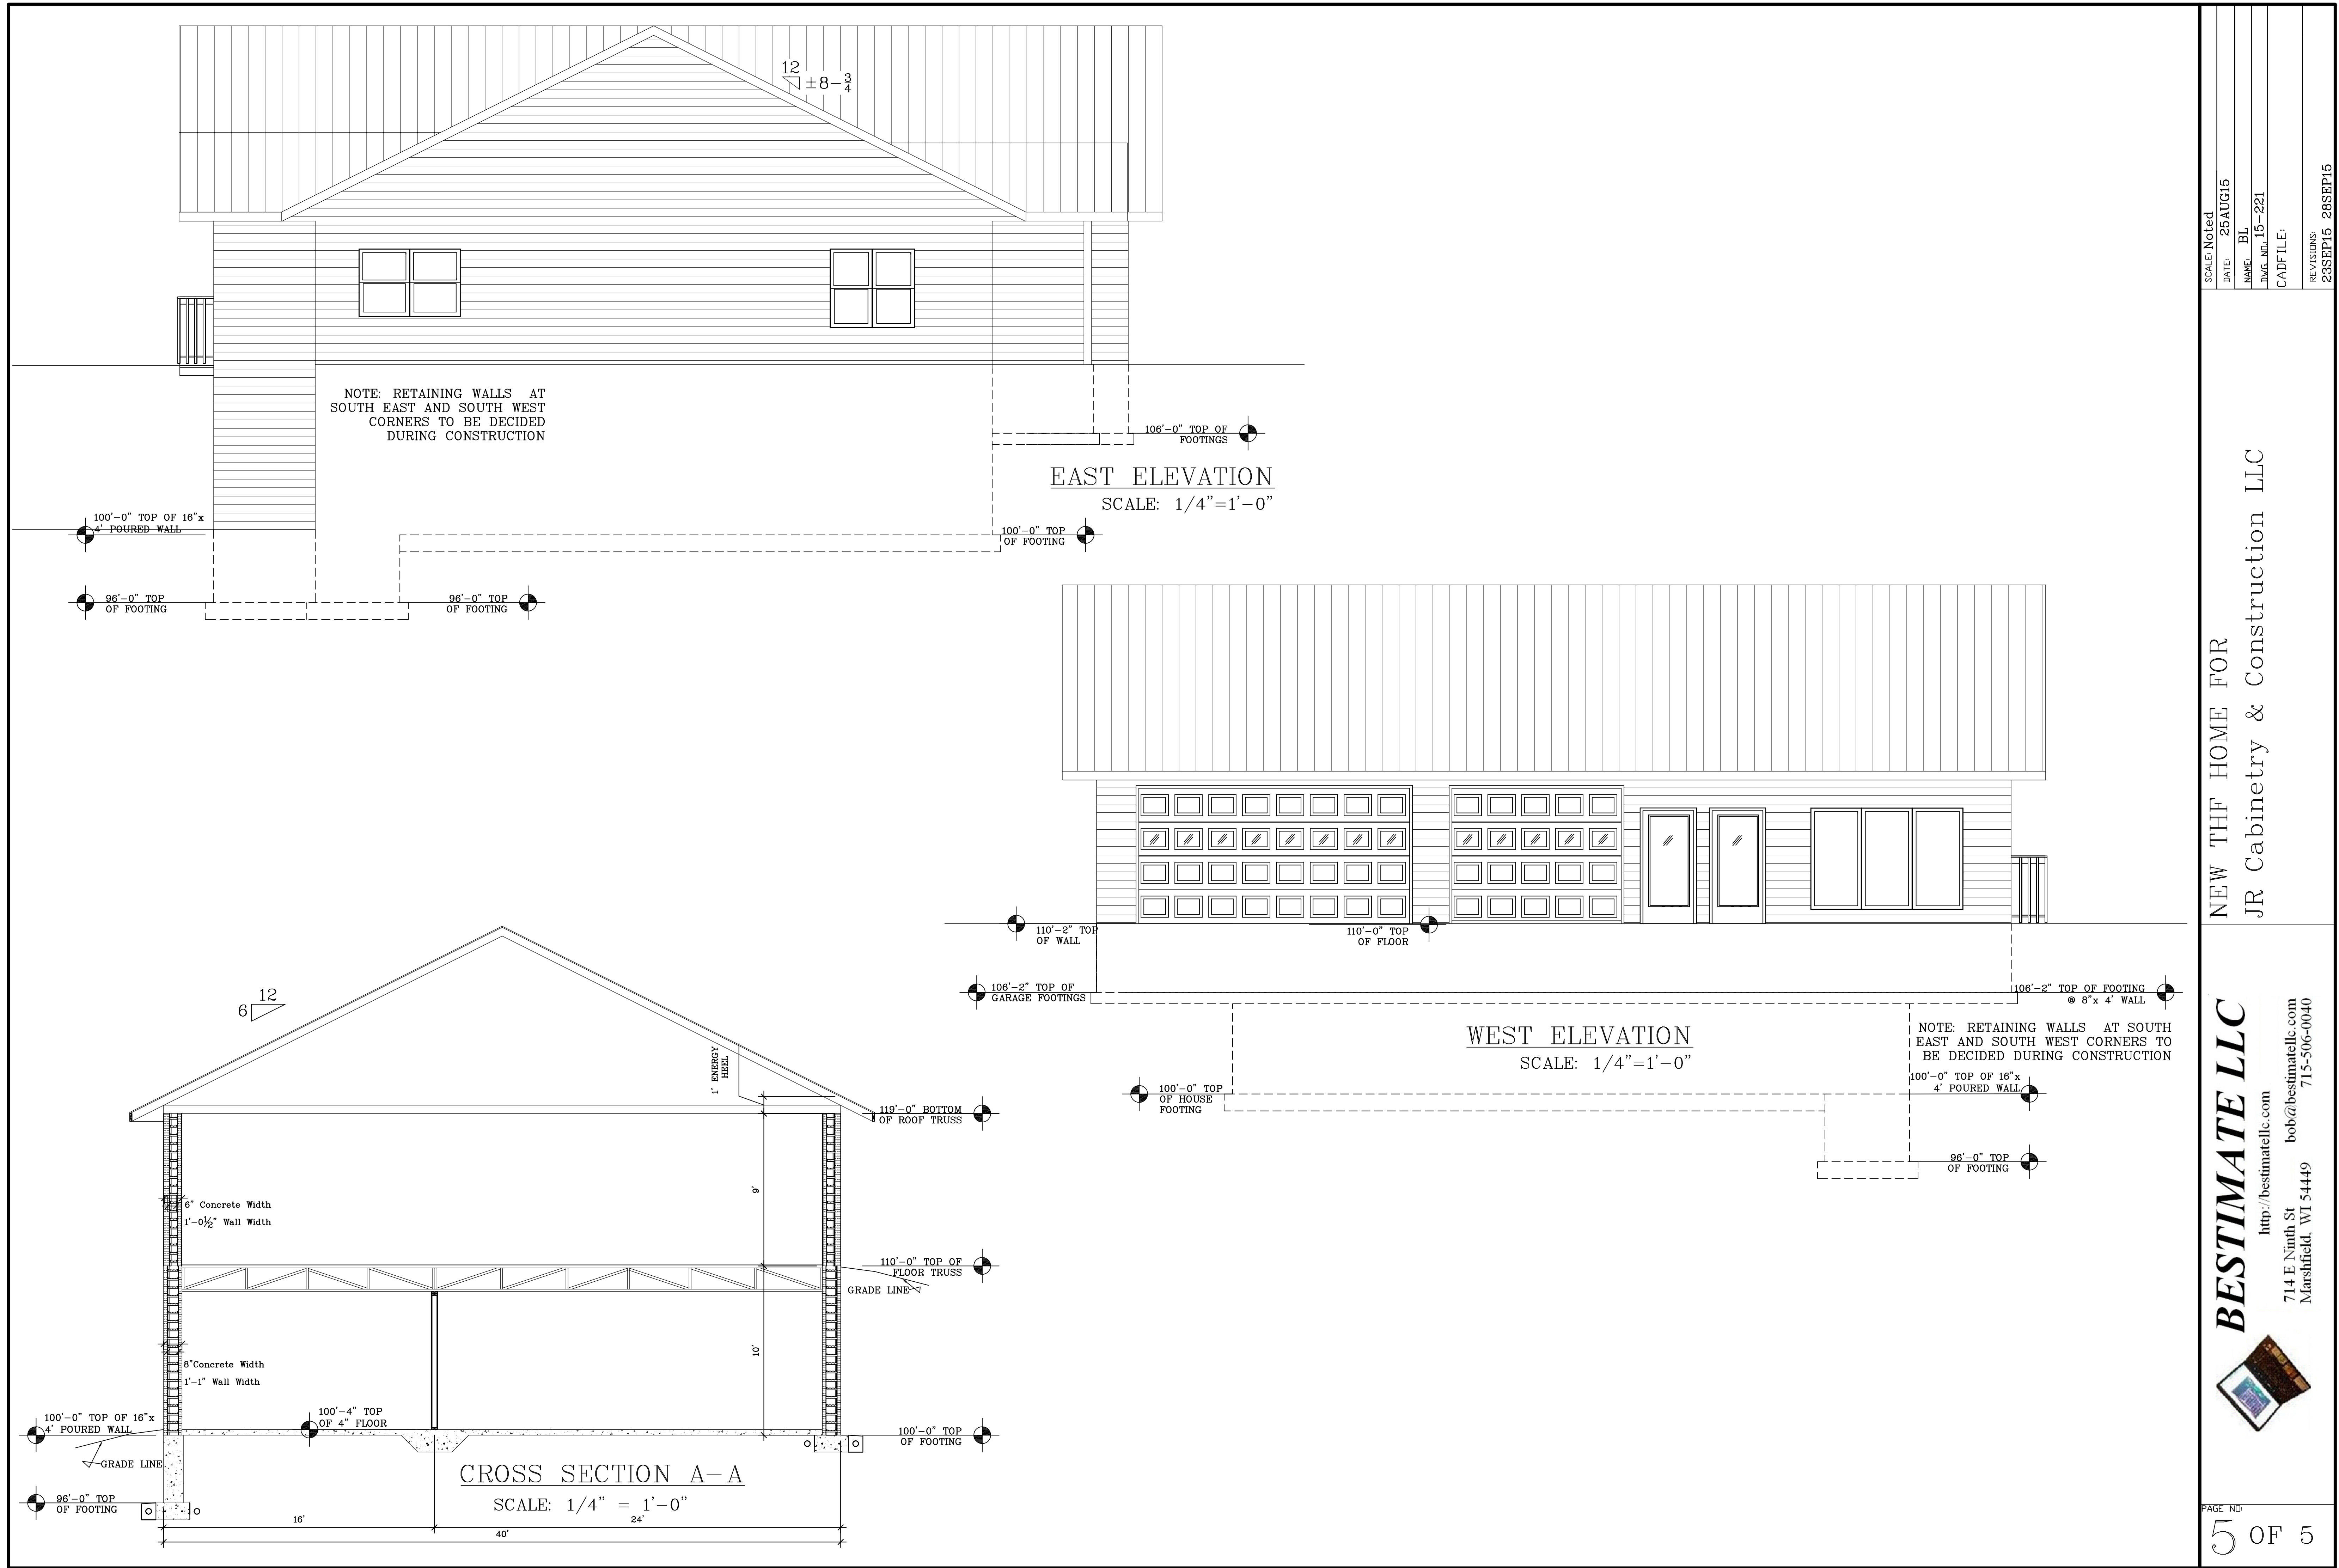


SCALE: Noted
DATE: 25AUG15
NAME: BL
DWG. NO.: 15-221
CAD FILE:
REVISIONS: 23SEP15 28SEP15

NEW THF HOME FOR
JR Cabinetry & Construction LLC

BESTIMATE LLC



<http://bestimatellc.com>
714 E Ninth St
Marshfield, WI 54449
bob@bestimatellc.com
715-506-0040

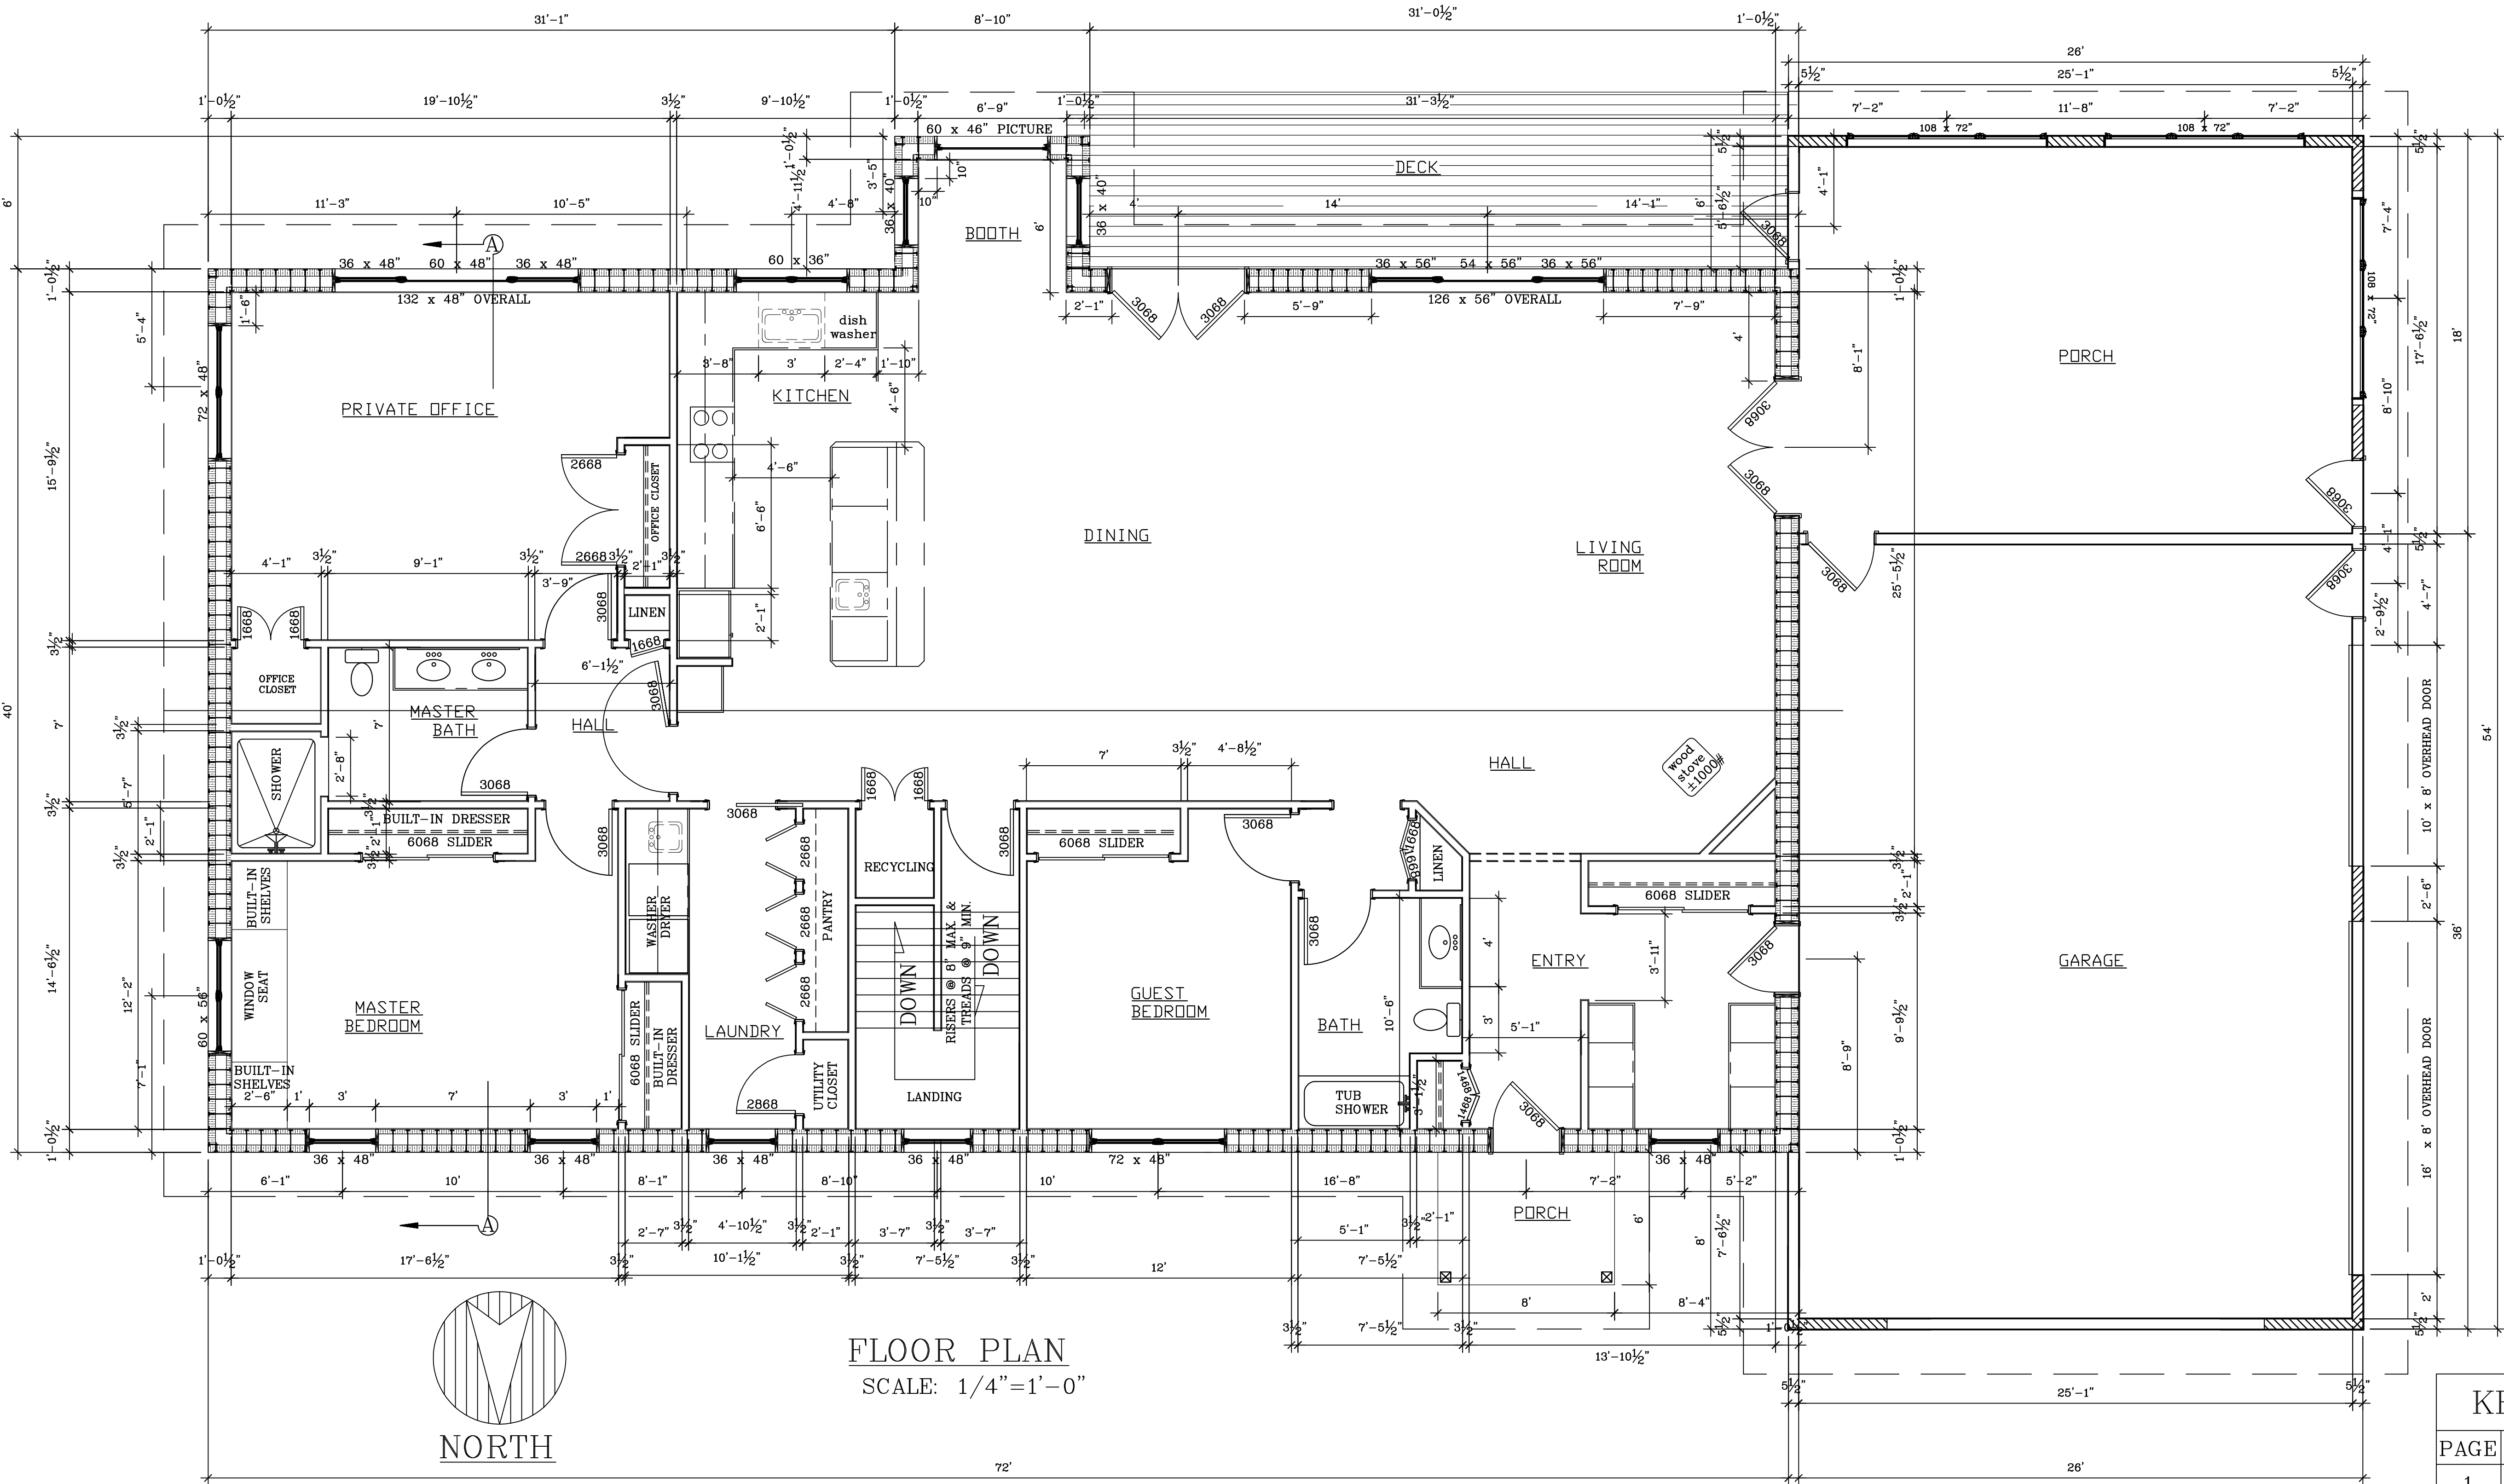

FLOOR PLAN
SCALE: 1/4"=1'-0"

KEY TO DRAWINGS	
PAGE	DESCRIPTION
1	FLOOR PLAN
1	BASEMENT PLAN
1	FOUNDATION PLAN
1	FRONT & REAR ELEVATIONS
1	CROSS SECTION & END ELEVATIONS


SCALE: Noted	DATE: 25AUG15
NAME: BL	DWG. NO.: 15-221
CAD FILE:	REVISIONS:
9SEP15 15SEP15 23SEP15 28SEP15	

NEW THF HOME FOR
JR Cabinetry & Construction LLC

BESTIMATE LLC



http://bestimatellc.com
714 E Ninth St
Marshfield, WI 54449
bob@bestimatellc.com
715-506-0040

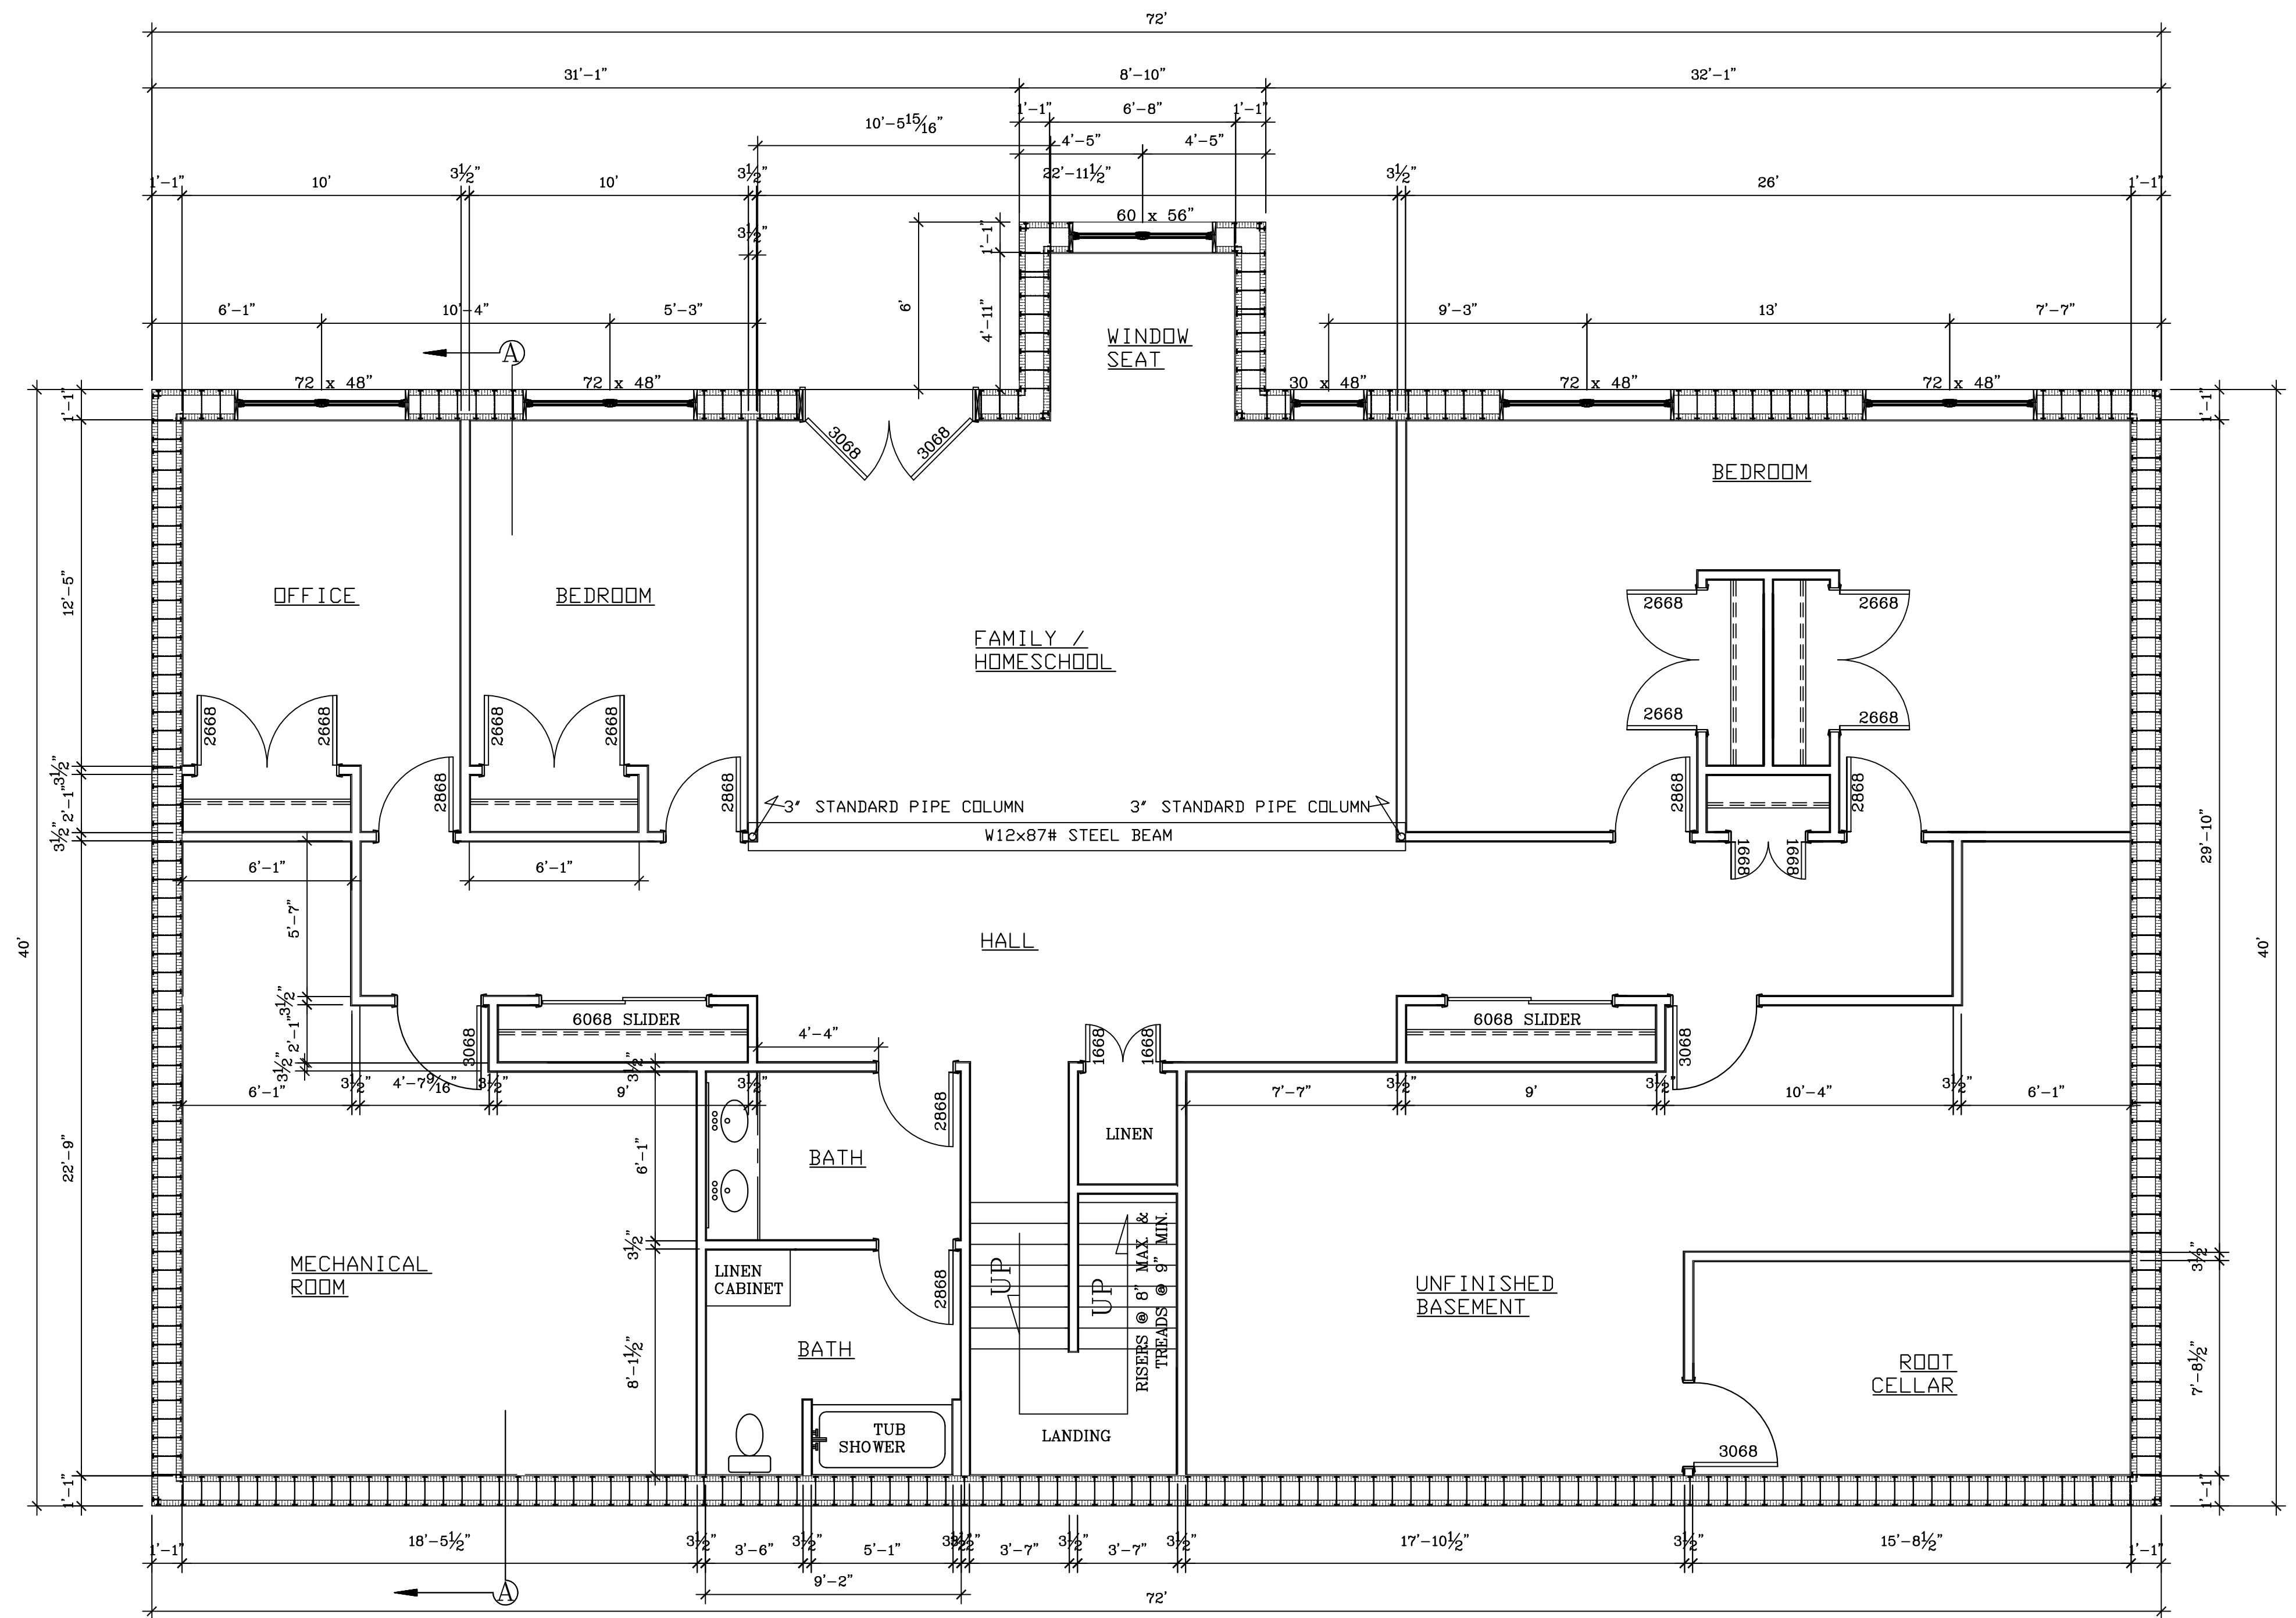


BASEMENT PLAN

SCALE: 1/4"=1'-0"

NEW THF HOME FOR
JR Cabinetry & Construction LLC

BESTIMATE LLC

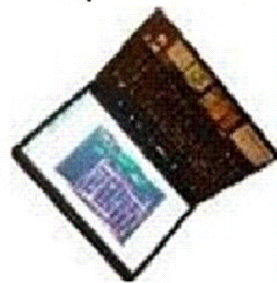

<http://bestimatellc.com>
714 E Ninth St
Marshfield, WI 54449

bob@bestimatellc.com
715-506-0040

SCALE: Noted

DATE: 25AUG15

NAME: BL

DWG. NO.: 15-221

CAD FILE:

REVISIONS

9SEP15 15SEP15 28SEP15

