




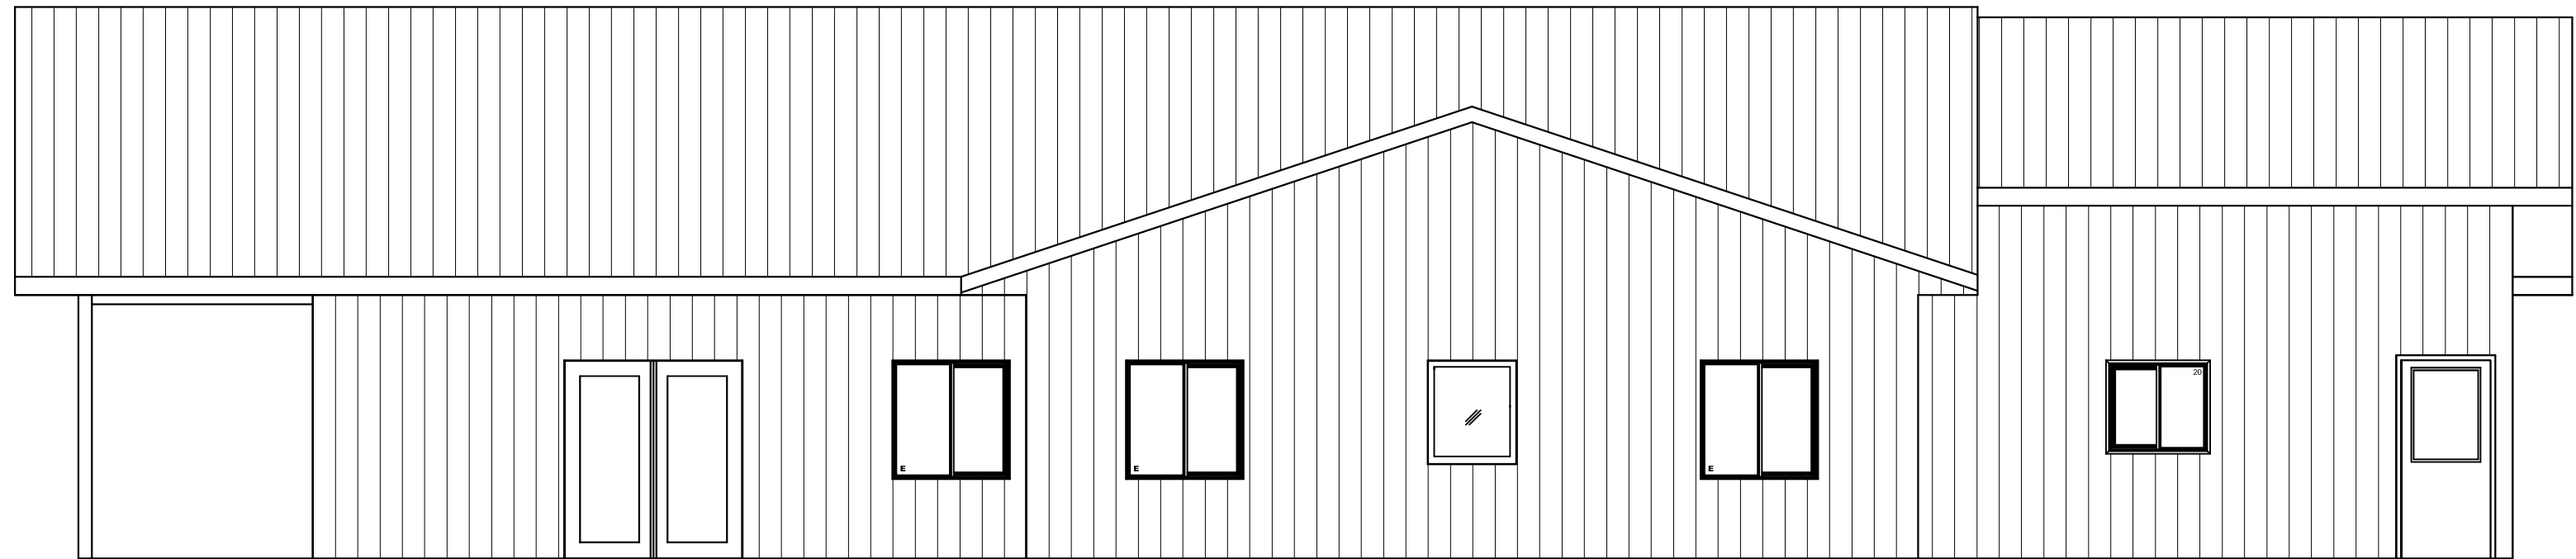


NORTH ELEVATION
SCALE: 3/16" = 1'-0"

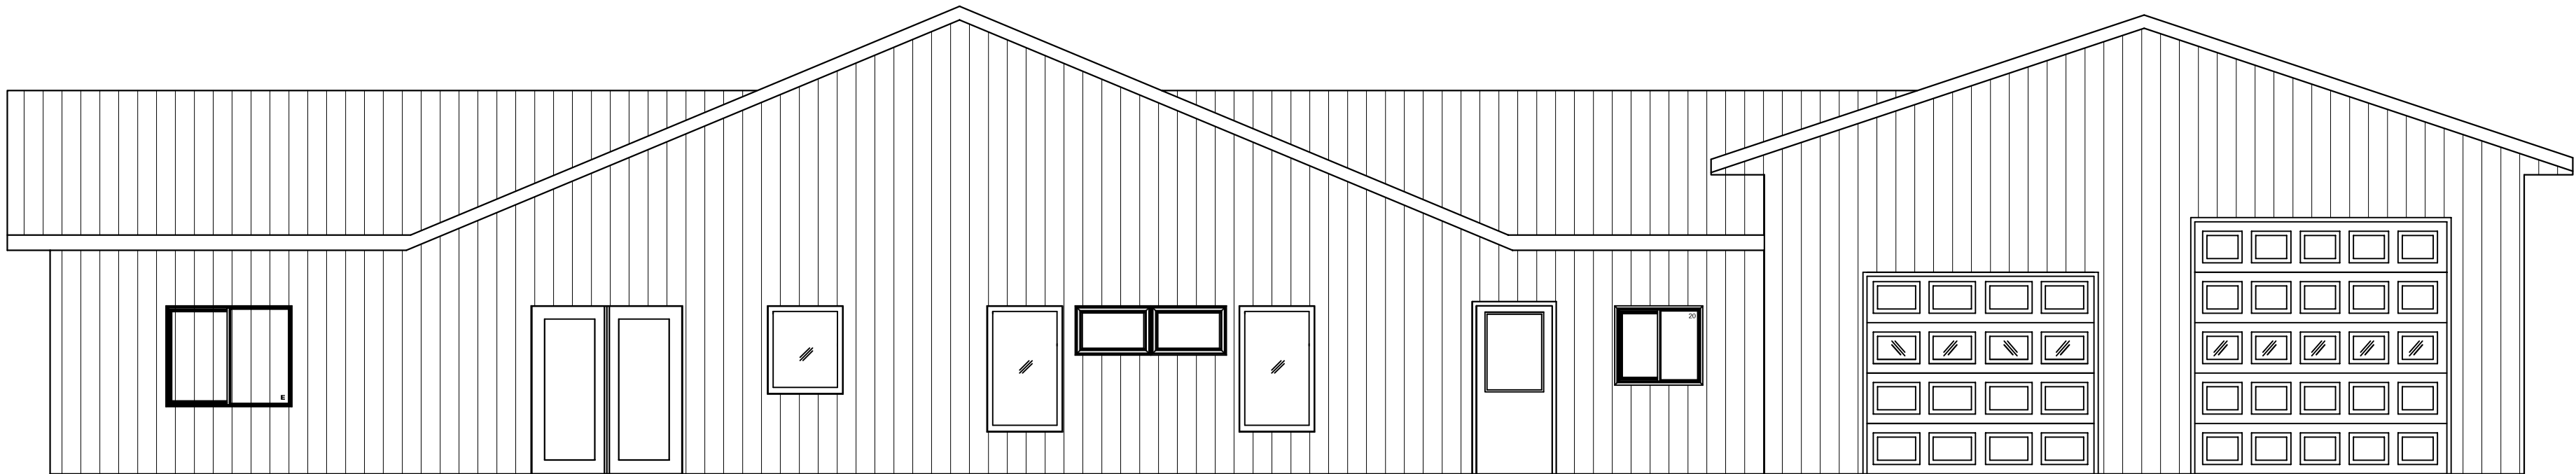

WEST ELEVATION
SCALE: 3/16" = 1'-0"

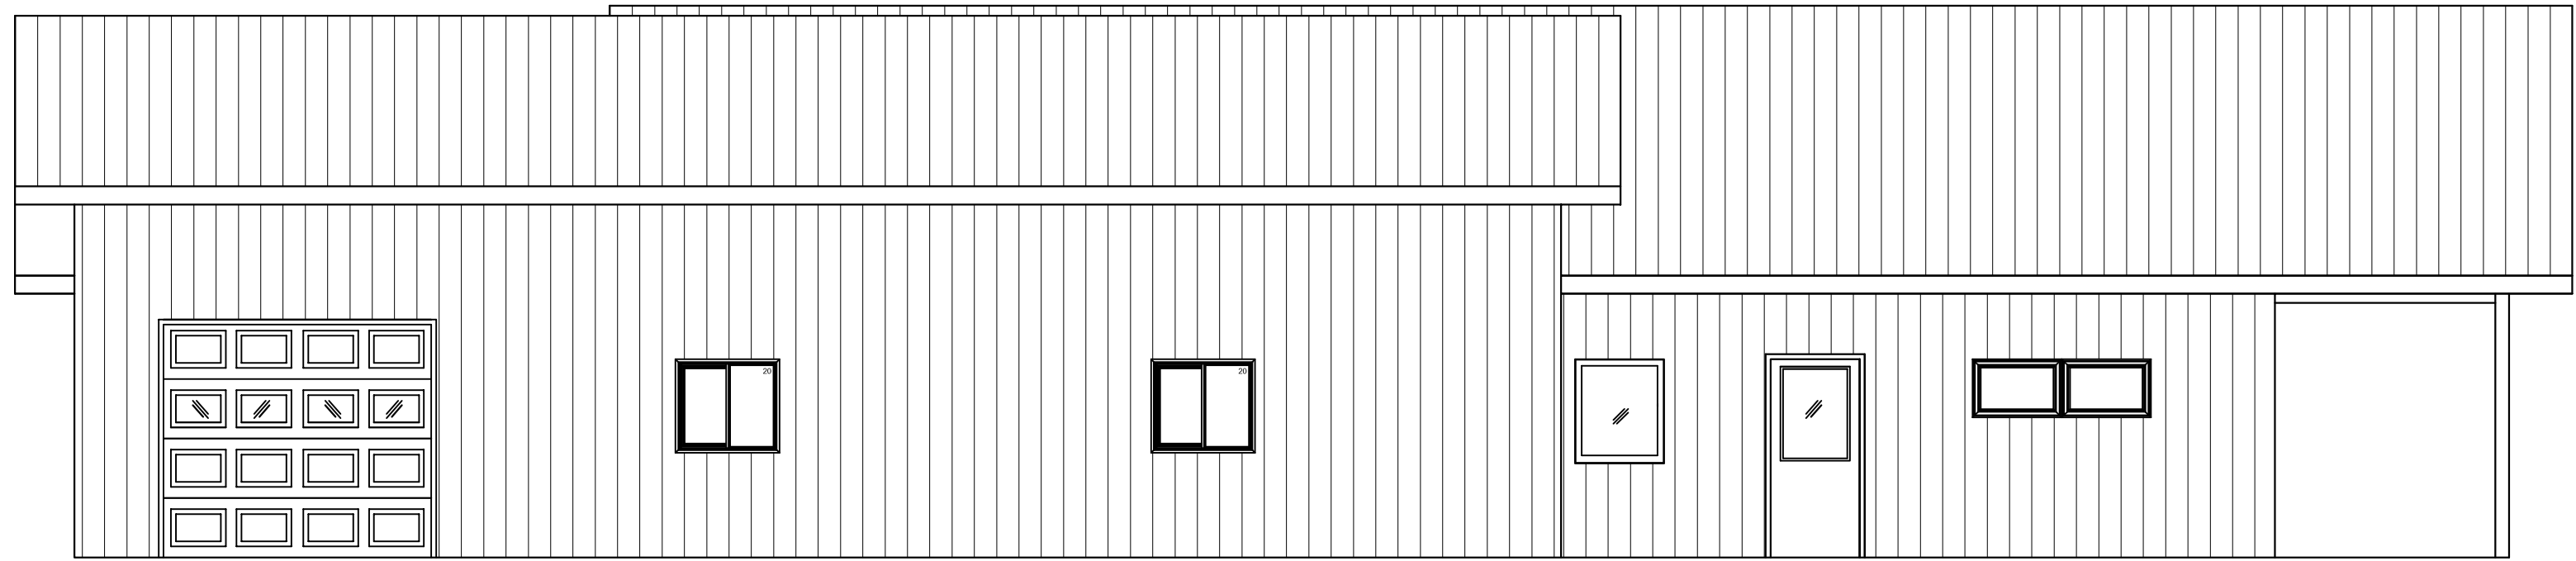

SOUTH ELEVATION
SCALE: 3/16" = 1'-0"

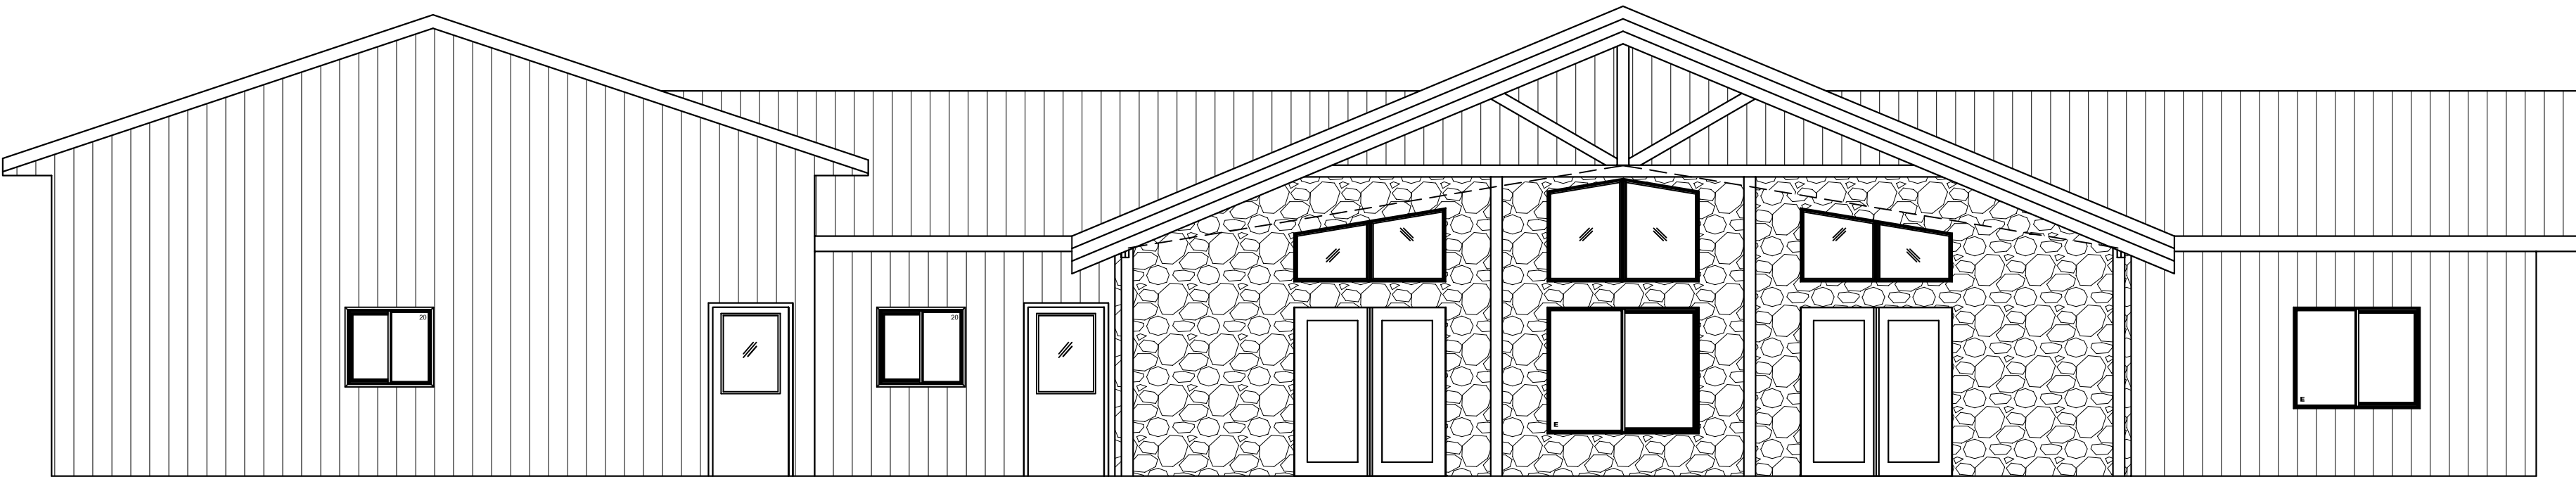


EAST ELEVATION
SCALE: 3/16" = 1'-0"

SCALE/NOTED	DATE	3JUL18
NAME	BL	
DWG. NO.		
CADFILE		0
REVISIONS		

PROPOSED NEW HOME FOR

BESTIMATE LLC
<http://bestimatellc.com>
714 E Ninth St
Marshfield, WI 54449
bob@bestimatellc.com
715-506-0040



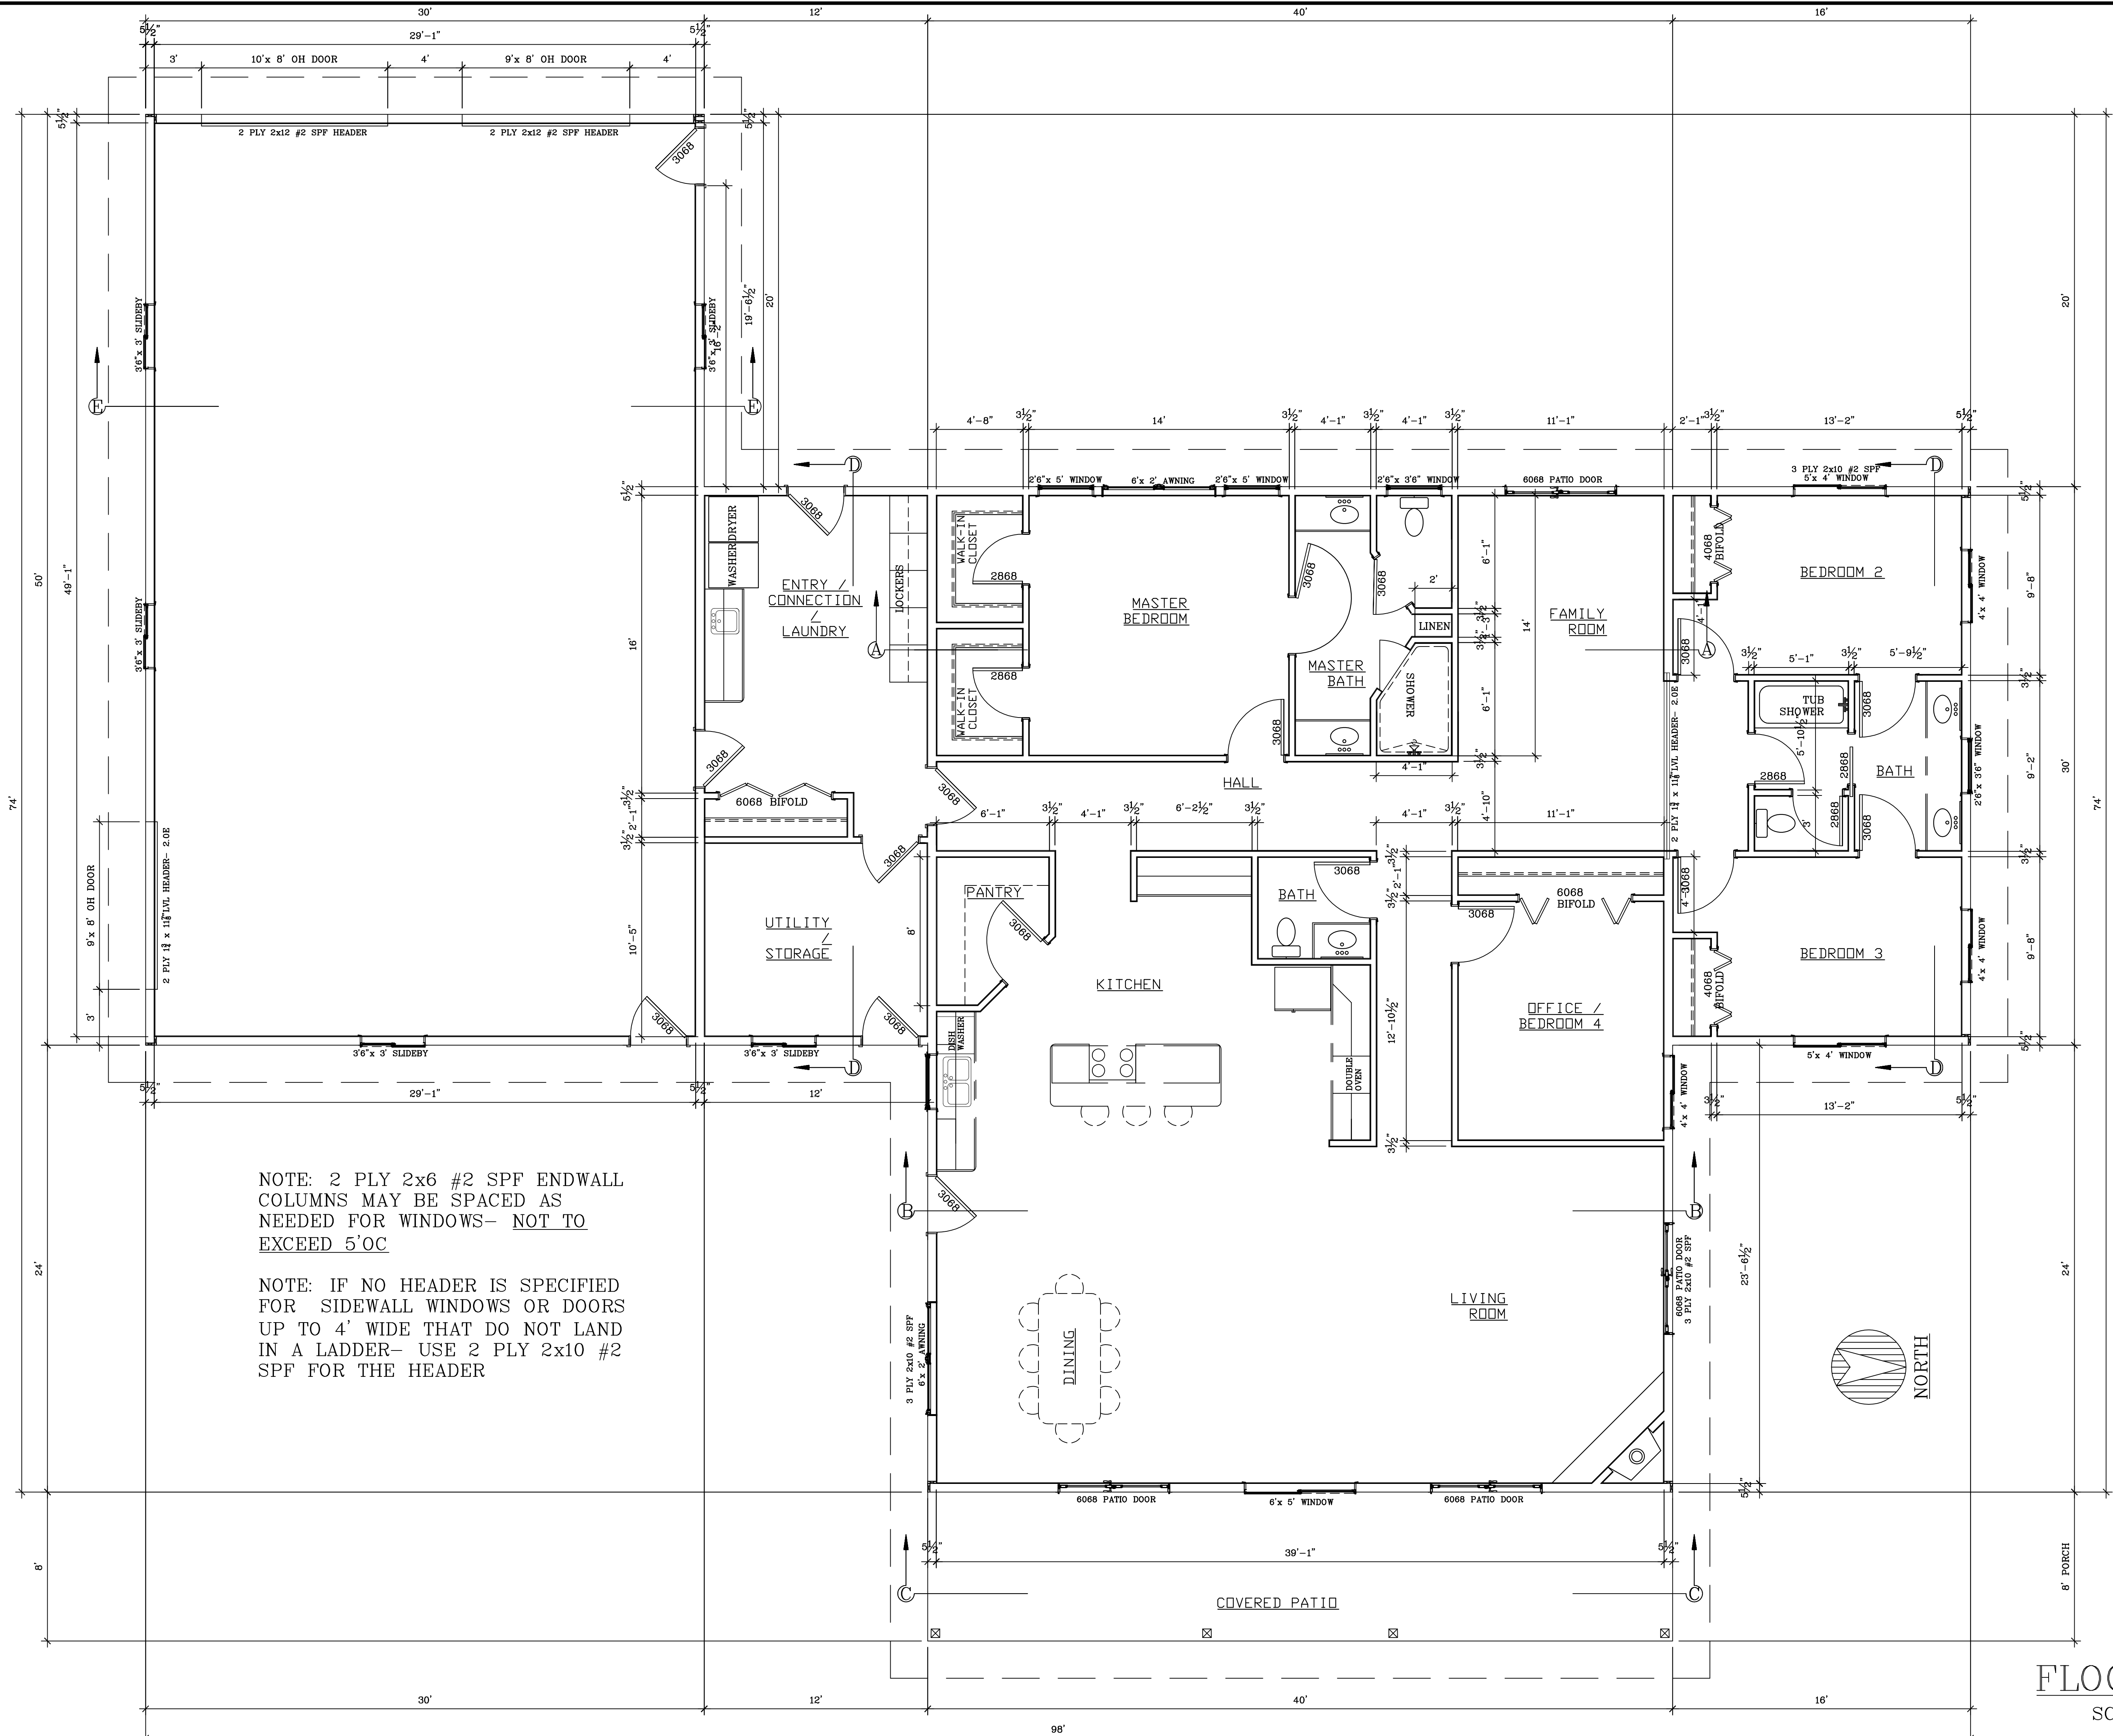


SCALE/NOTED	DATE	3JUL18
NAME	BL	
DWG. NO.	CADFILE	
REVISIONS		

PROPOSED NEW HOME FOR

BESTIMATE LLC
<http://bestimatellc.com>
714 E Ninth St
Marshfield, WI 54449


bob@bestimatellc.com
715-506-0040



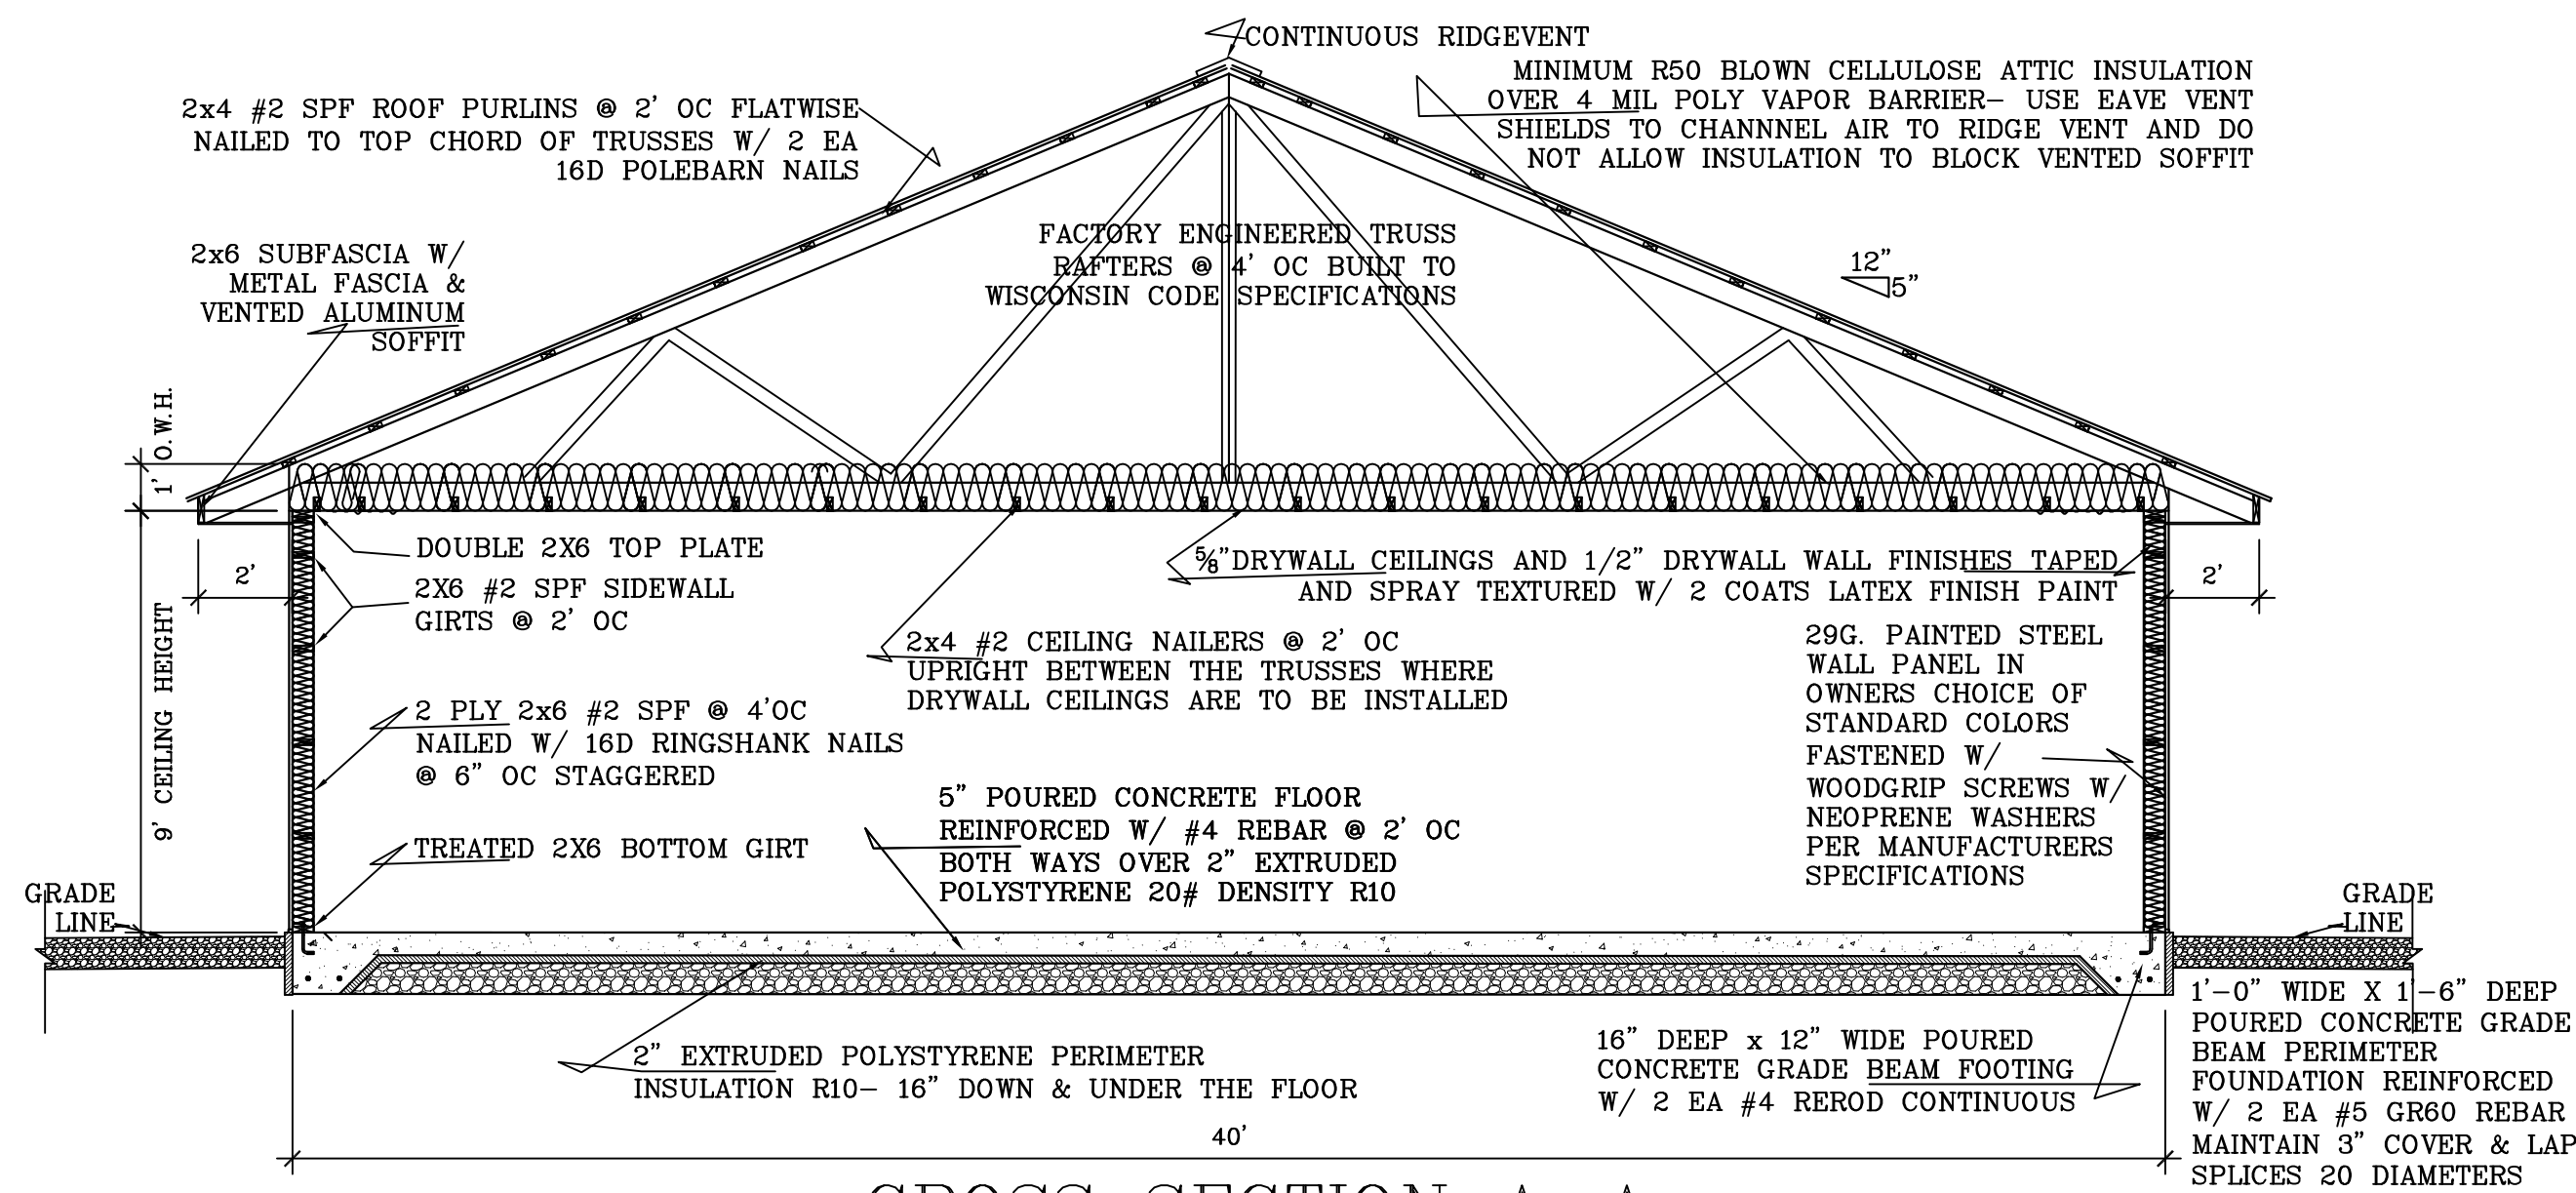


CROSS SECTION A-A

SCALE: 1/4" = 1'-0"

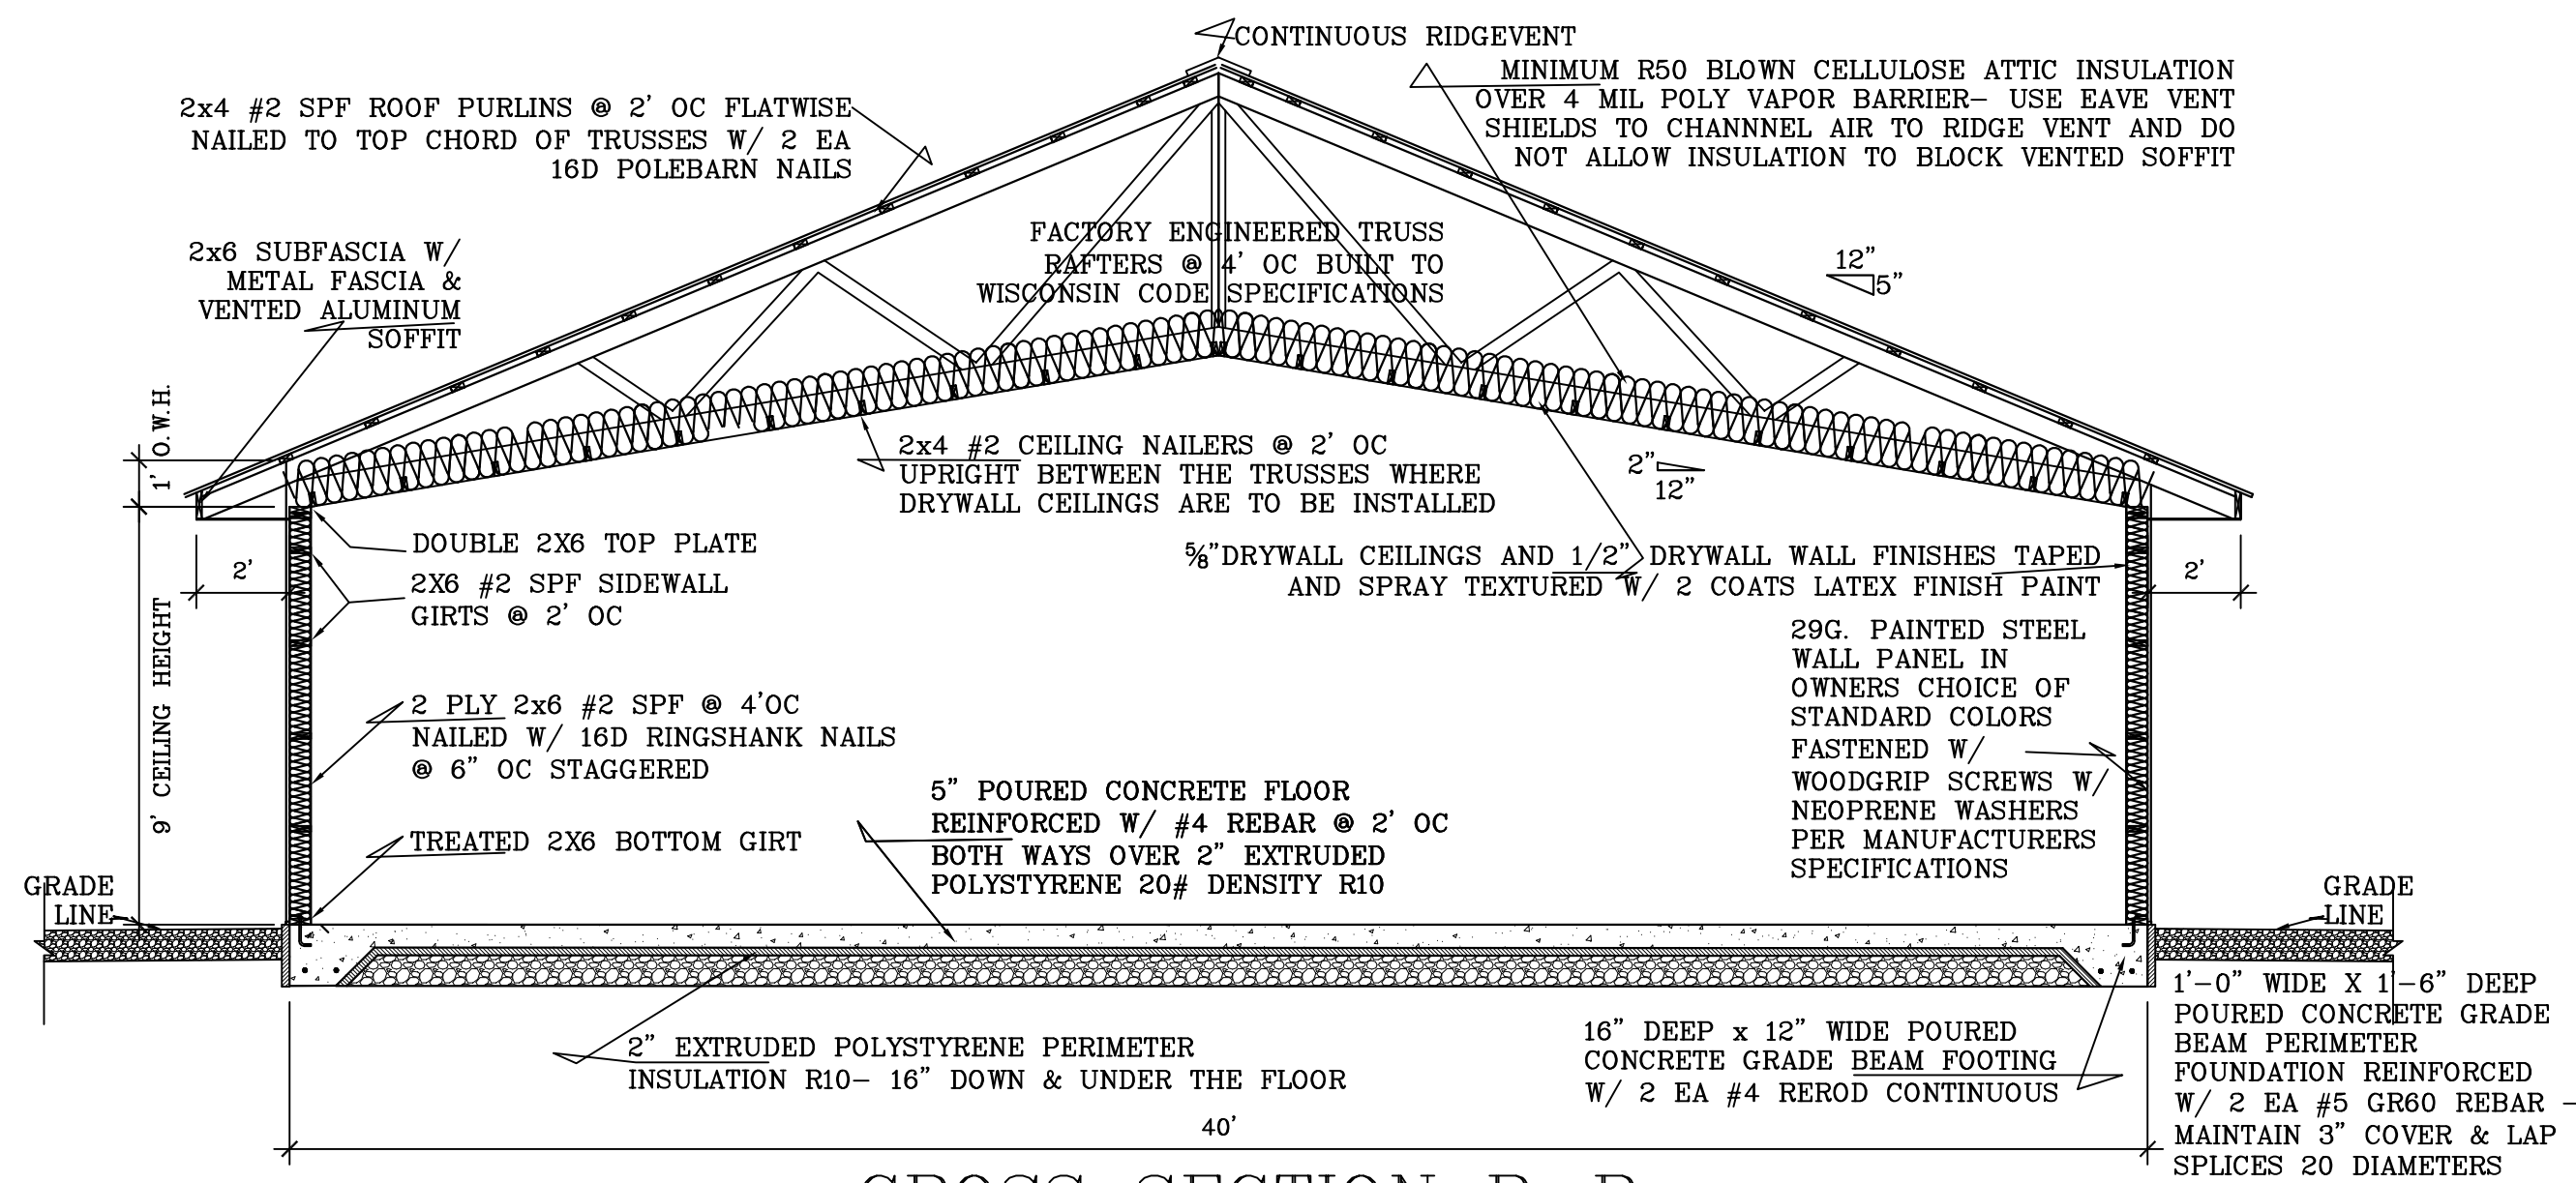


CROSS SECTION B-B

SCALE: 1/4" = 1'-0"

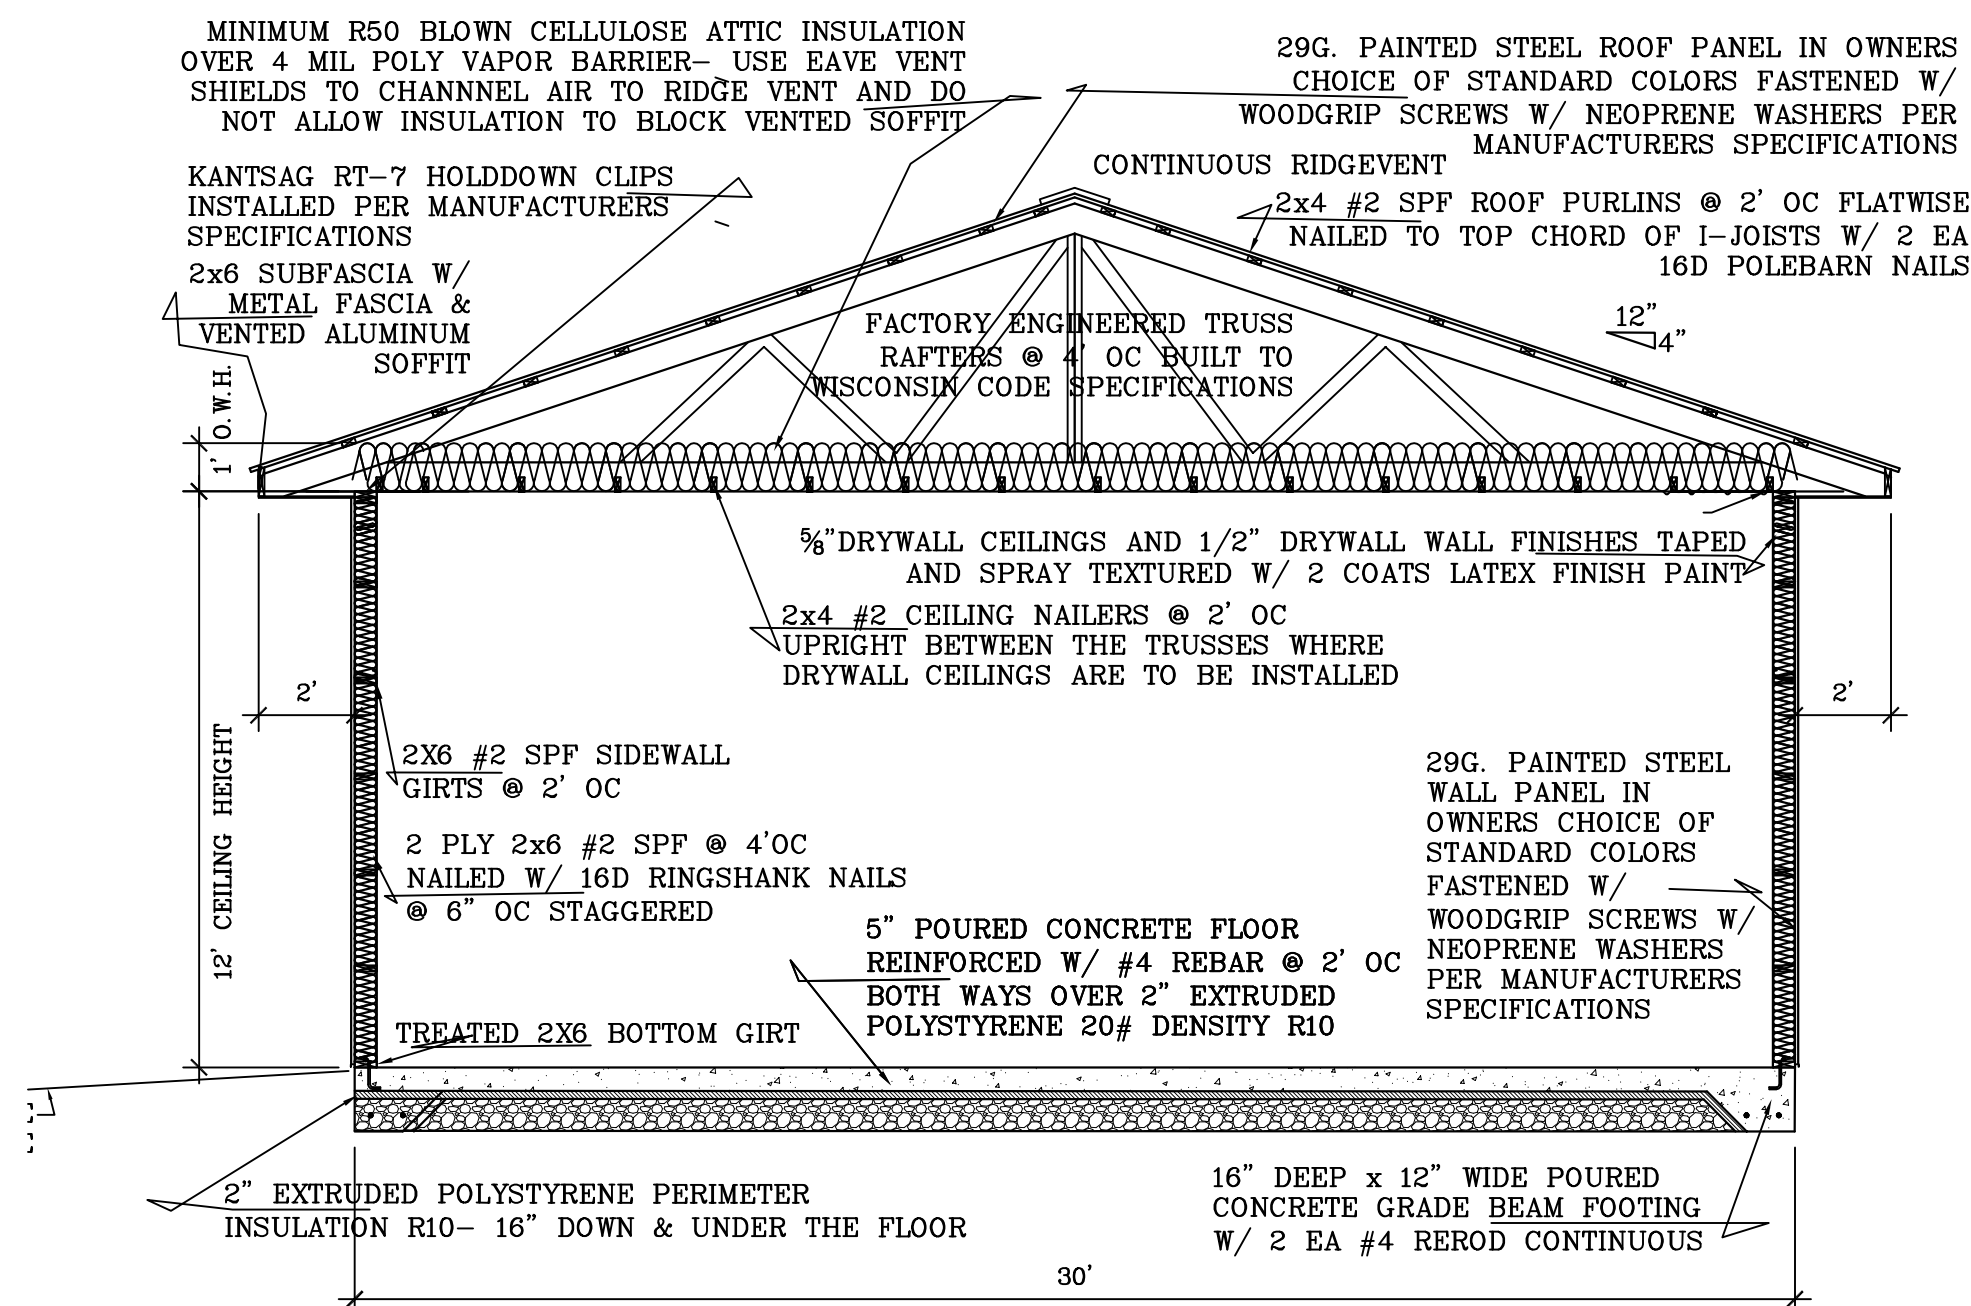


CROSS SECTION E-E

SCALE: 1/4" = 1'-0"

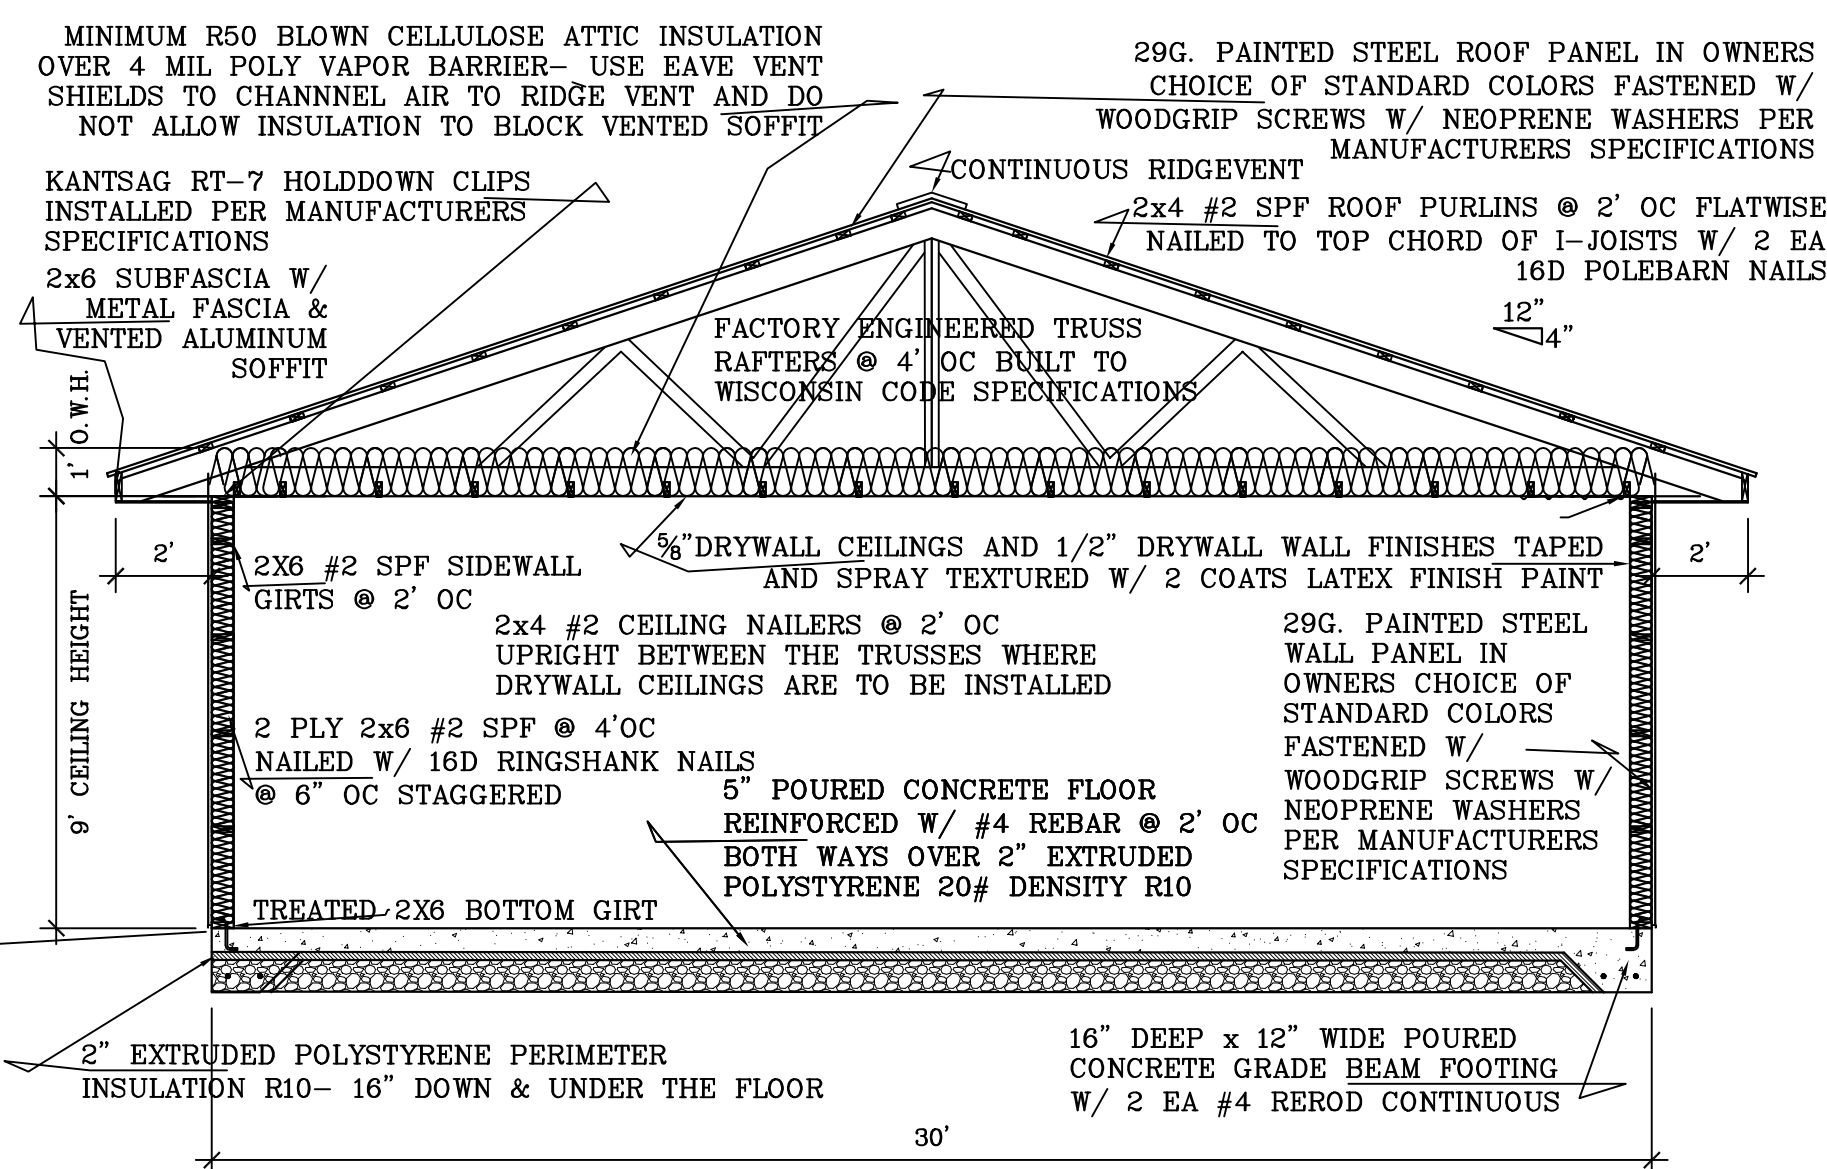

CROSS SECTION D-D

SCALE: 1/4" = 1'-0"

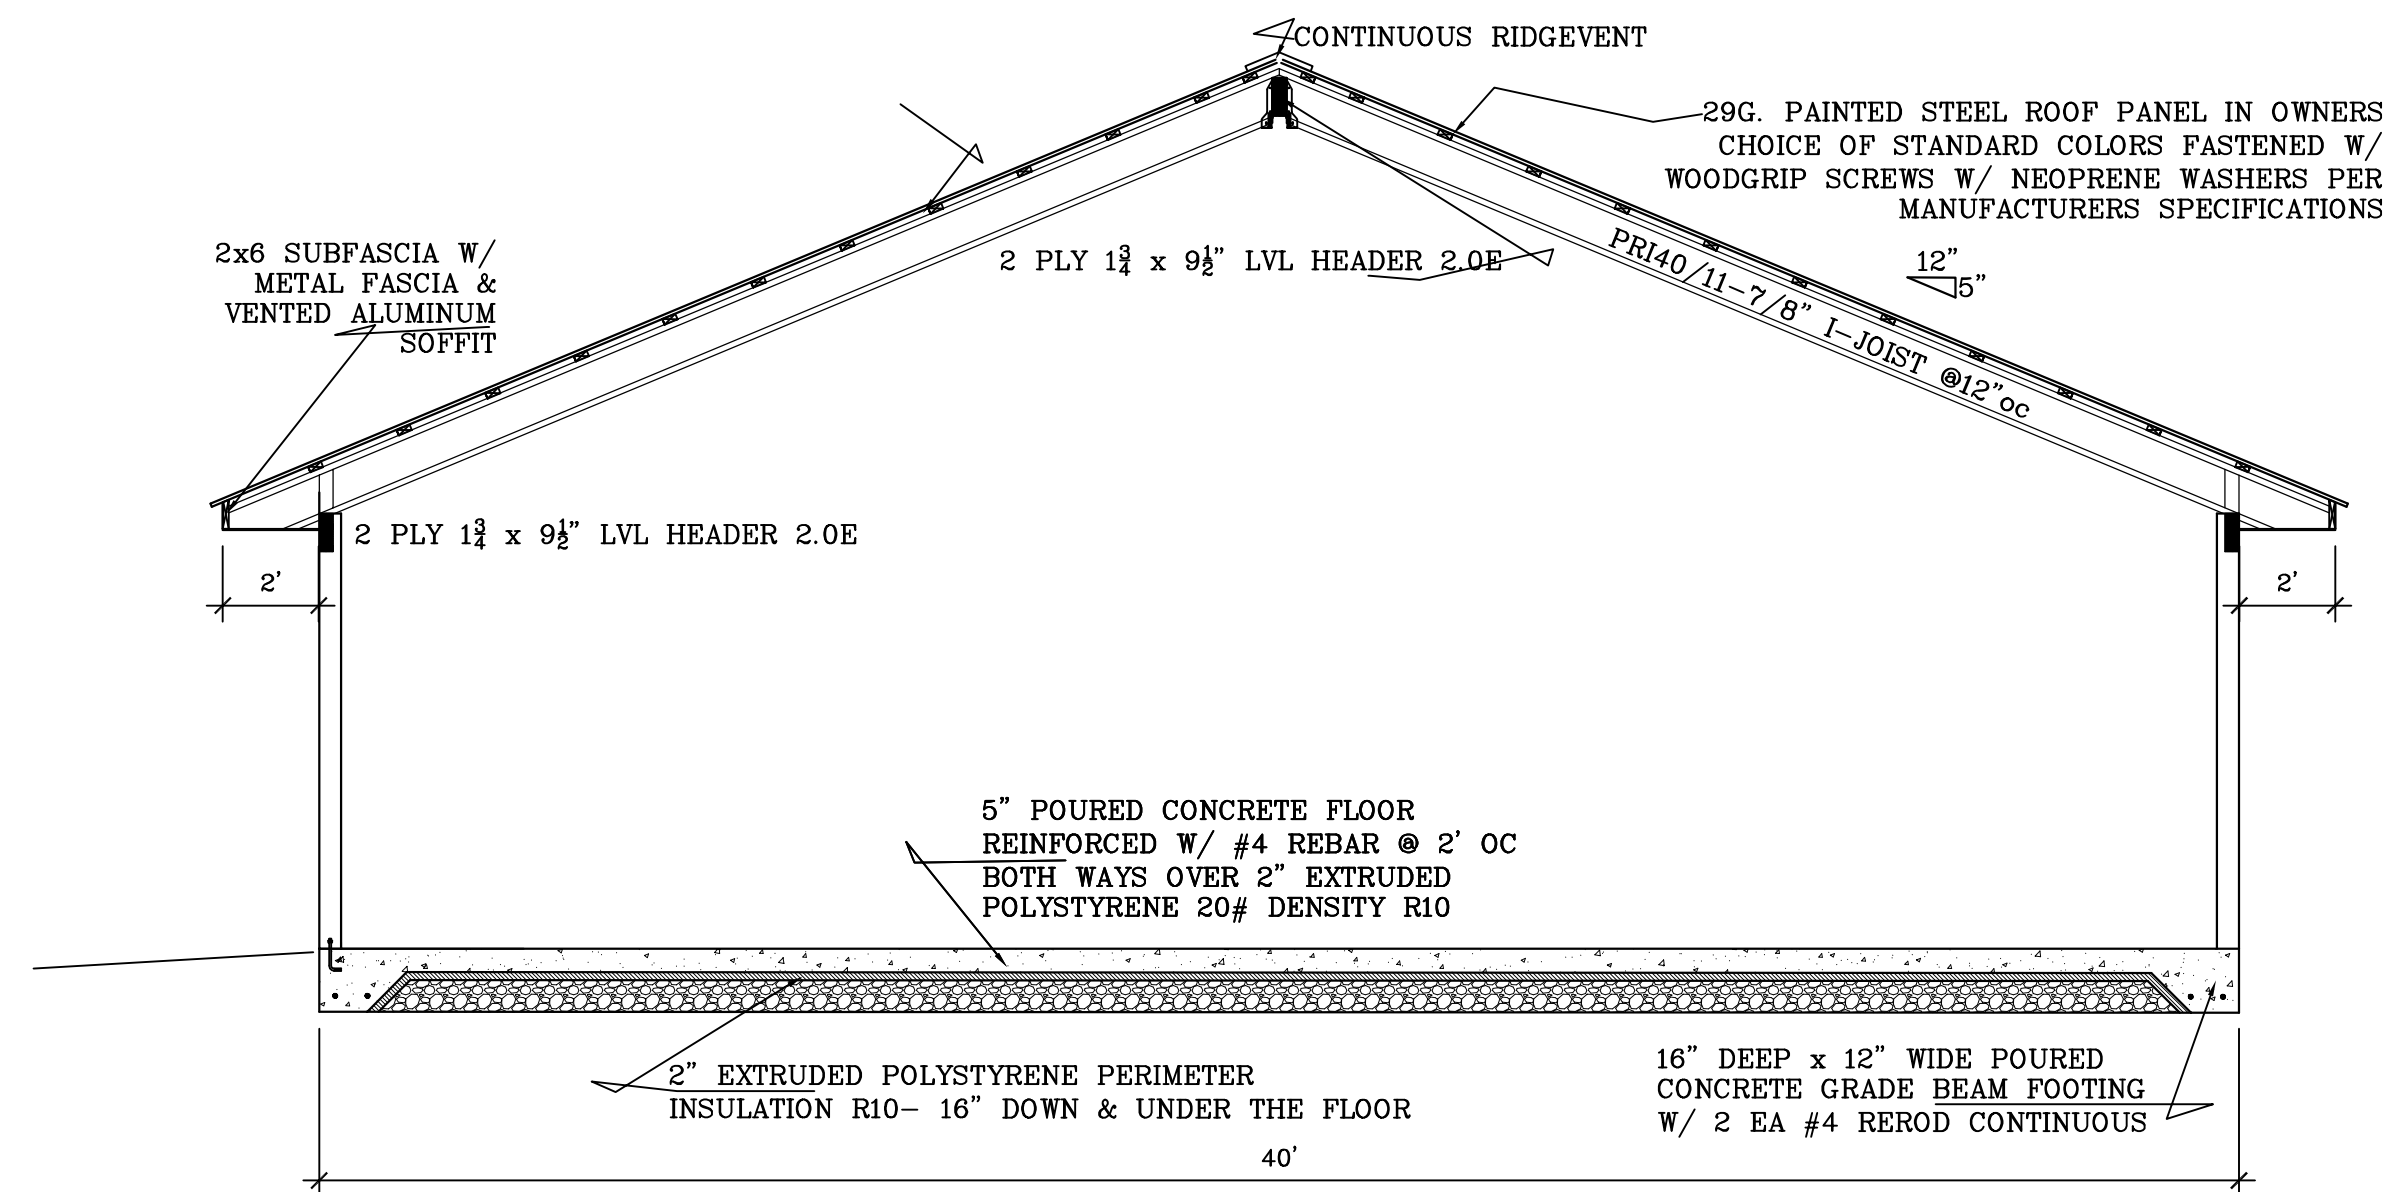

CROSS SECTION C-C

SCALE: 1/4" = 1'-0"


SCALE/NOTED	DATE	3JUL18
NAME	BL	
DWG. NO.		
CADFILE		0
REVISIONS		

PROPOSED NEW HOME FOR

BESTIMATE LLC

<http://bestimatellc.com>
714 E Ninth St
Marshfield, WI 54449



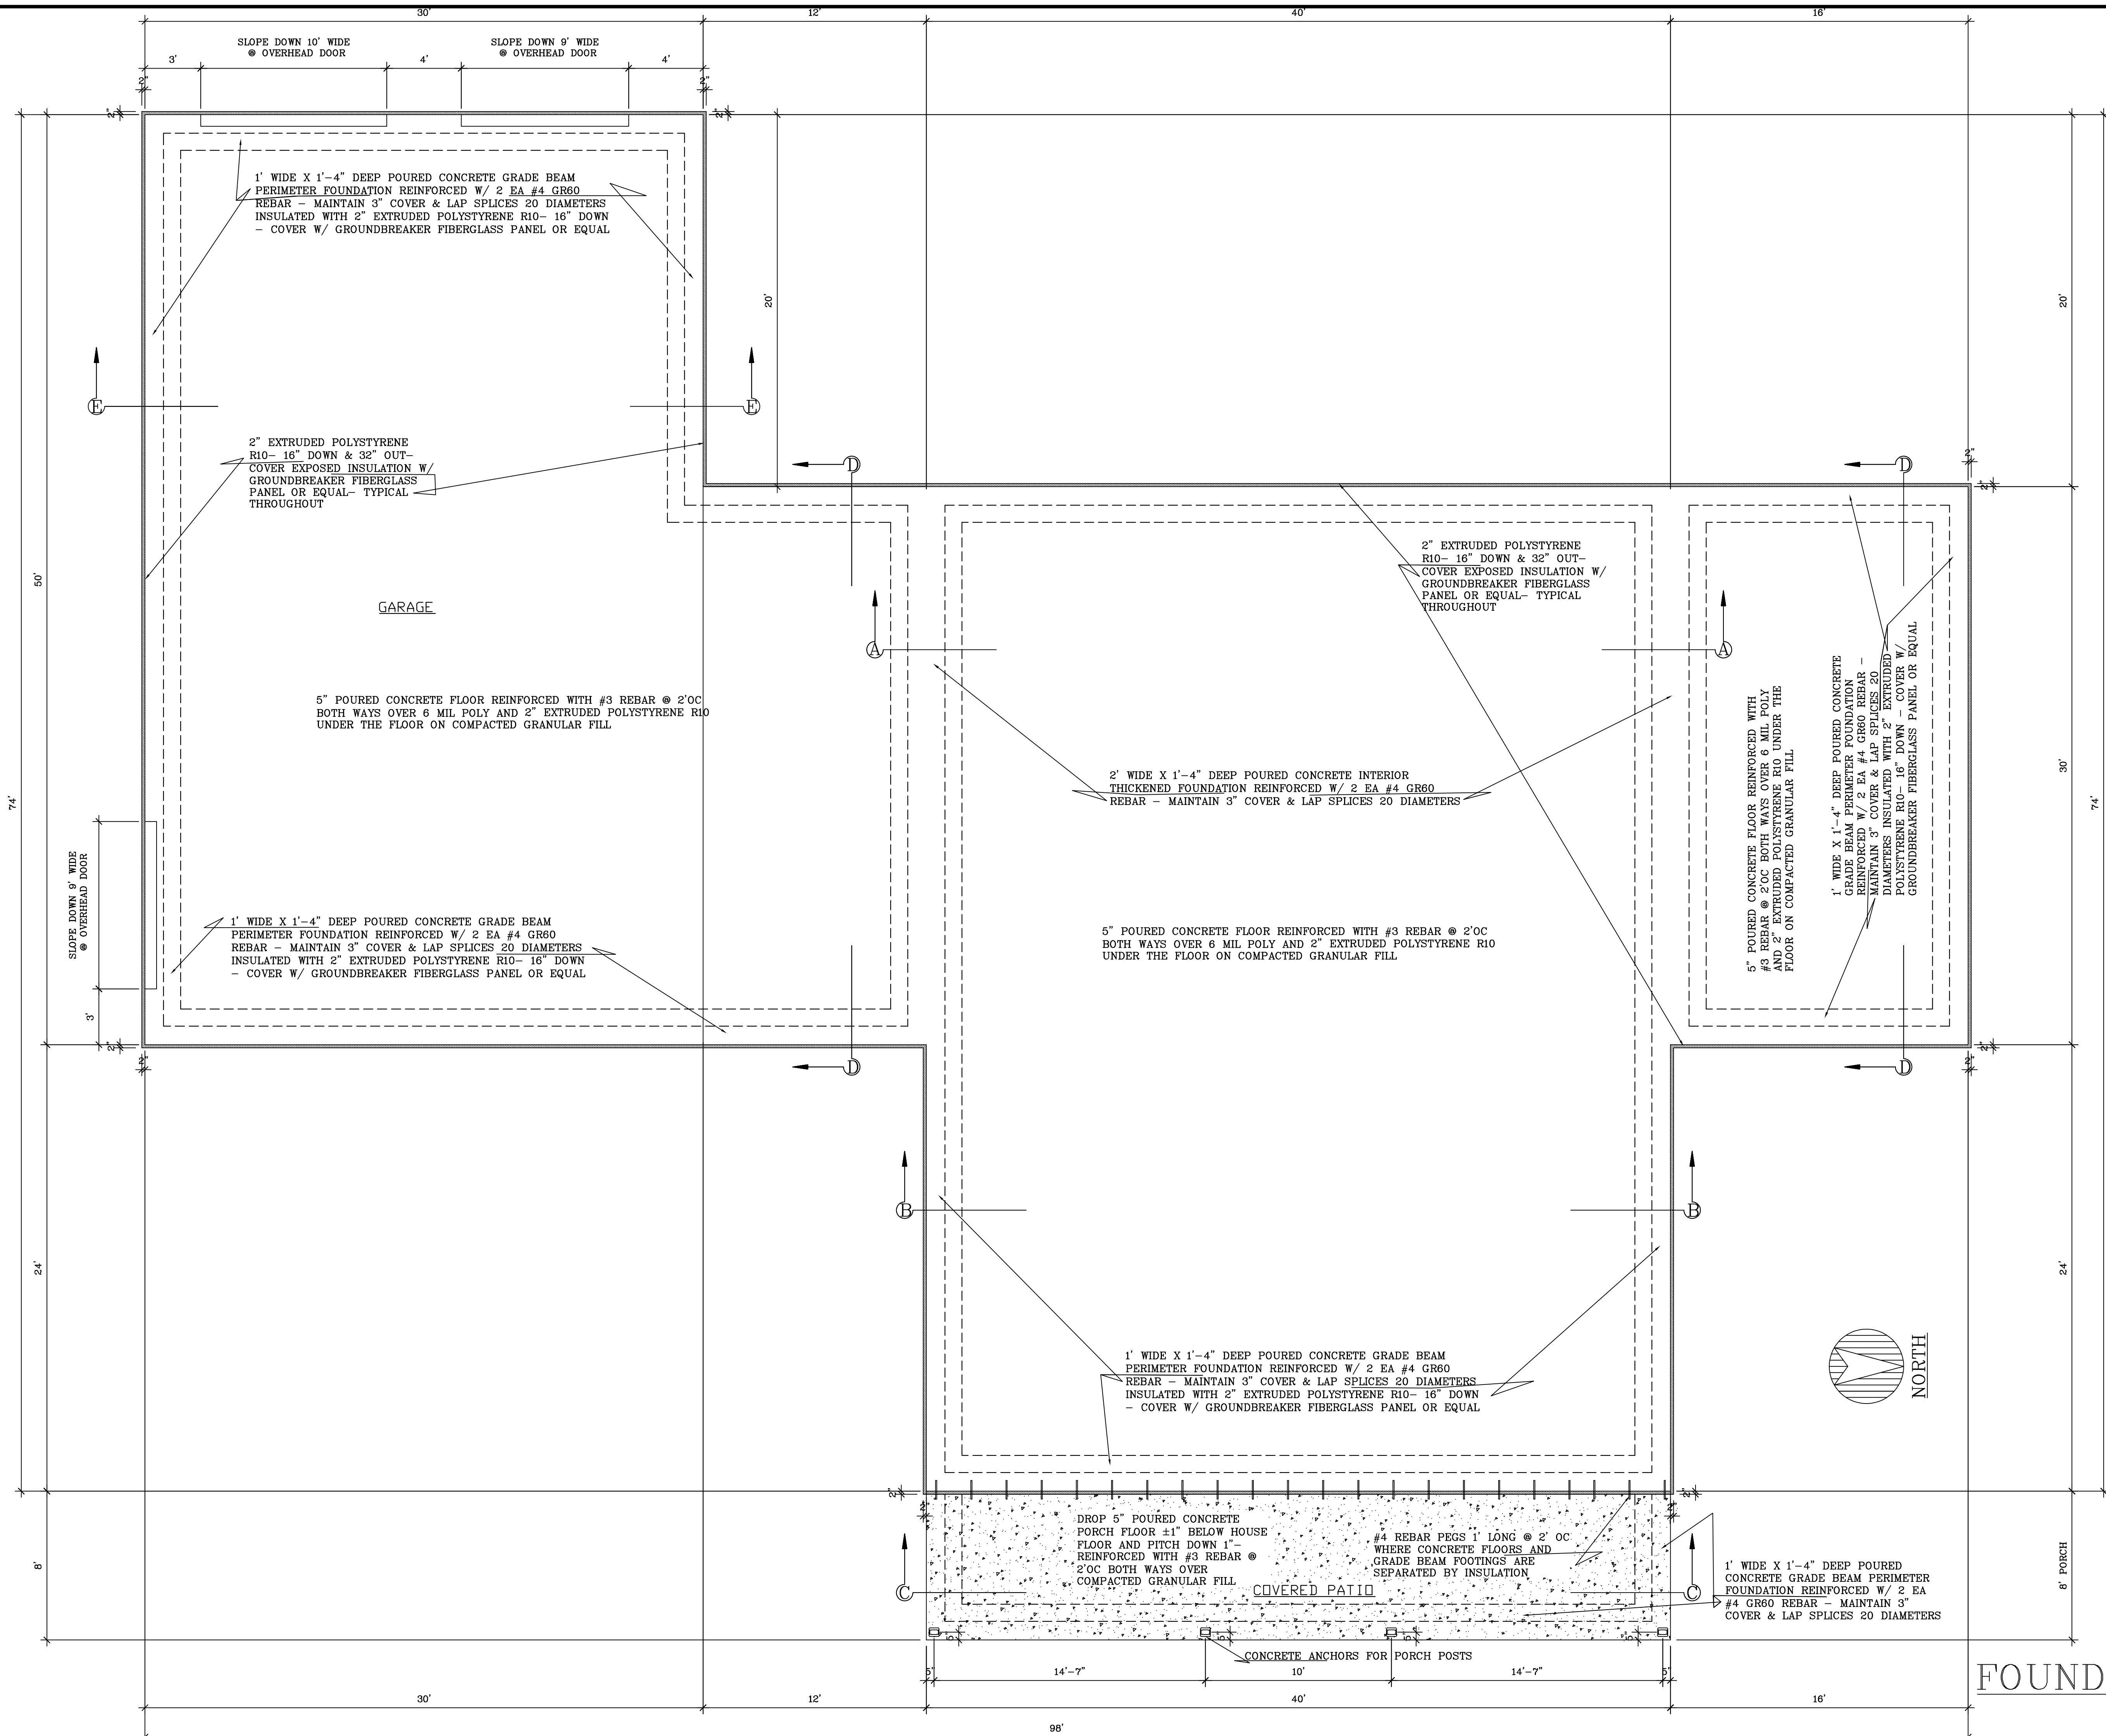

FOUNDATION PLAN
SCALE: 1/4"=1'-0"

SCALE: Noted

DATE: 3JUL18

NAME: BL

DWG. NO:

CAD FILE:

REVISIONS:

0

PROPOSED NEW HOME FOR

BESTIMATE LLC

http://bestimatellc.com

714 E Ninth St

Marshfield, WI 54449

715-506-0040

bob@bestimatellc.com

714 E Ninth St

Marshfield, WI 54449

715-506-0040

bob@bestimatellc.com

PAGE NO:

2 of 4