




SOUTH ELEVATION
SCALE: 3/16" = 1'-0"

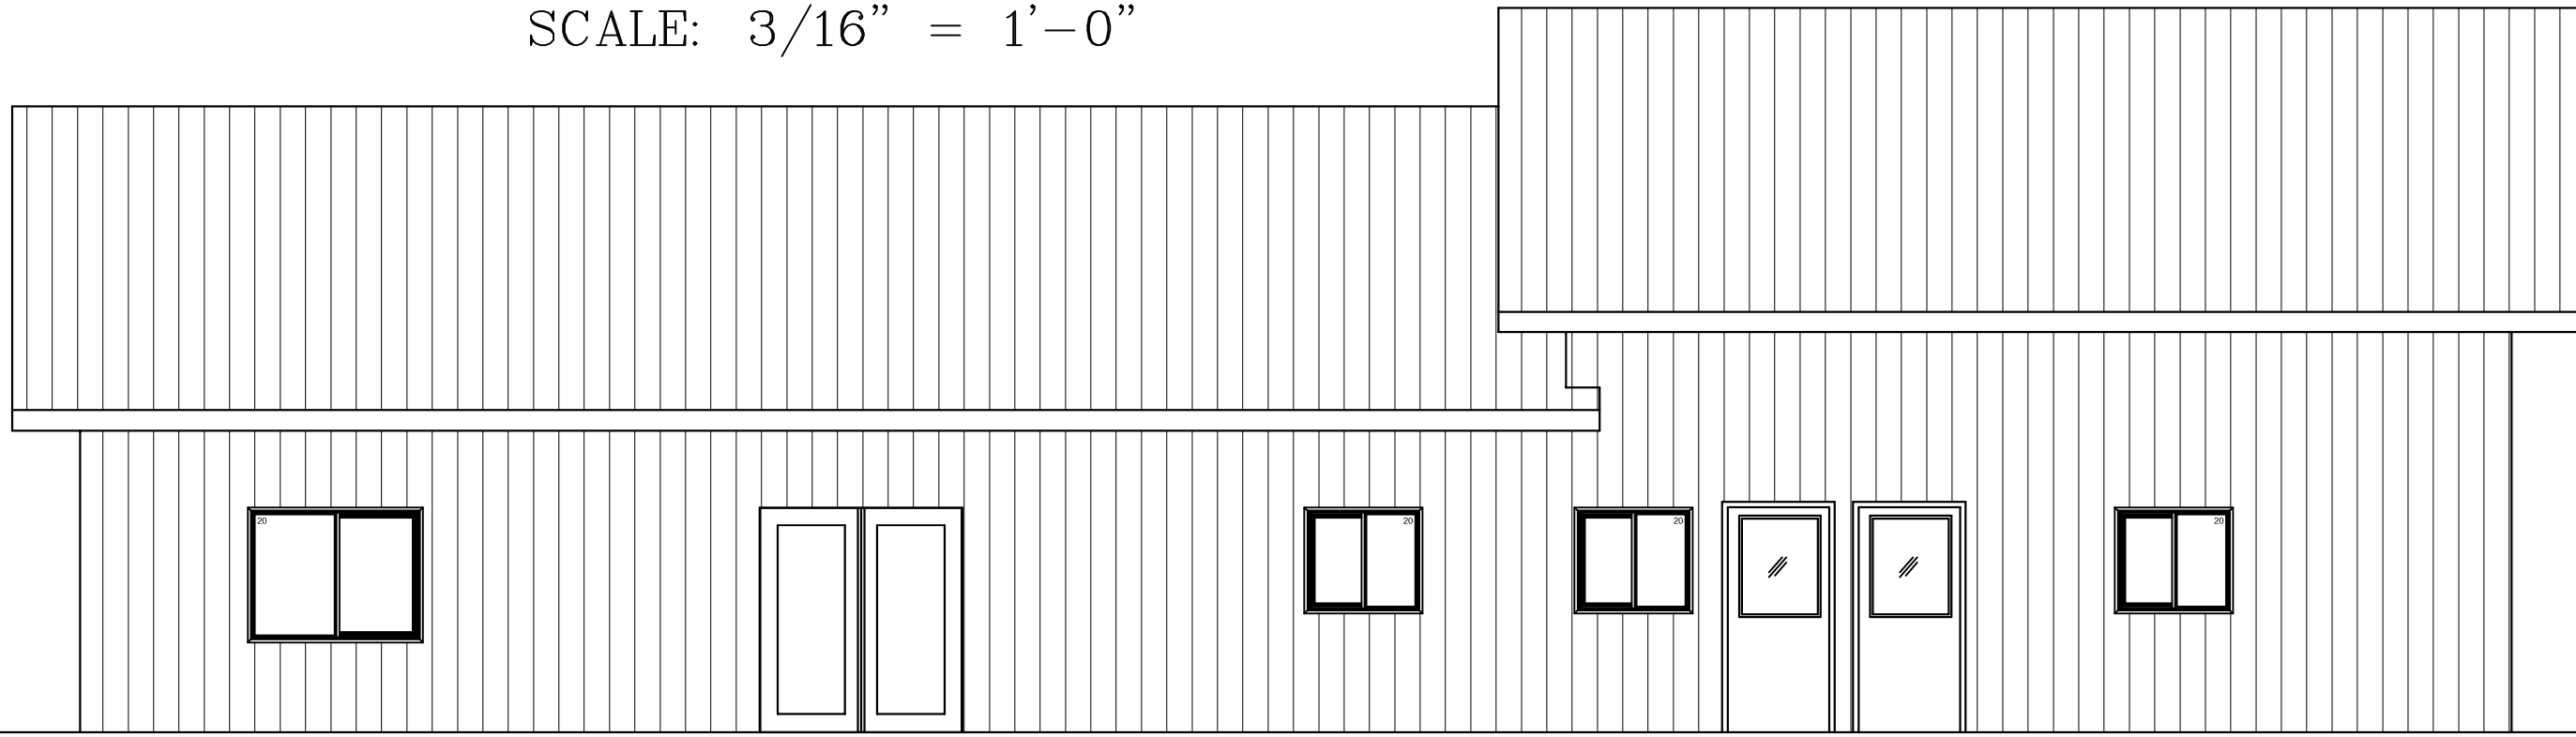



NORTH ELEVATION
SCALE: 3/16" = 1'-0"

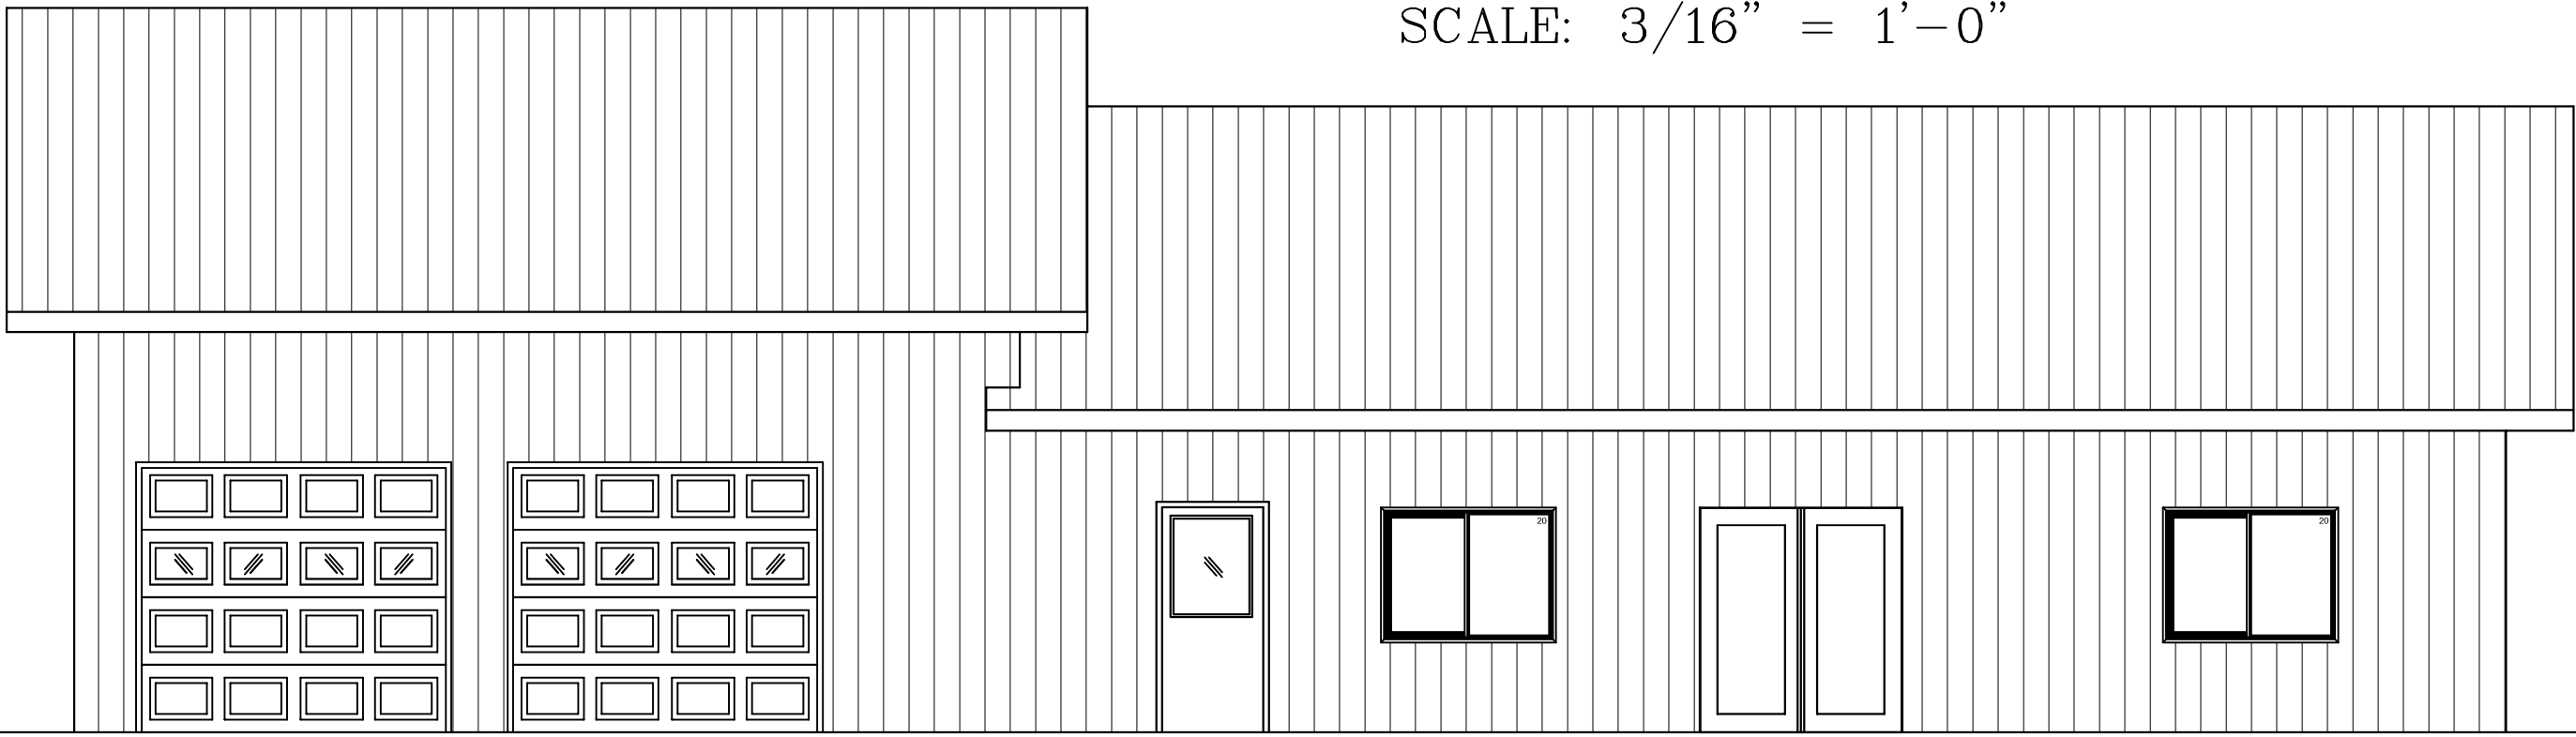

WEST ELEVATION
SCALE: 1/8" = 1'-0"

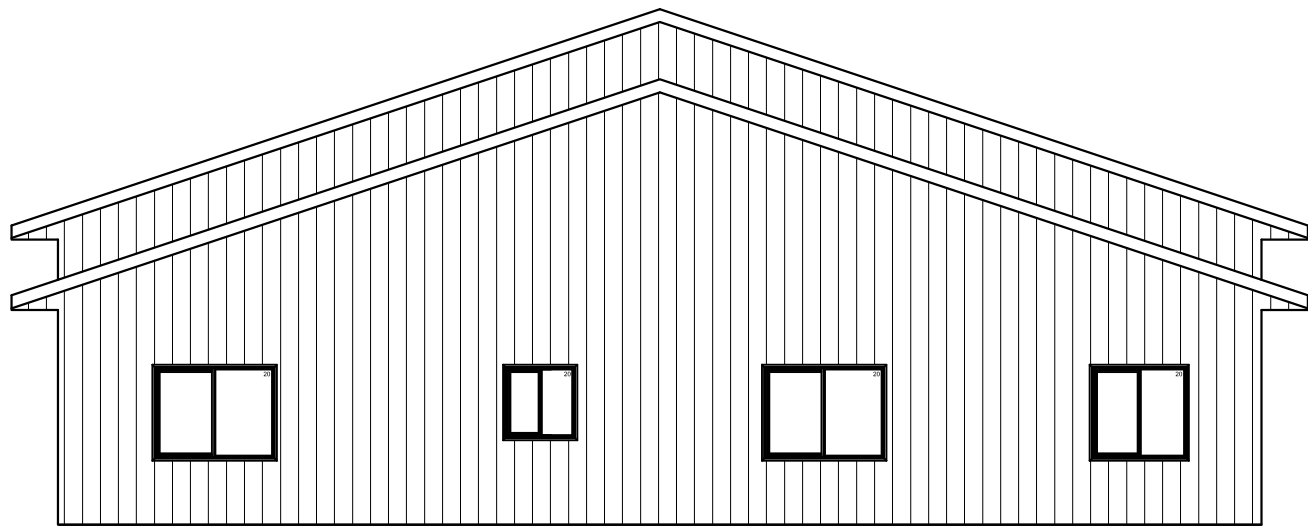

EAST ELEVATION
SCALE: 1/8" = 1'-0"

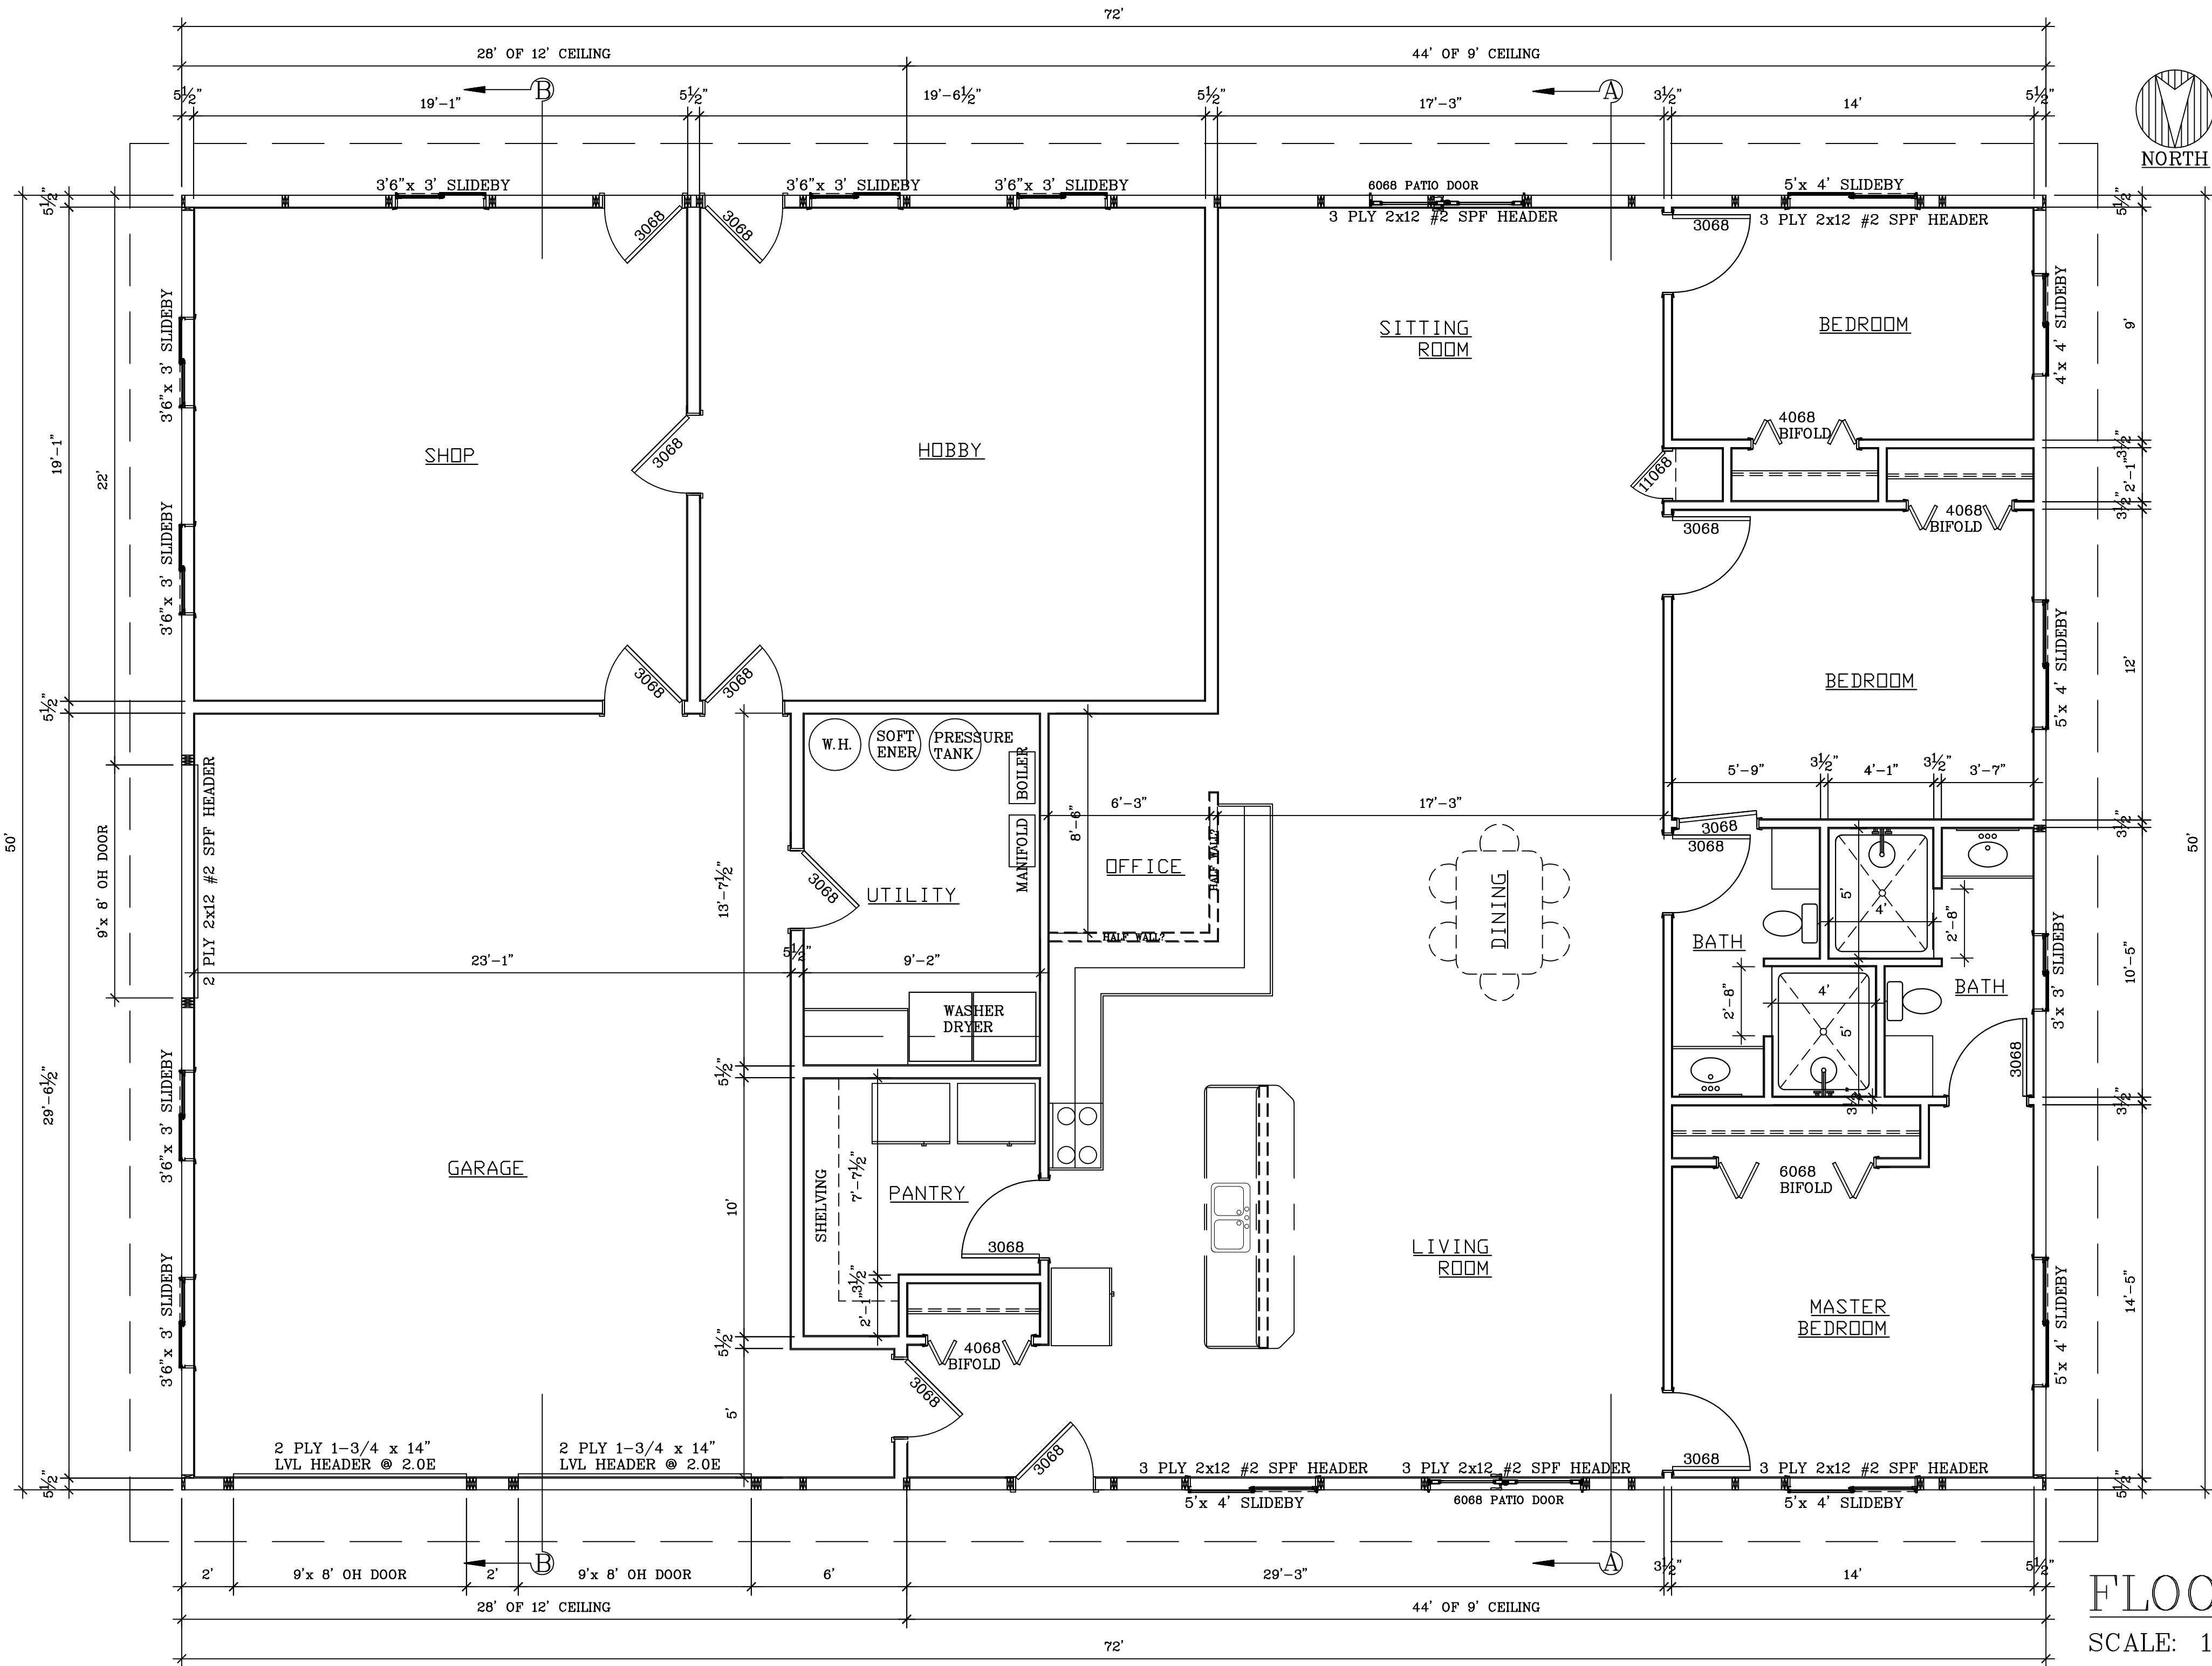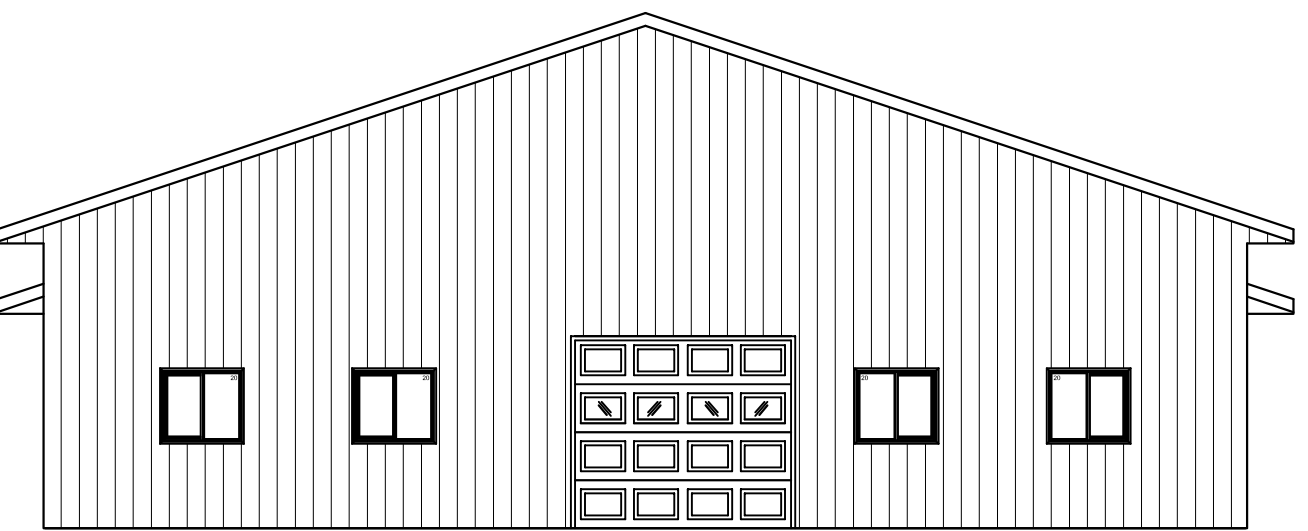

NOTE: 2 PLY 2x6
#2 SPF ENDWALL
COLUMNS MAY BE
SPACED AS NEEDED
FOR WINDOWS- NOT
TO EXCEED 5'- OK
FOR 5' WINDOWS

NOTE: IF THE
WINDOW OR DOOR
DOES NOT FIT
BETWEEN THE 4' OC
SIDEWALL LADDERS ,
USE 3 PLY 2x10 #2
SPF FOR ALL
HEADERS EXCEPT AS
NOTED

NOTE: IF THE
WINDOW OR DOOR
DOES NOT FIT
BETWEEN THE
ENDWALL LADDERS
UP TO 5' APART,
USE 2 PLY 2x10 #2
SPF FOR ALL
HEADERS EXCEPT AS
NOTED

FLOOR PLAN
SCALE: 1/4"=1'-0"


SCALE:	Noted
DATE:	18jun18
NAME:	BL
DWG. NO.:	
CADFILE:	
REVISIONS:	

PROPOSED NEW HOME FOR

BESTIMATE LLC



<http://bestimatellc.com>
714 E Ninth St
Marshfield, WI 54449

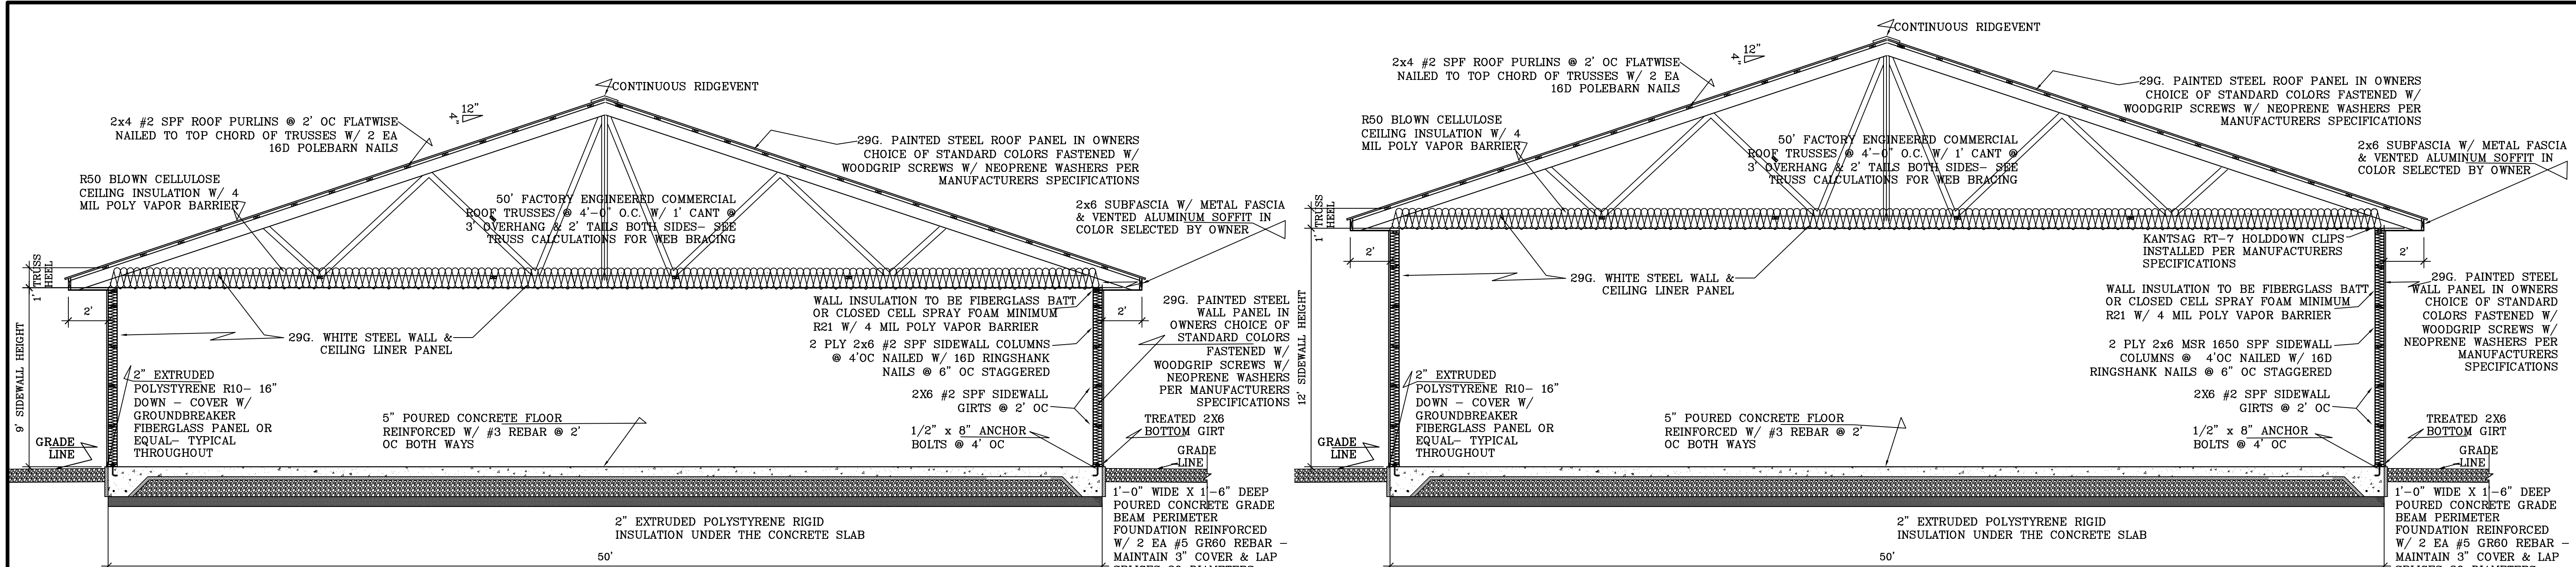


CROSS SECTION A-A

SCALE: 1/4" = 1'-0"

CROSS SECTION B-B

SCALE: 1/4" = 1'-0"

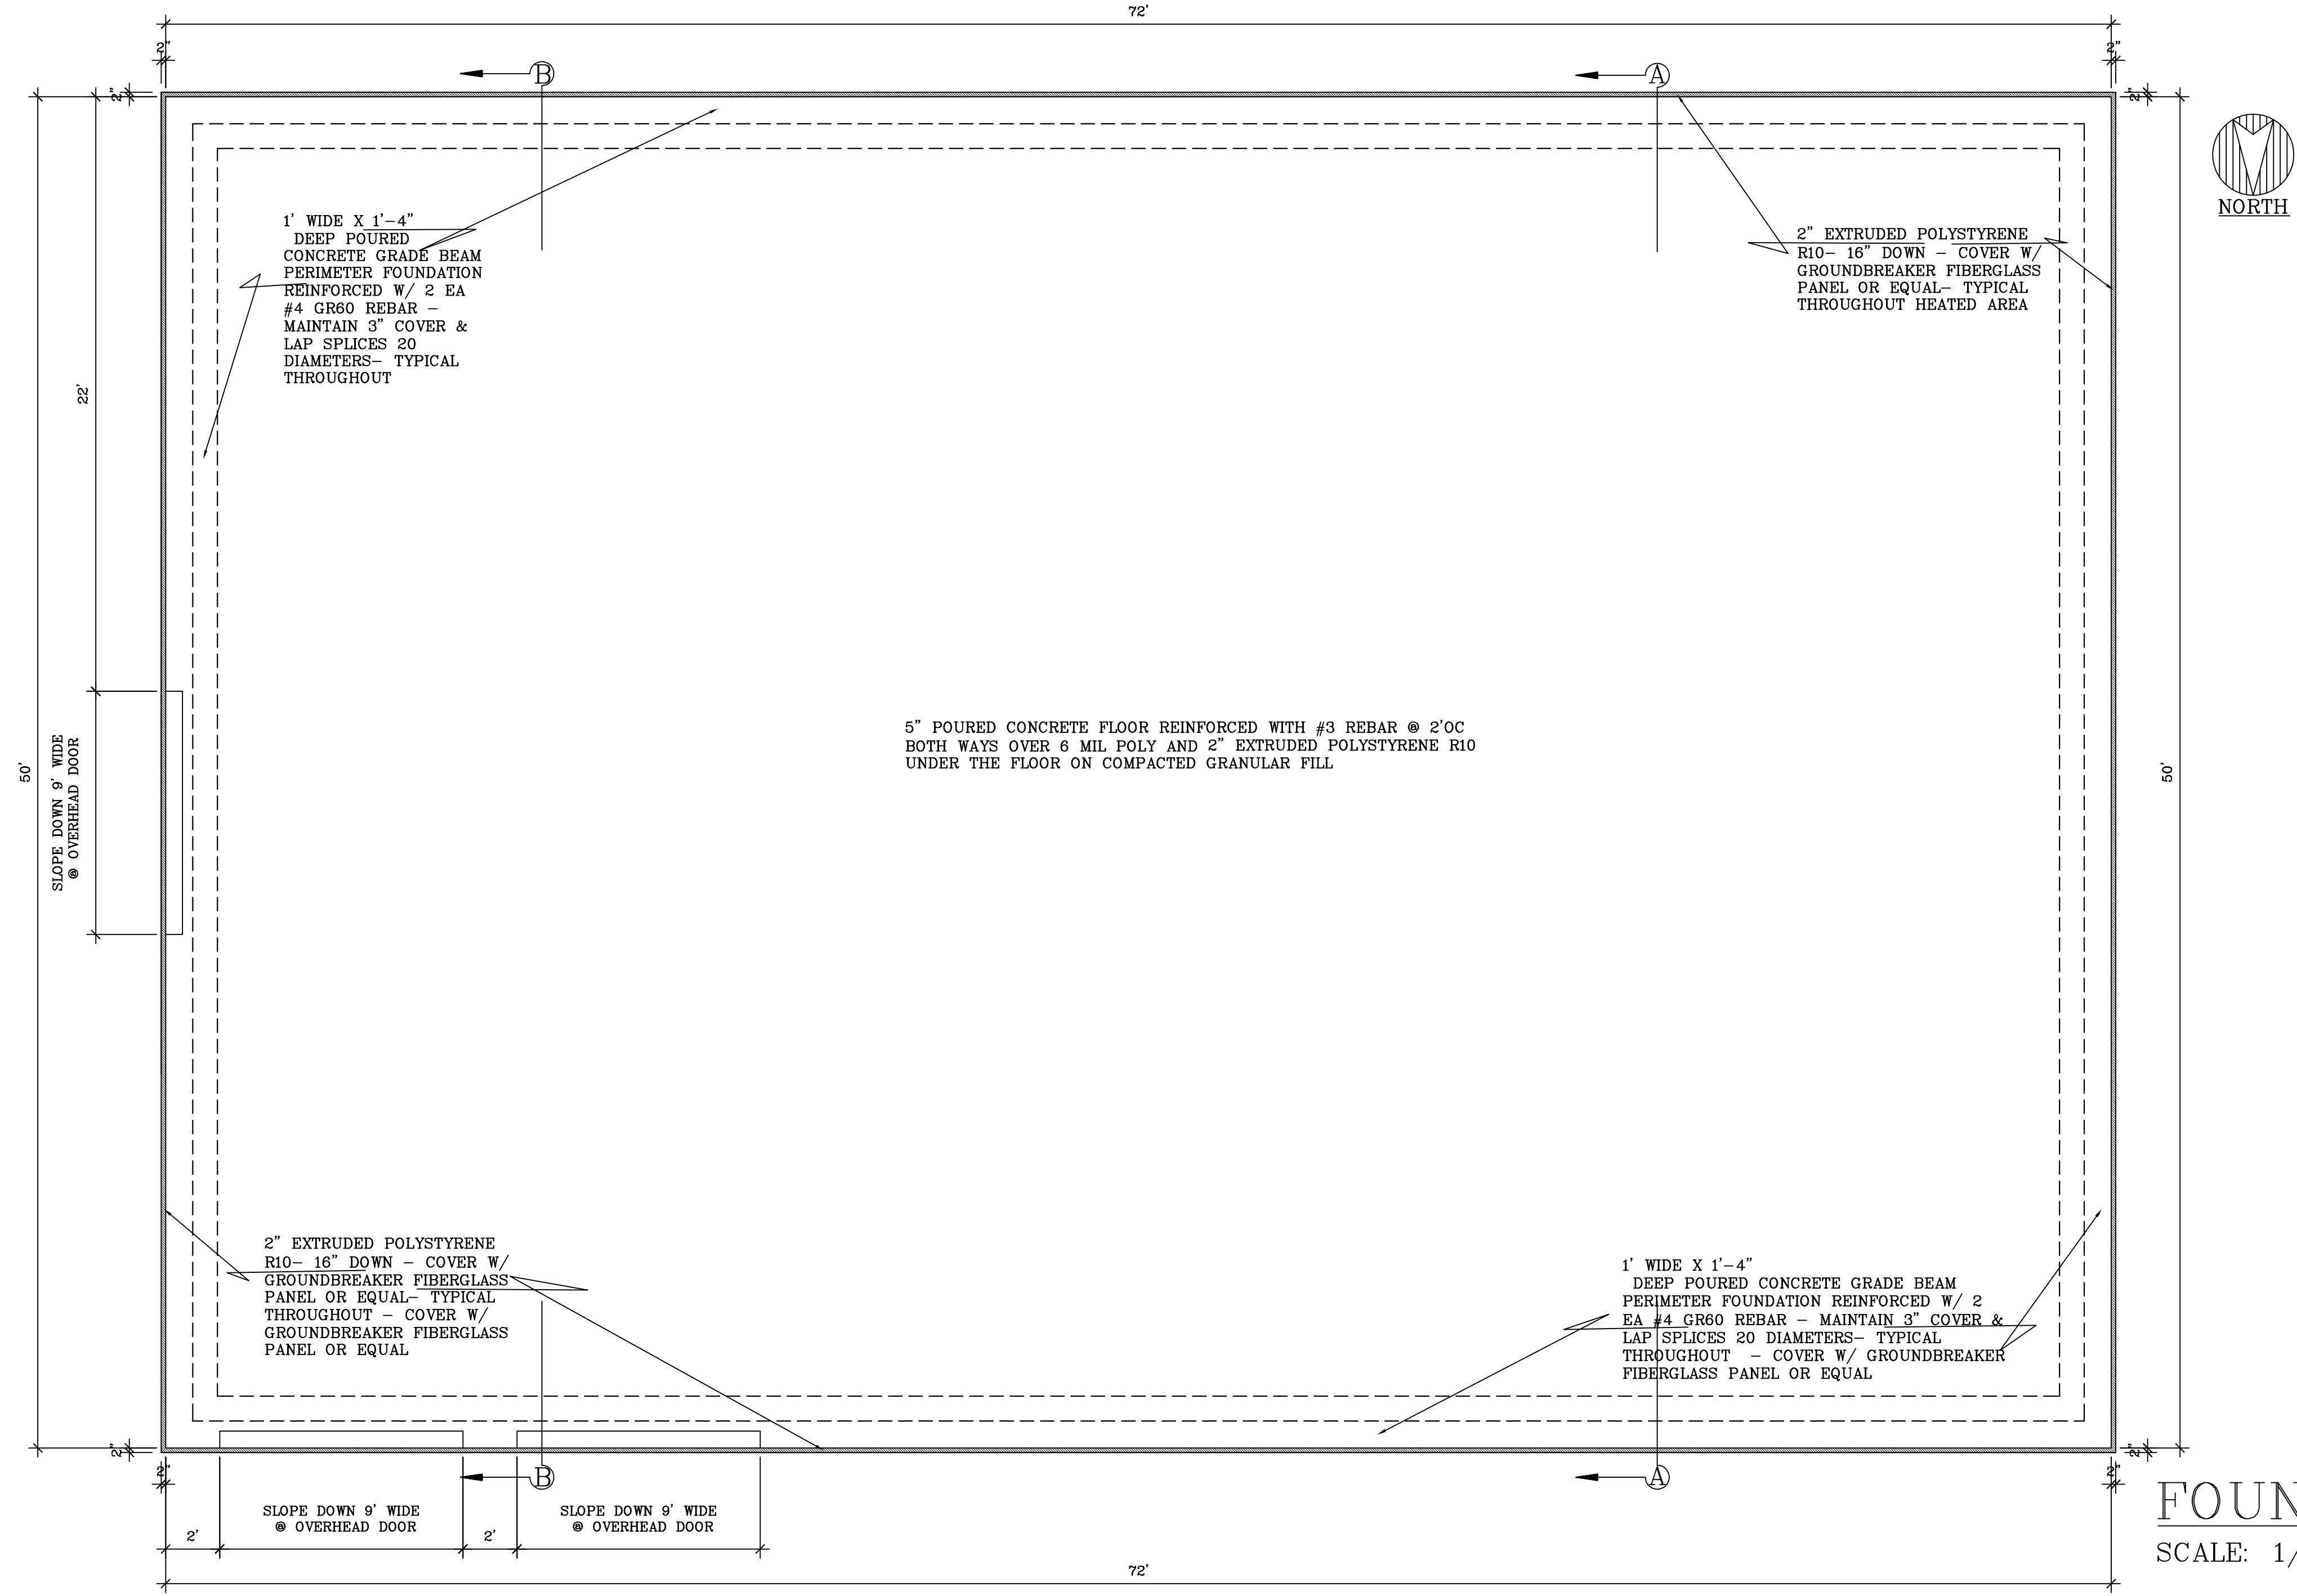

FOUNDATION PLAN

SCALE: 1/4"=1'-0"

PROPOSED NEW HOME FOR

**BESTIMATE LLC**

<http://bestimatellc.com>
714 E Ninth St
Marshfield, WI 54449

DATE: 18Jun18

NAME: BL

DWG NO:

CADFILE:

REVISIONS:

PAGE NO:
2 OF 2