

SITE PLAN
SCALE: 1" = 30'

CEMETARY

EXISTING BUILDING

PROPOSED ADDITION
ENTRY DECK

PARKING

OXBOW ROAD

102.12'

33'

33'

DOOR AND WINDOW SCHEDULE							
MARK	DESCRIP TION	SIZE	DOOR	FRAME	GLASS	FIRE RATING	REMARKS
A	DOUBLE EXIT DOOR	2 EA 3'-0" X 7'-0	BRONZE ANODIZED ALUMINUM	BRONZE ANODIZED ALUMINUM	INSULATED	NONE	W/ STD EXIT HARDWARE & CLOSERS
B	SC OAK DOOR & FRAME	3'-0" X 6'-8"	1-3/4" FINISHED SOLID CORE OAK DOOR SLAB	FINISHED OAK FRAME	NONE	NONE	PRIVACY LOCKS & CLOSERS FOR RESTROOMS- KEYED LOCKSET FOR MECHANICAL
C	EXIT DOOR	3'-0" X 7'-0	1-3/4" STEEL INSULATED EXIT SLAB	STEEL FRAME	NONE	NONE	W/ STD EXIT HARDWARE & CLOSER
D	BASEMENT STEEL DOOR	4'-0" X 5'-7	BILCO "C" STEEL BASEMENT ACCESS DOORS	STEEL FRAME	NONE	NONE	
MARK	DESCRIP TION	SIZE	TYPE		GLASS	REMARKS	
1	WOOD CASEMENT WINDOW	3'-0" X 4'-5"	WEATHERSHIELD CXW145 VINYL CLAD WOOD CASEMENT WINDOWS OR EQUAL		LOW-E		
2	INTERIOR BORROWED LITE	5'-0" X 3'-0"	WOOD JAMBS, CASING, AND STOP		1/4" TEMPERED PLATE		
3	INTERIOR BORROWED LITE	±6'-0" X 3'-0" RADIUS ARCHED TRANSOM	WOOD JAMBS, CASING, AND STOP		1/4" TEMPERED PLATE	MATCH EXISTING WIDTH	

ROOM FINISH SCHEDULE						
DESCRIPTION	FLOOR	BASE	WALL	CEILING	CEILING HEIGHT	REMARKS
GATHERING SPACE	28 OZ COMMERCIAL CARPET	VINYL BASE	3/4" DRWALL TAPED, TEXTURED, & 2 COAT LATEX PAINT	3/4" DRWALL TAPED, TEXTURED, & 2 COAT LATEX PAINT		
MEN	PORCELAIN TILE	PORCELAIN TILE BASE	3/4" DRWALL TAPED, TEXTURED, & 2 COAT LATEX PAINT	3/4" DRWALL TAPED, TEXTURED, & 2 COAT LATEX PAINT	9'-4"	LATEX SATIN ENAMEL WALL & CEILING PAINT
WOMEN	PORCELAIN TILE	PORCELAIN TILE BASE	3/4" DRWALL TAPED, TEXTURED, & 2 COAT LATEX PAINT	3/4" DRWALL TAPED, TEXTURED, & 2 COAT LATEX PAINT	9'-4"	LATEX SATIN ENAMEL WALL & CEILING PAINT
MECHANICAL ROOM	V.C.T.	4" VINYL COVE	3/4" DRWALL TAPED, TEXTURED, & 2 COAT LATEX PAINT	3/4" DRWALL TAPED, TEXTURED, & 2 COAT LATEX PAINT	9'-4"	

L-1 3 PLY 2x10 #2 SPF LINTEL W/ 2-1/2 OSB SPACERS OR BOX HEADER IN EXISTING


MAXIMUM OCCUPANCY IS 99 PEOPLE (PER PASTOR- 50 IS A LARGE GROUP)

EAST ELEVATION
SCALE: 1/8" = 1'-0"

WEST ELEVATION
SCALE: 1/8" = 1'-0"


SOUTH ELEVATION
SCALE: 1/8" = 1'-0"


FLOOR PLAN
SCALE: 1/4" = 1'-0"

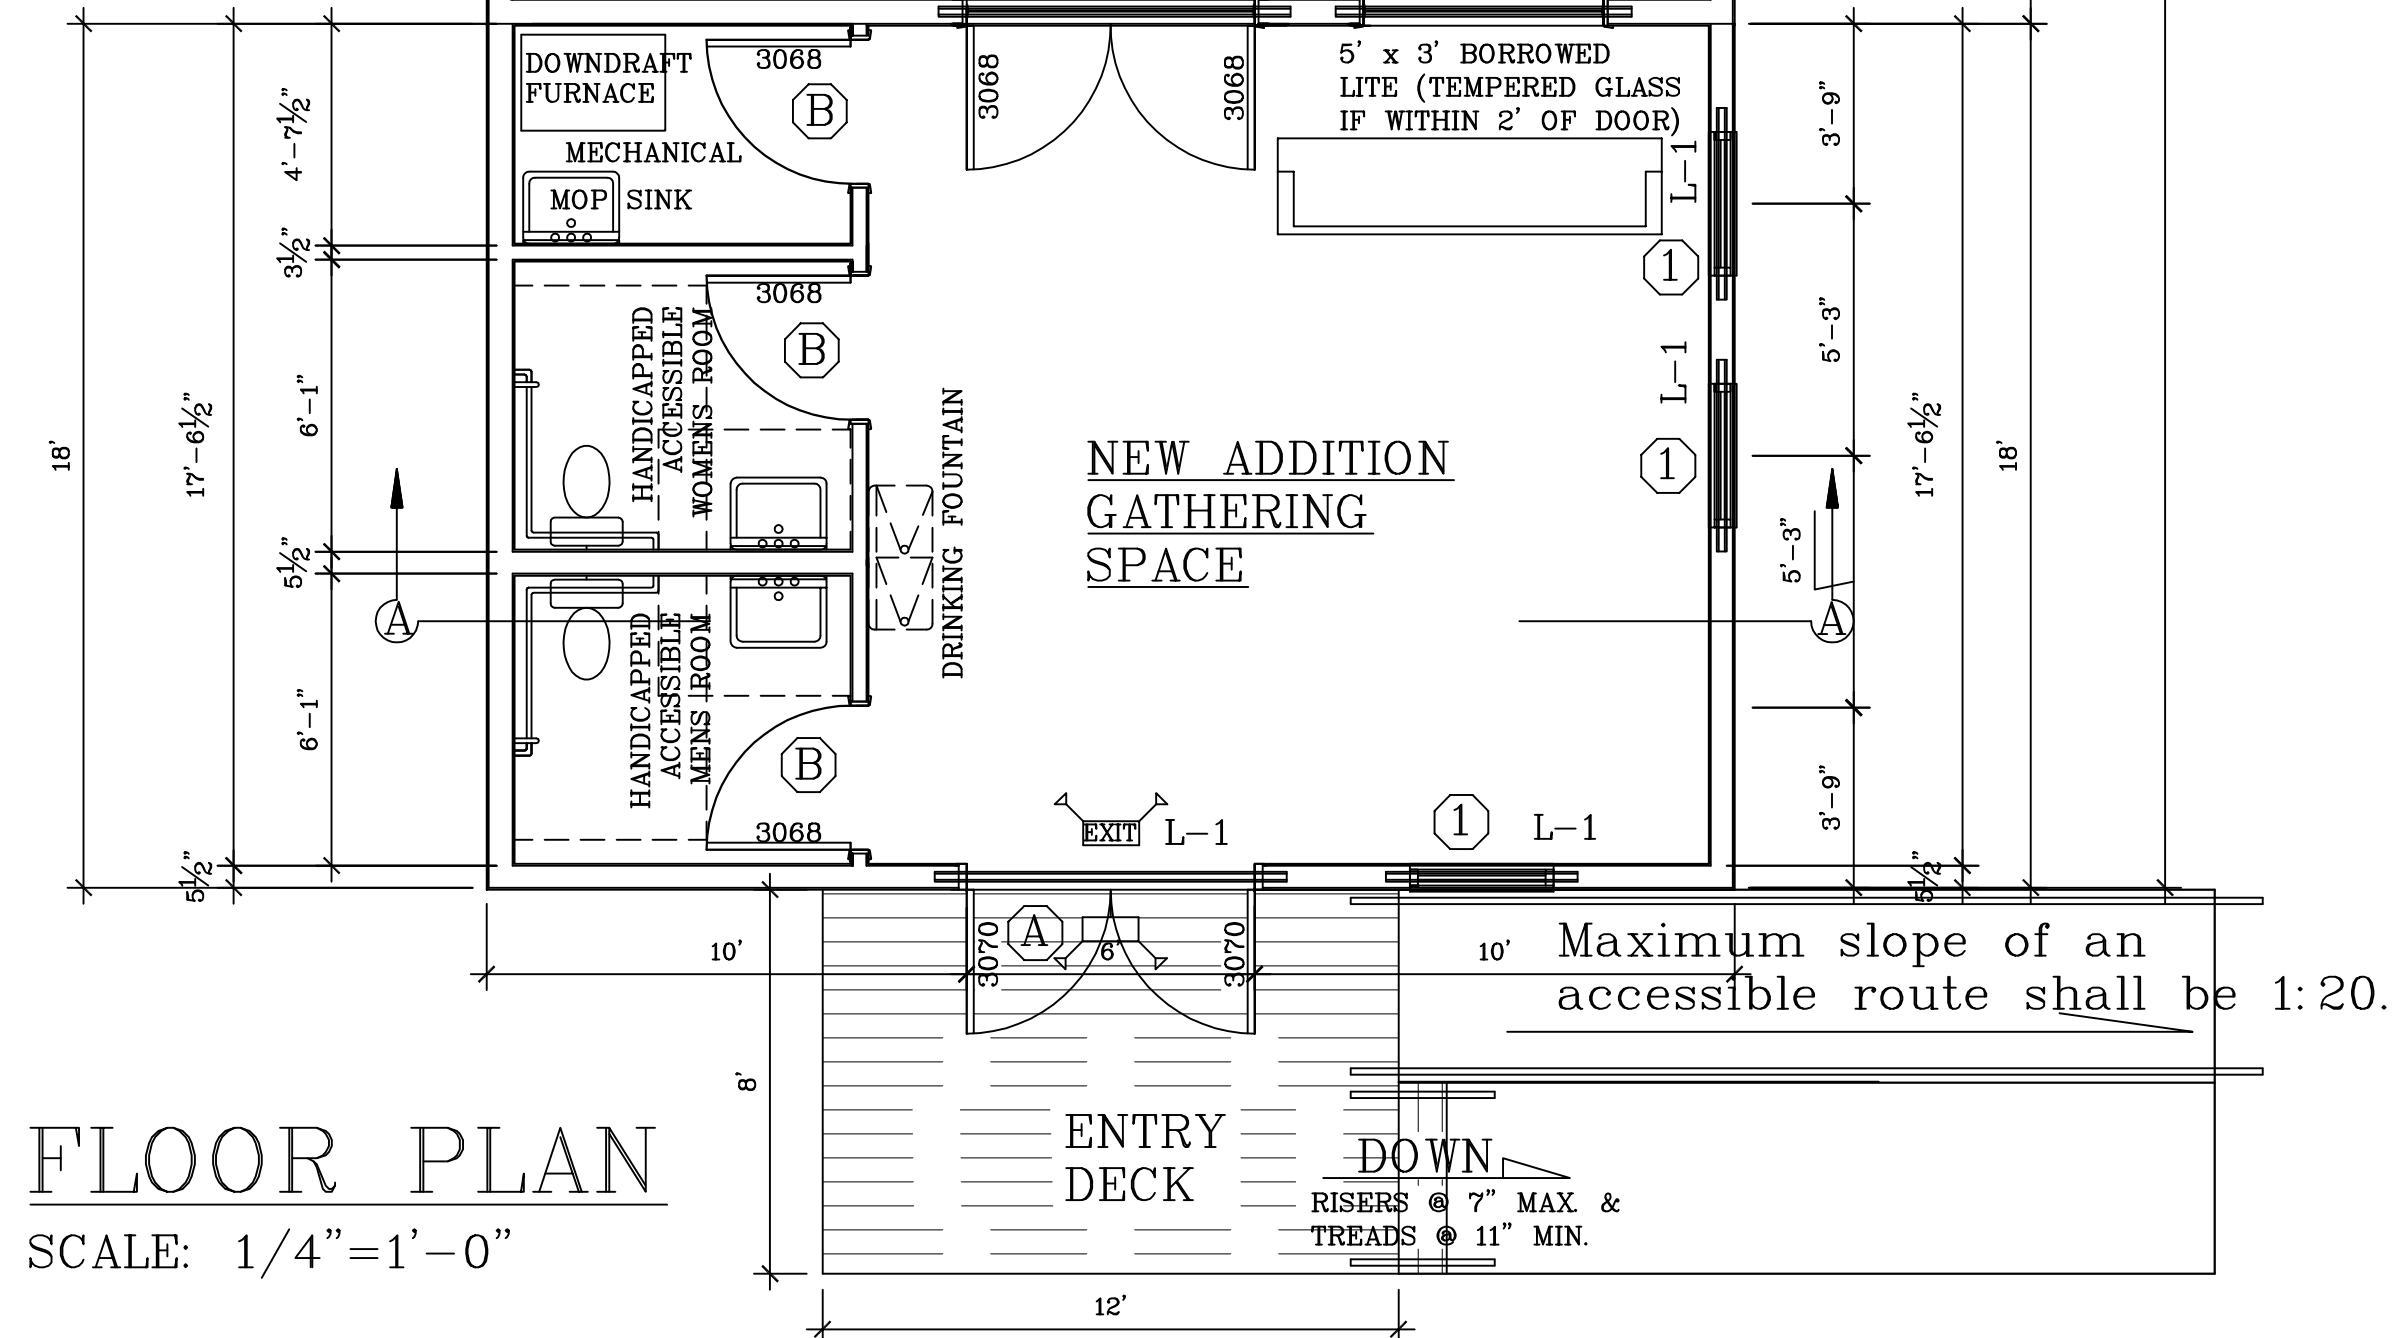

BUILDING LOADS	
TRUSS LIVE LOAD	40# /SF
TRUSS DRIFT LOAD	56# /SF
TRUSS LIVE & DRIFT LOAD	95# /SF
TRUSS DEAD LOAD	20# /SF
WIND LOAD	20# /SF
SOIL BEARING CAPACITY	3,000PSI
CONCRETE MIN. PSI	3,000
REINFORCING STEEL TO BE 60,000 KSI- MIN. 3 " COVER	


KEY TO DRAWINGS	
PAGE	DESCRIPTION
A1 OF 2	SITE PLAN, FLOOR PLAN, ELEVATIONS, ROOM FINISH SCHEDULE, DOOR & WINDOW SCHEDULE
A2 OF 2	FOUNDATION PLAN, CROSS SECTIONS, DETAILS

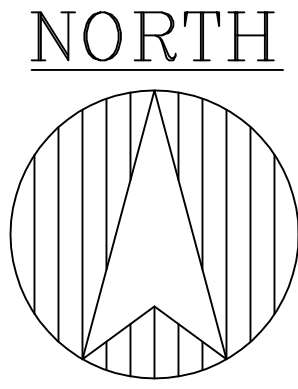

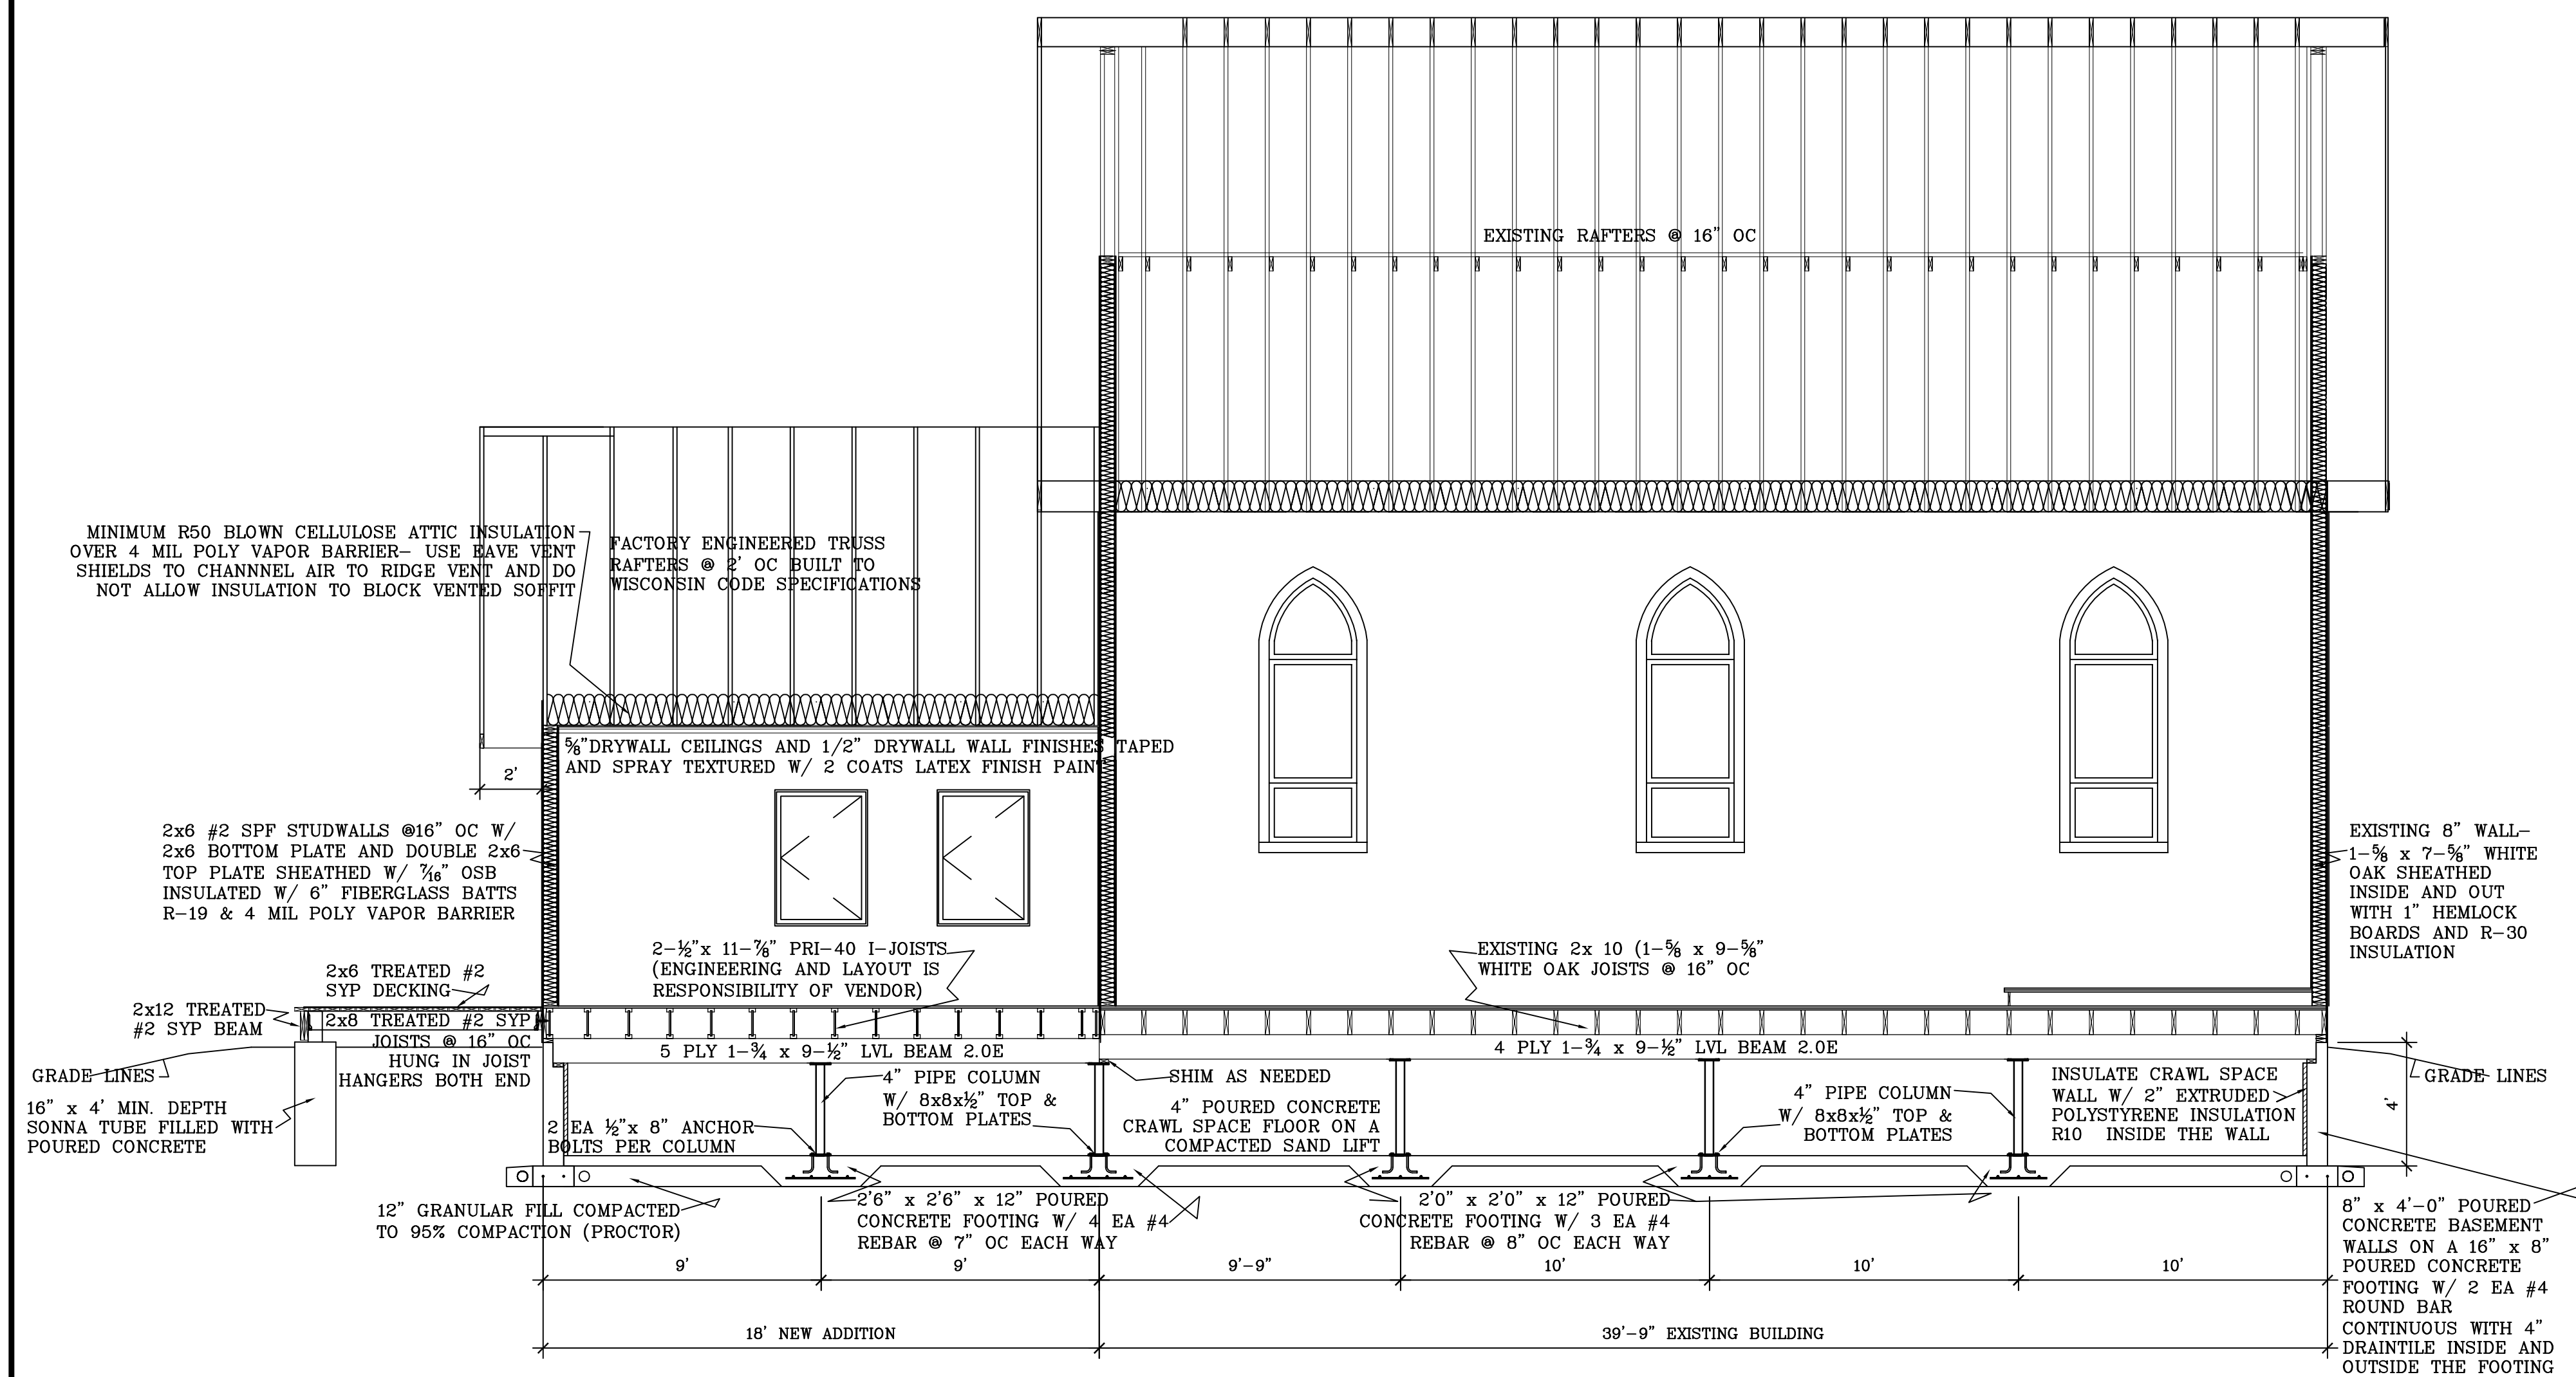


LONGITUDINAL CROSS SECTION B-B

SCALE: $1/8'' = 1'-0''$

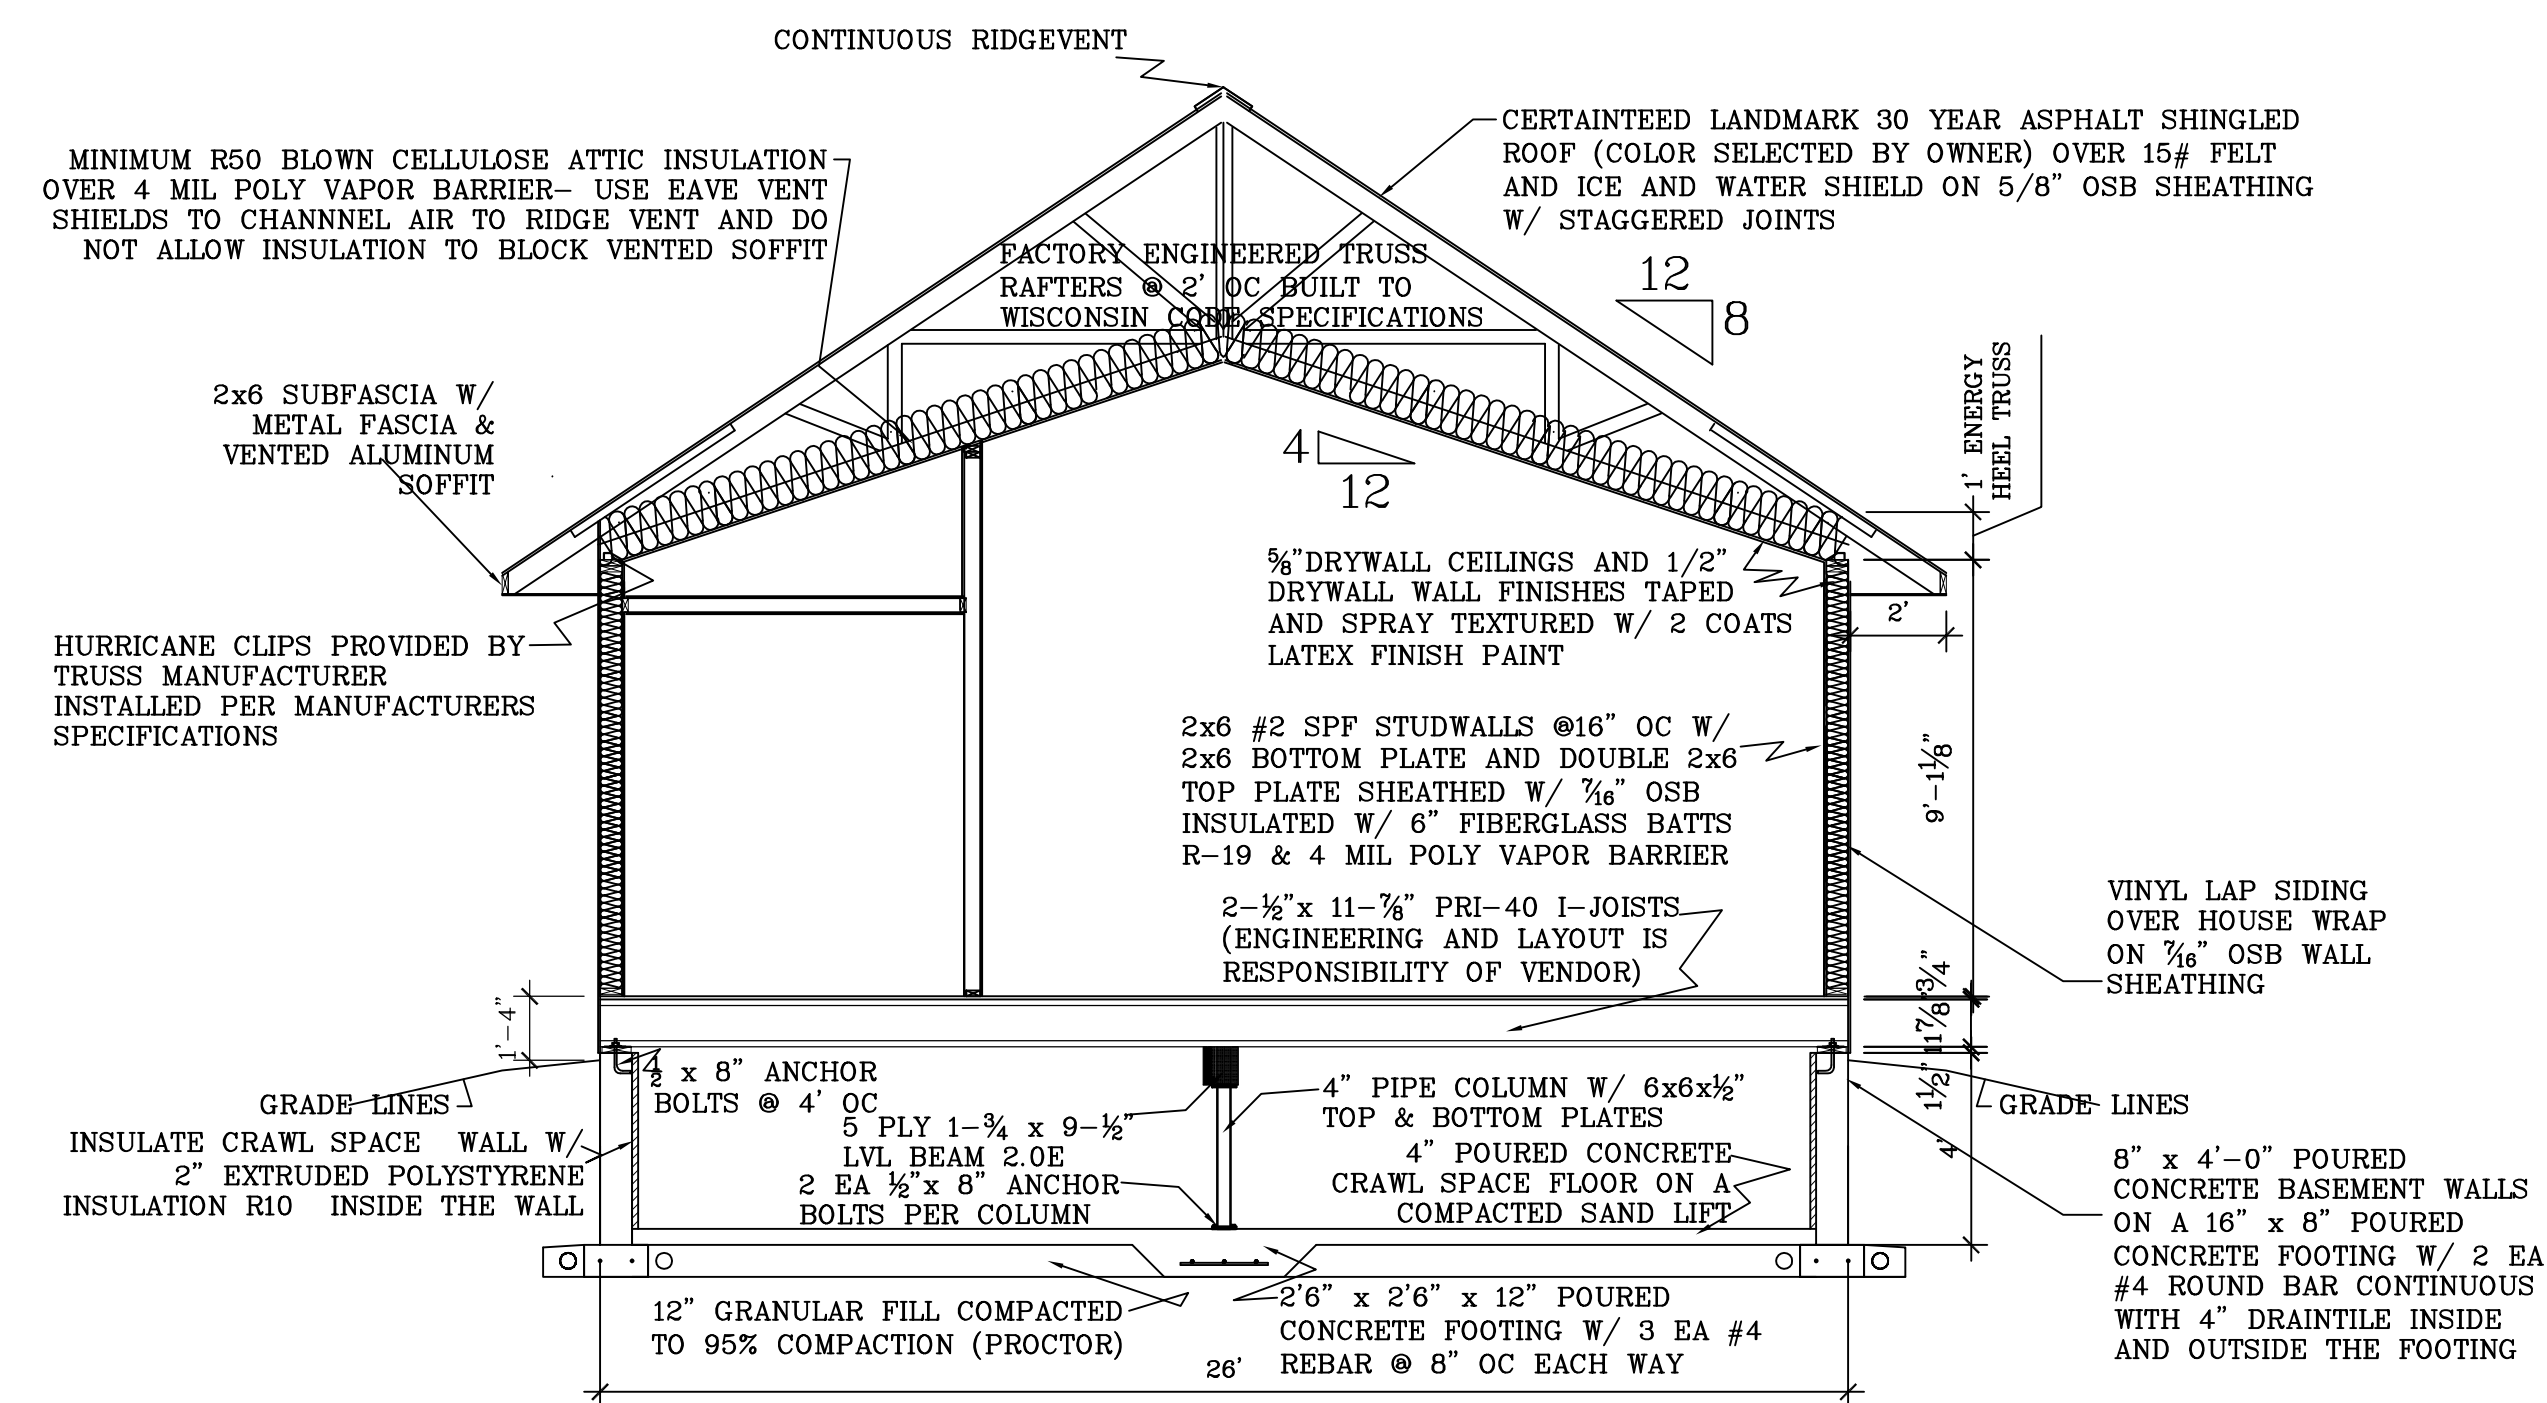


CROSS SECTION A-A

SCALE: $1/4'' = 1'-0''$

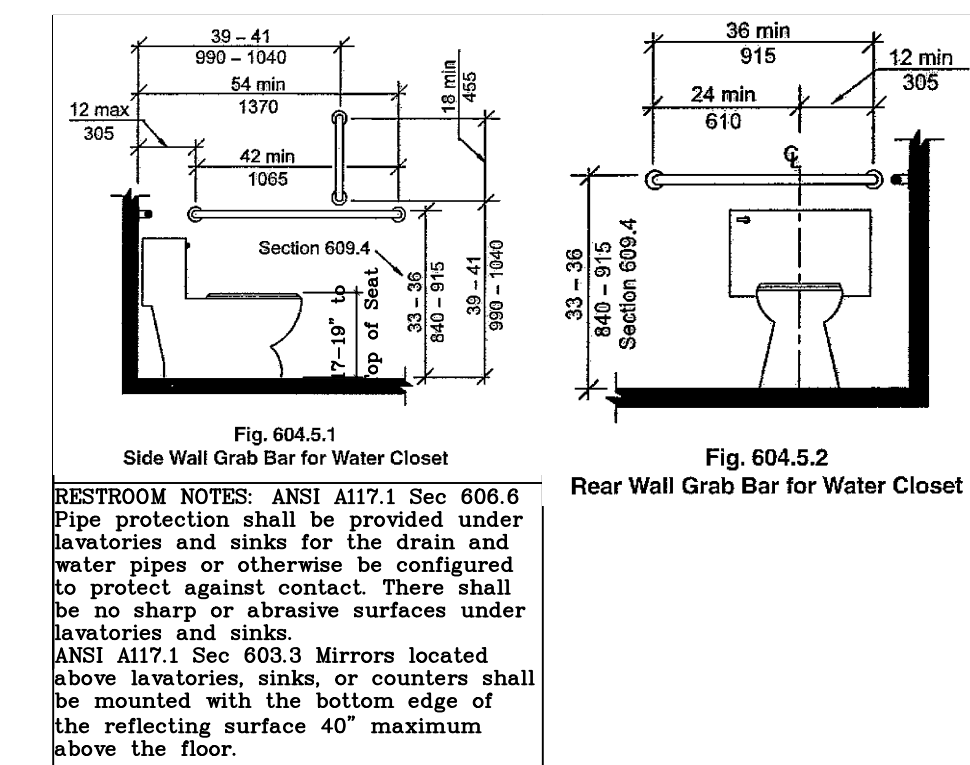


RESTROOM NOTES: ANSI A117.1 Sec 606.6
Pipe protection shall be provided under
lavatories and sinks for the drain and
water pipes or otherwise be configured
to protect against contact. There shall
be no sharp or abrasive surfaces under
lavatories and sinks.
ANSI A117.1 Sec 603.3 Mirrors located
above lavatories, sinks, or counters shall
be mounted with the bottom edge of
the reflecting surface 40" maximum
above the floor.

Fig. 604.5.2

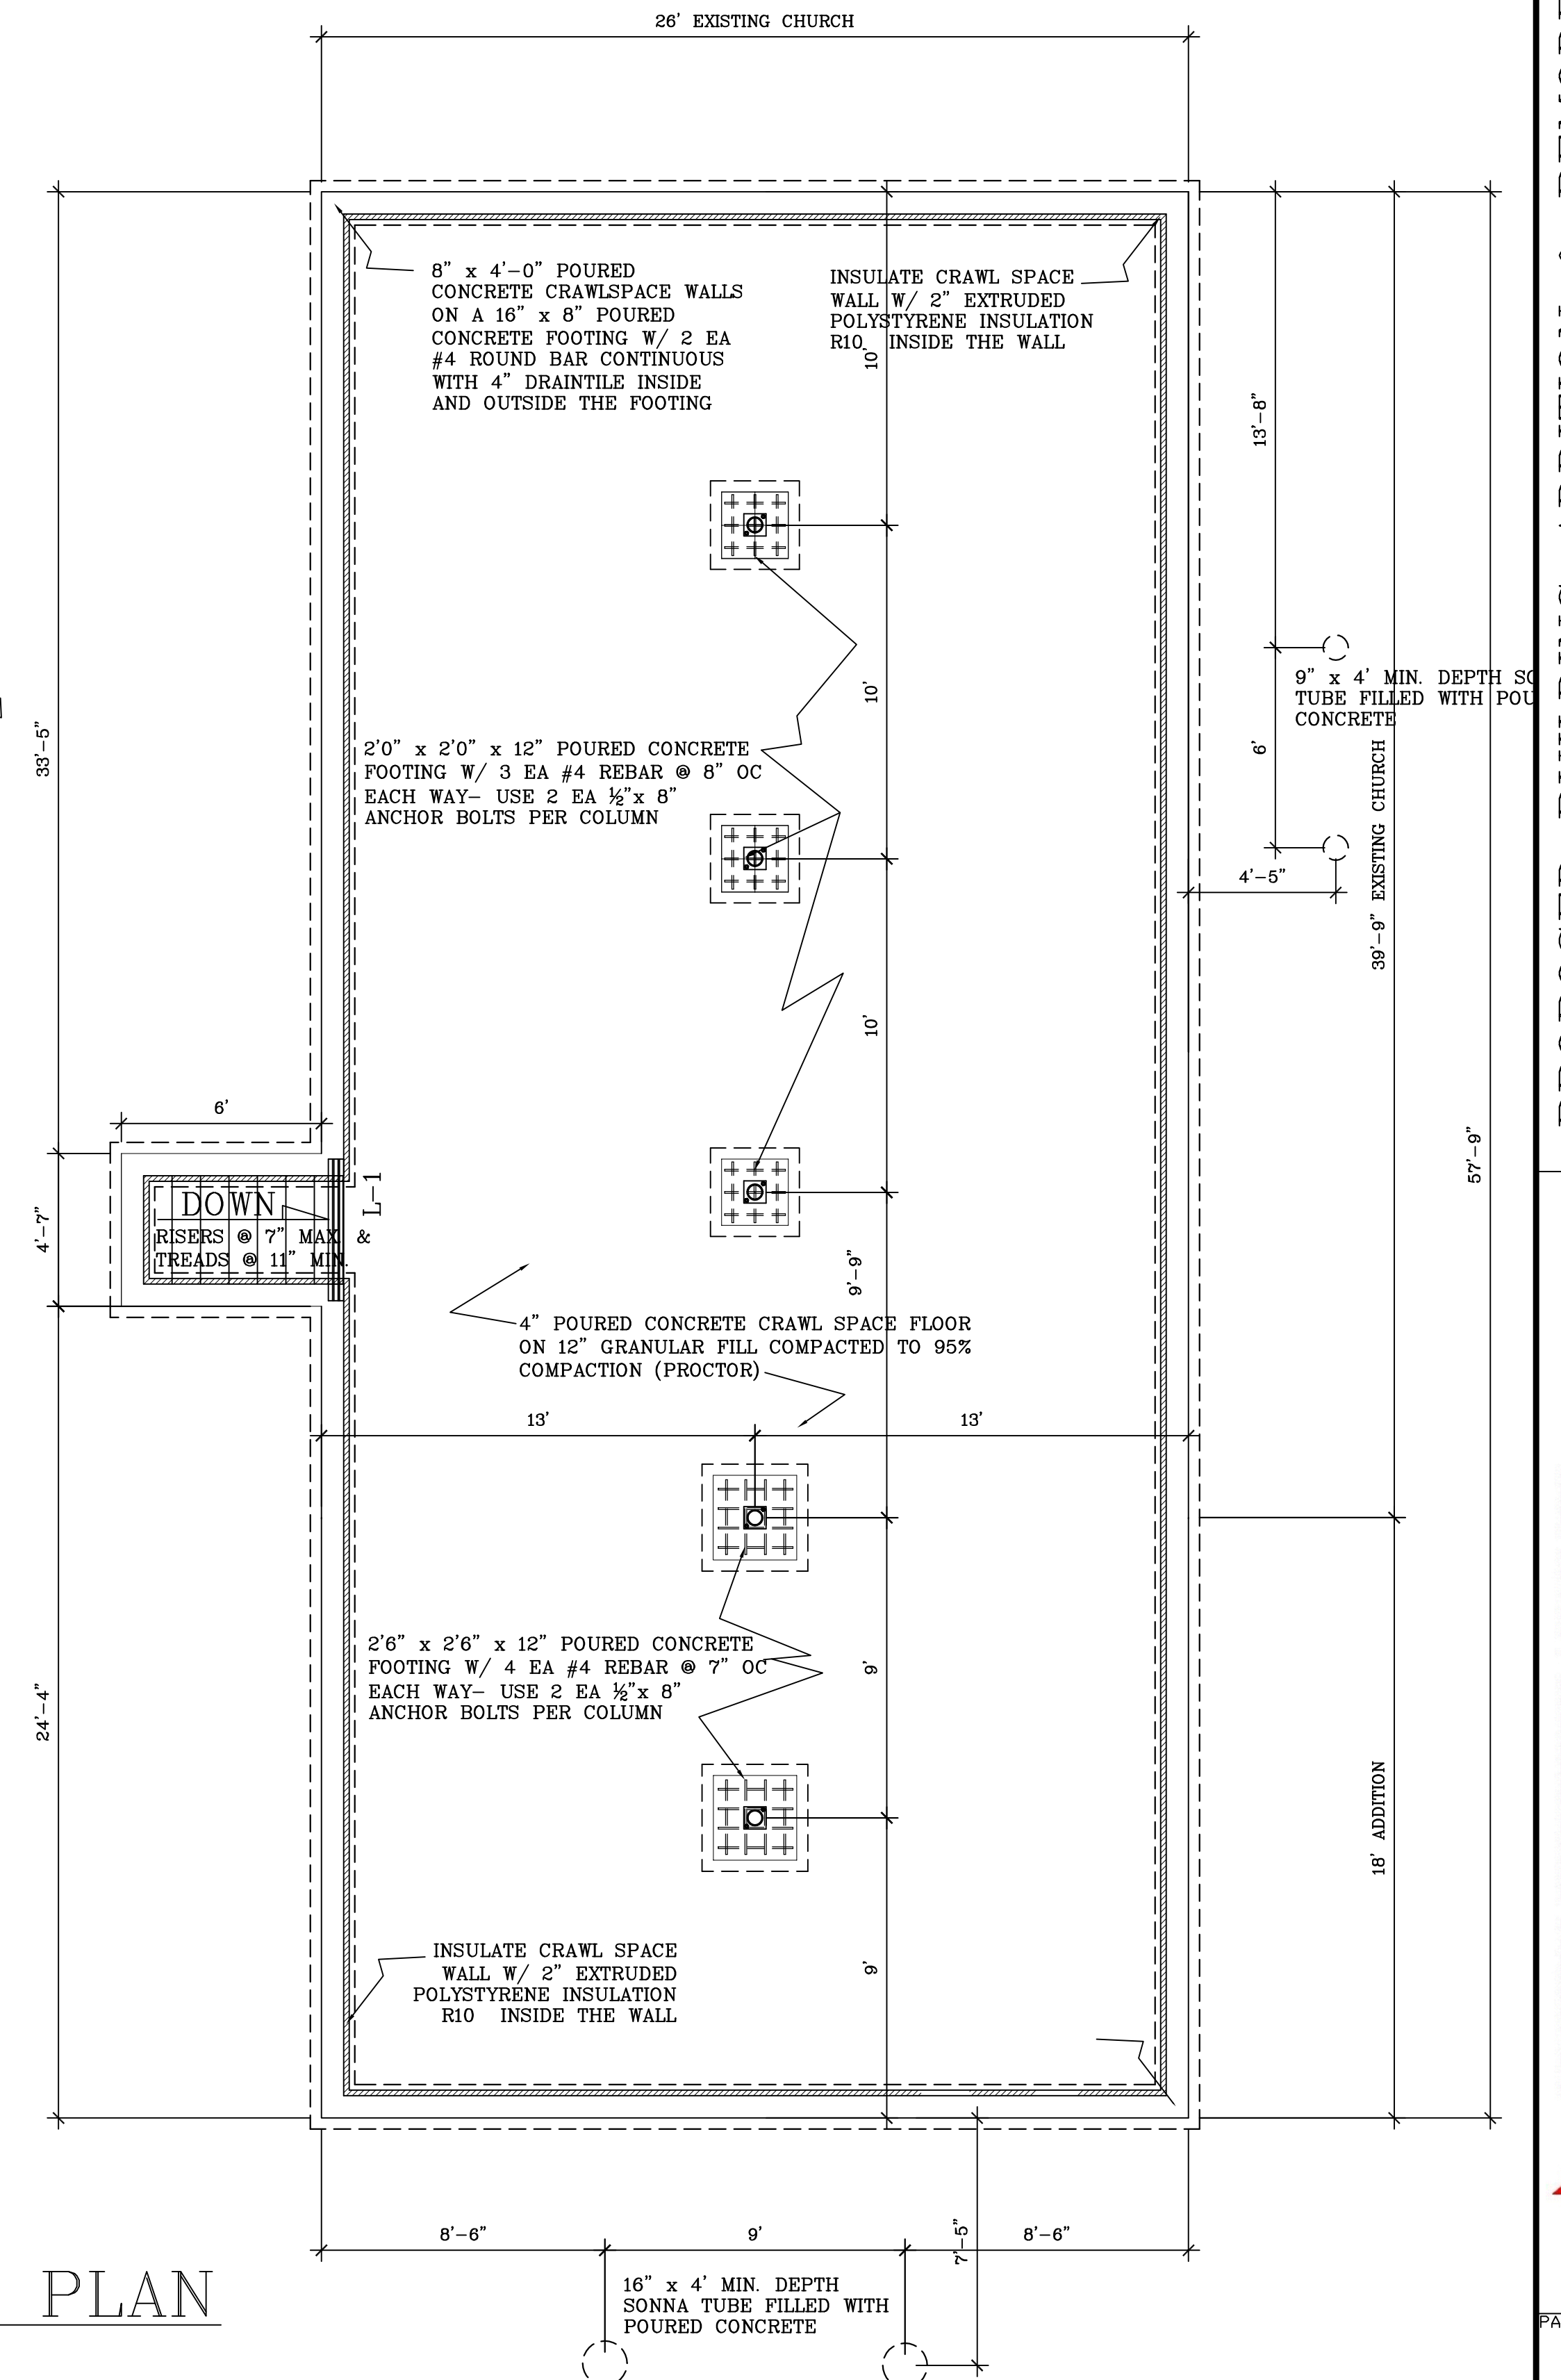

NOTE: ADA- 4.8.1* General. Any part of an accessible route with a slope greater than 1:20 shall be considered a ramp and shall comply with 4.8. 4.8.2* Slope and Rise. The maximum slope of a ramp in new construction shall be 1:12.

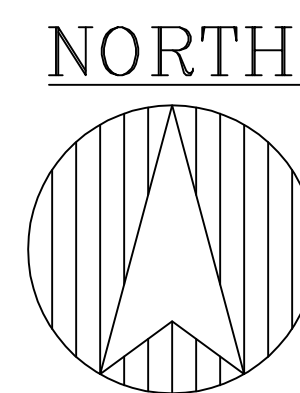

FOUNDATION PLAN

SCALE: $1/4''=1'-0''$