



PROPOSED ADDITION FOR
ABARES OUTER LIMITS


SCALE: NOTED	CADFILE:	NAME: BL
DATE: 3/2/2010	HebetAddnPlot10B028Apr10	DWG. NO. 0000B0B
DONNELL ENGINEERING ASSOCIATES W594 HEINTOWN ROAD CHILI, WI 54420 715-683-2755		
REVISIONS: 3/12/2010 3/22/2010 3/25/2010 4/28/2010	PAGE NO: 1 OF 4	

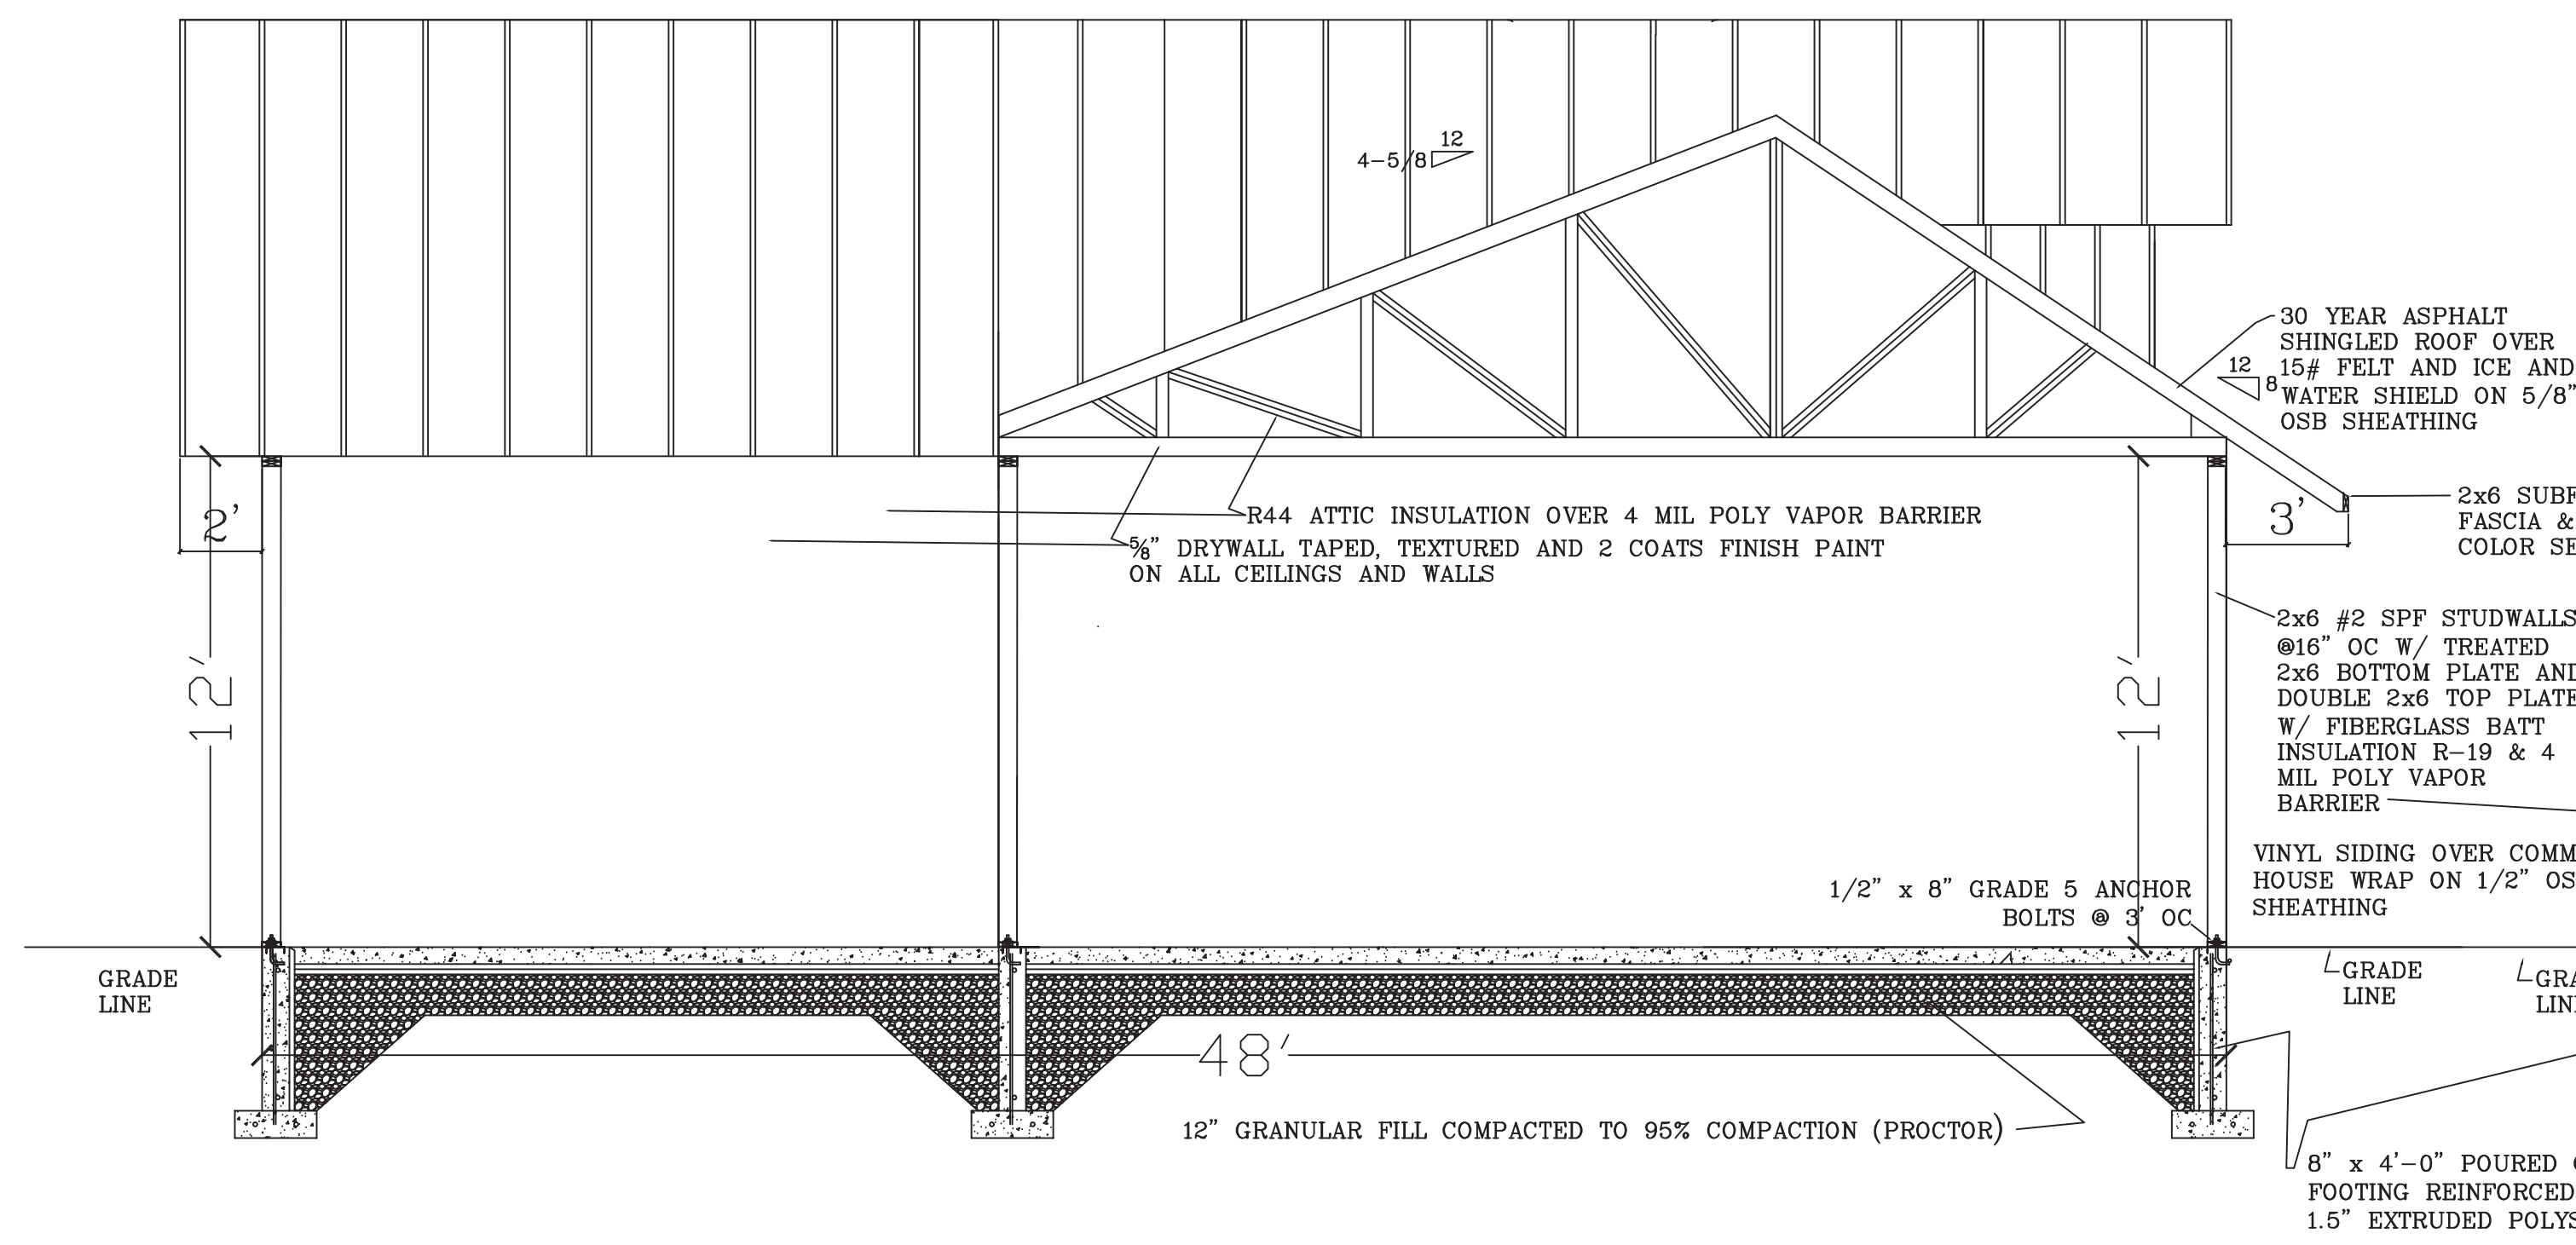


CROSS SECTION F-F
SCALE: 1/4" = 1'-0"

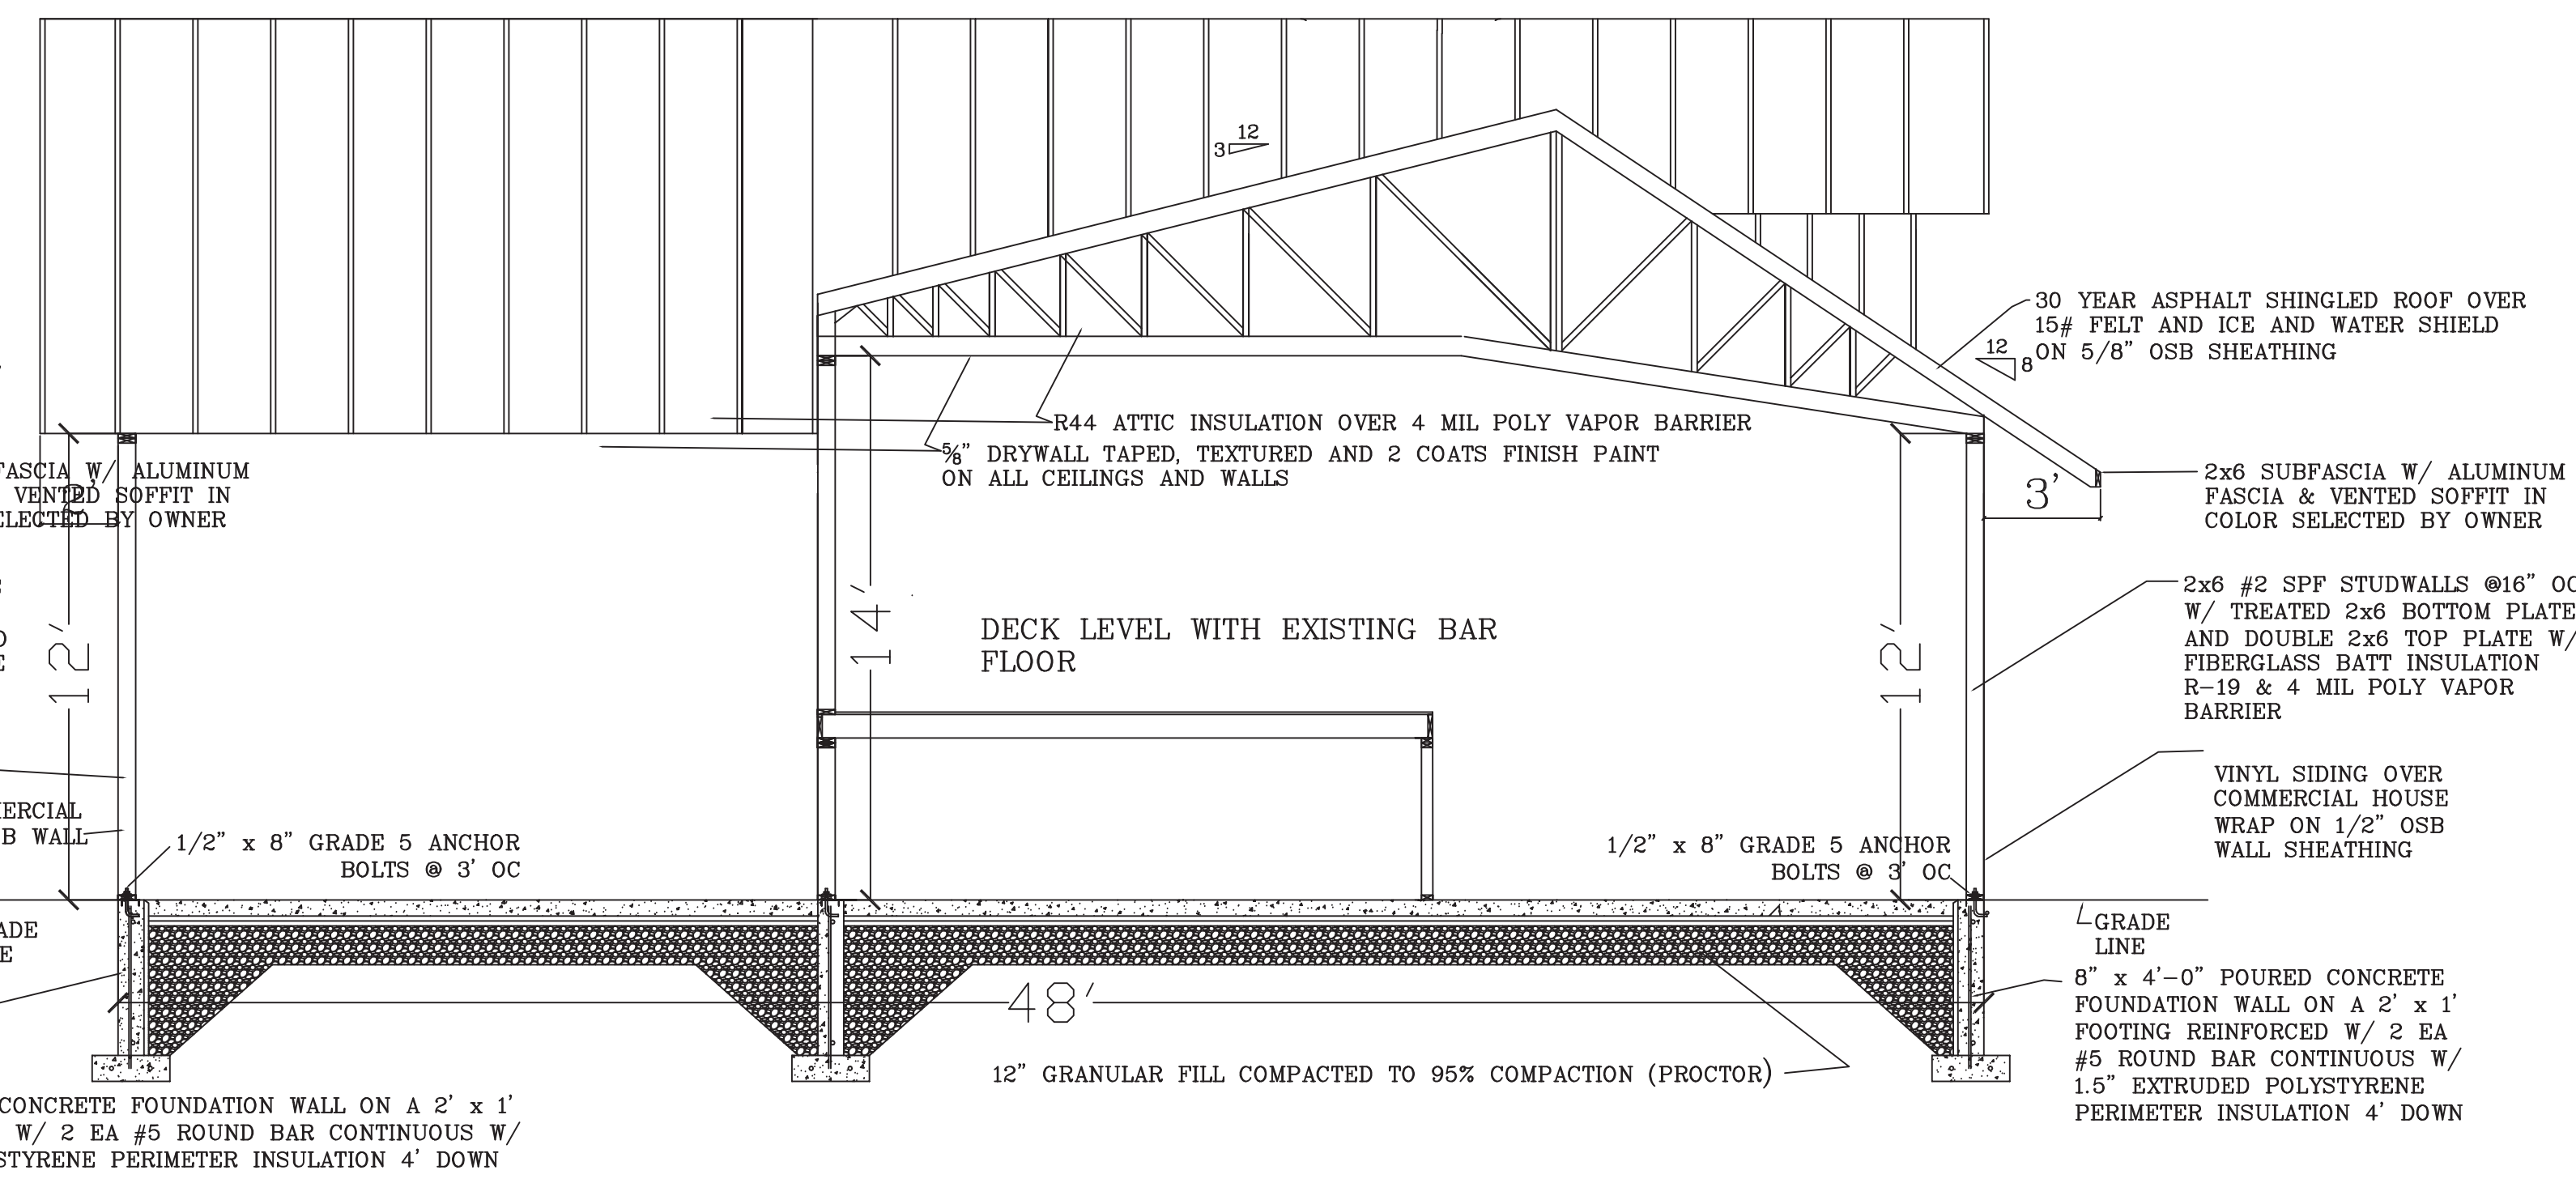


CROSS SECTION A-A
SCALE: 1/4" = 1'-0"

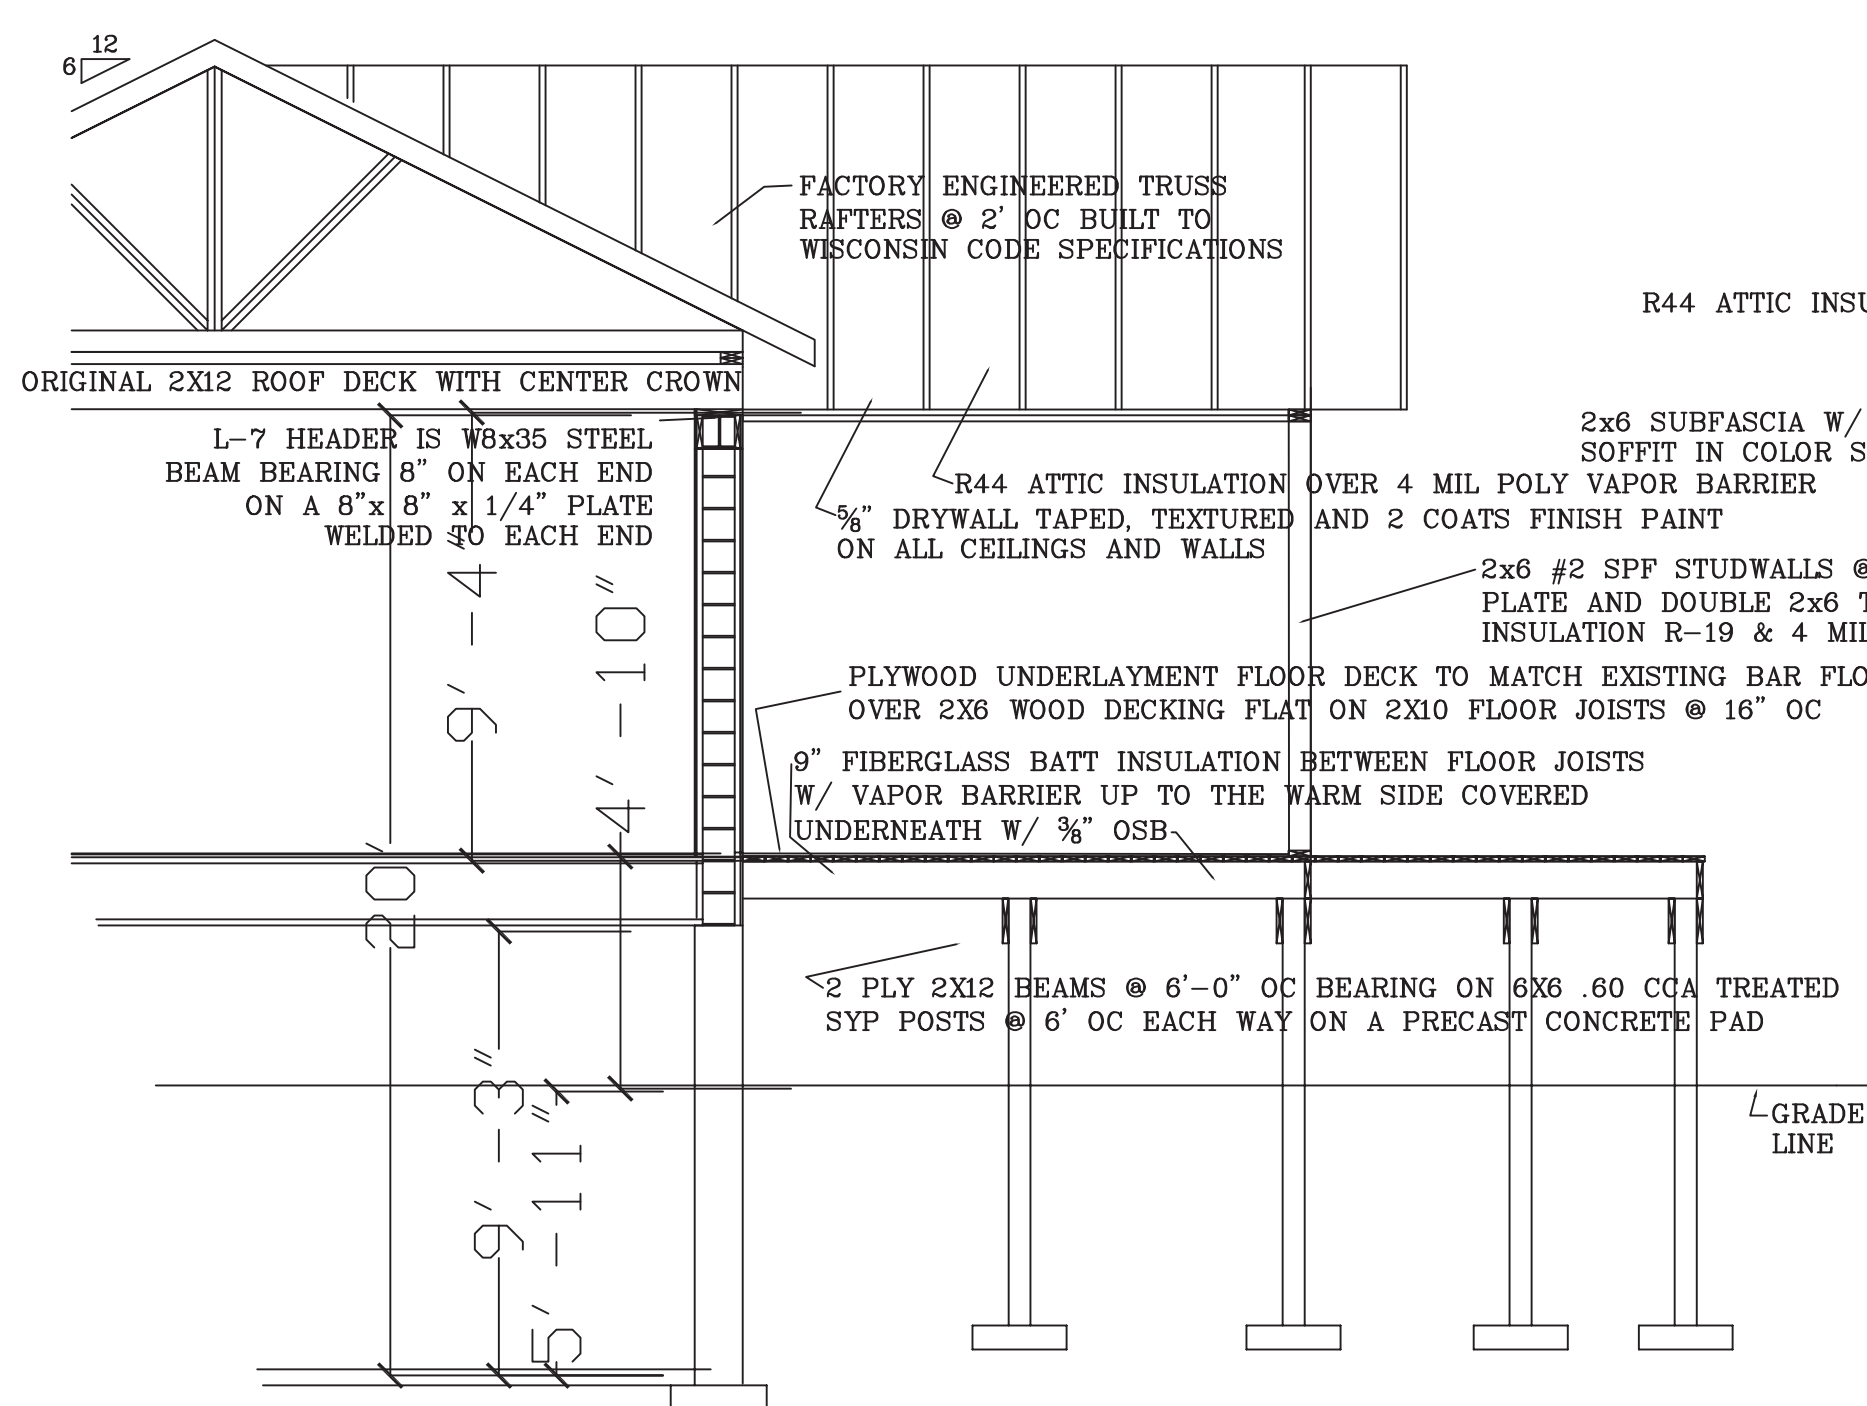


CROSS SECTION D-D
SCALE: 1/4" = 1'-0"

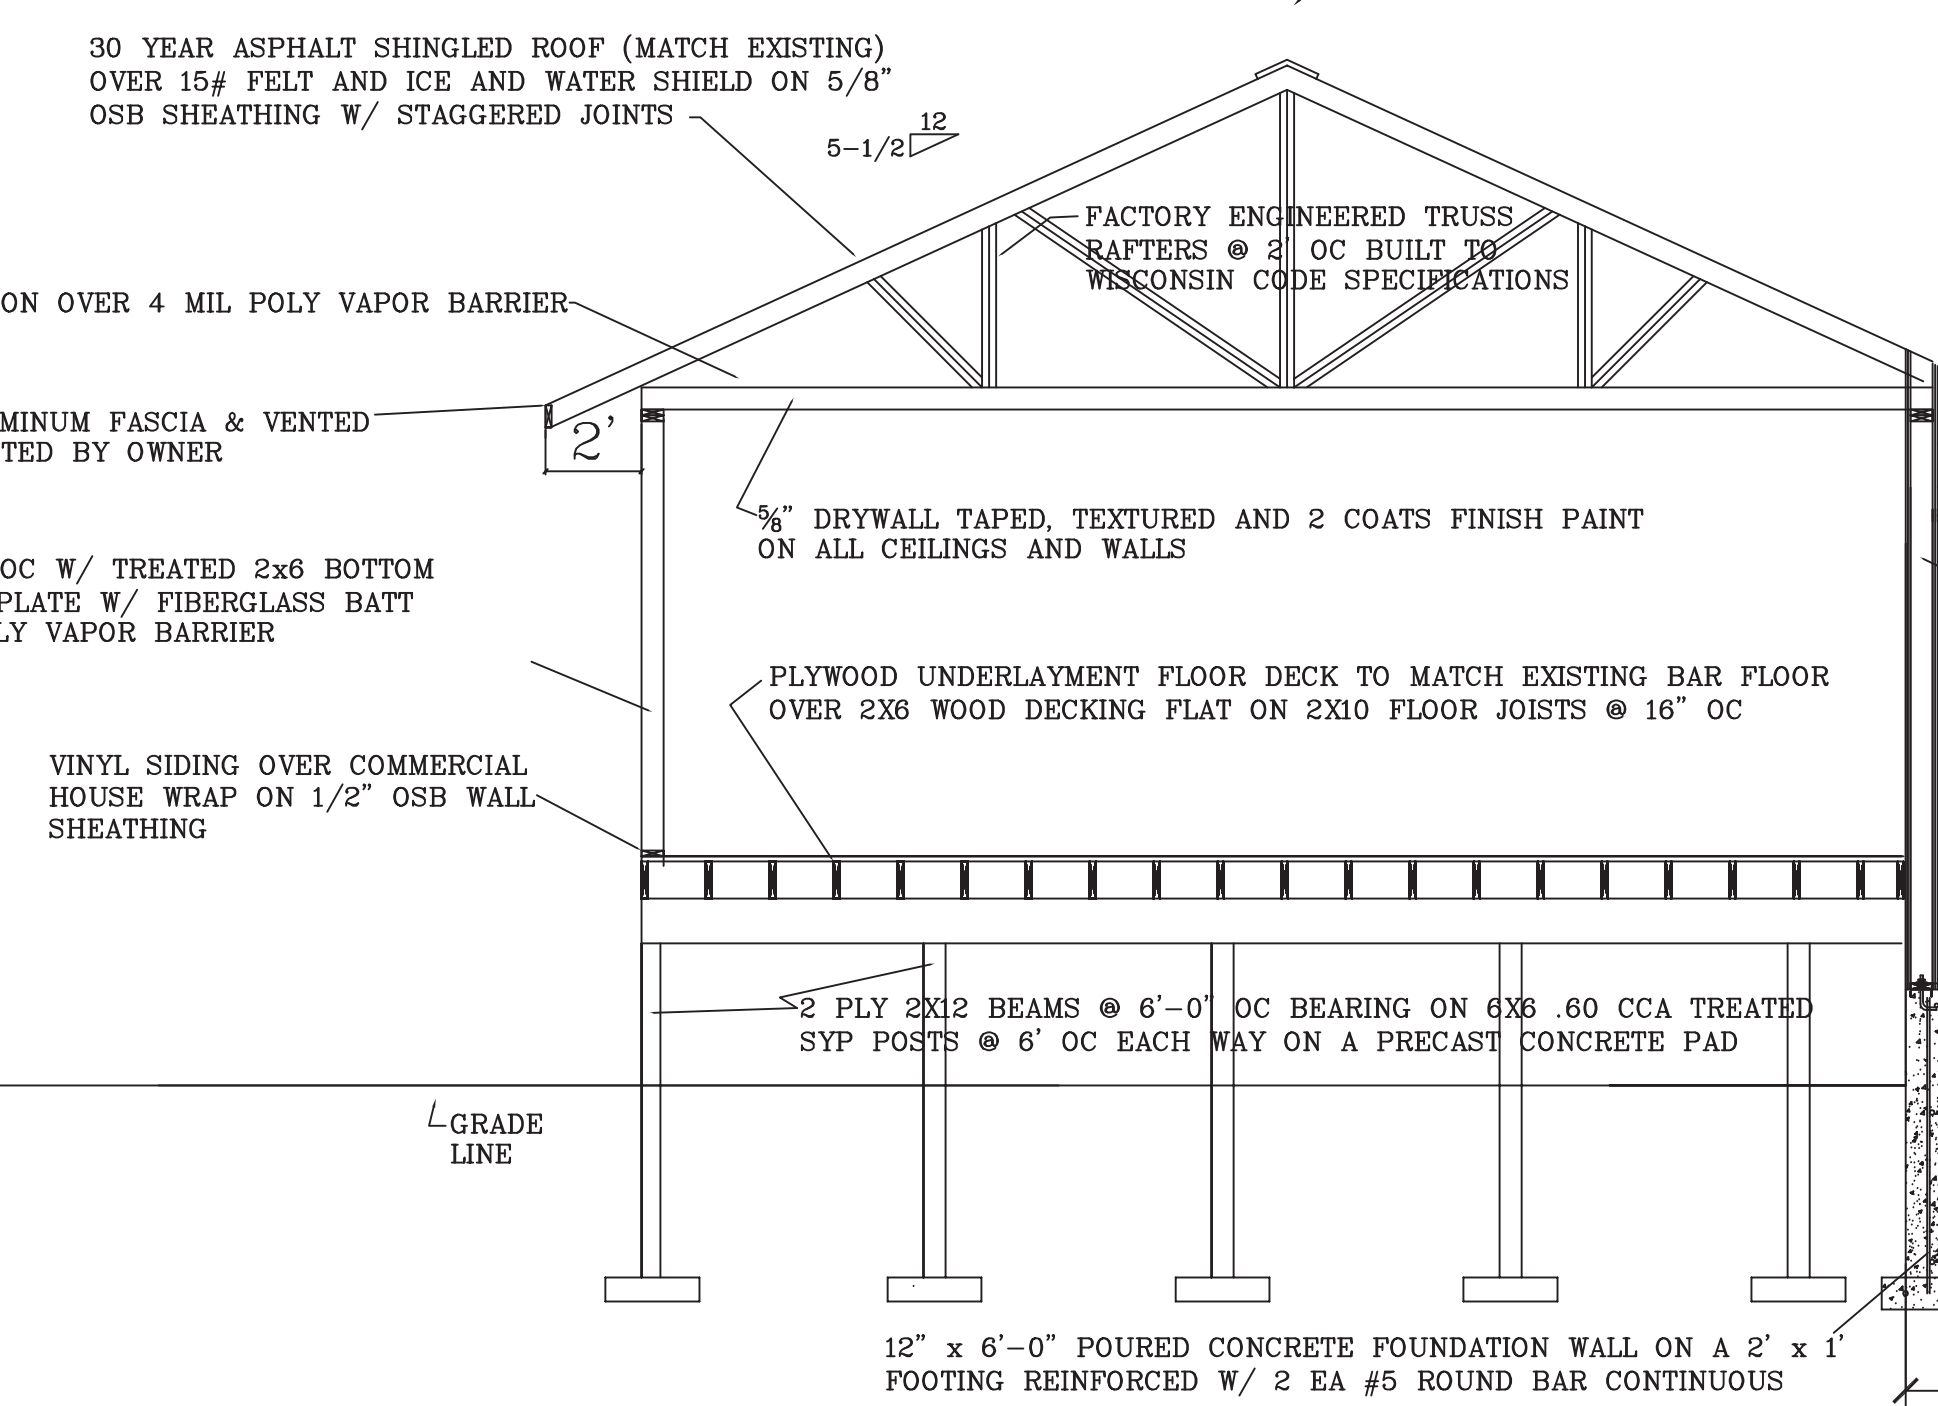

CROSS SECTION C-C
SCALE: 1/4" = 1'-0"

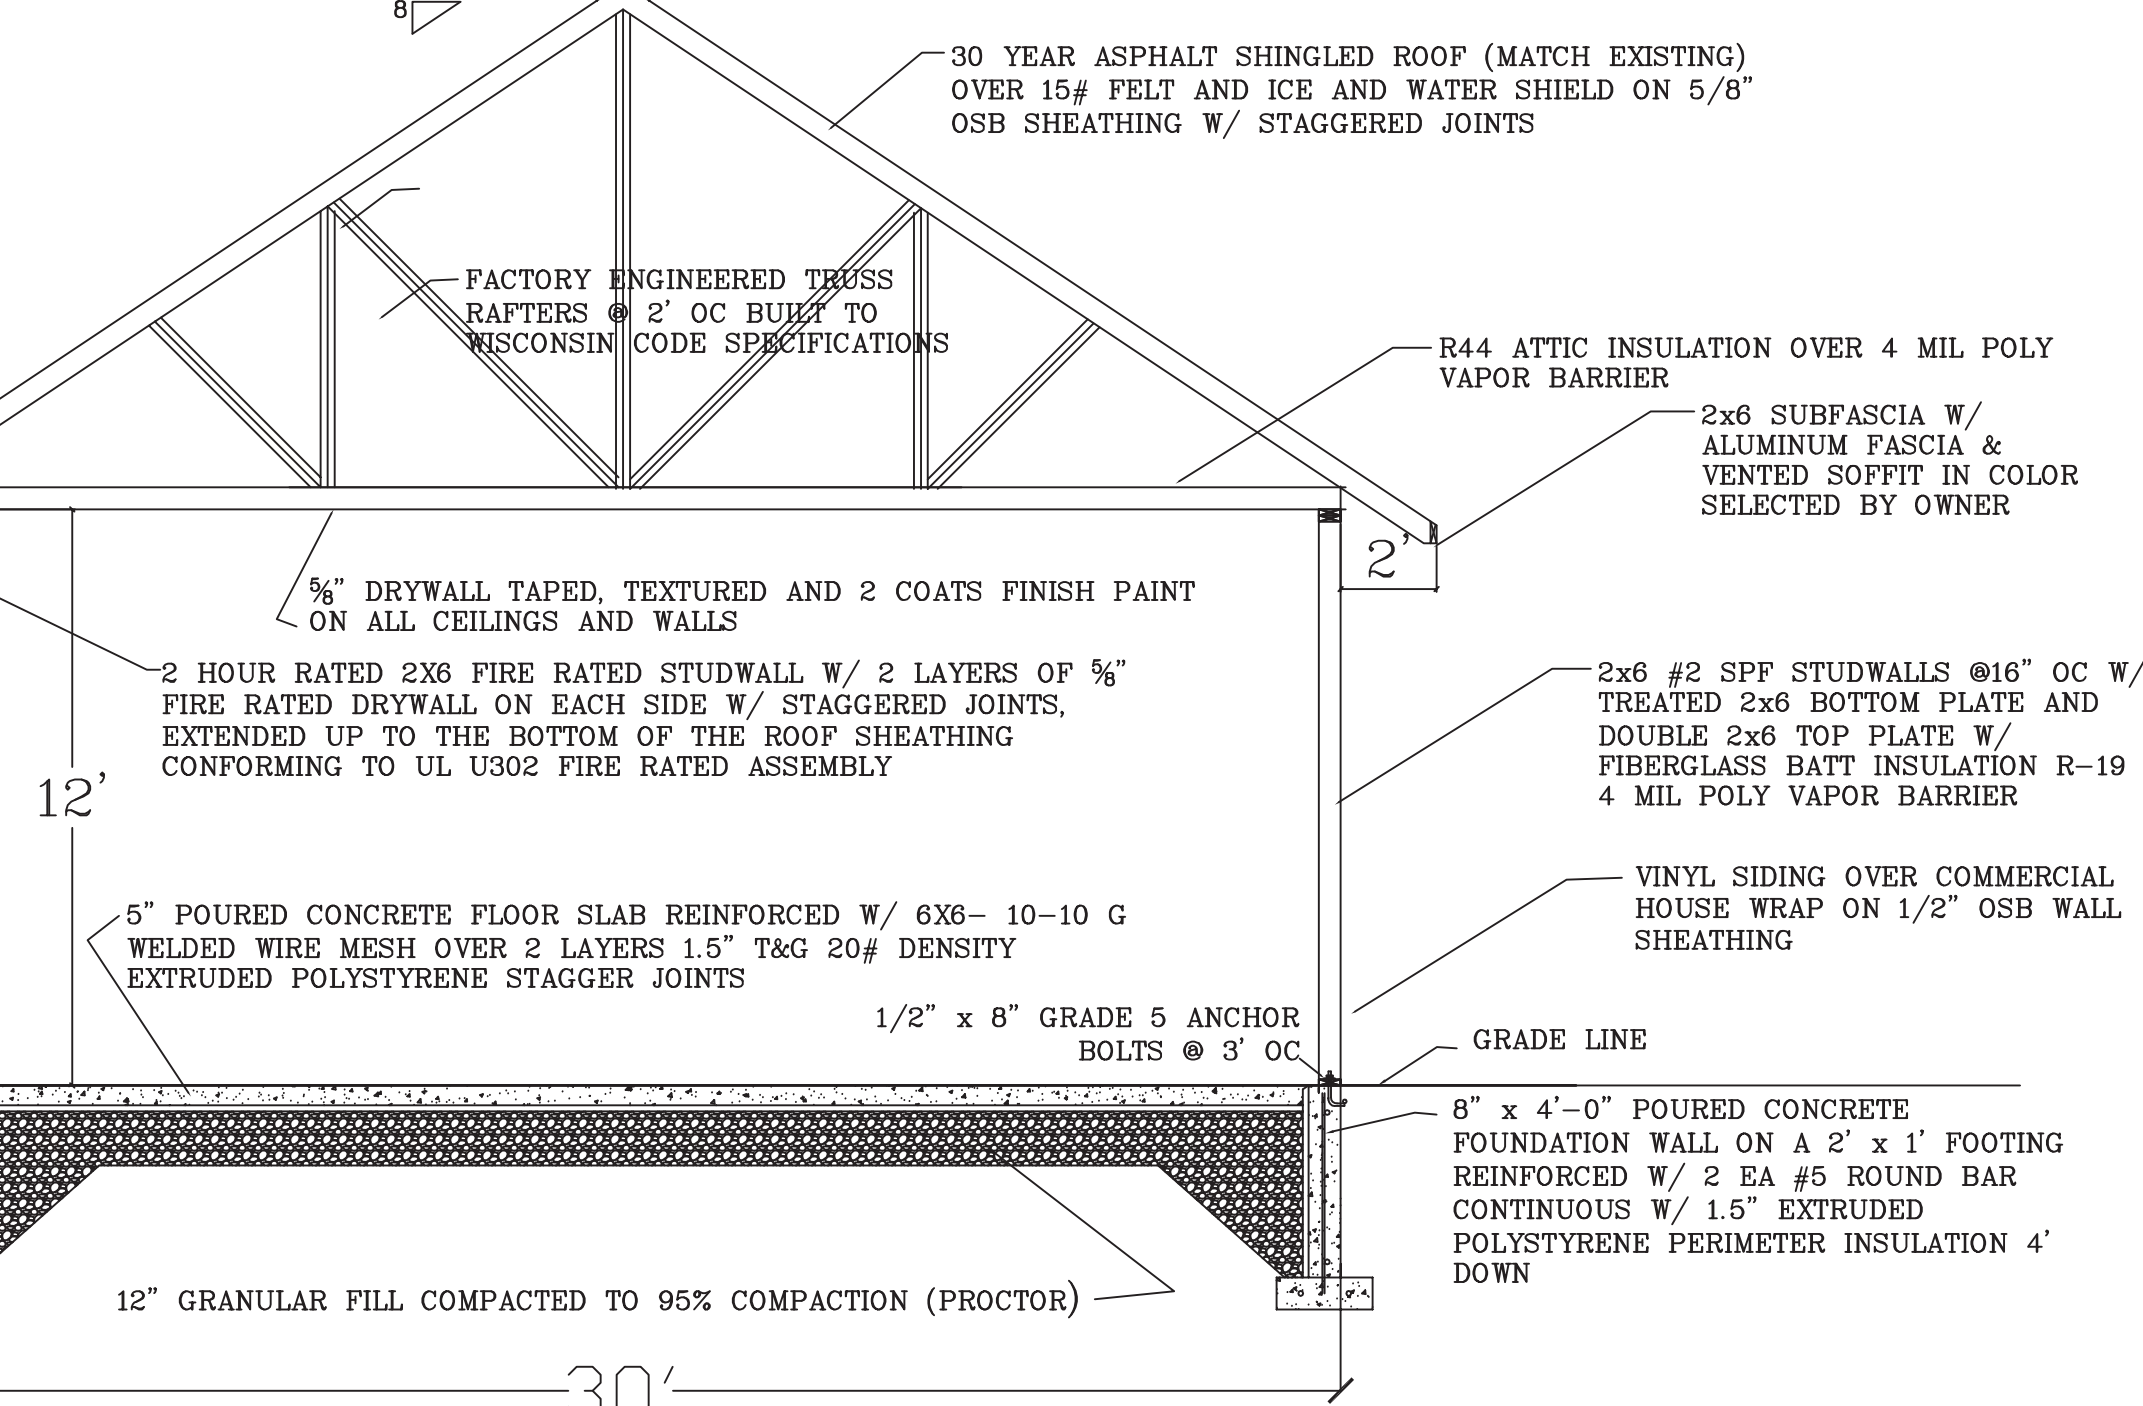

CROSS SECTION B-B
SCALE: 1/4" = 1'-0"

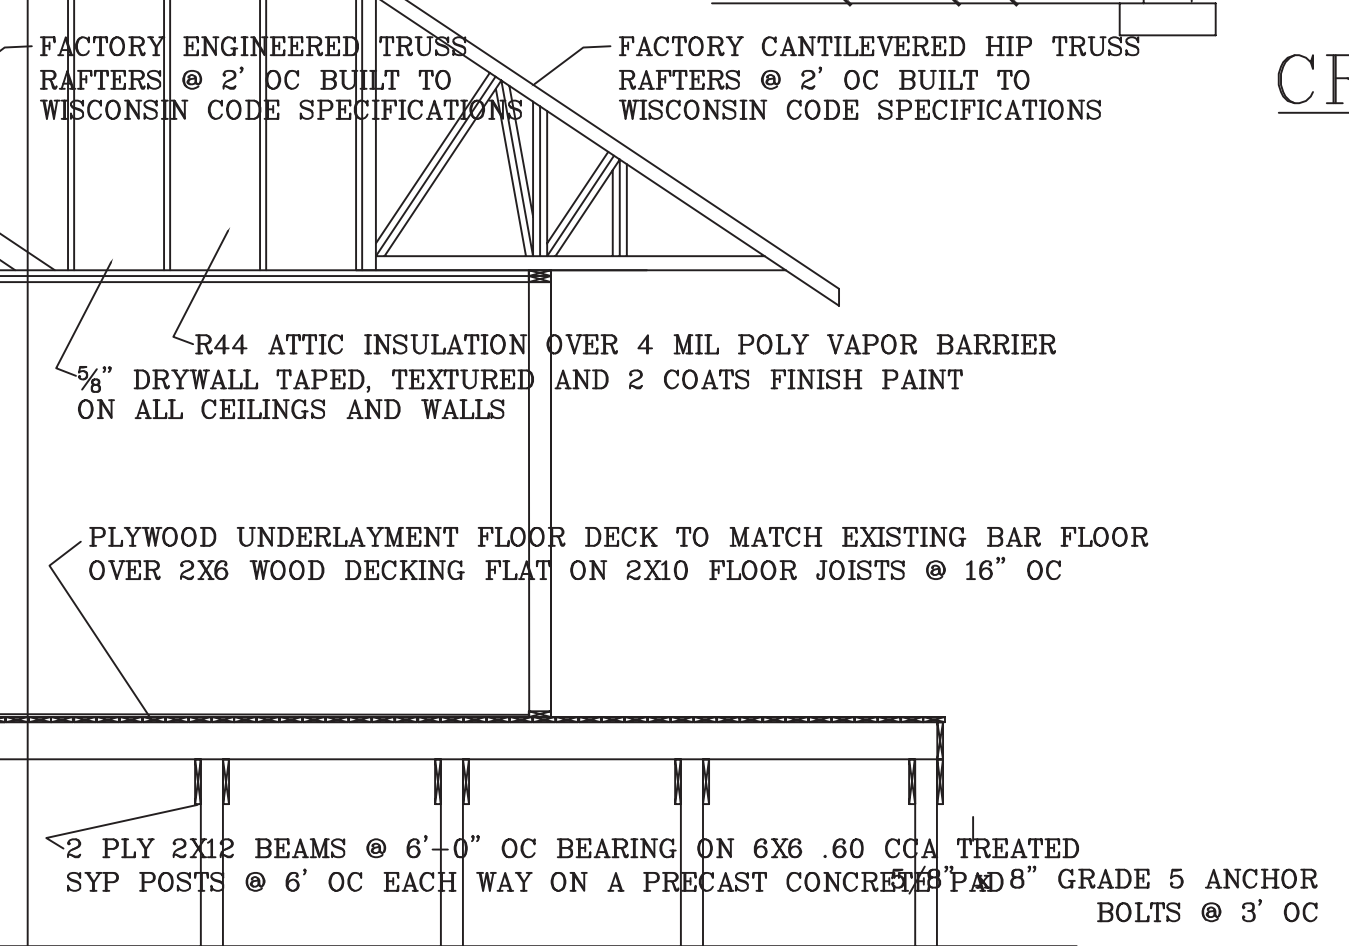

CROSS SECTION E-E
SCALE: 1/4" = 1'-0"

PROPOSED ADDITION FOR
ABARES OUTER LIMITS

SCALE: NOTED	CADFILE:	NAME: BL
DATE: 3/2/2010	HebetAddnPlotBOB28Apr10	DWG. NO. 0000BOB
D' DONNELL ENGINEERING ASSOCIATES W594 HEINTOWN ROAD CHILI, WI 54420 715-683-2755		
REVISIONS: 3/12/2010 3/22/2010 3/25/2010 4/28/2010	PAGE NO: 4 OF 4	