


Structural Insulated Panel WALL & TRUSS ROOF

SCALE: 1/2" = 1'-0"

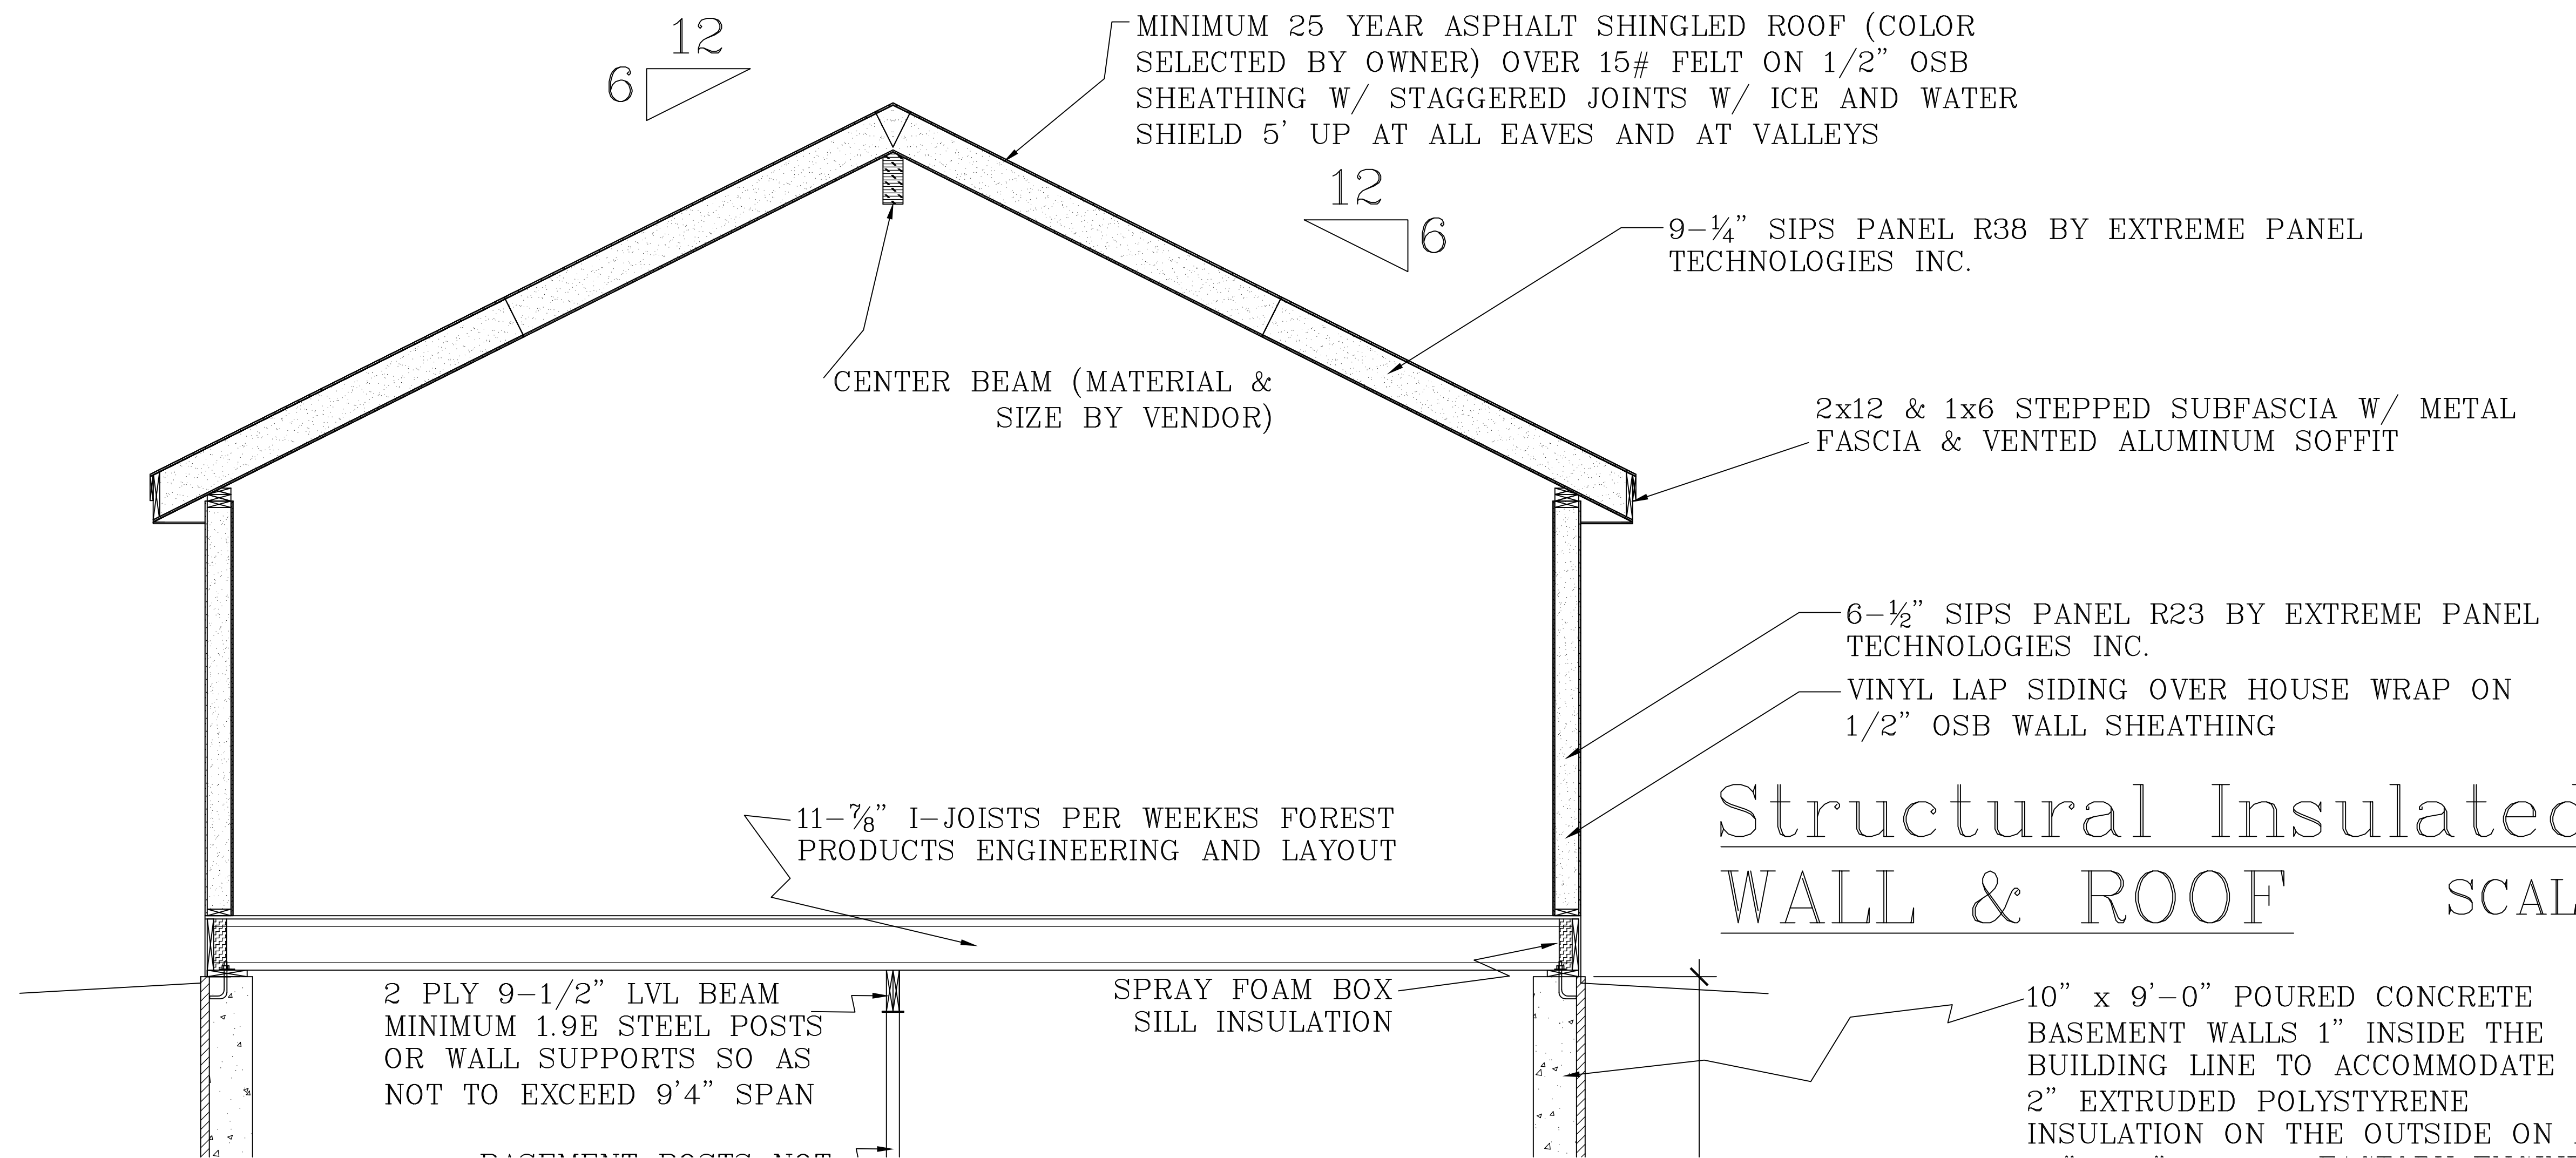

Structural Insulated Panel WALL & ROOF

SCALE: 1/2" = 1'-0"

SCALE/NOTED	1/11/13
DATE	BL
NAME	0
DWG. NO.	13-
CAD FILE	0
REVISIONS	0

Structural Insulated Panel
CROSS SECTION EXAMPLES

BESTIMATE LLC
<http://bestimatellc.com>
 bob@bestimatellc.com
 714 E Ninth St
 Marshfield, WI 54449
 715-506-0040

